
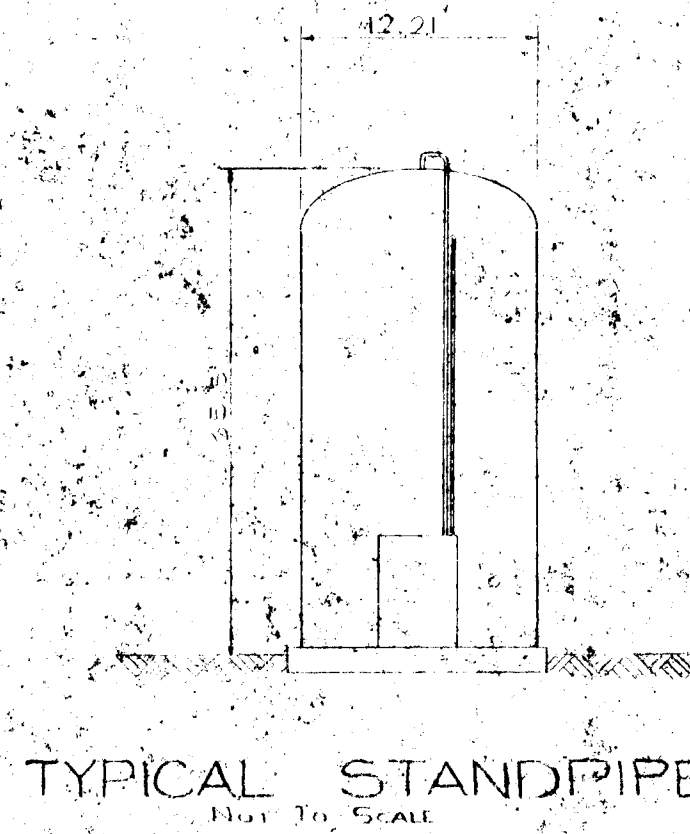


LOCATION MAP
Scale: 1" = 200' (200 ft.)

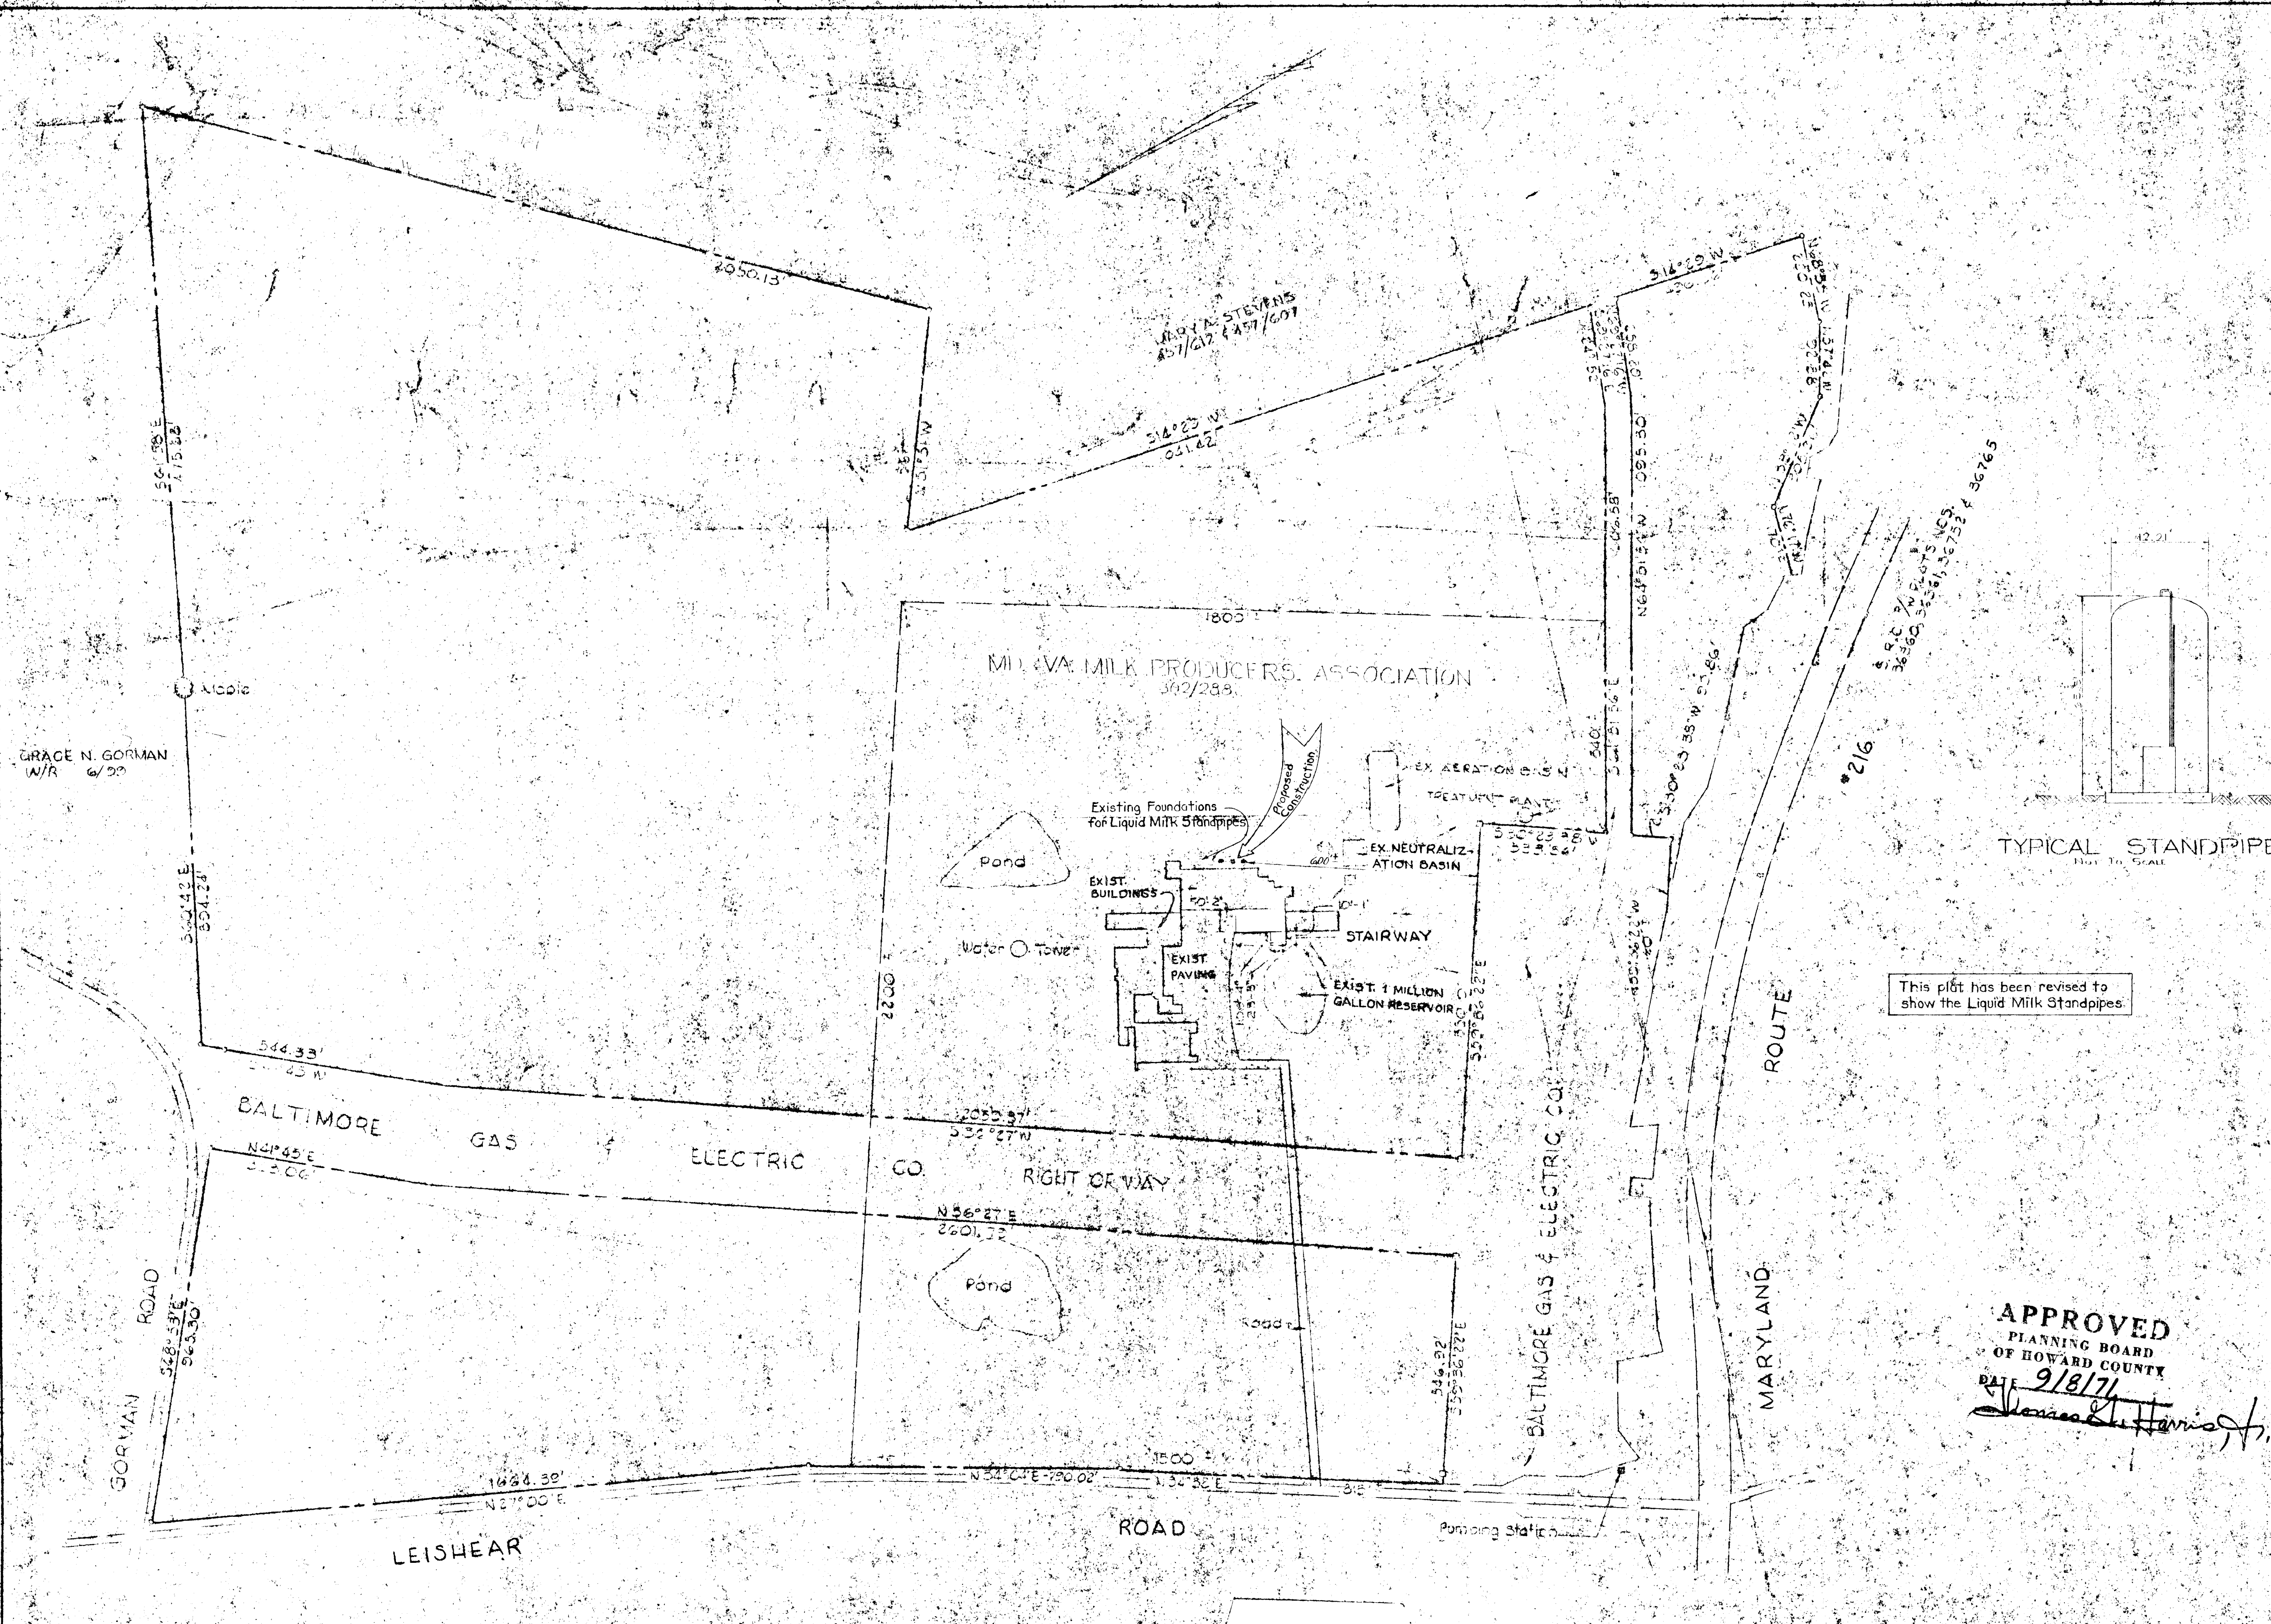

This plot has been revised to show the Liquid Milk Standpipes.

GENERAL NOTES

1. Tax Maps Nos. 16247, Parcel 72
2. Total Area of Tract: 225.00 Ac.
3. Zoned M-R
4. Construction shall conform with all applicable zoning ordinances.
5. Number of Employees: No Additional Permanent Employees to be Employed.
6. Public Water & Sewer Facilities: The applicant shall provide for the connection of the proposed standpipes to the public water and sewer systems.
7. Traffic Control: The applicant shall provide for the control of traffic during the construction of the standpipes.
8. Indicate direction of survey bearings.

APPROVED
PLANNING BOARD
OF HOWARD COUNTY
DATE: 9/18/71
Thomas E. Harris

OWNER & DEVELOPER
MD & VA MILK PRODUCTS INCORPORATED
LEISHEAR ROAD
HOWARD COUNTY, MARYLAND

FILE NO SDP 72-13

Approved - HOWARD COUNTY OFFICE OF PLANNING AND ZONING
James L. Harris 10-4-71 Planning Director
J. H. Clawson 10-4-71 Chief Engineer - Division of Land Development

Approved - HOWARD COUNTY HEALTH DEPT.
Sheelthy 9/24/71 County Health Officer

Approved FOR HOWARD COUNTY DEPT. OF PUBLIC WORKS - STORM DRAIN SYSTEMS AND ROADS
W. A. Altman 9/24/71 Director
James P. McKeand 9/24/71 Chief - Bureau of Highways

PURDUM & JESCHKE
CONSULTING ENGINEERS
AND LAND SURVEYORS
1023 N. CALVERT STREET
BALTIMORE, MARYLAND



MD & VA MILK PRODUCERS ASSOCIATION
6TH ELECTION DISTRICT, HOWARD COUNTY, MD
JULY 26, 1971 SCALE 1" = 200'

SITE PLAN
LIQUID MILK STANDPIPES