


VICINITY MAP
SCALE: 1" = 2 MI

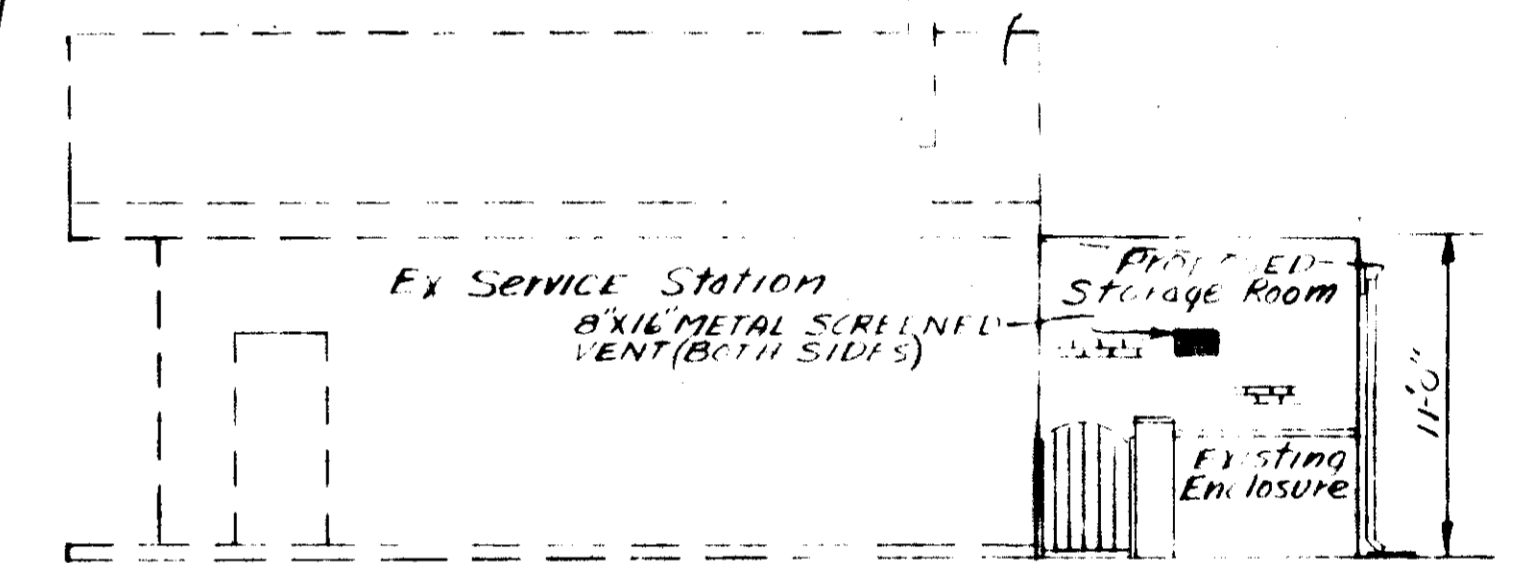

SIDE ELEVATION
No Scale

APPROVED FOR PUBLIC SEWERAGE SYSTEMS, HOWARD COUNTY HEALTH DEPARTMENT	DATE: 12/1/77
OFFICER: [Signature]	DATE: 12-13-77
APPROVED HOWARD COUNTY OFFICE OF PLANNING AND ZONING	DATE: 12/12/73
OFFICER: [Signature]	DATE: 12/1/73
APPROVED FOR PUBLIC WATER, PUBLIC SEWERAGE AND STORM SEWERAGE SYSTEMS AND EROSION CONTROL DIVISION OF PUBLIC WORKS	DATE: 12/1/73
OFFICER: [Signature]	DATE: 12/1/73

SITE ANALYSIS:
 1. AREA OF PARCEL - 36,218 Sq. Ft. 0.831 AC
 2. EXISTING ZONING - B2
 3. TOTAL NUMBER OF EMPLOYEES - 10
 4. TOTAL FLOOR SPACE - 1,251.69 Sq. Ft.
 5. TOTAL LEGAL SPACE - ANY SALES
 11/28/73

NOTE: THIS PLAN FOR STOKI ROOM ADDITION ONLY

SERVILE STATION	
MONTGOMERY RD. ELICOTT CITY, HOWARD Co. MD. ELECT DIST. 2 TAX MAP 24 PARCEL 318	
EXXON COMPANY U.S.A. P.O. BOX 1286 BALTIMORE, MD. 21203	
DEVELOPMENT PLAN	
CHECKED BY: J.E.B.	PREPARED BY:
SCALE: 1" = 10'	MARYLAND SURVEYING AND ENGINEERING CO., INC.
ALTH NO:	SUBSIDIARY OF LYON ASSOCIATES, INC.
DRAWN BY: A.J.C.S.R.	6707 WHITE STONE ROAD BALTIMORE COUNTY, MARYLAND 21207
DATE: OCT 24, 1973	TELEPHONE 301-944-8281
FILE: 1805-429	

SDP 74-42