



PLAN
Scale: 1" = 50'

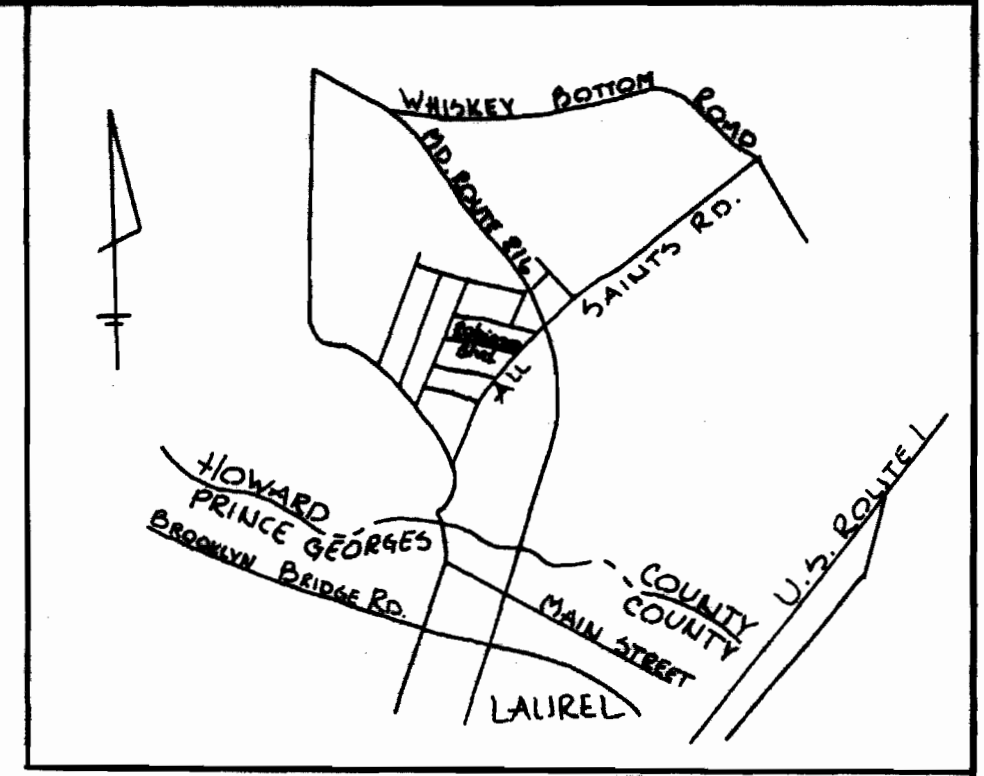

VICINITY MAP
Scale: 1" = 1/2 mile

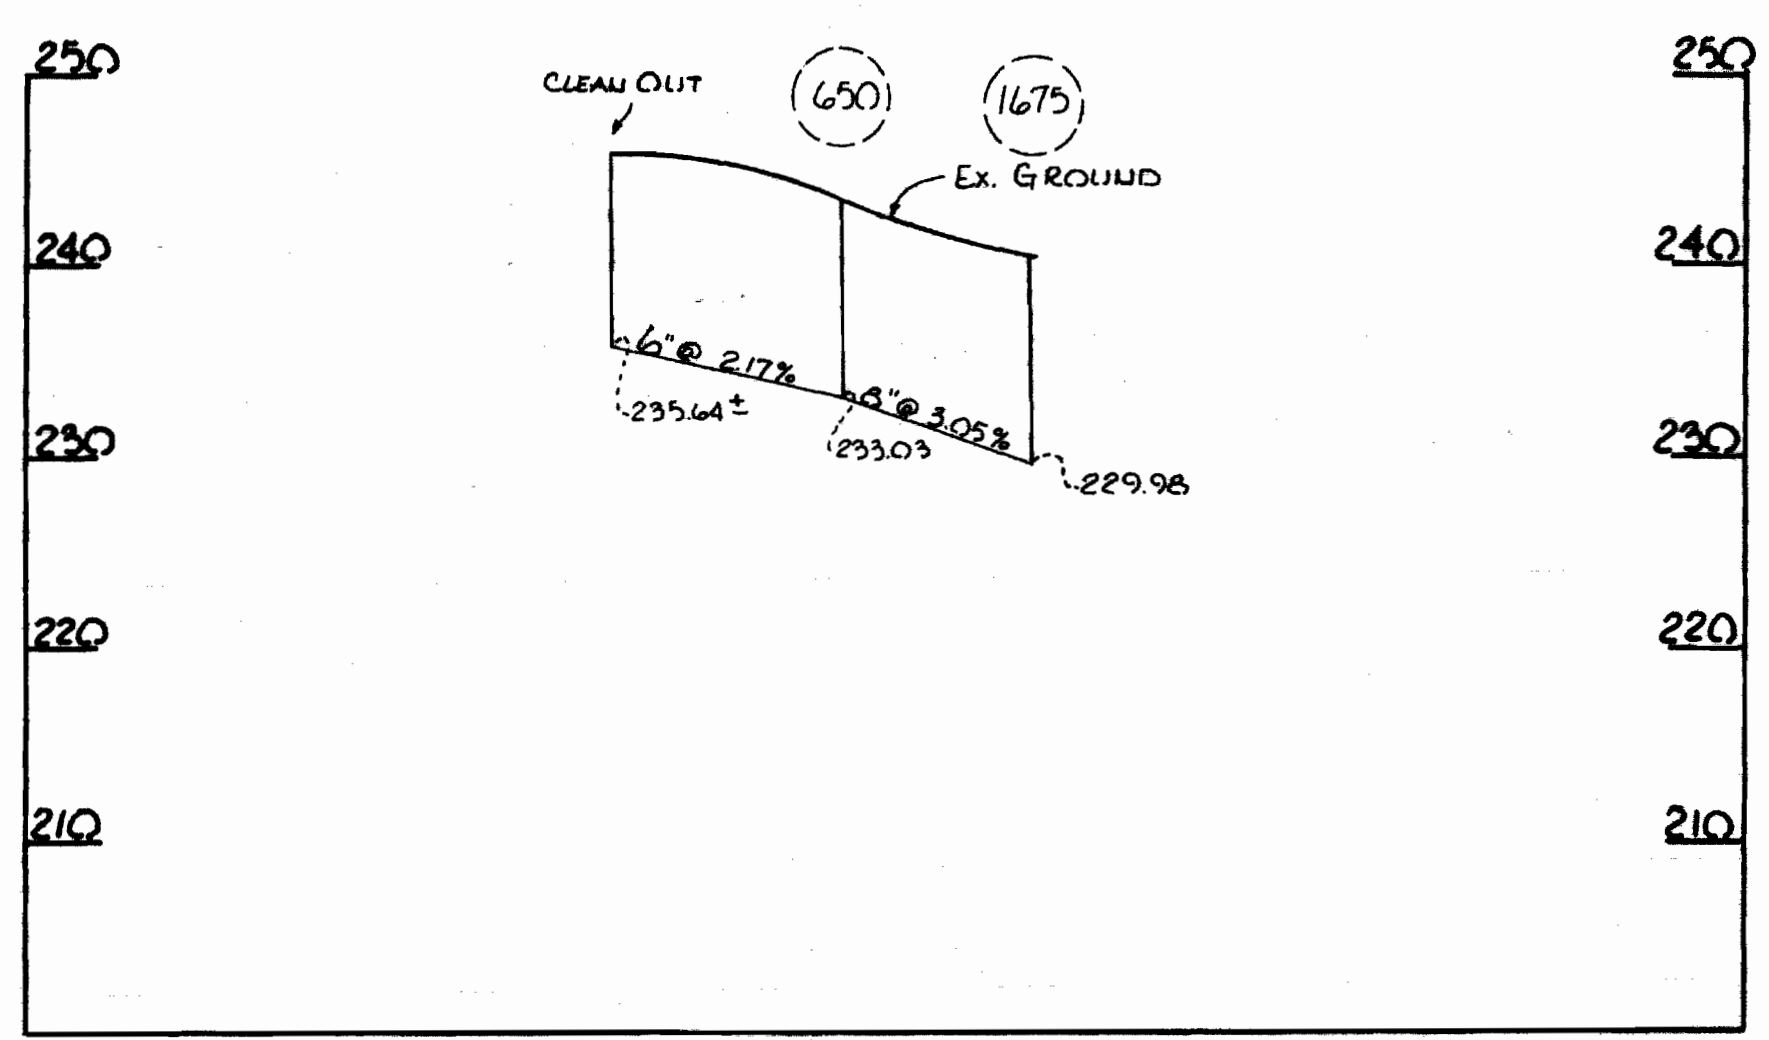

PROFILE
Scale: Vert. 1" = 10'
Horz. 1" = 100'

BUREAU OF ENGINEERING INSPECTION & SURVEY DIVISION	DEPARTMENT OF PUBLIC WORKS HOWARD COUNTY, MARYLAND DATE _____ CHIEF-BUREAU OF WATER AND SEWER	CONTRACT NO. 480-5	PLAN AND PROFILE	NORTH LAUREL ELECTION DISTRICT 6	DRAWING NO. 1 OF 1	SCALE Draw: H/L
---	---	--------------------	------------------	-------------------------------------	--------------------	-----------------

WS 480-5/1