




00066/DESIGN/WG-fl.dwg 4-11-01 12:29:50, pm EST

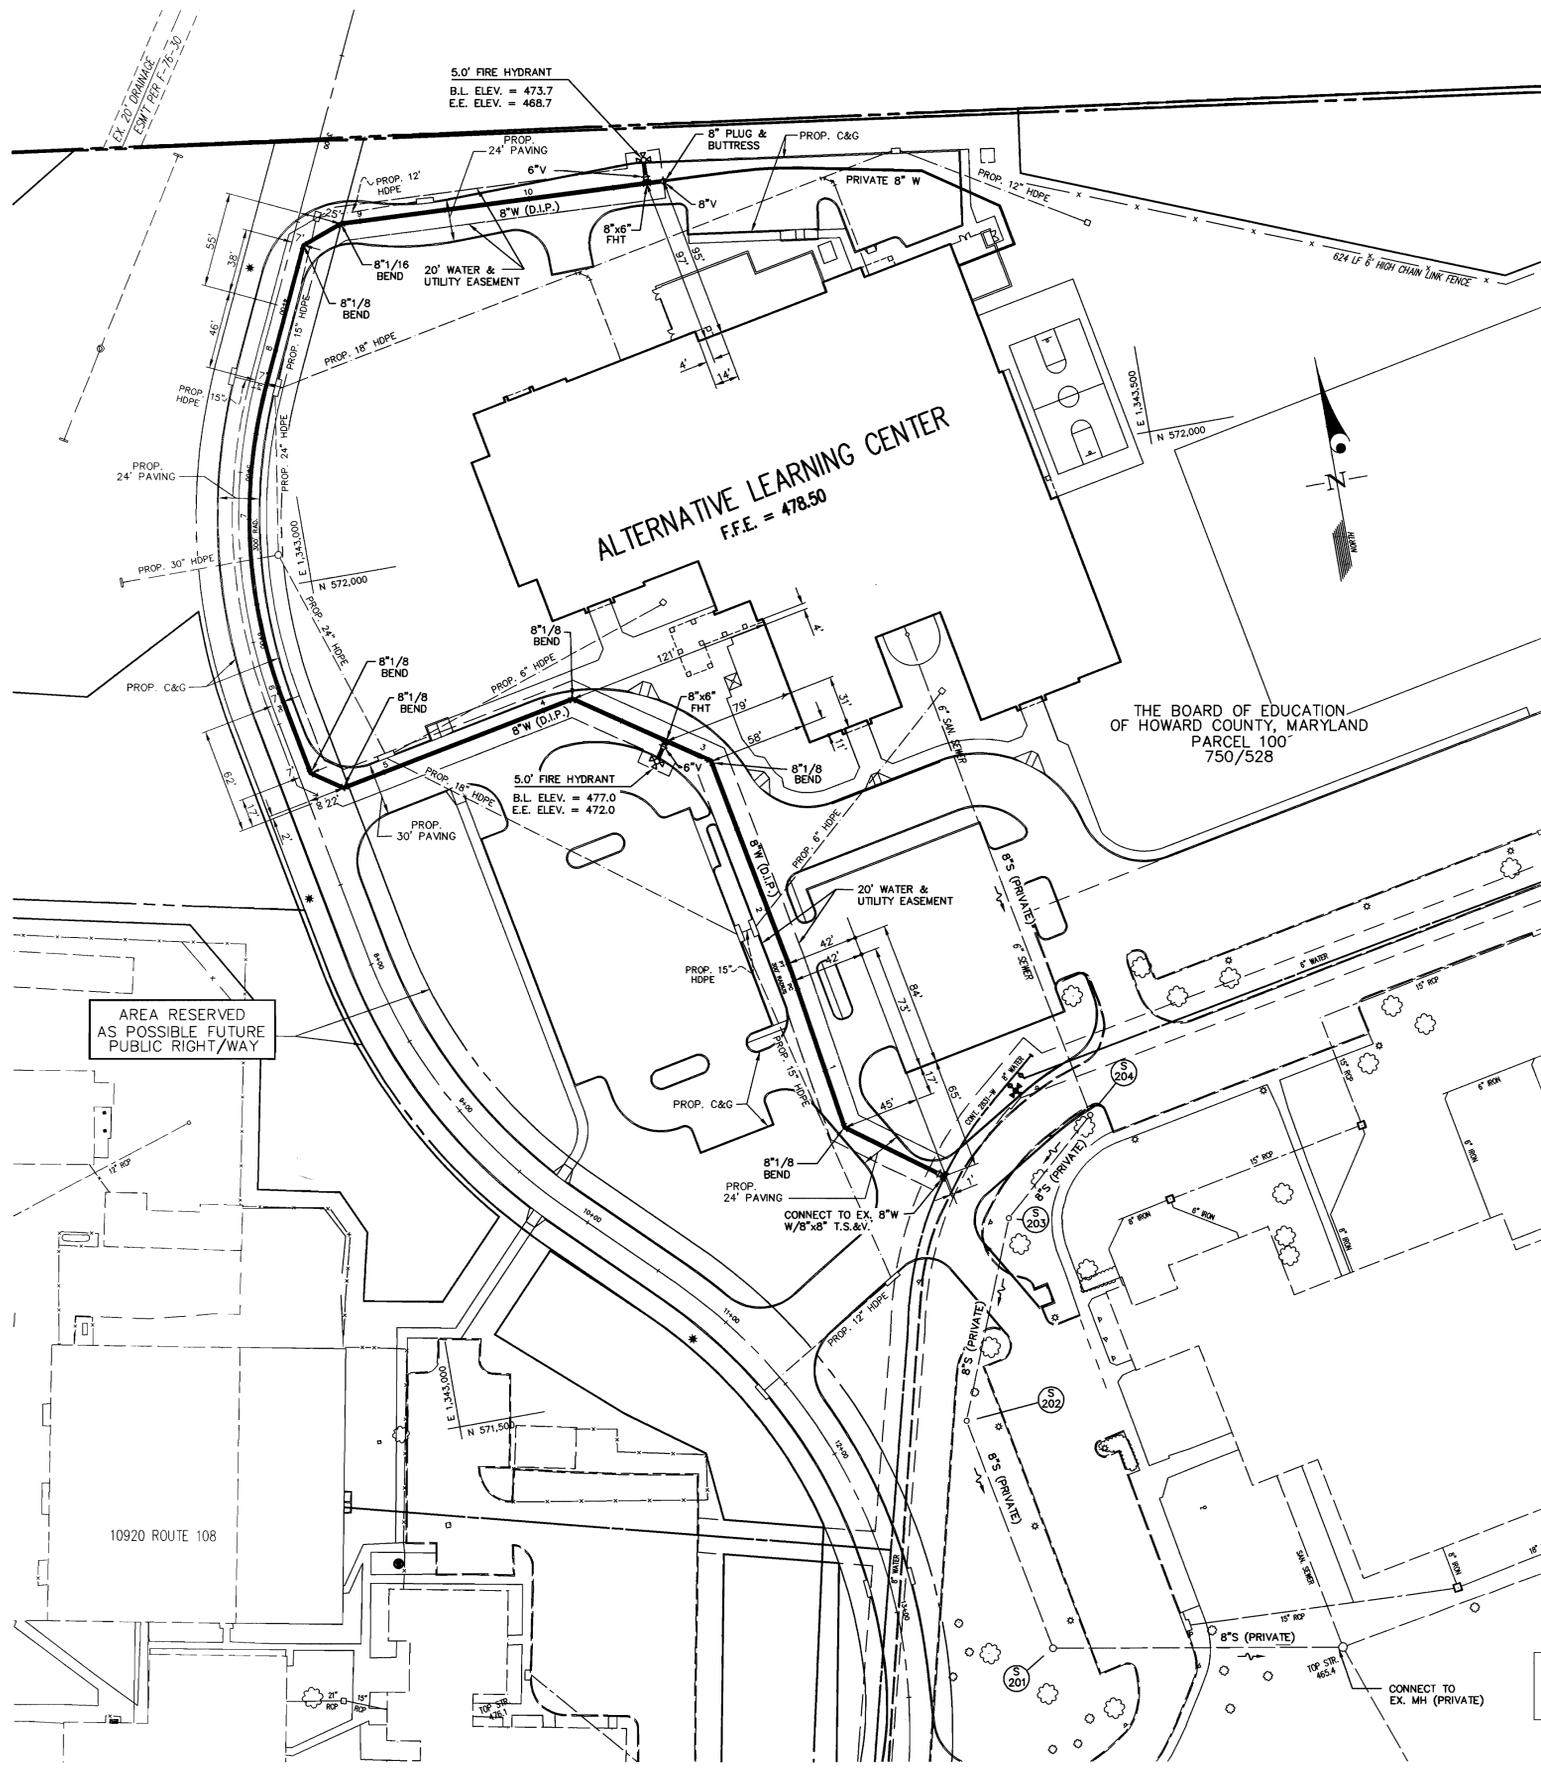

PROFILE MATCH LINE, See Below this Sheet.

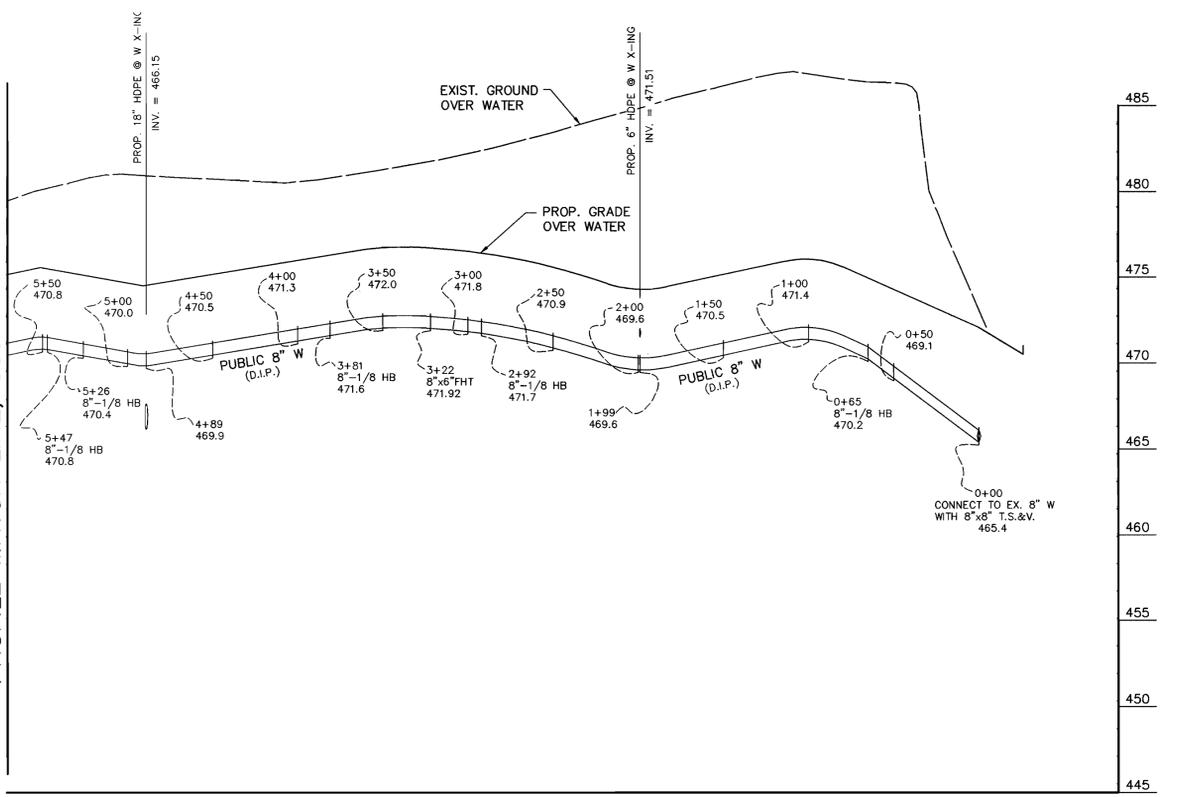

PROFILE MATCH LINE, See Above this Sheet.

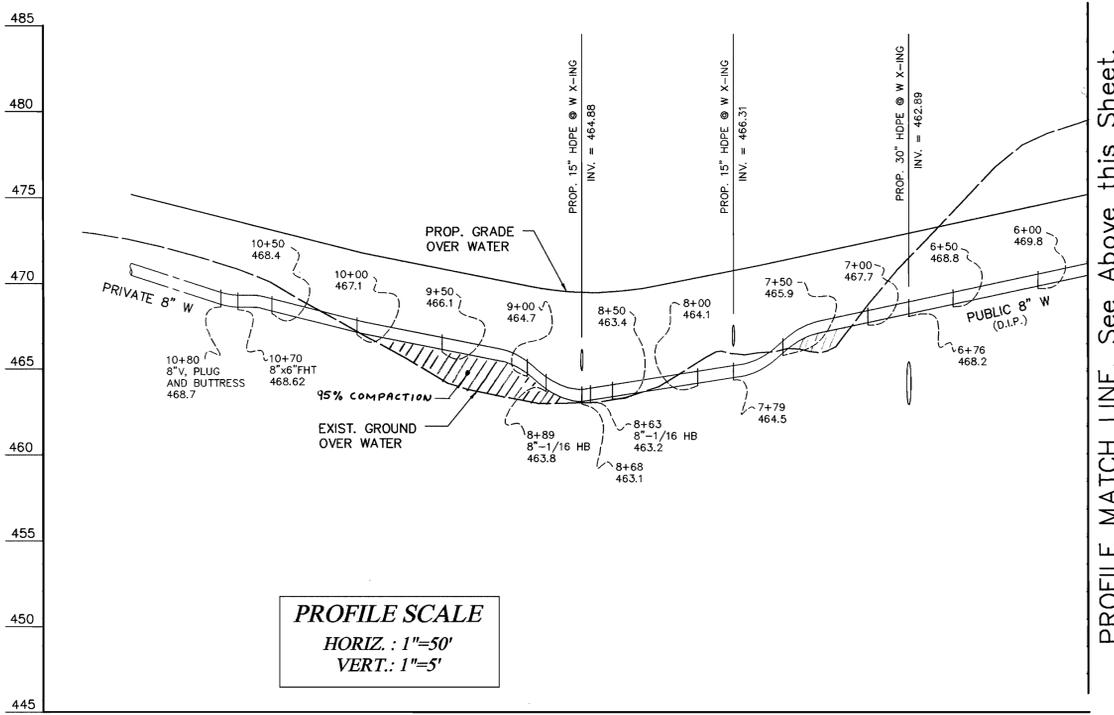

PROFILE SCALE
HORIZ. : 1"=50'
VERT.: 1"=5'

PLAN SCALE
SCALE: 1"=50'

DEPARTMENT OF PUBLIC WORKS
HOWARD COUNTY, MARYLAND

DEPARTMENT OF PLANNING AND ZONING
HOWARD COUNTY, MARYLAND

GLW GUTSCHICK LITTLE & WEBER, P.A.
CIVIL ENGINEERS, LAND SURVEYORS, LAND PLANNERS, LANDSCAPE ARCHITECTS
3909 NATIONAL DRIVE - SUITE 250 - BURTCHVILLE OFFICE PARK
BURTONSVILLE, MARYLAND 20886
TEL: 301-421-4024 BAL: 410-880-1820 DC/VA: 301-989-2524 FAX: 301-421-4186



DES:	wib				
DRN:	bb				
CHK:	wib				
DATE:	2/01	BY	NO	REVISION	DATE

PUBLIC WATER
PLAN and PROFILES

ALTERNATIVE LEARNING CENTER
CONTRACT # 44-3913-D
HOWARD COUNTY PUBLIC SCHOOL SYSTEM
L.465@F.577, L.750@F.528 and L.850@F.382

SCALE AS SHOWN

SHEET 2 OF 2