


SOILS LEGEND		
MAP SYMBOL	SOIL TYPE	MAPPING UNIT
EVB	A	EVESBORO LOAMY SAND - 1 TO 5 PERCENT SLOPES
EVC	A	EVESBORO LOAMY SAND - 5 TO 15 PERCENT SLOPES
LI	D	LEONARTOWN SILT LOAM
ScD	C	SANDY AND CLAYEY LAND - MODERATELY SLOPING

\* INDICATES HYDRIC SOILS  
SOILS MAP No.XX

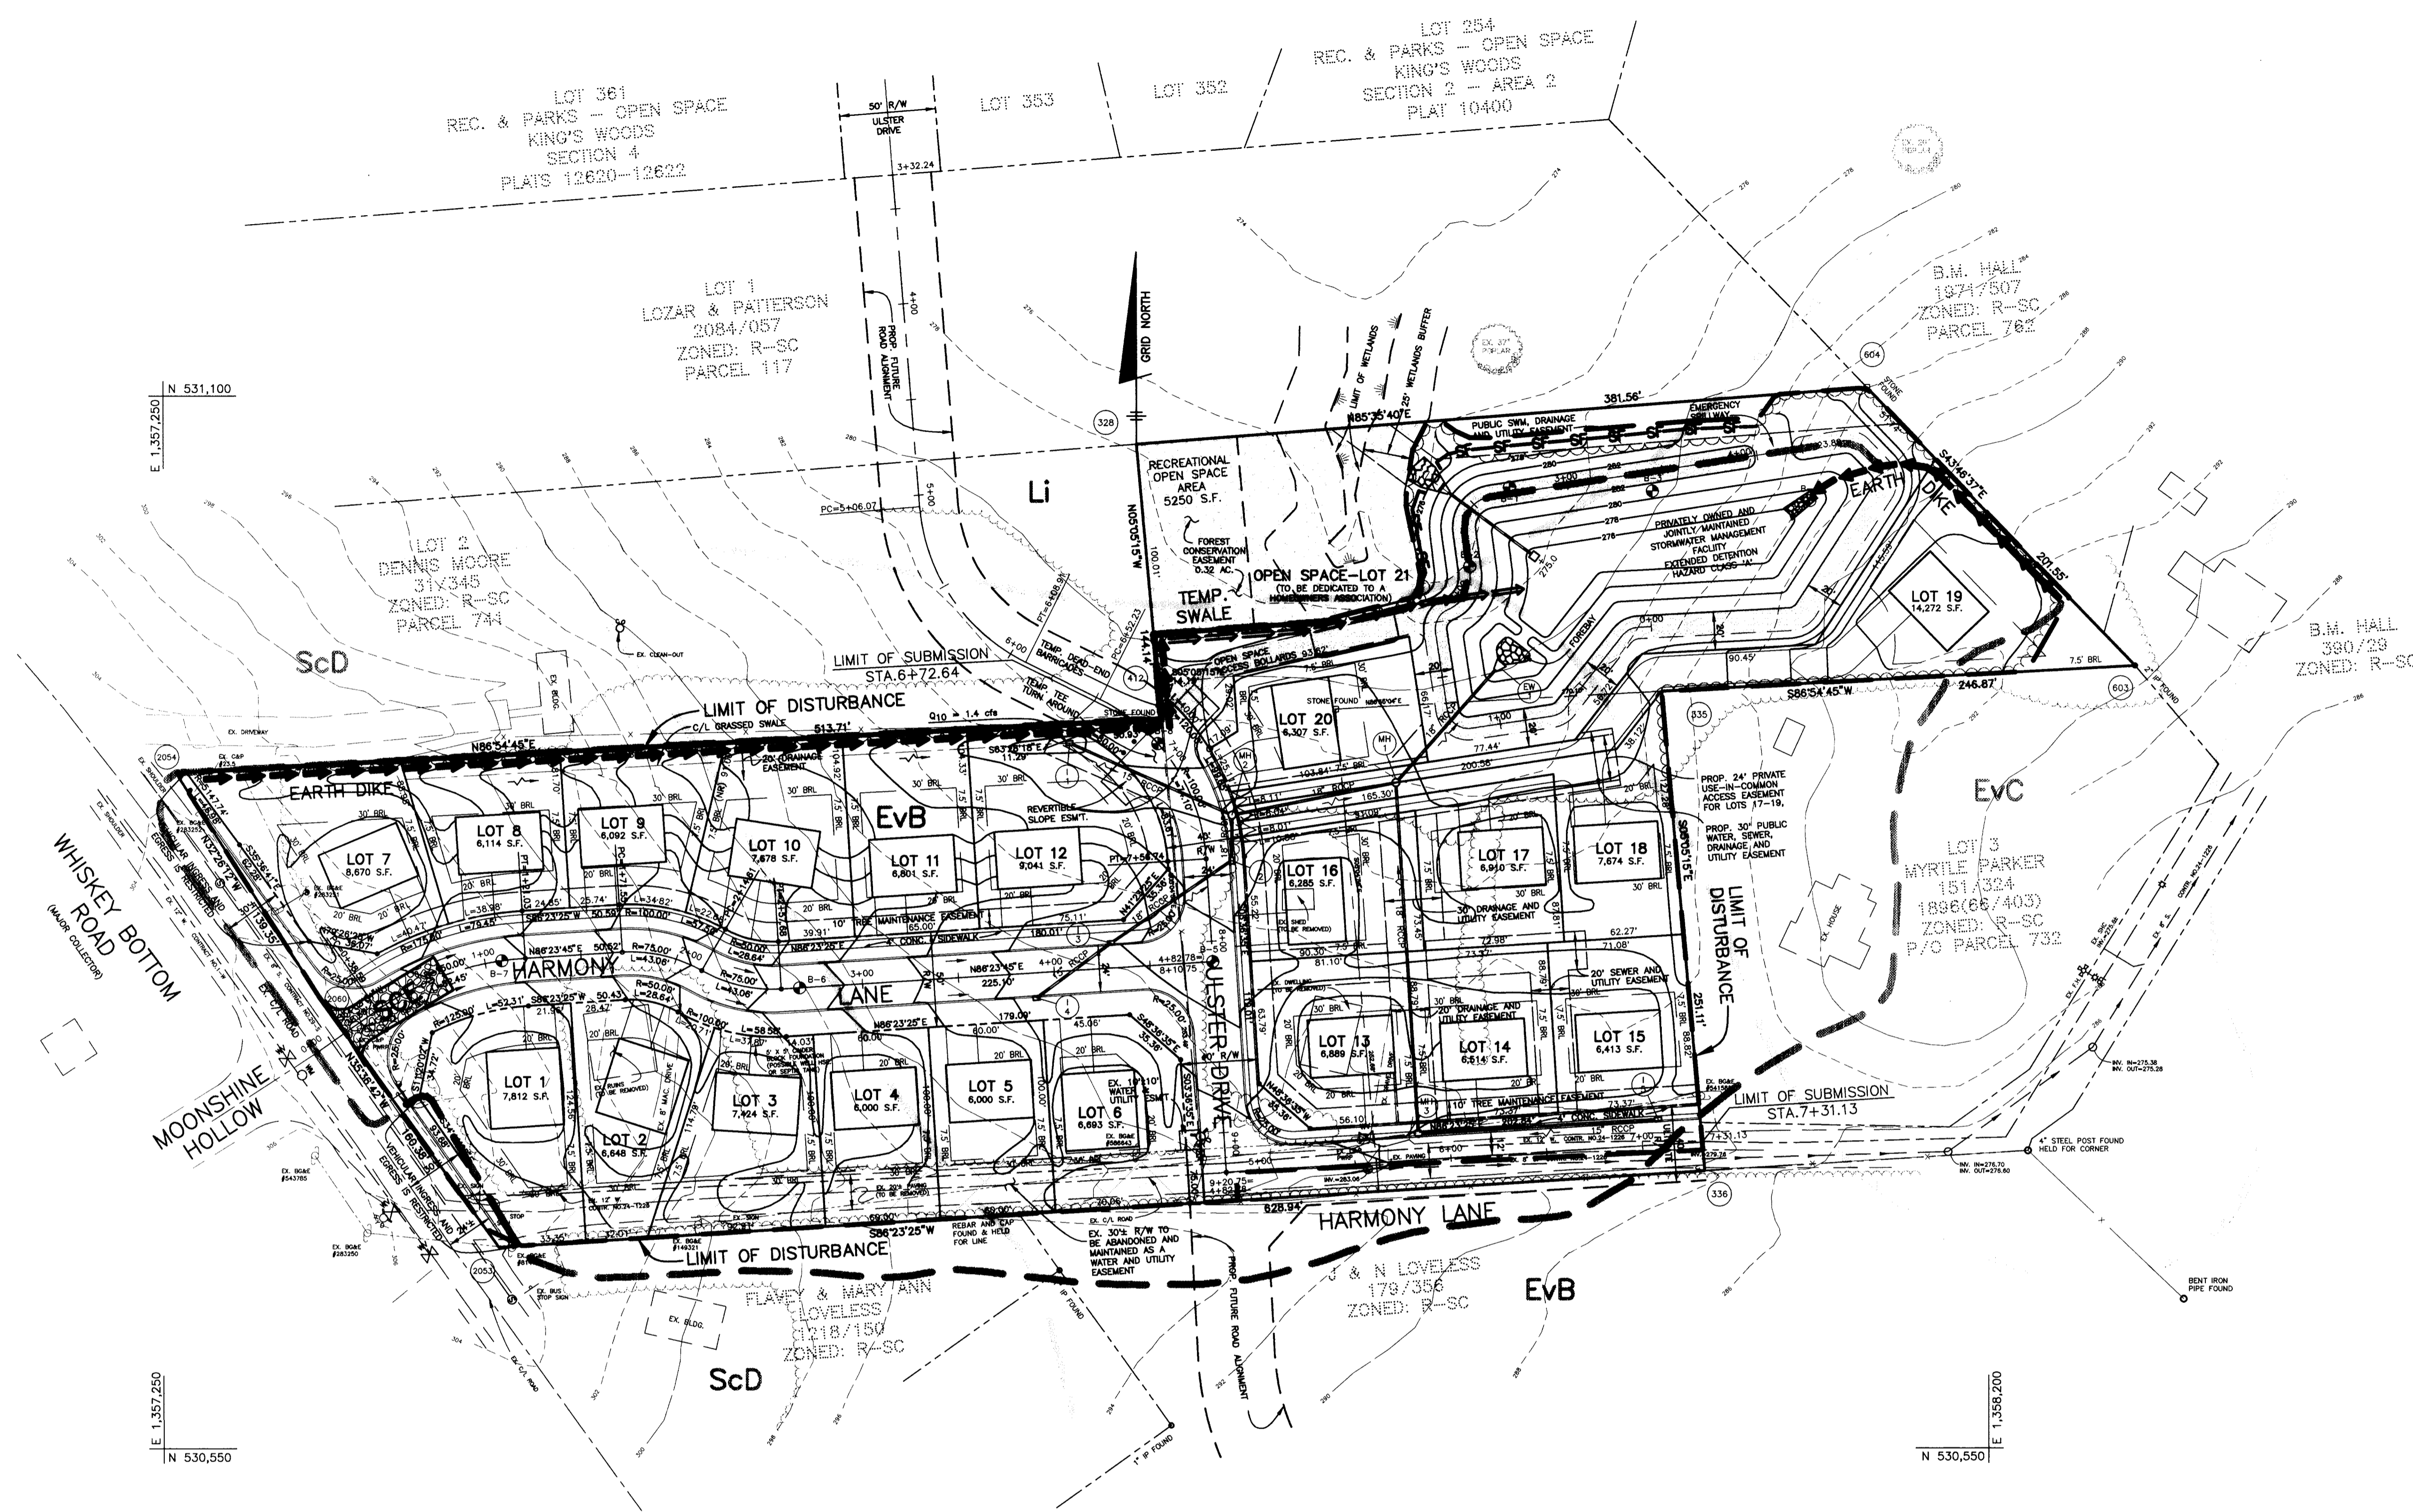

PLAN  
SCALE: 1"=50'

**LEGEND**

SOILS CLASSIFICATION

EXISTING CONTOURS

PROPOSED CONTOURS

LIMIT OF WETLANDS

EXISTING WOODS LINE

PROPOSED WOODS LINE

EXISTING STRUCTURE

PROPOSED STRUCTURE

PROPOSED EARTH DIKE

LIMIT OF DISTURBANCE

PROPOSED SILT FENCE

PROP. SUPER SILT FENCE

STABILIZED CONSTRUCTION ENTRANCE

NOTE: EROSION CONTROL MATTING WILL BE REQUIRED FOR THE PROPOSED SWALES.

*John S. Smith* 8/14/98  
PLANNING ARCHITECTURE ENGINEERING DATE

NO.	DATE	REVISION
<p>TSA GROUP, INC. planning • architecture • engineering 8480 Baltimore National Pike • Bellicott City, Maryland 21043 • (410) 465-6105</p>		
<p>OWNERS:</p> <p>CHARLES GREEN P.O. BOX 213 LAUREL, MD 20725</p> <p>WILLIAM H. GREEN 39 N. 62nd STREET PHILADELPHIA, PA 19139</p> <p>CHARLES &amp; HAROLD KELLER 2934 STRANDEN ROAD BALTIMORE, MD 21230</p> <p>WILLIAM H. CARROLL, JR. 1703 CRYSTAL AVENUE BALTIMORE, MD 21213</p> <p>RALPH PARKER, JR. 9910 HARMONY LANE LAUREL, MD 20723</p>		<p>DEVELOPER/CONTRACT PURCHASER:</p> <p>SDC GROUP, INC. P.O. BOX 417 ELLCOTT CITY, MD 21041 PHONE: 410-465-4244</p>
<p>PROJECT:</p> <p><b>KING'S ARMS</b> LOTS 1 THRU 21</p> <p>LOCATION:</p> <p>TAX MAP 47 - GRIDS 21,22 PARCELS 169, 731, 91/0, 732 6th ELECTION DISTRICT HOWARD COUNTY, MARYLAND</p> <p>TITLE: PRELIMINARY GRADING, SOILS MAP AND SEDIMENT &amp; EROSION CONTROL PLAN S-98-02</p> <p>DATE: APRIL 9, 1998 JULY, 1998</p> <p>PROJECT NO. 0729</p> <p>SCALE: AS SHOWN</p> <p>DRAWING 2 OF 2</p>		
Design: DAM	Draft: MCR	