

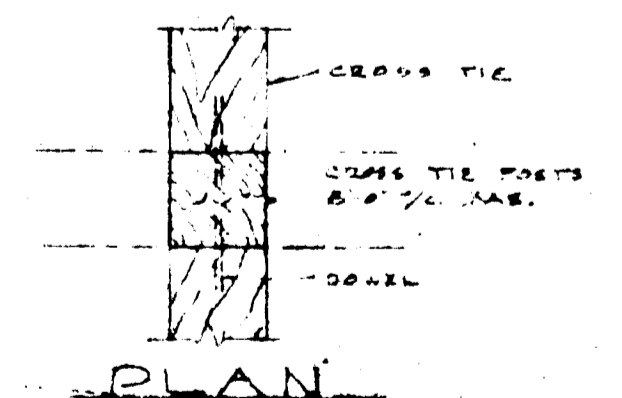
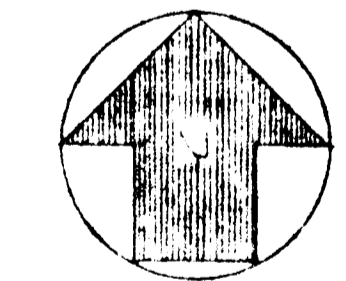


SITE PLAN
SCALE: 1" = 50'

NOTE: PARKING AREA AT FRONT (NORTH) OF BUILDING SHALL HAVE 4" BASE. ALL OTHER PARKING AREAS SHALL HAVE 6" BASE.

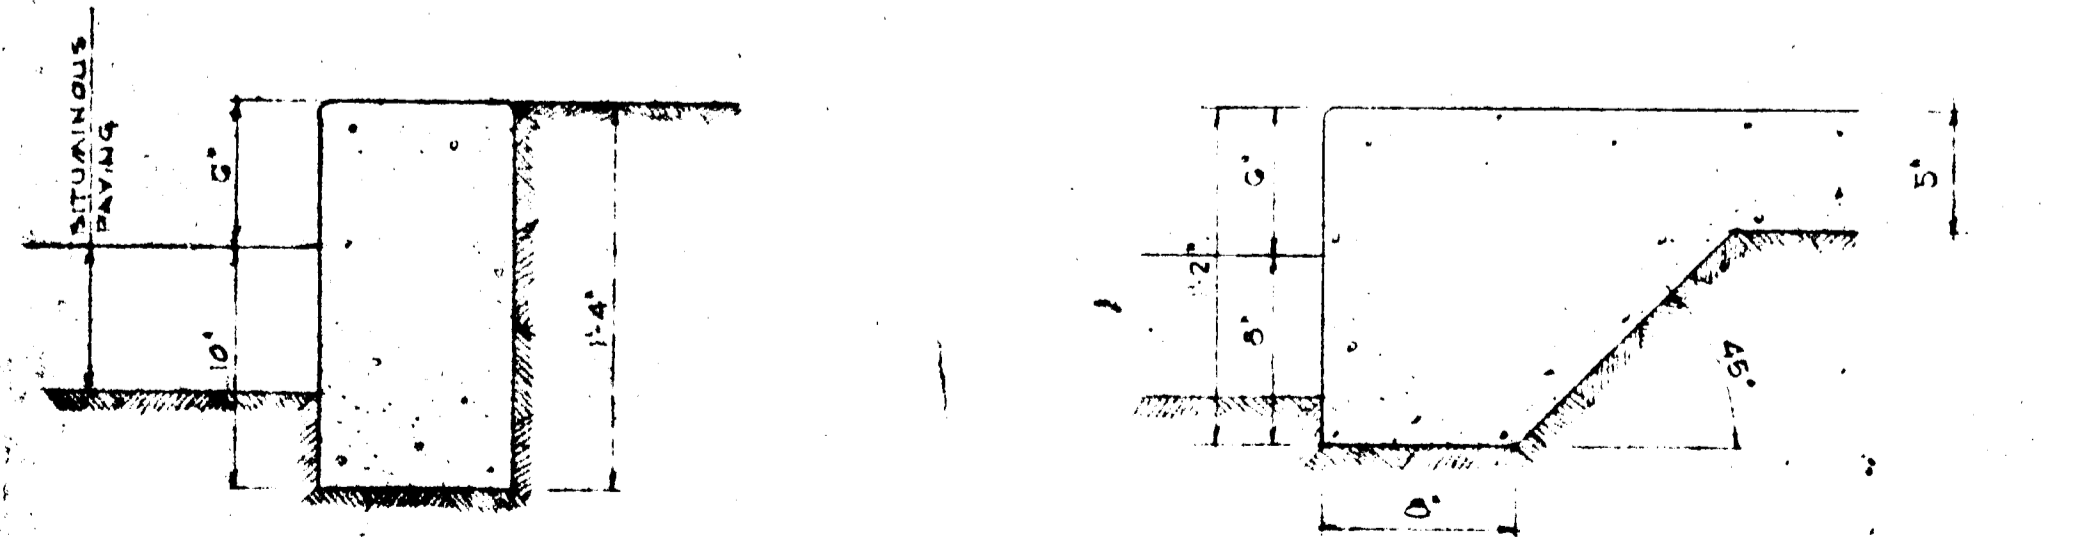

DETAIL RAILROAD TIES

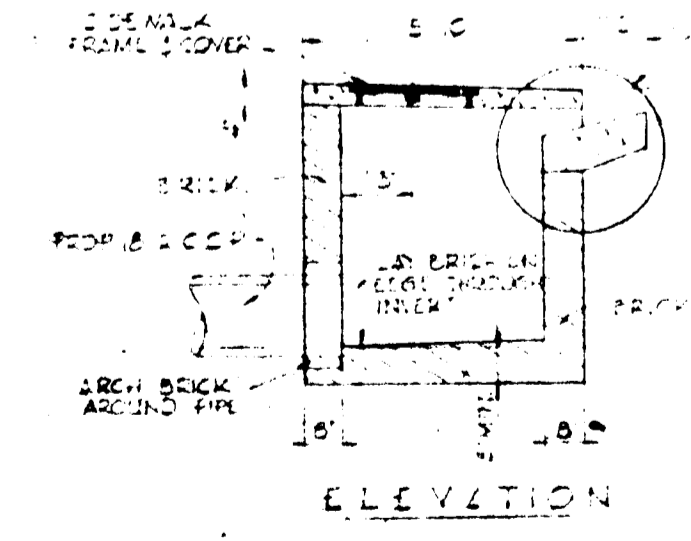

EDGE STRIP DETAIL

CCF D33-1

| | | | |
|--|--|------|----------|
| | GENERAL INDUSTRIAL BLDG COLUMBIA, MARYLAND | | DATE |
| | SITE PLAN | | SCALE |
| DRAWN BY GOCHRAN, STEPHENSON & DONKERVOT ARCHITECTS 508 NORTH CHARLES STREET, BALTIMORE, MARYLAND 21201 | CHECKED BY | DATE | REVISION |