


BENCH MARKS

M.A.P.S. B.M. #A-113 Elev. 209.54
 60 Penny Spike in Base B.G. (E. File No. 245473
 East side of State Route 108, 300' South of
 South Lark Brown Road.

W.R.A. B.M. #C-6 Elev. 290.19
 R.R. Spike in B' Cherry, 52' North of M#7469
 to M#7470, 150' East. See Vicinity Map.

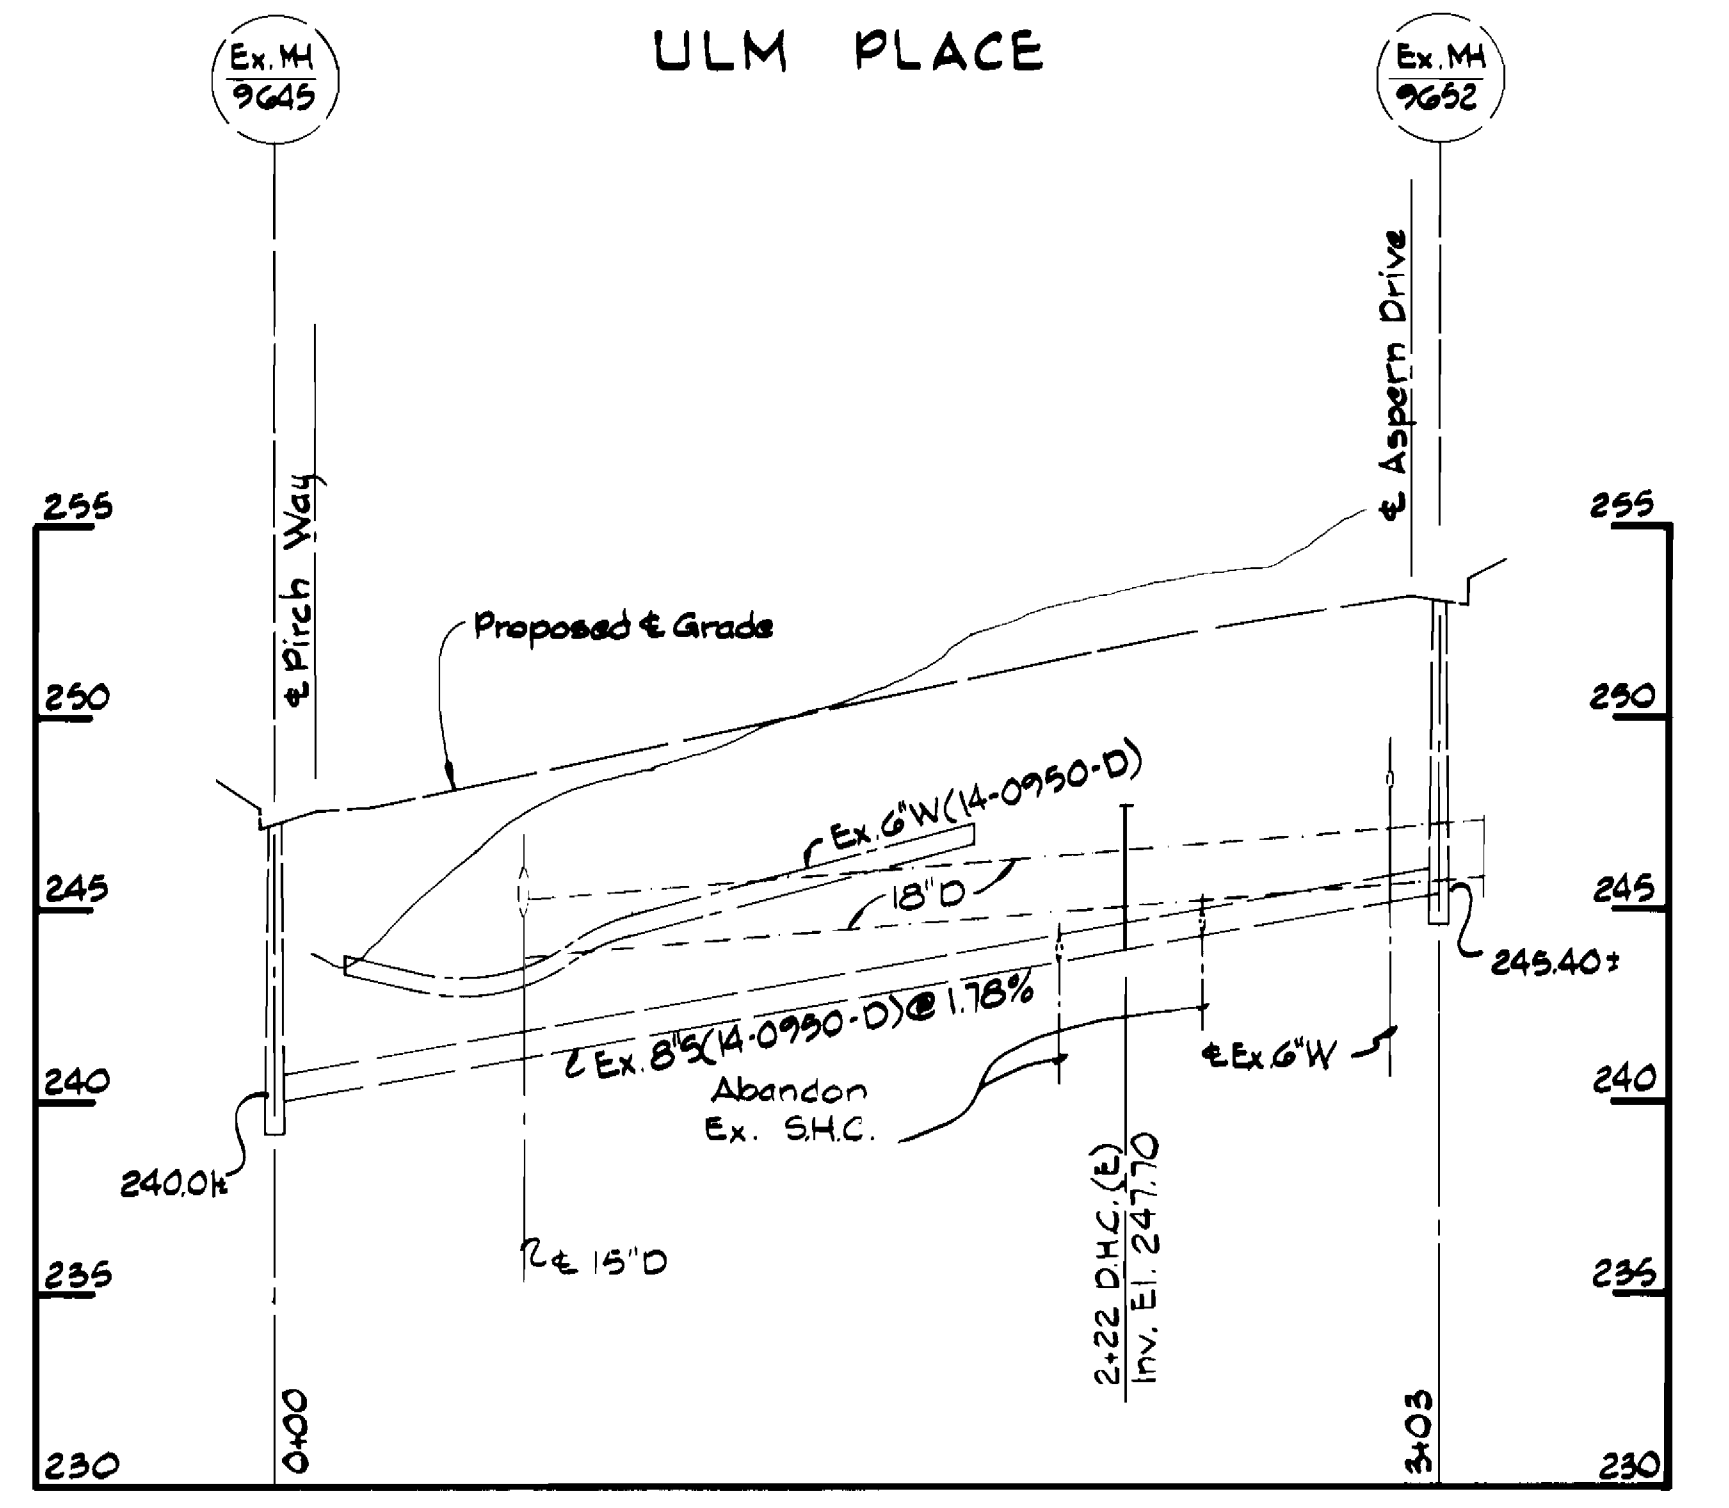

LOT NO.	TOP OF METER VAULT FRAME	S.H.C. INVERT ELEVATION @ PROPERTY LINE	LOT NO.	TOP OF METER VAULT FRAME	S.H.C. INVERT ELEVATION @ PROPERTY LINE
A-139	252.0	248.12	A-168	236.8	227.53
A-140	252.0	248.06	A-169	235.8	227.53
A-144	247.6	242.70	A-170	235.1	227.20
A-145	248.2	242.68	A-171	234.6	226.95
A-146	247.8	239.31	A-172	235.0	226.76
A-147	247.1	239.31	A-173	236.5	227.06
A-148	245.9	236.20	A-174	237.1	227.06
A-149	243.9	236.20	A-175	237.1	227.02
A-150	241.7	235.06	A-176	237.3	227.02
A-151	245.6	239.92	A-177	237.1	226.38
A-152	247.5	242.04	A-178	237.1	225.48
A-153	248.6	242.04	A-179	236.5	225.54
A-154	249.9	243.37	A-180	236.5	226.44
A-156	253.1	243.37	A-181	234.8	226.56
A-157	253.1	245.00	A-182	235.0	226.79
A-158	251.0	244.78	A-183	235.0	227.08
A-159	251.0	243.87	A-184	237.4	227.20
A-160	248.7	242.66	A-185	237.4	227.54
A-161	248.7	241.70	A-186	241.3	232.61
A-162	246.3	240.81	A-187	241.3	234.18
A-163	246.3	239.78	A-188	245.3	235.76
A-164	244.6	238.96	A-189	245.3	237.31
A-165	244.6	238.05	A-190	247.7	238.91
A-166	243.1	237.17	A-191	247.7	240.35
A-167	243.1	235.93	A-192	248.2	242.26

THIS DESCRIPTION IS FOR SOIL EROSION CONTROL BY THE U.S. CONSERVATION SERVICE

Approved: *[Signature]* Date: 6/19/84
 Howard & C.O.

Reviewed for: *[Signature]*
 and meets: *[Signature]* Date: 6/19/84
 Signature: *[Signature]*
 U.S. Soil Conservation Service

DEPARTMENT OF PUBLIC WORKS
 HOWARD COUNTY, MARYLAND

[Signature] 7-20-84
 DIRECTOR OF PUBLIC WORKS - DATE

[Signature] 6-23-84
 CHIEF - BUREAU OF UTILITIES - DATE

[Signature] 6-23-84
 CHIEF - LAND DEVELOPMENT DIVISION - DATE

WHITMAN, REQUARDT AND ASSOCIATES ENGINEERS
 2315 ST. PAUL ST.
 BALTIMORE, MARYLAND

[Signature]

DES: S.J.
 DRN: J.R.K.
 CHK: R.B.N.
 DATE: 6/19/84

BY NO. REVISION DATE

PLAN & PROFILE OF WATER & SEWER MAINS

60' SCALE MAP NO. 87 BLOCK NO. 21

ELKRIDGE VILLAGE OF DEEP RUN SECTION I AREA 2 ELECTION DISTRICT NO. 1 CONTRACT NO. 14-1224-D

SCALE AS SHOWN SHEET 2 OF 2