




WATER PROFILE
SCALE: 1" = 50' HORIZ.
1" = 5' VERT.

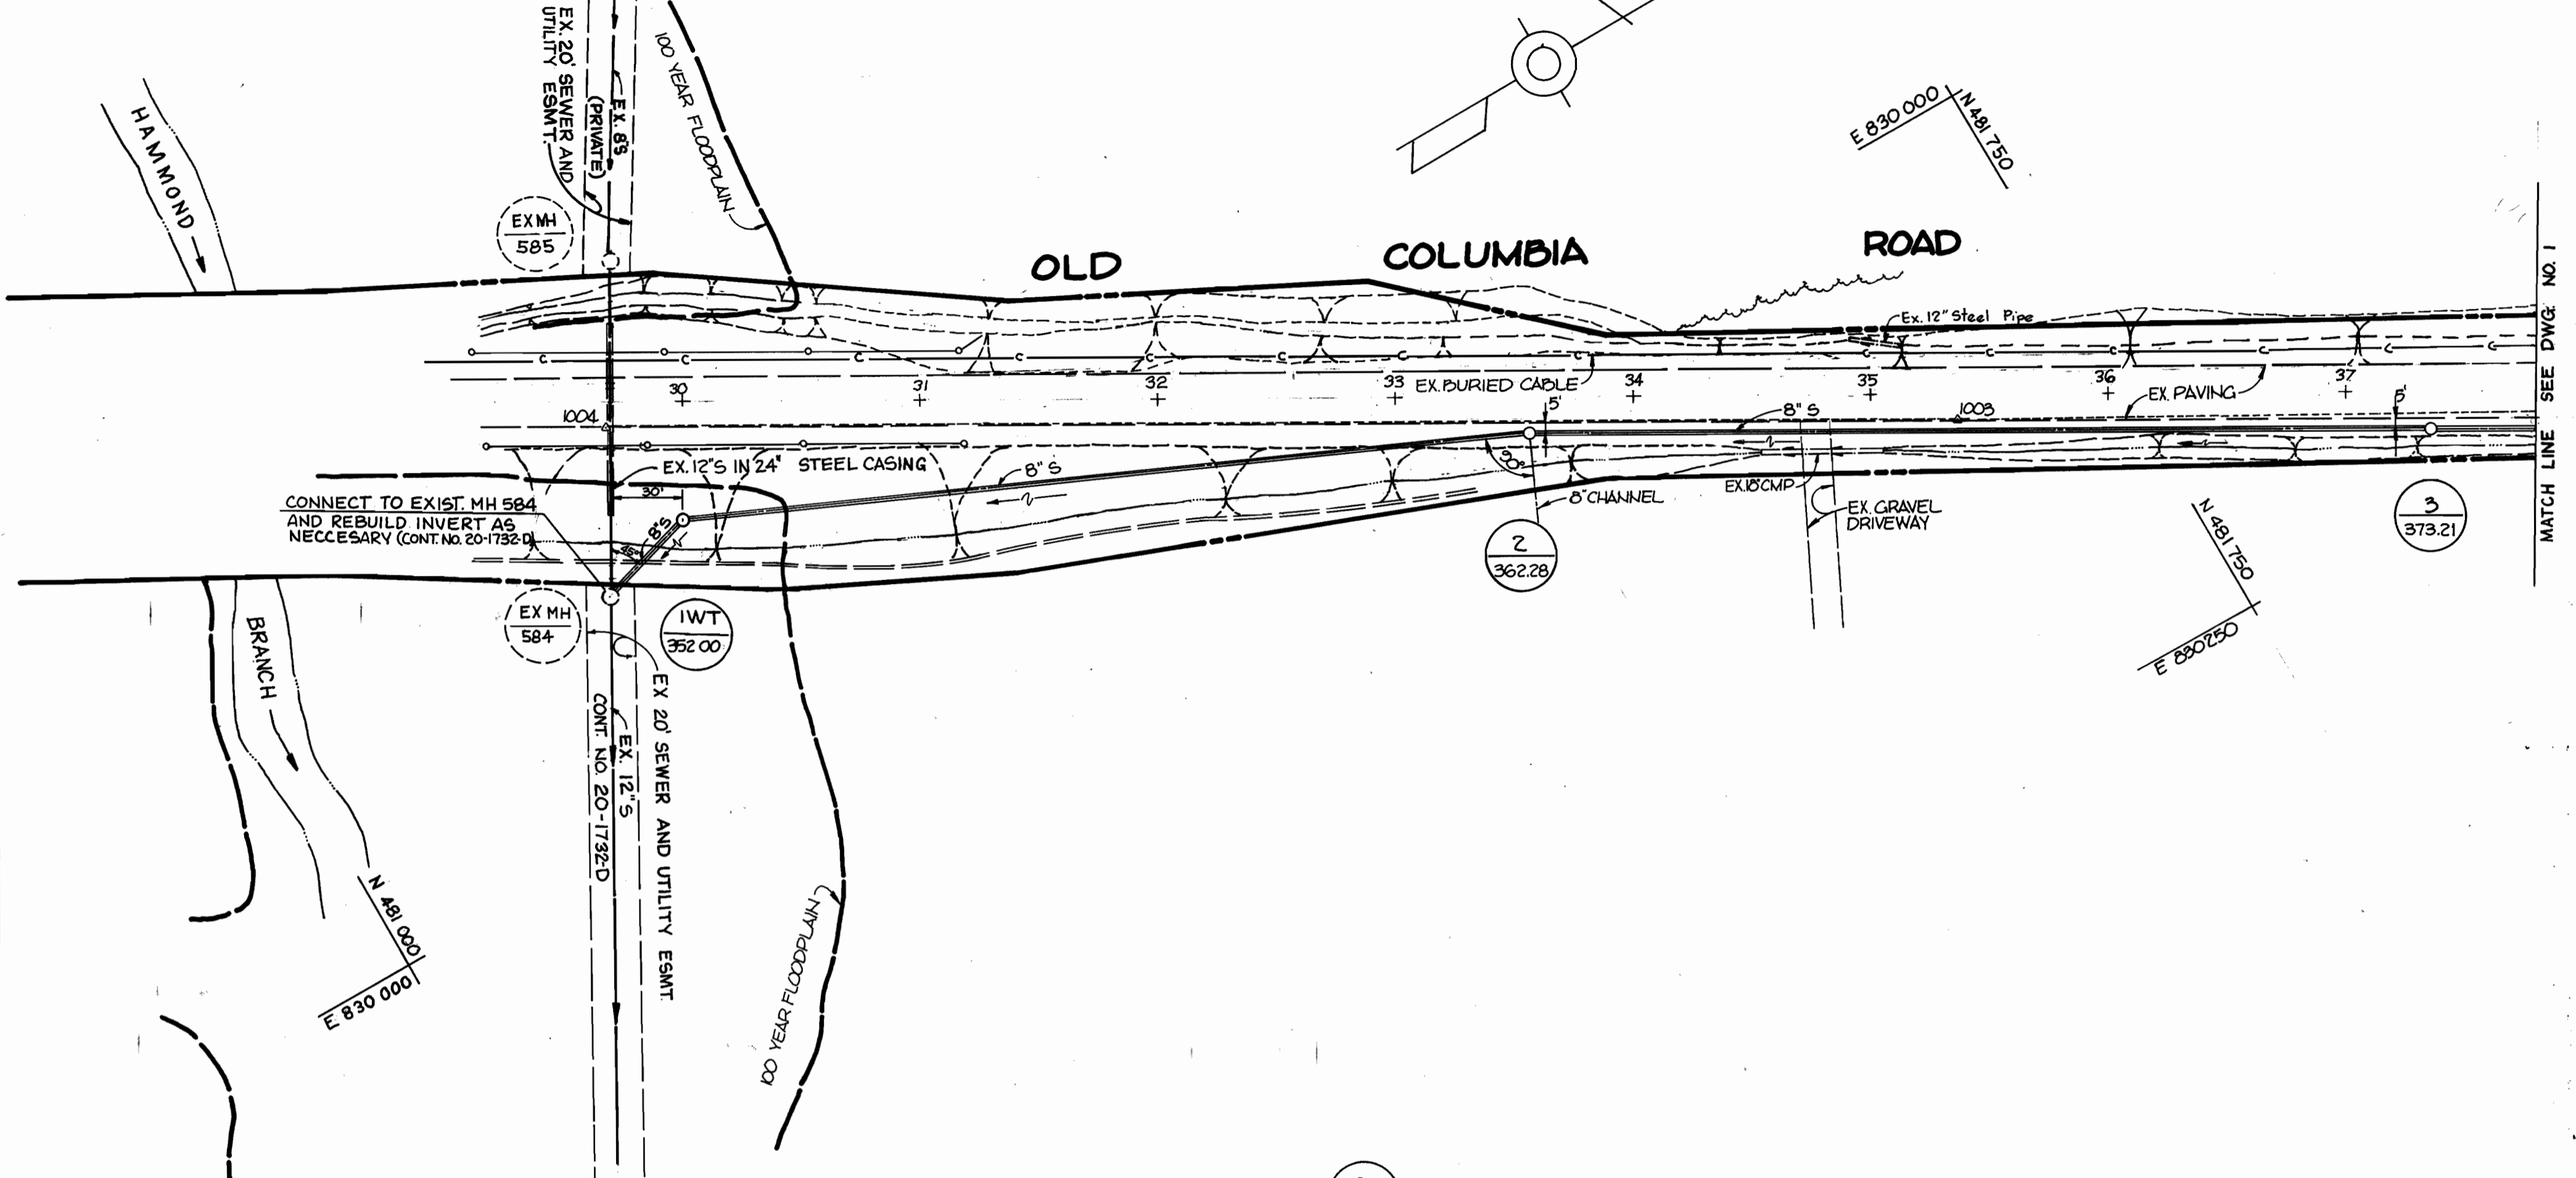

PLAN
SCALE: 1" = 50'

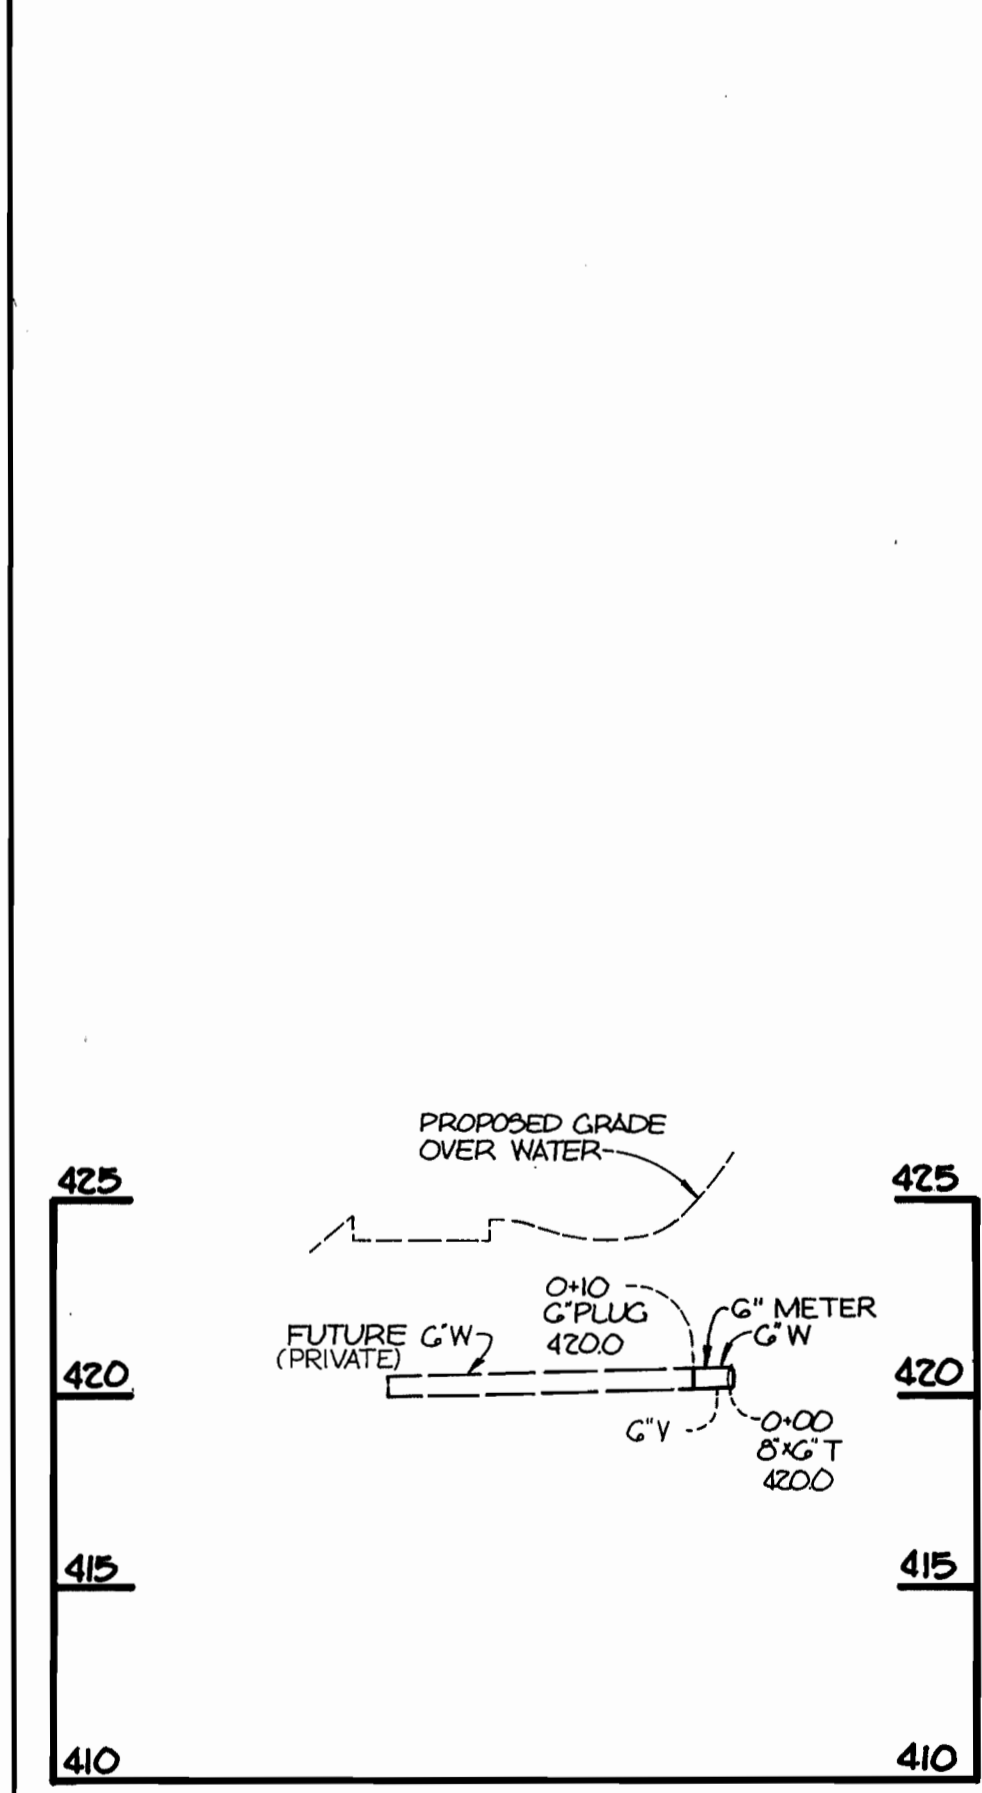

FUTURE PRIVATE WHC
SCALE: 1" = 50' HORIZ.
1" = 5' VERT.

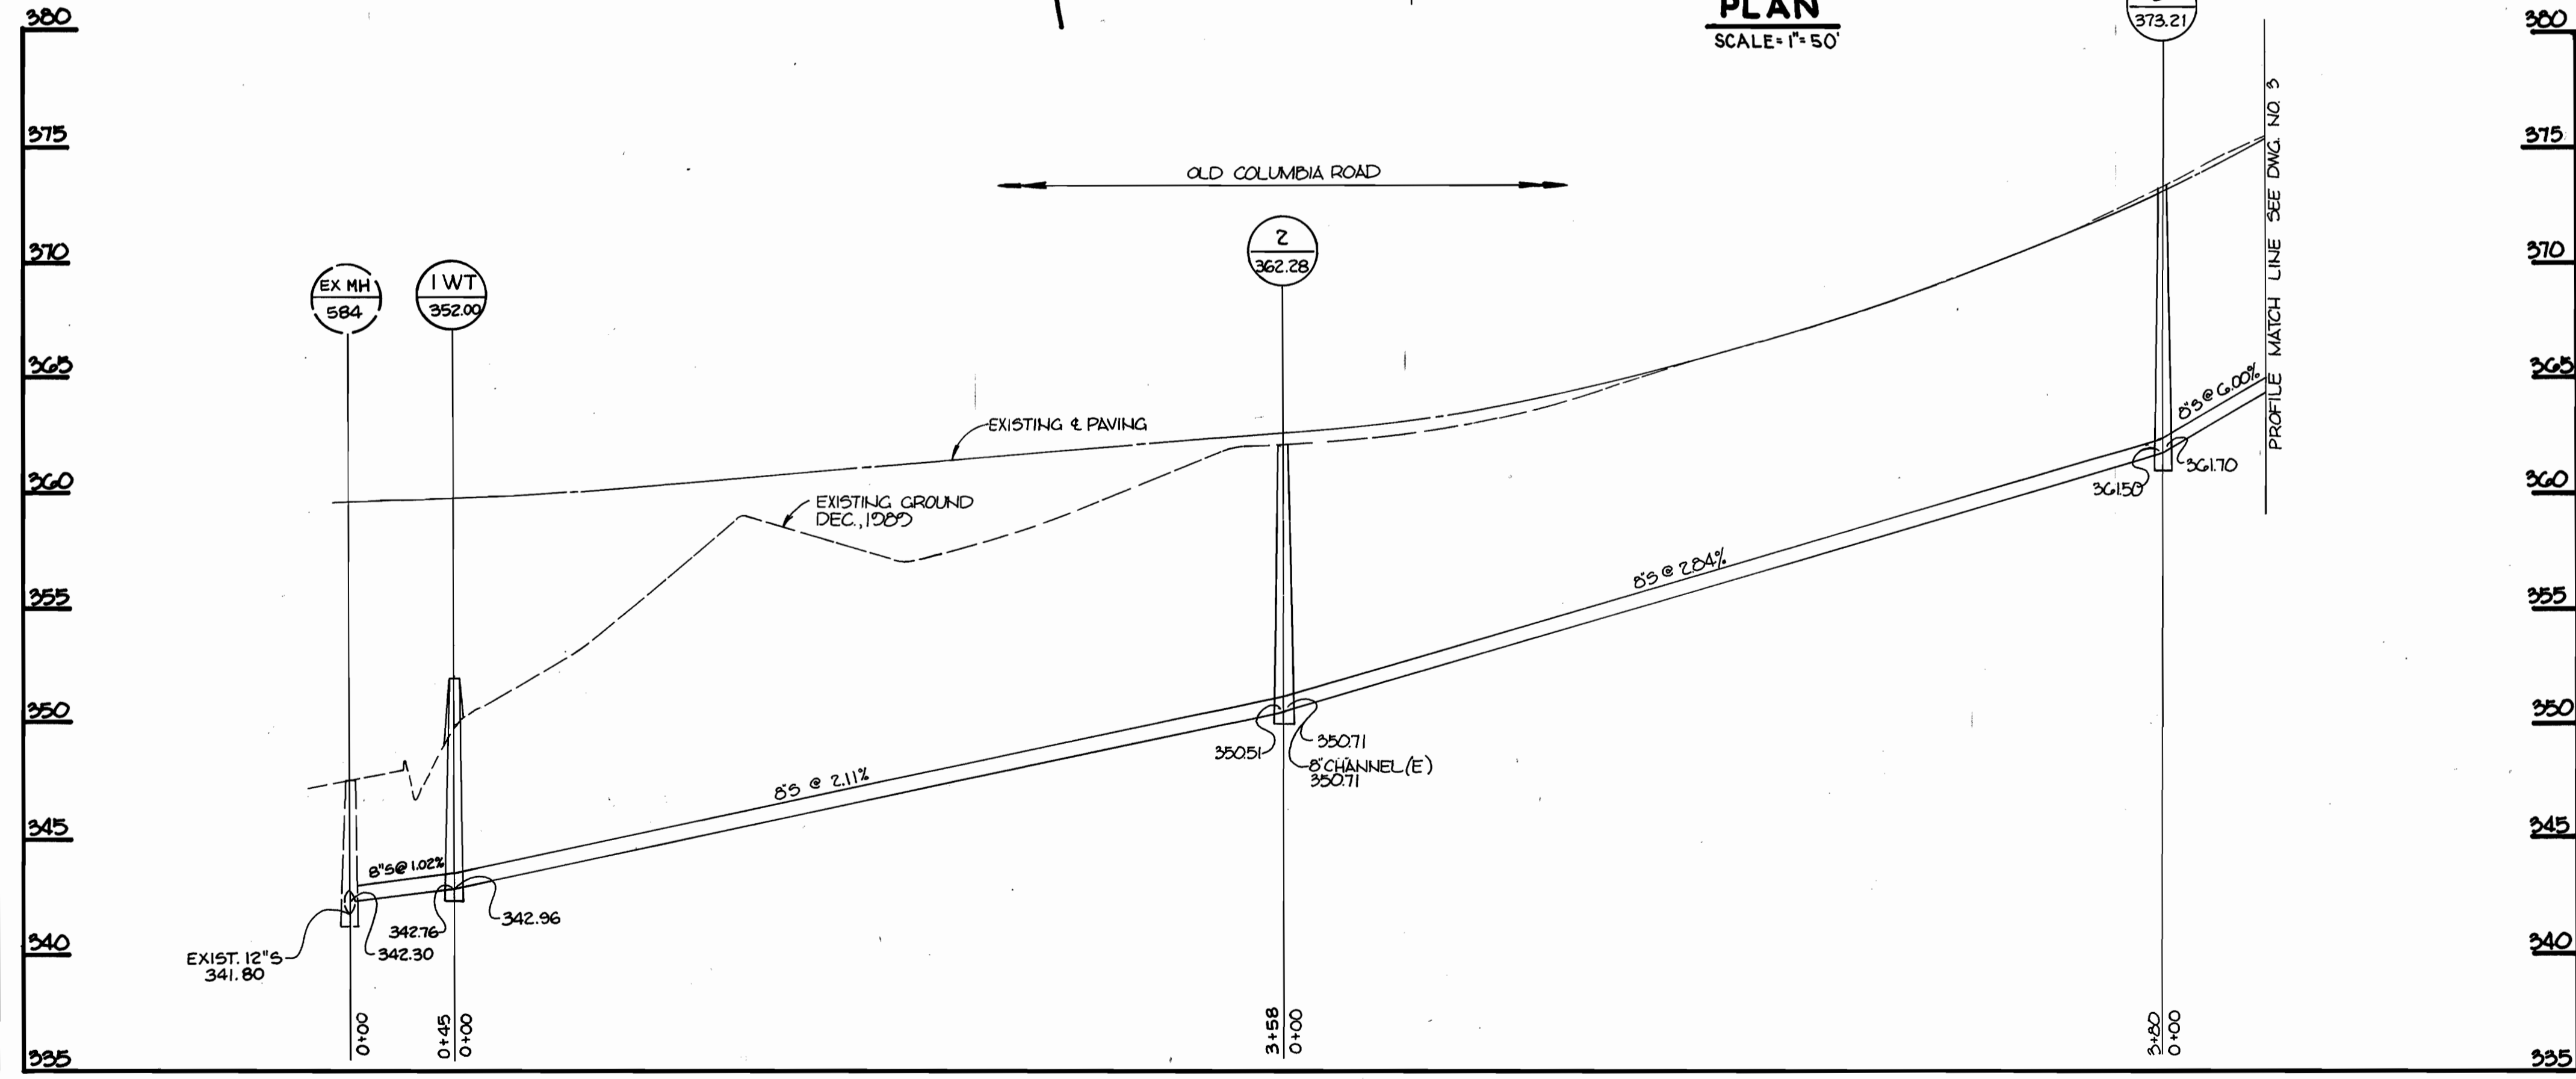

SEWER PROFILE
SCALE: 1" = 50' HORIZ.
1" = 5' VERT.

DEPARTMENT OF PUBLIC WORKS
HOWARD COUNTY, MARYLAND

James J. Schaefer 4/14/90
DIRECTOR OF PUBLIC WORKS DATE

Robert W. Bauman 4-17-90
CHIEF, BUREAU OF UTILITIES DATE


William S. Cuddy 4-18-90
CHIEF, BUREAU OF ENGINEERING DATE

Donald L. Spon 4/19/90
CHIEF, LAND DEVELOPMENT DIVISION DATE

TRACY, SCHULTE & ASSOCIATES INC.

planning engineering surveying
8480 Baltimore National Pike Suite 418
Ellicott City, Maryland 21043

Donald L. Spon

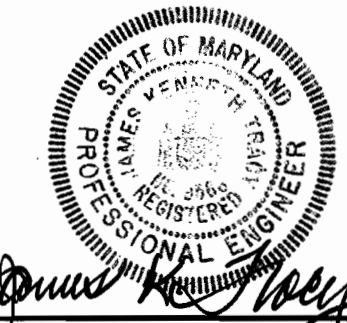


DES. RJM	
DRN. EJS	
CHK. JKT	
DATE 4-2-90	
BY	NO.
REVISIONS	
DATE	

PRELIMINARY
PLAN AND PROFILE OF
WATER AND SEWER MAINS

600' SCALE MAP NO. 41 BLOCK NO. 22


THOMPSON PROPERTY
PRICE FARMS
LOT 1
ELECTION DISTRICT NO. 5
CONTRACT NO. 24-3040-D

SCALE AS SHOWN
SHEET 2 OF 3

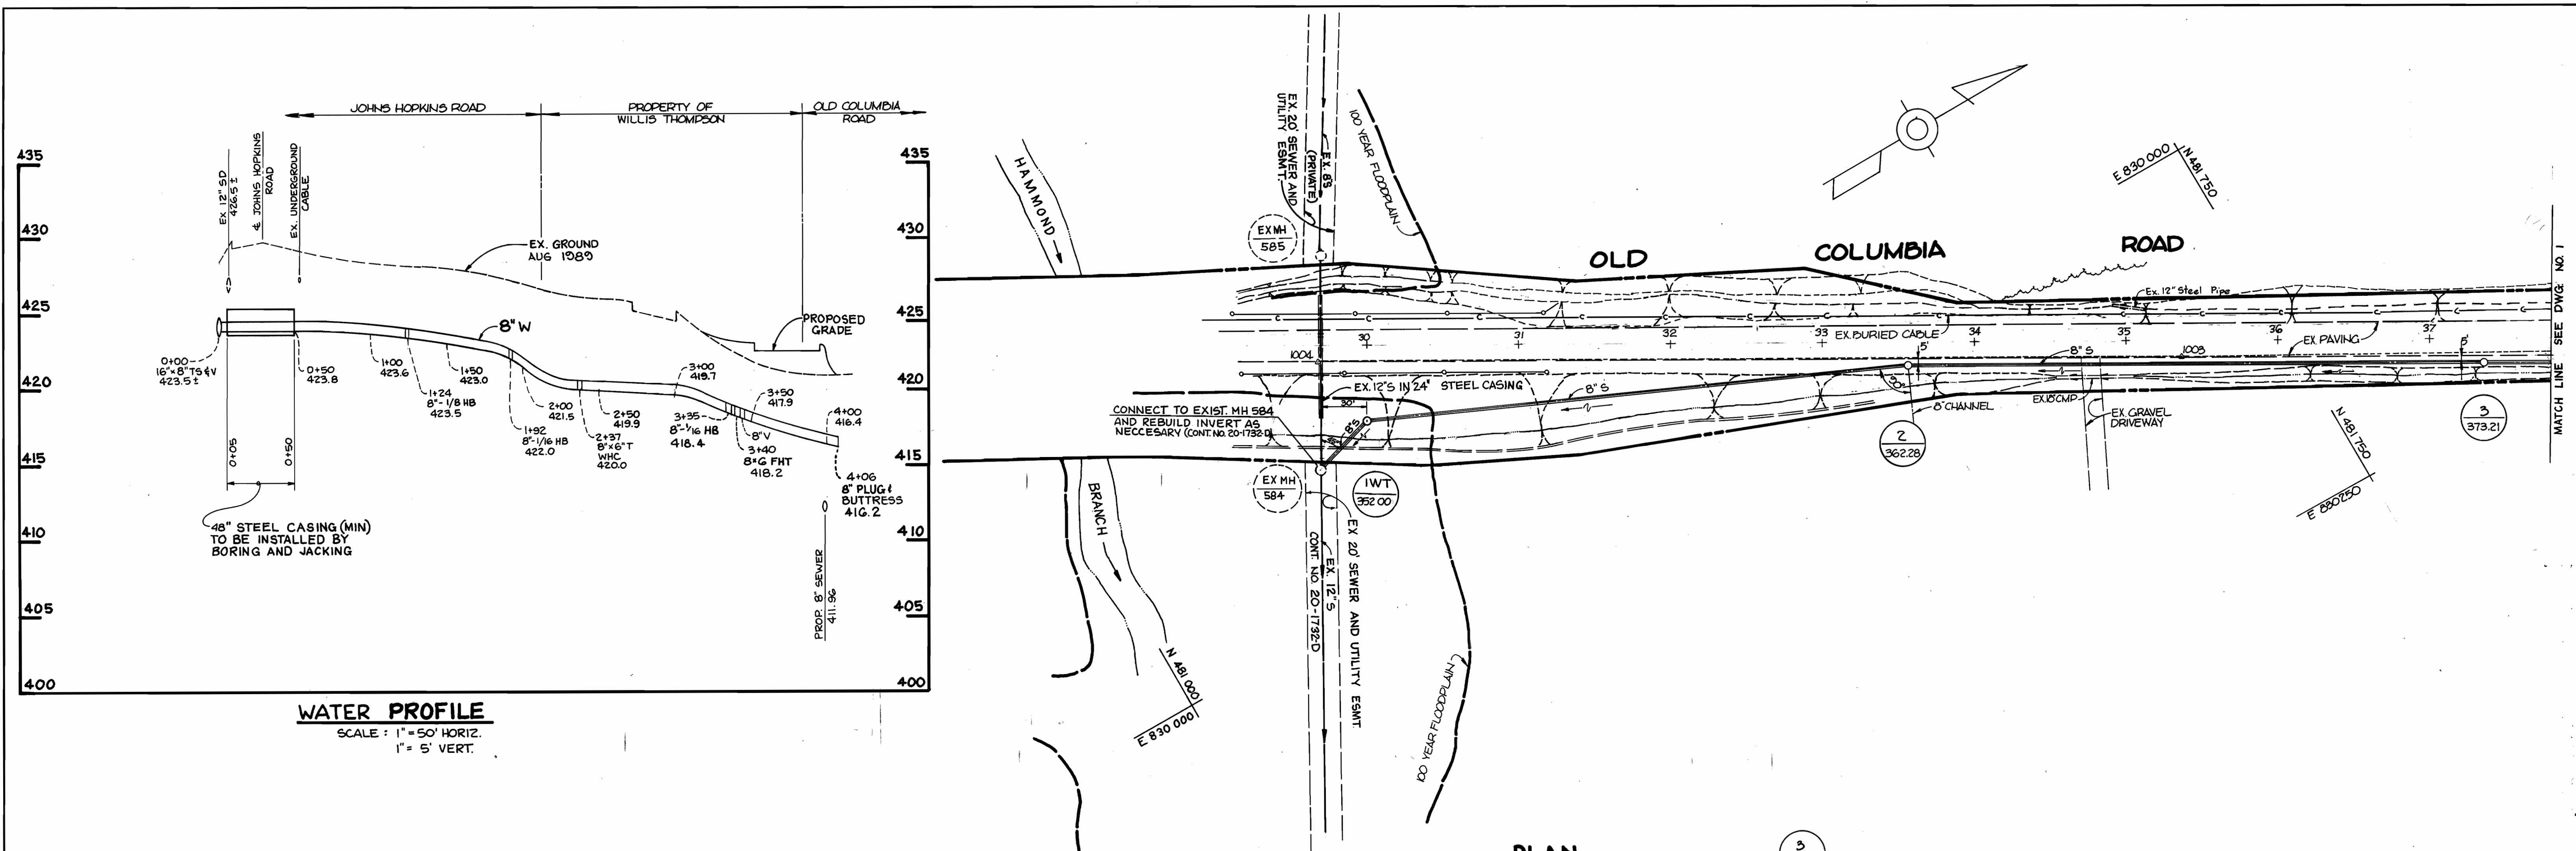

WATER PROFILE
 SCALE: 1" = 50' HORIZ.
 1" = 5' VERT.

PLAN
 SCALE: 1" = 50'

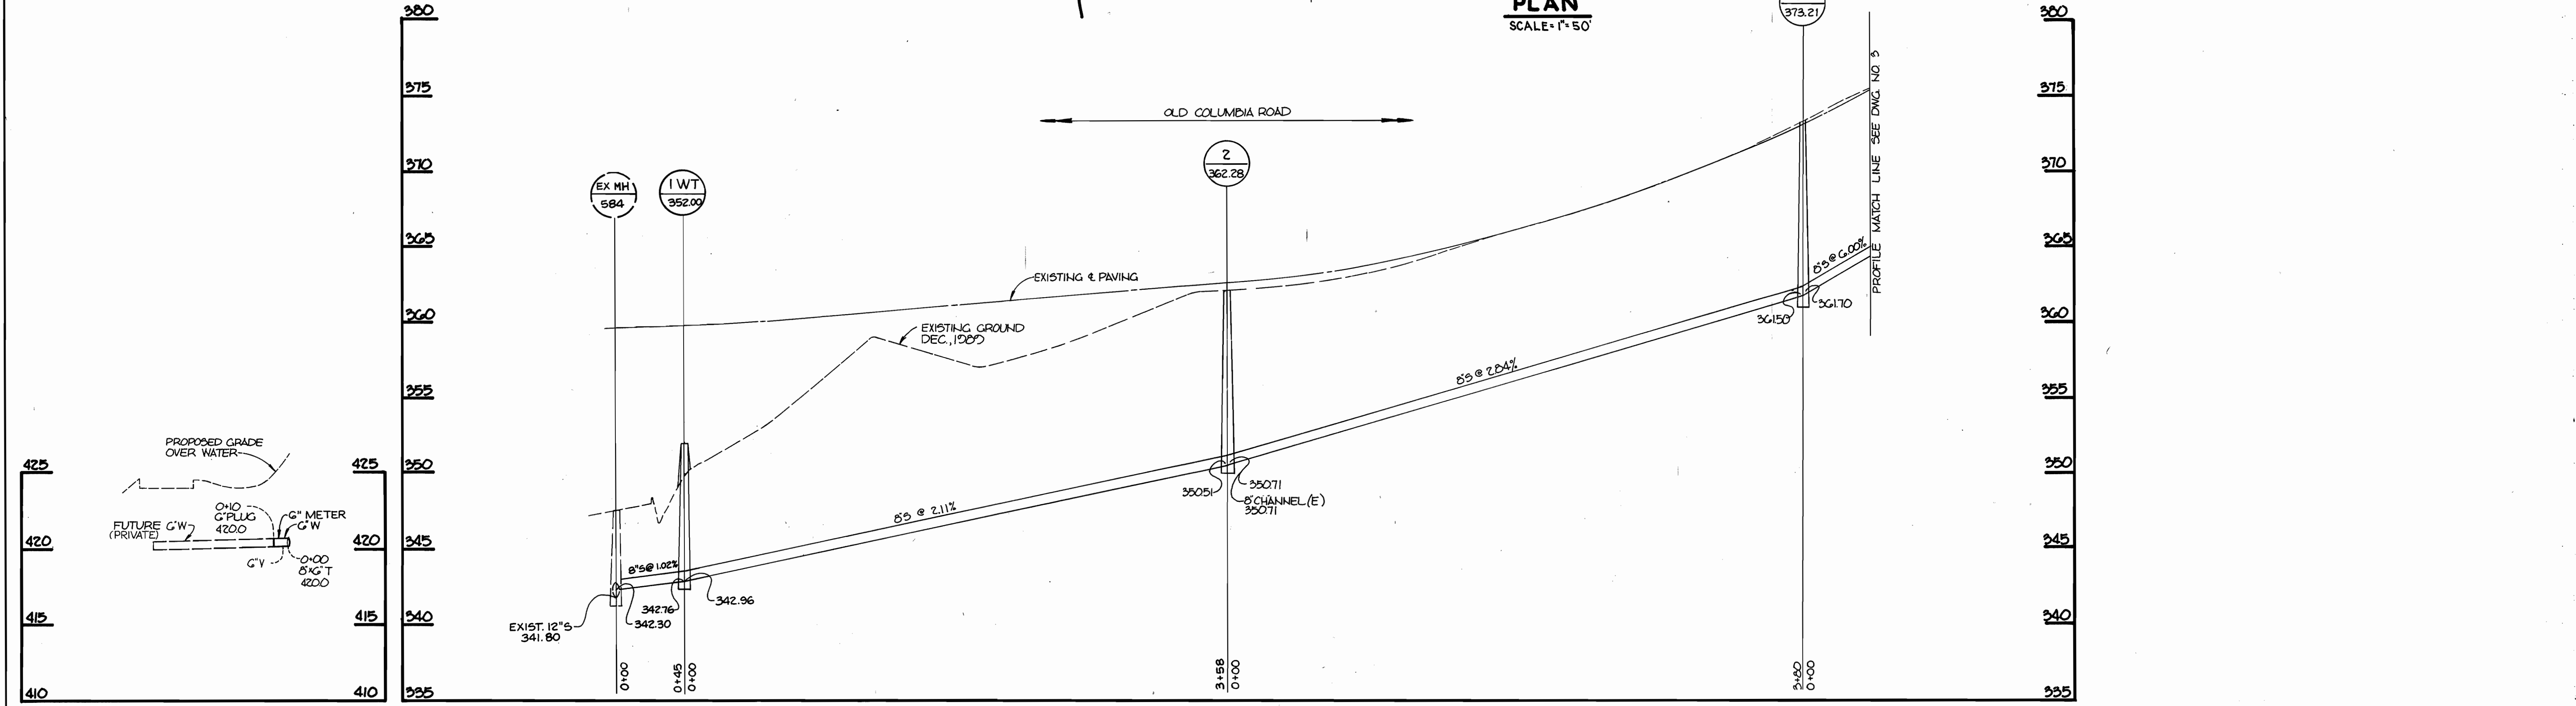

SEWER PROFILE
 SCALE: 1" = 50' HORIZ.
 1" = 5' VERT.

FUTURE PRIVATE WHC
 SCALE: 1" = 50' HORIZ.
 1" = 5' VERT.

DEPARTMENT OF PUBLIC WORKS
 HOWARD COUNTY, MARYLAND

James J. Sch... 4/14/90
 DIRECTOR OF PUBLIC WORKS DATE

Robert W. Bauman 4-17-90
 CHIEF, BUREAU OF UTILITIES DATE

... 4-18-90
 CHIEF, BUREAU OF ENGINEERING DATE

... 4/19/90
 CHIEF, LAND DEVELOPMENT DIVISION DATE

TRACY, SCHULTE & ASSOCIATES INC.

planning engineering surveying
 8480 Baltimore National Pike Suite 418
 Ellicott City, Maryland 21043

...


DES. RJM			
DRN. EJS			
CHK. JKT			
DATE 4-2-90	BY	NO.	REVISIONS

PRELIMINARY
 PLAN AND PROFILE OF
 WATER AND SEWER MAINS

600' SCALE MAP NO. 41 BLOCK NO. 22

THOMPSON PROPERTY
 PRICE FARMS
 LOT 1
 ELECTION DISTRICT NO. 5
 CONTRACT NO. 24-3040-D

SCALE AS SHOWN
 SHEET 2 OF 3

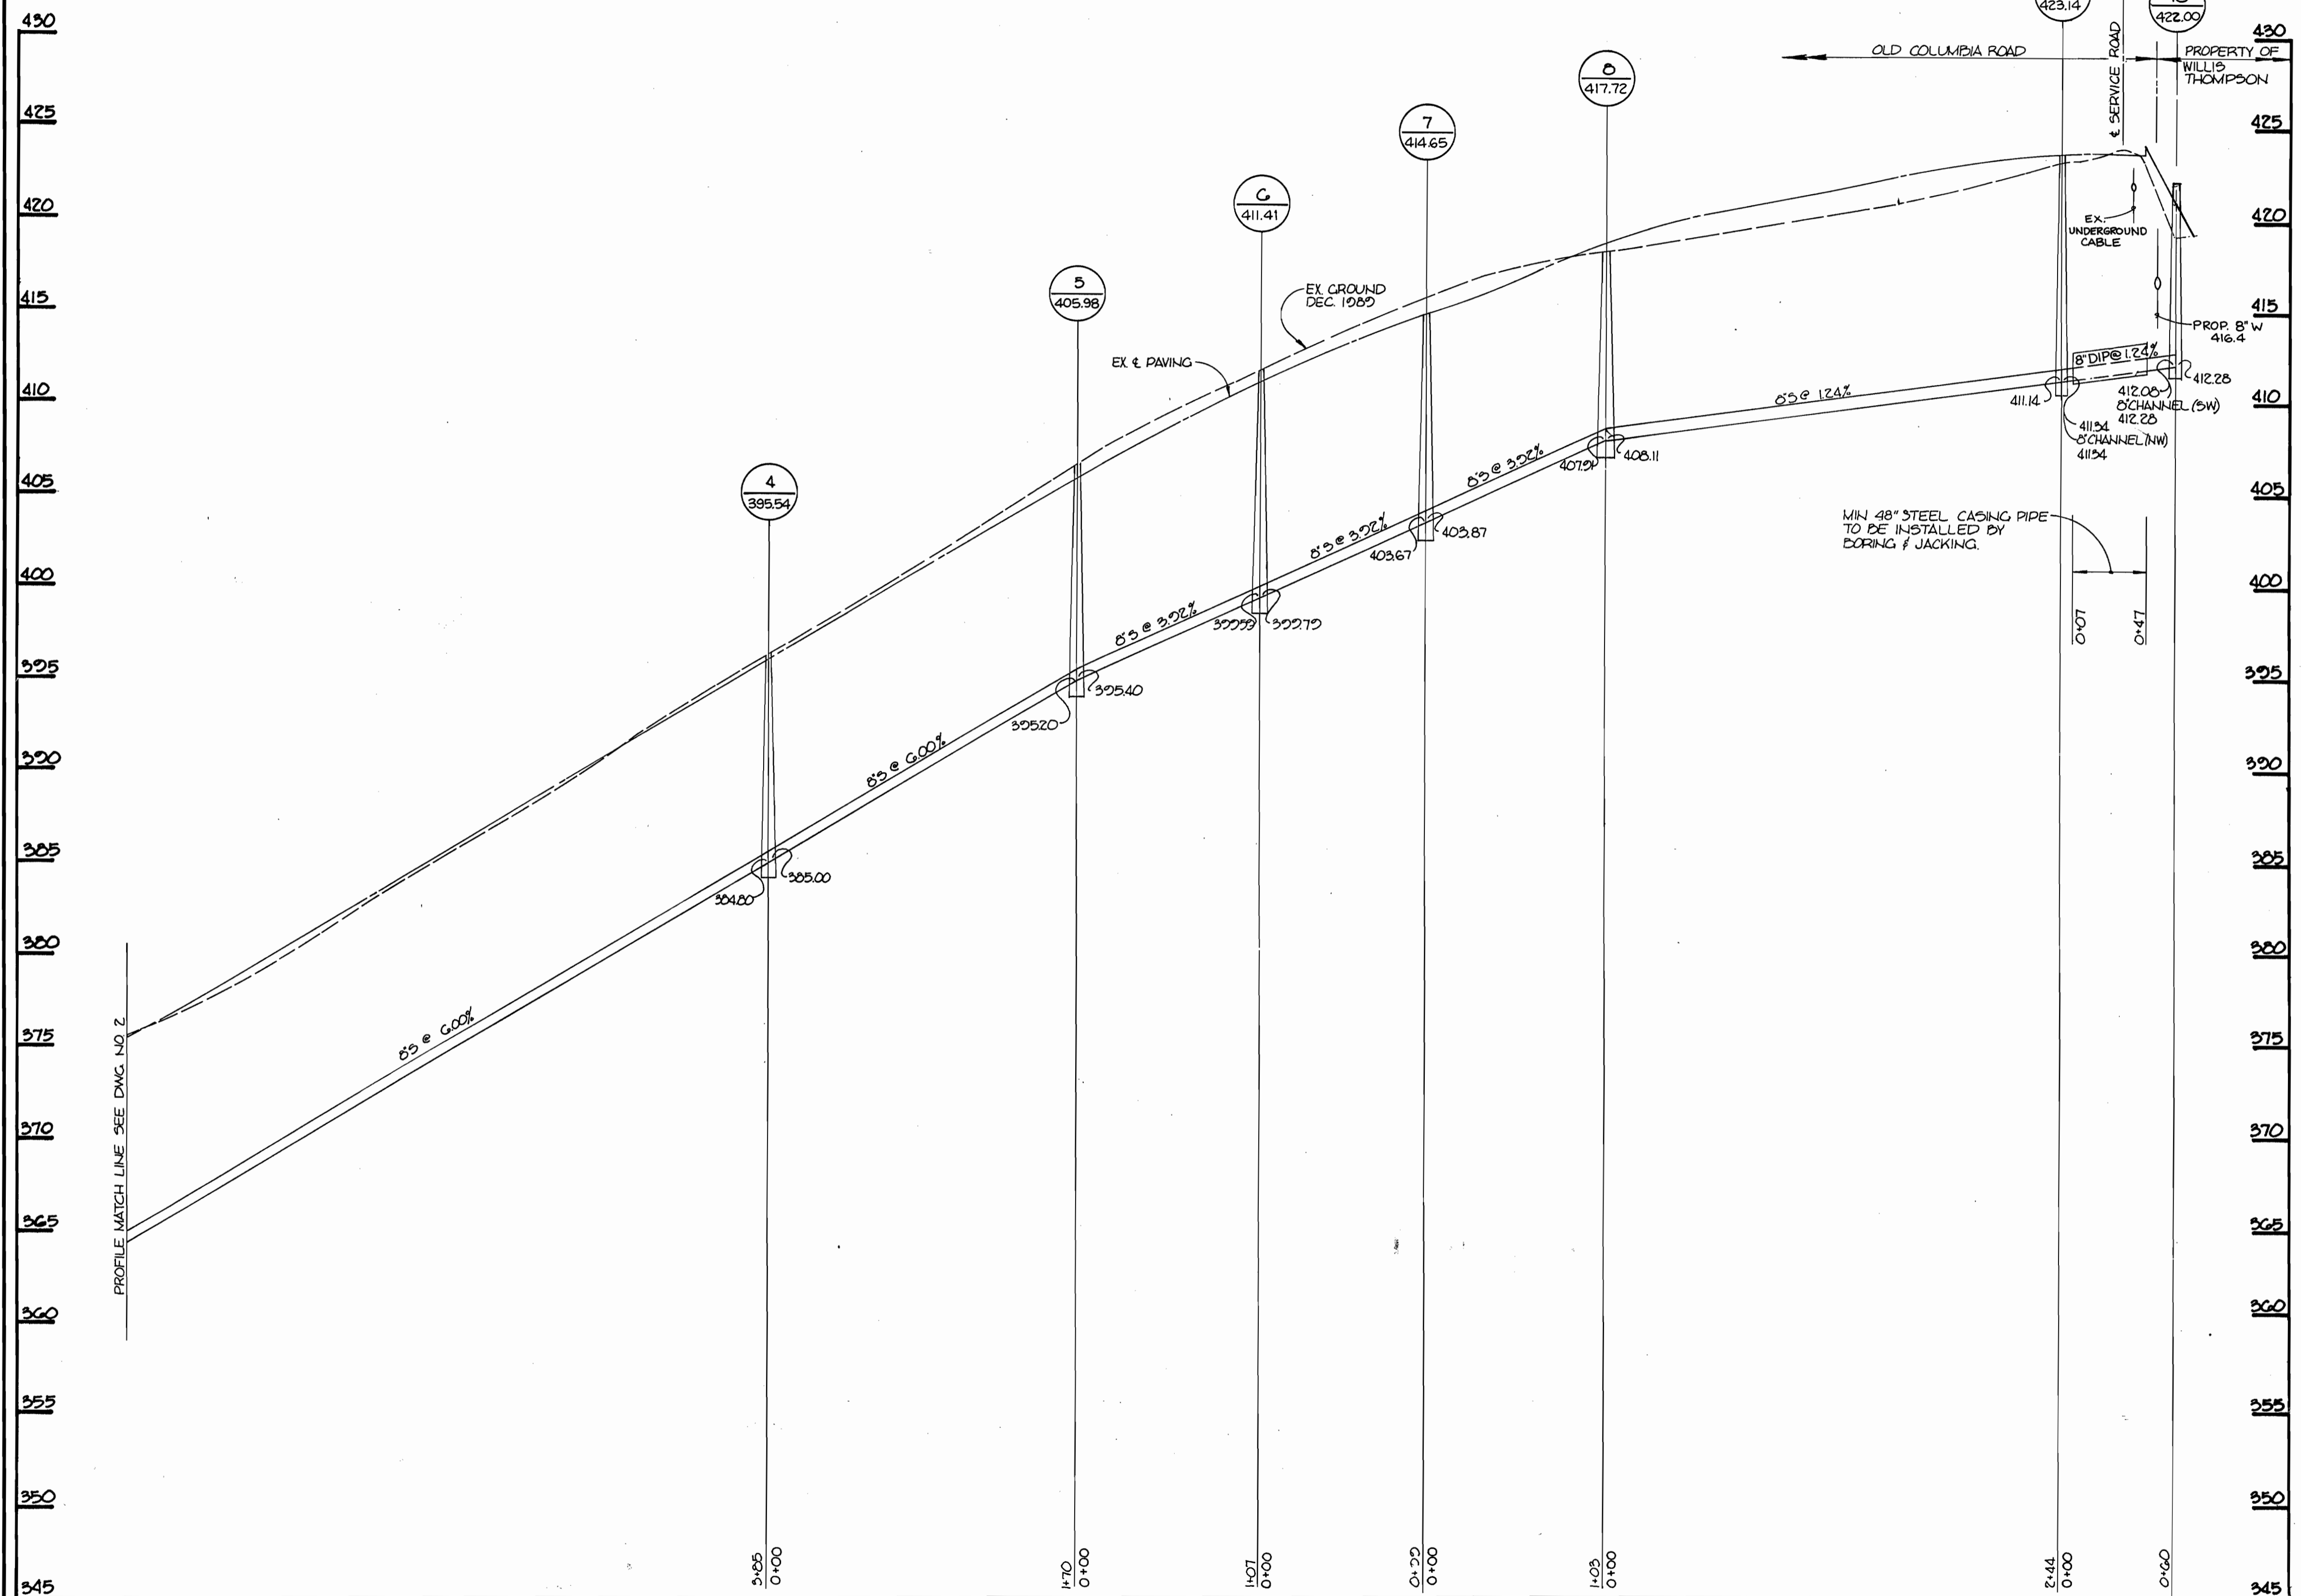

SEWER PROFILE
 SCALE: 1" = 50' HORIZ.
 1" = 5' VERT.

DEPARTMENT OF PUBLIC WORKS
 HOWARD COUNTY, MARYLAND


James J. [Signature] 4/17/90
 DIRECTOR OF PUBLIC WORKS DATE

[Signature] 4/19/90
 CHIEF, BUREAU OF ENGINEERING DATE

[Signature] 4/19/90
 CHIEF, LAND DEVELOPMENT DIVISION DATE

TRACY, SCHULTE &
 ASSOCIATES INC.

planning • engineering • surveying
 8480 Baltimore National Pike • Suite 418
 Ellicott City, Maryland 21043

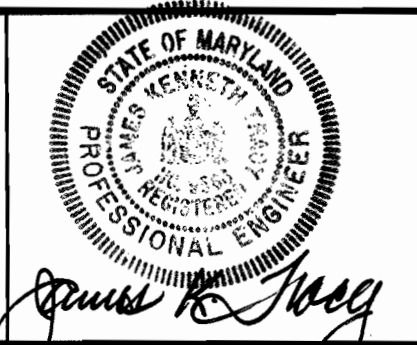

DES: RJW			
DRN: JLT			
CHK: DRK			
DATE: 4-2-90	BY: NO.	REVISIONS	DATE

PRELIMINARY PROFILES OF
 OF WATER AND SEWER MAINS

600' SCALE MAP NO. 41 BLOCK NO. 22

THOMPSON, PROPERTY - PRICE FARMS
 LOT 1
 ELECTION DISTRICT NO. 5
 CONTRACT NO. 24-3040-D

SCALE AS SHOWN
 SHEET 3 OF 3