


VICINITY MAP
SCALE 1" = 24,000'

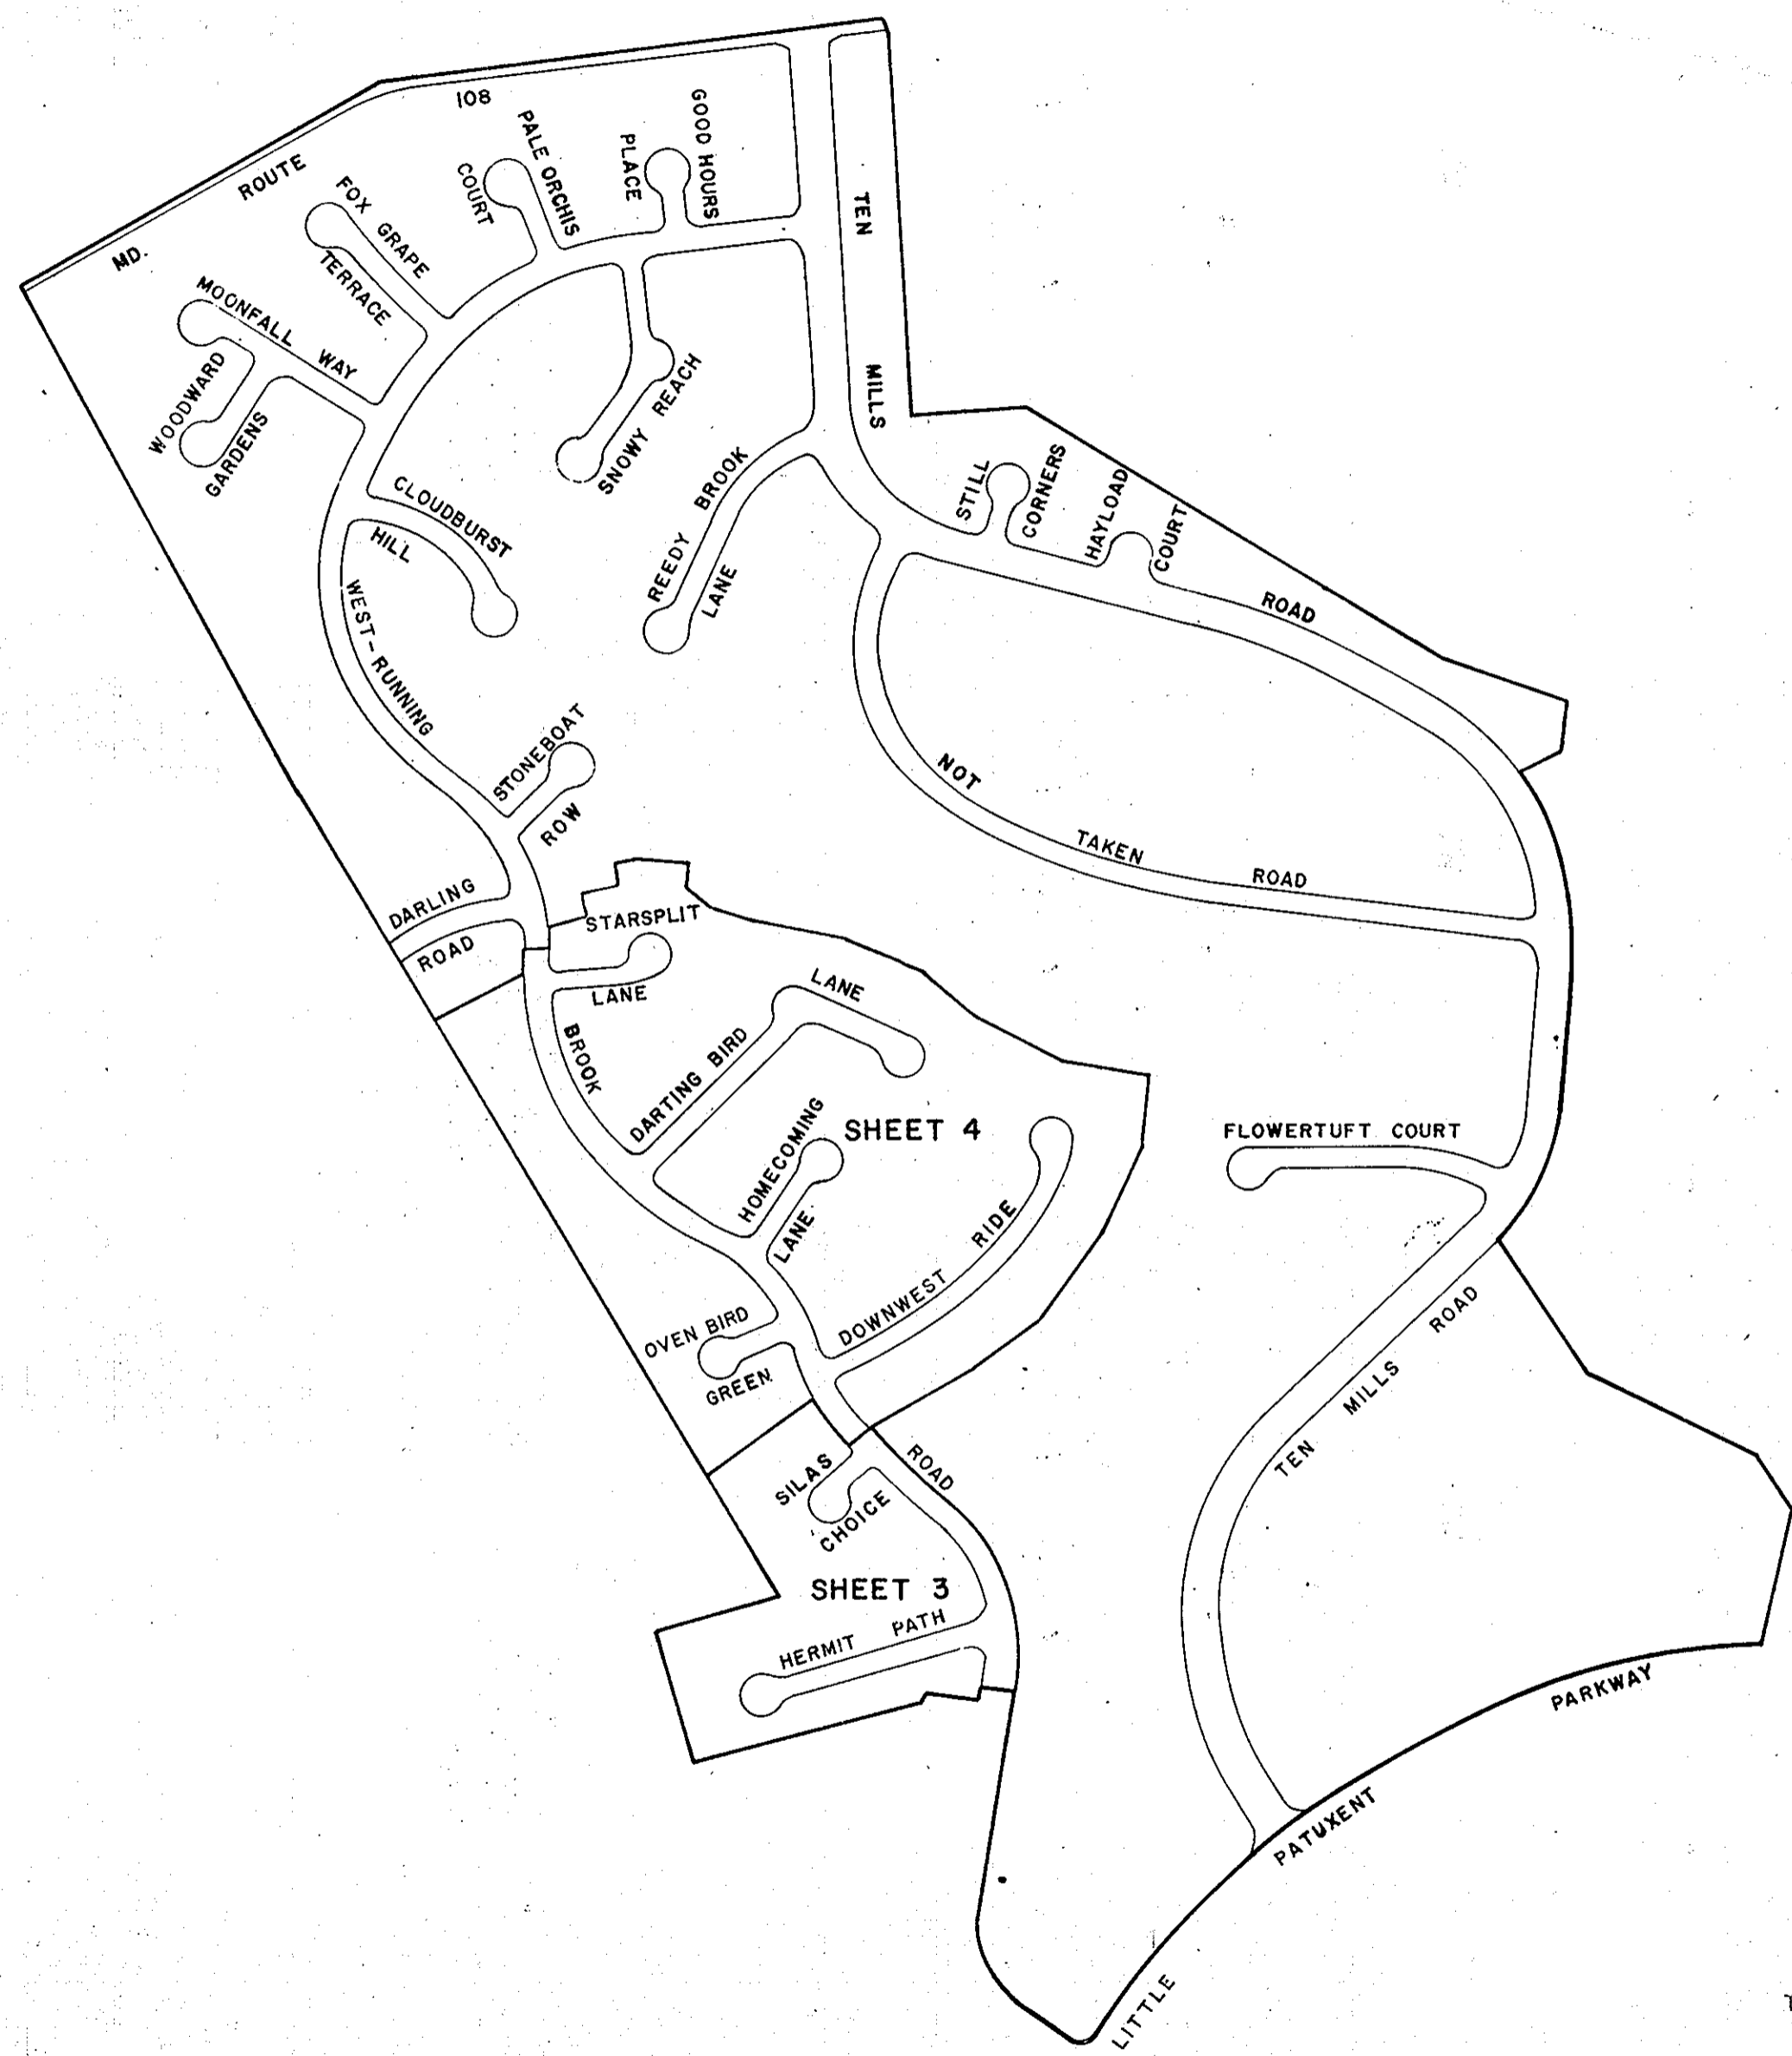

PREPARED AS TO SHEETS 1 TO 4
IN ACCORDANCE WITH THE ZONING
REGULATIONS OF HOWARD COUNTY
ADOPTED MAY 16, 1961 AND AS
AMENDED MAY 27, 1965.

William J. Harrel
LAND SURVEYORS SIGNATURE

VILLAGE OF WILDE LAKE
SECTION 9 — RUNNING BROOK
AREA 1

PETITIONER
THE HOWARD RESEARCH & DEVELOPMENT CORPORATION, OWNER
THE VILLAGE OF CROSS KEYS
BALTIMORE MARYLAND 21210.

COLUMBIA

FINAL DEVELOPMENT PLAN PHASE FIFTEEN, REVISED
5TH ELECTION DISTRICT HOWARD COUNTY, MD.
SCALE 1" = 400'
JULY 1967

BOARD OF COUNTY COMM. B. C. C. CASE 412
RESOLUTION APPROVED AUGUST 10, 1965

HOWARD COUNTY PLANNING BOARD
APPROVED AS TO LEGAL SUFFICIENCY

[Signature] H.C.P.B. Executive Sec. DATE *7-30-69*
[Signature] H.C.P.B. CHAIRMAN DATE

RECORDED PLAT BOOK 16 FOLIO 137
ON July 30, 1969 AMONG THE LAND RECORDS OF
HOWARD COUNTY, MD.

FINAL DEVELOPMENT PLAN CRITERIA - PHASE XV

VILLAGE OF WILDE LAKE SECTION 9
RUNNING BROOK AREA #1

1. PUBLIC STREETS AND ROADS - SECTION 17.031 A (1):

As shown on subdivision plats.

2. PUBLIC RIGHTS-OF-WAY - SECTION 17.031 A (2):

As shown on subdivision plats.

3. MAJOR UTILITY RIGHTS-OF-WAY - SECTION 17.031 A (3):

As shown on subdivision plats.

4. DRAINAGE FACILITIES - SECTION 17.031 A (4):

As shown on subdivision plats.

5. RECREATIONAL, SCHOOL, PARK, AND OTHER COMMUNITY USES - SECTION 17.031 B:

As shown on subdivision plats.

6. PERMITTED GENERAL LOCATION OF ALL BUILDINGS AND STRUCTURES - SECTION 17.031 D:

A. Single Family Residential Land Use Areas:

No structure shall be located upon lots devoted to single family residential land use within 20 feet of the right-of-way of any public street, road, or highway; except however, that structures may be constructed at any location within such twenty-foot front yard setback area if such construction is in accordance with a site plan approved by the Howard County Planning Commission. No structure shall be located within five feet of any property line not a right-of-way line for a public street, road or highway, except joint garages which may be located contiguous to any property line which is not the right-of-way line of a public street, road or highway. A joint garage is defined as two garages constructed on two adjacent lots with a common wall between the two garages constructed upon the common property line. The term "structure" as used in this Final Development Plan Phase shall not include walks, shrubbery, trees, ornamental landscaping, excavations or fill, fencing, signs, or other similar minor structures upon which no restriction as to location is imposed. Determination of the specific character of similar minor structures will be made by the Howard County Planning Commission.

Fences constructed on any lot within this Final Development Plan Phase, if located within setback areas adjacent to public streets, road or highways upon which construction of structures is prohibited, shall not exceed three feet in height if solid or close nor five feet in height if open.

B. Open Space Land Use Areas:

No structure within Open Space Land Use Areas shall be located within 25 feet of the right-of-way of a public street, road, or highway; or within 25 feet of any property line; except, however, that structures may be constructed at any location upon lots devoted to Open Space Land Use provided such construction is in accordance with a site plan approved by the Howard County Planning Commission.

7. PERMITTED USES - SECTION 17.031 D:

A. Single Family Land Use Areas:

All lots within single family use land areas are to be used only for single family **Medium Density and Single Family Low Density Residential Use.**

B. Open Space Land Use Areas:

All areas within open space land use areas are to be used for all open space uses, including, but not limited to, pedestrian and bicycle pathways; all such open space land use areas may be used as utility and drainage easements.

8. HEIGHT LIMITATIONS - SECTION 17.031 E:

A. Single Family Residential Land Use Areas:

No structure shall be constructed more than 34 feet in height from the highest adjoining ground elevation upon lots devoted to single family land uses.

B. Open Space Land Use Areas:

No height limitation is imposed upon structures constructed within Open Space Land Use Areas provided improvements thereon are constructed in accordance with a site plan approved by the Howard County Planning Commission.

9. PARKING REQUIREMENTS - SECTION 17.031 E:

A. Single Family Land Use Areas:

No less than two (2) off-street parking spaces shall be provided on each lot within single-family land use areas.

B. Open Space Land Use Areas:

No parking requirements are imposed upon any of the land within this Final Development Plan Phase classified as Open Space Use.

10. SETBACK PROVISIONS - SECTION 17.031 E:

- A. Setbacks shall conform to the requirements of Section above.
- B. No other setback restrictions are imposed upon land within this Final Development Plan Phase.

11. MINIMUM LOT SIZES - SECTION 17.031 E:

As shown on subdivision plat.

12. COVERAGE REQUIREMENTS - SECTION 17.031 E:

A. Single-Family Residential Land Use Areas:

In no event shall more than thirty percent (30%) of any lot devoted to single-family residential purposes be covered by buildings or other major structures.

Open Space Uses:

No more than **ten percent (10%) of the Land within this Final Development Plan Phase** devoted to Open Space Uses shall, in the aggregate, be covered by buildings or major structures.

TABULATION OF LAND USE IN ACRES

LAND USE	Totals	
S. F. L. D.	6.370	
S. F. M. D.	35.052	
Open Space		
	Created C	1.948
	Non-Created INC	0
Totals	43.370	

VILLAGE OF WILDE LAKE
SECTION 9 - RUNNING BROOK
AREA 1

PETITIONER
THE HOWARD RESEARCH & DEVELOPMENT CORPORATION, OWNER
THE VILLAGE OF CROSS KEYS
BALTIMORE MARYLAND 21210



COLUMBIA

FINAL DEVELOPMENT PLAN PHASE FIFTEEN REVISED
5TH ELECTION DISTRICT HOWARD COUNTY, MD.
JULY 1967

RECORDED PLAT BOOK 16 FOLIO 138
ON July 30 1969 AMONG THE LAND RECORDS OF
HOWARD COUNTY, MD.

N 508,250
E 840,000

N 507,000
E 841,000

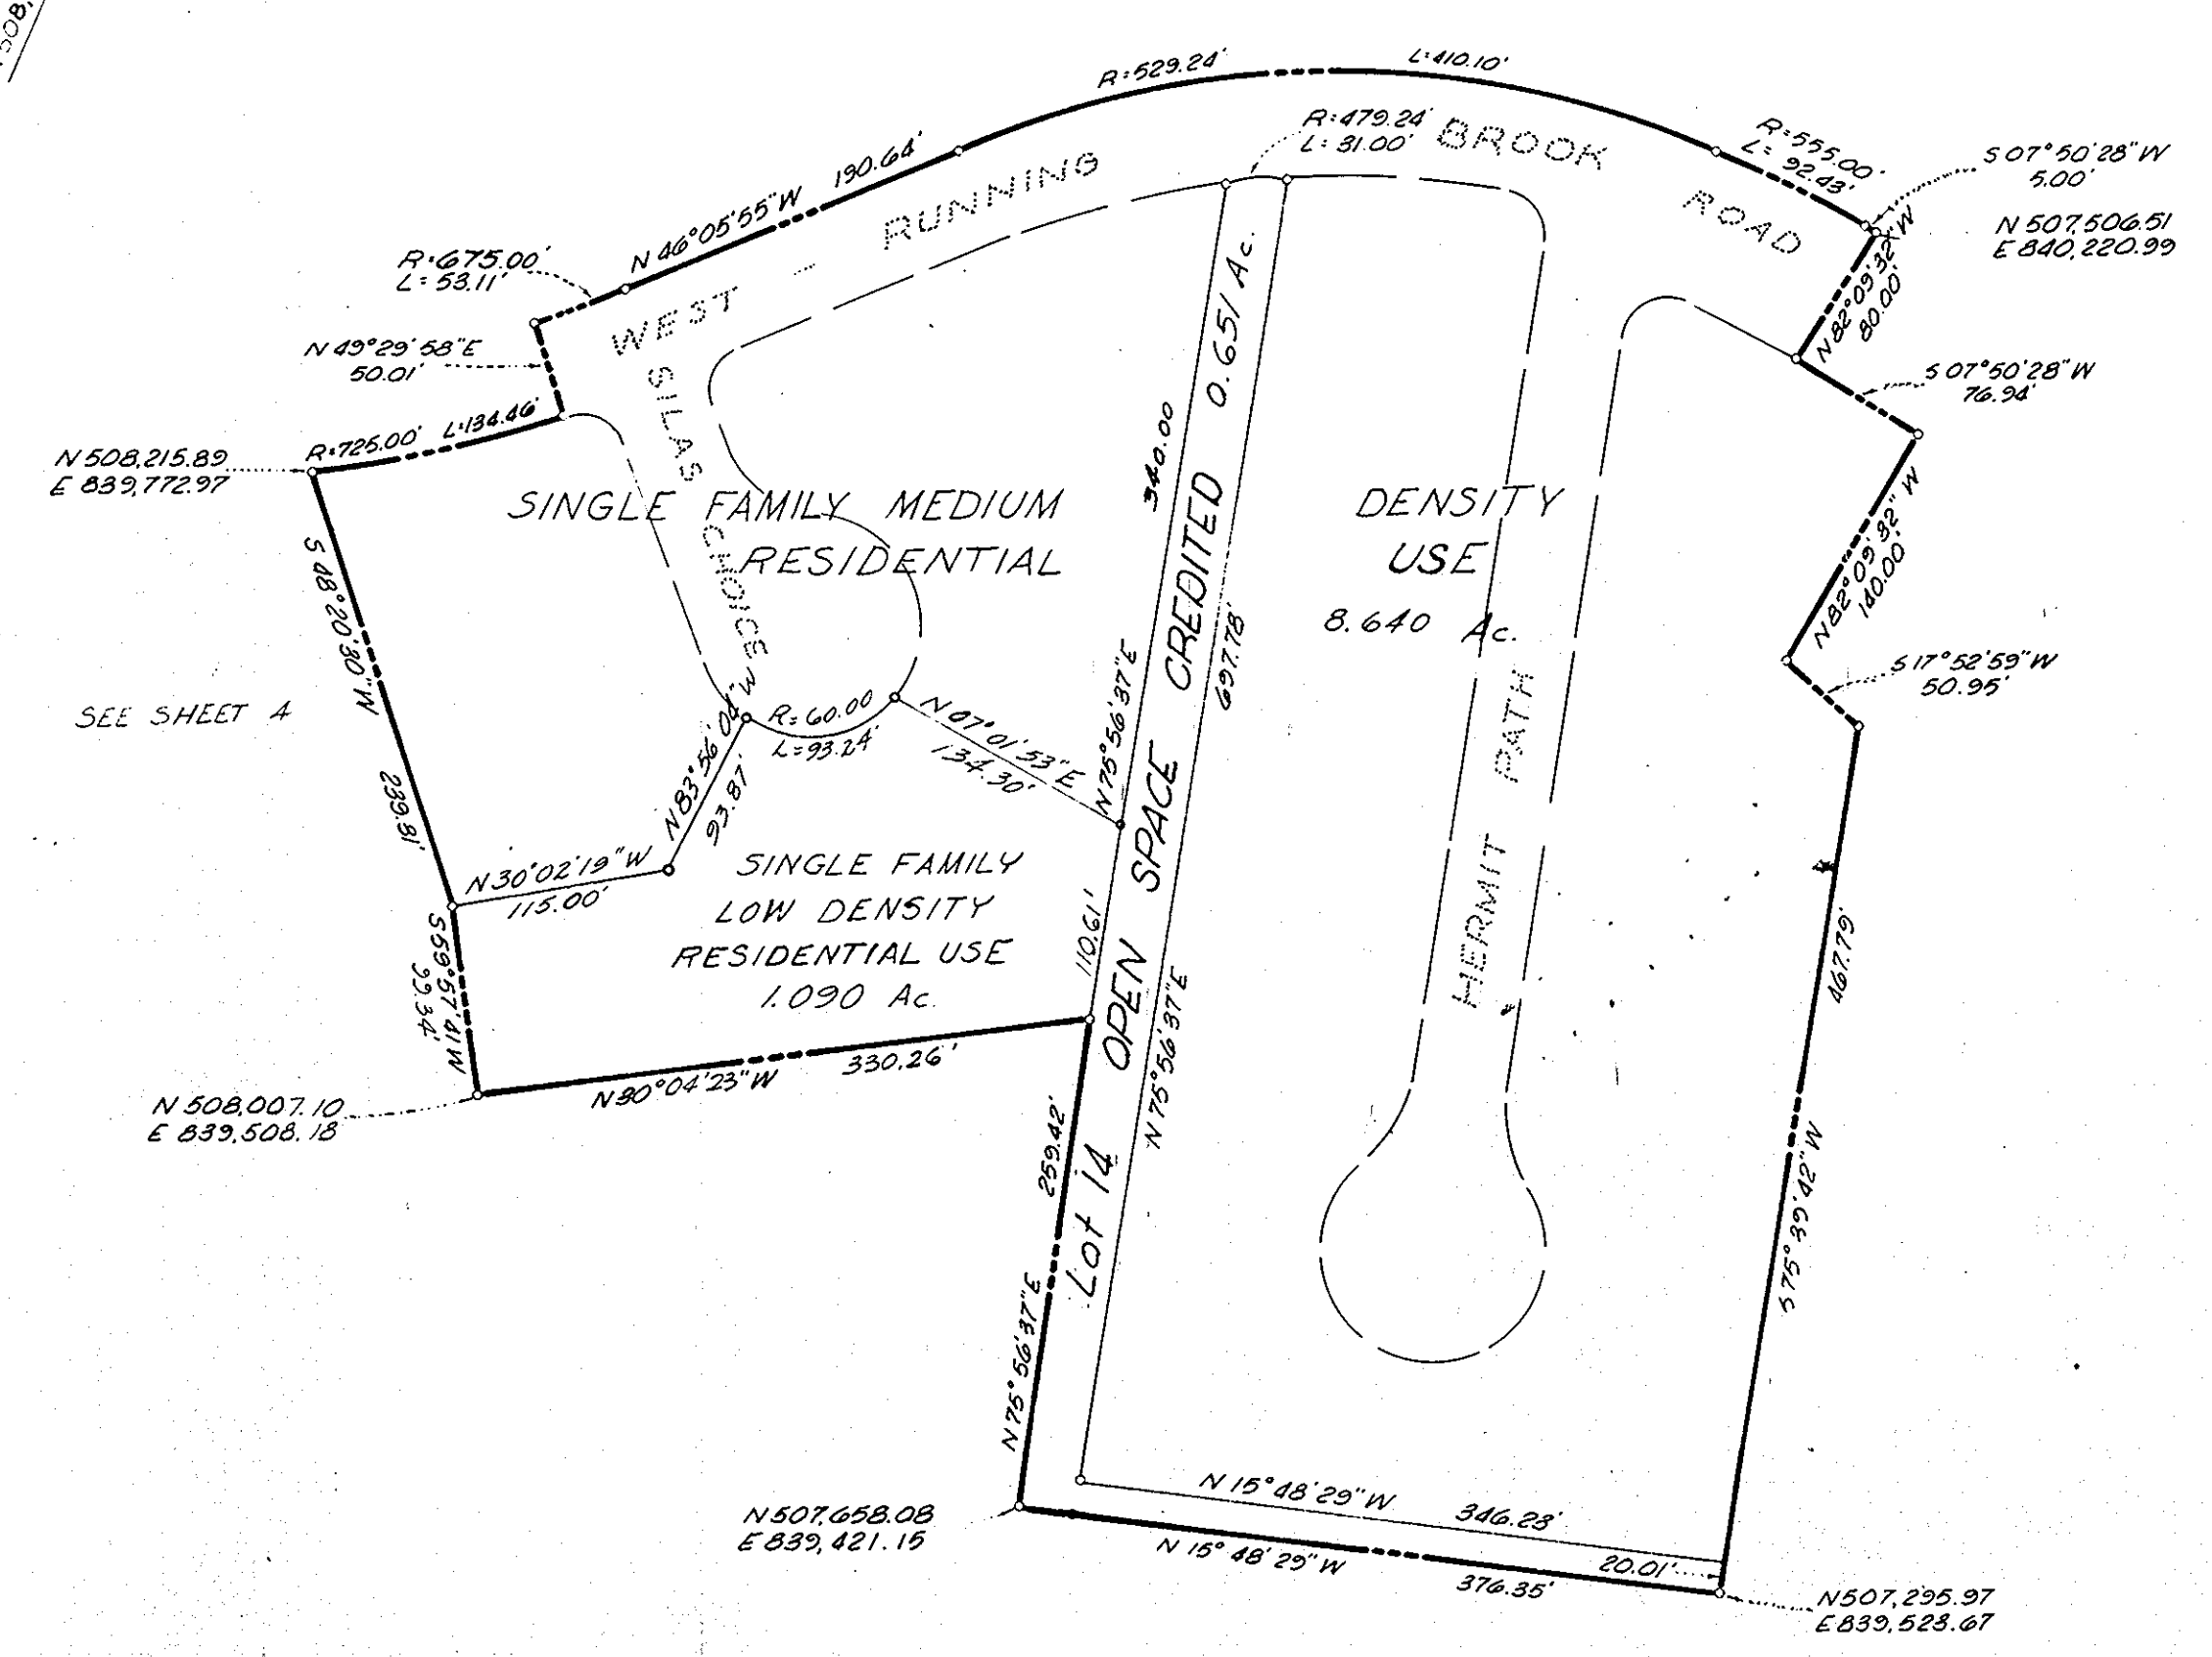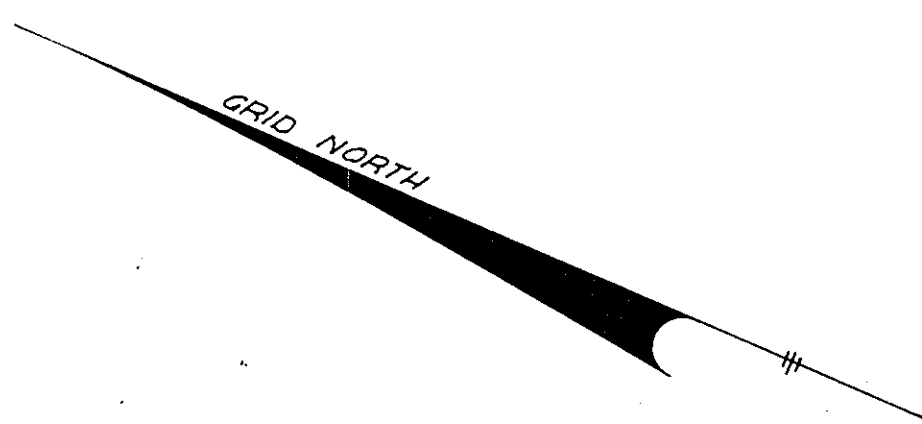

N 507,000
E 840,000


VILLAGE OF WILDE LAKE
SECTION 9 - RUNNING BROOK
AREA I
PETITIONER

THE HOWARD RESEARCH & DEVELOPMENT CORPORATION
THE VILLAGE OF CROSS KEYS
BALTIMORE MARYLAND 21210

COLUMBIA

RECORDED PLAT BOOK 16 FOLIO 139
ON July 30 1969 AMONG THE LAND RECORDS OF
HOWARD COUNTY, MD.

FINAL DEVELOPMENT PLAN PHASE FIFTEEN (REVISED)
5TH ELECTION DISTRICT HOWARD COUNTY, MD.
SCALE 1" = 100'
JULY 1967

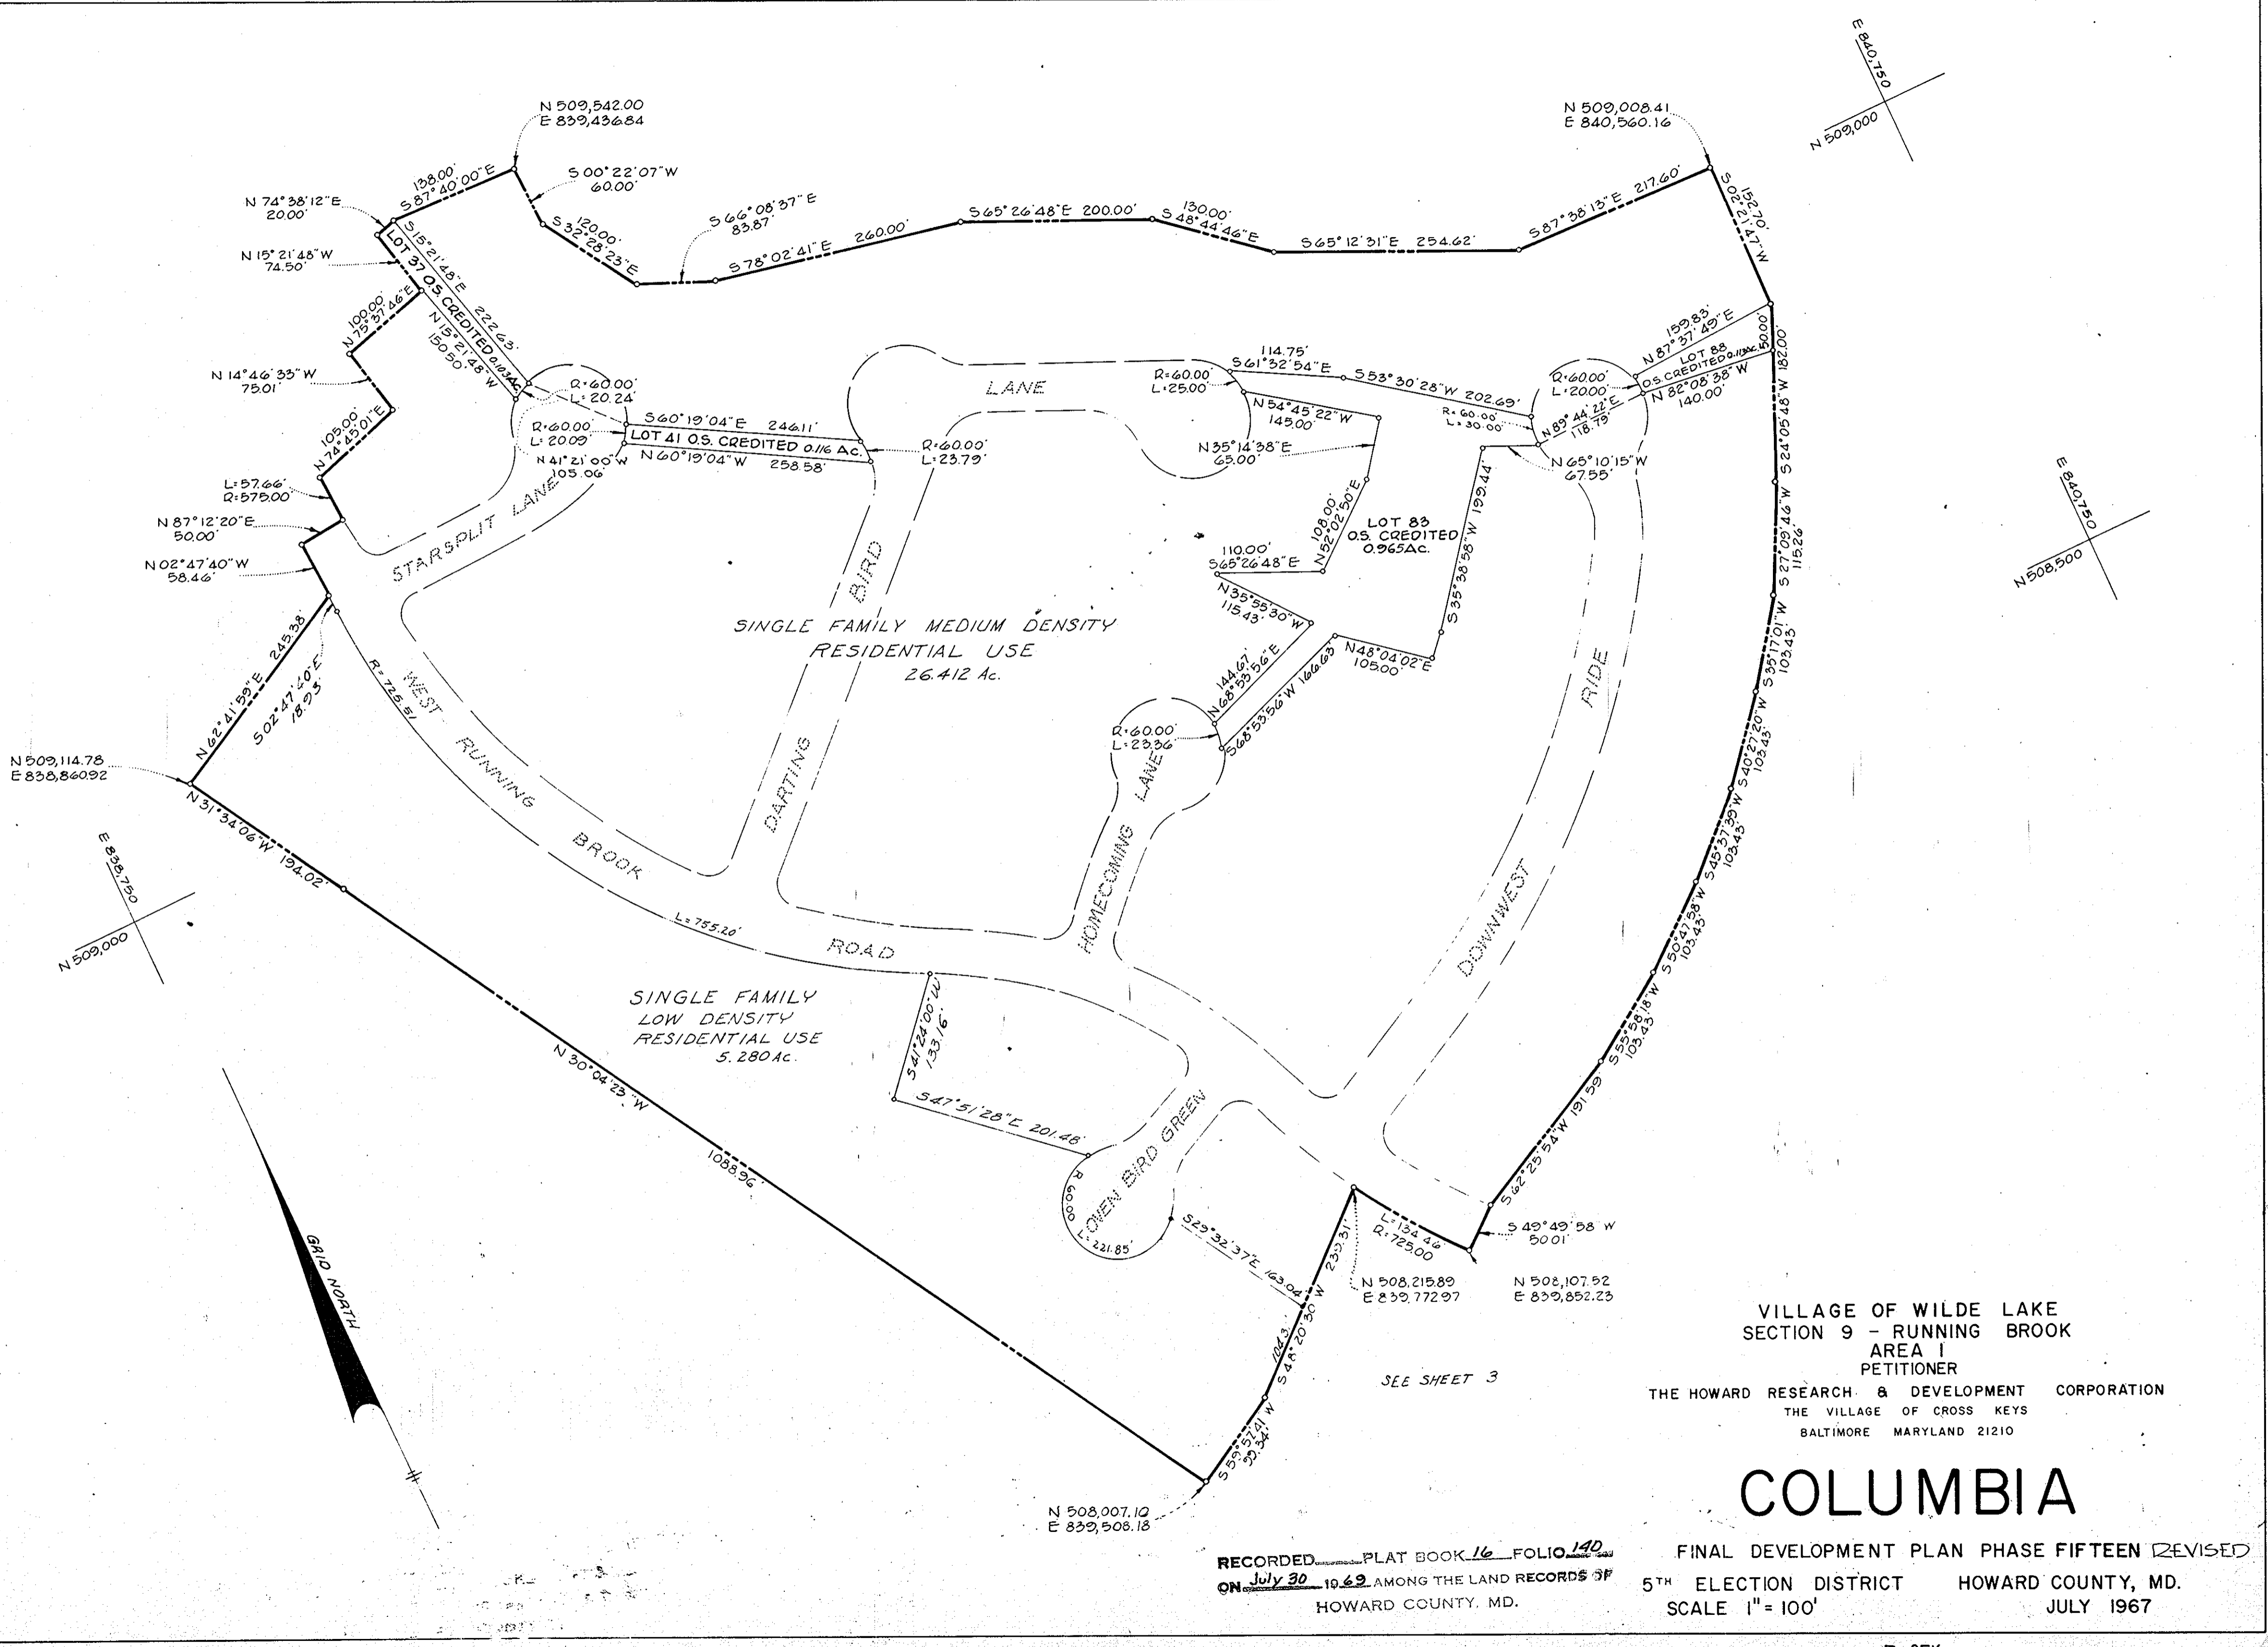

VILLAGE OF WILDE LAKE
SECTION 9 - RUNNING BROOK
AREA I
PETITIONER

THE HOWARD RESEARCH & DEVELOPMENT CORPORATION
THE VILLAGE OF CROSS KEYS
BALTIMORE MARYLAND 21210

COLUMBIA

FINAL DEVELOPMENT PLAN PHASE FIFTEEN REVISED
5TH ELECTION DISTRICT HOWARD COUNTY, MD.
SCALE 1" = 100'
JULY 1967

RECORDED PLAT BOOK 16 FOLIO 140
ON July 30 1969 AMONG THE LAND RECORDS OF
HOWARD COUNTY, MD.