



SHADE AREA TO BE COVERED IN
SUMMER ONLY WITH LUMITE-GREEN-
SARAN - 47% SHADE CLOTH

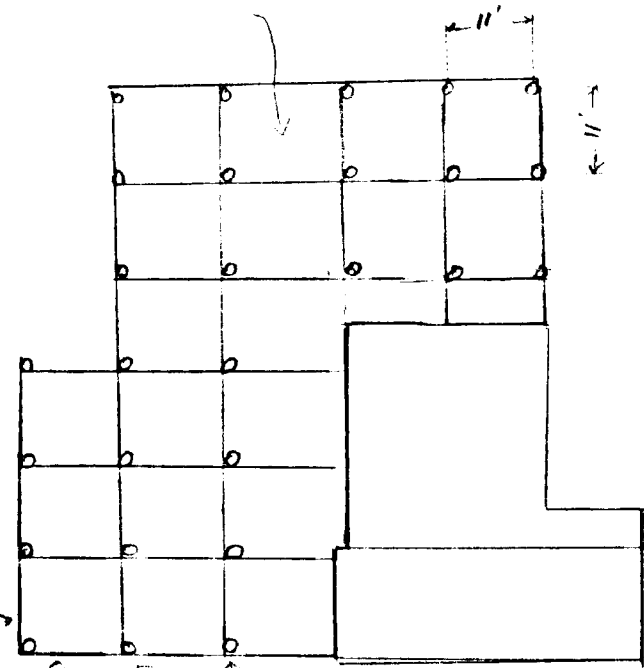

2x8
TO BE BOLTED
TO POSTS

5x6 DIA POSTS
TO BE WIND PRESERVATIVE
TREATED - SUNK IN
GROUND/CONCRETE

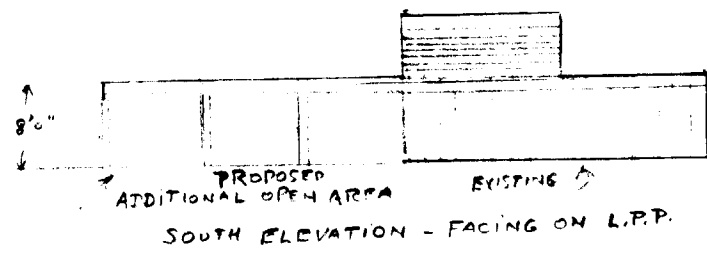


LAND OWNER - HOWARD RESEARCH & DEV. CO
RECORDED IN PLAT BOOK 17 FOLIO 10 - 3/4/69
LEASER - DIA'S GARDEN CENTER INC.
OWNER - JOHN H. WILSON

DIA'S GARDEN CENTER
PARCEL NO 7, SECTION 10 AREA 5
VILLAGE OF WIDE LANE, COLUMBIEN

SCALE 1" = 20' OCT. 15, 1971

PROPOSED ADDITION OF OPEN-SIDED
STRUCTURE ON WEST & NORTH
SIDES OF EXISTING GARDEN
CENTER BUILDING - WOOD AND SHADE
CLOTH STRUCTURE ONLY - NO PLUMBING
OR ELECTRICAL ADDITIONS PROPOSED -
PRESENT GRADES TO REMAIN AS IS -

SHEET 1 OF 1 - SITE PLAN

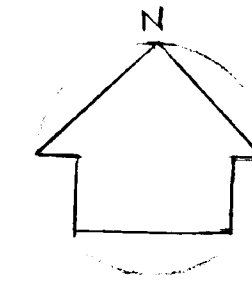

APPROVED FOR PUBLIC WATER AND PUBLIC SEWERAGE
SYSTEMS, HOWARD COUNTY HEALTH DEPARTMENT


Joseph *Jan 3/1972*
COUNTY HEALTH OFFICER DATE

APPROVED HOWARD COUNTY OFFICE OF PLANNING & ZONING
Thomas J. Harris *1-3-72*
PLANNING DIRECTOR DATE

W. Cleary *1/3/72*
DEPT. ENGINEER DIVISION OF LAND DEVELOPMENT DATE

APPROVED FOR PUBLIC WATER AND PUBLIC SEWERAGE,
STORM DRAINAGE SYSTEMS AND PUBLIC ROADS
HOWARD COUNTY DEPARTMENT OF PUBLIC WORKS
William A. Little *12/24/71*
DIRECTOR DATE
P. J. Neilson *12/15/71*
CHIEF OF BUREAU OF HIGHWAYS DATE

APPROVED
PLANNING BOARD
OF HOWARD COUNTY
DATE 12-1-71

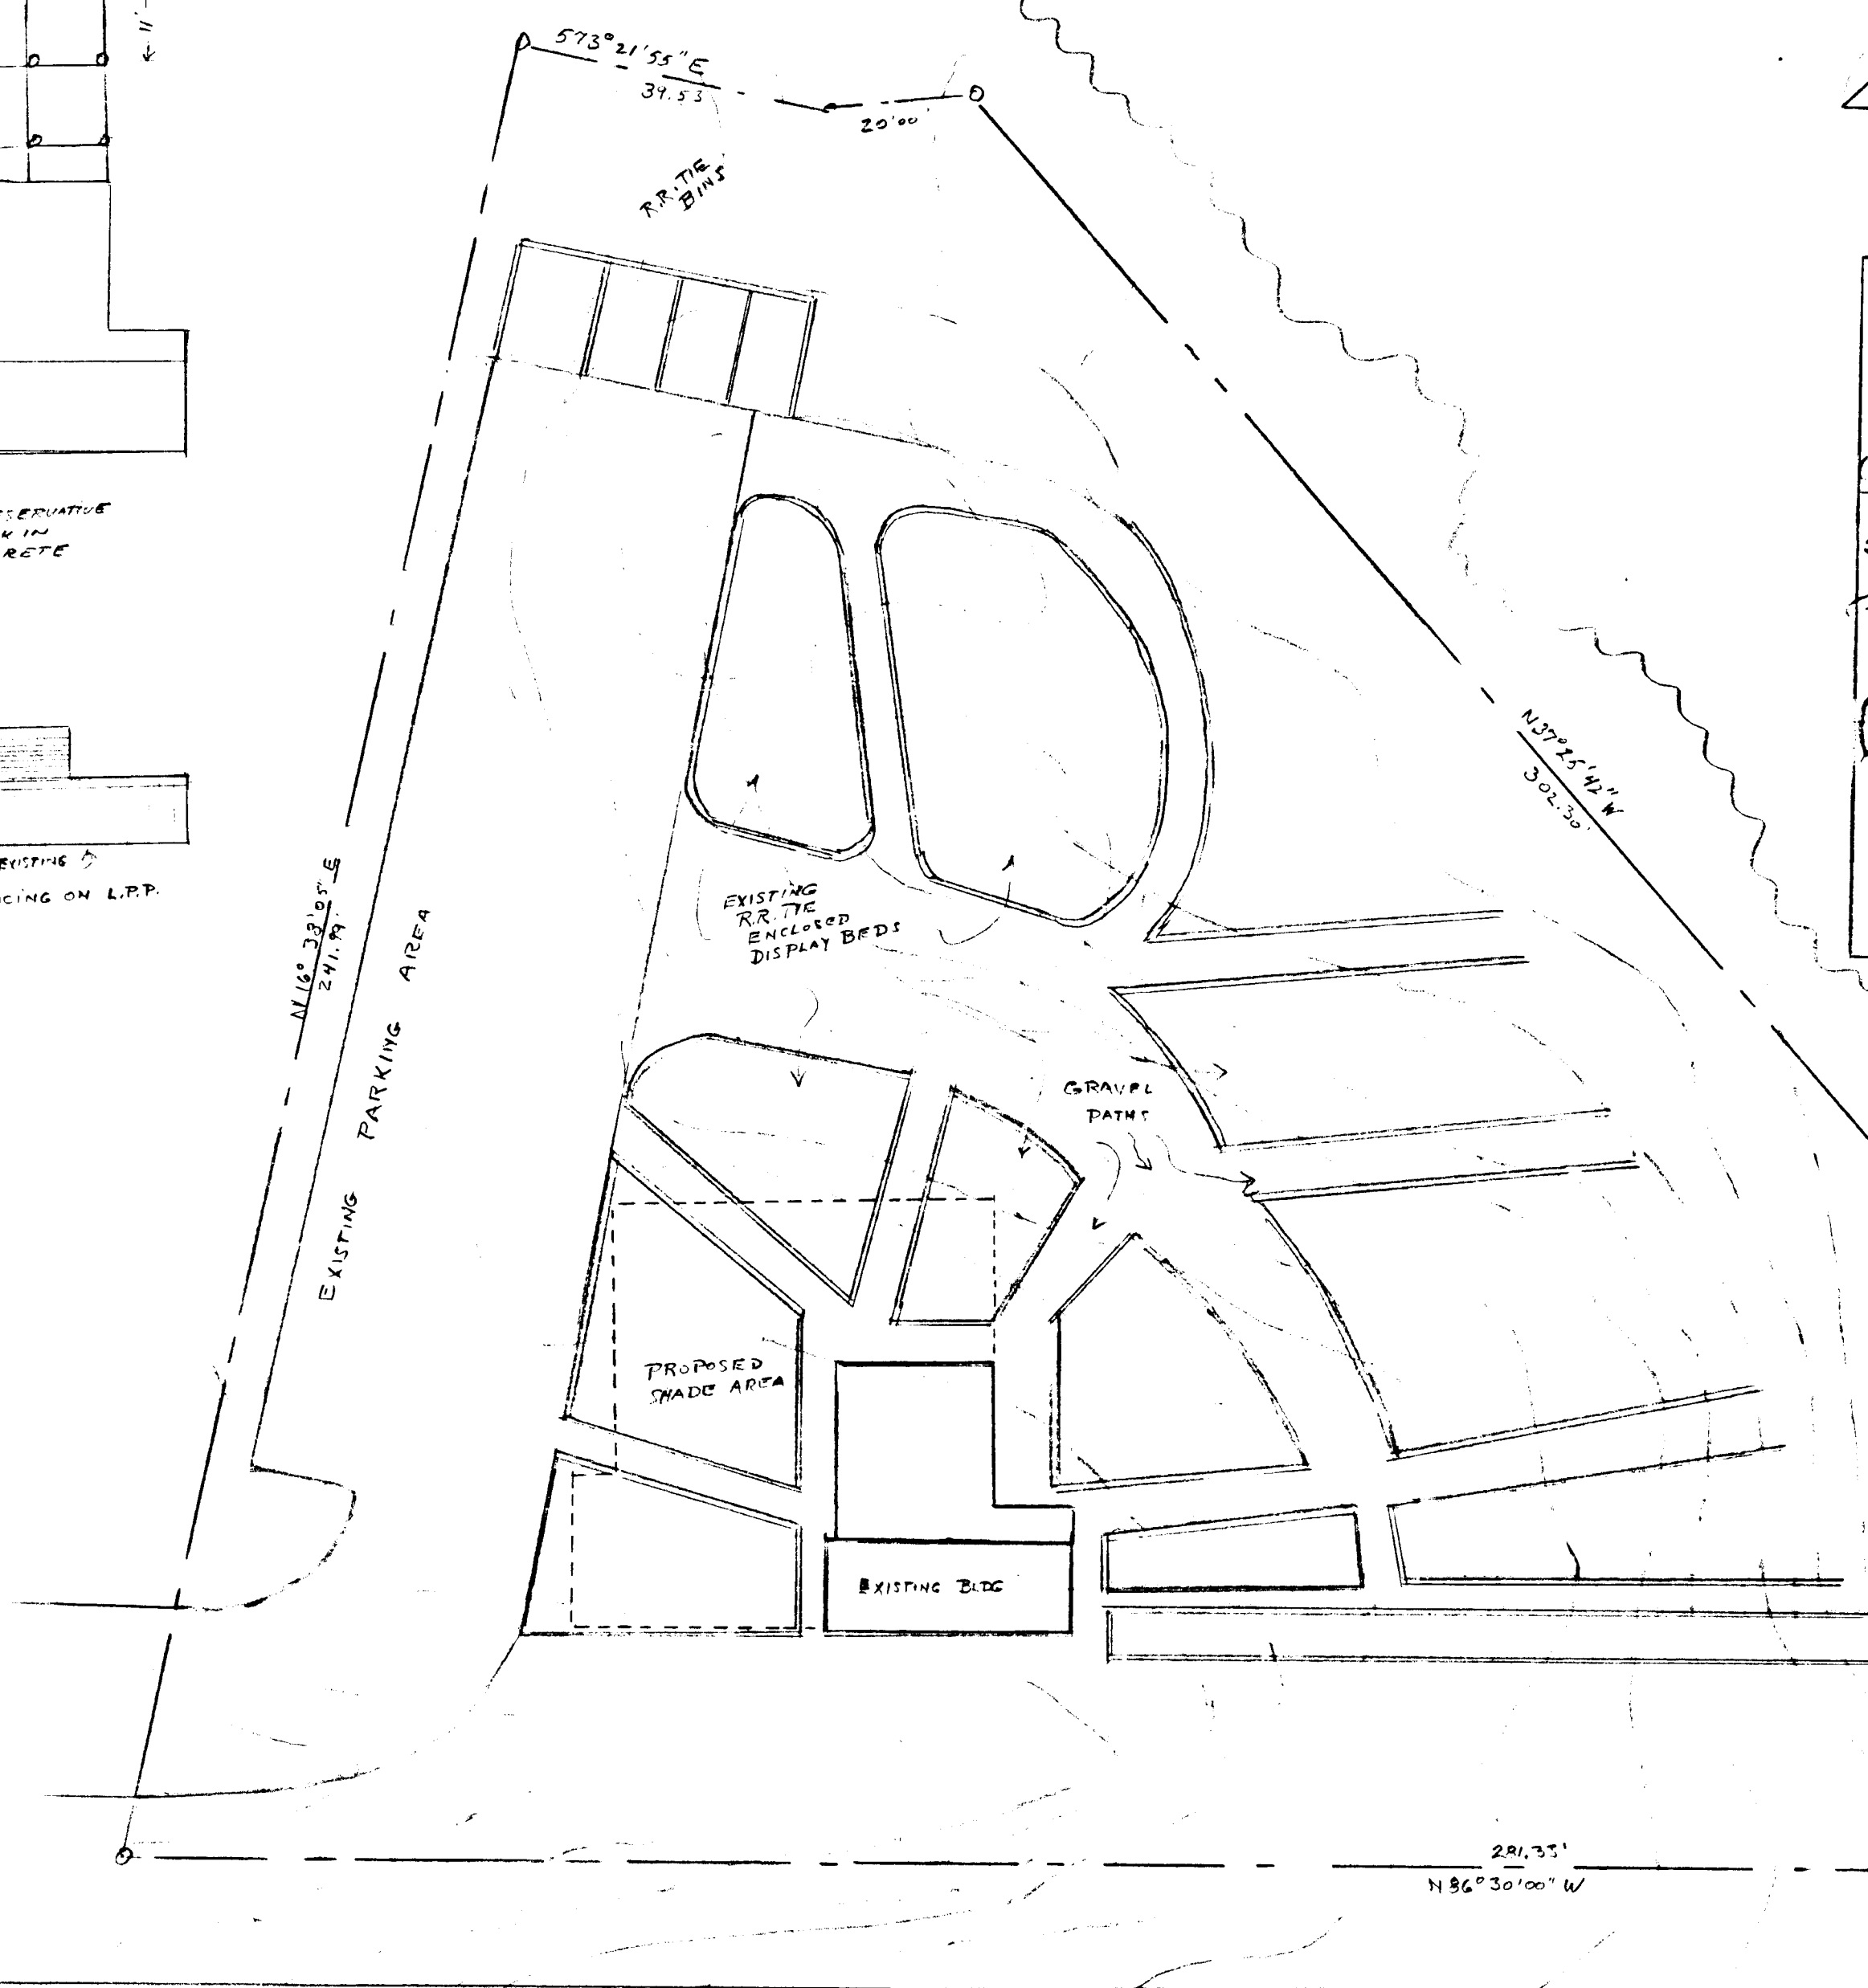

LITTLE PATUXENT PKWY