

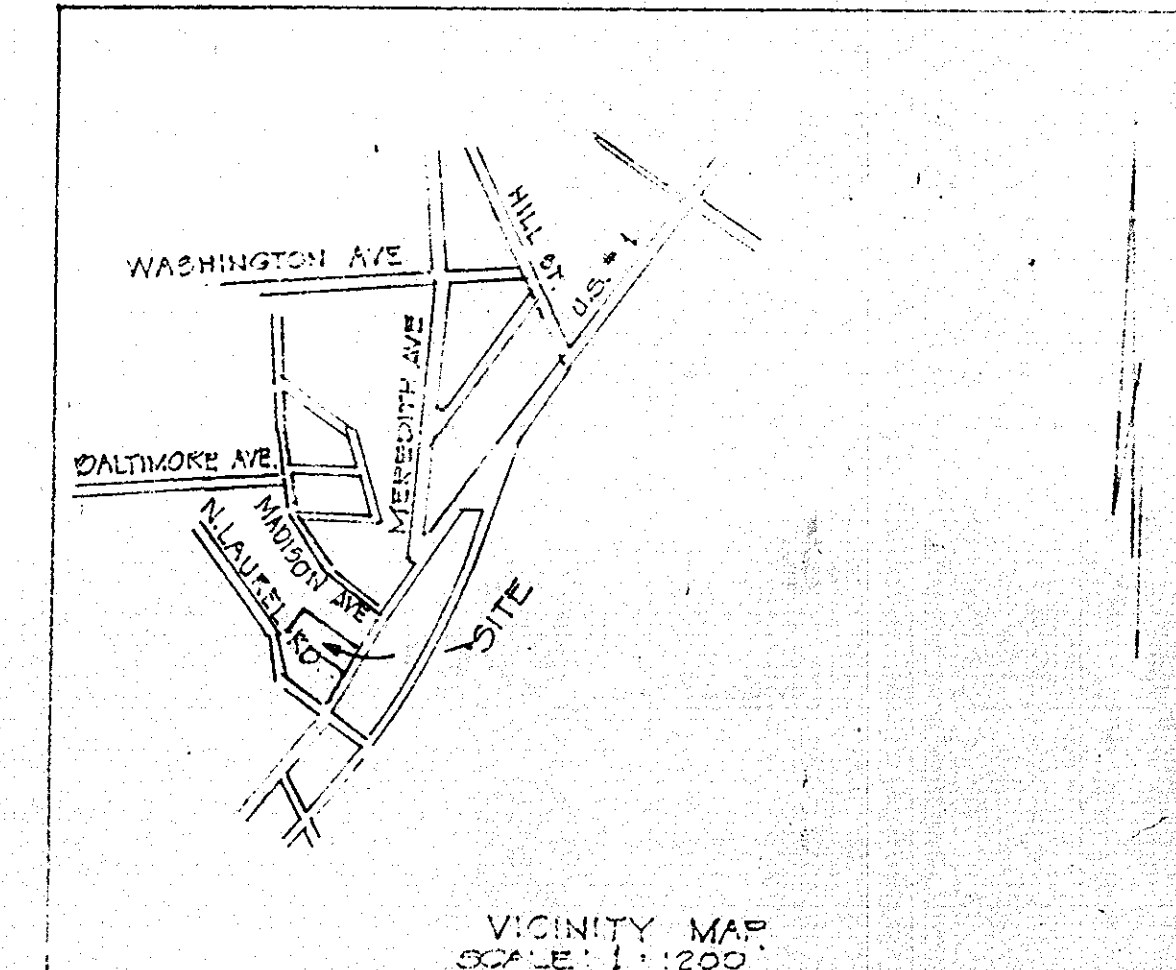


REVISIONS				
ISSUE	BY & DATE	DESCRIPTION	CHECK	APPROVED & DATE
1	10/02/2013	SHOW EXISTING CONCRETE SLAB AND METAL CARPORT		

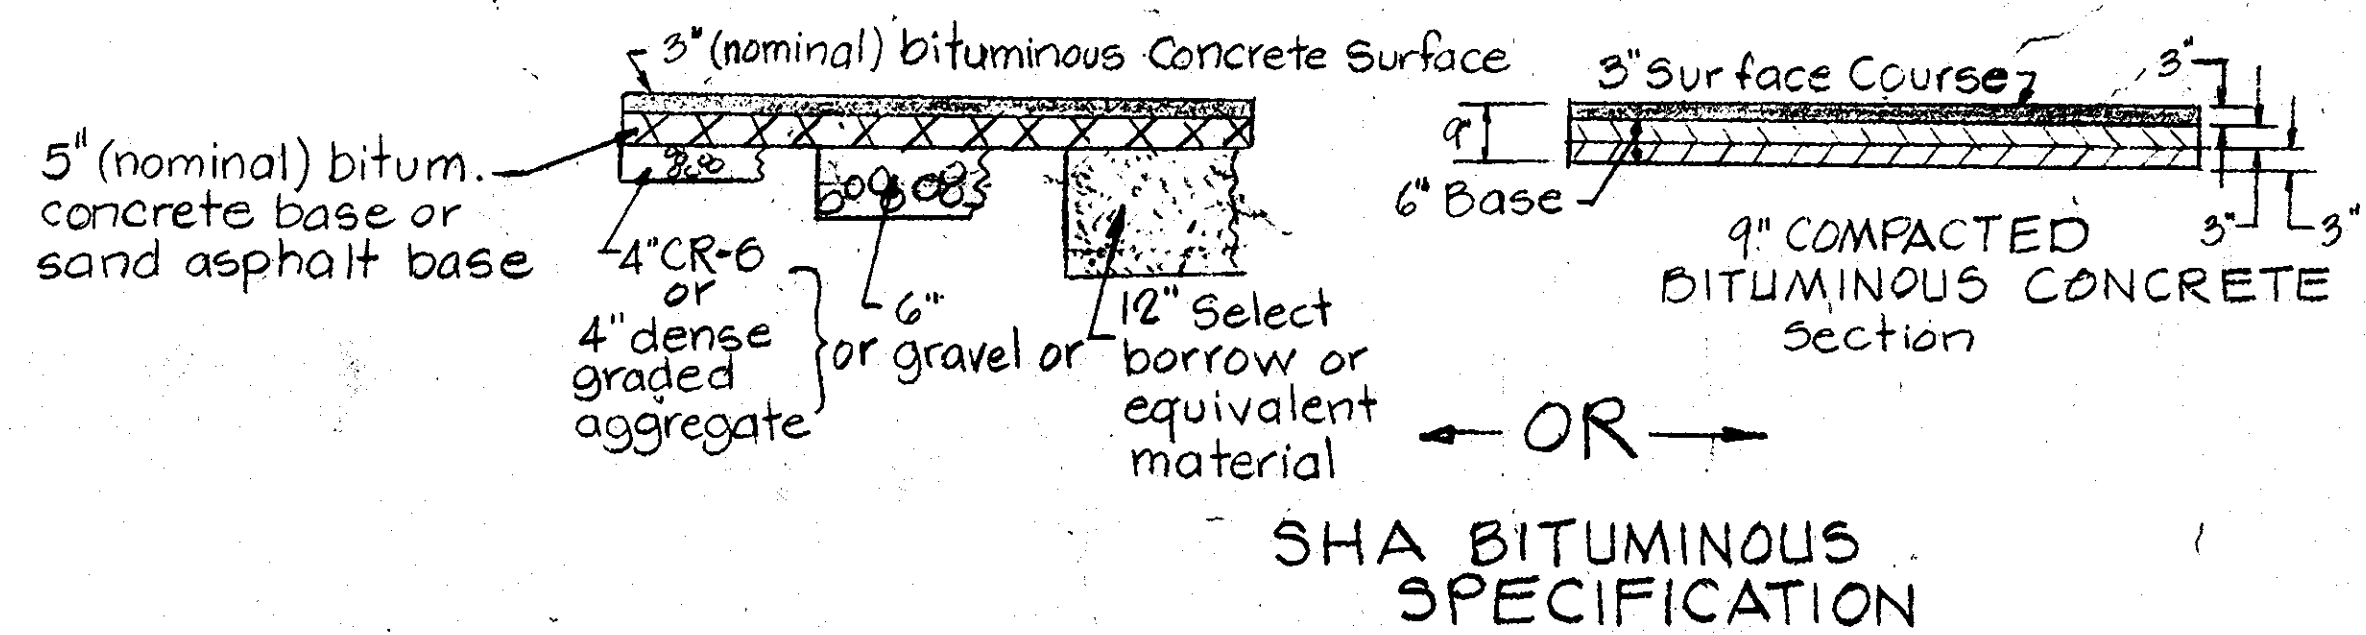

CONSTRUCTION SEQUENCE
 1. Bore post holes, install post.
 2. Construct Building Shell.

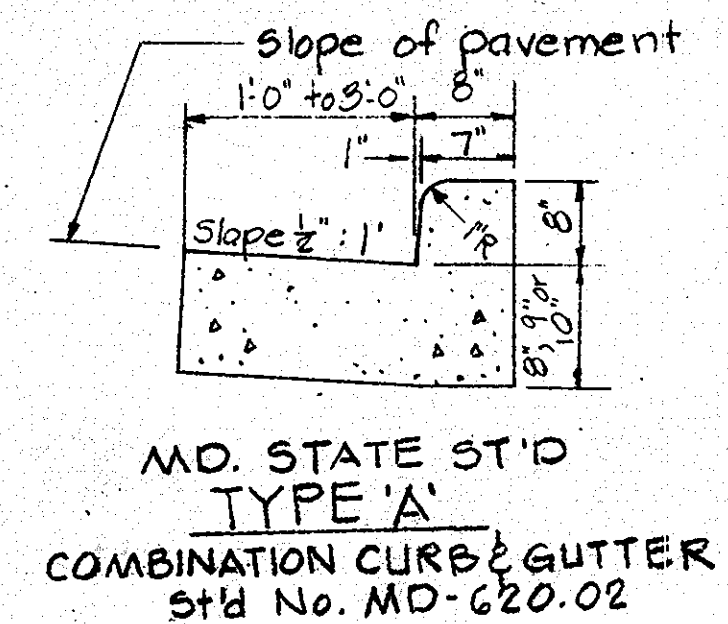

- GENERAL NOTES:**
- OWNER: ROBERT F. SLOMKOWSKI
10084 WASHINGTON BLVD. U.S. ROUTE 1
LAUREL, MARYLAND 20310
 - DEED REF. LIBER 787, FOLIO 571
 - ZONING: D-2
 - PURPOSE OF SITE PLAN TO ACCOMPLY A 48 X 26 BUILDING ADDITION.
 - BUILDING USE STORAGE
 - EMPLOYEES: 4
 - PARKING SPACES REQUIRED = 4
 - PARKING SPACES SHOWN = 4
 - TAX MAP 50
 - PUBLIC WATER & SEWER
 - AREA OF SITE 25,820 S.F. = 0.581 ACRES
 - THE OWNER DOES NOT INTEND TO PROVIDE ANY EXTERIOR LIGHTING.
 - A SEDIMENT CONTROL PLAN IS NOT NEEDED. SEE CONSTRUCTION SEQUENCE THIS SHT.

REVIEWED FOR HOWARD SOIL CONSERVATION DISTRICT AND MEETS TECHNICAL REQUIREMENTS.
Eric V. Herman 1/21/77
 U.S. SOIL CONSERVATION DISTRICT SERVICE DATE

THIS DEVELOPMENT PLAN IS APPROVED FOR SOIL EROSION AND SEDIMENT CONTROL BY THE HOWARD SOIL CONSERVATION DISTRICT

APPROVED: *Robert W. Ziehm* 1-21-77
 HOWARD SOIL CONSERVATION DISTRICT DATE



APPROVED: FOR PUBLIC WATER AND PUBLIC SEWERAGE SYSTEMS HOWARD COUNTY HEALTH DEPARTMENT
Joseph M. Brennan 2-1-77
 HOWARD COUNTY HEALTH OFFICER DATE

APPROVED: HOWARD COUNTY OFFICE OF PLANNING AND ZONING
James G. Amico 2-2-77
 PLANNING DIRECTOR DATE

APPROVED: FOR PUBLIC WATER PUBLIC SEWERAGE AND STORM DRAIN SYSTEMS AND ROADS
P. J. Regan 1-27-77
 DIRECTOR PUBLIC WORKS DATE

B. M. Weiland 1/27/77
 CHIEF BUREAU OF HIGHWAYS DATE

NOTE: PROPOSED BUILDING TO BE BUILT ON PIERS. EXCAVATION SHALL BE LIMITED TO FOOTINGS.

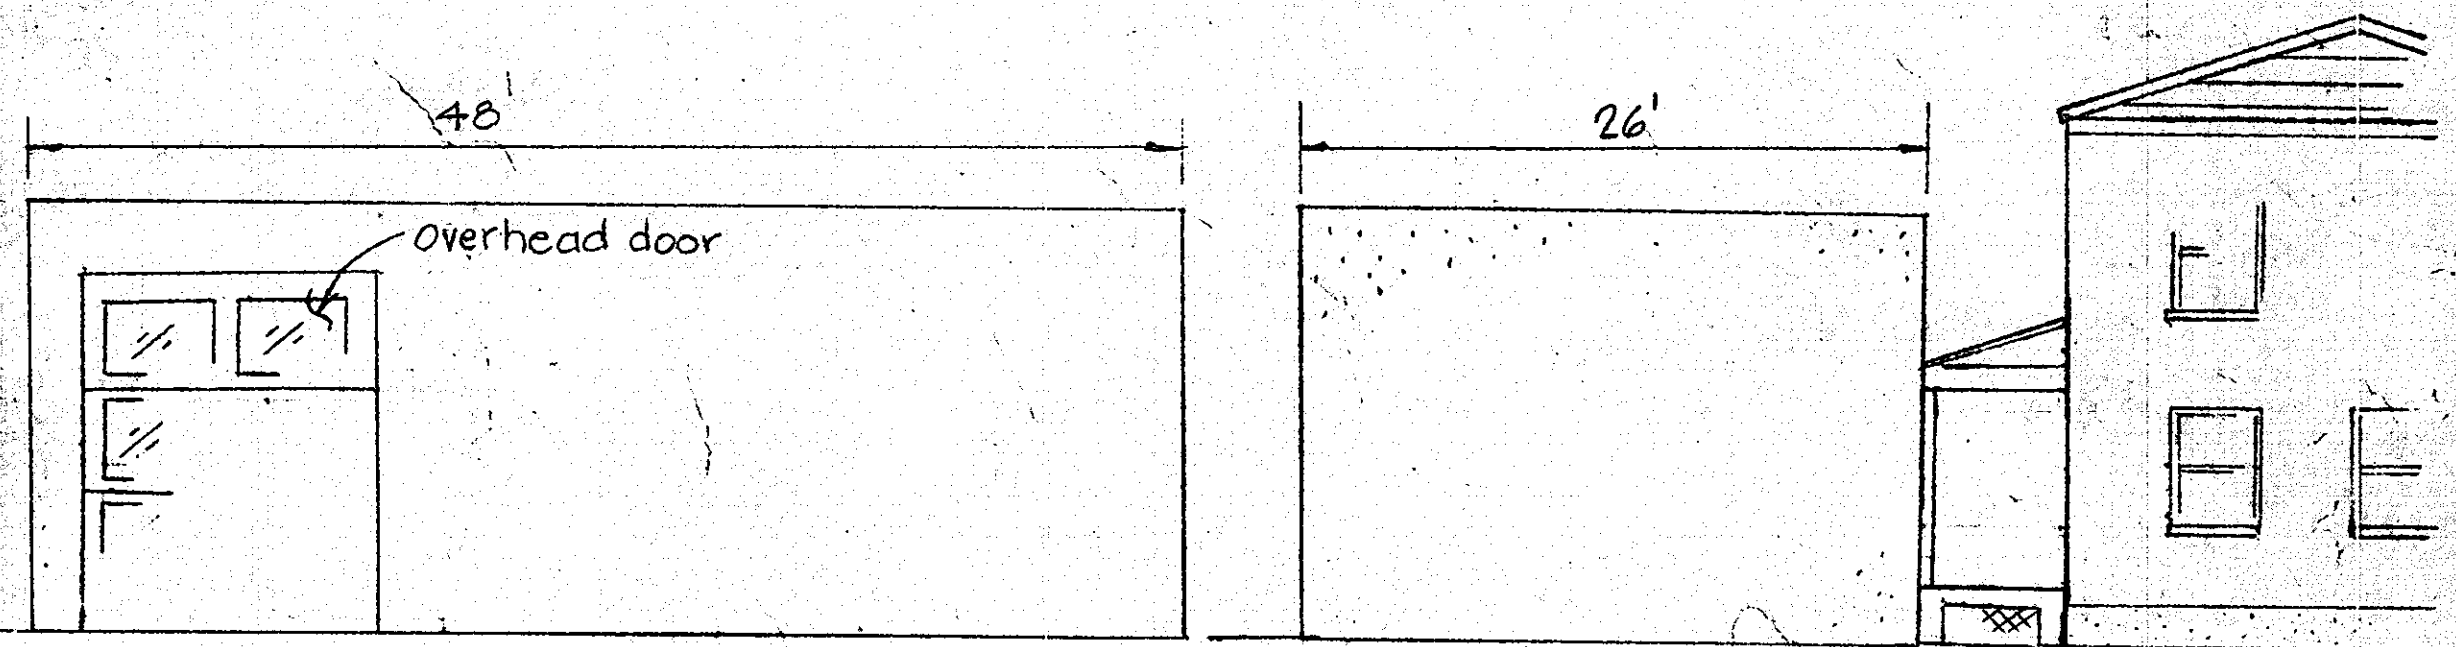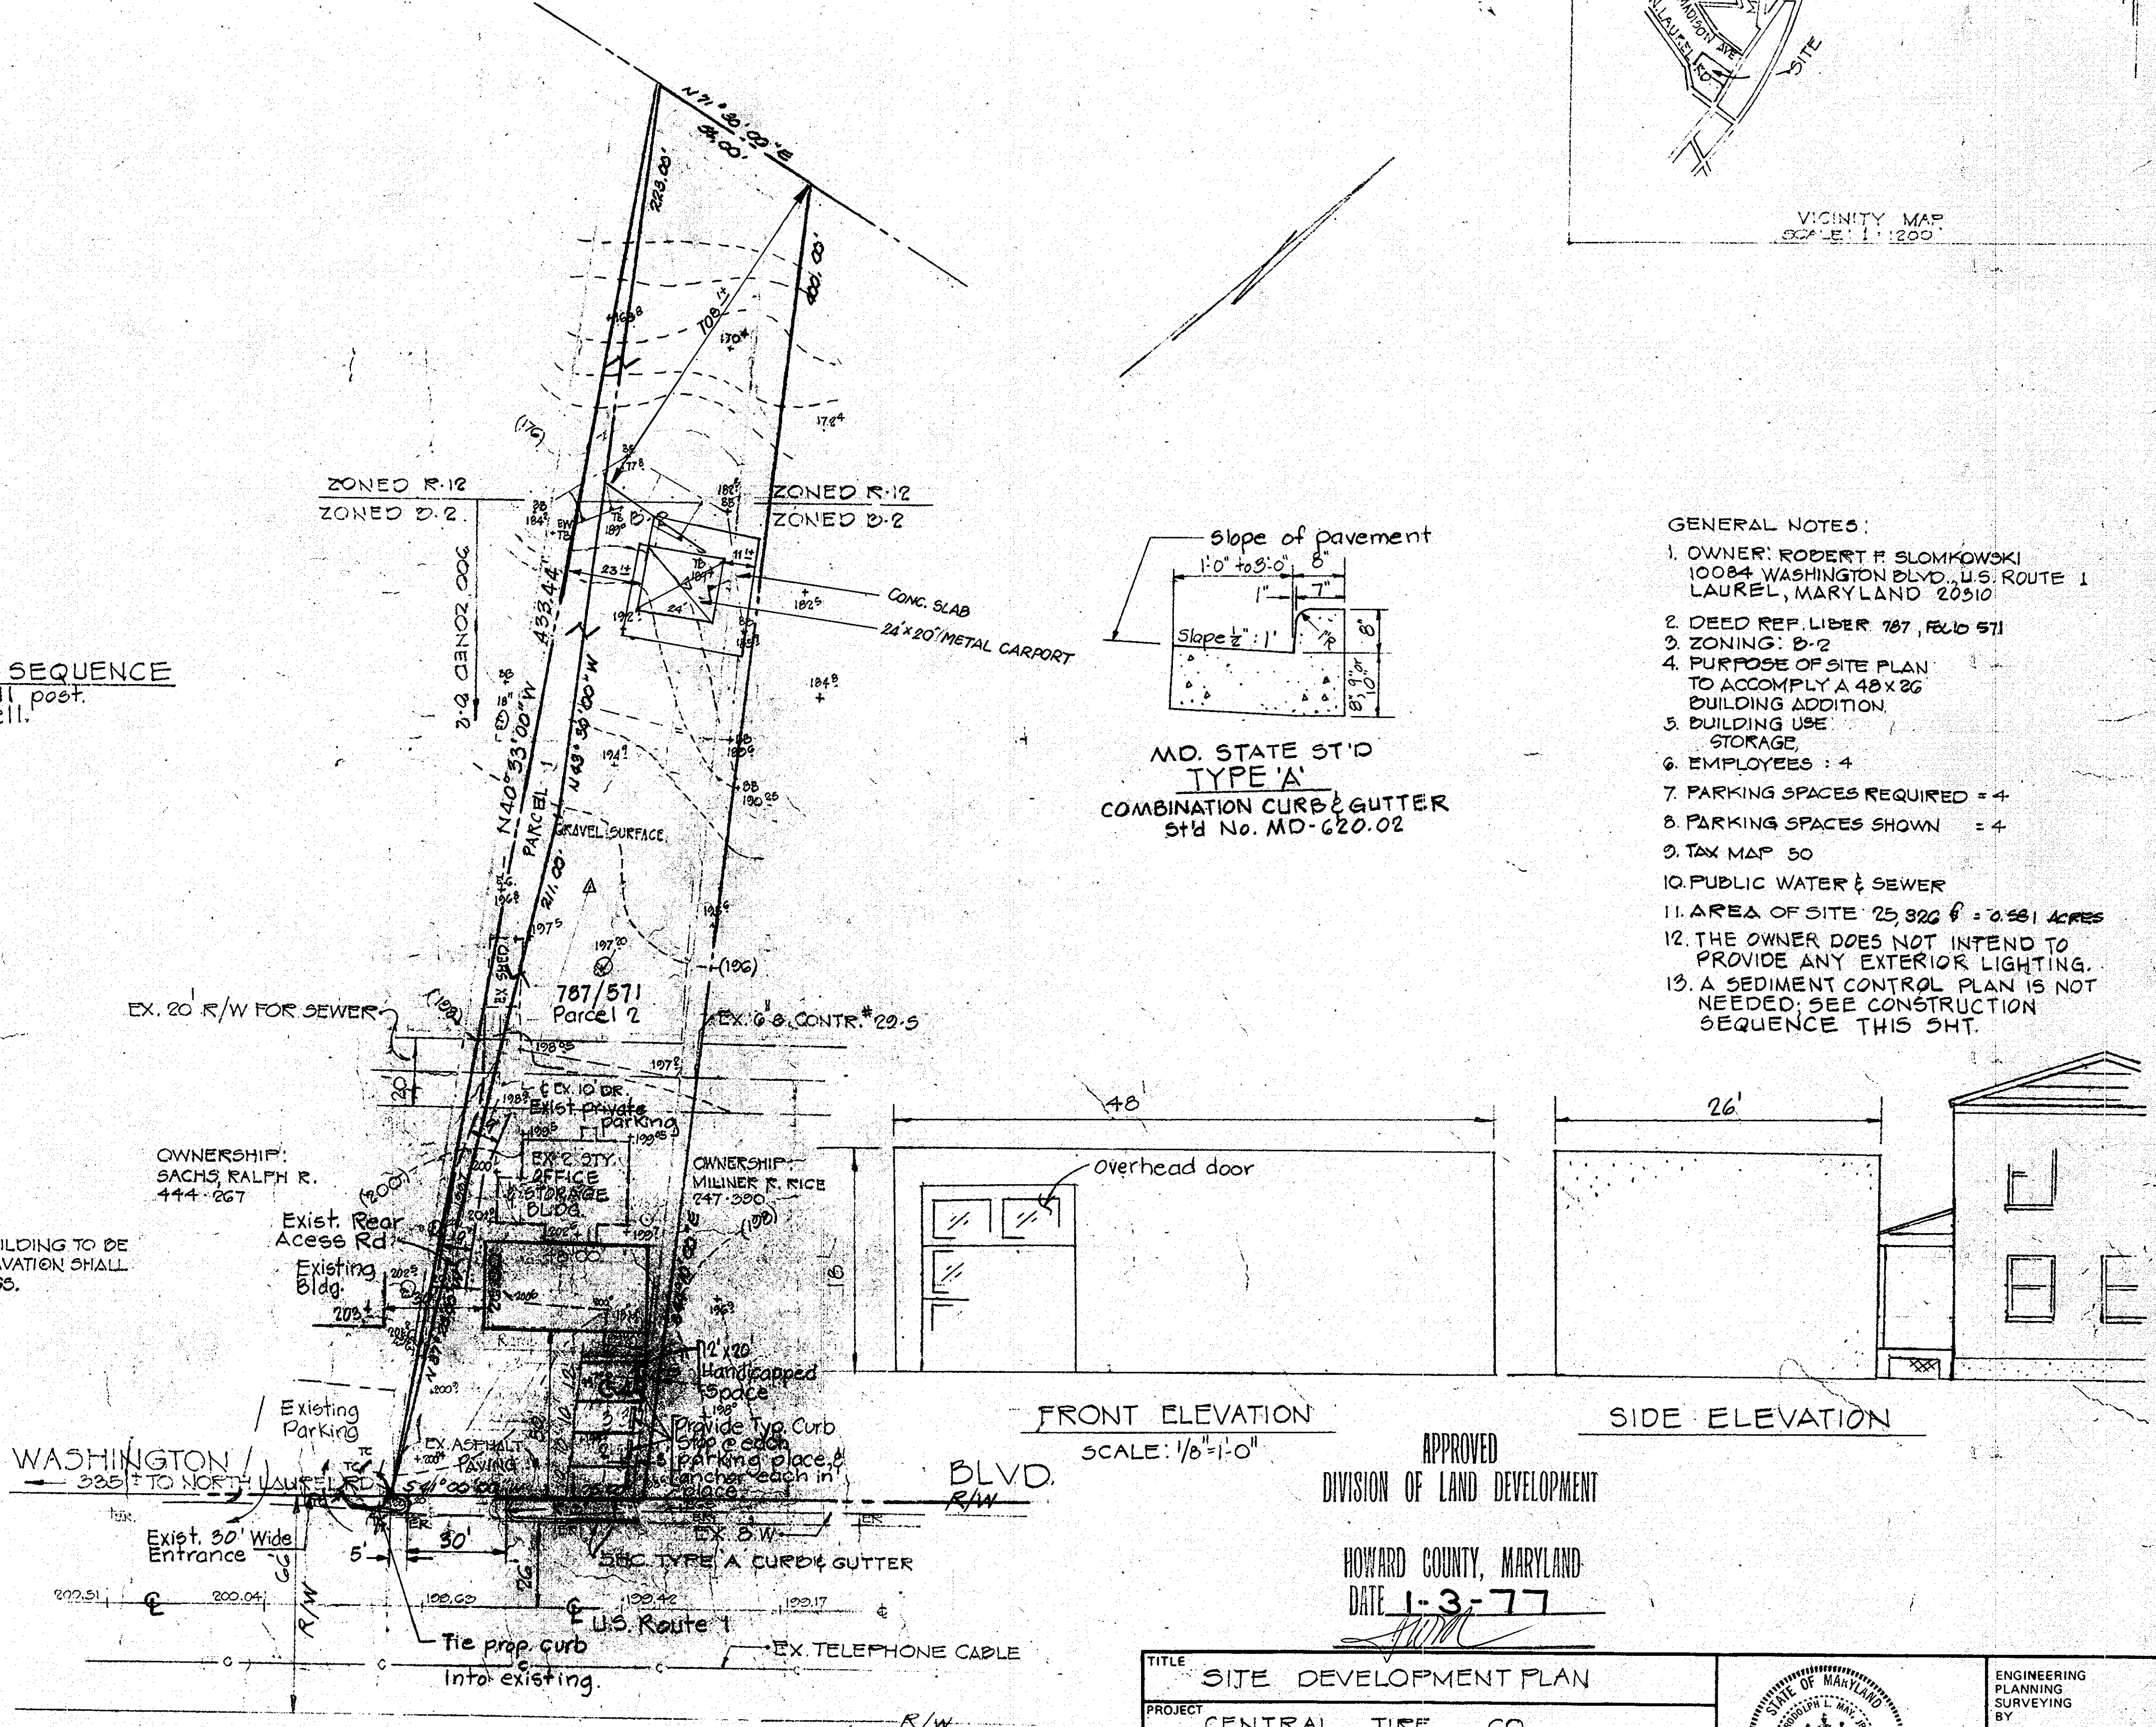

APPROVED
 DIVISION OF LAND DEVELOPMENT
 HOWARD COUNTY, MARYLAND
 DATE 1-3-77

TITLE SITE DEVELOPMENT PLAN			
PROJECT CENTRAL TIRE CO. 10084 WASHINGTON BLVD.			
LOCATION 0TH ELECTION DISTRICT-HOWARD COUNTY MD.			
DATE AUG. 6 1976	DES. BY TKS	DRAWN BY TS	CHKD. BY R.M.
SCALE: 1" = 30'	JOB NO. 76152	DRWG. NO. 1 OF 1	

ENGINEERING PLANNING SURVEYING BY
BOENDER ASSOCIATES INC.
 BALTIMORE, MD. 465-7777
 SALES BR. MD. 449-1286
 WASH. DC. MD. 449-5588