


BENCH MARK No 1: C+P POLE No. 43 ELEV. 512.31
 BENCH MARK No 2: C+P POLE ACCESS FROM G+E POLE No 295615 ELEV. 516.13

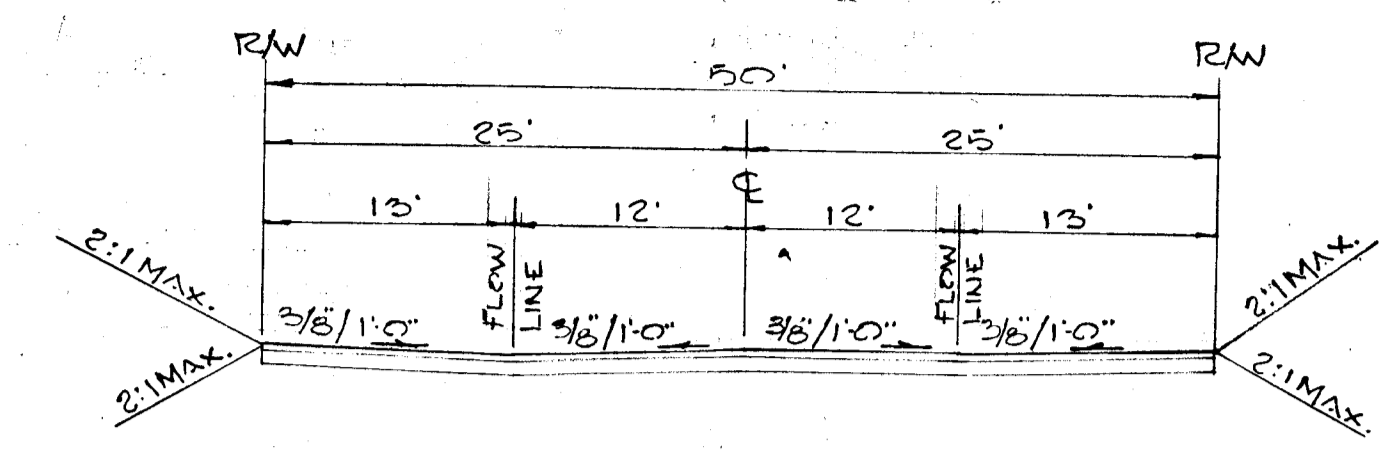

PURDUM & JESCHKE
 ENGINEERS &
 LAND SURVEYORS
 3697 PARK AVE.
 ELLICOTT CITY, MARYLAND

OWNER & DEVELOPER
 CARL C. HALL & WIFE
 CHATHAM ROAD
 ELLICOTT CITY, MARYLAND

DEPARTMENT OF PUBLIC WORKS:
Jawell P. Hall 10-8-69
 Chief, Bureau of Highways Date
 OFFICE OF PLANNING AND ZONING
J. H. Clawson 10-2-69
 Chief Engineer, Division of Development Date

PLAN & PROFILE: LAKEWAY DRIVE
 SECTION N° ONE
BENSON
 3rd ELECTION DIST. - HOWARD COUNTY, MD.
 July 7, 1969 - SCALE: AS SHOWN
 REVISED AUGUST 10, 1969 Sheet 1 of 2
 Drawn: F.A.
 Designed: F.H. & E.C.
 Checked: R.D.C.

- GENERAL NOTES:**
- All construction shown hereon shall be in accordance with the Howard County Road Construction Code and Standard Specifications dated Nov. 27, 1962 and revised August 1967.
 - References to page and drawing numbers shown hereon are referred to the above mentioned Road Construction Code and Standard Specification.
 - Erosion Control:
 - Temporary earth berms, as shown shall be constructed perpendicular to the \pm of construction approximately 250'-300' apart during construction.
 - See typical section sheet 2 of 2 for treatment of unpaved areas within R/W lines of Lakeway Drive.

July 8, 1969


 William G. Rosch II
 Reg. No. 10075

"I certify that all development and/or construction will be done according to this plan of development and plan of silt and sediment control."
Carl C. Hall 9/24/69
 Carl C. Hall Date
Jawell P. Hall
 Jawell P. Hall

"This development plan is approved for soil erosion and sediment control by the Howard Soil Conservation District."
 Reviewed *Frank Clark* 9-30-69
 District Conservationist Date
 Approved *Robert V. Young* 9-30-69
 Howard Soil Conservation District Date

"I certify that the plan of development and the plan for control of silt and erosion meets the requirements, standards, and specifications of the Howard Soil Conservation District."
William G. Rosch II 9/25/69
 William G. Rosch II Date

William G. Rosch II 9/25/69
 William G. Rosch II Date

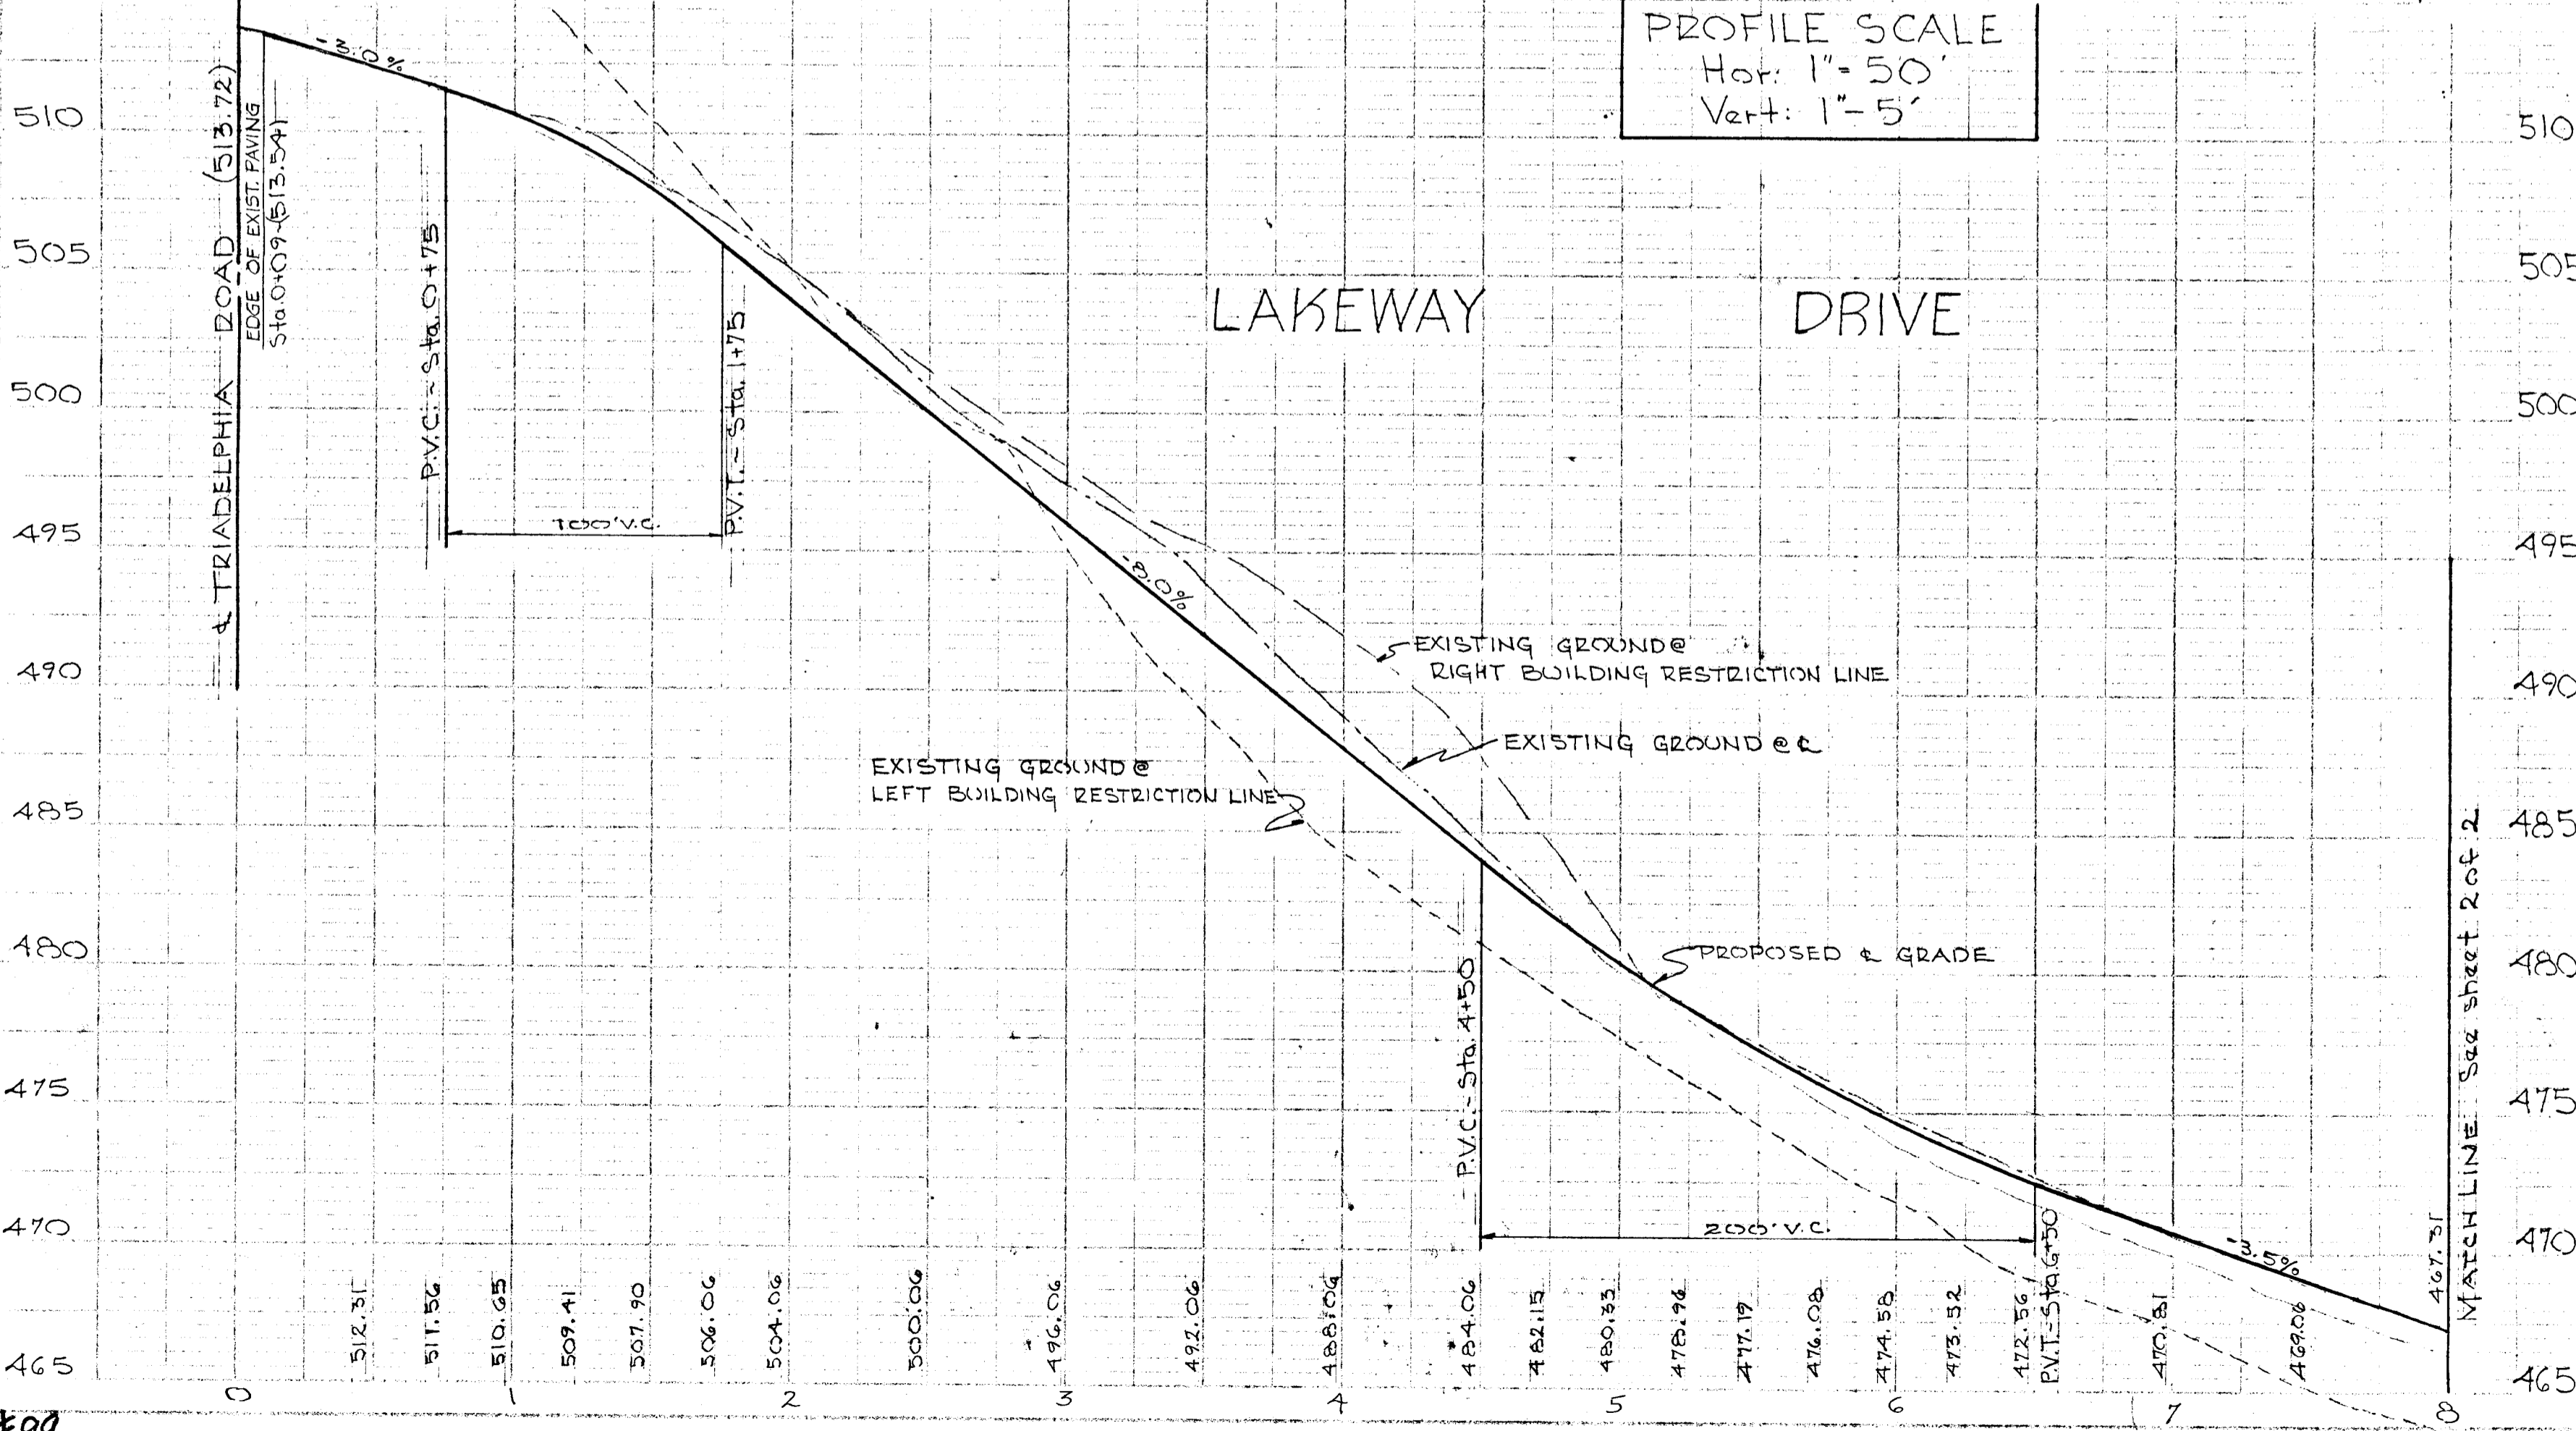

#99

F 70-03

