

OAKLAND RIDGE INDUSTRIAL PARK
SECTION 2
LOT 60
HOWARD RESEARCH AND DEVELOPMENT CORP.
15/11
A PORTION OF PARCEL 'A'
OAKLAND RIDGE INDUSTRIAL PARK, SECTION 3

N509254.48
E849641.87

OVERALL PARKING DATA

- EXISTING WAREHOUSES - 80,000^{sq}
@ 1.5 SPACES/1000^{sq} = 120
- EXISTING OFFICE BLDG - 40,000^{sq}
@ 2.5 SPACES/1000^{sq} = 100
- PROJ. OFFICE ADDITION - 24,975^{sq}
@ 2.5 SPACES/1000^{sq} = 64
- TOTAL NO. OF SPACES REQUIRED - 284
- TOTAL NO. OF SPACES PROVIDED - 224

APPROVED: FOR PUBLIC WATER AND PUBLIC SEWERAGE SYSTEMS, HOWARD COUNTY HEALTH DEPARTMENT
John P. King Oct 17, 1969
COUNTY HEALTH OFFICER DATE

APPROVED: HOWARD COUNTY OFFICE OF PLANNING & ZONING
James H. King 10-23-69
DATE


APPROVED: FOR PUBLIC WATER & PUBLIC SEWERAGE, STORM DRAINAGE SYSTEMS & PUBLIC ROADS, HOWARD COUNTY DEPARTMENT OF PUBLIC WORKS
J.H. Clemons 10-21-69
DATE

Herman S. Orrell 10-13-69
DATE

Harold M. Wickland 10-14-69
DATE

APPROVED
PLANNING BOARD
OF HOWARD COUNTY
DATE _____

PURDUM & JESCHKE
ENGINEERS AND
LAND SURVEYORS
3637 PARK AVE
ELLICOTT CITY, MARYLAND

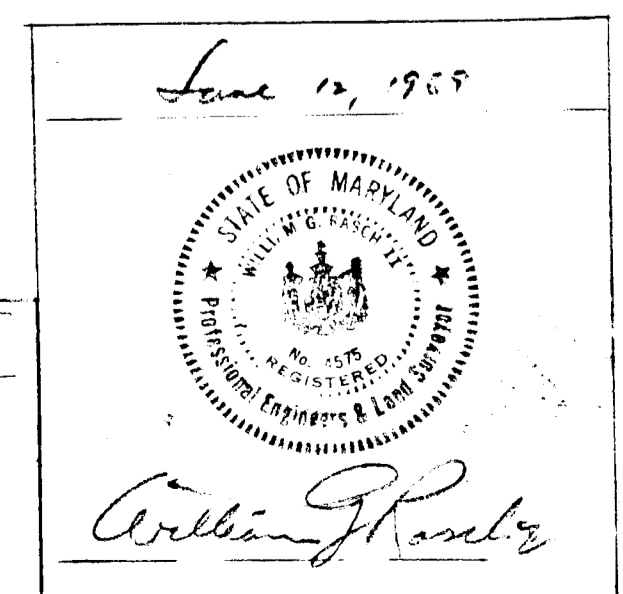

OWNER / DEVELOPER
HOWARD RESEARCH AND DEVELOPMENT CORP.
COLUMBIA, MARYLAND

7-18-69	1	PARKING CHANGE
Rev. Date	Rev. No.	Revision Description
COLUMBIA MARYLAND		
OWNER AND DEVELOPER HOWARD RESEARCH AND DEVELOPMENT CORP. THE VILLAGE OF CROSS KEYS - BALTIMORE, MD. AND 21210		
PROJECT AREA GIB BLDG #2 TRC OFFICE ADDITION OAKLAND RIDGE INDUSTRIAL PARK		
PROJECT TITLE SITE PLAN		
Des. By	Scale 1" = 50'	Dwg No. 1 OF 2
Des. By R.L.L.	Date JUNE 12, 1969	CCF. No.
Chk. By	Approved	



OAKLAND RIDGE INDUSTRIAL PARK
 SECTION 2
 LOT 60
 HOWARD RESEARCH AND DEVELOPMENT CORP.
 15/11
 A PORTION OF PARCEL 3A
 OAKLAND RIDGE INDUSTRIAL PARK, SECTION 3

15-25442	37,005
15-25441	24,975
283	

APPROVED FOR PUBLIC WATER AND PUBLIC SEWERAGE SYSTEMS HOWARD COUNTY HEALTH DEPARTMENT

Shepherd Oct 21 1969

APPROVED FOR PUBLIC WATER AND PUBLIC SEWERAGE SYSTEMS HOWARD COUNTY HEALTH DEPARTMENT

W. J. ... 10-23-69

W. J. ... 10-21-69


APPROVED FOR PUBLIC WATER AND PUBLIC SEWERAGE SYSTEMS HOWARD COUNTY HEALTH DEPARTMENT

William S. Adams 10-13-69

James H. ... 10-14-69

APPROVED

REVISED

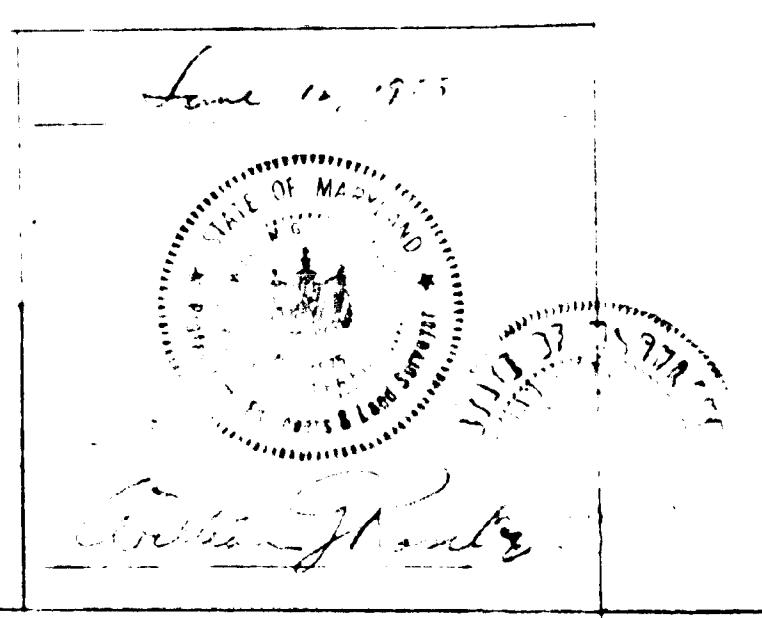

OWNER/DEVELOPER
 HOWARD RESEARCH AND DEVELOPMENT CORP.
 COLUMBIA, MARYLAND

7-10-68		PAVING CHANGE
5-1-70		PAVING CHANGE
Rev Date	Rev No	Revision Description
COLUMBIA		
M A R Y L A N D		
OWNER AND DEVELOPER HOWARD RESEARCH AND DEVELOPMENT CORP. THE VILLAGE OF CROSS KEYS - BALTIMORE, MARYLAND 21210		
PROJECT AREA		
PROJECT TITLE		
Des By	Scale	Dwg No
Drn By	Date	C.C.F. No
Chk By	Approved	

SEP-69-17