


APPROVED FOR PUBLIC WATER, PUBLIC SEWERAGE AND STORM DRAINAGE SYSTEMS AND ROADS  
HOWARD COUNTY DEPARTMENT OF PUBLIC WORKS


DIRECTOR \_\_\_\_\_ DATE \_\_\_\_\_  
CHIEF, BUREAU OF HIGHWAYS \_\_\_\_\_ DATE \_\_\_\_\_

APPROVED FOR PUBLIC/PRIVATE WATER AND PUBLIC/PRIVATE SEWERAGE SYSTEMS, HOWARD COUNTY HEALTH DEPARTMENT















COUNTY HEALTH OFFICER \_\_\_\_\_ DATE \_\_\_\_\_  
APPROVED HOWARD COUNTY OFFICE OF PLANNING & ZONING  
PLANNING DIRECTOR \_\_\_\_\_ DATE \_\_\_\_\_  
CHIEF, ENGINEER, DIVISION OF LAND DEVELOPMENT \_\_\_\_\_ DATE \_\_\_\_\_

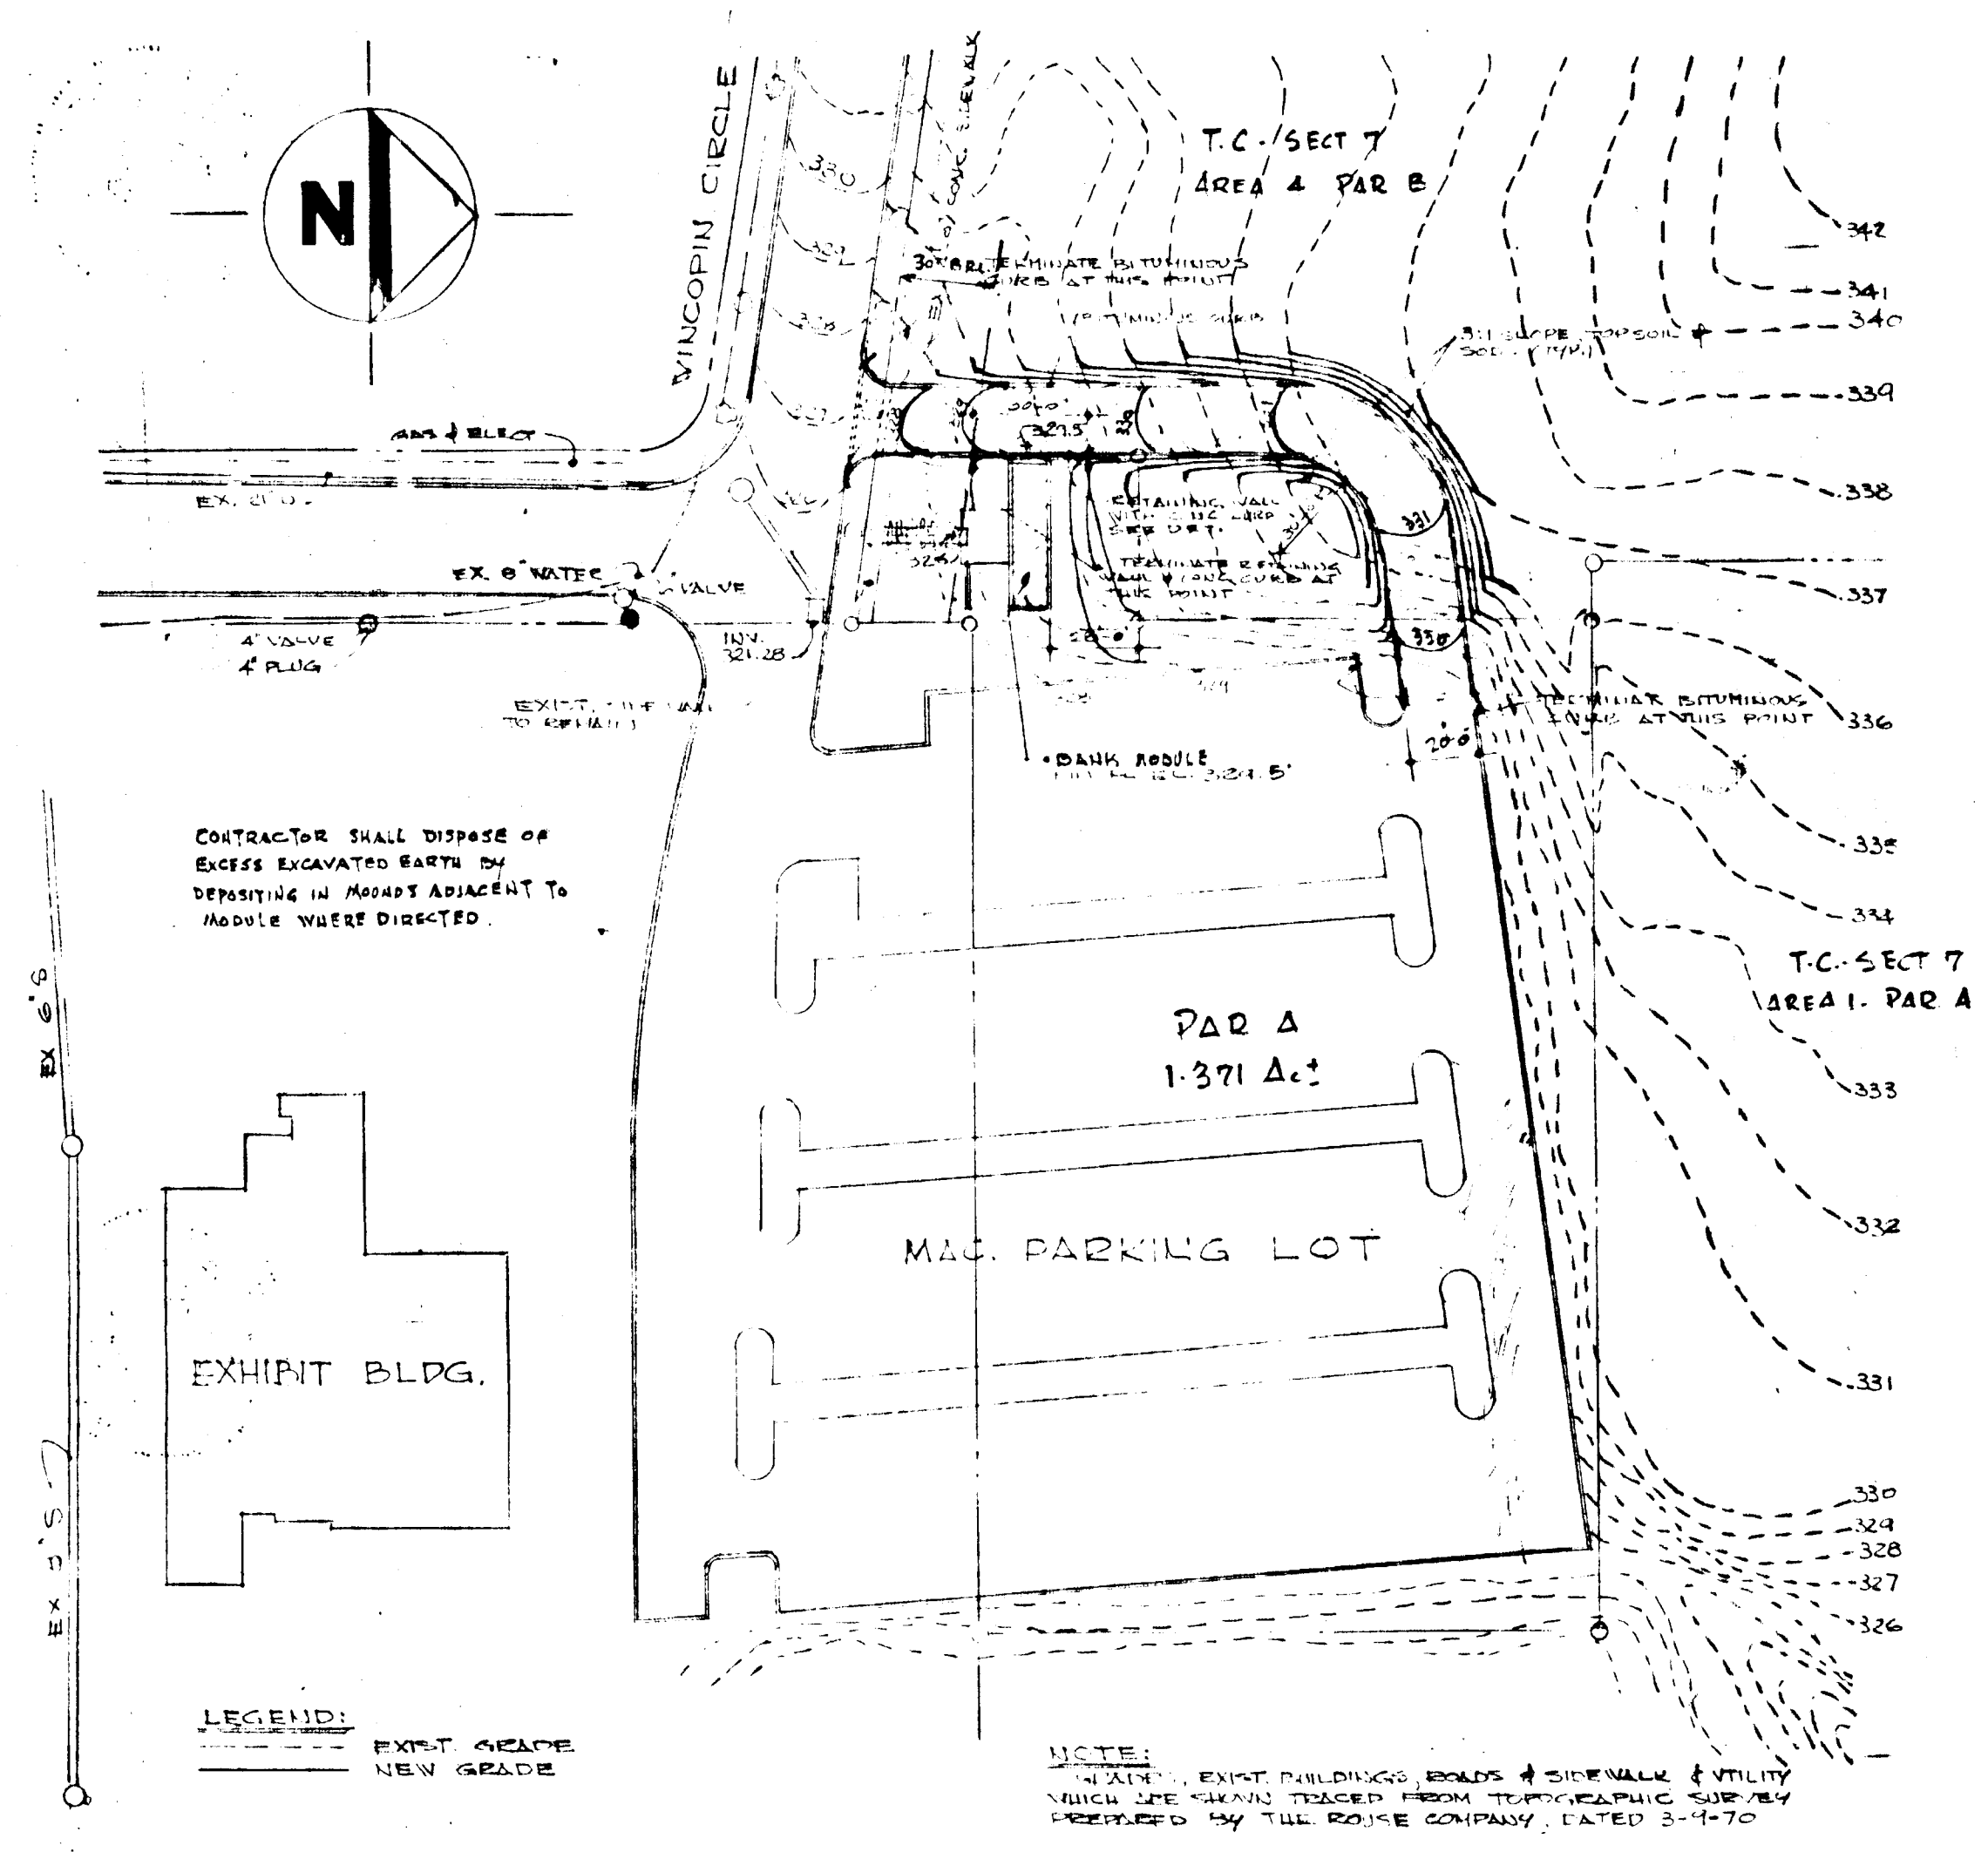

**SITE PLAN**  
SCALE: 1/8" = 1'-0"

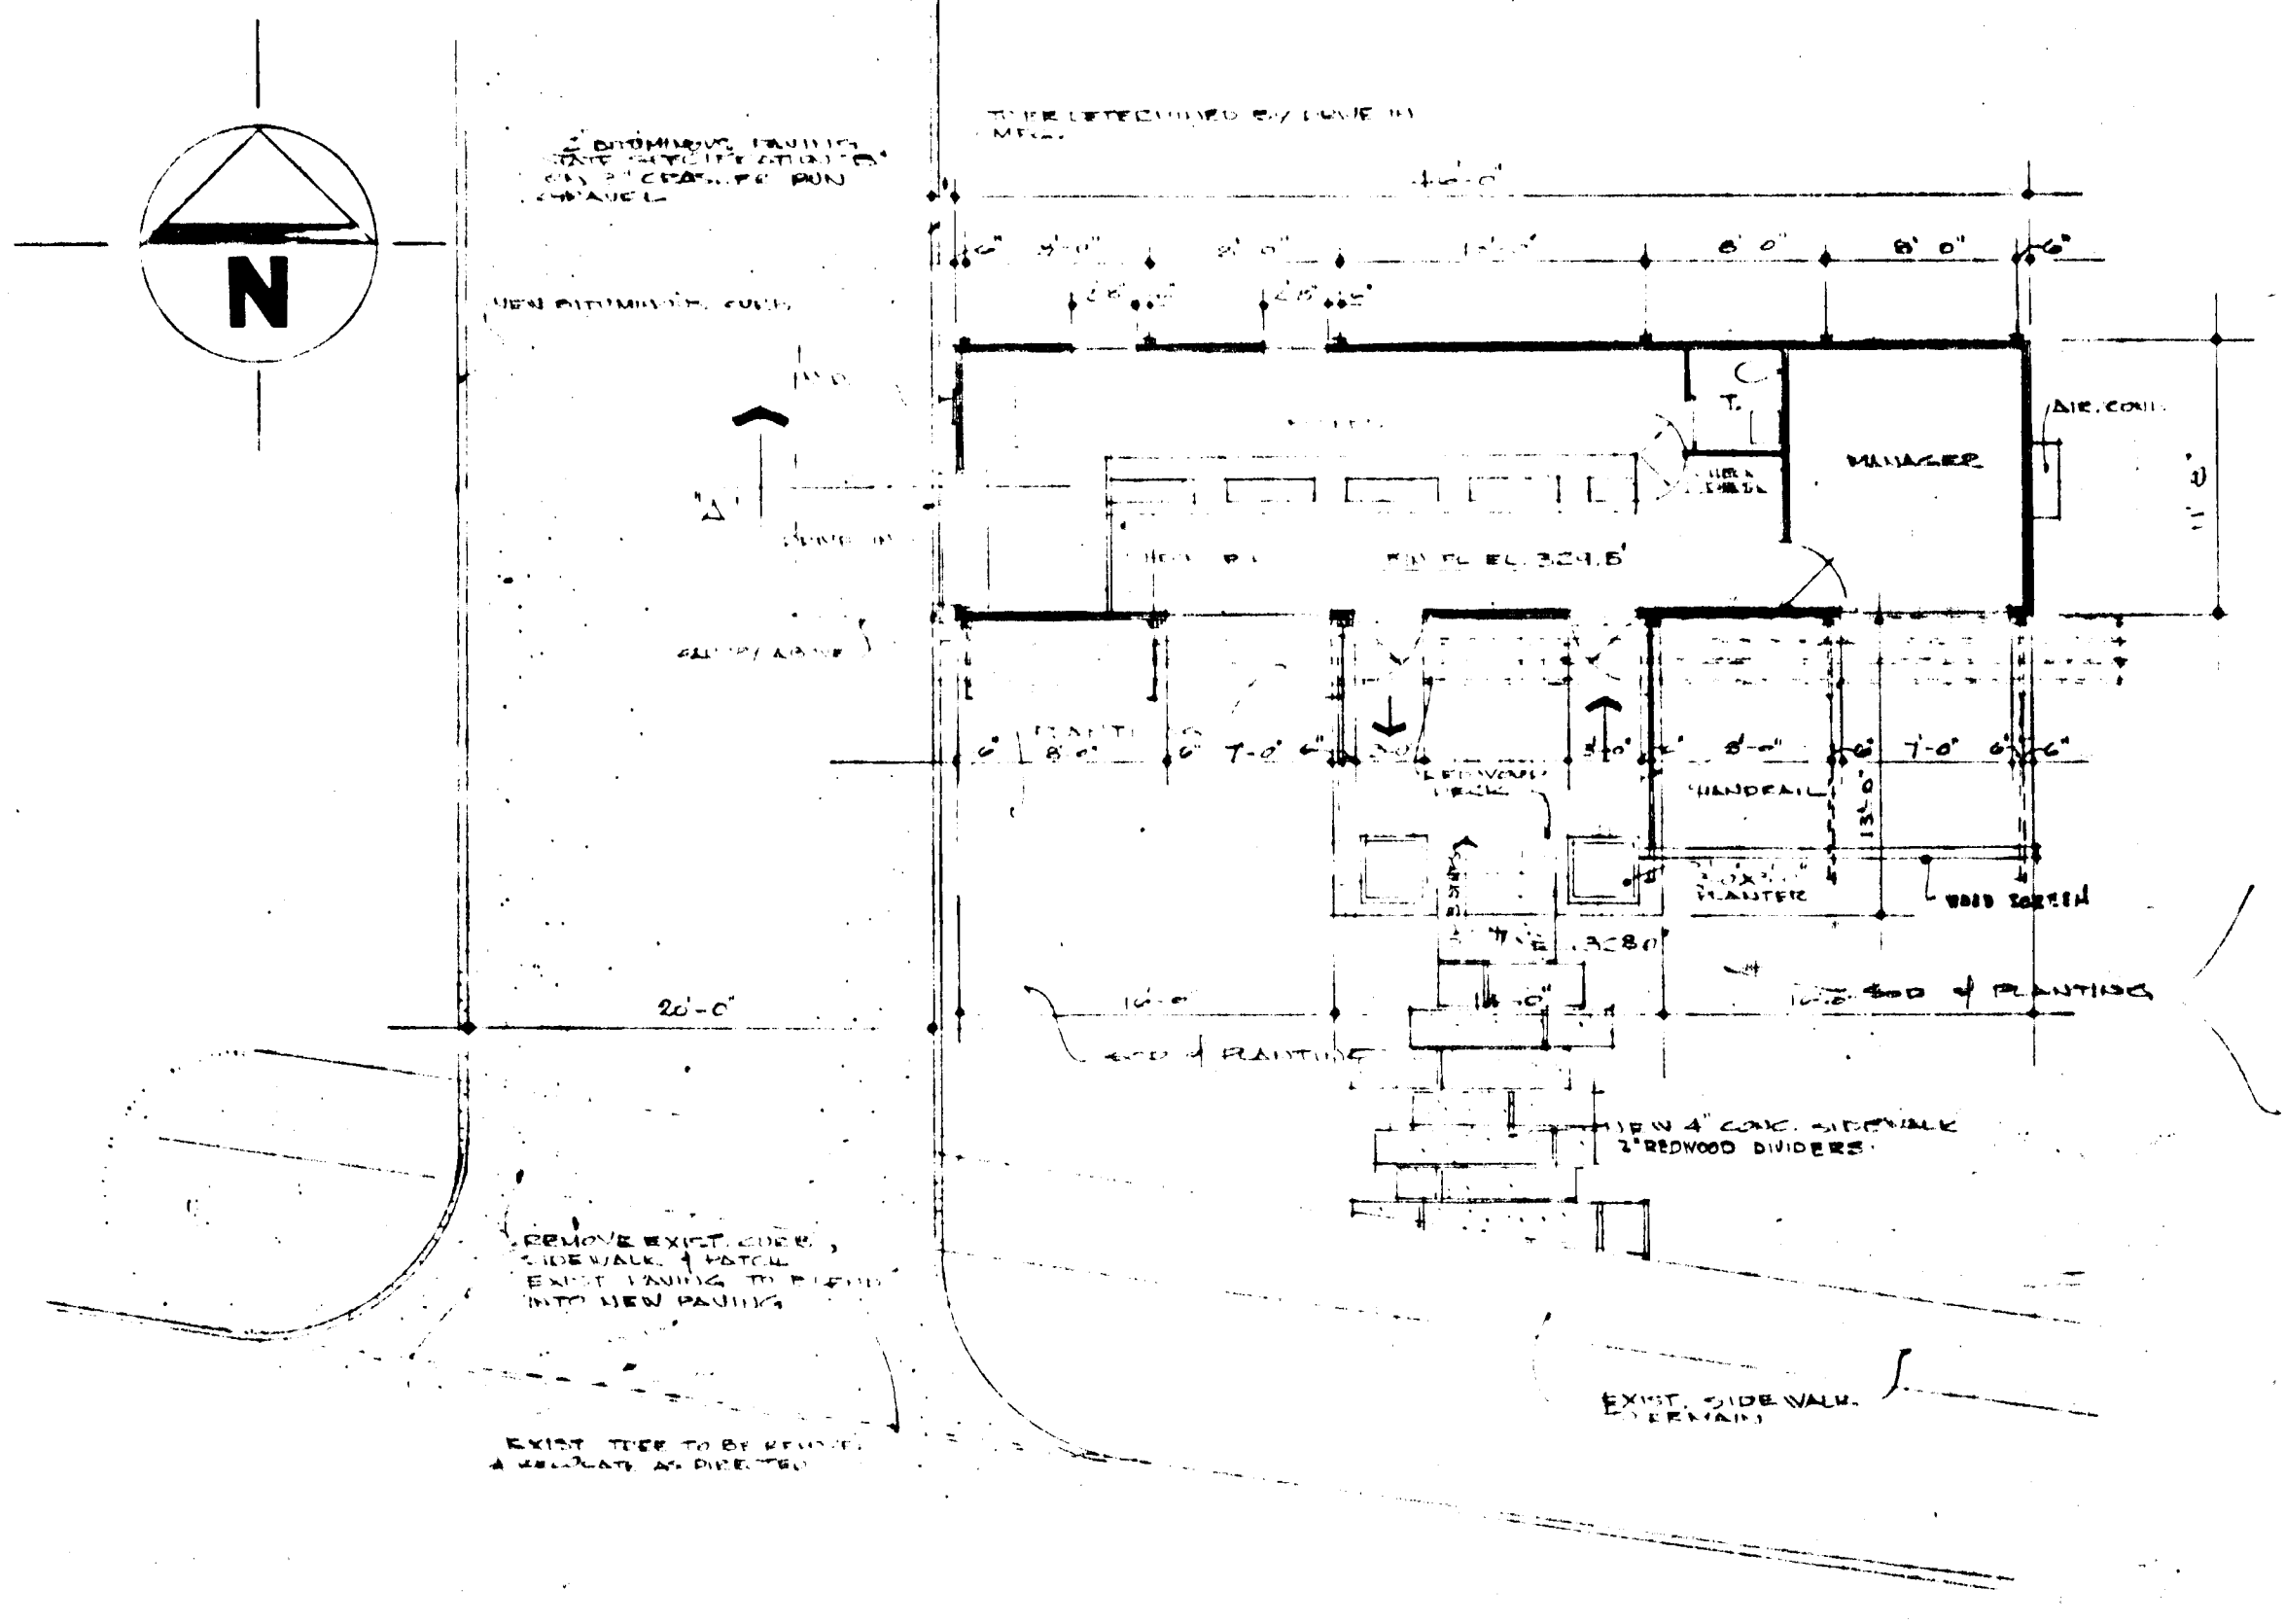

**FLOOR PLAN**  
SCALE: 1/8" = 1'-0"

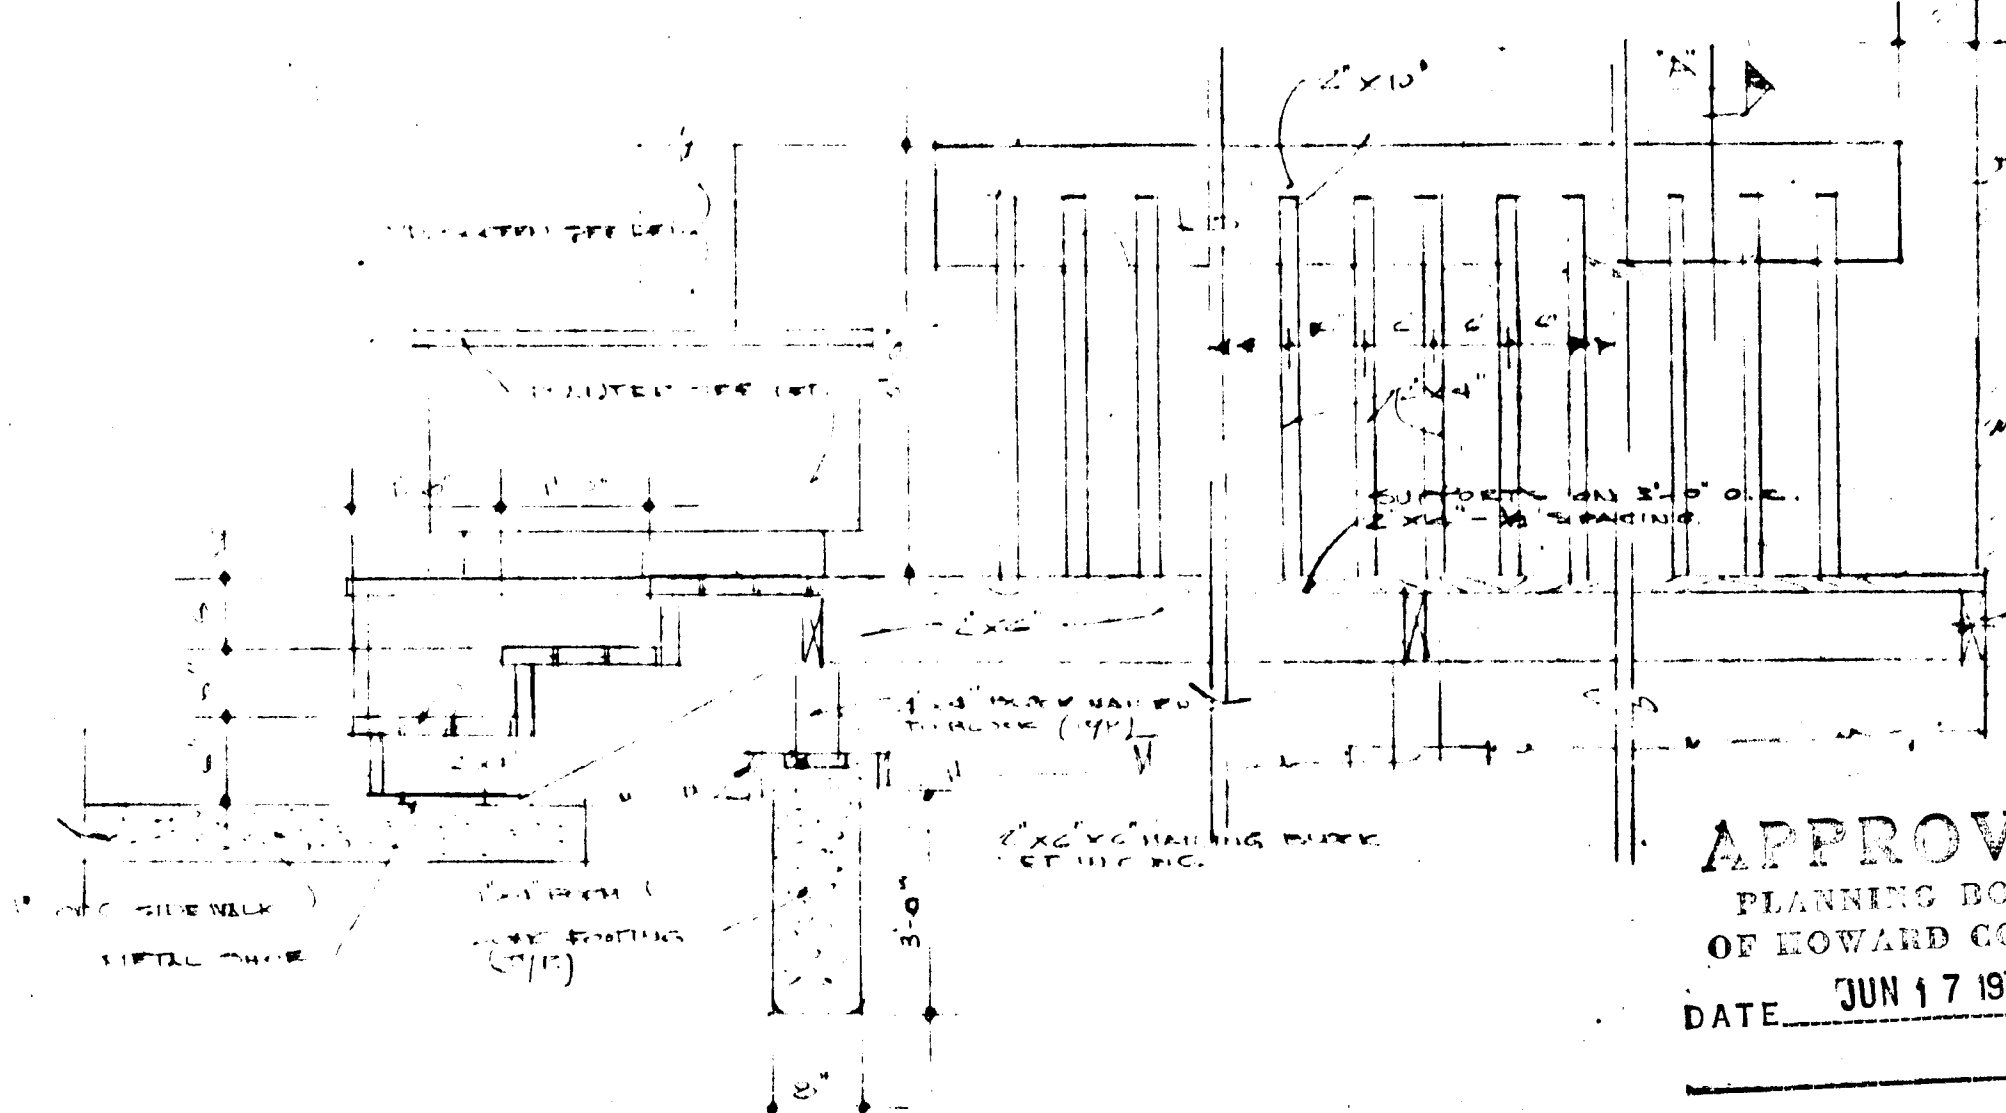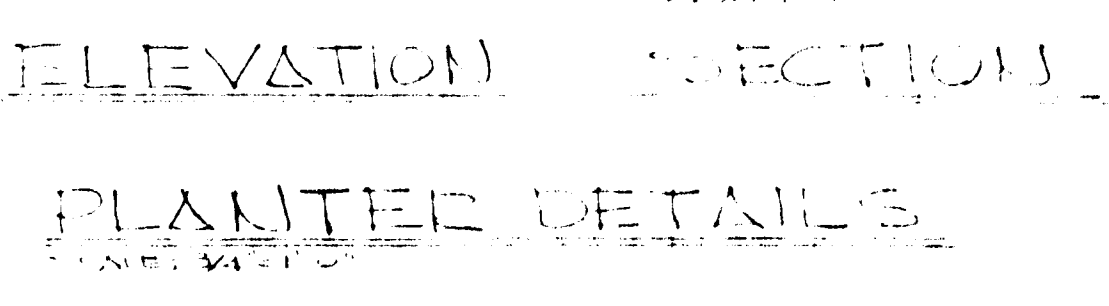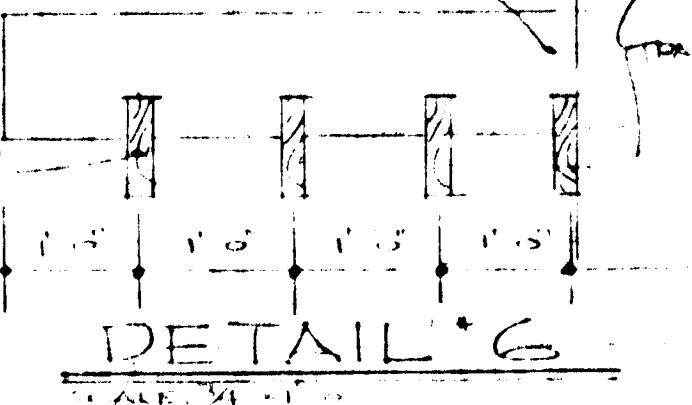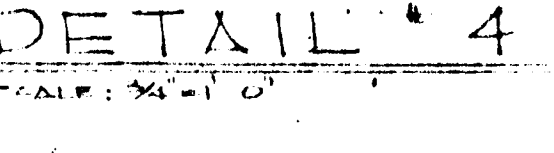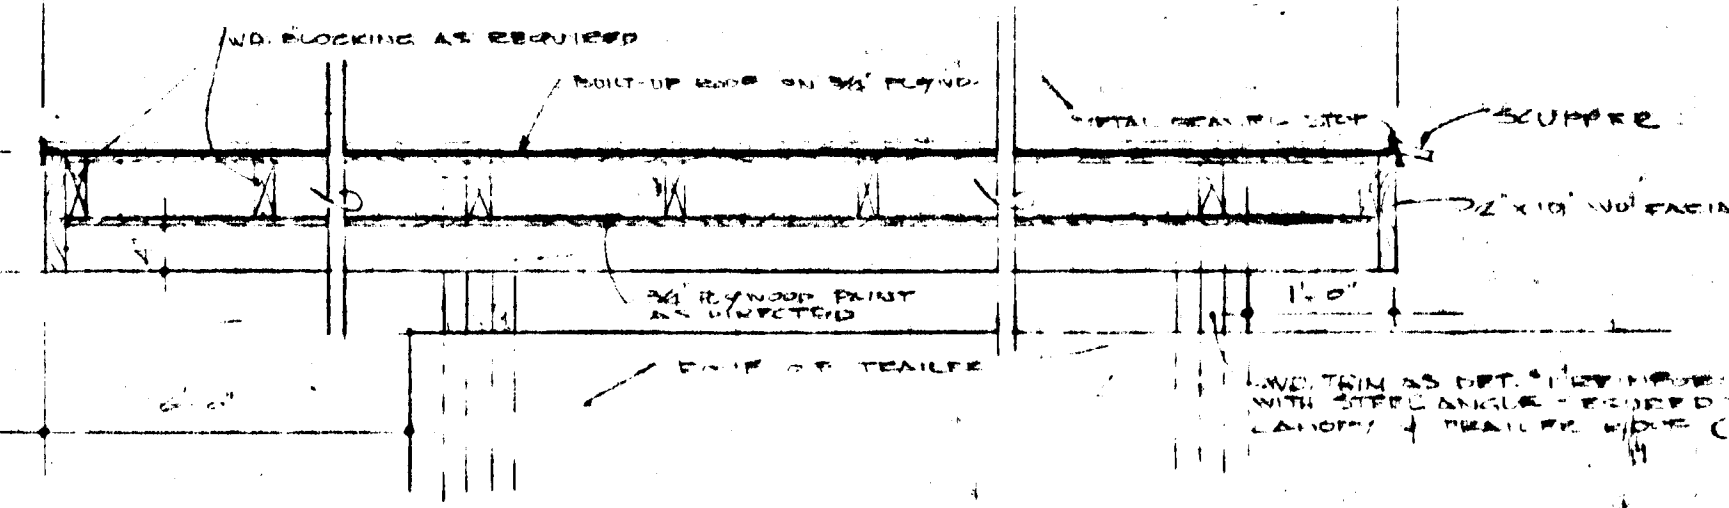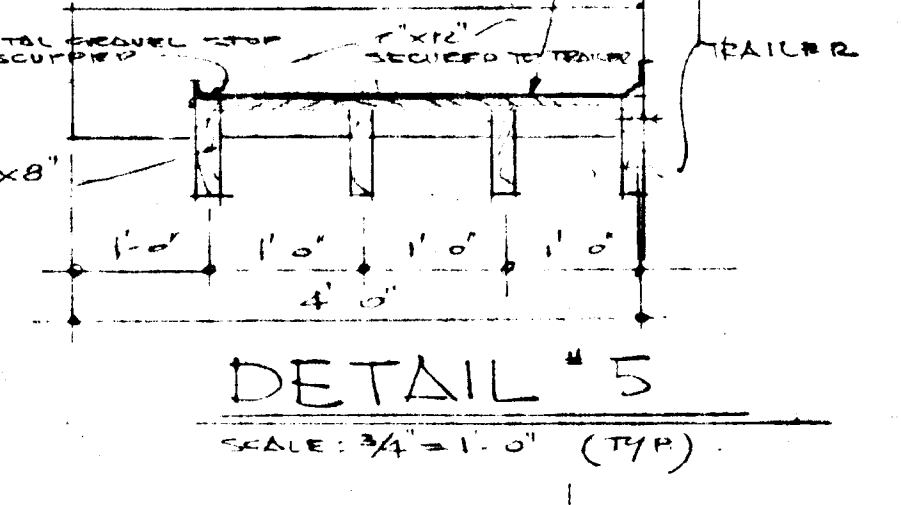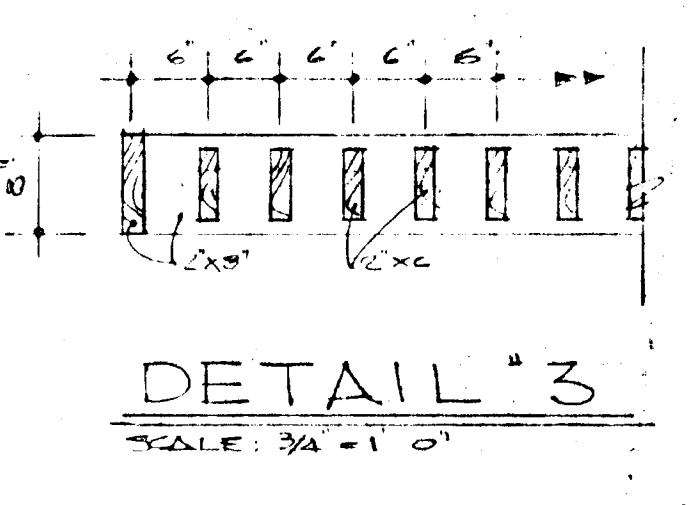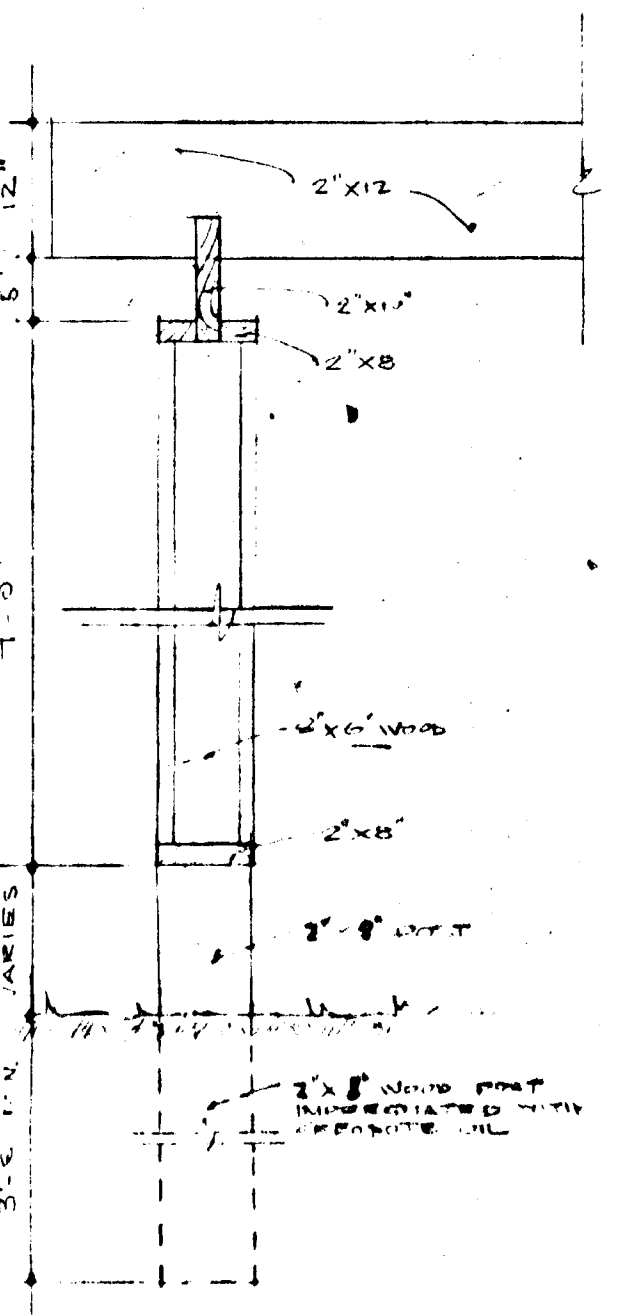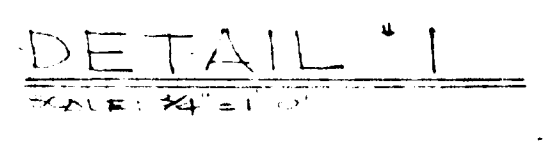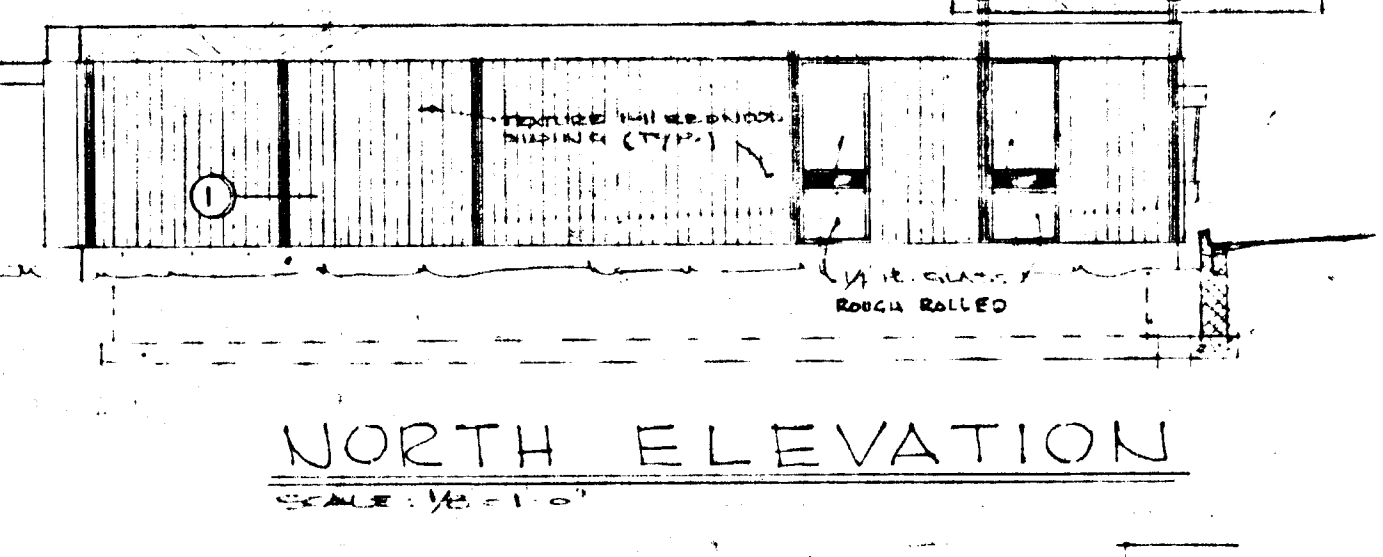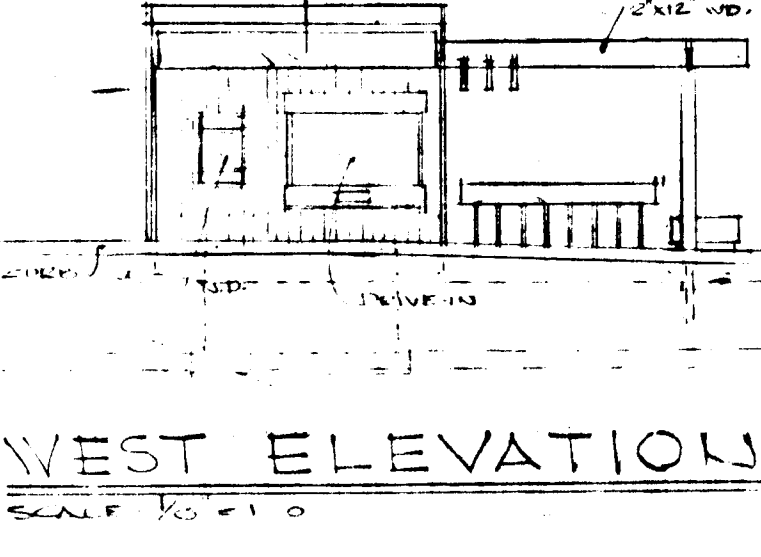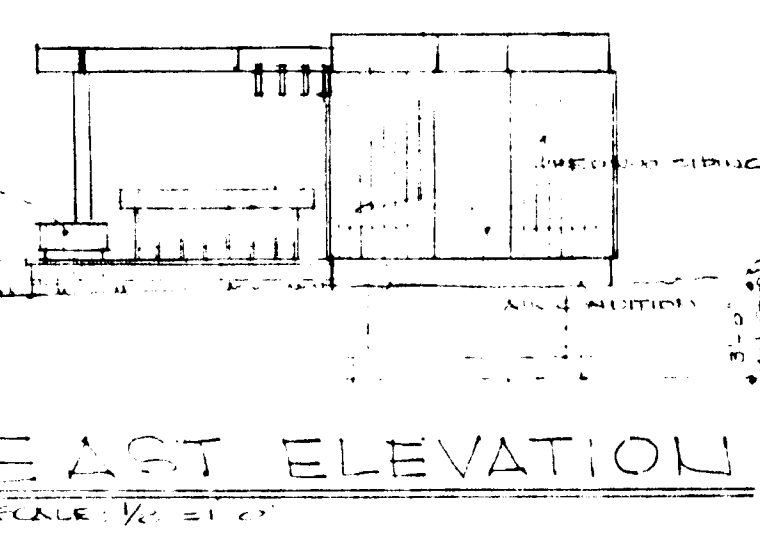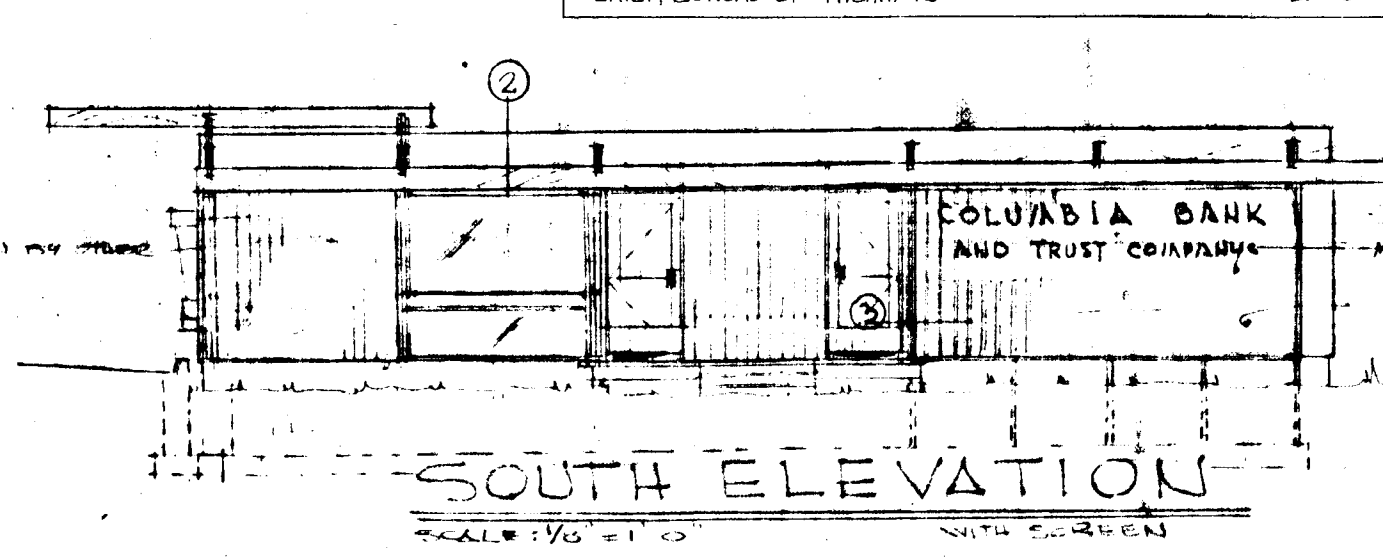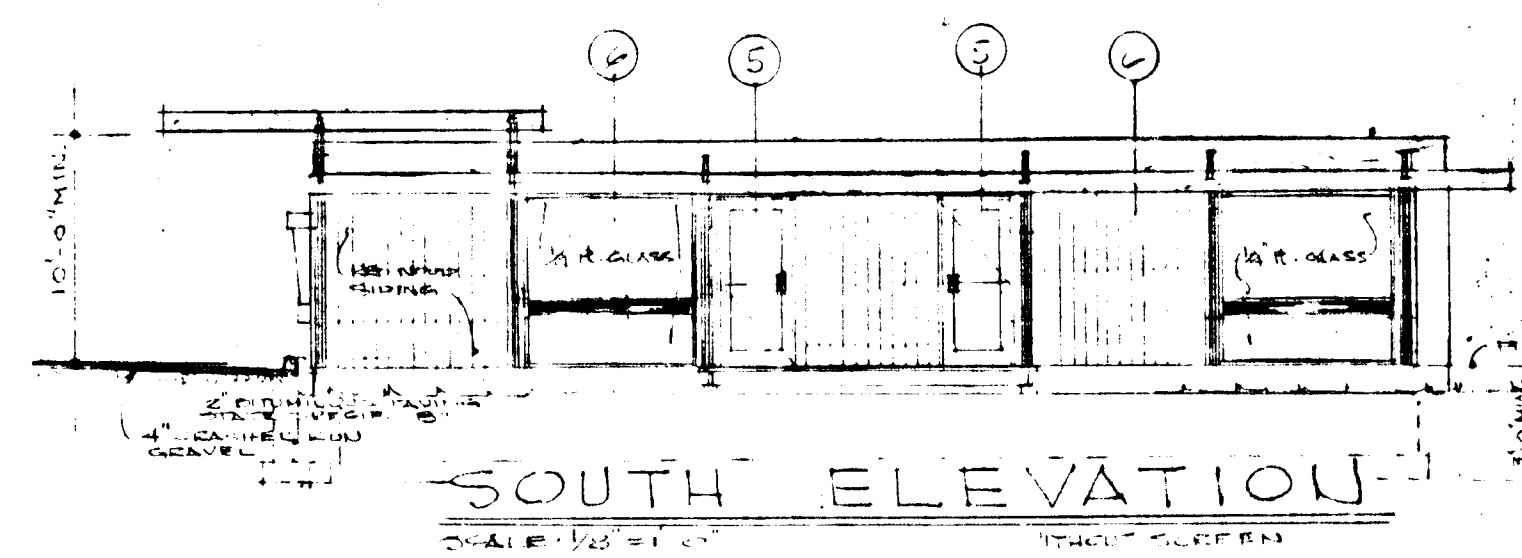

NOTE:  
ALL EXCESSIVE MOISTURE SHALL BE REMOVED

APPROVED  
PLANNING BOARD  
OF HOWARD COUNTY  
DATE: JUN 17 1970

\* Note: TEMPORARY PERMIT # 7353 EXPIRES 6-17-72

**TEMPORARY BANK MOBILE FOR COLUMBIA BANK & TRUST CO. TOWN CENTER COLUMBIA, MD.**

SECTION 7 AREA 3 PARCEL A PL BK 10 Folio 4 F.D.P. 87 PL BK 19 Folio 2	<b>FERDINAND F. KELLY &amp; ASSOCIATES ARCHITECTS</b> 1100 N. WASHINGTON ST. BETHESDA, MD. 20814 TELEPHONE: THREE ZERO ONE SEVEN	# 7010 REV. 6-15-70 MAY 20, 1970 AS SHOWN A-1 OF A-1
--	---	---