


HOWARD COUNTY, MARYLAND

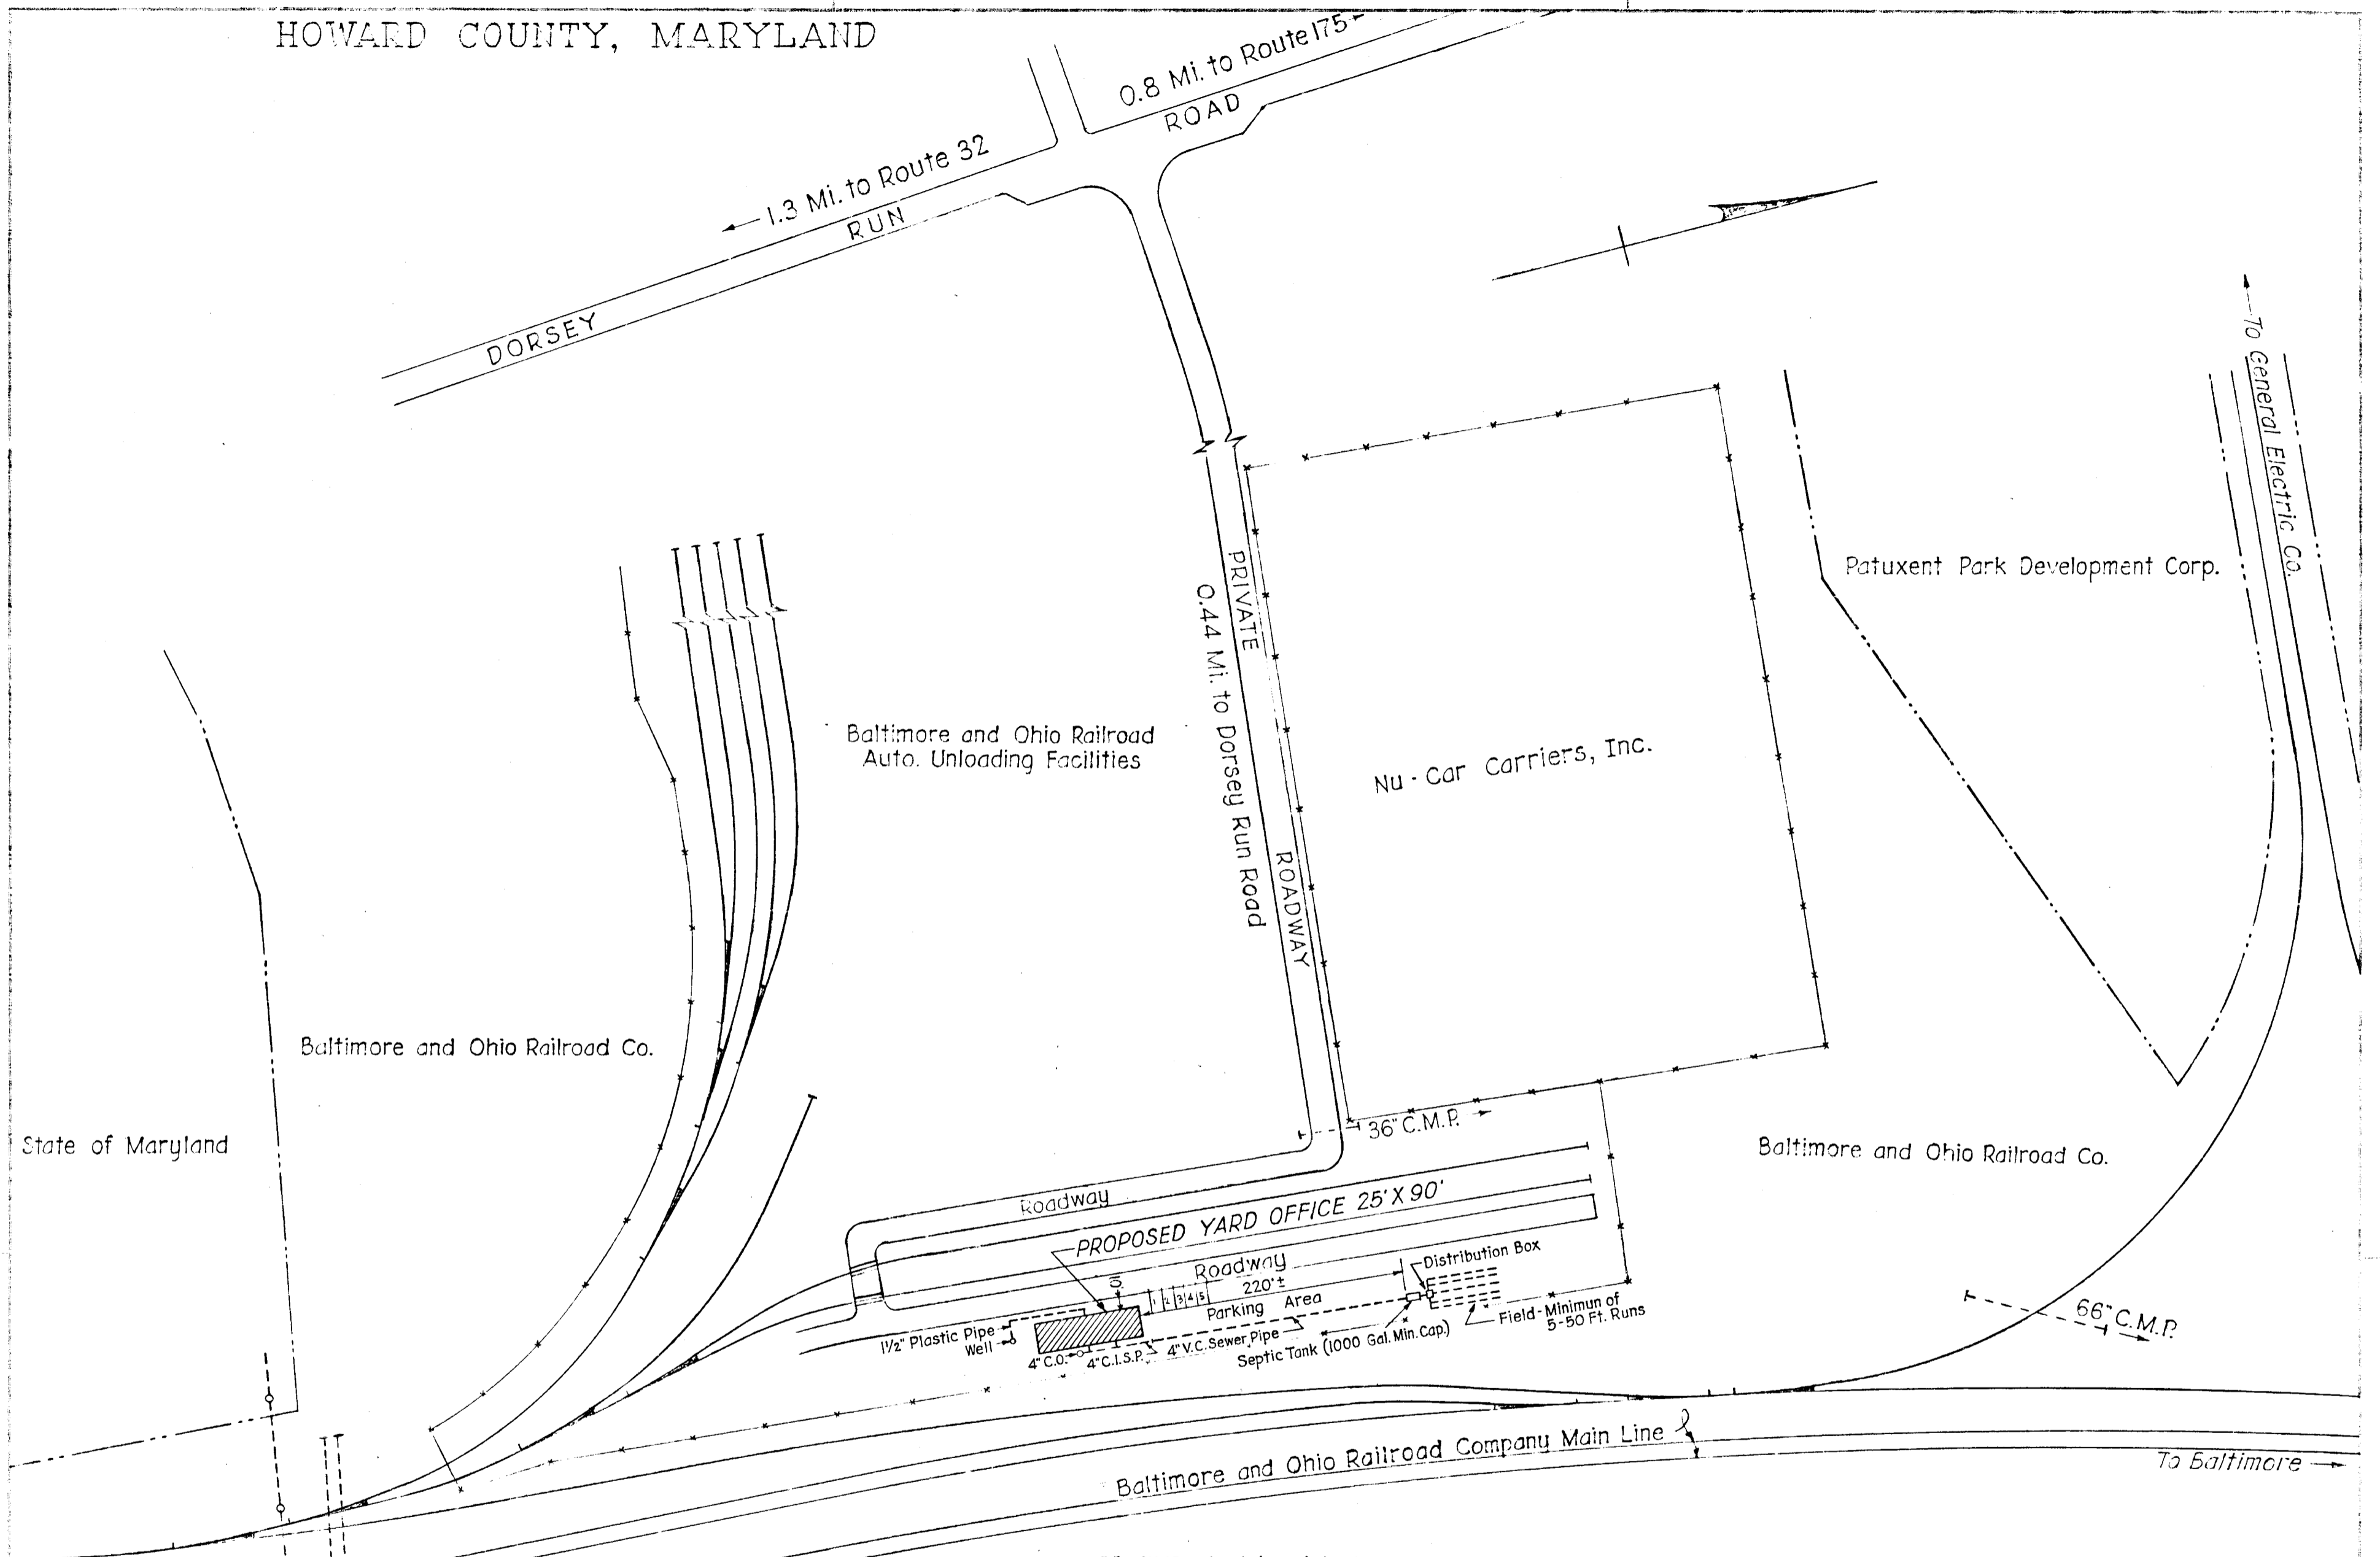

APPROVED
 DIVISION OF
 LAND DEVELOPMENT
 OFFICE OF
 PLANNING AND ZONING
 OF HOWARD COUNTY
 DATE: JAN 7 1970

SITE ANALYSIS
 TAX MAP 48 - PARCEL 12
 EXIST. ZONING - M-2
 TOTAL EMPLOYEES = 10 MAX.
 TOTAL PARKING AT 10' X 20' MIN = 5
 PRIVATE WATER AND SEWER
 HT. OF BLDG 12' AV.

Antonia Thibault
 Reg. P.E. 5463 CE

<p>REVISIONS</p>	<p>ENGINEERING DEPARTMENT</p>
<p>SITE PLAN PROPOSED YARD OFFICE JESSUP, MARYLAND</p>	
<p>SCALE: 1"=100'</p> <p>DATE: AUG. 3, 1970</p>	<p>NO. 125</p> <p>DATE: 1970</p>