

APPROVED: FOR PUBLIC WATER & PUBLIC SEWERAGE SYSTEMS:
 HOWARD COUNTY HEALTH DEPARTMENT
 COUNTY HEALTH OFFICER
 APPROVED: HOWARD COUNTY OFFICE OF PLANNING & ZONING

James G. Heister 8/9/73
 PLANNING DIRECTOR DATE

William A. Altman 8/10/73
 DIRECTOR DATE

CHEF, DIVISION OF LAND DEVELOPMENT AND TRANSPORTATION PLANNING
 HOWARD COUNTY DEPARTMENT OF PUBLIC WORKS
 APPROVED: FOR PUBLIC WATER, PUBLIC SEWERAGE AND STORM DRAINAGE SYSTEMS AND ROADS.



William A. Altman 8/5/73
 DIRECTOR DATE

W. M. Weiland 8/6/73
 CHIEF, BUREAU OF HIGHWAYS DATE

JAMES D. GRAHAM & WF
 540 1000
 ZONE R-20


J. & D. ALUMINUM, INC.
 908/479
 ZONE B-2

A. FERDINALIS & WF
 ST. JOHN'S VILLAGE
 LOT 10 B
 C/G
 ZONE R-20

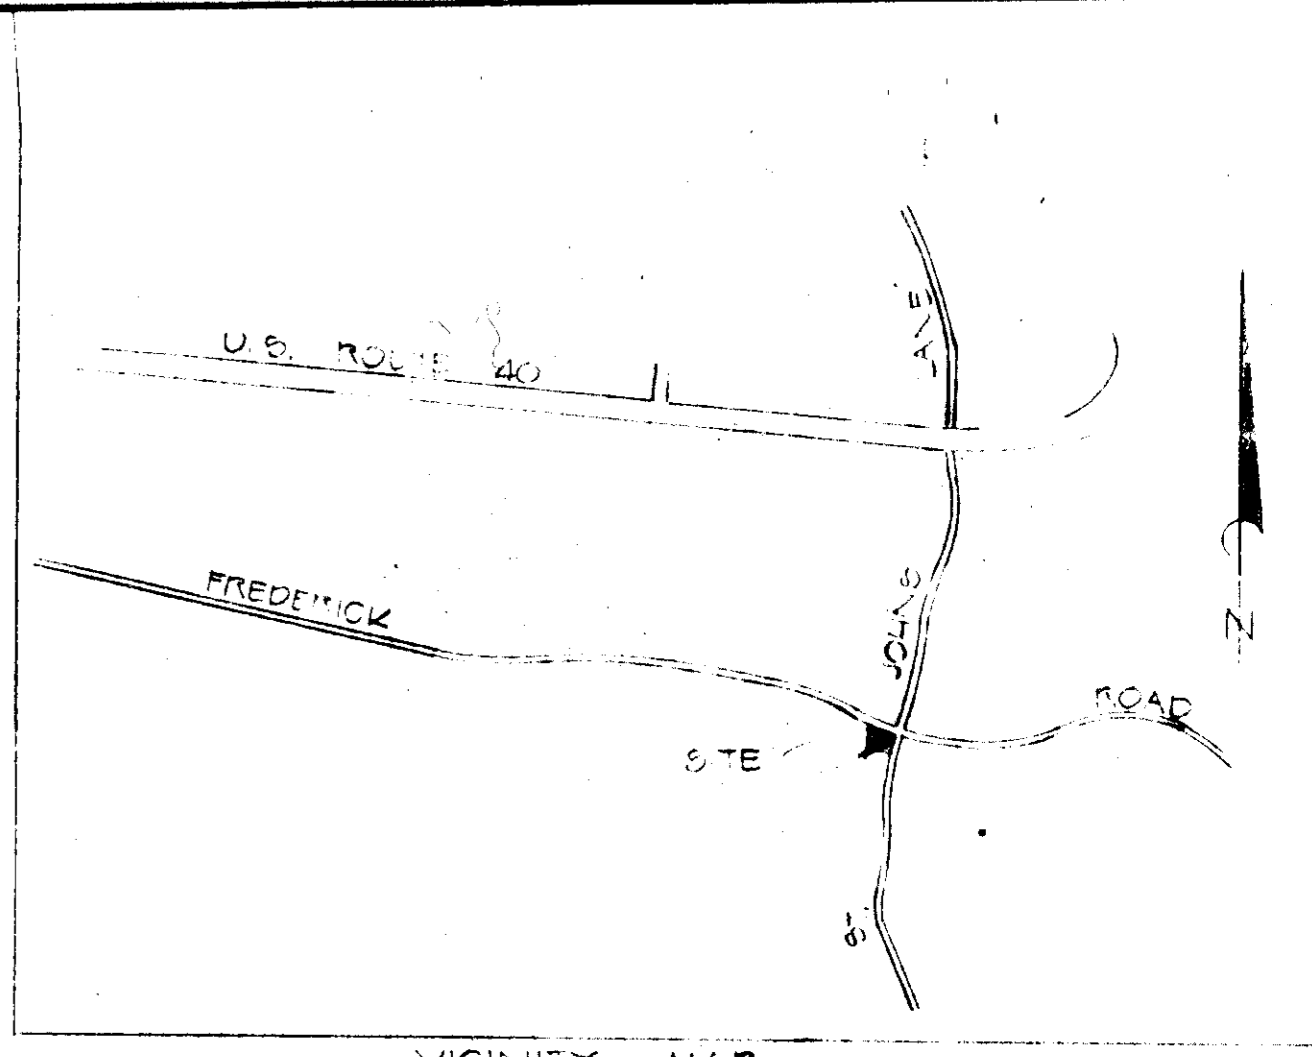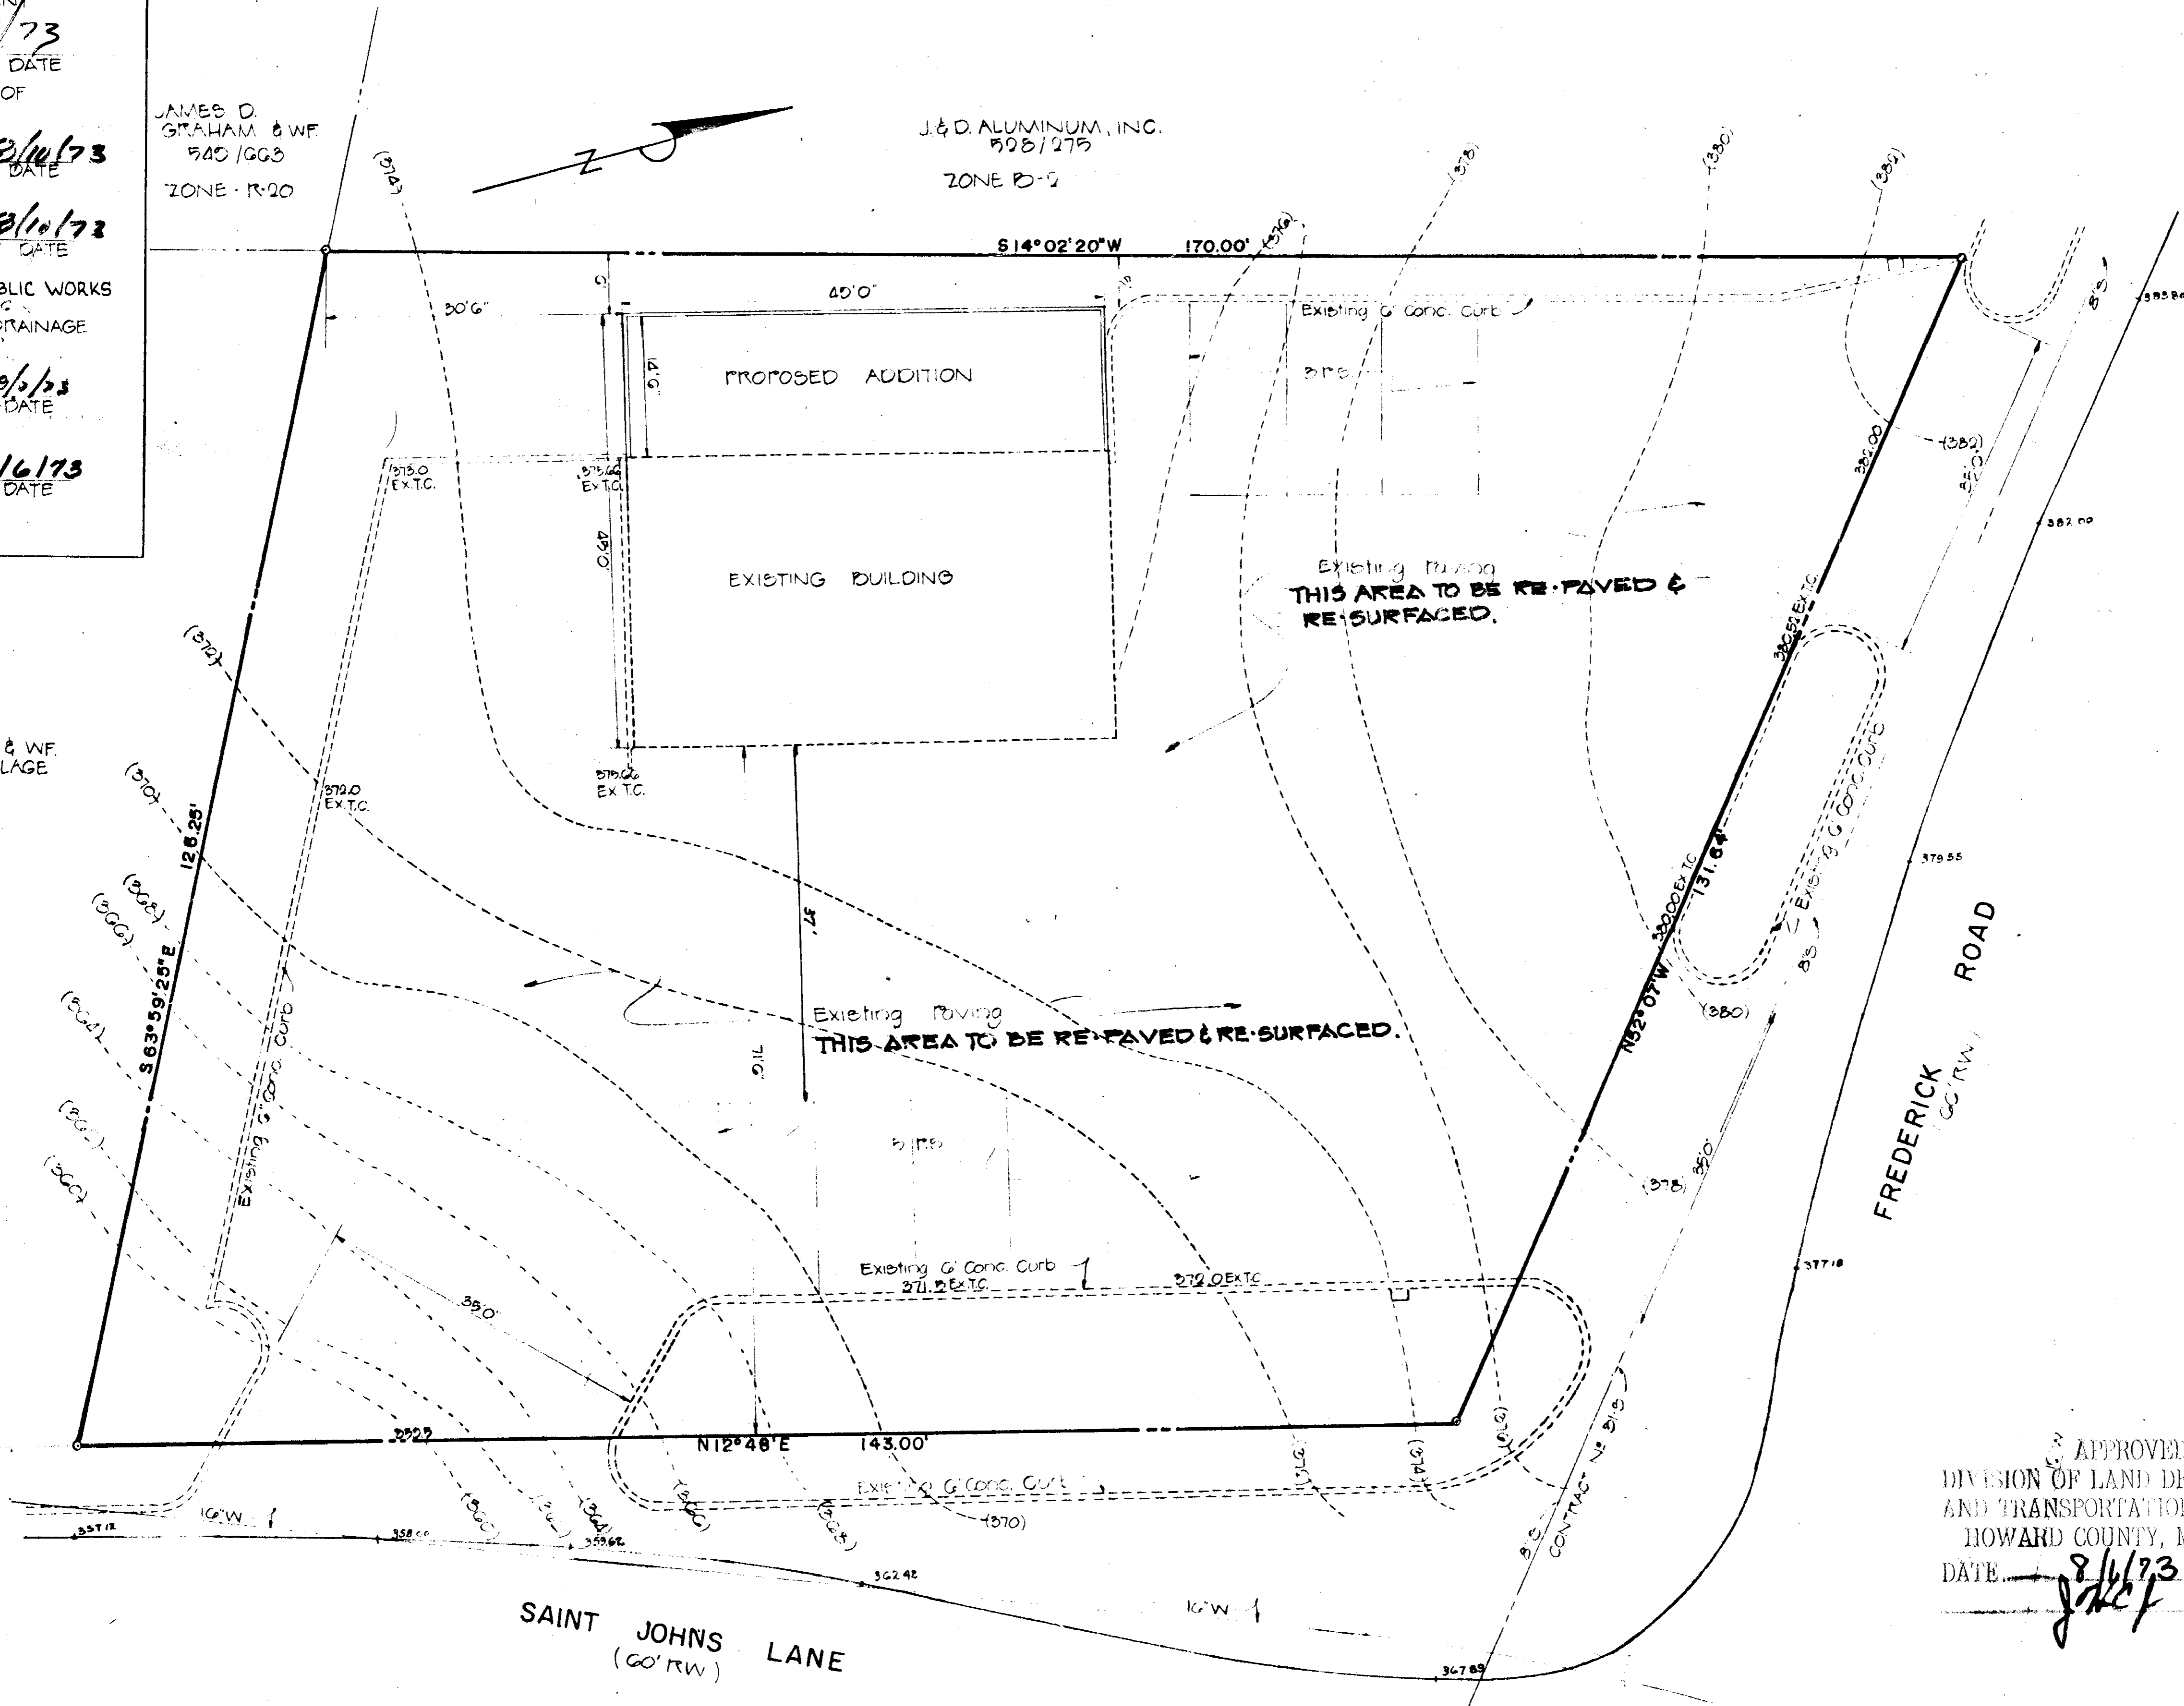

VICINITY MAP
 SCALE: 1"=100'

TYPICAL PARKING SPACE
 SCALE: 1"=10'

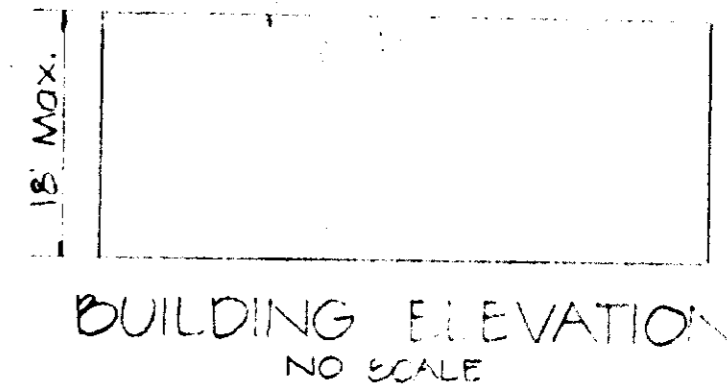

BUILDING ELEVATION
 NO SCALE

APPROVED
 DIVISION OF LAND DEVELOPMENT AND TRANSPORTATION PLANNING
 HOWARD COUNTY, MARYLAND
 DATE: 8/11/73
J. Kelly

- GENERAL NOTES
1. AREA OF PROPERTY 0.477 AC.
 2. ZONING: COMMERCIAL - B-2
 3. SITE USE: OFFICES
 4. PROPERTY REF. PLAT BOOK: B. MAR. D. FOLIO 25
 5. OWNERSHIP: DEVELOPMENT SALES CO., INC. 2225 ST. PAUL ST. BALTIMORE, MD 21202
 6. PARKING PROVIDED: 8 SPACES
 PARKING REQUIRED: 2 SPACES
 7. TAX MAP: 24
 8. TOTAL NO. OF EMPLOYEES: 6

OWNER AND DEVELOPER
 DEVELOPMENT SALES CO., INC.
 2225 ST. PAUL ST.
 BALTIMORE, MARYLAND, U.S.A.

1. BASE WILL BE PRIMED IN ACCORDANCE WITH C-30.3 AS PROVIDED IN THE HO. CO. ROAD CONSTRUCTION CODE & STD. SPECIFICATIONS.
2. TACK COAT IS TO BE IN ACCORDANCE WITH C-30.4 AS PROVIDED IN THE HO. CO. ROAD CONSTRUCTION CODE & STD. SPECIFICATIONS.
3. ALL PAVING MATERIAL TO BE IN ACCORDANCE WITH HO. CO. ROAD CONSTRUCTION CODE & SPECIFICATIONS.
4. EXISTING PAVED AREA TO BE RE-PAVED & RE-SURFACED.

BITUM. CONCR. SURFACE	1 1/2" SAND C-3
BITUM. CONCR. BASE	6" (CONCR. MIX)

PAVING SPEC
 NO SCALE

NOTE: THIS SITE PLAN IS FOR A 40'0" X 140' ADDITION ONLY.

TITLE SITE PLAN		ENGINEERING PLANNING SURVEYING BY BOENDER ASSOCIATES INC.	
PROJECT OFFICE BLDG., CORNER OF FREDERICK RD & ST. JOHN'S LANE		ELLICOTT CITY, MD. 21043	
LOCATION SECOND ELECTION DISTRICT HOWARD COUNTY, MD.		SALISBURY, MD. 21801	
DATE 8/11/73	DES. BY T.S.	DRAWN BY T.S.	CHKD BY
SCALE 1"=10'	JOB NO. 73189	DRWG. NO.	301-465-7777



Philip A. Pappalardo 7/13/73