
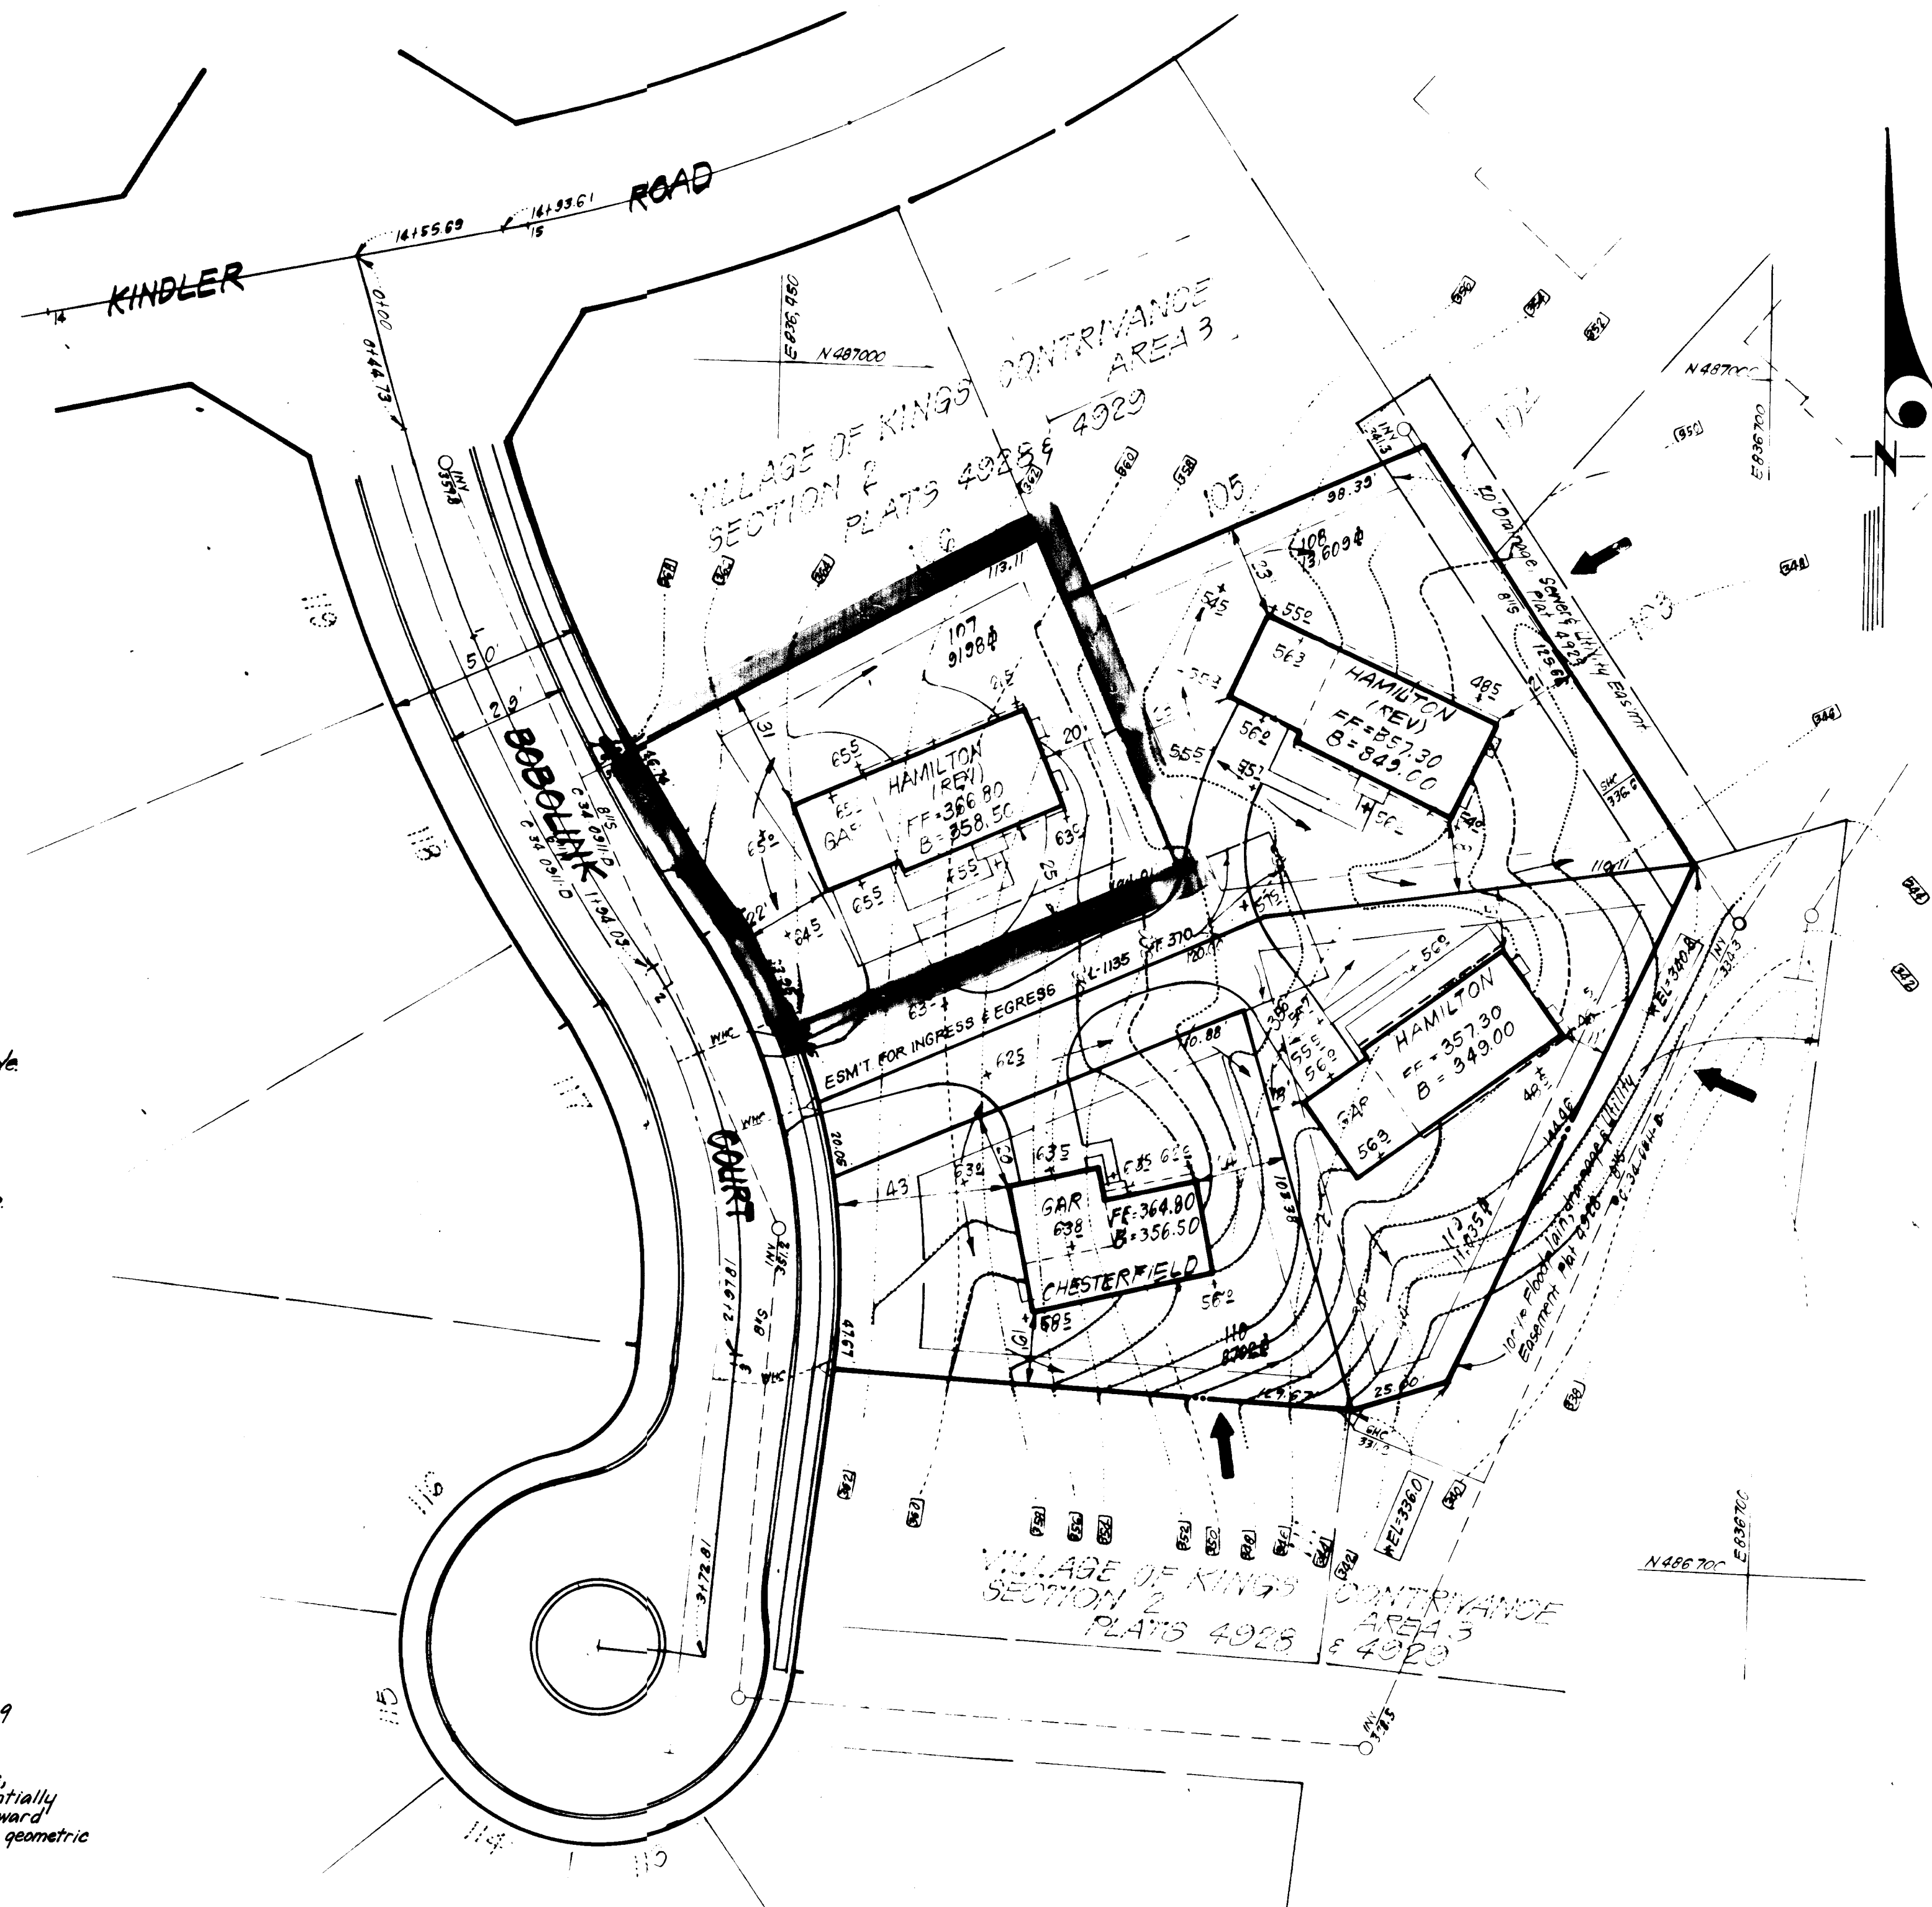


- LEGEND:**
- 1. Contour Interval 2.5'
 - 2. Existing Contour 100'
 - 3. Proposed Contour 410'
 - 4. Spot Elevation +105'
 - 5. Direction of Drainage
 - 6. Existing Trees to be retained

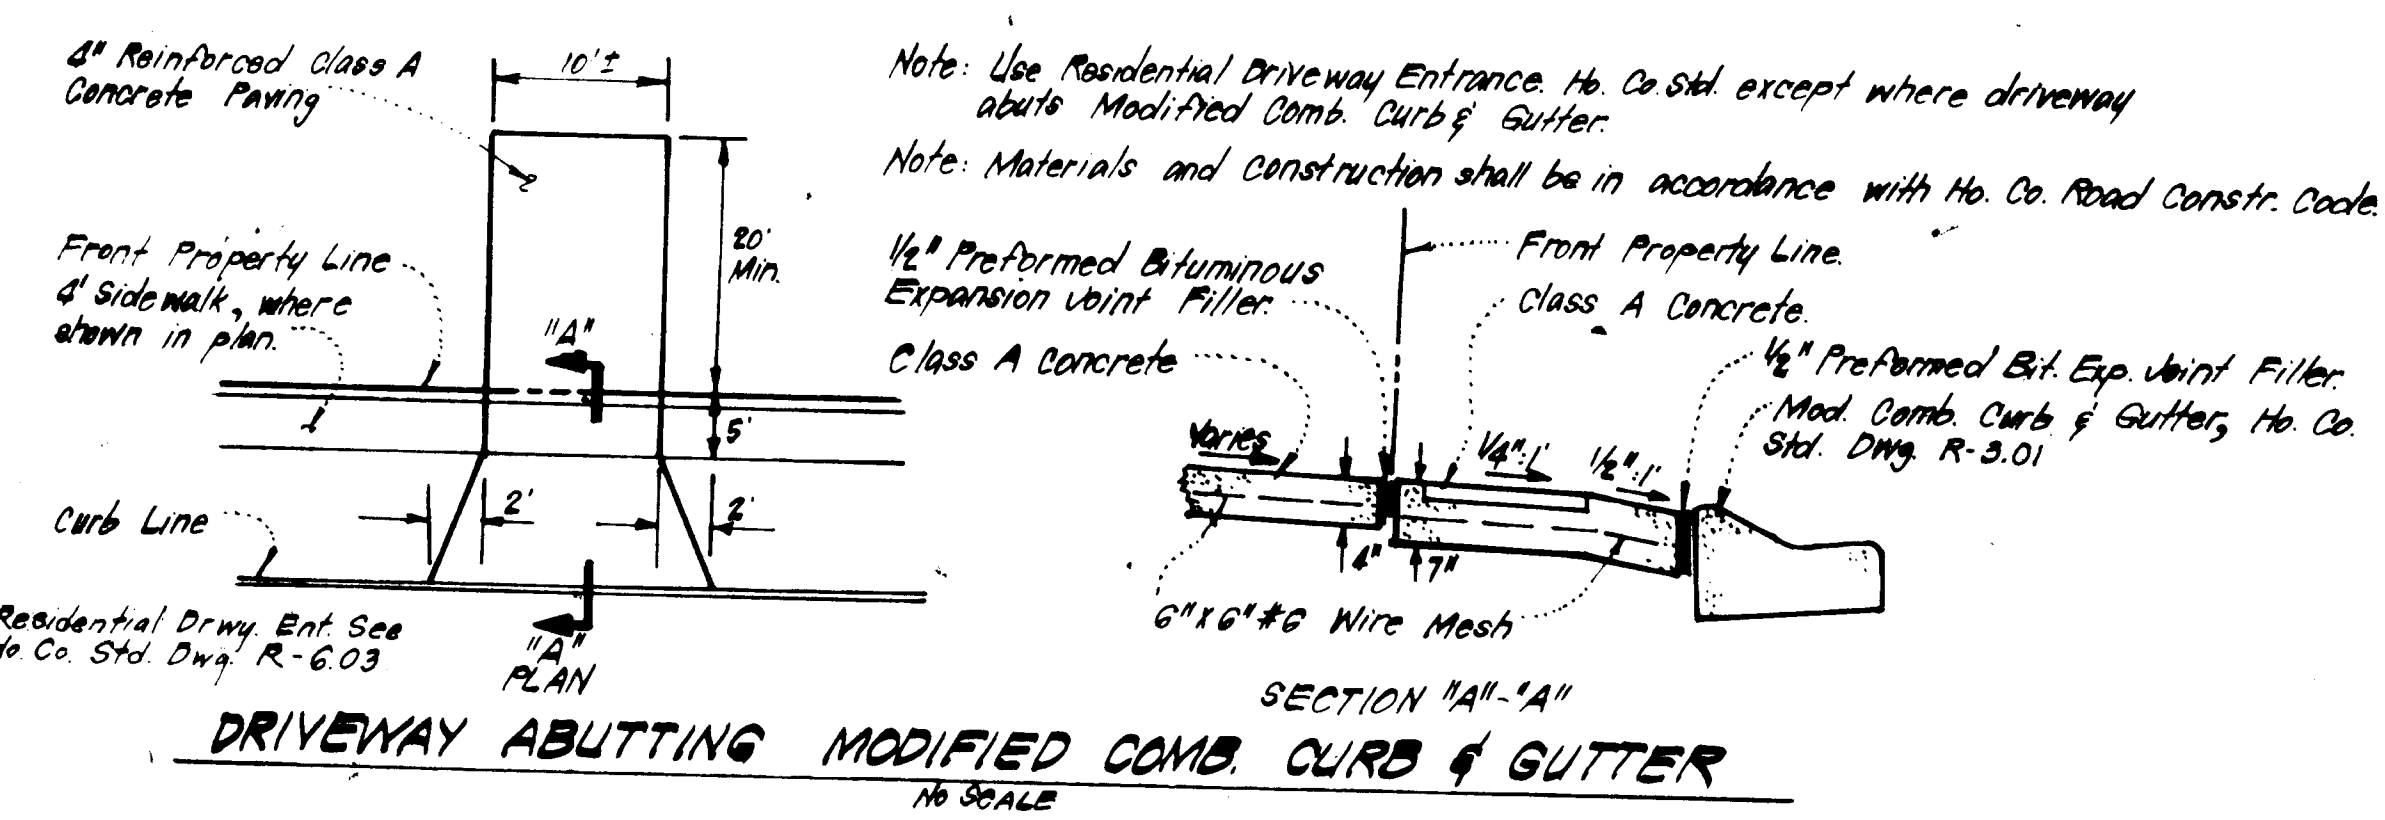

- GENERAL NOTES:**
1. The Land included in this plan is zoned New Town (S.F.M.D.)
 2. The Lots shown on this plan are covered by Final Development Plan Phase 178-A, Part II.
 3. All coordinates shown hereon are based on Howard County Geodetic Control Traverse which is based upon the Maryland State Plane Coordinate System.
 4. The area covered is located on Tax Map # 42.
 5. The total area included in this plan is 0.211 Acres
 6. All roadways are public & existing.
 7. Any damage to county owned rights of way or paving shall be corrected at the developer's expense.

APPROVED
 DIVISION OF LAND DEVELOPMENT &
 ZONING ADMINISTRATION
 HOWARD COUNTY, MARYLAND
 DATE 11-21-83

SURVEYOR'S CERTIFICATE

I hereby certify that the information contained hereon is the same as shown on previously approved SDR 83-43c with the following exceptions:

1. House Type and Grading has been revised on Lot 107.

I further certify that the Sediment & Erosion control measures, as previously approved will not be affected, the grading is substantially the same as originally approved, the building setbacks comply with Howard County Zoning and Subdivision Regulations, and the lot has the same geometric configuration as shown on the respective recorded subdivision Plat.

Oct. 26, 1983
 Date

Donald B. Sackett
 DONALD B. SACKETT
 Registered Land Surveyor
 Md. No. 6059

ADDRESS CHART

LOT NUMBER	STREET ADDRESS
107	7307 Babolink Court

SUBDIVISION NAME	COLUMBIA	SECT./AREA	2/3	LOT/PARCEL ID	107
PLAT # OR LIF	4929	BLOCK #	7	ZONE	RT. S.F.M.D. #42
TAX/OWNER MAP		ELEC. DIST.	GTH	CENSUS TR.	6062
WATER CODE	E-16	SEWER CODE	G350000		

APPROVED FOR PUBLIC WATER AND PUBLIC SEWERAGE SYSTEMS.
 HOWARD COUNTY HEALTH DEPARTMENT

James J. ...
 COUNTY HEALTH OFFICER
 DATE 12-6-83

APPROVED HOWARD COUNTY OFFICE OF PLANNING & ZONING

James J. ...
 PLANNING DIRECTOR
 DATE 12-8-83

APPROVED FOR PUBLIC WATER AND PUBLIC SEWERAGE STORM DRAINAGE SYSTEMS AND PUBLIC ROADS
 HOWARD COUNTY DEPARTMENT OF PUBLIC WORKS

James J. ...
 DIRECTOR
 DATE 12-5-83

CHIEF BUREAU OF ENGINEERING
 DATE 12-5-83

CLARK · FINEFROCK & SACKETT
 ENGINEERS · PLANNERS · SURVEYORS

11315 LOCKWOOD DRIVE · SILVER SPRING, MARYLAND 20904 · (301) 583-3400

DESIGNED	JME	REVISD SITE DEVELOPMENT PLAN	SCALE	1"=30'
DRAWN	KIKW	LOT 107	DRAWING	
CHECKED	JME	COLUMBIA	JOB NO.	82 040
DATE	10-25-83	VILLAGE OF KINGS CONTRIVANCE SECTION 2 AREA 3 6TH ELECTION DISTRICT HOWARD COUNTY, MARYLAND	FILE NO.	82 040-X

FOR: The Ryland Group (Col. Division)
 One Knoll North Dr. Suite 503
 Columbia, Maryland, 21045