


VICINITY MAP

SCALE: 1" = 2000'

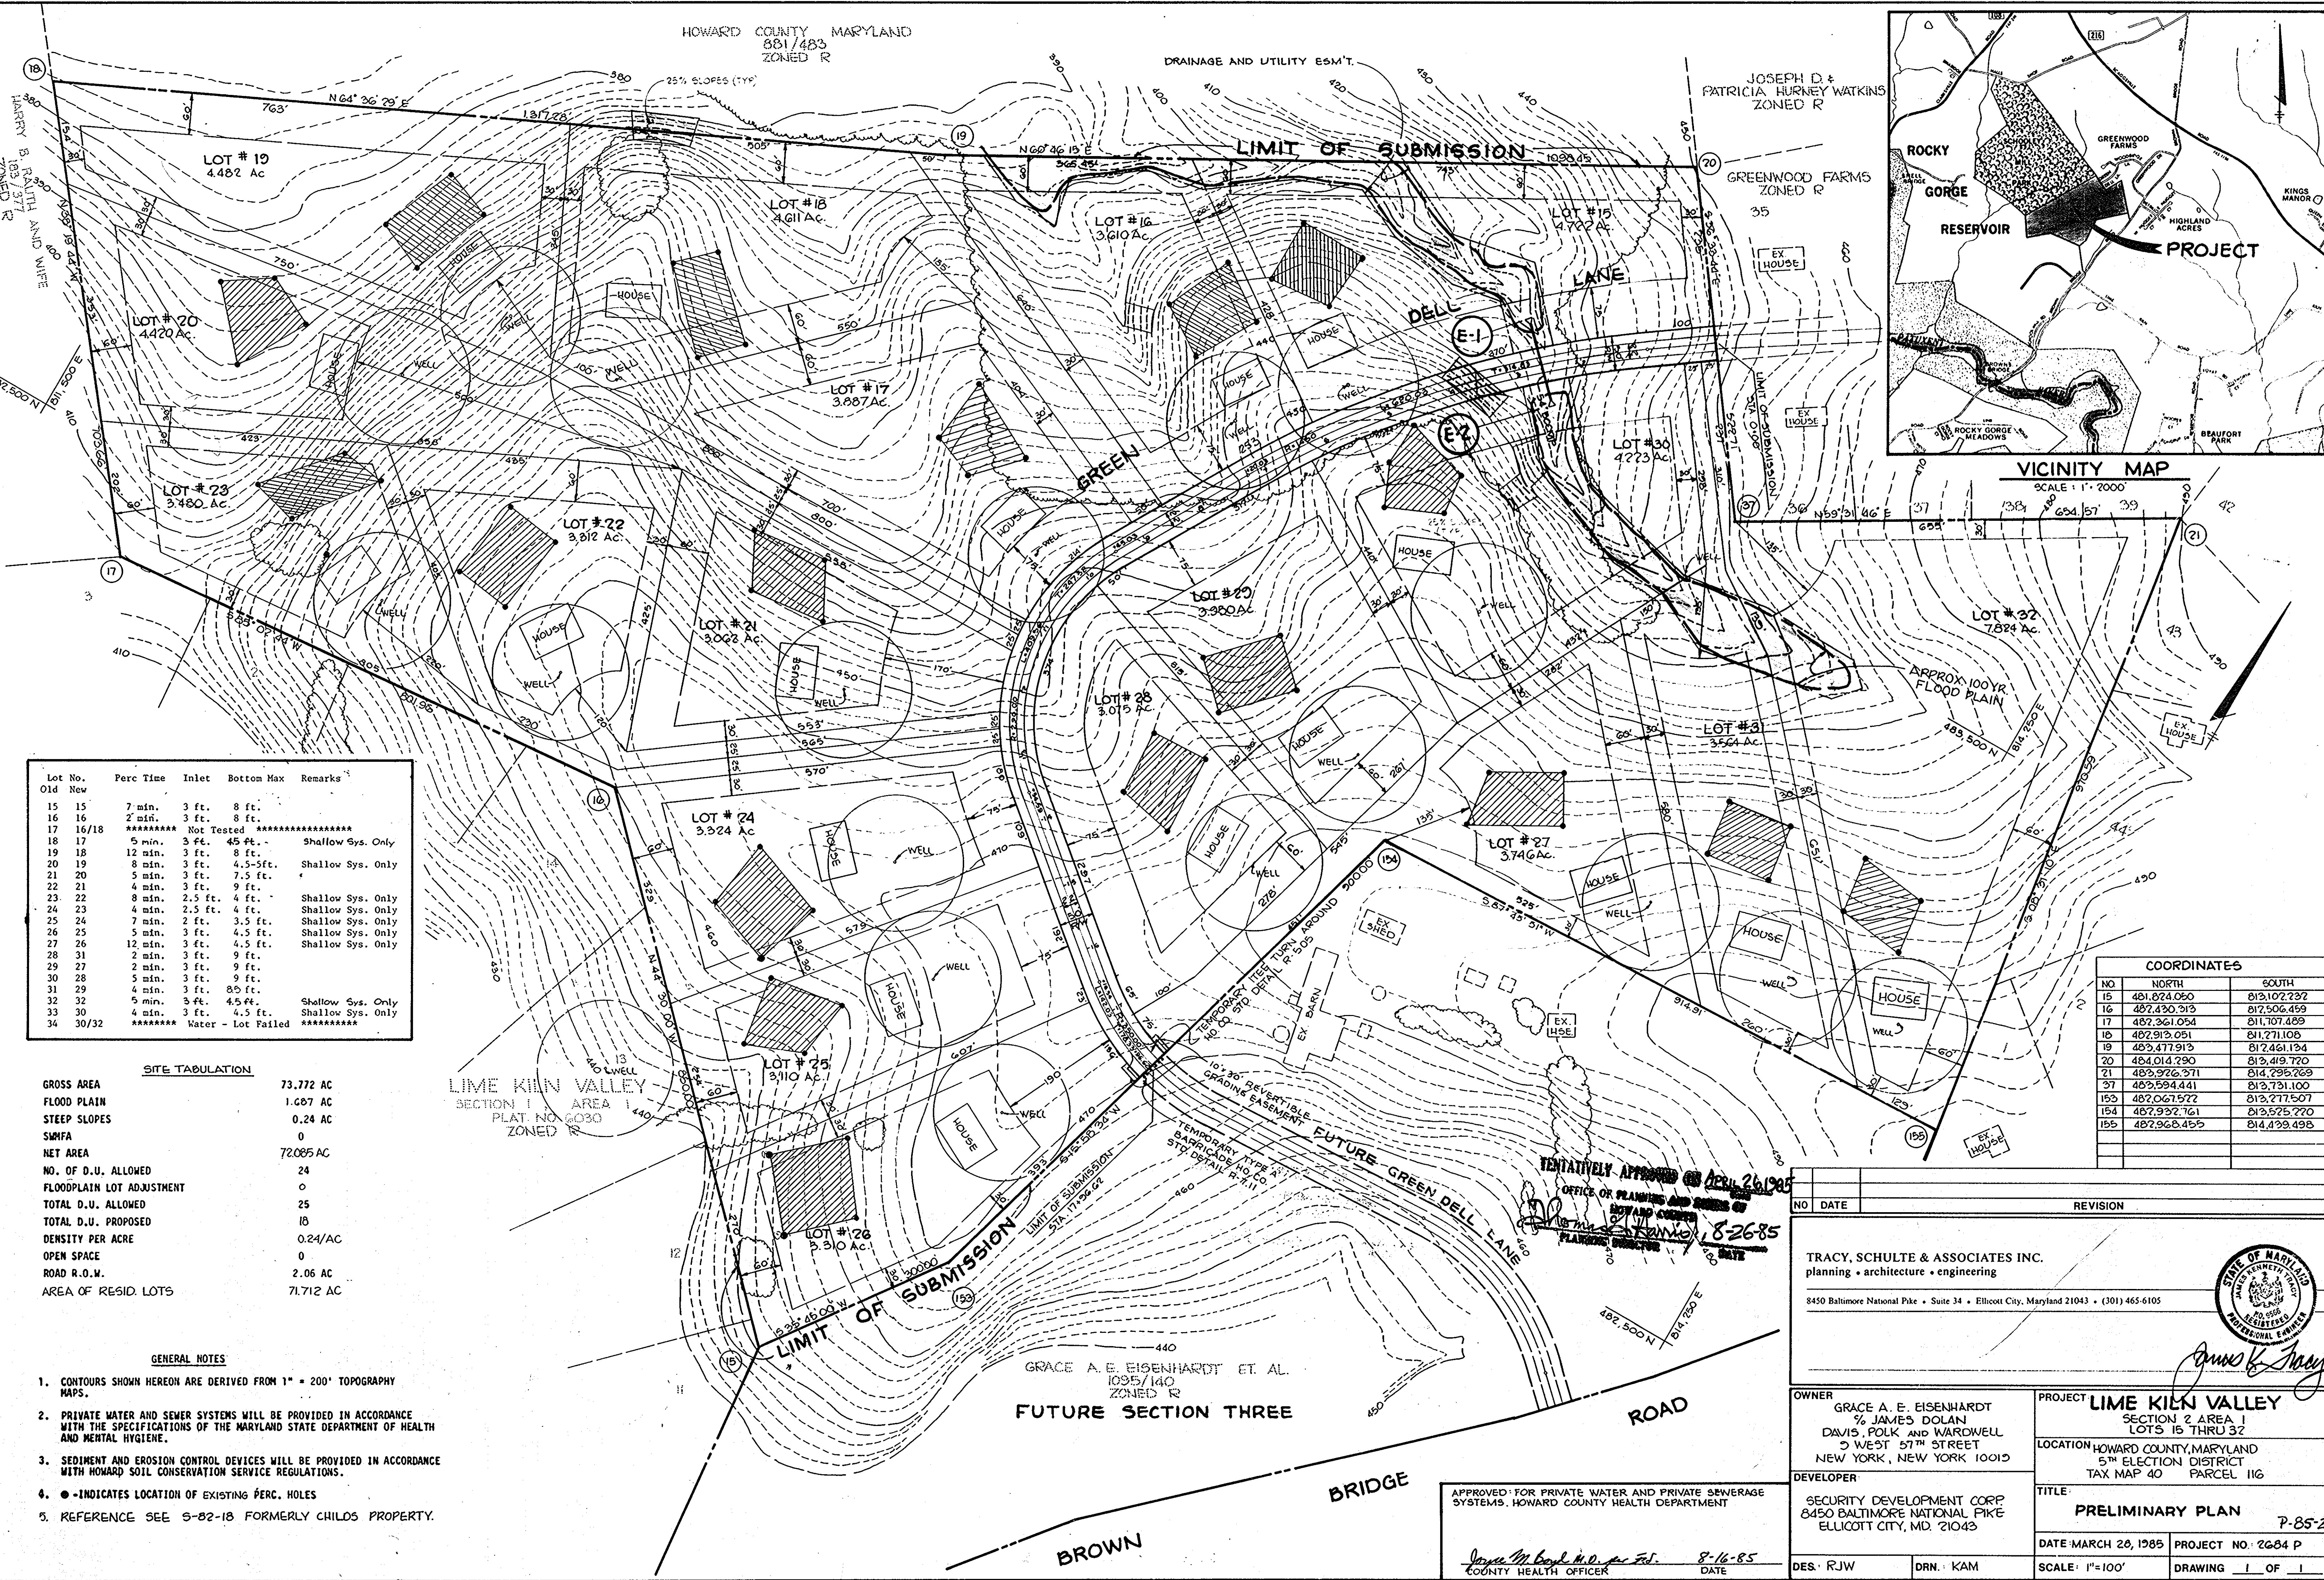

Lot No. Old	Lot No. New	Perc Time	Inlet	Bottom Max	Remarks
15	15	7 min.	3 ft.	8 ft.	
16	16	2 min.	3 ft.	8 ft.	
17	16/18	*****	Not Tested	*****	*****
18	17	5 min.	3 ft.	4.5 ft.	Shallow Sys. Only
19	18	12 min.	3 ft.	8 ft.	
20	19	8 min.	3 ft.	4.5-5ft.	Shallow Sys. Only
21	20	5 min.	3 ft.	7.5 ft.	
22	21	4 min.	3 ft.	9 ft.	
23	22	8 min.	2.5 ft.	4 ft.	Shallow Sys. Only
24	23	4 min.	2.5 ft.	4 ft.	Shallow Sys. Only
25	24	7 min.	2 ft.	3.5 ft.	Shallow Sys. Only
26	25	5 min.	3 ft.	4.5 ft.	Shallow Sys. Only
27	26	12 min.	3 ft.	4.5 ft.	Shallow Sys. Only
28	31	2 min.	3 ft.	9 ft.	
29	27	2 min.	3 ft.	9 ft.	
30	28	5 min.	3 ft.	9 ft.	
31	29	4 min.	3 ft.	8.5 ft.	
32	32	5 min.	3 ft.	4.5 ft.	Shallow Sys. Only
33	30	4 min.	3 ft.	4.5 ft.	Shallow Sys. Only
34	30/32	*****	Water - Lot Failed	*****	*****

SITE TABULATION	
GROSS AREA	73.772 AC
FLOOD PLAIN	1.687 AC
STEEP SLOPES	0.24 AC
SWIFA	0
NET AREA	72.085 AC
NO. OF D.U. ALLOWED	24
FLOODPLAIN LOT ADJUSTMENT	0
TOTAL D.U. ALLOWED	25
TOTAL D.U. PROPOSED	18
DENSITY PER ACRE	0.24/AC
OPEN SPACE	0
ROAD R.O.W.	2.06 AC
AREA OF RESID. LOTS	71.712 AC

- GENERAL NOTES**
1. CONTOURS SHOWN HEREON ARE DERIVED FROM 1" = 200' TOPOGRAPHY MAPS.
 2. PRIVATE WATER AND SEWER SYSTEMS WILL BE PROVIDED IN ACCORDANCE WITH THE SPECIFICATIONS OF THE MARYLAND STATE DEPARTMENT OF HEALTH AND MENTAL HYGIENE.
 3. SEDIMENT AND EROSION CONTROL DEVICES WILL BE PROVIDED IN ACCORDANCE WITH HOWARD SOIL CONSERVATION SERVICE REGULATIONS.
 4. ● - INDICATES LOCATION OF EXISTING PERC. HOLES
 5. REFERENCE SEE 5-82-18 FORMERLY CHILDS PROPERTY.

COORDINATES		
NO	NORTH	SOUTH
15	481,874.060	813,107.237
16	482,430.913	812,506.459
17	482,361.054	811,707.489
18	482,913.051	811,771.108
19	483,477.913	812,461.194
20	484,014.790	813,419.770
21	483,926.371	814,295.269
27	483,594.441	813,731.100
153	482,067.577	813,277.507
154	482,932.761	813,575.270
155	482,968.455	814,439.498

NO	DATE	REVISION

TRACY, SCHULTE & ASSOCIATES INC.
planning • architecture • engineering

8450 Baltimore National Pike • Suite 34 • Ellicott City, Maryland 21043 • (301) 465-6105

OWNER
GRACE A. EISENHARDT
% JAMES DOLAN
DAVIS, POLK AND WARDWELL
5 WEST 57TH STREET
NEW YORK, NEW YORK 10015

DEVELOPER
SECURITY DEVELOPMENT CORP.
8450 BALTIMORE NATIONAL PIKE
ELLICOTT CITY, MD. 21043

PROJECT
LIME KILN VALLEY
SECTION 2 AREA 1
LOTS 15 THRU 32

LOCATION
HOWARD COUNTY, MARYLAND
5TH ELECTION DISTRICT
TAX MAP 40 PARCEL 116

TITLE
PRELIMINARY PLAN P-85-22

DATE MARCH 28, 1985 **PROJECT NO.** 7684 P

DES. RJW **DRN.** KAM **SCALE:** 1"=100' **DRAWING** 1 OF 1

APPROVED FOR PRIVATE WATER AND PRIVATE SEWERAGE SYSTEMS. HOWARD COUNTY HEALTH DEPARTMENT

James M. Boyd, M.D., P.C. Ed. 8-16-85
COUNTY HEALTH OFFICER DATE

TENTATIVELY APPROVED ON APRIL 26, 1985
OFFICE OF PLANNING AND ZONING
HOWARD COUNTY
PLANNING DIRECTOR

GRACE A. EISENHARDT ET AL.
1095/140
ZONED R

FUTURE SECTION THREE