


APP. \_\_\_\_\_  
 Planning Director  
 DEVELOPMENT  
 APPROVED FOR PUBLIC WATER, SEWER, STORAGE & STORM DRAIN SYSTEMS  
 & ROADS, HOWARD COUNTY DEPT. OF PUBLIC WORKS  
 Approved by \_\_\_\_\_  
 Director DATE \_\_\_\_\_  
 Approved by \_\_\_\_\_  
 Chief, Bureau of Highways DATE \_\_\_\_\_

**APPROVED**  
 PLANNING BOARD  
 OF HOWARD COUNTY  
 AUG 12 1970  
 \_\_\_\_\_  
 \_\_\_\_\_

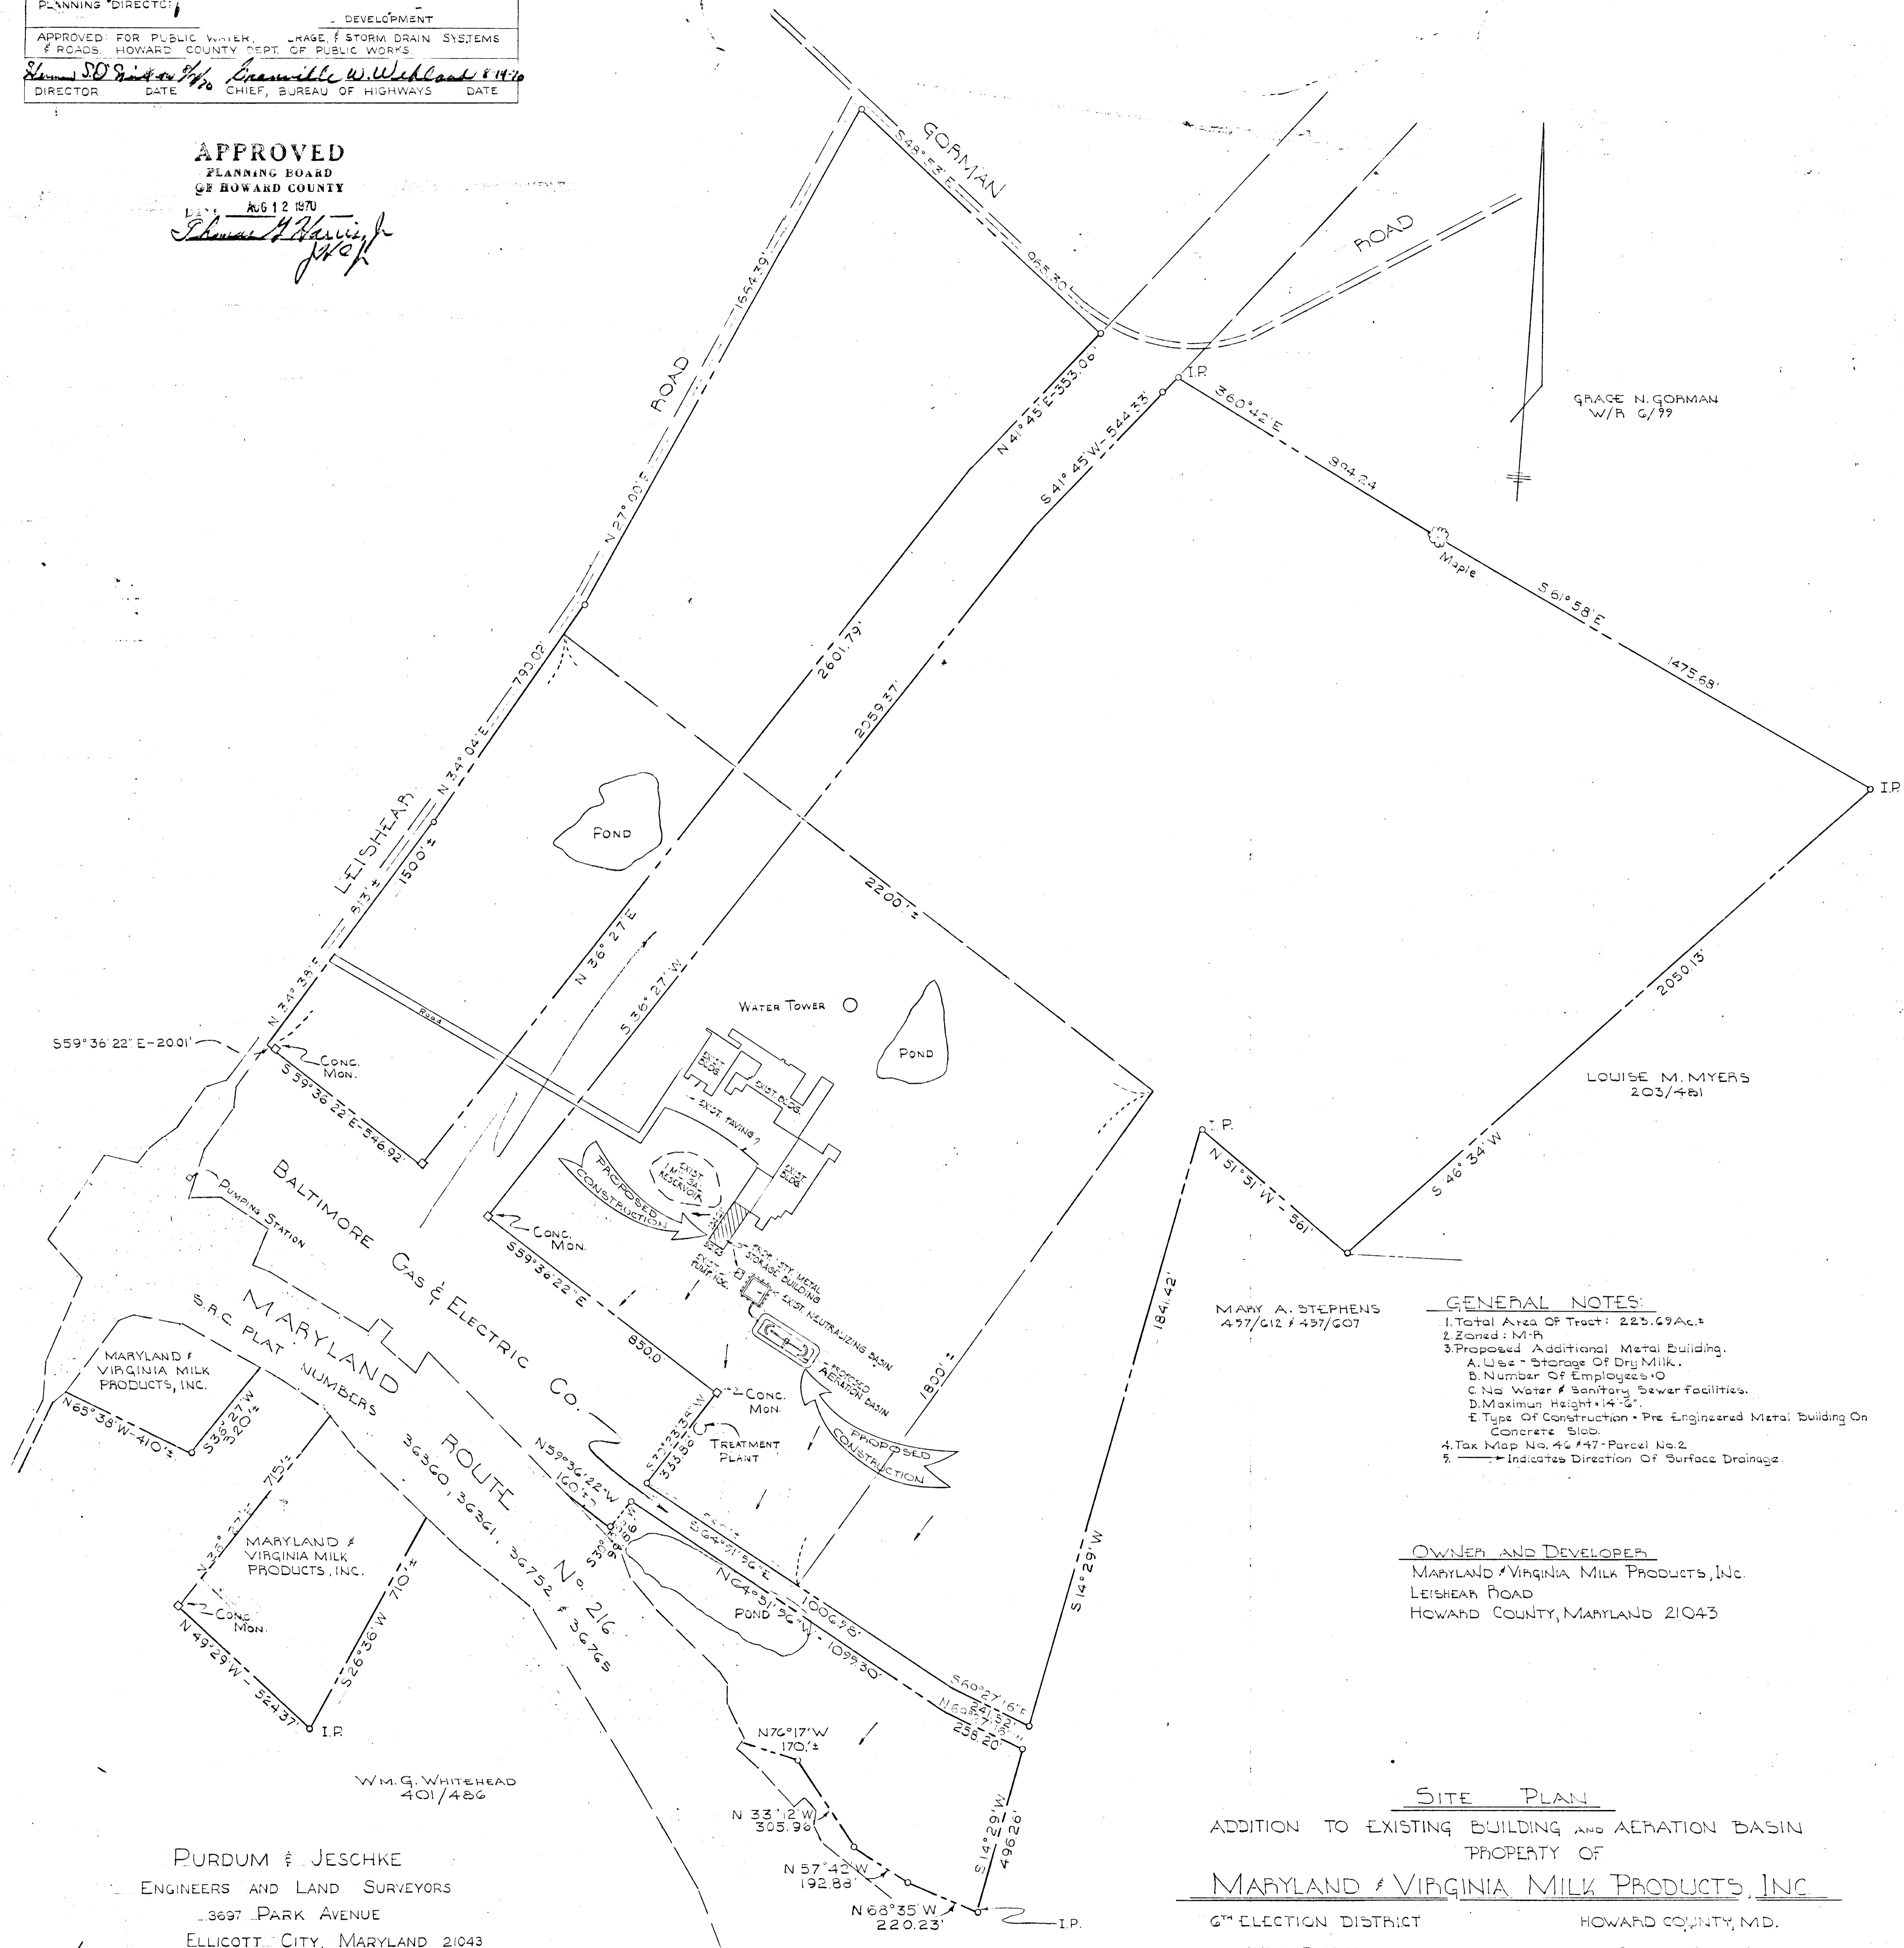

- GENERAL NOTES:**
1. Total Area Of Tract: 225.69 Ac.
  2. Zoned: M-1h
  3. Proposed Additional Metal Building:
    - A. Use - Storage Of Dry Milk.
    - B. Number Of Employees: 0
    - C. No Water & Sanitary Sewer Facilities.
    - D. Maximum Height: 14'-6"
    - E. Type Of Construction - Pre Engineered Metal Building On Concrete Slab.
  4. Tax Map No. 46-147-Parcel No. 2
  5. - - - - - Indicates Direction Of Surface Drainage

**OWNER AND DEVELOPER**  
 MARYLAND VIRGINIA MILK PRODUCTS, INC.  
 LEISHEAR ROAD  
 HOWARD COUNTY, MARYLAND 21043

**SITE PLAN**  
 ADDITION TO EXISTING BUILDING AND AERATION BASIN  
 PROPERTY OF  
**MARYLAND VIRGINIA MILK PRODUCTS, INC.**  
 6TH ELECTION DISTRICT HOWARD COUNTY, MD.  
 JULY 13, 1970 SCALE: 1"=200'

**PURDUM & JESCHKE**  
 ENGINEERS AND LAND SURVEYORS  
 3697 PARK AVENUE  
 ELLICOTT CITY, MARYLAND 21043  
 \_\_\_\_\_  
 WILLIAM G.F. FUCH #18970 DATE 7/14/70