


PARKING REQUIREMENTS:  
 EMPLOYEES = 22  
 SPACES PROVIDED = 16


VERTICAL ELEVATIONS AND CONTOURS  
 BE REFERRED AT JOB SITE  
 EXIST. CONTOUR  
 NEW CONTOUR  
**PLOT PLAN**  
 1" = 30'




TORRENCE, DREELIN, FARTHING & BUFORD, INC.  
 CONSULTING ENGINEERS RICHMOND, VIRGINIA

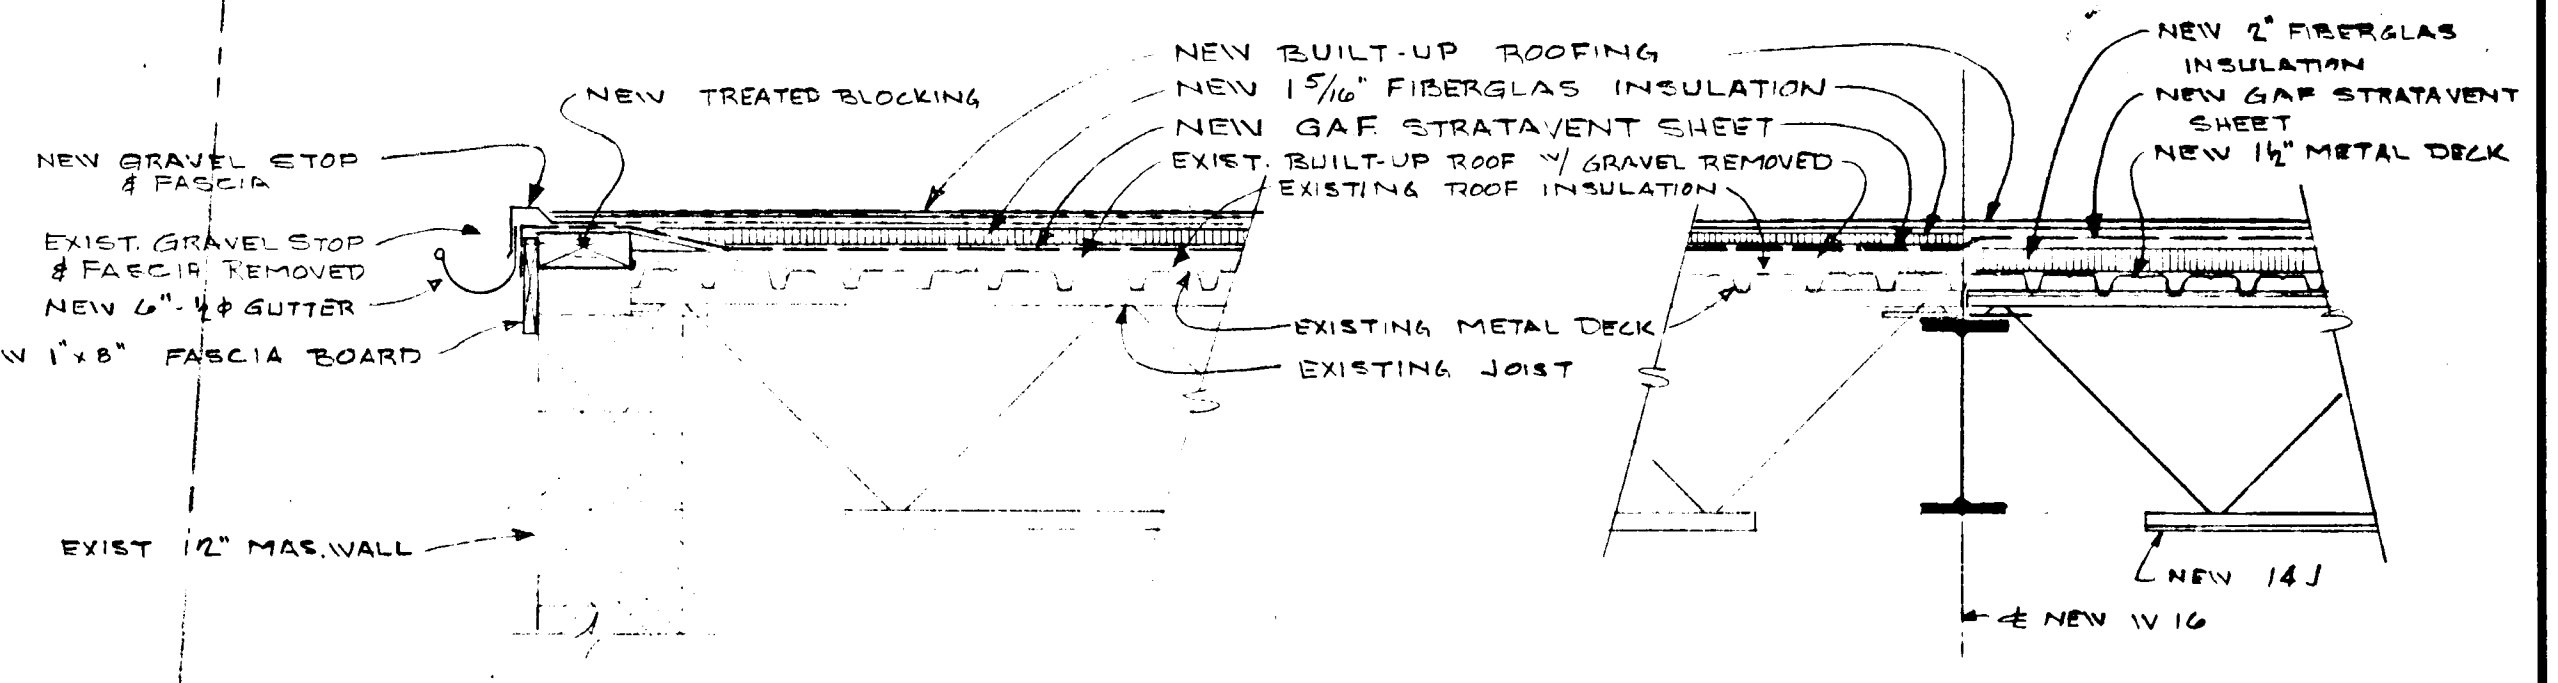

SECTION A/1  
 SECTION E/1 (SIMILAR)  
 3/4" = 1'-0"



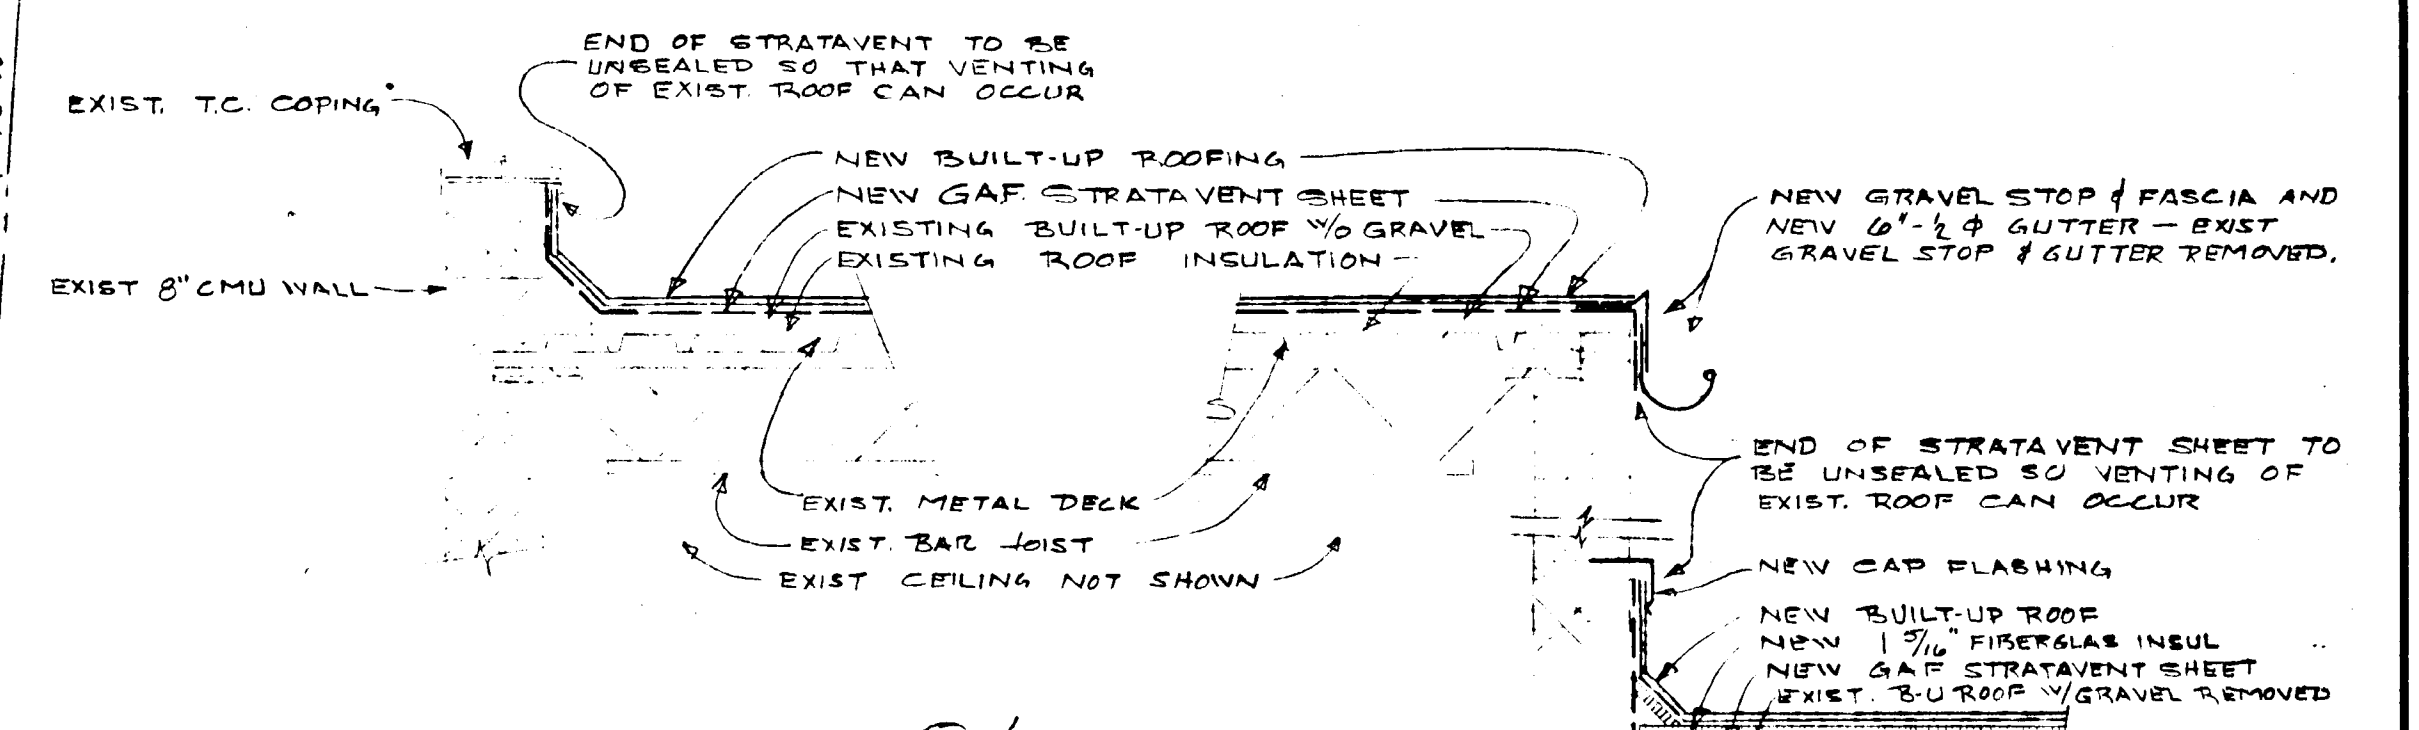


SECTION B/1  
 3/4" = 1'-0"

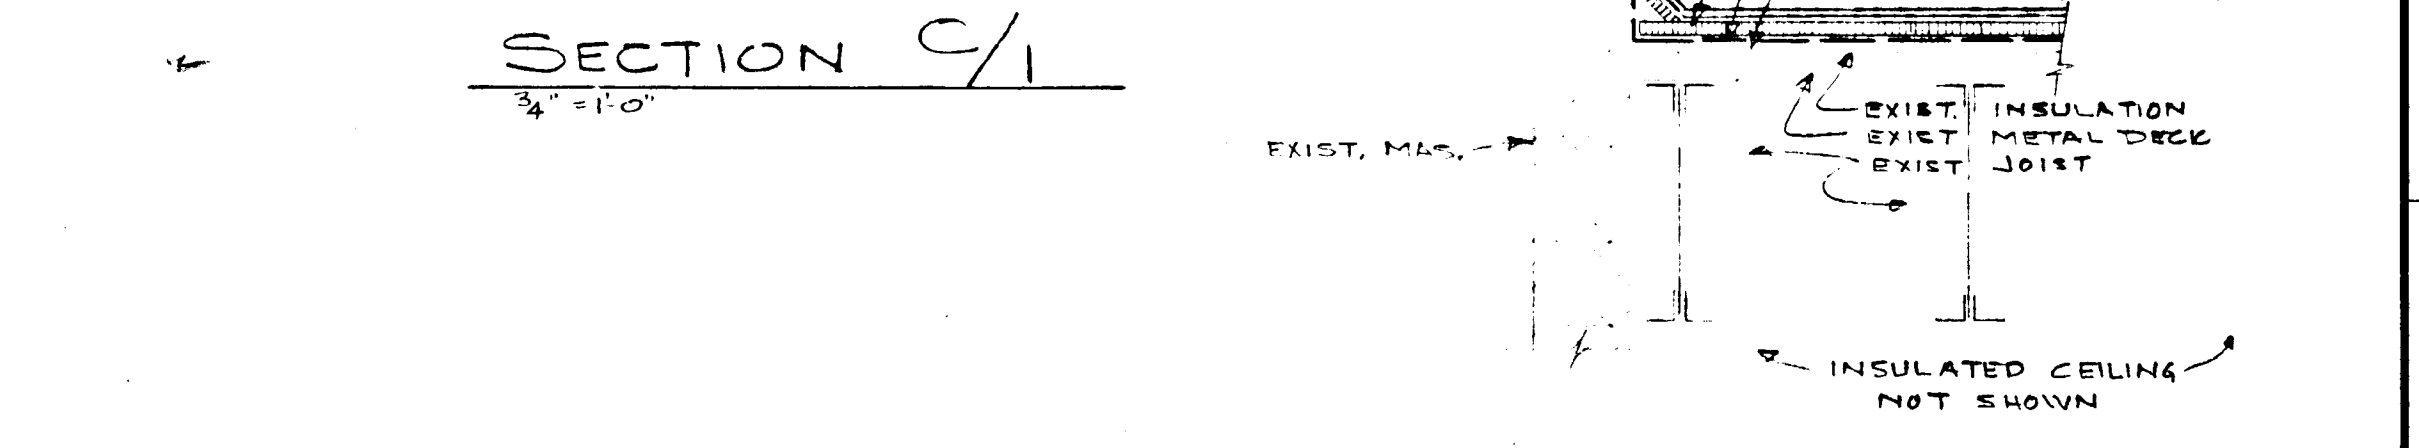

SECTION C/1  
 3/4" = 1'-0"


SECTION D/1  
 3/4" = 1'-0"

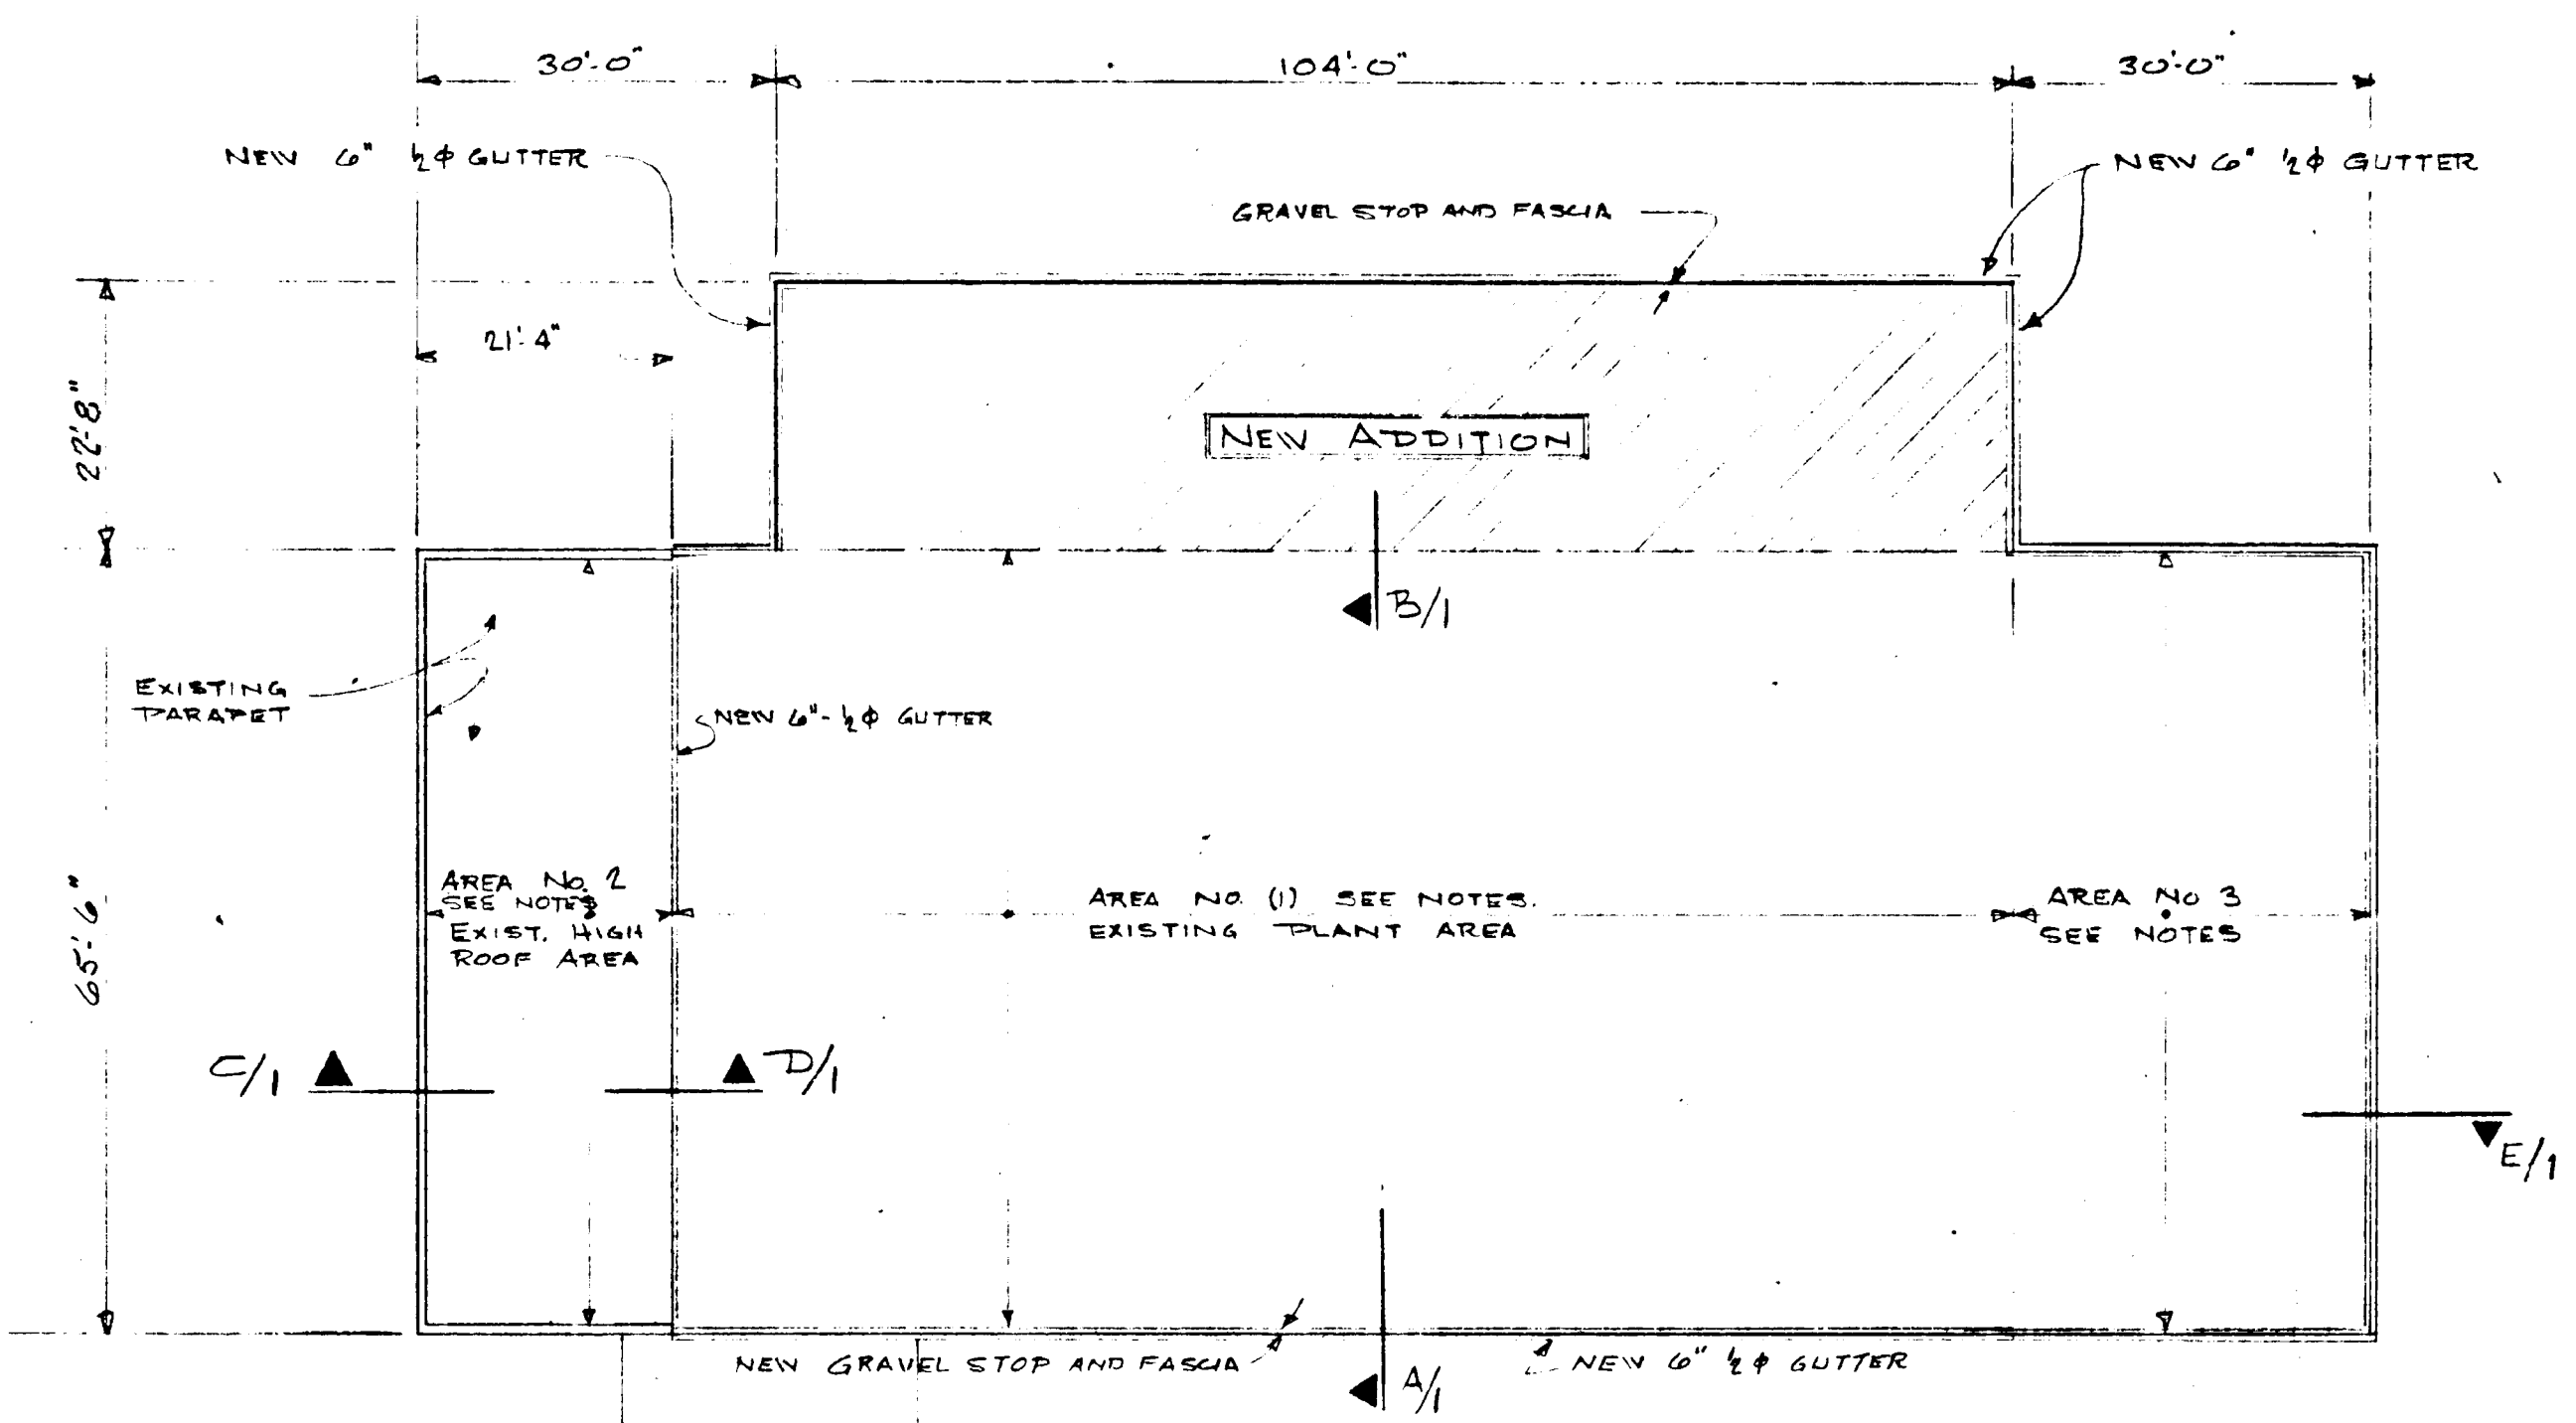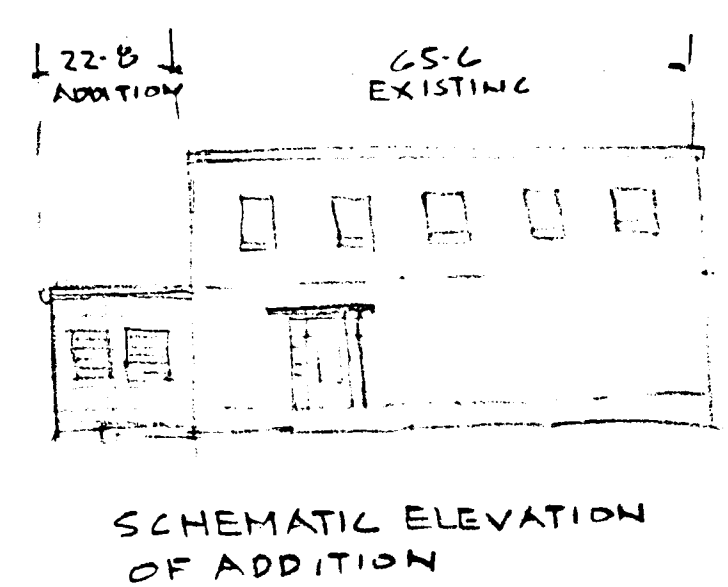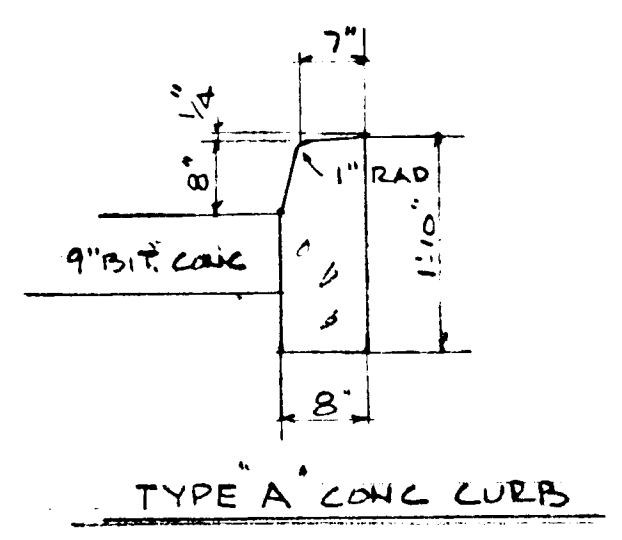

**ROOF PLAN**  
 SCALE 1/8" = 1'-0"


**ROOF PLAN NOTES**

- AREA NO. 1 - a)** REMOVE THE EXISTING GRAVEL FROM THE EXISTING ROOF BY USE OF A MECHANICAL SCRAPER, AND PERFORATE EXIST ROOF W/ A HATCHET.  
**b)** INSTALL A ROOF VENTING SHEET EQUAL TO GAF STRATAVENT OVER THE EXISTING ROOFING.  
**c)** INSTALL OVER THE STRATAVENT SHEET NEW 1 1/2" FIBERGLAS INSULATION BOARD.  
**d)** OVER THE NEW INSULATION, INSTALL A NEW BUILT-UP ROOF W/ NEW FLASHING IN ACCORDANCE WITH THE SPECIFICATIONS.  
**e)** INSTALL ON THE WEST SIDE OF THE BUILDING A NEW G.I. GUTTER, GRAVEL STOP & FASCIA, AND INSTALL ALSO ON THE WEST SIDE NEW DOWNSPOUTS TO REPLACE THE EXISTING. THE NEW DOWNSPOUTS ARE TO REMAIN IN THE SAME LOCATION AS THE ORIGINAL DOWNSPOUTS.
- AREA NO. 2 - a)** REMOVE THE EXISTING GRAVEL FROM THE EXISTING ROOF BY USE OF A MECHANICAL SCRAPER, AND PERFORATE EXIST ROOF W/ A HATCHET.  
**b)** INSTALL A ROOF VENTING SHEET EQUAL TO GAF STRATAVENT OVER THE EXISTING ROOFING.  
**c)** INSTALL OVER THE NEW STRATAVENT, A NEW BUILT-UP ROOF W/ NEW FLASHING ON THE NORTH, EAST AND WEST WALLS. THE NEW ROOF AND FLASHING IS TO BE IN ACCORDANCE WITH THE SPECIFICATIONS.  
**d)** INSTALL ON THE SOUTH SIDE OF THE BUILDING A NEW G.I. GUTTER, GRAVEL STOP AND FASCIA, AND NEW DOWNSPOUTS. THE NEW DOWNSPOUTS ARE TO REMAIN IN THE SAME LOCATION AS THE ORIGINAL DOWNSPOUTS.
- AREA NO. 3 - a)** REMOVE THE EXISTING GRAVEL FROM THE EXISTING ROOF BY USE OF A MECHANICAL SCRAPER, AND PERFORATE EXIST ROOF W/ A HATCHET.  
**b)** INSTALL A ROOF VENTING SHEET EQUAL TO GAF STRATAVENT OVER THE EXISTING ROOFING.  
**c)** INSTALL OVER THE NEW STRATAVENT, A NEW BUILT-UP ROOF ACCORDING TO THE SPECIFICATIONS.  
**d)** INSTALL NEW G.I. GRAVEL STOP & FASCIA, GUTTERS DOWNSPOUTS AND FLASHING OF THE SAME NUMBER, SIZE AND LOCATION AS PRESENTLY EXIST ON EXISTING BLDG.
- NEW ADDITION - SEE SHEETS #2 & #3 FOR DETAILS OF CONSTRUCTION.

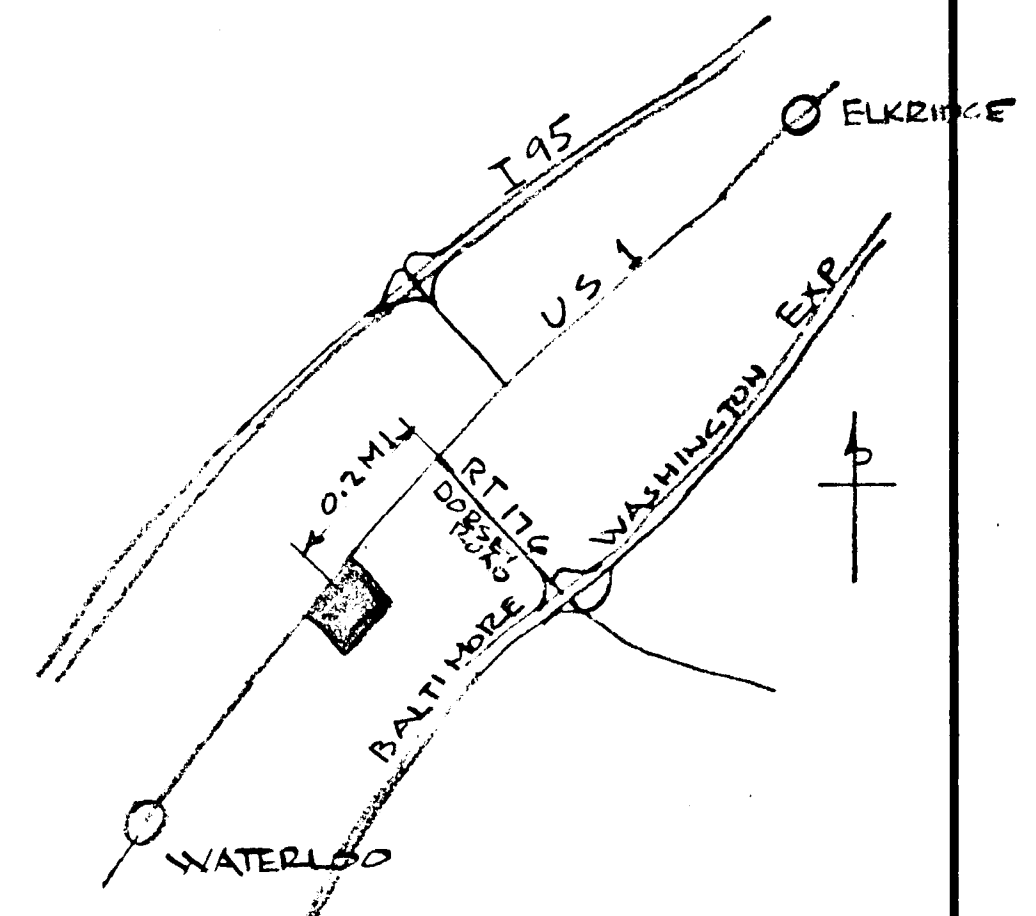

VICINITY MAP  
 NO SCALE

APPROVED:	Public Works & Public Sewer System
Date: 7-7-72	Howard County Health Department
APPROVED:	County Health Officer
Date: 7-5-72	Howard County Planning & Zoning
APPROVED:	Planning Director
Date: 7/11/72	Chief Division of Land Development & Transportation Planning
APPROVED:	Public Water, Public Sewerage, Storm Drainage System & Roads
Date: 7-29-72	Howard County Dept. of Public Works
Date:	Director
Date:	Chief, Bureau of Highways

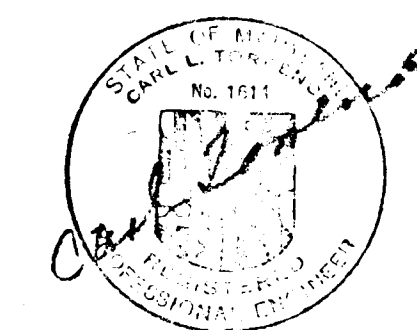

REV 4-30-72 DRIVEWAY ADDED

**PLOT PLAN**

ALTERATIONS & ADDITIONS TO SOUTHERN STATES EGG SERVICE INC., U.S. ROUTE 1 SOUTH OF DORSEY ROAD ELECTION DISTRICT N&1 HOWARD COUNTY, MARYLAND

TORRENCE, DREELIN, FARTHING & BUFORD, INC. CONSULTING ENGINEERS RICHMOND, VIRGINIA

DWN. BY CRH	DATE: 3-17-72	SHEET NO.
CHKD. BY C.T.	FILE NO. 57-170	1 OF 5