


LOT #	STREET ADDRESS	LOT #	STREET ADDRESS
E-1	7401 Setting Sun Way	E-39	7480 Setting Sun Way
E-2	7403	E-40	7481
E-3	7405	E-41	7483
E-4	7407	E-42	7485
E-5	7409	E-43	7487
E-6	7411	E-44	7489
E-7	7413	E-45	7491
E-8	7415	E-46	7493
E-9	7417	E-47	7495
E-10	7419	E-48	7497
E-11	7421	E-49	7499
E-12	7423	E-50	7501
E-13	7425	E-51	7503
E-14	7427	E-52	7505
E-15	7429	E-53	7507
E-16	7431	E-54	7509
E-17	7433	E-55	7511
E-18	7435	E-56	7513
E-19	7437	E-57	7515
E-20	7439	E-58	7517
E-21	7441	E-59	7519
E-22	7443	E-60	7521
E-23	7445	E-61	7523
E-24	7447	E-62	7525
E-25	7449	E-63	7527
E-26	7451	E-64	7529
E-27	7453	E-65	7531
E-28	7455	E-66	7533
E-29	7457	E-67	7535
E-30	7459	E-68	7537
E-31	7461	E-69	7539
E-32	7463	E-70	7541
E-33	7465	E-71	7543
E-34	7467	E-72	7545
E-35	7469	E-73	7547
E-36	7471	E-74	7549
E-37	7473	E-75	7551
E-38	7475	E-76	7553

REVISION 2, BY LANDMARK ENGINEERING, INC. 11-1-85

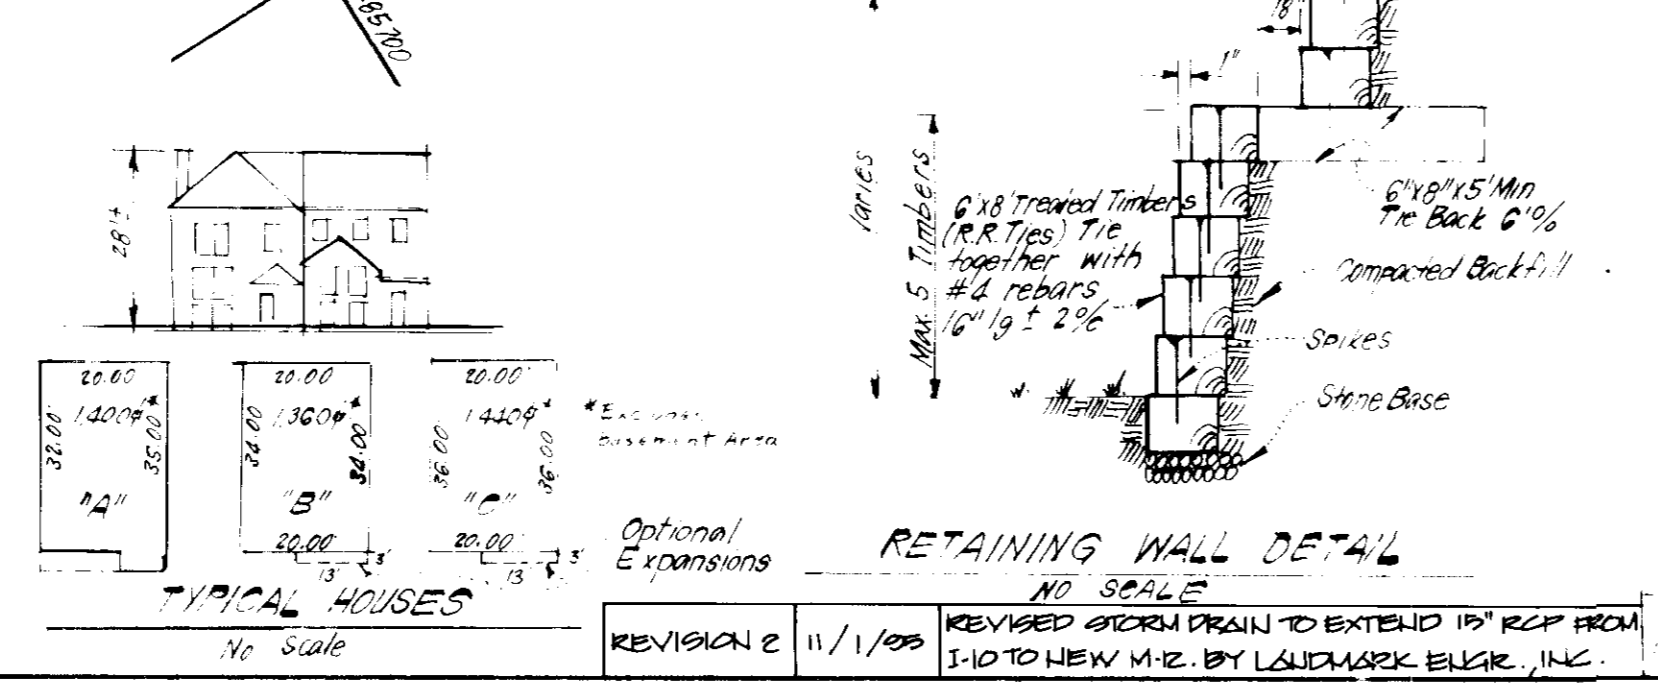

APPROVED FOR PUBLIC WATER AND PUBLIC SEWERAGE SYSTEMS
 HOWARD COUNTY HEALTH DEPARTMENT
 DATE: 3-7-85
 APPROVED FOR PLANNING AND ZONING
 OFFICE OF PLANNING & ZONING
 DATE: 3-11-85
 APPROVED FOR PUBLIC WATER AND PUBLIC SEWERAGE
 STORM DRAINAGE SYSTEMS AND PUBLIC ROADS
 HOWARD COUNTY DEPARTMENT OF PUBLIC WORKS
 DATE: 3-8-85
 DATE: 2-20-85



SURVEYORS CERTIFICATE
 I hereby certify that the information contained hereon is the same as shown on previously approved SDP-84-261c with the following exceptions:
 1. House Type and Grading have been revised on Lots E-30 thru E-42, part of lot E-73 & open space lot 525.
 I further certify that the Bedment & Erosion control measures, as previously approved, will not be affected, the grading is substantially the same as originally approved, the building setbacks comply with Howard County Zoning and Subdivision Regulations, and the lot has the same configuration as shown on the respective recorded subdivision Plat.

DATE: 1-30-85
 DONALD B. SACKETT
 Registered Land Surveyor
 MD No. 6059

- LEGEND:**
- 1. Contour Interval 2 FT
 - 2. Existing Contour 30
 - 3. Proposed Contour 1205
 - 4. Spot Elevation
 - 5. Direction of Drainage
 - 6. Existing Trees to be retained
 - 7. Walk out Basement

APPROVED Road Construction Plans shall be used for installation of Public Utilities.
 PUBLIC Water and Sewer shown for reference only See Water & Sewer Plans Contract #34-0412-D & 34-1165-D W/S.

- GENERAL NOTES:**
- The Land included in this plan is zoned: New Town Attached land use recorded on P.P. Phase 178-A III, Part II, 3064-A, 674-673
 - All coordinates are based on traverse control for Columbia established by Maps 10, 11, 12, 13 and 14. Datum is NAD83 which conforms with the Maryland Bureau of Control Survey Monuments and to U.S. Coast and Geodetic Survey Monuments in the Columbia area.
 - The total area included in this plan is 1.06 Acres
 - Roadways are Public & Private as noted and are existing.
 - Any damage to County owned rights of Way shall be corrected at the developers expense.
 - Number of Units shown: 12
 - Building Setbacks are subject to criteria established by the recorded Final Development Plans as per note 1 above.
 - Area of this submission is shown on Tax Map #42.

SUBDIVISION NAME	COLUMBIA, N.O.C.	SECT./AREA	2/3	LOT #/ACRES	E-30-E-42
PLAT #/DATE	15/8-85	TAX ZONE	15	ELEC DIST	2002
WATER CODE	E-16	SEWER CODE	6440000		

THIS DEVELOPMENT PLAN IS APPROVED FOR SOIL EROSION AND SEDIMENT CONTROL BY THE HOWARD SOIL CONSERVATION DISTRICT.
 Approved: _____ Date: _____
 Howard S.C.D.
 Reviewed for: _____ S.C.D.
 and meet Technical Requirements.
 Signature: _____ Date: _____
 U.S. Soil Conservation Service

CLARK · FINEFROCK & SACKETT
 ENGINEERS · PLANNERS · SURVEYORS
 11315 LOCKWOOD DRIVE SILVER SPRING, MARYLAND 20904 (301) 593-3400

DESIGNED: _____ DATE: _____
 DRAWN: _____ DATE: _____
 CHECKED: _____ DATE: _____

REVISION 2 11/1/85 REVISION 2 EXTEND 10' RCP FROM 110 TO NEW W.L. BY LANDMARK ENGR., INC.

OWNER: EDEN BROOK ASSOC. LTD PARTNERSHIP
 Wilde Lake Village Green Suite #300
 Columbia, Maryland 21044

FOR: The Troutman Company
 Wilde Lake Village Green #300
 Columbia, Maryland 21044

SDP-85-122.