



**MISS UTILITY**  
Service Protection Center



NOTE: EXISTING TOPOGRAPHIC SURVEY AND UNDERGROUND UTILITY INFORMATION AS SHOWN IS BASED UPON AVAILABLE RECORDS. INFORMATION AS PROVIDED BY THE CONTRACTOR OR OTHERS IS NOT GUARANTEED. THE CONTRACTOR SHALL VERIFY THE LOCATION AND DEPTH OF ALL UTILITIES PRIOR TO THE START OF ANY CONSTRUCTION ACTIVITY. SERVICE PROTECTION CENTER ASSUMES NO LIABILITY FOR ACCURACY OF UTILITY INFORMATION PROVIDED BY OTHERS.

**MISS UTILITY**  
Service Protection Center

CALL TOLL FREE  
1-800-267-7777


# LITTLE PATUXENT PARKWAY

(200' COUNTY R/W)

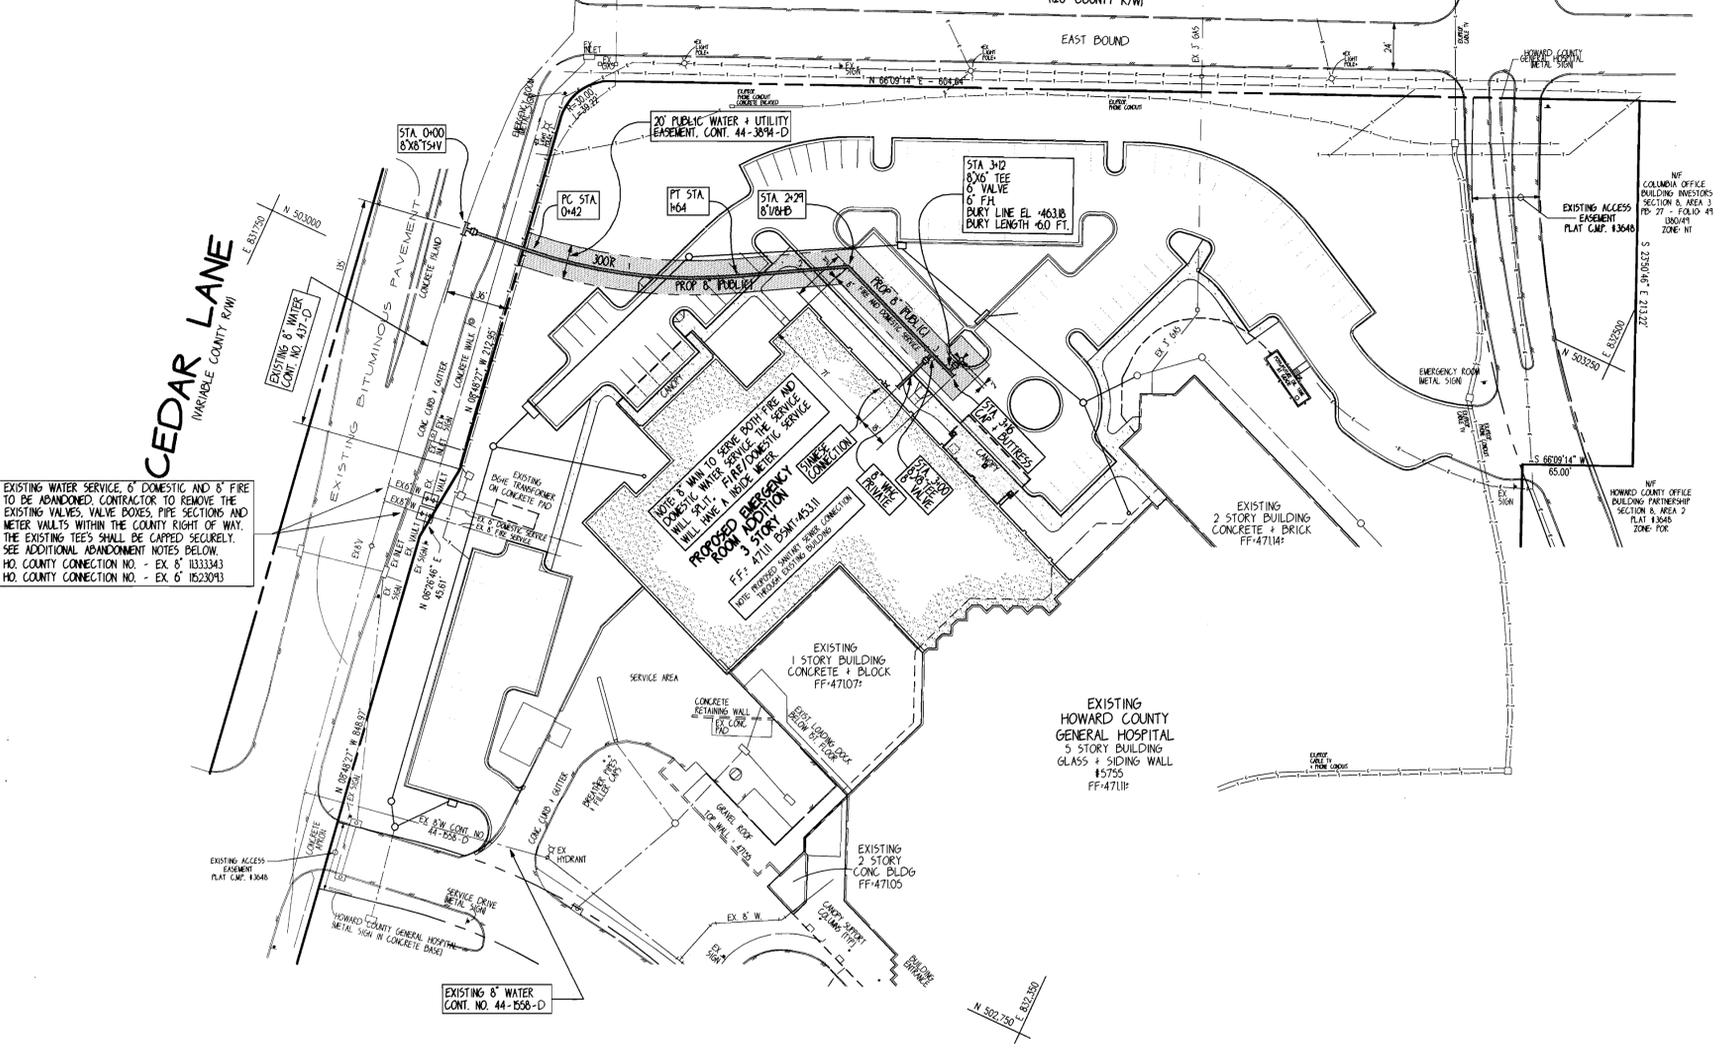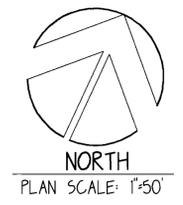

EXISTING WATER SERVICE 8\"/>

- ABANDONMENT PROCEDURES FOR EXISTING WATER SERVICE:**
- CONTRACTOR SHALL COORDINATE WATER SERVICE "SHUT-OFF" WITH MR. MIKE MILLER, PROJECT MANAGER, PLANT OPERATIONS - HOWARD COUNTY GENERAL HOSPITAL AT 410-740-7948 PRIOR TO ANY SERVICE "SHUT-OFF".
  - SHUTTING DOWN THE EXISTING 8\"/>
  - CONTRACTOR SHALL REPLACE PAVING, CURB & GUTTER AND SIDEWALKS IN ACCORDANCE WITH HOWARD COUNTY SPECIFICATIONS AND/OR AT THE DIRECTION OF THE HOWARD COUNTY INSPECTOR.
  - THE "TEMPORARY" WATER SERVICE FOR THE HOSPITAL, DOMESTIC AND FIRE WILL BE PROVIDED BY THE EXISTING SERVICE UNDER CONTRACT 44-1558-D. CONTRACTOR TO COORDINATE AND CONFIRM THE SERVICE PRIOR TO ANY SERVICE SHUT DOWN RELATED TO THE ABANDONMENT OF THE EXISTING SERVICES. SEE NOTE NUMBER 1.

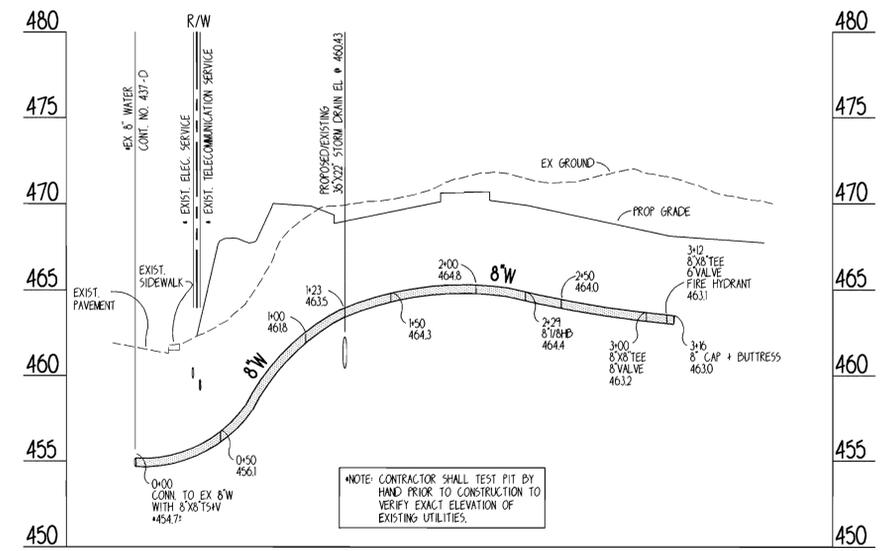

**8" WATER MAIN PROFILE**  
SCALE: HORIZONTAL: 1" = 50'  
VERTICAL: 1" = 5'

SEDIMENT CONTROL MEASURES WILL BE IMPLEMENTED IN ACCORDANCE WITH THE SEDIMENT AND EROSION CONTROL PLAN S0P-00-72.

THIS DEVELOPMENT IS APPROVED FOR SOIL EROSION AND SEDIMENT CONTROL BY THE HOWARD COUNTY SOIL CONSERVATION DISTRICT	REVIEWED FOR HOWARD COUNTY SOIL CONSERVATION DISTRICT AND MEETS TECHNICAL REQUIREMENTS
<i>[Signature]</i> 9/18/00 SOIL CONSERVATION DISTRICT	<i>[Signature]</i> 9/18/00 SOIL CONSERVATION DISTRICT

OWNER/DEVELOPER/APPLICANT  
HOWARD COUNTY GENERAL HOSPITAL INC.  
5755 CEDAR LANE  
COLUMBIA, MARYLAND 21044  
PHONE: 410-740-7962  
ATTN: BETH PLANNER

DEPARTMENT OF PUBLIC WORKS HOWARD COUNTY, MARYLAND	DEPARTMENT OF PLANNING & ZONING HOWARD COUNTY, MARYLAND	JOYCE ENGINEERING CORPORATION PROFESSIONAL ENGINEERS, PROFESSIONAL SURVEYORS LAND PLANNING & CONSTRUCTION MANAGEMENT 10766 BALTIMORE AVENUE - TWIN CHIMNEYS OFFICE PARK BELTSVILLE, MARYLAND 20705 TEL: (301) 595-4353 FAX: (301) 595-4650 1999 JOYCE ENGINEERING CORPORATION	DES: MEJ DRN: HAL CHK: WAJ DATE: NOV, 1999	BY: NO. NO.	REVISION	DATE: 600' SCALE MAP NO. BLOCK NO.	<b>8" WATER MAIN PLAN &amp; PROFILE</b>	HOWARD COUNTY GENERAL HOSPITAL EMERGENCY ROOM ADDITION CONTRACT: 44-3894-D	SCALE AS SHOWN SHEET 2 OF 2
<i>[Signature]</i> 9-7-00 CHIEF, BUREAU OF UTILITIES	<i>[Signature]</i> 9/18/00 CHIEF, DEVELOPMENT ENGINEERING DIVISION						TAX MAP: 35 5TH ELECTION DISTRICT	PARCEL: 2/276 HOWARD COUNTY, MARYLAND	PLOT DATE: 08/22/00 JWC FILE: R:\DWG\99015\99015PWS.DWG