




STRUCTURE SCHEDULE		
NO.	TYPE	REMARKS
1	MANHOLE	NO. CO. STD. D. 103
2	A-B INLET	NO. CO. STD. D. 104 A
3	A-10 INLET	NO. CO. STD. D. 104 A

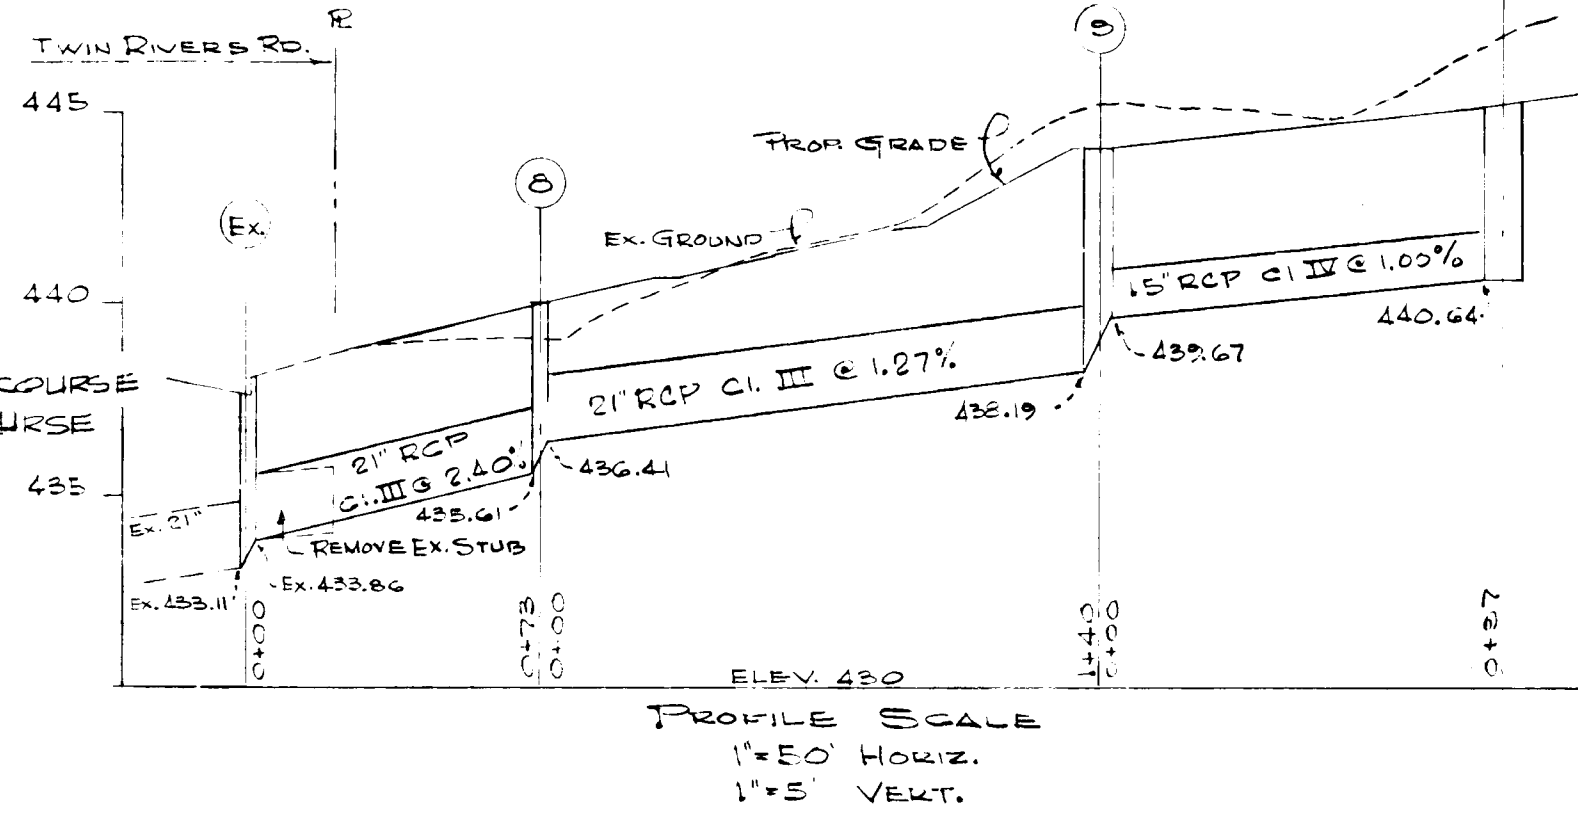


CONCRETE CURB TYPE 'B'
SCALE 1" = 1'-0"

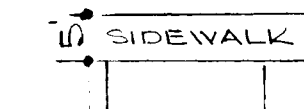


TYPICAL PARKING STALL
(NO SCALE)
(200# MIN)

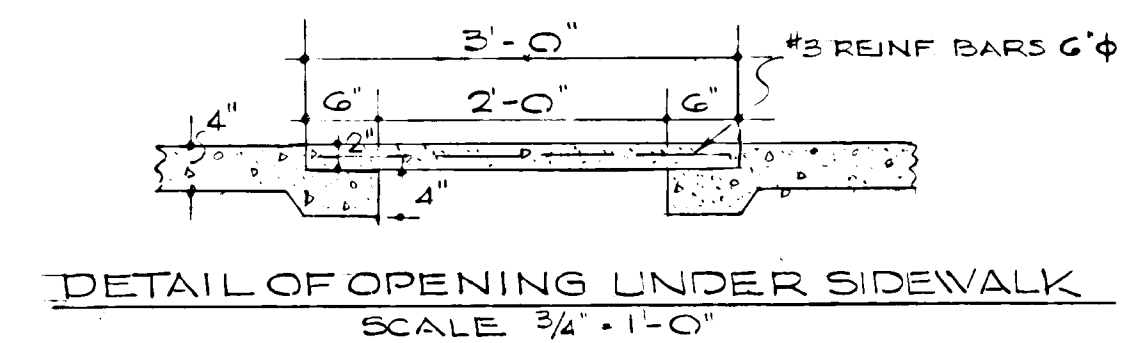


DETAIL OF OPENING UNDER SIDEWALK
SCALE 3/4" = 1'-0"

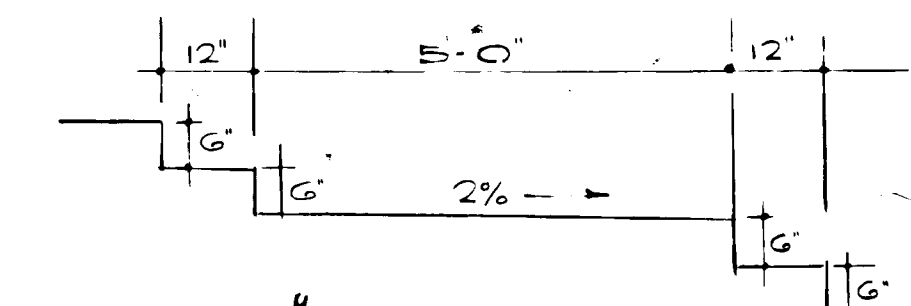

STEPPED RAMP WITH PAIRS OF RISERS
(NO SCALE)

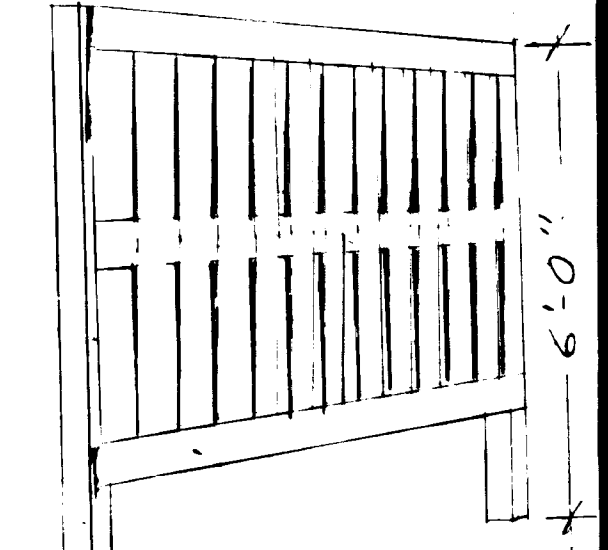

PROFILE GRADE UNIT
(NO SCALE)

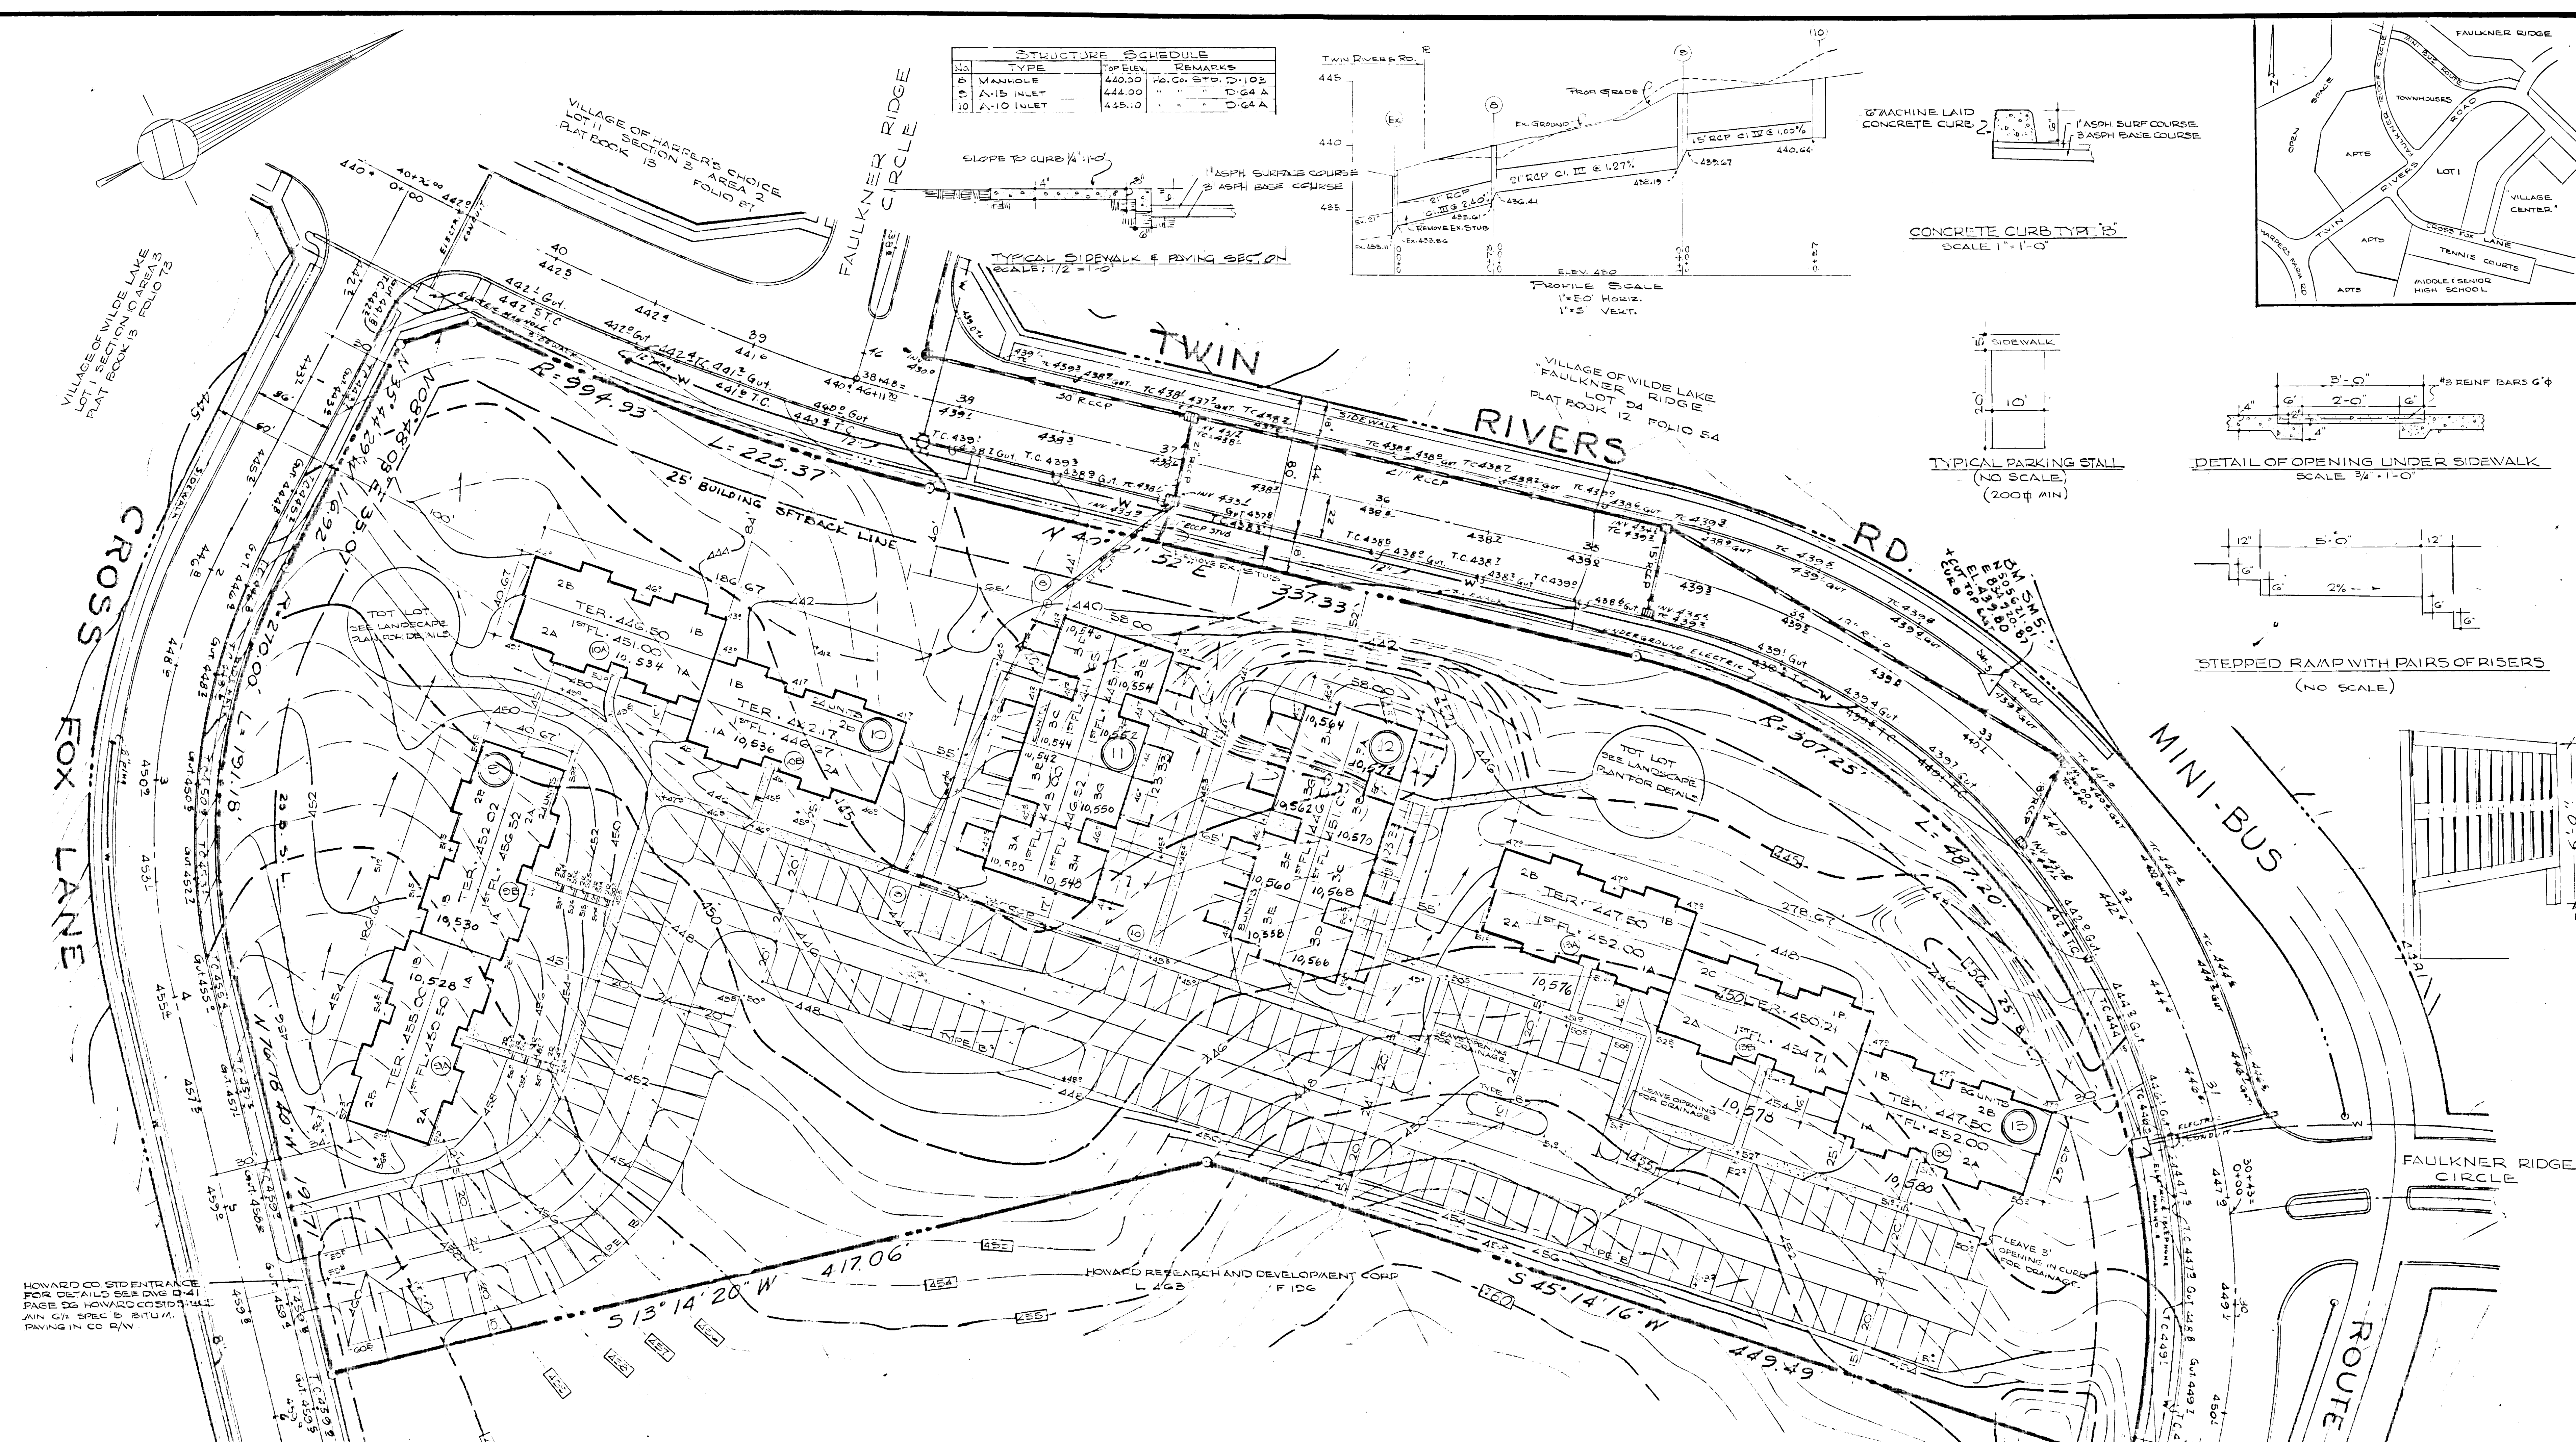

HOWARD CO. STD. ENTRANCE FOR DETAIL SEE PLAN PAGE 06 HOWARD COUNTY JAIL JAIL G/L SPEC. B. SITU. PAVING IN CO. P/W

TABULATION									
SG FEET PER UNIT	792	792	1037	1037	1037	1060	350/FL	TOTAL	CR. AREA IN SQ. FT.
BUILDING NUMBER	1	2	3	4	5	6	7	8	9
TYPE A	1	1	1	1	1	1	1	1	1
TYPE B	1	1	1	1	1	1	1	1	1
TYPE C	1	1	1	1	1	1	1	1	1
TOTALS	21	21	21	21	21	21	21	100	12316

NO BASEMENT AREAS

LEGEND		SITE ANALYSIS	
EXISTING CONTOURS	450	AREA OF SITE	6.616 AC
FINISHED CONTOURS	450	AREA OF P/W	1.011 AC
FIRST FLOOR ELEVATION	15' FL - 252.00	UNIT COUNT	110
TERRACE ELEVATION	TEL. 447.50	ALLOWABLE PROVIDED	100
SPOT ELEVATION	+ 52'	COVERAGE	26,457.88 sq ft (20%)
DIRECTION OF DRAINAGE	→	ALLOWABLE PROVIDED	21,000.00 sq ft (14.2%)
STORM DRAINAGE SYSTEM	→	PARKING REQUIRED PROVIDED	150 / 155
CONCRETE WALK	→	ZONING	NEW TOWN

- NOTE: SOIL STABILIZATION
- ALL DISTURBED AREAS TO BE SEEDED OR SOILED TO PREVENT SOIL EROSION.
 - ALL DRAINAGE SWALES TO BE TAMPED, ROLLED AND SOILED.
 - ALL INTERIOR STREETS TO REMAIN PRIVATE.
 - LAUNDRY FACILITIES TO BE PROVIDED IN EACH BLDG.
 - NO SITE RETAINING WALLS TO BE CONSTRUCTED AT THIS TIME.

APPROVED SITE PLAN
HOWARD COUNTY PLANNING COMMISSION
2-28-69
PLANNING DIRECTOR
DATE

APPROVED BY HOWARD COUNTY PLANNING COMMISSION
2-26-69
DATE

APPROVED BY HOWARD COUNTY HEALTH DEPT.
2-26-69
DATE

APPROVED BY HOWARD COUNTY WATER & SEWER DEPT.
2-29-69
DATE

APPROVED BY HOWARD COUNTY HEALTH DEPT.
2-29-69
DATE

APPROVED BY HOWARD COUNTY WATER & SEWER DEPT.
2-29-69
DATE

RICHARD COLLINS

OWNER: CROSS FOX JOINT VENTURE
PO BOX 11606
PITTSBURGH 28
PENNSYLVANIA

COLLINS & KRONSTADT LEAHY HOGAN COLLINS architects · planners · engineers
1111 spring street · silver spring, maryland

SITE GRADING PLAN
VILLAGE OF WILDE LAKE 5TH ELECTION DISTRICT
LOT #1 SECTION 10 AREA 2 PLAT BOOK 13 FOLIO 71
FINAL DEVELOPMENT PLAN PHASE 27 P.14 FOLIOS 26 TO 30 COLUMBIA

SP-3