


BRYANT WOODS  
SUBDIVISION  
FB 12 File 47

EDWARD RESEARCH AND DEVELOPMENT CORP  
Lot 163 File 136

FUTURE  
TOWN HOUSE LOTS


FUTURE  
TOWN HOUSE LOTS  
EDWARD RESEARCH AND DEVELOPMENT CORP  
Lot 163 File 136

APPROVAL IS REQUESTED  
FOR LOTS 15-22 ONLY.

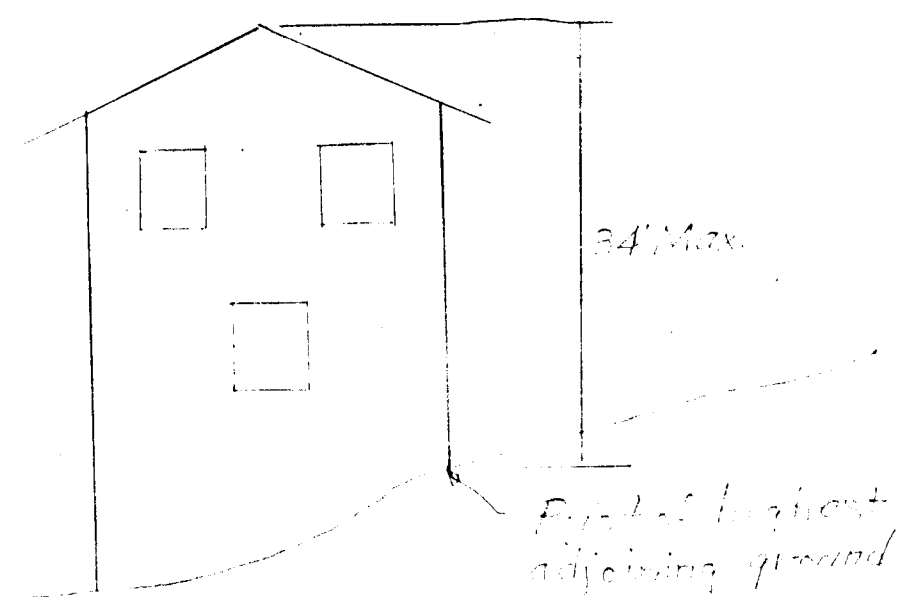

House  
Front View

PATHWAY  
SIDEWALK

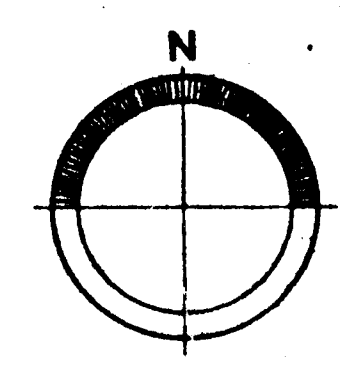

GEORGE WILLIAM STEPHENS, JR.  
AND ASSOCIATES  
ENGINEERS  
303 ALLEGHENY AVE.  
TOWSON 4, MARYLAND

**SITE ANALYSIS**

AREA OF SITE (NET)	
ACRES	0.621
SQ FT	27,085
UNIT COUNT	
ALLOWABLE PROVIDED	23
NO OF TWO BEDROOMS	3
AREA OF SMALLEST TWO BEDROOM	-1267# MIN.
NO OF THREE BEDROOMS	4
AREA OF SMALLEST THREE BEDROOM	-1455# MIN.
COVERAGE NA. NO. OF 4 BEDROOM	
PARKING AREA OF SMALLEST 4 BR	1956# MIN.
REQUIRED @ 15/DU - 12	
PROVIDED	-12
ZONE	SINGLE FAMILY ATTACHED

4-28-67	1	STAKE AND SETTING WIDTH
Rev Date	Rev No	Revision Description
<b>COLUMBIA</b>		
M A R Y L A N D		
THE ROUSE COMPANY		THE VILLAGE ON CROSS KEYS, BALTIMORE, MARYLAND 21210
PROJECT AREA	PLAT ONE OF SECTION SIX VILLAGE OF WILDE LAKE	
PROJECT TITLE	SITE PLAN	
Des By	Scale 1" = 50'	Dwg No 1 of 1
Des By	Date AUG 21, 1967	C.C.F. No
Chk By	Approved	