

APPROVED
 PLANNING BOARD
 OF HOWARD COUNTY
 DATE: 9/3/69


APPROVED
 DIVISION OF
 LAND DEVELOPMENT
 OFFICE OF
 PLANNING AND ZONING
 OF HOWARD COUNTY
 DATE: 4-30-70

APPROVED FOR PUBLIC/PRIVATE WATER AND PUBLIC/
 PRIVATE SEWERAGE SYSTEMS, HOWARD
 COUNTY HEALTH DEPARTMENT
 COUNTY HEALTH OFFICER: [Signature] DATE: 4/27/70
 APPROVED HOWARD COUNTY OFFICE OF PLANNING AND ZONING
 COUNTY HEALTH OFFICER: [Signature] DATE: 5-7-70
 APPROVED FOR PUBLIC/PRIVATE WATER AND PUBLIC/
 PRIVATE SEWERAGE SYSTEMS, HOWARD COUNTY
 HEALTH DEPARTMENT
 COUNTY HEALTH OFFICER: [Signature] DATE: 4-27-70
 APPROVED FOR PUBLIC WATER, PUBLIC SEWERAGE AND
 STORM DRAINAGE SYSTEMS AND ROADS
 HOWARD COUNTY DEPARTMENT OF PUBLIC WORKS
 DIRECTOR: [Signature] DATE: 4/27/70
 CHIEF, BUREAU OF HIGHWAYS: [Signature] DATE: 4/27/70


Site Plan
 Scale: 1" = 50'-0"
 AREA OF PROPERTY: 312,047 SQ. FT. 9.00 ACRES
 RECORDED IN PLAT BOOK 13, FOLIO 82, LAND RECORDS OF HOWARD COUNTY
 LOT #75 - VILLAGE OF WILDE LAKE - 5TH ELECTION DISTRICT
 AREA OF BUILDINGS + SCHOOL: 39,262 SQ. FT. ONE FLOOR
 SPEC EDUC. BLDG.: 7,250 SQ. FT. ONE FLOOR
 TOTAL: 46,512 SQ. FT.
 NUMBER OF AUTOMOBILE PARKING SPACES: 30
 NUMBER OF EMPLOYEES: 30

Legend
 EXISTING CONTOURS: [Symbol]
 NEW CONTOURS: [Symbol]

*Erosion control measures as recommended by the Dept. of Agriculture Soil Conservation Service. Refer to Erosion and Sedimentation Control Technical Handbook issued by Howard Soil Conservation District.

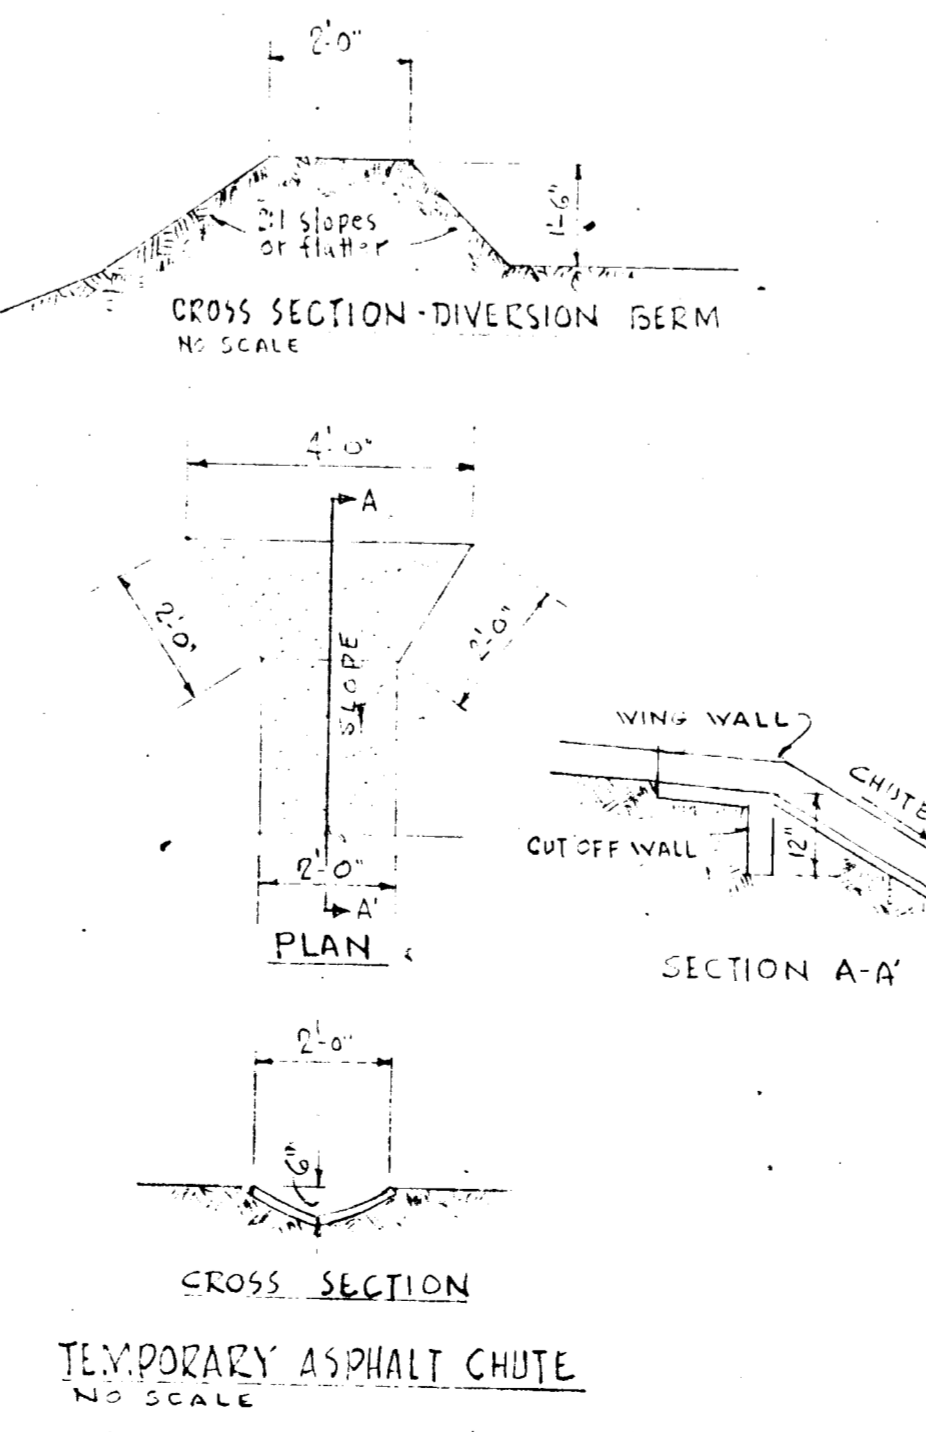

VILLAGE OF WILDE LAKE
 5TH ELECTION DISTRICT
 220 ZONING
 PLAT BOOK 13, FOLIO 82 - 9.00 ACRES
 OWNER: BOARD OF EDUCATION OF HOWARD COUNTY
 CLARKSVILLE, MARYLAND - 21021
 ARCHITECT: YALTON MADDEN COOPER & ALGERBACH
 6201 RIVINGTON RD RIVERDALE, MD. 20840
 ENGINEER: ROBERT KELLER / MARSH/STEVENS
 SUITE 404 - METROPOLITAN BLDG.
 8720 GEORGIA AVE, SILVER SPRING, MD. 20910

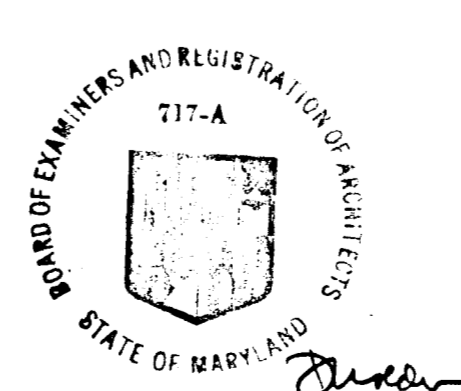

SITE PLAN
 [Signature]
 ESSENTIAL 50
 VILLAGE OF WILDE LAKE - SECTION 9 - AR
 8-2-69
 G8-51 7-1-69