


1. MAXIMUM HEIGHT OF BUILDING - 24'
2. TOTAL AREA OF SITE - 2.70 ACRES ±
3. PLAT REFERENCE - 17/36
4. F.D.P. REFERENCE - 16/118-121
5. TOTAL PARKING REQUIRED - 10 SPACES
6. TOTAL PARKING PROVIDED - 20 SPACES
7. TOTAL EMPLOYEES - 20
8. AREA OF PROPOSED WAREHOUSE - 30,800 SQ. FT.
9. % COVERAGE - 26.2%

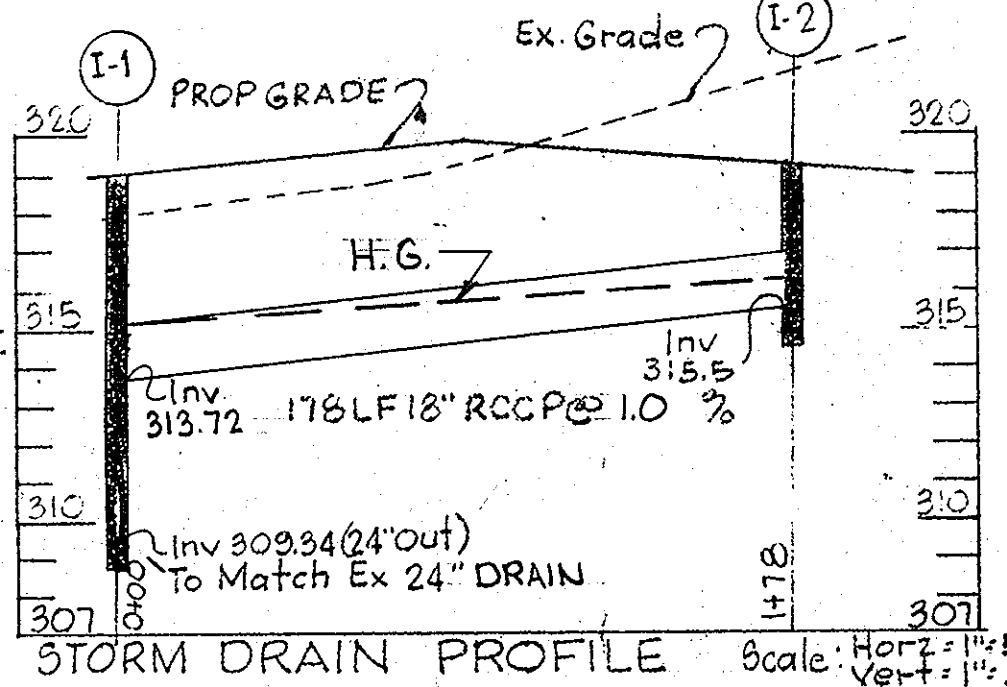

- GENERAL NOTES**
1. EARTH BERMS ARE TO BE CONSTRUCTED AROUND THE PROPOSED INLETS UNTIL PARKING AREA IS PAVED.
 2. PARKING SPACES 200 SQ. FT. (10'X20') EACH
 3. PLACE 2" TOPSOIL, SEED AND MULCH ON ALL AREAS DISTURBED BY CONSTRUCTION AS SOON AS GRADING IS COMPLETED.
 4. SEEDING MIXTURE FOR PERMANENT SEEDED AREAS TO BE IN ACCORDANCE WITH THE LATEST MD. STATE HIGHWAY ADMINISTRATION SPEC. ARTICLES 36.04, 20.28-2 SEED MIX NO. 2 AND ALL RELATED ARTICLES. TEMPORARY SEEDING TO BE IN ACCORDANCE WITH THE SAME SPECS AND ARTICLES. USE MIXTURE DESIGNATED FOR TEMPORARY SEEDED AREAS.
 5. NO FENCES, SIGNS OR RETAINING WALLS TO BE CONSTRUCTED AT THIS TIME.

PROJECT AREA
E.G.U.
SECTION 2 AREA 2
LOT 10
6TH ELECTION DIST.
HOWARD CO. MARYLAND


LEGEND

- 322 EXISTING CONTOURS
- - - - PROPOSED CONTOURS
- ▨ PROPOSED ELEVATION
- ▨ BITUMINOUS CONCRETE PAVEMENT
- ▨ CONCRETE PAVEMENT
- PROPOSED PLANTING

SCALE: 1"=50'

APPROVED
PLANNING BOARD
OF HOWARD COUNTY

DATE 1/13/72
Thomas G. Harris, Jr.

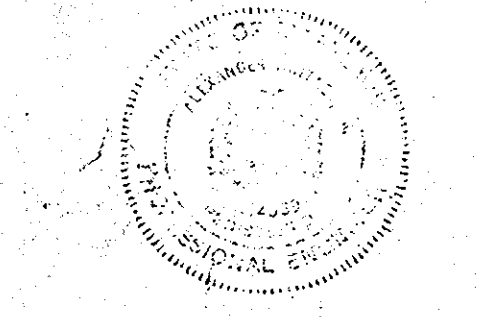

ENGINEER: "I CERTIFY THAT THE PLAN OF DEVELOPMENT AND THE PLAN FOR CONTROL OF SILT AND EROSION MEETS THE REQUIREMENTS, STANDARDS, AND SPECIFICATIONS OF THE HOWARD SOIL CONSERVATION DISTRICT"

Alexander Whitney, Jr.
ALEXANDER WHITNEY, JR.
1/13/72
DATE

HOWARD SOIL CONSERVATION DISTRICT: "THIS DEVELOPMENT PLAN IS APPROVED FOR SOIL AND SEDIMENT CONTROL BY THE HOWARD SOIL CONSERVATION DISTRICT"

Willie P. Dove
WILLIE P. DOVE
1/13/72
DATE

APPROVED FOR PUBLIC WATER AND PUBLIC SEWERAGE SYSTEMS
HOWARD COUNTY HEALTH DEPT.

Jan 7, 1972
DATE

APPROVED HOWARD CO. OFFICE OF PLANNING & ZONING

Thomas G. Harris, Jr.
THOMAS G. HARRIS, JR.
1-7-72
DATE

APPROVED FOR PUBLIC WATER, PUBLIC SEWERAGE, STORM DRAINAGE SYSTEMS AND ROADS
HOWARD CO. DEPT. OF PUBLIC WORKS

William O. Ott
WILLIAM O. OTT
1/6/72
DATE

APPROVED FOR PUBLIC WATER, PUBLIC SEWERAGE, STORM DRAINAGE SYSTEMS AND ROADS
HOWARD CO. DEPT. OF PUBLIC WORKS

P. H. Wickland
P. H. WICKLAND
1/3/72
DATE

EWELL, BOMHARDT & ASSOCIATES
CONSULTING ENGINEERS
1800 N. CHARLES STREET
BALTIMORE, MARYLAND 21201 539-1600
759

HEBRANK & PIPPEN
ARCHITECTS
1800 N. CHARLES STREET
BALTIMORE, MARYLAND 21201 539-8242

DEVELOPER: "I CERTIFY THAT ALL DEVELOPMENT AND/OR CONSTRUCTION WILL BE DONE ACCORDING TO THIS PLAN OF DEVELOPMENT AND PLAN OF SILT AND SEDIMENT CONTROL."

Paul C. Botzler
PAUL C. BOTZLER
12-10-71
DATE

PROPOSED WAREHOUSE
SITE PLAN

TAMARACK CORP. - CONTRACTORS
BOTZLER EMORY ASSOCIATES - OWNER
2600 GEORGETOWN RD.
BALTIMORE, MARYLAND 21230 646-2150

DWG. NO. P-1
DATE 3, JUNE 1971
REVISED 11-9-71 EPA
REVISED 12-29-71 EPA

SDP-71-95C