



SCHEMATIC PROFILE (LOOKING NORTH)
SCALE 1"=40'-0"

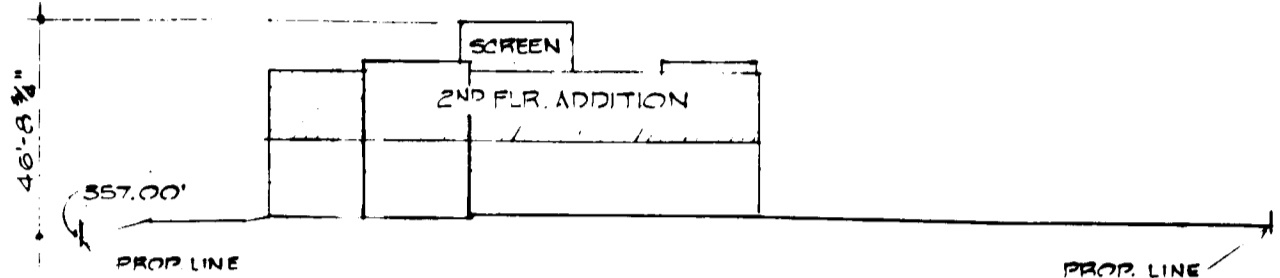


SCHEMATIC PROFILE (LOOKING EAST)
SCALE 1"=40'-0"

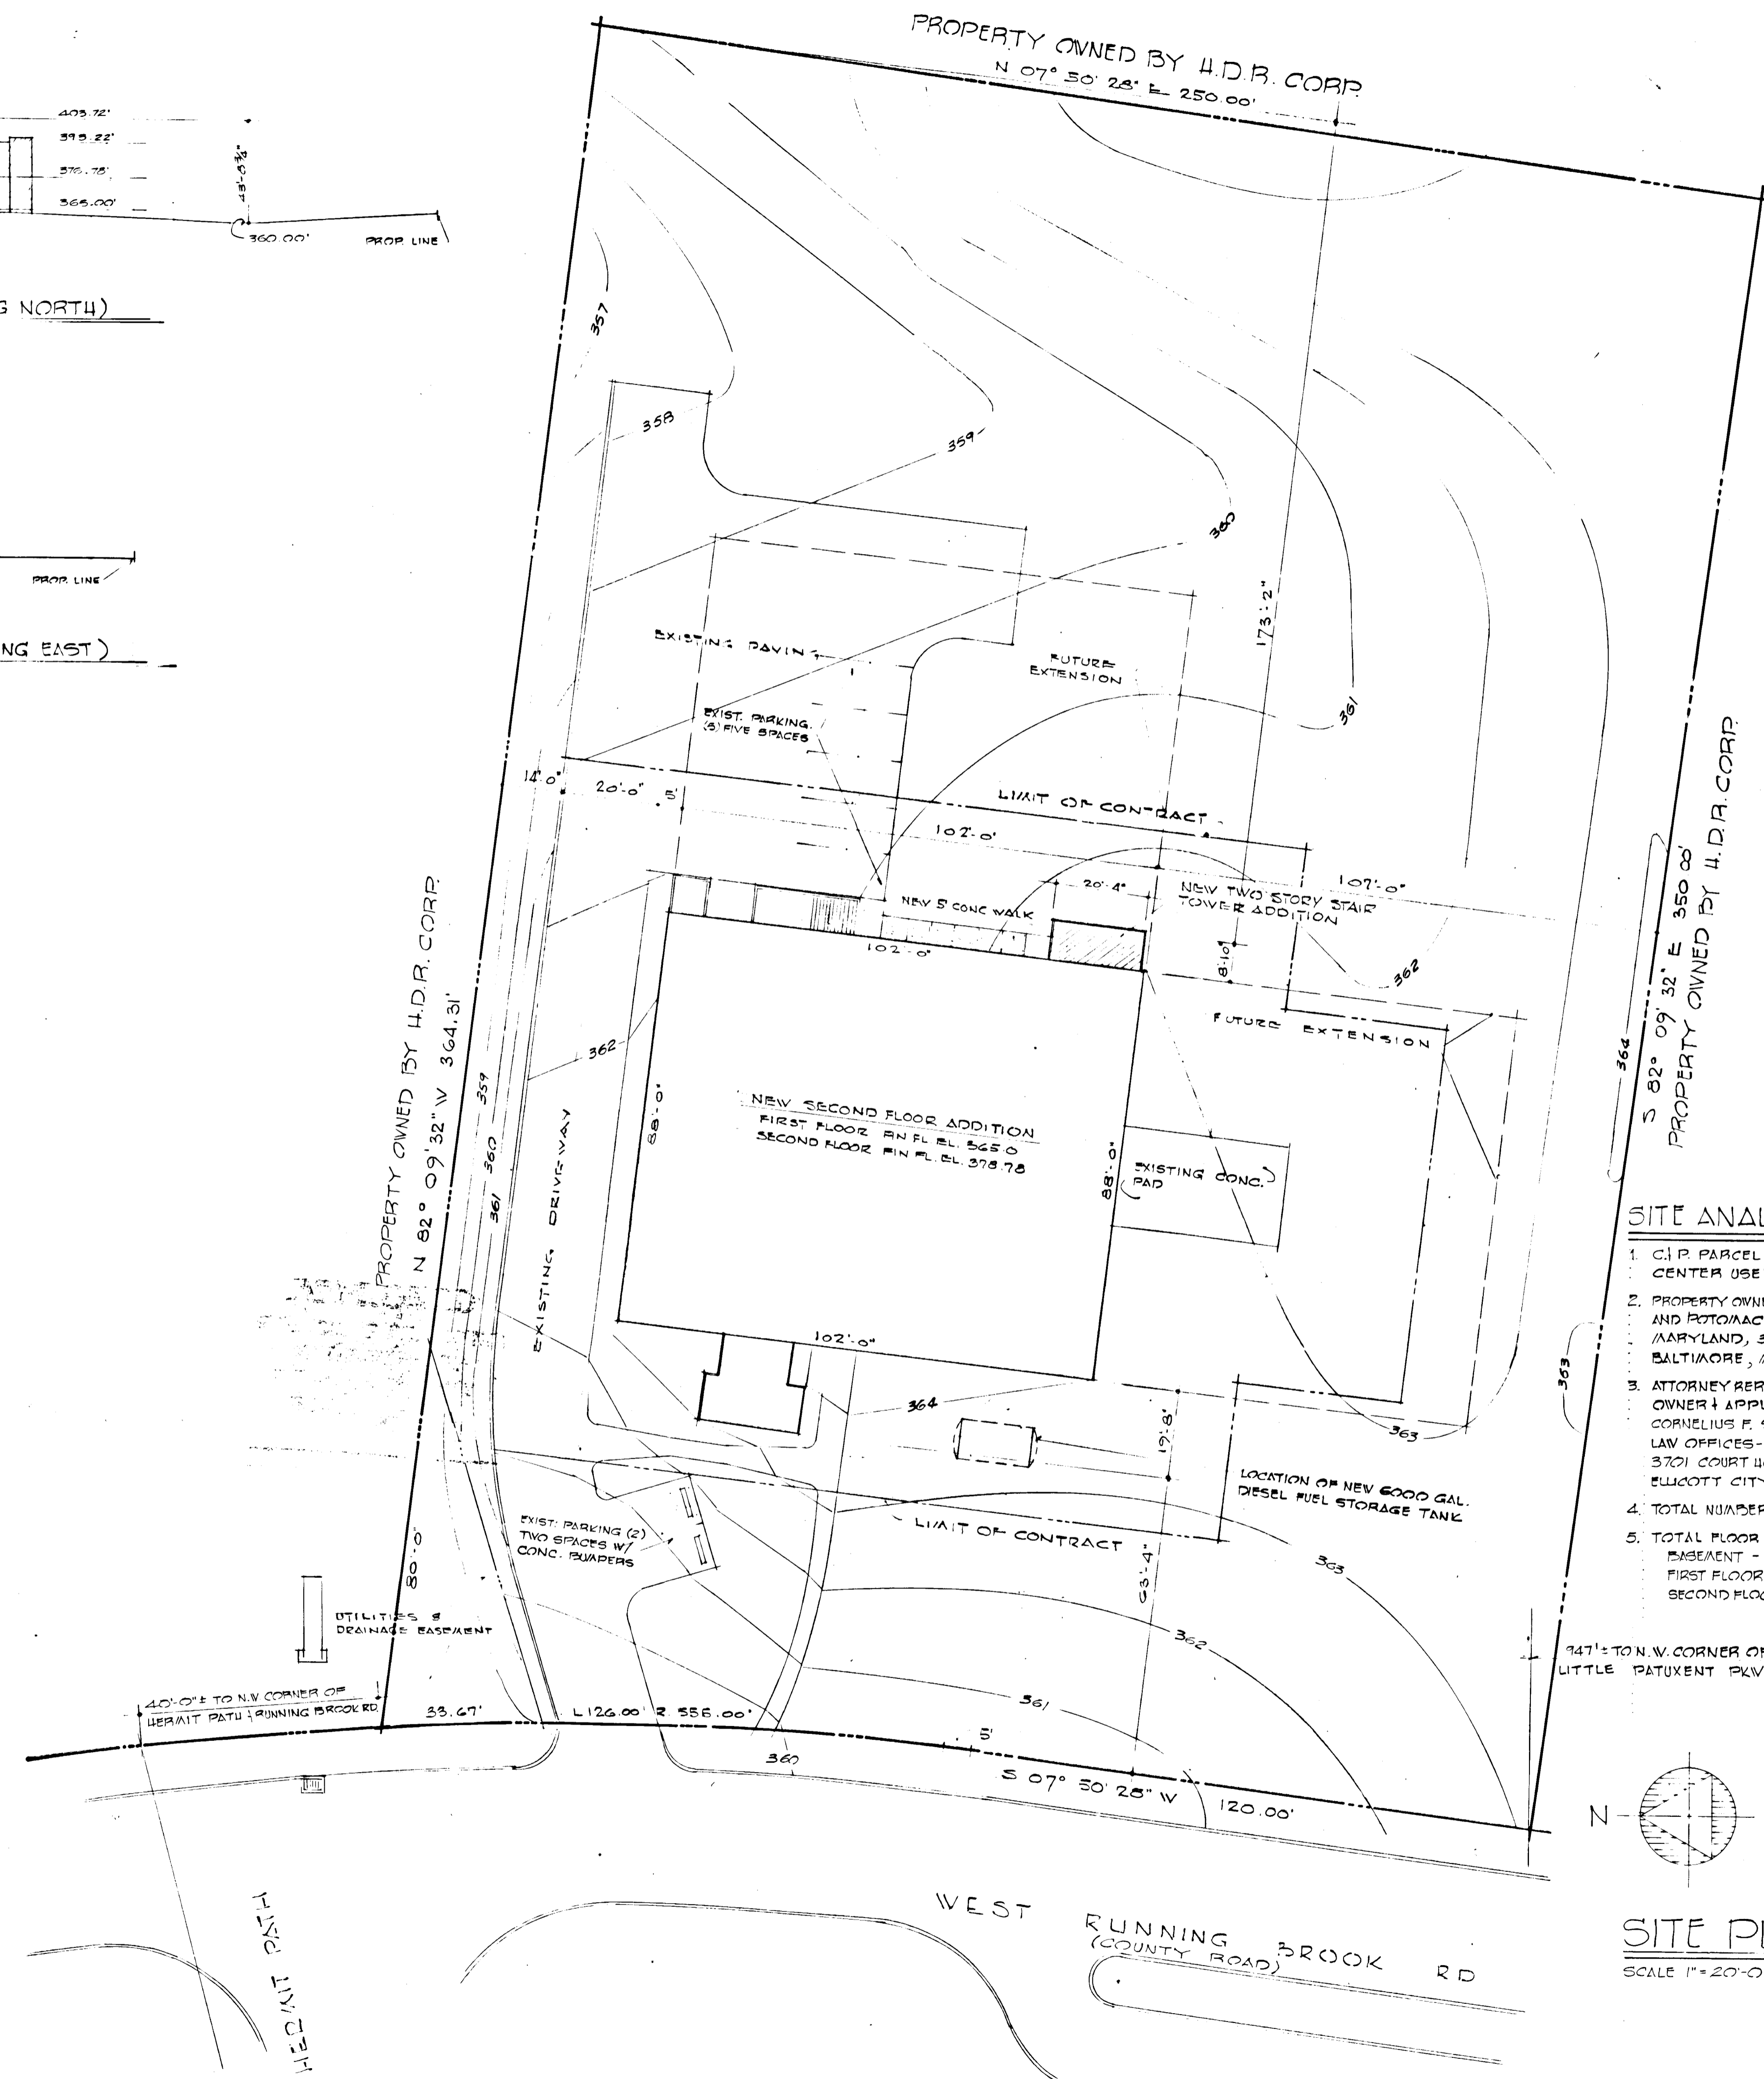

SITE ANALYSIS

1. C.I.P. PARCEL ZONED "EMPLOYMENT CENTER USE" NEW TOWN ZONING DISTRICT.
2. PROPERTY OWNER/APPLICANT, THE CHESAPEAKE AND POTOMAC TELEPHONE COMPANY OF MARYLAND, 320 ST. PAUL PLACE, BALTIMORE, MARYLAND 21202
3. ATTORNEY REPRESENTING PROPERTY OWNER/APPLICANT, CORNELIUS F. SYBERT, JR., ESQUIRE LAW OFFICES-SYBERT, SYBERT, & NIPPARD 3701 COURT HOUSE DRIVE ELICOTT CITY, MARYLAND 21043
4. TOTAL NUMBER OF EMPLOYEES (4) FOUR
5. TOTAL FLOOR SPACE AT EACH LEVEL
BASEMENT - 7,359 SQ. FT.
FIRST FLOOR - 9,514 SQ. FT.
SECOND FLOOR ADDITION - 9,514 SQ. FT.

147'± TO N.W. CORNER OF LITTLE PATUXENT PKWY.

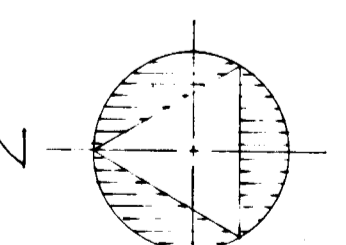


SITE PLAN

SCALE 1"=20'-0"

KEY TO SYMBOLS	
--- LIMIT OF CONTRACT	[Symbol] BLOCK, CONC OR SLAB
⊙ CENTER LINE	[Symbol] FACE BRICK
--- PROPERTY LINE	[Symbol] CONCRETE
--- EXISTING GRADE	[Symbol] ROOF INSULATION
--- SECTION DIRECTION	[Symbol] WALL INSULATION
(A) COLUMN NUMBER	[Symbol] WOOD BLOCK
(4) DOOR NUMBER	[Symbol] GYPSUM BOARD PARTITION
(A) ROOM FINISH NUMBER	
(A) DETAIL NUMBER	
(A) SHEET NUMBER	

ABBREVIATIONS			
ABV.	ABOVE	JT.	JOINT
ACOUS.	ACOUSTICAL	LAD.	LADDER
A.C.	AIR COND.	L.C.	LEAD COATED
ALUM.	ALUMINUM	LDE.	LEADER
ASP.	ASPHALT	LVE.	LOUVER
BM.	BEAM	MAS.	MASONRY
BLE.	BLOCK	MAT.	MATERIAL
BD.	BOARD	MET.	METAL
BL.	BRICK LEDGE	MISC.	MISCELLANEOUS
BLDG.	BUILDING	NO.	NUMBER
BU.	BUILTUP	N.I.C.	NOT IN CONTRACT
CLG.	CEILING	O.C.	ON CENTER
CEM.	CEMENT	OPG.	OPENING
CER.	CERAMIC	PTN.	PARTITION
COL.	COLUMN	PLT.	PLATE
CONC.	CONCRETE	PLYWD.	PLYWOOD
CONT.	CONTINUOUS		
C. JT.	CONTROL JOINT	RM.	REFERENCE MARK.
COP.	COPPER	REINF.	REINFORCING
COURSE.	COURSE	REQD.	REQUIRED
		RD.	ROOF DRAIN
		RUB.	RUBBER
		RWL.	RAIN WATER LEADER
		SAD.	SADDLE
		SECT.	SECTION
		S.S.	SINK
		STRUCT.	STRUCTURAL
		SUSP.	SUSPENDED
		TH.	THRESHOLD
		T.	TILE OR TREAD
		TOIL.	TOILET
		TRTD.	TREATED
		TYP.	TYPICAL
		V.	VENT
		VERT.	VERTICAL
		WP.	WATERPROOFING
		W.GL.	WIRE GLASS
		W/	WITH

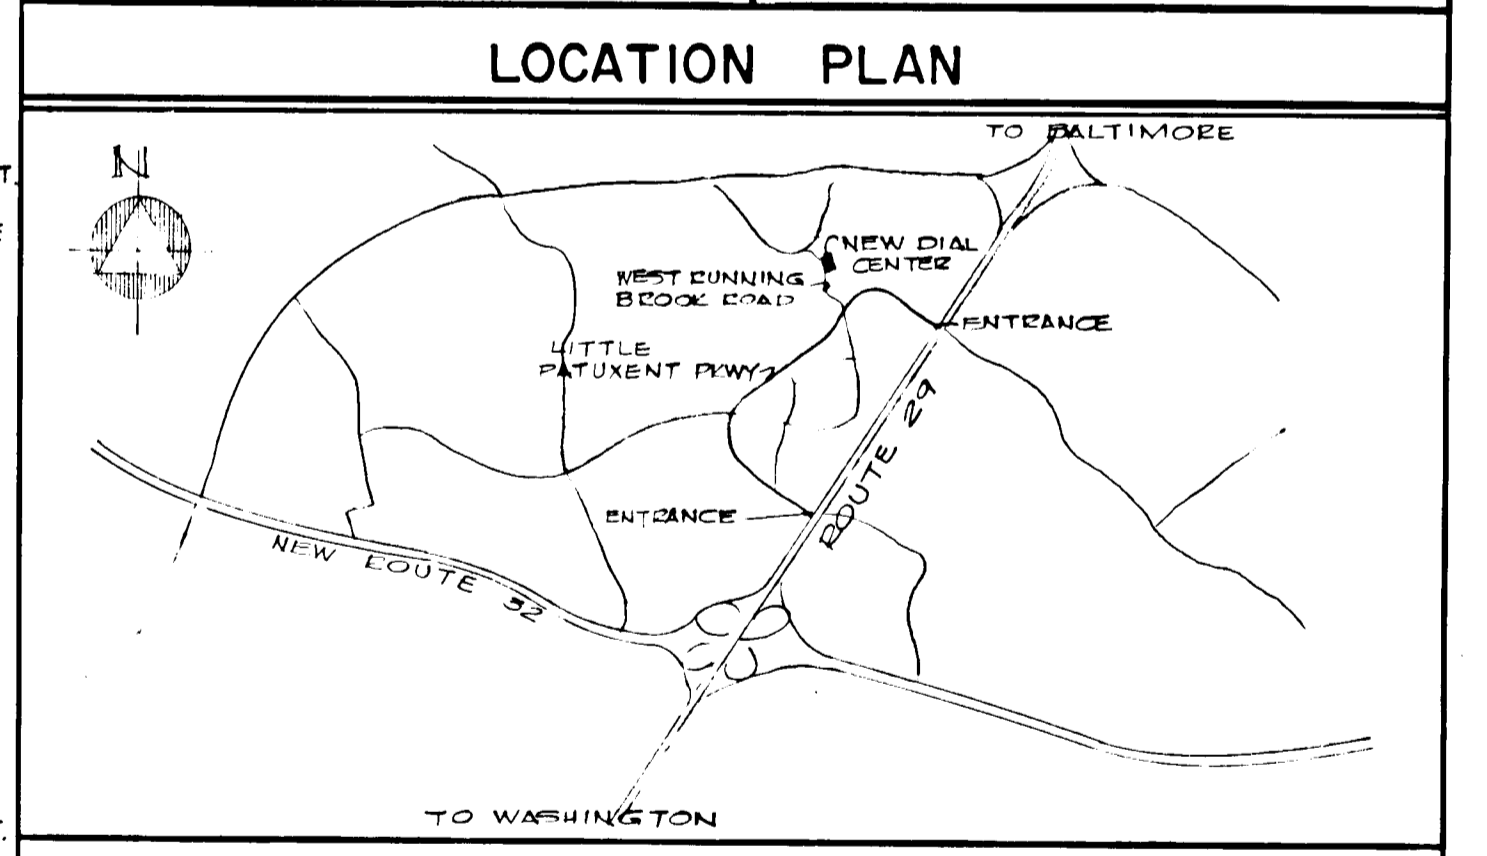

SITE INFORMATION

PROPERTY MEETS & BOUNDS LINES TAKEN FROM SITE PLAN COLUMBIA MD THE HOUSE COMPANY'S G.C.P. # 2, 5127, DATED JUNE 27, 1967 & 28 APPROVED BY HOWARD RESEARCH & DEVELOPMENT CORP. DATED 6/23/67 TOPOGRAPHICAL INFORMATION FOR: C.I.P. SITE SUB-DIVISION VILLAGE OF WILD LAKE, SEC. 9 COLUMBIA MARYLAND 8TH ELECTION DISTRICT HOWARD COUNTY, MARYLAND ALSO BEING A RESUB-DIVISION OF PART OF THE LAND SHOWN IN PLATBOOK 12 AT FOLIO 24 OF THE ABOVE SAID LAND RECORDS.

SITE PLAN		ADDITIONS & ALTERATIONS TO COLUMBIA DIAL CENTER	
REVISIONS		FOR THE C. & P. TELEPHONE CO. COLUMBIA, MARYLAND	COMMISSIONER DATE 7115
		J. PRENTISS BROWNE, INC. ARCHITECTS/PLANNERS 2435 N. CALVERT ST. BALTIMORE, MD. 21218	DATE 3-1-72 DRAWN BY JEM:ii

APPROVED
PLANNING BOARD
OF HOWARD COUNTY
DATE 5-17-72
Thomas H. Hanig

APPROVED FOR PUBLIC/ SEWERAGE WATER AND PUBLIC/ SEWERAGE SYSTEMS, HOWARD COUNTY HEALTH DEPARTMENT
COUNTY HEALTH OFFICER DATE 7-24-72

APPROVED HOWARD COUNTY OFFICE OF PLANNING AND ZONING
PLANNING DIRECTOR DATE 7-25-72

CHIEF DIVISION OF LAND DEVELOPMENT AND TRANSPORTATION & PLANNING DATE 7-25-72

APPROVED FOR PUBLIC WATER, PUBLIC SEWERAGE AND STORM DRAINAGE SYSTEMS AND ROADS
HOWARD COUNTY DEPARTMENT OF PUBLIC WORKS
DIRECTOR DATE 7/21/72

CHIEF BUREAU OF HIGHWAYS DATE 7/21/72


APPROVED:

COUNTY HEALTH OFFICER	DATE
DIRECTOR OF PUBLIC WORKS	DATE
CHIEF, BUREAU OF HIGHWAYS	DATE
PLANNING DIRECTOR	DATE
CHIEF ENGINEER, DIV. OF LAND DEVELOPMENT	DATE
HOWARD SOIL CONSERVATION DISTRICT	DATE
DISTRICT CONSERVATIONIST	DATE

APPROVED
 OFFICE OF PLANNING
 AND ZONING OF
 HOWARD COUNTY
 DATE 6/29/72
A. R. ...

PLANT LIST					
KEY	BOTANICAL NAME	COMMON NAME	SIZE	ROOT	QUANTITY
1	PINUS STROBUS	WHITE PINE	14'-16'	B & B	24
* 2	TAXUS CUSPIDATA NANA	DWF. JAP. YEW	18"-24"	-	11
3	HEDERA HELIX	ENGLISH IVY (SPACED: 1' O.C.)	2 1/4"	PCT	1000
4	RHAMNUS FRANGULA COLUMNARIS	TALL HEDGE BUCKTHORN	4'-5'	B. R.	102
* 5	VIBURNUM OPULUS	EUROPEAN CRANBERRYBUSH	4'-5'	-	5
** 6	CRATAEGUS PHAENOPYRUM CORDATA	WASHINGTON HAWTHORN	8'-10'	B & B	1
** 7	PRUNUS SERRULATA KWANZAN	PINK FL. JAP. CHERRY	8'-10'	"	3
8	PLATANUS ACERIFOLIA	LONDON PLANETREE	4"-5" cal.	"	9
*** 9	QUERCUS PALUSTRIS	PIN OAK	3 1/2"-4" cal.	"	5

* EXISTING ** EXISTING RELOCATED *** 3- EXISTING RELOCATED

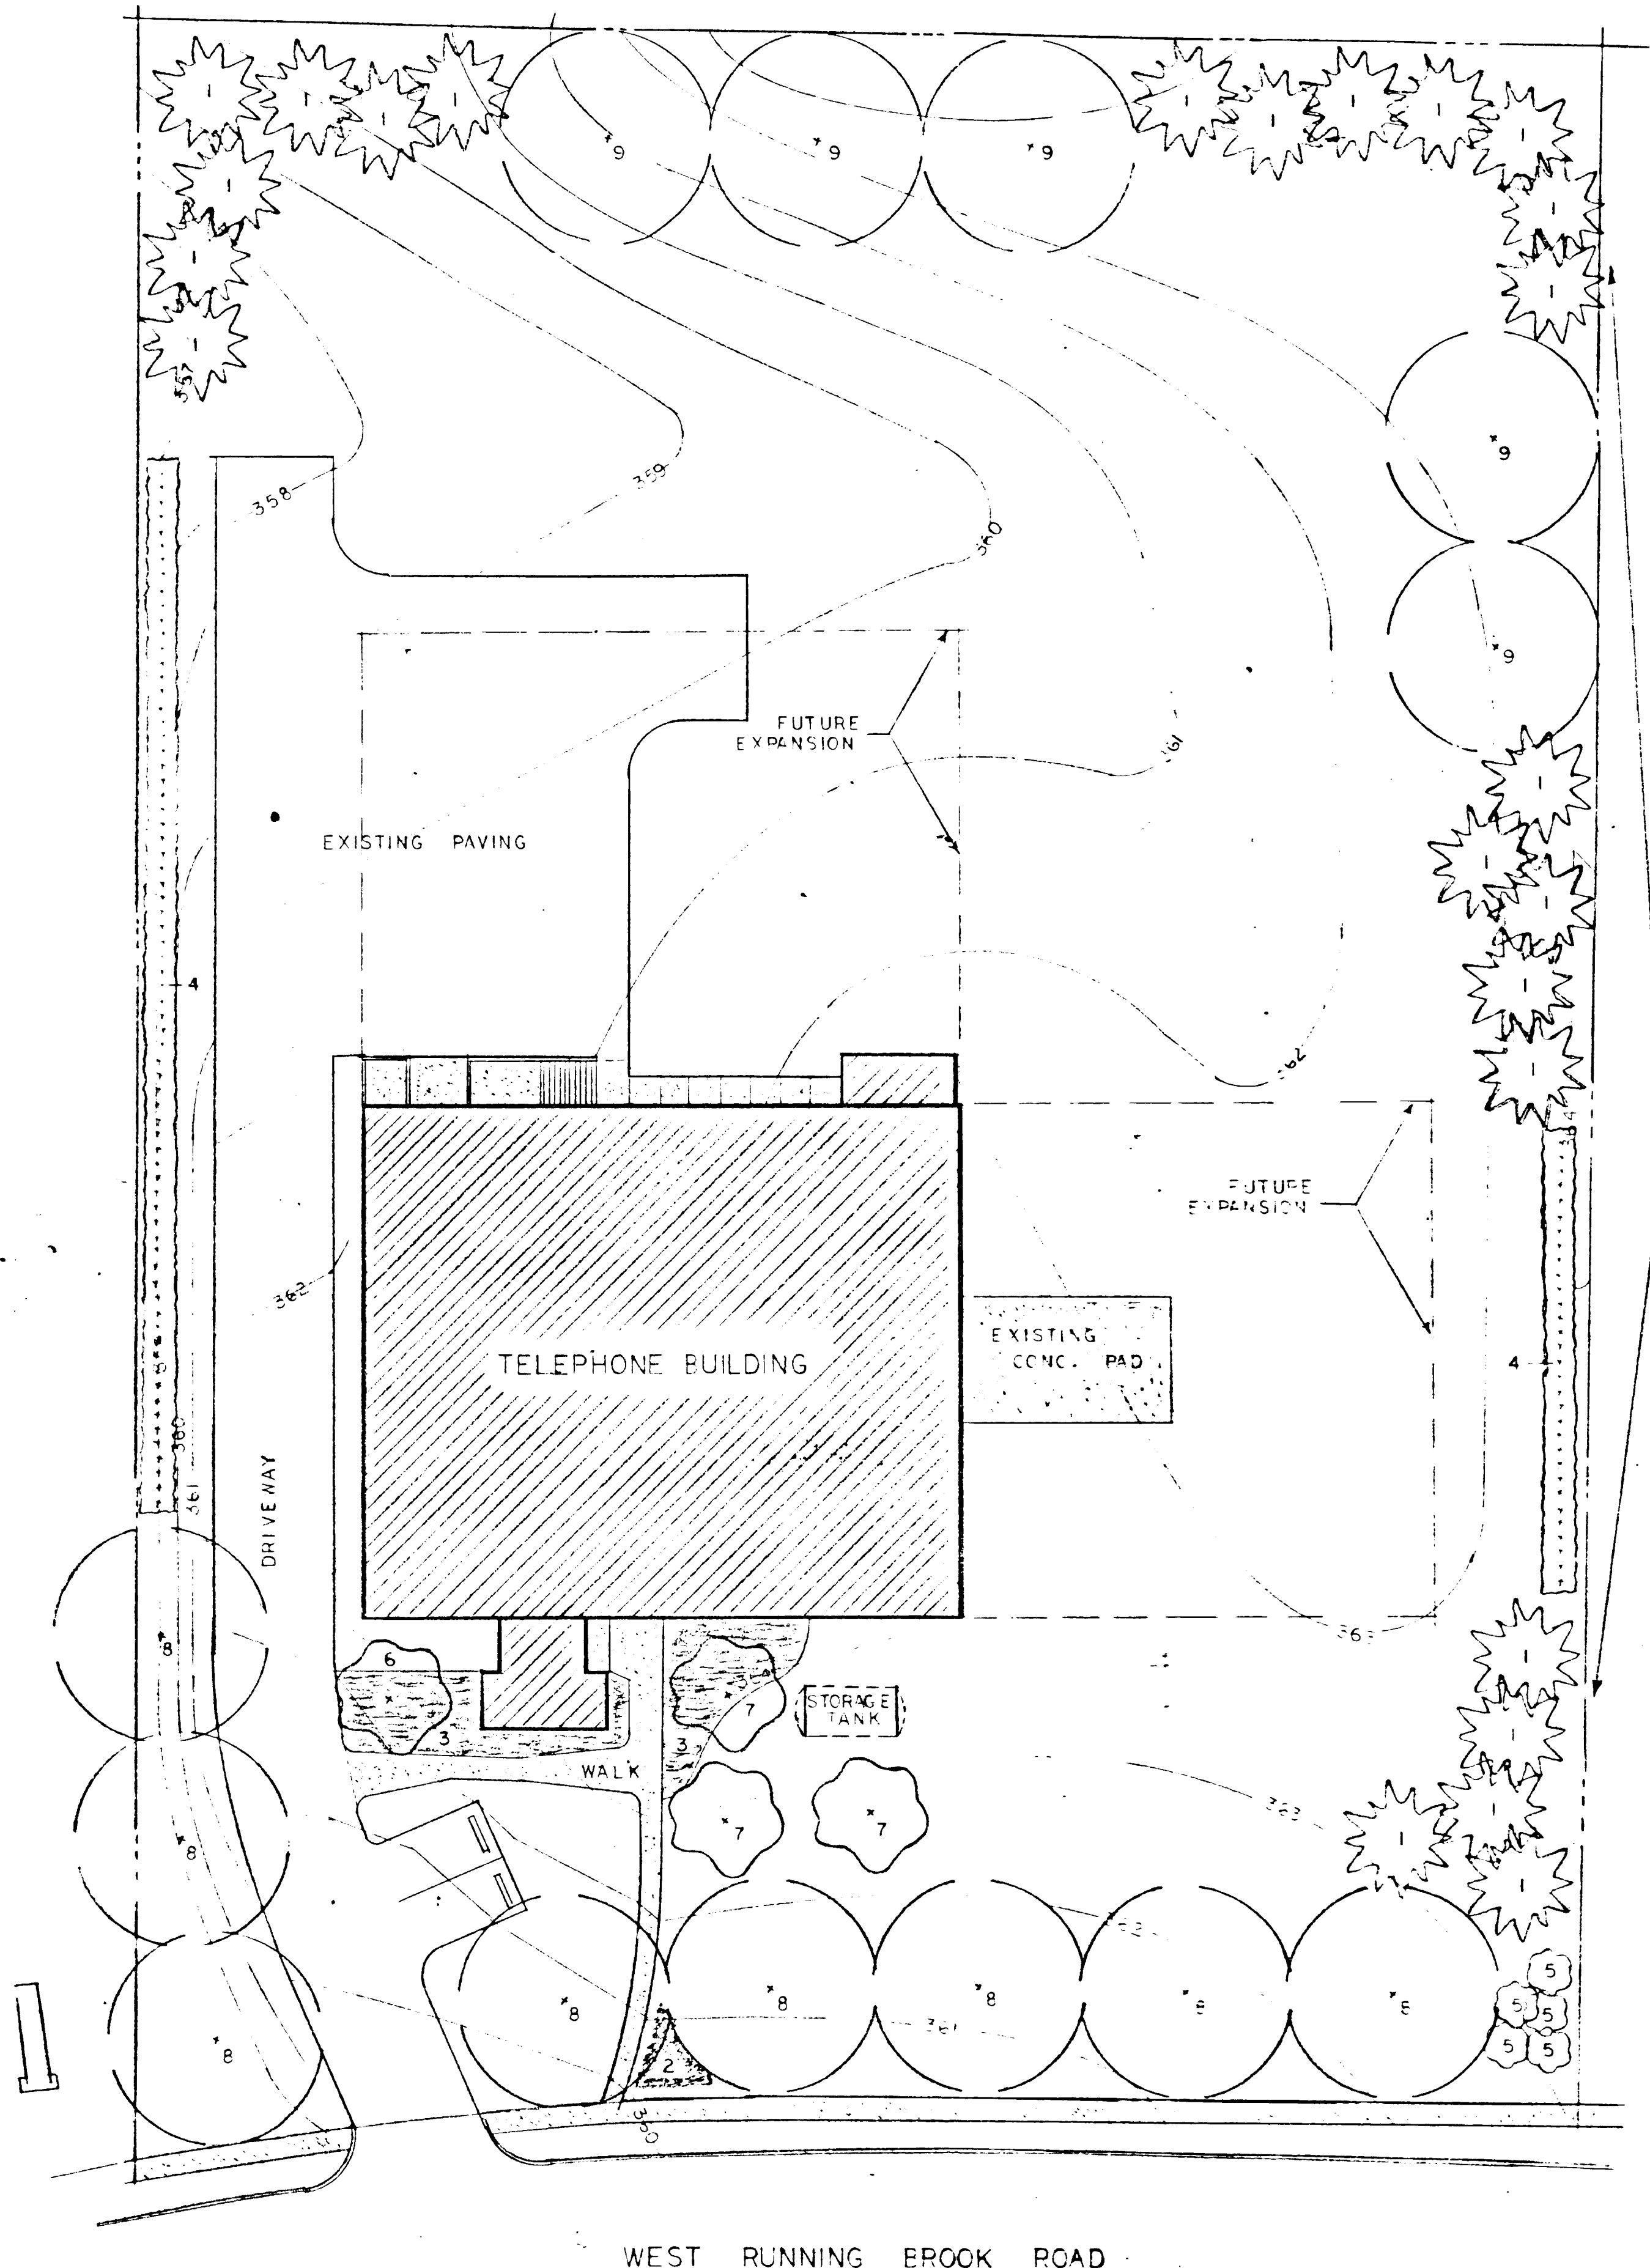

PLANTING PLAN
 SCALE: 1"=20'

REVISED: JUNE 21, 1972

LANDSCAPE PLAN FOR
 COLUMBIA DIAL CENTER
 THE C. & P. TELEPHONE COMPANY
 COLUMBIA, MARYLAND

WILLIAM E. AKEHURST - Landscape Architect
 PERRY HALL, MARYLAND 21128

SCALE: AS SHOWN DATE: JUNE 14, 1972

SDP-72-E5C