


Location	Area	C	CA	CA	Time	L10	Q	Q	Q	Q
1-1	0.02	0.02	0.02	0.02	0.02	0.02	0.02	0.02	0.02	0.02
1-2	0.02	0.02	0.02	0.02	0.02	0.02	0.02	0.02	0.02	0.02
1-3	0.02	0.02	0.02	0.02	0.02	0.02	0.02	0.02	0.02	0.02
1-4	0.02	0.02	0.02	0.02	0.02	0.02	0.02	0.02	0.02	0.02
1-5	0.02	0.02	0.02	0.02	0.02	0.02	0.02	0.02	0.02	0.02
1-6	0.02	0.02	0.02	0.02	0.02	0.02	0.02	0.02	0.02	0.02
1-7	0.02	0.02	0.02	0.02	0.02	0.02	0.02	0.02	0.02	0.02

1) SQUARE FOOTAGE OF PARKING AREA	1100 SF
2) NO. OF EMPLOYEES	1
3) PARKING SPACES REQUIRED PER 100 SF	1
4) PARKING SPACES PROVIDED	1
5) TOTAL SPACES REQUIRED	1
6) TOTAL SPACES PROVIDED	1

GENERAL NOTES


- SUBDIVISION PLAT PARCEL "A", BLOCK "B", SECTION ONE, HOWARD COUNTY, MARYLAND - ELECTION DISTRICT NO. 6.
- TOTAL AREA OF PARCEL: 2.000 AC ±
- ZONED:
- USE: BANK TOTAL NO. OF LOTS: ONE
- EXCEPT WHERE OTHERWISE NOTED, ALL CONSTRUCTION MATERIALS AND DETAILS SHALL BE IN ACCORDANCE WITH THE LATEST REVISIONS OF THE HOWARD COUNTY ROAD CONSTRUCTION CODE AND STANDARD SPECIFICATIONS.
- LOCATION OF EXISTING UTILITIES IS ONLY APPROXIMATE AND IS OBTAINED FROM RECORDED DRAWINGS. CONTRACTOR SHALL NOTIFY ALL UTILITY COMPANIES INVOLVED AND LOCATE ALL EXISTING UTILITIES TO HIS OWN SATISFACTION BEFORE ANY CONNECTIONS ARE MADE.
- NO SIGNS, WALLS OR FENCES WILL BE ERECTED ON THIS SITE.
- SEDIMENT CONTROL NOTES:**
THE CONTRACTOR SHALL NOTIFY THE HOWARD COUNTY CONSERVATION DISTRICT AT LEAST 24 HOURS PRIOR TO BEGINNING ANY CONSTRUCTION SHOWN ON THIS DRAWING (TEL: 465-3180).
SEDIMENT CONTROL MEASURES MUST BE INSTALLED PRIOR TO GRADING OPERATIONS.
SEDIMENT CONTROL MEASURES SHOWN ON PLAN ARE NOT TO BE REMOVED EXCEPT WITH PERMISSION OF SOIL CONSERVATION DISTRICT.
ALL AREAS DISTURBED BY GRADING OR CONTRACTOR'S OPERATIONS NOT BEING DRAINED SHALL BE TOPSOILED, SEEDED AND MULCHED IMMEDIATELY FOLLOWING EARTHWORK OPERATIONS IN ACCORDANCE WITH THE FOLLOWING:
a) PLACE (3) INCH COMPACTED LAYER OF TOPSOIL TO FINISH GRADE.
b) SPREAD PULVERIZED DOLOMITIC LIMESTONE AT THE RATE OF (1) TON/AC.
c) SPREAD 10-10-10 COMMERCIAL GRADE FERTILIZER AT RATE OF 1000 LB PER AC AND IMMEDIATELY DISC INTO TOPSOIL TO A DEPTH OF (3) INCHES.
d) SEED PREPARED AREAS AT THE RATE OF 150 LBS./AC. USING KENTUCKY 31 FESCUE AND 20 LB./AC. ANNUAL RYE GRASS.
e) MULCH ALL AREAS IMMEDIATELY AFTER SEEDING WITH UNWEATHERED GRAIN STRAW OR HAY AT THE RATE OF 1/2 TON/AC. SPRAY MULCH WITH EMULSIFIED ASPHALT AT THE RATE OF 0.24 GAL SQ. YD.
- THE LOTS OR PARCELS SHOWN ON THIS PLAN ARE SUBJECT TO THE SUPPLEMENTAL SEWER IN-ADD-ON CONDITIONS AND THAT IT WAS DRAINED BY SECTION 20.31A OF THE HOWARD COUNTY CODE AND TO EXECUTIVE ORDER NO. 72-3.

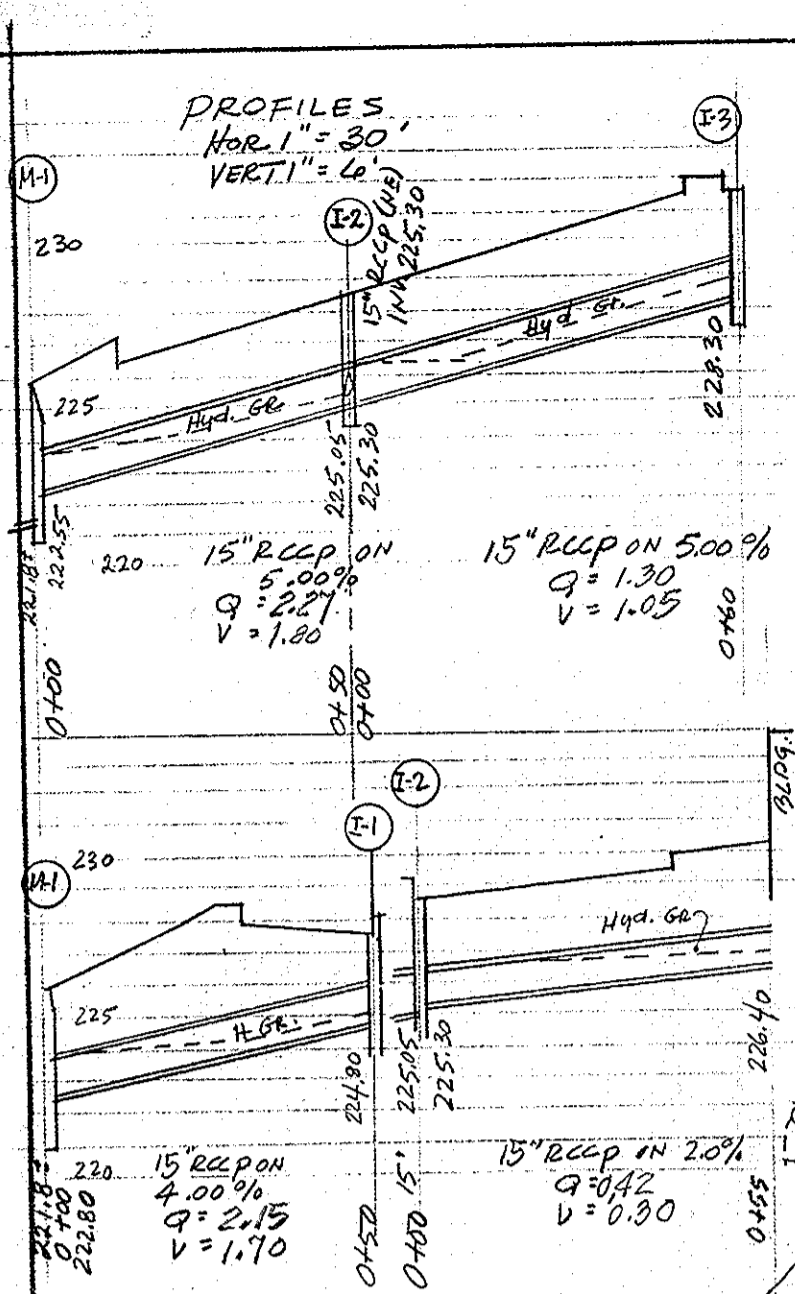

No.	Type	Size	Inlet	Outlet	Remarks
M-1	STD.	48"	20.8'	21.5'	SET 7' IN FIELD

No.	Type	Area	C	L10	Q	Remarks
I-1	5 Comb	0.33	0.95	6.25	2.15	5 FT
I-2	5 Comb	0.09	0.75	6.25	0.99	7 FT
I-3	5 Comb	0.21	0.90	6.57	1.30	228.30

GREATER BALTIMORE CONSOLIDATED WHOLESALE FOOD MARKET AUTHORITY
506/782

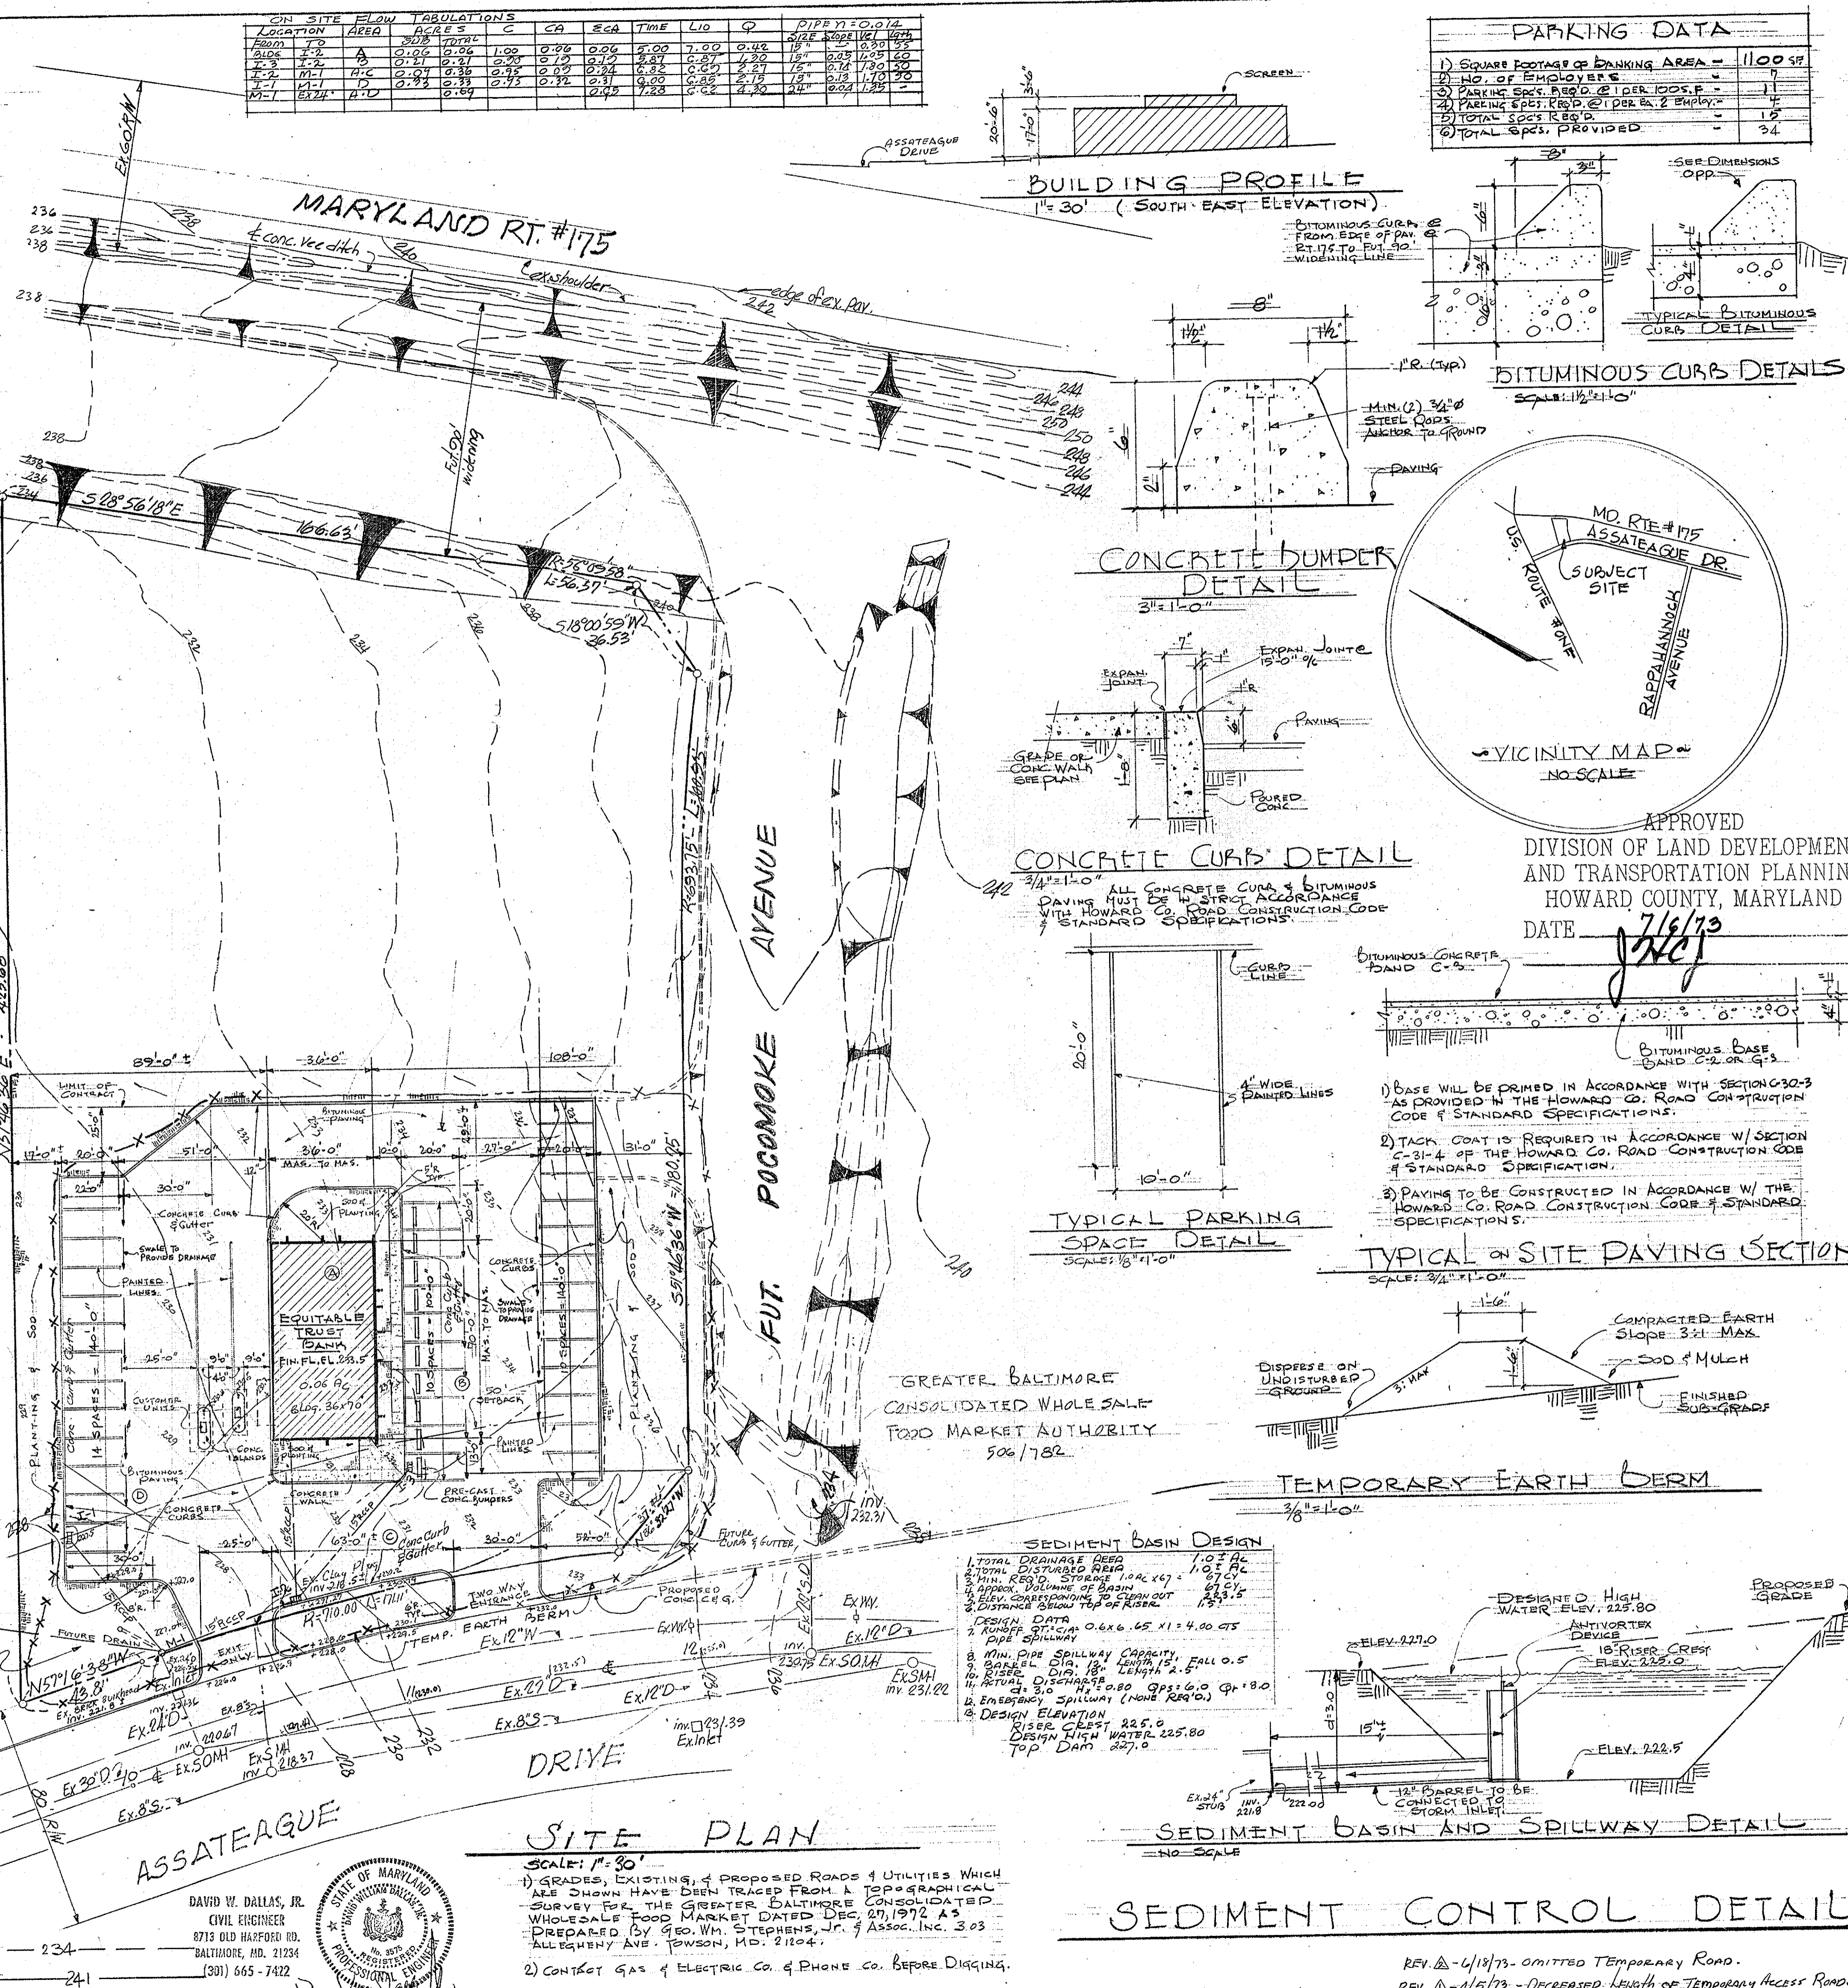

APPROVED
DIVISION OF LAND DEVELOPMENT AND TRANSPORTATION PLANNING
HOWARD COUNTY, MARYLAND
DATE 7/16/73

"I CERTIFY THAT THIS PLAN FOR EROSION AND SEDIMENT CONTROL REPRESENTS A PRACTICAL AND WORKABLE PLAN BASED ON MY PERSONAL KNOWLEDGE OF THE SITE CONDITIONS AND THAT IT WAS PREPARED IN ACCORDANCE WITH THE REQUIREMENTS OF THE HOWARD COUNTY CONSERVATION DISTRICT."
David W. Jallou
SIGNATURE OF ENGINEER
7-11-73
DATE

"I CERTIFY THAT ALL DEVELOPMENT AND/OR CONSTRUCTION WILL BE DONE ACCORDING TO THIS PLAN OF DEVELOPMENT AND PLAN FOR EROSION AND SEDIMENT CONTROL, AND I ALSO AUTHORIZE PERIODIC ON-SITE INSPECTION BY THE HOWARD COUNTY CONSERVATION DISTRICT OR THEIR AUTHORIZED AGENTS, AS ARE DEEMED NECESSARY. DEVIATION FROM THIS PLAN WILL NOT BE MADE UNLESS AUTHORIZED BY THE HOWARD COUNTY CONSERVATION DISTRICT."
J. J. Jallou
SIGNATURE OF DEVELOPER
7/12/73
DATE

REVIEWED FOR HOWARD COUNTY HEALTH DEPARTMENT
NAME: Howard
DATE: 7/13/73
U.S. SOIL CONSERVATION SERVICE

APPROVED FOR SOIL CONSERVATION DISTRICT
Robert J. Jallou
HOWARD COUNTY HEALTH DEPARTMENT
DATE: 7/13/73

APPROVED FOR PUBLIC WATER AND PUBLIC SEWERAGE SYSTEMS, HOWARD COUNTY HEALTH DEPARTMENT
Palmer F. Wins
COUNTY HEALTH OFFICER
DATE: 7-18-73

APPROVED HOWARD COUNTY OFFICE OF PLANNING AND ZONING
Thomas A. Jallou
DATE: 7-17-73
7/17/73

APPROVED FOR PUBLIC WATER, PUBLIC SEWERAGE, AND STORM DRAINAGE SYSTEMS AND ROADS
HOWARD COUNTY DEPARTMENT OF PUBLIC WORKS
William J. Jallou
DATE: 7/17/73
7/17/73

BRANCH BANK FOR THE EQUITABLE TRUST COMPANY
GREATER BALTIMORE MARKET
HOWARD COUNTY, MARYLAND

FERDINAND P. KELLY & ASSOCIATES - ARCHITECTS
2508 NORTH CALVERT STREET
BALTIMORE 18 MARYLAND
TELEPHONE TUXEDO 9-2613

COMMISSION #6911
DATE FEBRUARY 19 1973
REV. 1/5/24/73
SCALE AS SHOWN
DRAWING A-1

LEGEND:
EXISTING GRADES - 234
NEW GRADES - 241

DAVID W. DALLAS, JR.
CIVIL ENGINEER
8713 OLD HARFORD RD.
BALTIMORE, MD. 21234
(301) 665-7422



SITE PLAN
SCALE: 1" = 80'

- GRADES, EXISTING, & PROPOSED ROADS & UTILITIES WHICH ARE SHOWN HAVE BEEN TRACED FROM A TOPOGRAPHICAL SURVEY FOR THE GREATER BALTIMORE CONSOLIDATED WHOLESALE FOOD MARKET DATED DEC. 21, 1972 AS DRAINED BY GEO. Wm. STEPHENS, JR. & ASSOC., INC. 3.03 AULIQUENY AVE. JEWSON, MD. 21044.
- CONTACT GAS & ELECTRIC CO. & PHONE CO. BEFORE DIGGING.

REV. A-4/18/73 - OMITTED TEMPORARY ROAD.
REV. A-4/5/73 - DECREASED LENGTH OF TEMPORARY ACCESS ROAD.