


- SEDIMENT CONTROL NOTES**
- The Developer shall notify the Howard County Soil Conservation District at least 24 hours prior to beginning any construction shown hereon.
  - All areas disturbed by grading or Contractor's operations, not being paved, shall be topsoiled, seeded and mulched in accordance with the following:
    - Place 3" compacted layer of topsoil to finished grade.
    - Spread pulverized dolomitic limestone at the rate of one ton per acre.
    - Spread 5-10-10 commercial grade fertilizer at the rate of 1000 lbs/acre and immediately disc into topsoil to a depth of 3".
    - Seed prepared areas at the rate of 200 lbs/acre using Kentucky Fescue No. 31.
    - Mulch all areas immediately after seeding with unweathered small grain, straw or hay at the rate of 1.5 tons/acre, spray match with emulsified asphalt at the rate of 0.24 gals/sq.yd..

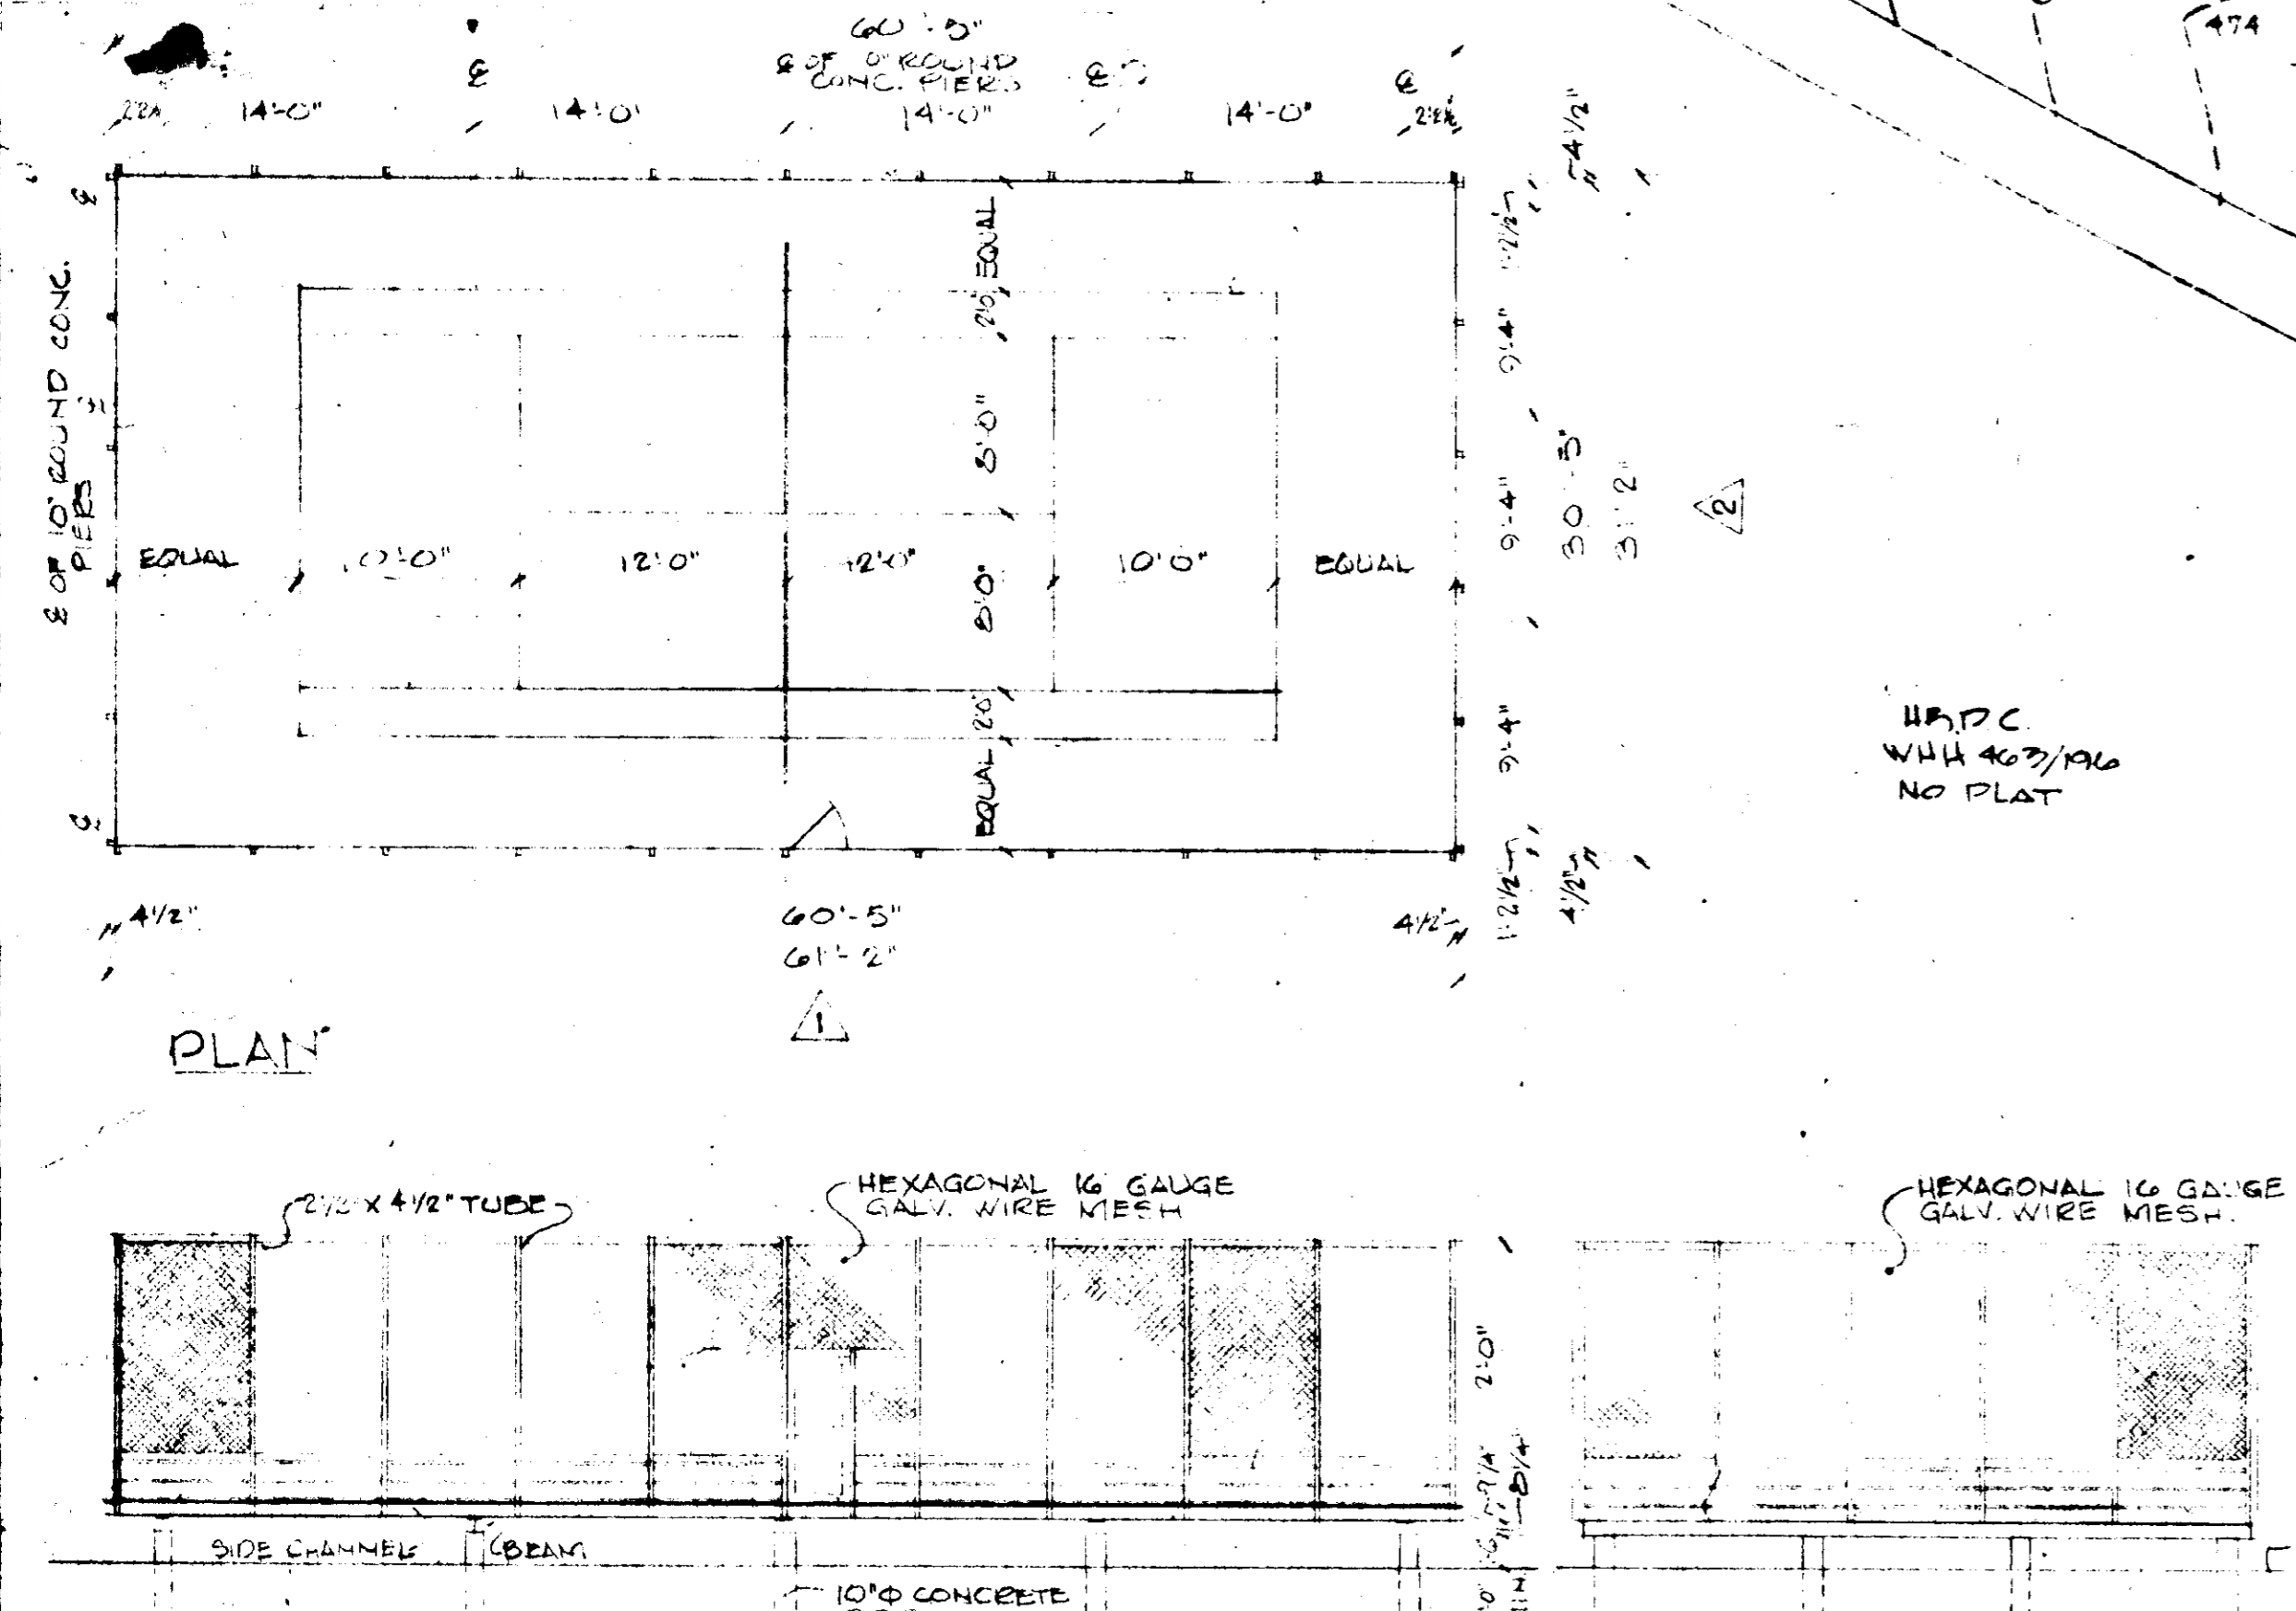

**ELEVATIONS**  
**PROPOSED TENNIS COURTS**

**SITE PLAN**  
 SCALE: 1"=50'

PROFESSIONAL ENGINEER  
 I certify that this plan for Erosion and Sediment Control represents a practical and workable plan based on my personal knowledge of the site conditions and that it was prepared in accordance with the requirements of the Howard Soil Conservation District.  
 Beverly M. Johnson  
 REG. NO. 3487

HOWARD SOIL CONSERVATION DISTRICT  
 Reviewed for Howard S.C.D. and meets Technical Requirements  
 Signature: James M. Nelson Date: 3-5-74  
 THIS DEVELOPMENT PLAN IS APPROVED FOR SOIL EROSION AND SEDIMENT CONTROL BY THE HOWARD SOIL CONSERVATION DISTRICT.  
 Approved: Robert W. Ziehm Date: 3-5-74  
 HOWARD S.C.D.

DEVELOPER  
 I certify that all development and/or construction will be done according to this plan of development and plan for Erosion and Sediment Control and I also authorize periodic on-site inspection by the Howard Soil Conservation District or their authorized agents, as are deemed necessary.  
 Deviation from this plan will not be made unless authorized by the Howard Soil Conservation District.  
 Signature: [Signature] Date: 3/14/74

VILLAGE OF HARPER'S CHOICE SECTION 5, AREA 2  
 COLUMBIAN ASSOCIATION ATHLETIC CLUB EXPANSION  
 SEDIMENT CONTROL OF NEW PLATFORM TENNIS COURTS & FUTURE COURTS  
 PROJ. NO. 7334  
 SCALE 1" = 30'  
 COCHRAN, STEPHENSON & DONKROVET ARCHITECTS  
 925 NORTH CHARLES STREET BALTIMORE, MARYLAND 21201


**APPROVED**  
 PLANNING BOARD OF HOWARD COUNTY  
 DATE: 2/6/74  
 Thomas L. Harris

**GENERAL NOTES**  
 TOTAL AREA = 3.73 AC +  
 ZONE: N.T. OPEN SPACE  
 F.O.P.: P-USE 69  
 P.D. 19 FOLIO 22 TO 24  
 NO. OF PARKING SPACES EXISTING: 78 SPACES

APPROVED: FOR PUBLIC WATER, PUBLIC SEWERAGE, STORM DRAINAGE SYSTEMS AND ROADS, HOWARD COUNTY DEPARTMENT OF PUBLIC WORKS  
 William A. Altman 3/12/74  
 DIRECTOR DATE

APPROVED: HOWARD COUNTY OFFICE OF PLANNING AND ZONING  
 Thomas L. Harris 3-14-74  
 PLANNING DIRECTOR DATE

APPROVED: FOR PUBLIC WATER AND PUBLIC SEWERAGE SYSTEMS, HOWARD COUNTY HEALTH DEPARTMENT  
 [Signature] 3/14/74  
 COUNTY HEALTH OFFICER DATE

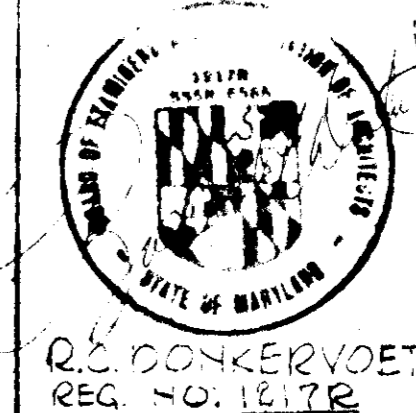

Q.E. DONKROVET  
 REG. NO. 16172

DATE: 5 NOV 73  
 DRAWING: SP.1

SDP 14-190