


VILLAGE OF HICKORY RIDGE
SECTION 1 AREA 3
P.B. 25 F 814

LEGEND




1. Contour Interval 2 Ft.
2. Existing Contours 380
3. Proposed Contours 380
4. Spot Elevations +80
5. Direction Of Drainage
6. Retaining Wall
7. Yard Requirements:
Front - 20' On 50' Wide Streets
30' On 60' Wide Streets
Side - 7.5' (Min.)
8. Existing Trees To Be Retained
9. Walk Out Basement

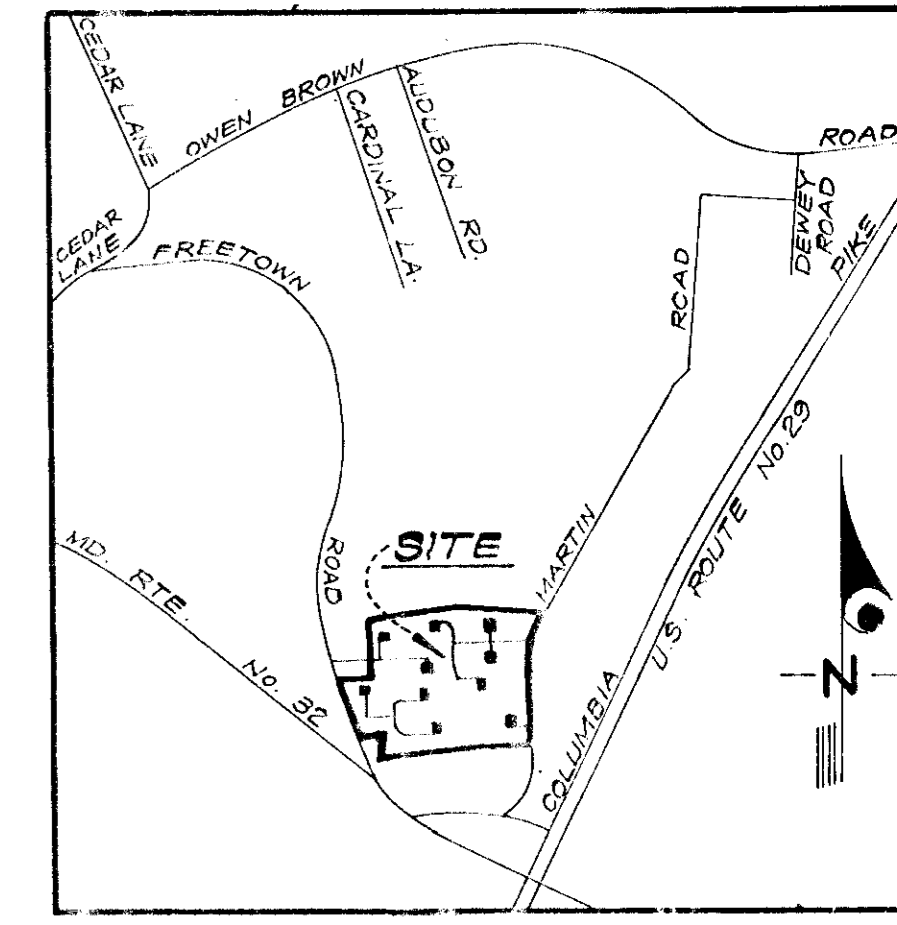

GENERAL NOTES

1. The Lots shown on sheets 1 thru 9 are covered by Final Development Plan Phase 13B recorded in Plat Book 20 Folios 249 to 254.
2. The Area covered in this submission (sheets 1 thru 9) is located on Tax Map No. 35.

NOTE: For bearings and distances of individual lot lines, see record plat recorded.

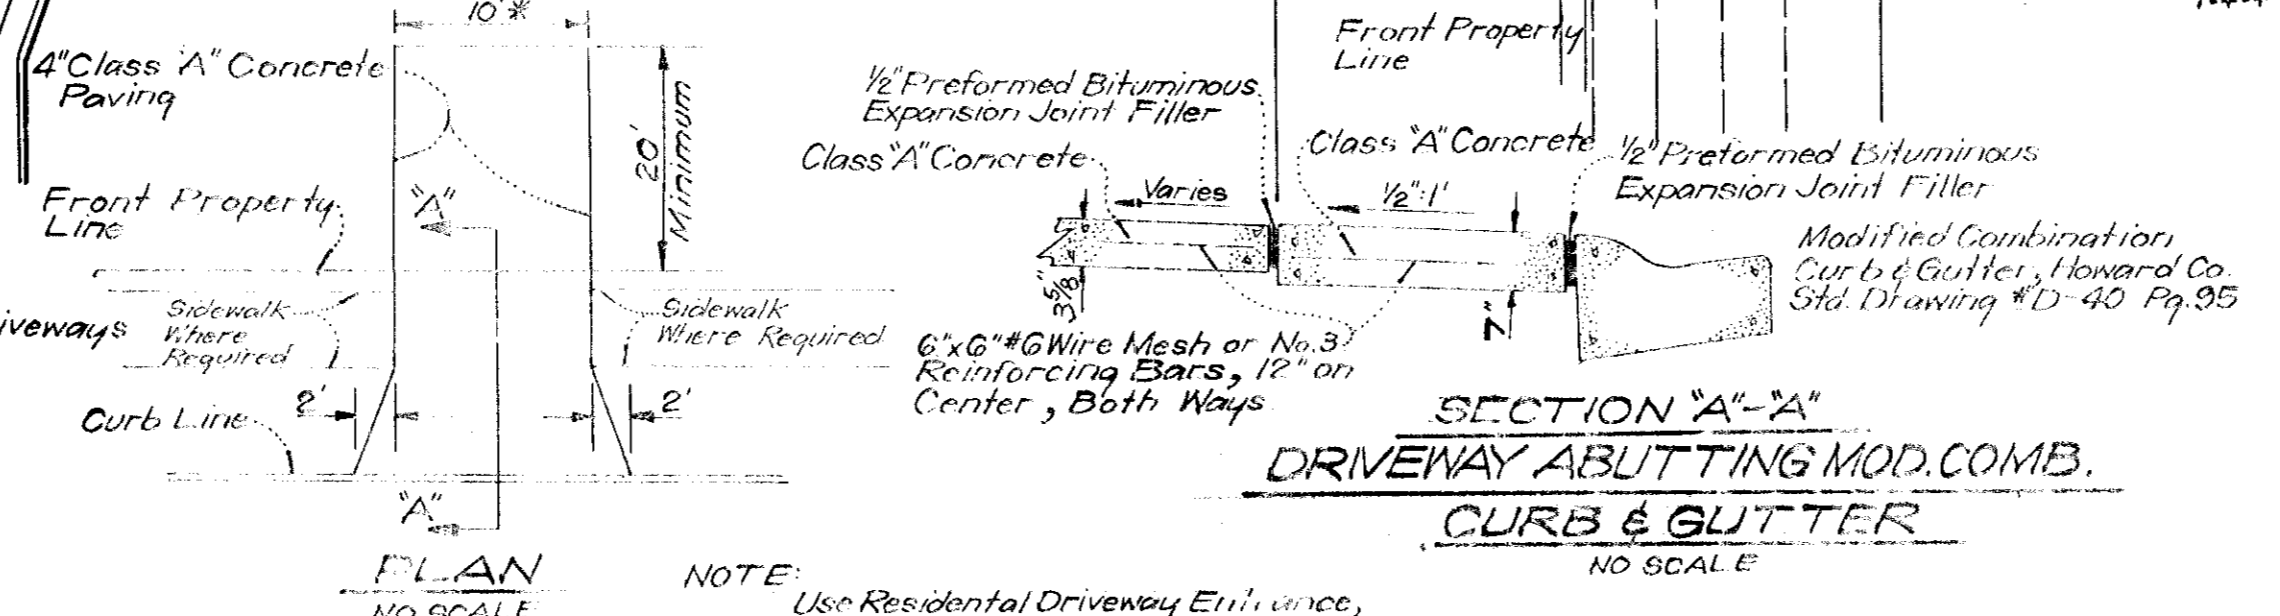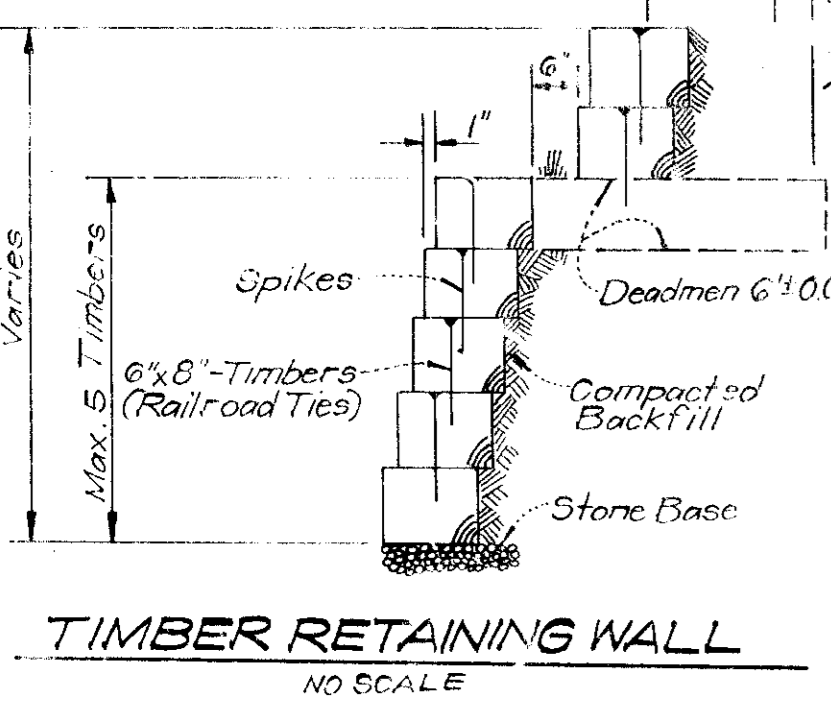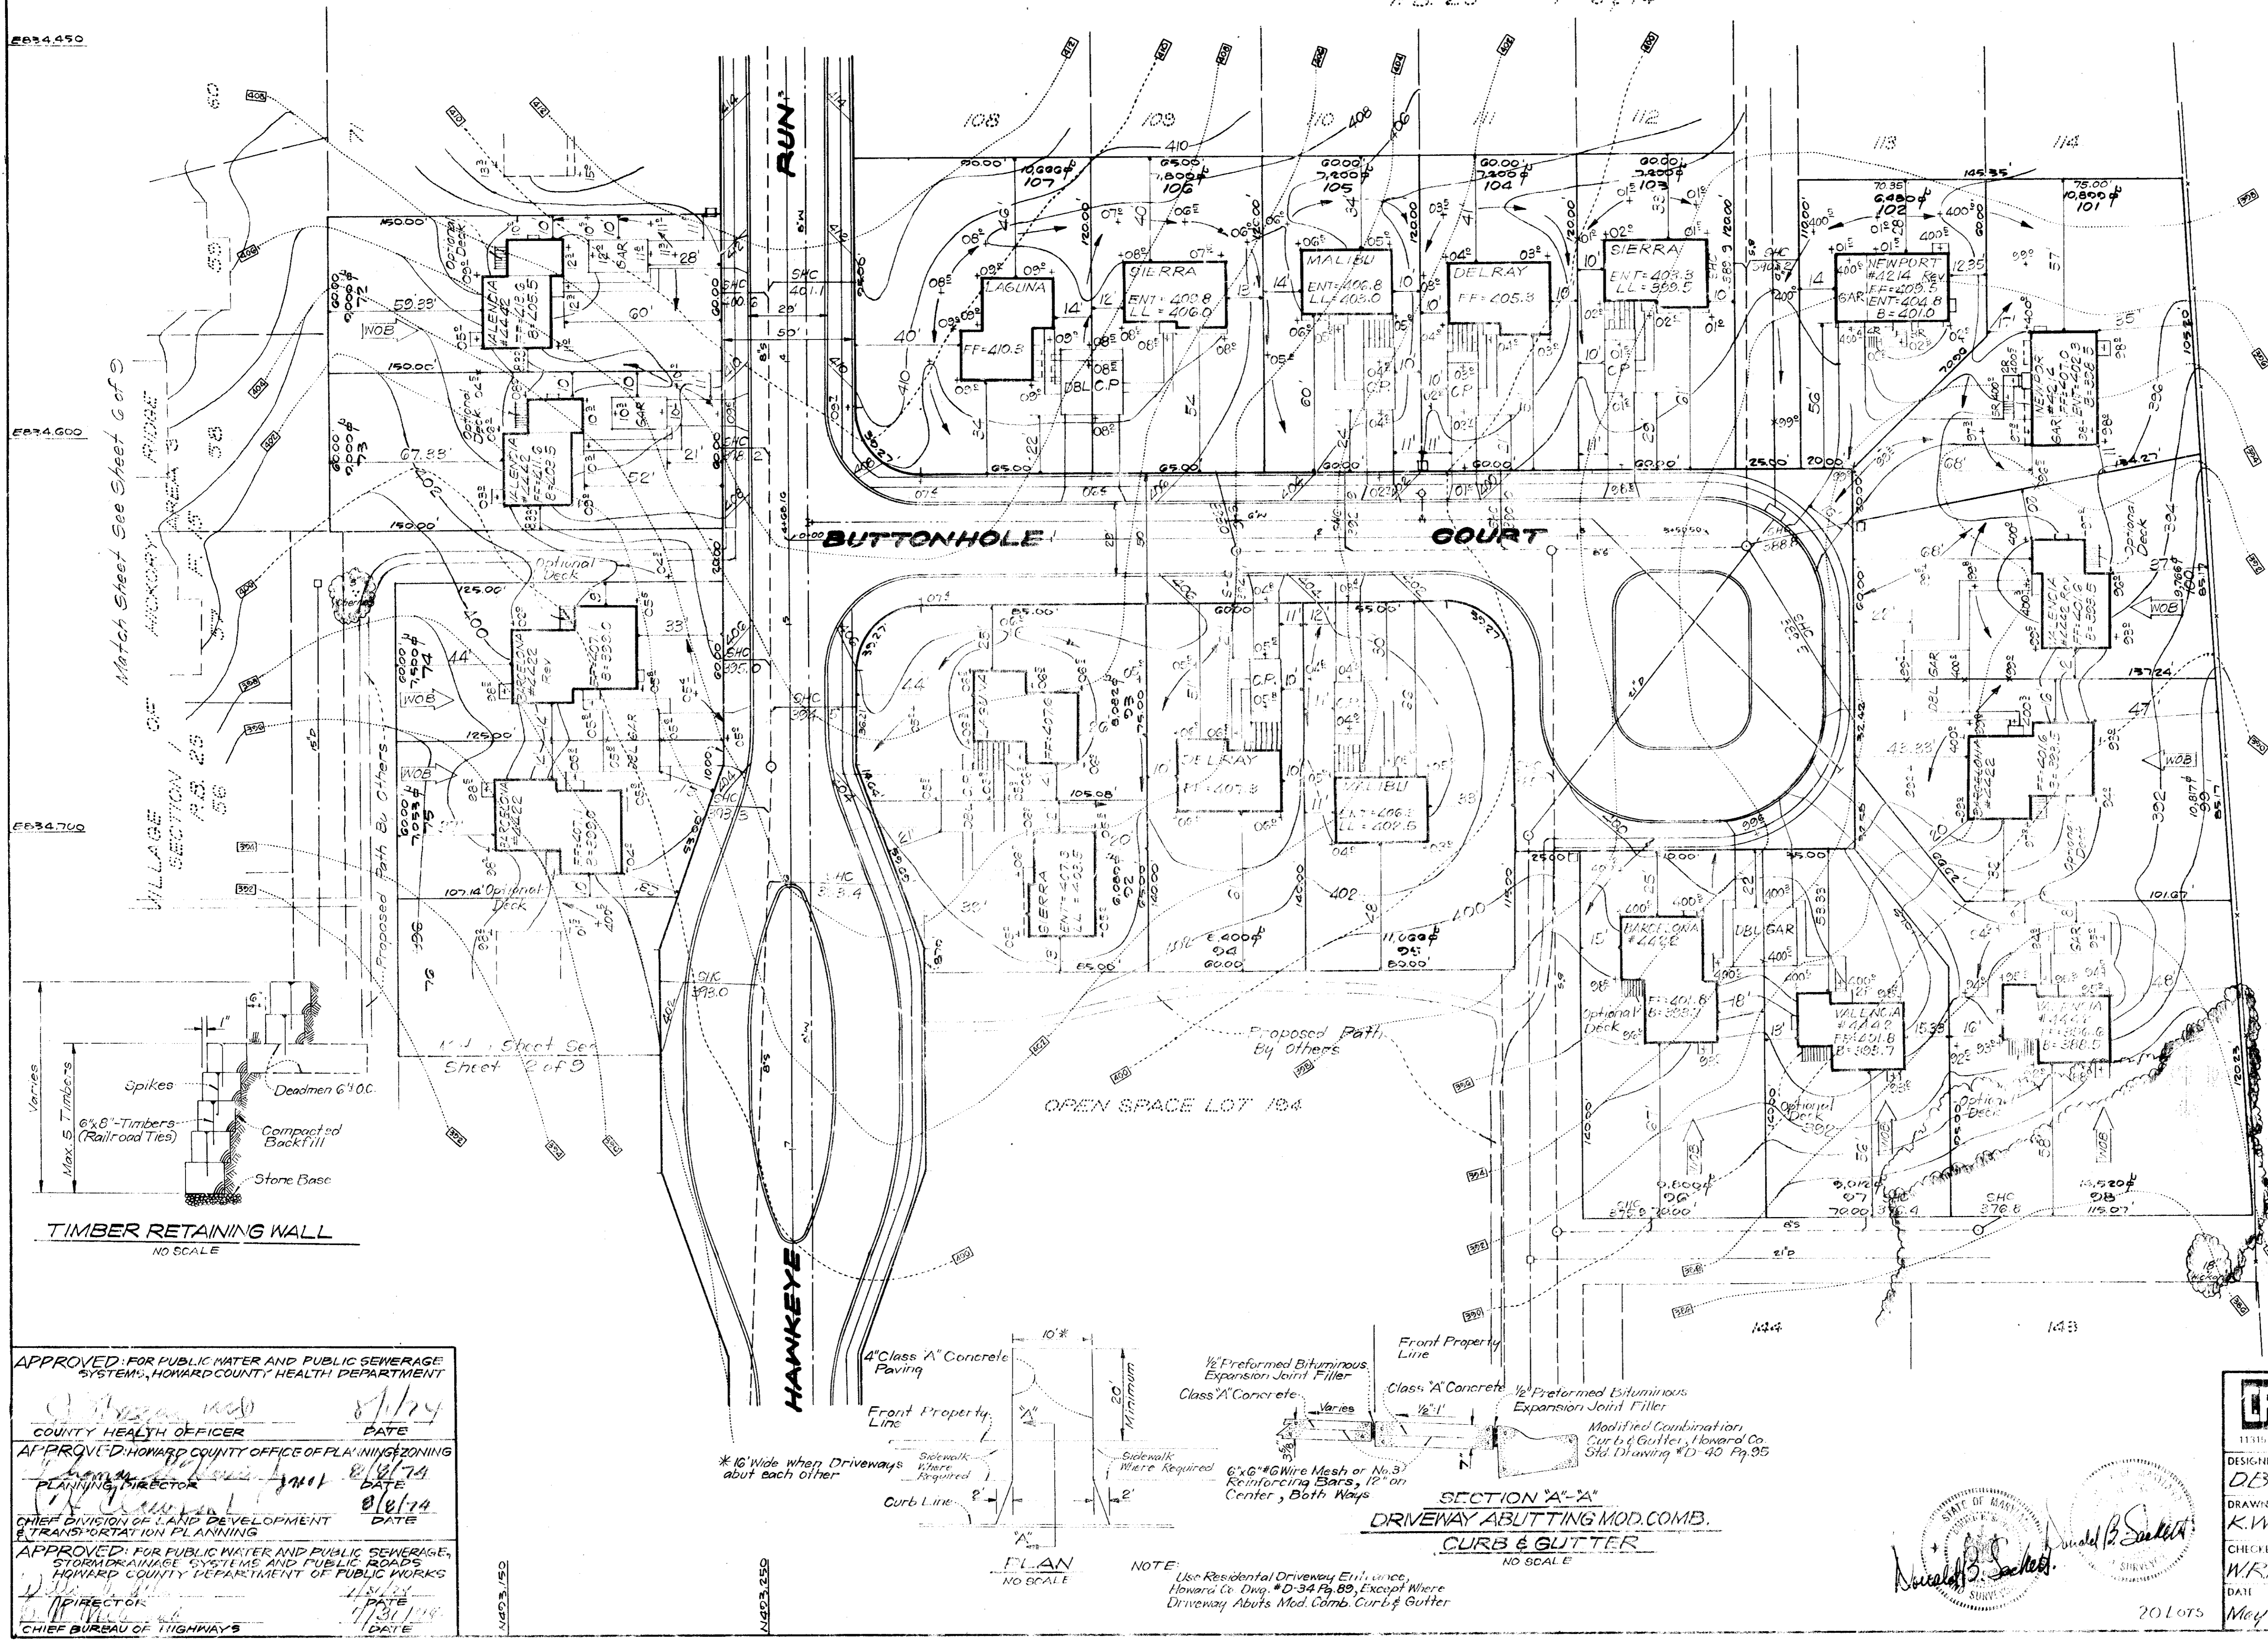

APPROVED FOR PUBLIC WATER AND PUBLIC SEWERAGE SYSTEMS, HOWARD COUNTY, HEALTH DEPARTMENT

COUNTY HEALTH OFFICER: [Signature] DATE: 8/1/74

APPROVED HOWARD COUNTY OFFICE OF PLANNING & ZONING

PLANNING DIRECTOR: [Signature] DATE: 8/1/74

CHIEF DIVISION OF LAND DEVELOPMENT & TRANSPORTATION PLANNING

APPROVED FOR PUBLIC WATER AND PUBLIC SEWERAGE, STORM DRAINAGE SYSTEMS AND PUBLIC ROADS, HOWARD COUNTY DEPARTMENT OF PUBLIC WORKS

DIRECTOR: [Signature] DATE: 4/11/78

CHIEF BUREAU OF HIGHWAYS

CLARK • FINEROCK & SACKETT
ENGINEERS • PLANNERS • SURVEYORS
11115 LOCKWOOD DRIVE SUITE 200 SPRING MARYLAND 20784 (301) 563-3400

DESIGNED: D.B.S.
DRAWN: K.W.C.
CHECKED: W.R.M.
DATE: May 74

DEVELOPMENT PLAN
LOTS 12-75 & 92-107
COLUMBIA
VILLAGE OF HICKORY RIDGE
SECTION 1 AREA 3
5TH ELECTION DISTRICT
HOWARD COUNTY, MARYLAND

FOR: RYLAND HOMES - COLUMBIA DIVISION
SUITE 200 V.O.M. OFFICE BUILDING
COLUMBIA, MARYLAND 21043

SCALE: 1" = 30'
DRAWING: 1 of 9
JOB NO.:
FILE NO.: 1104-X

STATE OF MARYLAND
[Seal of Clark, FineRock & Sackett]
[Signature: Donald B. Sackett]

SDP 74-110

LEGEND

- 1. Contour Interval 2 Ft.
- 2. Existing Contours --- 390
- 3. Proposed Contours --- 390
- 4. Spot Elevations + 90±
- 5. Direction of Drainage →
- 6. Retaining Wall =
- 7. Yard Requirements:
Front - 20' On 50' Wide Streets
30' On 60' Wide Streets
Side - 75' (Min)
- 8. Walk Out Basement WOB


N497.400

N497.250

N497.150

N497.050

APPROVED FOR PUBLIC WATER AND PUBLIC SEWERAGE SYSTEMS, HOWARD COUNTY HEALTH DEPARTMENT
 COUNTY HEALTH OFFICER *[Signature]* DATE 5/17/74
 APPROVED HOWARD COUNTY OFFICE OF PLANNING & ZONING
 PLANNING DIRECTOR *[Signature]* DATE 5/17/74
 CHIEF DIVISION OF LAND DEVELOPMENT & TRANSPORTATION PLANNING
 DATE 5/17/74
 APPROVED FOR PUBLIC WATER AND PUBLIC SEWERAGE, STORM DRAINAGE SYSTEMS AND PUBLIC ROADS, HOWARD COUNTY DEPARTMENT OF PUBLIC WORKS
 DIRECTOR *[Signature]* DATE 5/17/74
 CHIEF BUREAU OF HIGHWAYS *[Signature]* DATE 5/17/74

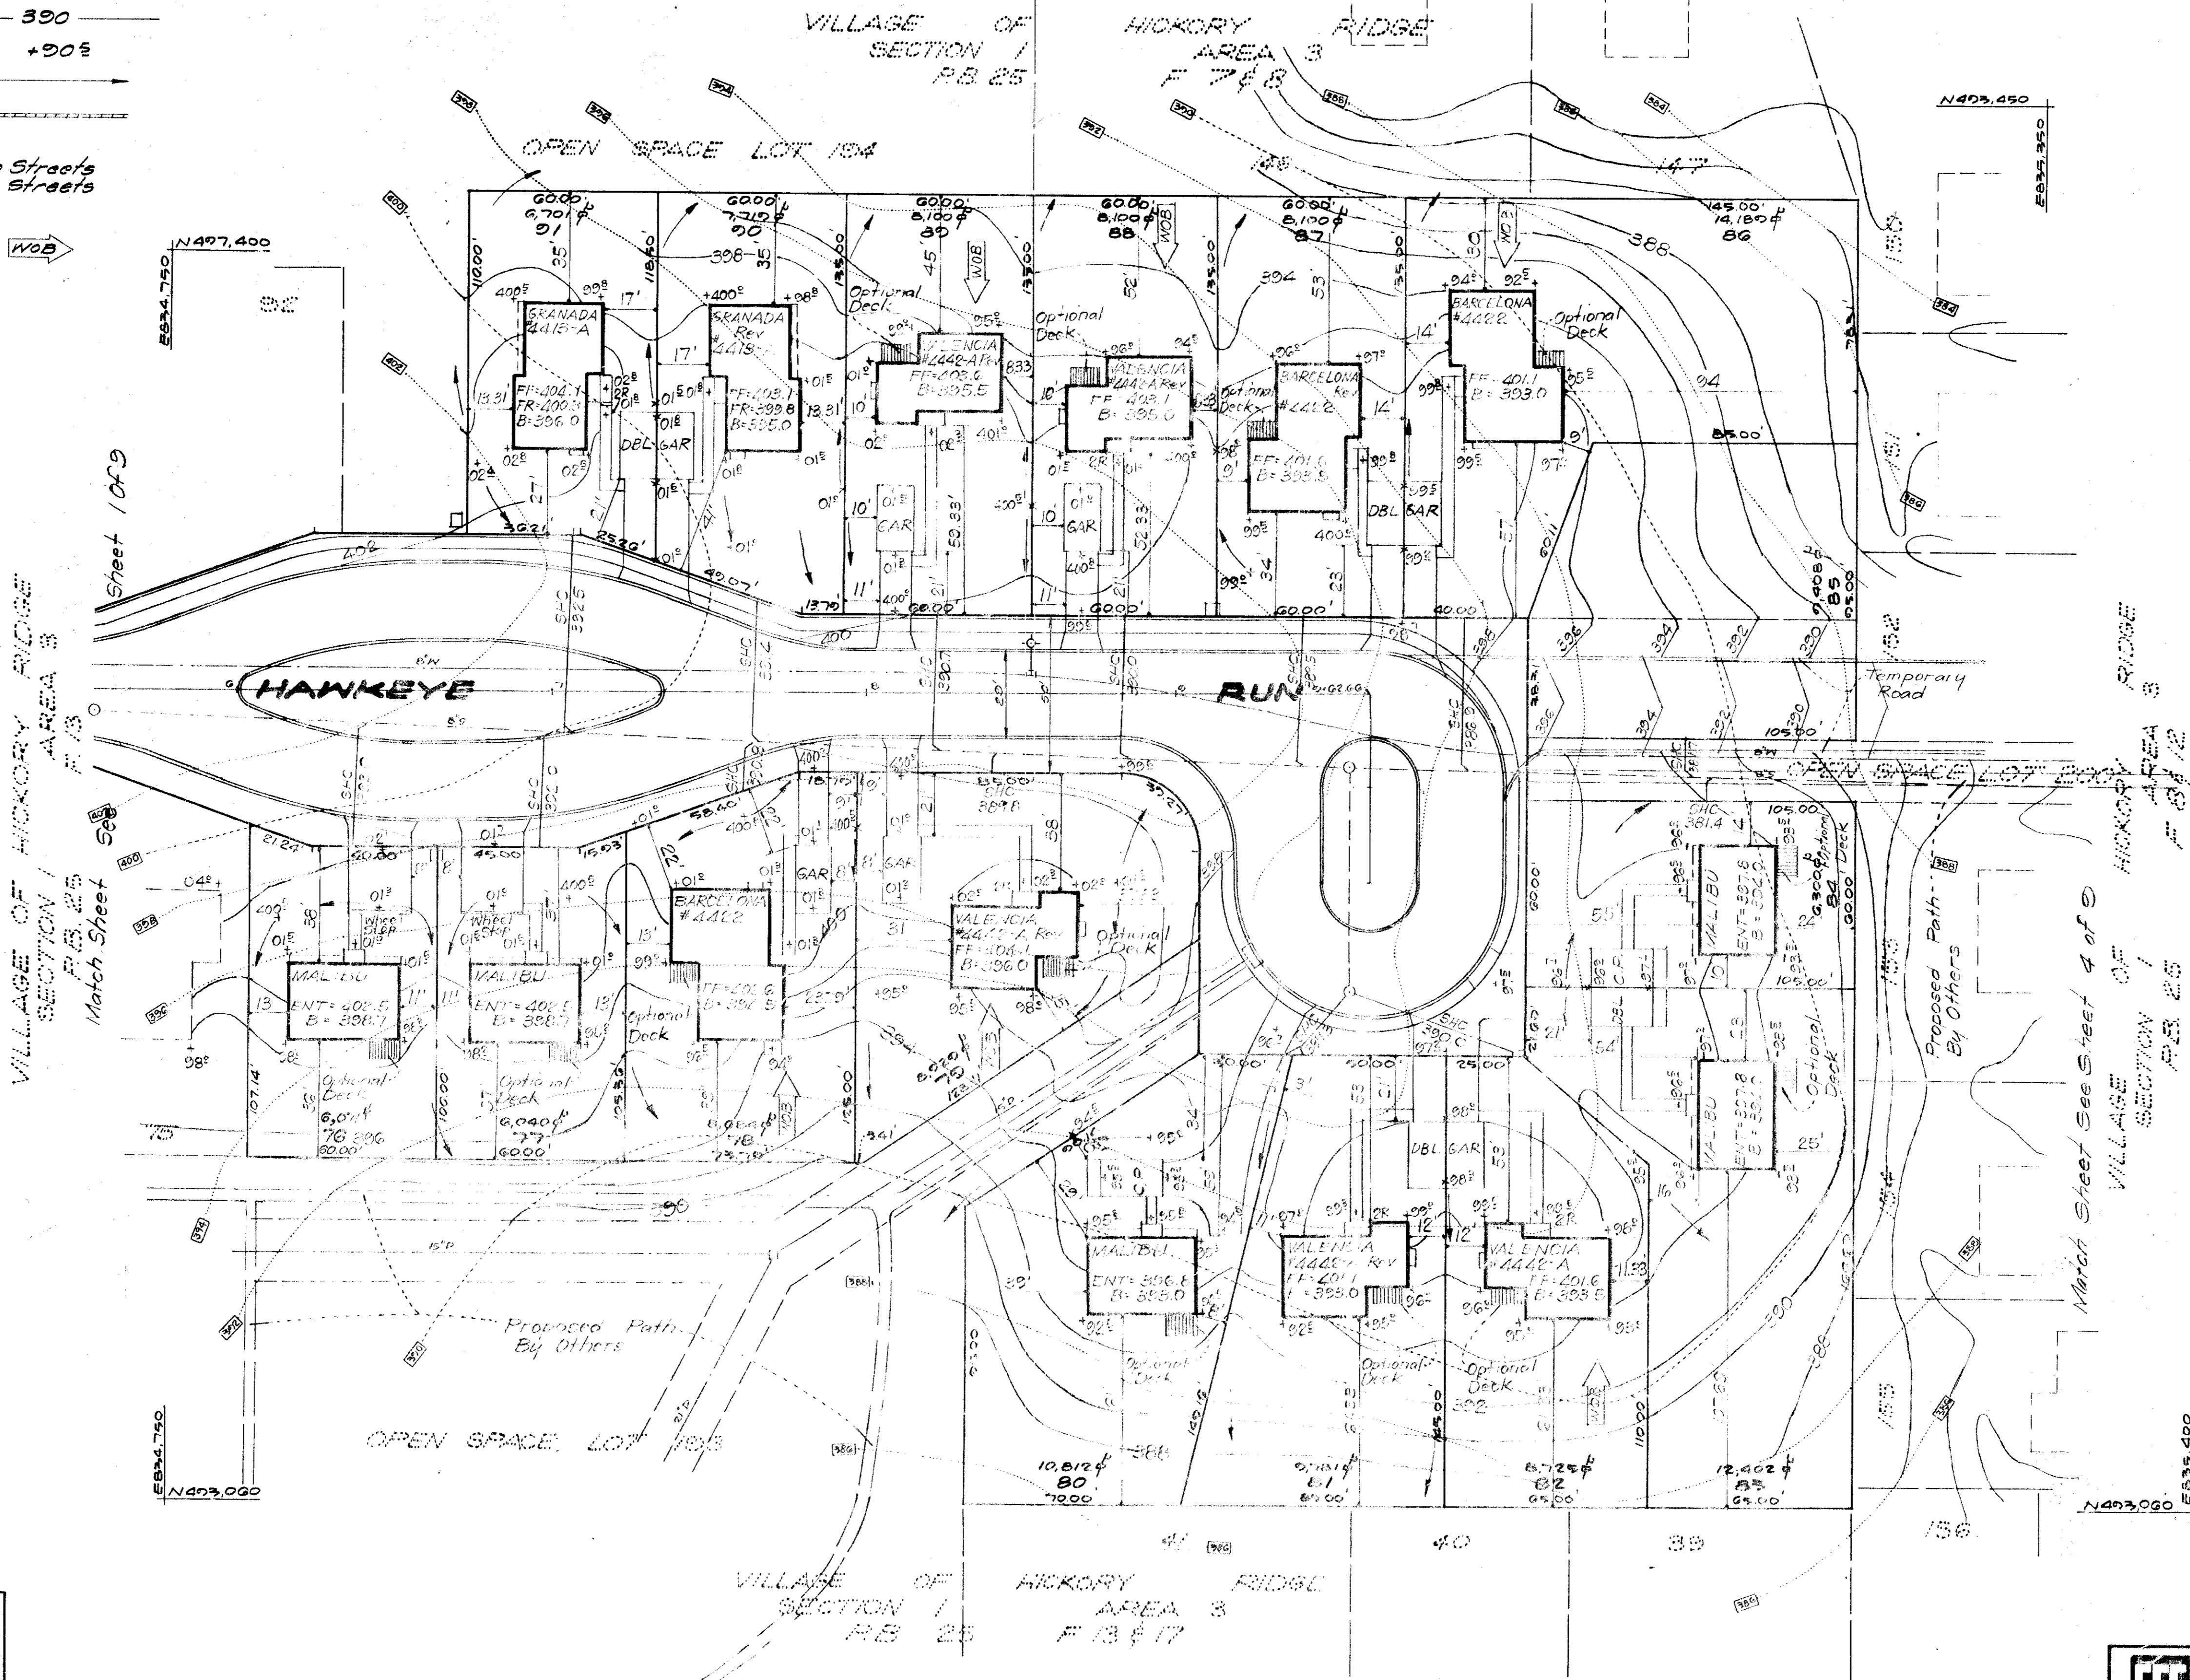

Match Sheet See Sheet 3 of 9




7/31/74
 J.H.C.F.


NOTE: For bearings and distances of individual lot lines, see record plats recorded in Plat Book 26, Folio 13

Match Sheet See Sheet 7 of 9

APPROVED FOR PUBLIC WATER AND PUBLIC SEWERAGE, STORM DRAINAGE SYSTEMS AND PUBLIC ROADS, HOWARD COUNTY DEPARTMENT OF PUBLIC WORKS
 DIRECTOR *[Signature]* DATE 5/17/74
 CHIEF BUREAU OF HIGHWAYS *[Signature]* DATE 5/17/74

CLARK • FINEFROCK & SACKETT ENGINEERS • PLANNERS • SURVEYORS 11115 LOCKWOOD DRIVE, SUITE 100, COLUMBIA, MARYLAND 21044 (301) 591-6400		
DESIGNED: D.B.S. DRAWN: K.W.C. CHECKED: W.F.M. DATE: May 74	DEVELOPMENT PLAN LOTS 76 THRU 84 & 86 THRU 91 COLUMBIA VILLAGE OF HICKORY RIDGE SECTION 1 AREA 3 5TH ELECTION DISTRICT HOWARD COUNTY, MARYLAND FOR: RYLAND HOMES, COLUMBIA DIVISION Suite 200 V.O.M. Office Building Columbia, Maryland 21043	SCALE: 1"=30' DRAWING: 2 of 3 JOB NO.: FILE NO.: 1104-X

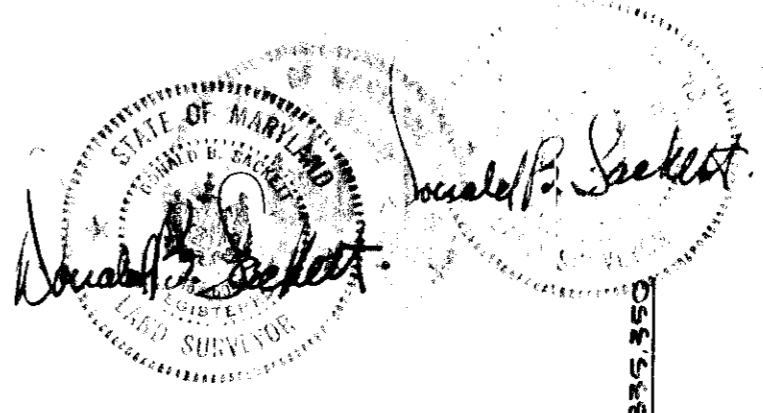

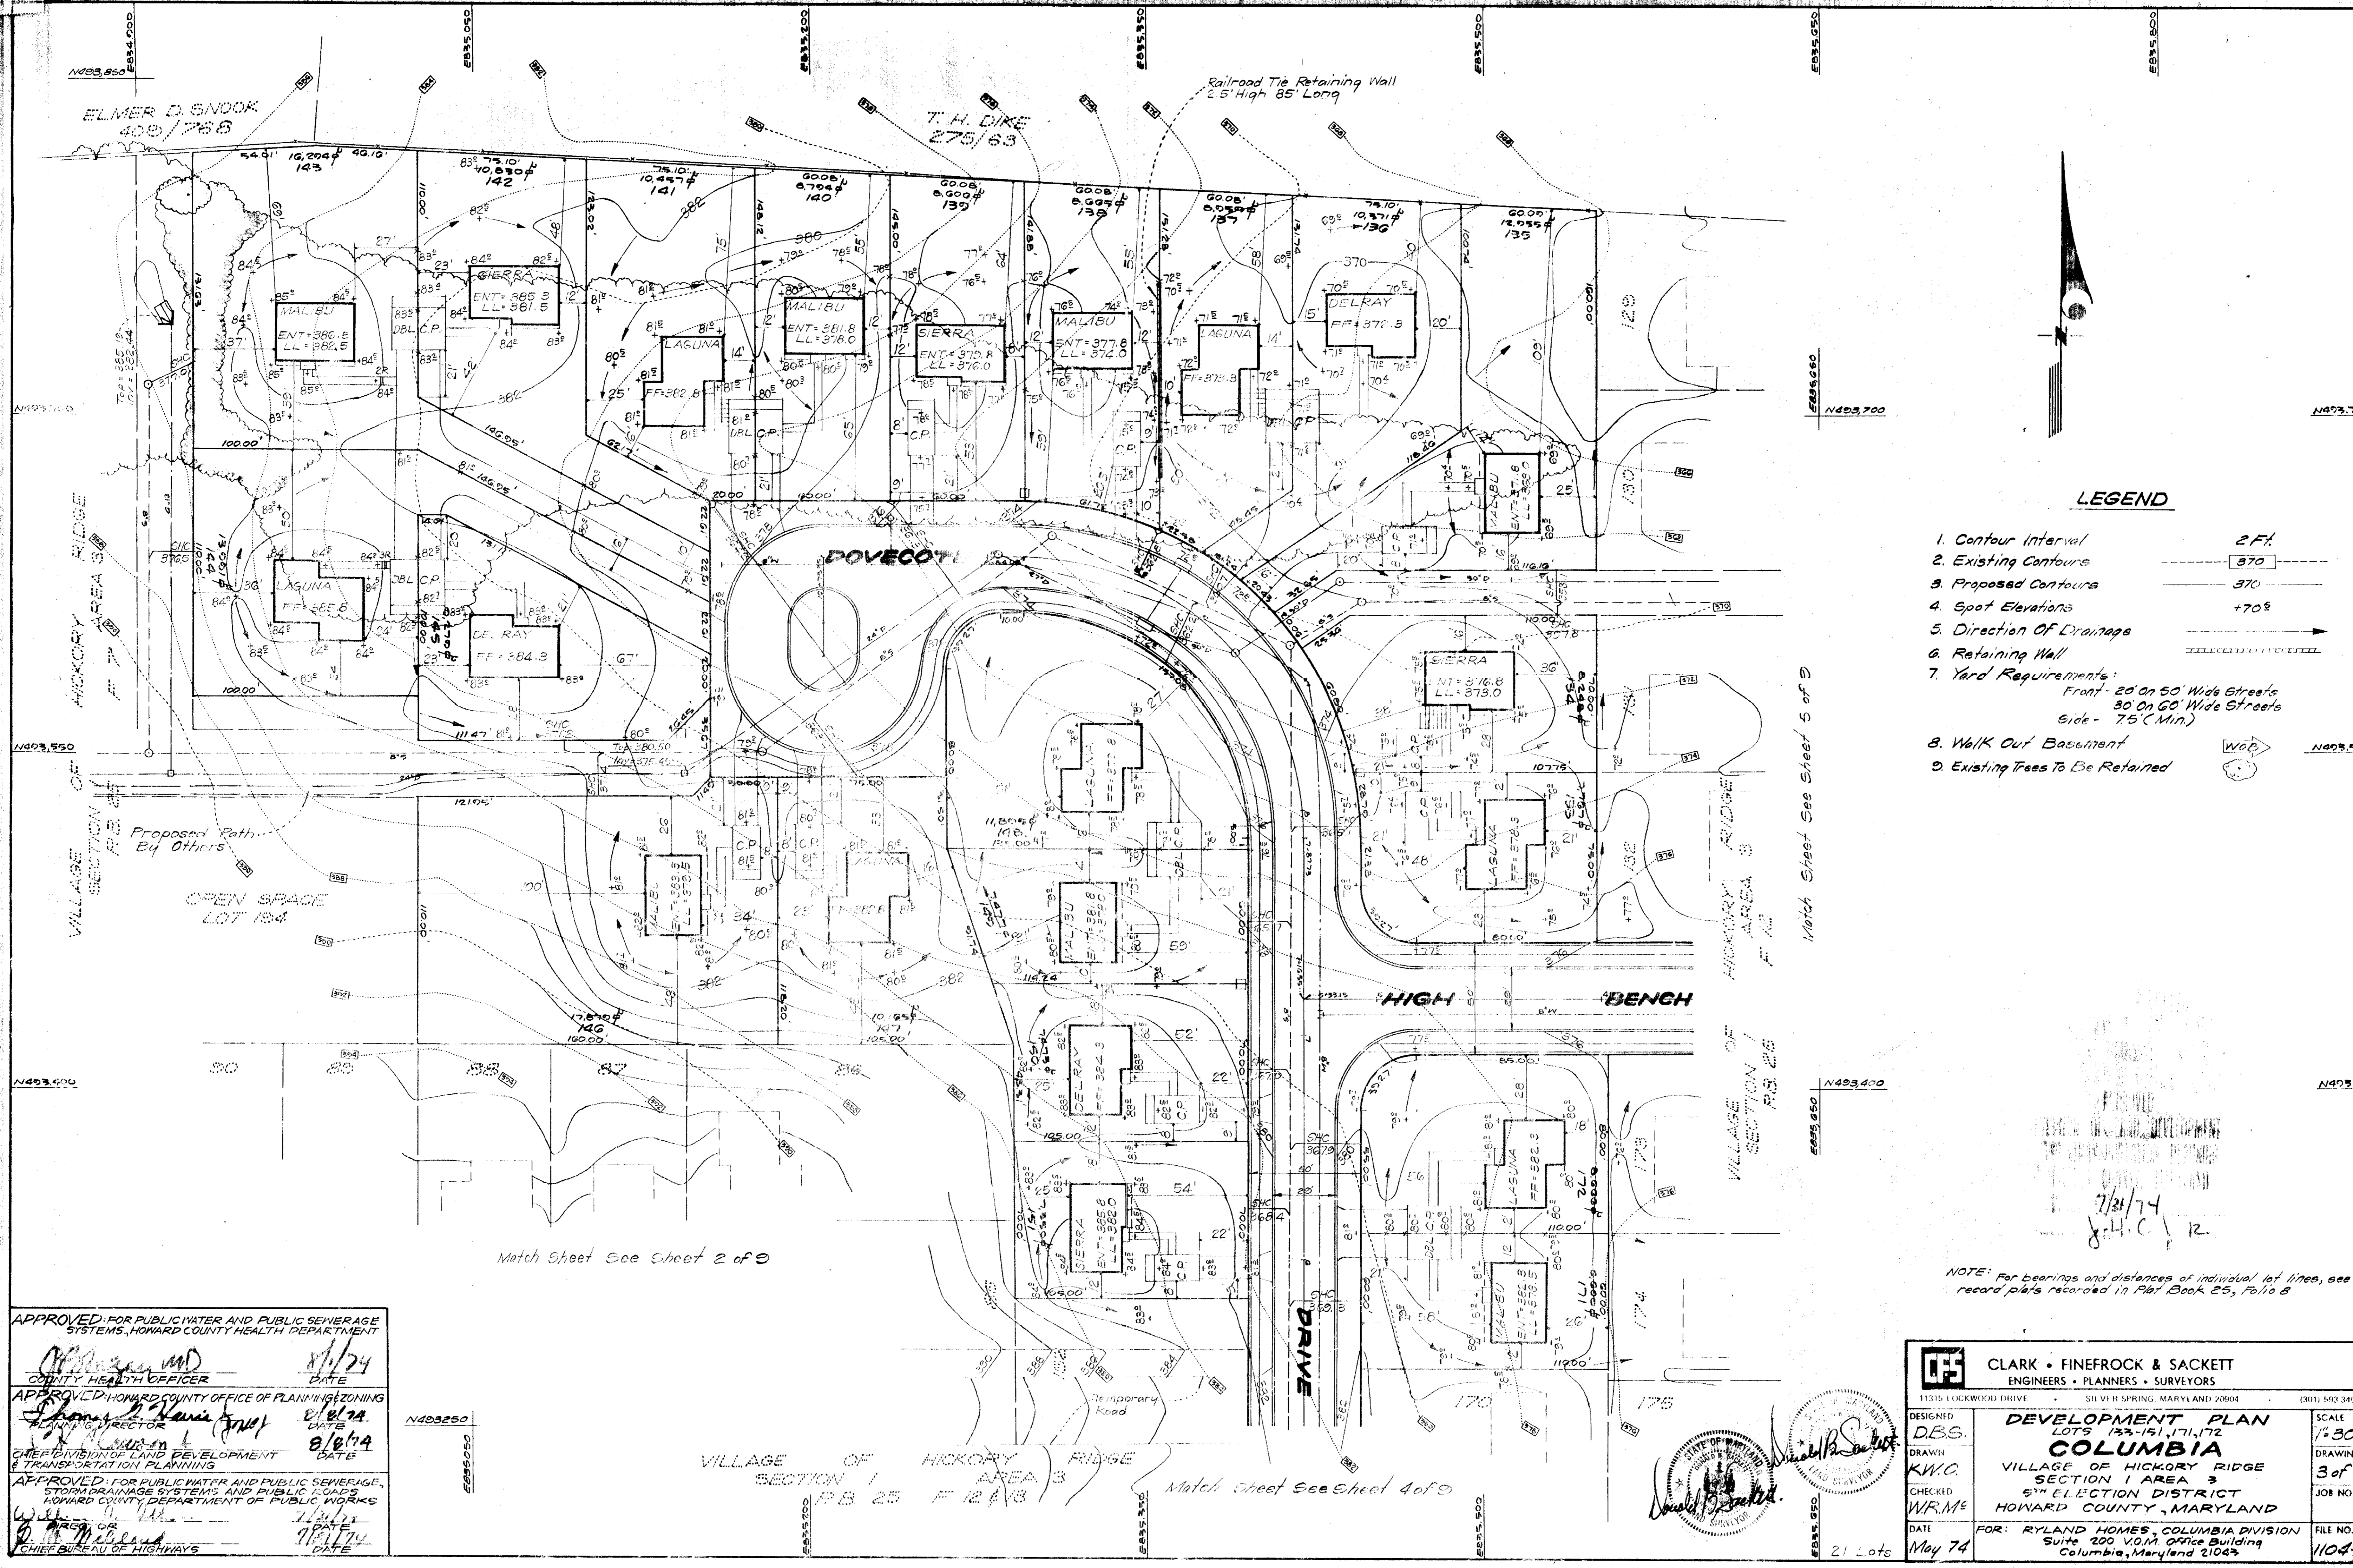

LEGEND

1. Contour Interval 2 Ft.
2. Existing Contours - 370 -
3. Proposed Contours - 370 -
4. Spot Elevations + 70.3
5. Direction Of Drainage →
6. Retaining Wall |||||
7. Yard Requirements:
 Front - 20' On 50' Wide Streets
 30' On 60' Wide Streets
 Side - 75' (Min.)
8. Walk Out Basement WOB
9. Existing Trees To Be Retained (Tree Symbol)

APPROVED FOR PUBLIC WATER AND PUBLIC SEWERAGE SYSTEMS, HOWARD COUNTY HEALTH DEPARTMENT

[Signature] 8/1/74
 COUNTY HEALTH OFFICER DATE

APPROVED HOWARD COUNTY OFFICE OF PLANNING & ZONING

[Signature] 8/2/74
 PLANNING DIRECTOR DATE

[Signature] 8/2/74
 CHIEF DIVISION OF LAND DEVELOPMENT & TRANSPORTATION PLANNING DATE

APPROVED FOR PUBLIC WATER AND PUBLIC SEWERAGE, STORM DRAINAGE SYSTEMS, AND PUBLIC ROADS, HOWARD COUNTY DEPARTMENT OF PUBLIC WORKS

[Signature] 8/1/74
 CHIEF BUREAU OF HIGHWAYS DATE

N493250
 E835050

Match Sheet See Sheet 2 of 3

VILLAGE OF HICKORY RIDGE
 SECTION 1 AREA 3
 PB 25 F 12 1/3


Match Sheet See Sheet 4 of 3

Match Sheet See Sheet 5 of 3

7/31/74
 8-4-C-12

NOTE: For bearings and distances of individual lot lines, see record plat recorded in Plat Book 25, Folio 8

CLARK • FINEBROCK & SACKETT ENGINEERS • PLANNERS • SURVEYORS <small>11375 LOCKWOOD DRIVE SILVER SPRING, MARYLAND 20904 (301) 593 3400</small>		
DESIGNED DBS	DEVELOPMENT PLAN LOTS 133-151, 171, 172	SCALE 1/4" = 30'
DRAWN KW/C	COLUMBIA VILLAGE OF HICKORY RIDGE SECTION 1 AREA 3	DRAWING 3 of 3
CHECKED WR/M	5TH ELECTION DISTRICT HOWARD COUNTY, MARYLAND	JOB NO.
DATE May 74	FOR: RYLAND HOMES COLUMBIA DIVISION Suite 200 V.O.M. Office Building Columbia, Maryland 21043	FILE NO. 1104-X

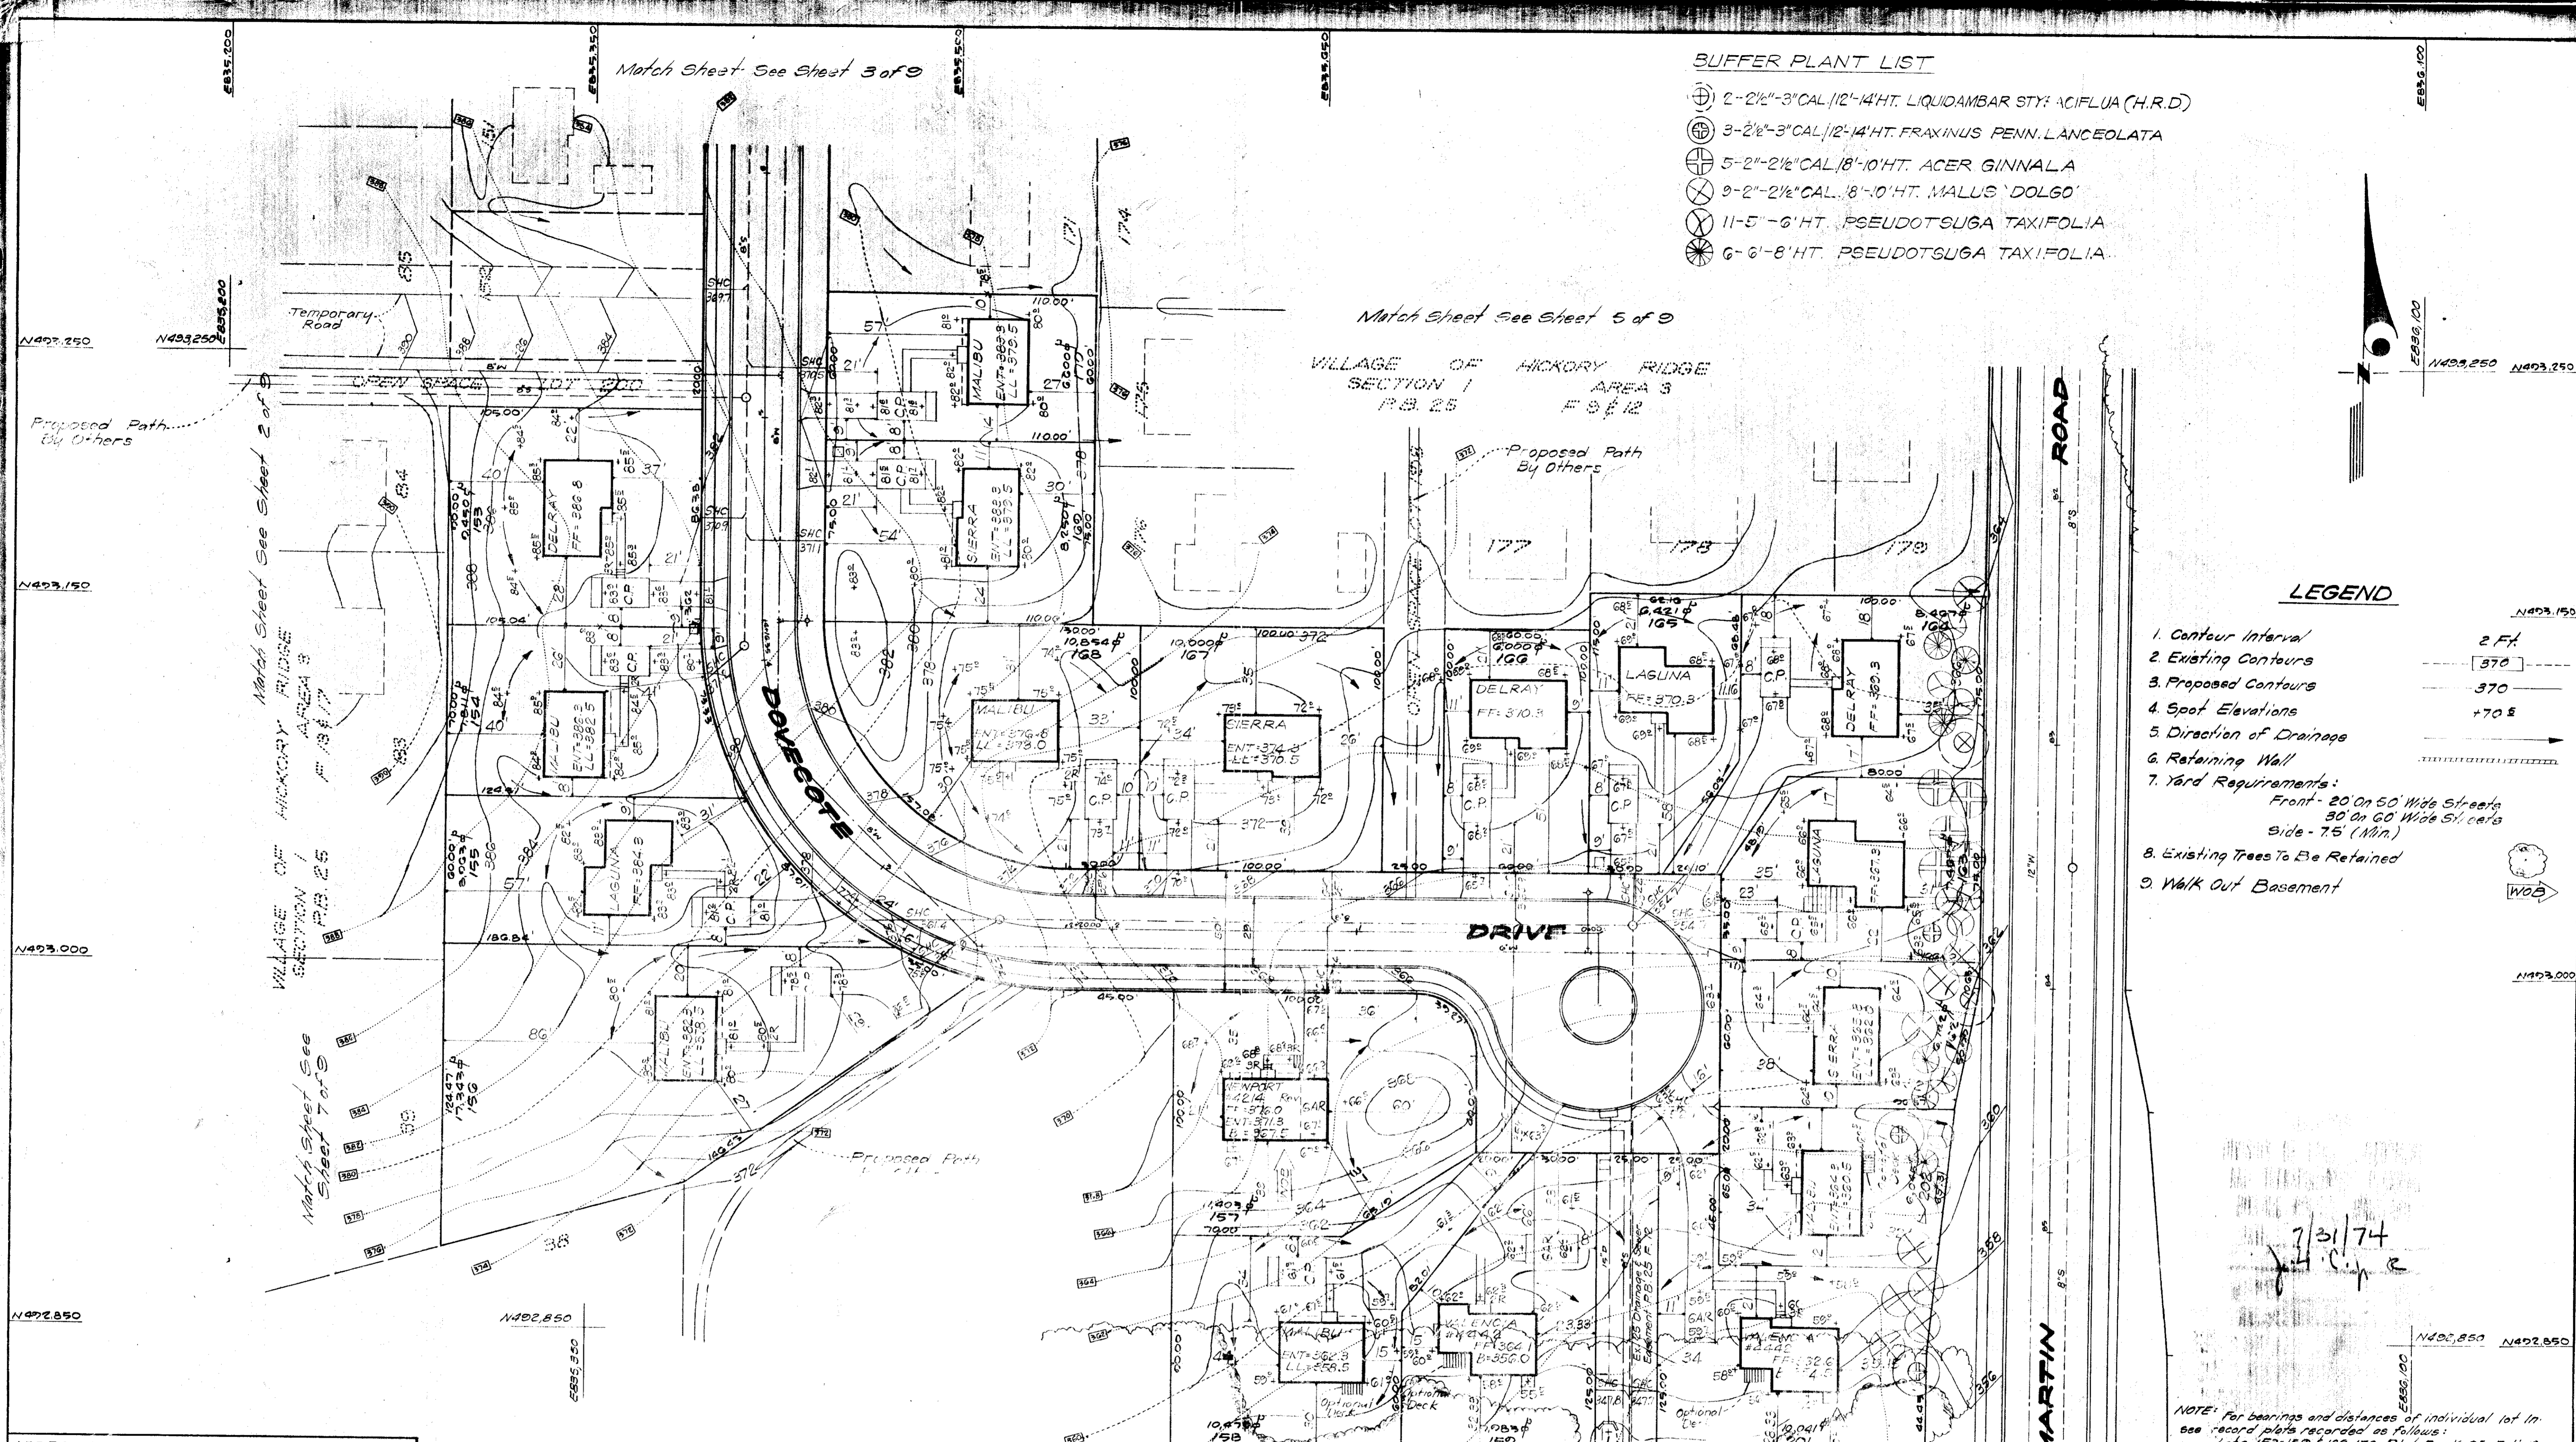

- BUFFER PLANT LIST**
- ⊕ 2"-2 1/2"-3" CAL./12'-14' HT. LIQUIDAMBAR STY. ACIFLUA (H.R.D)
 - ⊕ 3"-2 1/2"-3" CAL./12'-14' HT. FRAXINUS PENN. LANCEOLATA
 - ⊕ 5"-2"-2 1/2" CAL./8'-10' HT. ACER GINNALA
 - ⊗ 9"-2"-2 1/2" CAL./8'-10' HT. MALUS 'DOLGO'
 - ⊗ 11'-5'-6' HT. PSEUDOTSUGA TAXIFOLIA
 - ⊗ 6'-6'-8' HT. PSEUDOTSUGA TAXIFOLIA

- LEGEND**
- 1. Contour Interval 2 FT
 - 2. Existing Contours 370
 - 3. Proposed Contours 370
 - 4. Spot Elevations +70.8
 - 5. Direction of Drainage
 - 6. Retaining Wall
 - 7. Yard Requirements:
 - Front - 20' On 50' Wide Streets
 - 30' On 60' Wide St. c/c's
 - Side - 7.5' (Min.)
 - 8. Existing Trees To Be Retained
 - 9. Walk Out Basement

APPROVED FOR PUBLIC WATER AND PUBLIC SEWERAGE SYSTEMS, HOWARD COUNTY HEALTH DEPARTMENT

[Signature] 8/1/74
COUNTY HEALTH OFFICER DATE

APPROVED HOWARD COUNTY OFFICE OF PLANNING & ZONING

[Signature] 8/1/74
PLANNING DIRECTOR DATE

CHIEF DIVISION OF LAND DEVELOPMENT & TRANSPORTATION PLANNING

[Signature] 8/1/74
DATE

APPROVED FOR PUBLIC WATER AND PUBLIC SEWERAGE, STORM DRAINAGE SYSTEMS AND PUBLIC ROADS, HOWARD COUNTY DEPARTMENT OF PUBLIC WORKS

[Signature] 7/31/74
DIRECTOR DATE

CHIEF BUREAU OF HIGHWAYS

VILLAGE OF HICKORY RIDGE
SECTION 1 AREA 3
P.B. 25 F. 2/17

CLARK • FINEFROCK & SACKETT
ENGINEERS • PLANNERS • SURVEYORS
13315 LOCKWOOD DRIVE SILVER SPRING, MARYLAND 20904 (301) 593-3400

DESIGNED D.B.S. SCALE 1"=30'

DRAWN K.W.C. DRAWING 4 of 9

CHECKED W.R.M. JOB NO.

DATE FOR: RYLAND HOMES, COLUMBIA DIVISION FILE NO. 1104-X
Suite 200, V.O.M. Office Building
Columbia, Maryland 21043


May 74

7/31/74
J.H.C. e

NOTE: For bearings and distances of individual lot in see record plots recorded as follows:
Lots 153-159 & 162-170 Plat Book 25, Folio 2
Lots 201 & 202 Plat Book 25, Folio 2

Match Sheet See Sheet 3 of 9

VILLAGE OF HICKORY RIDGE
SECTION 1
P.B. 25
F.B.

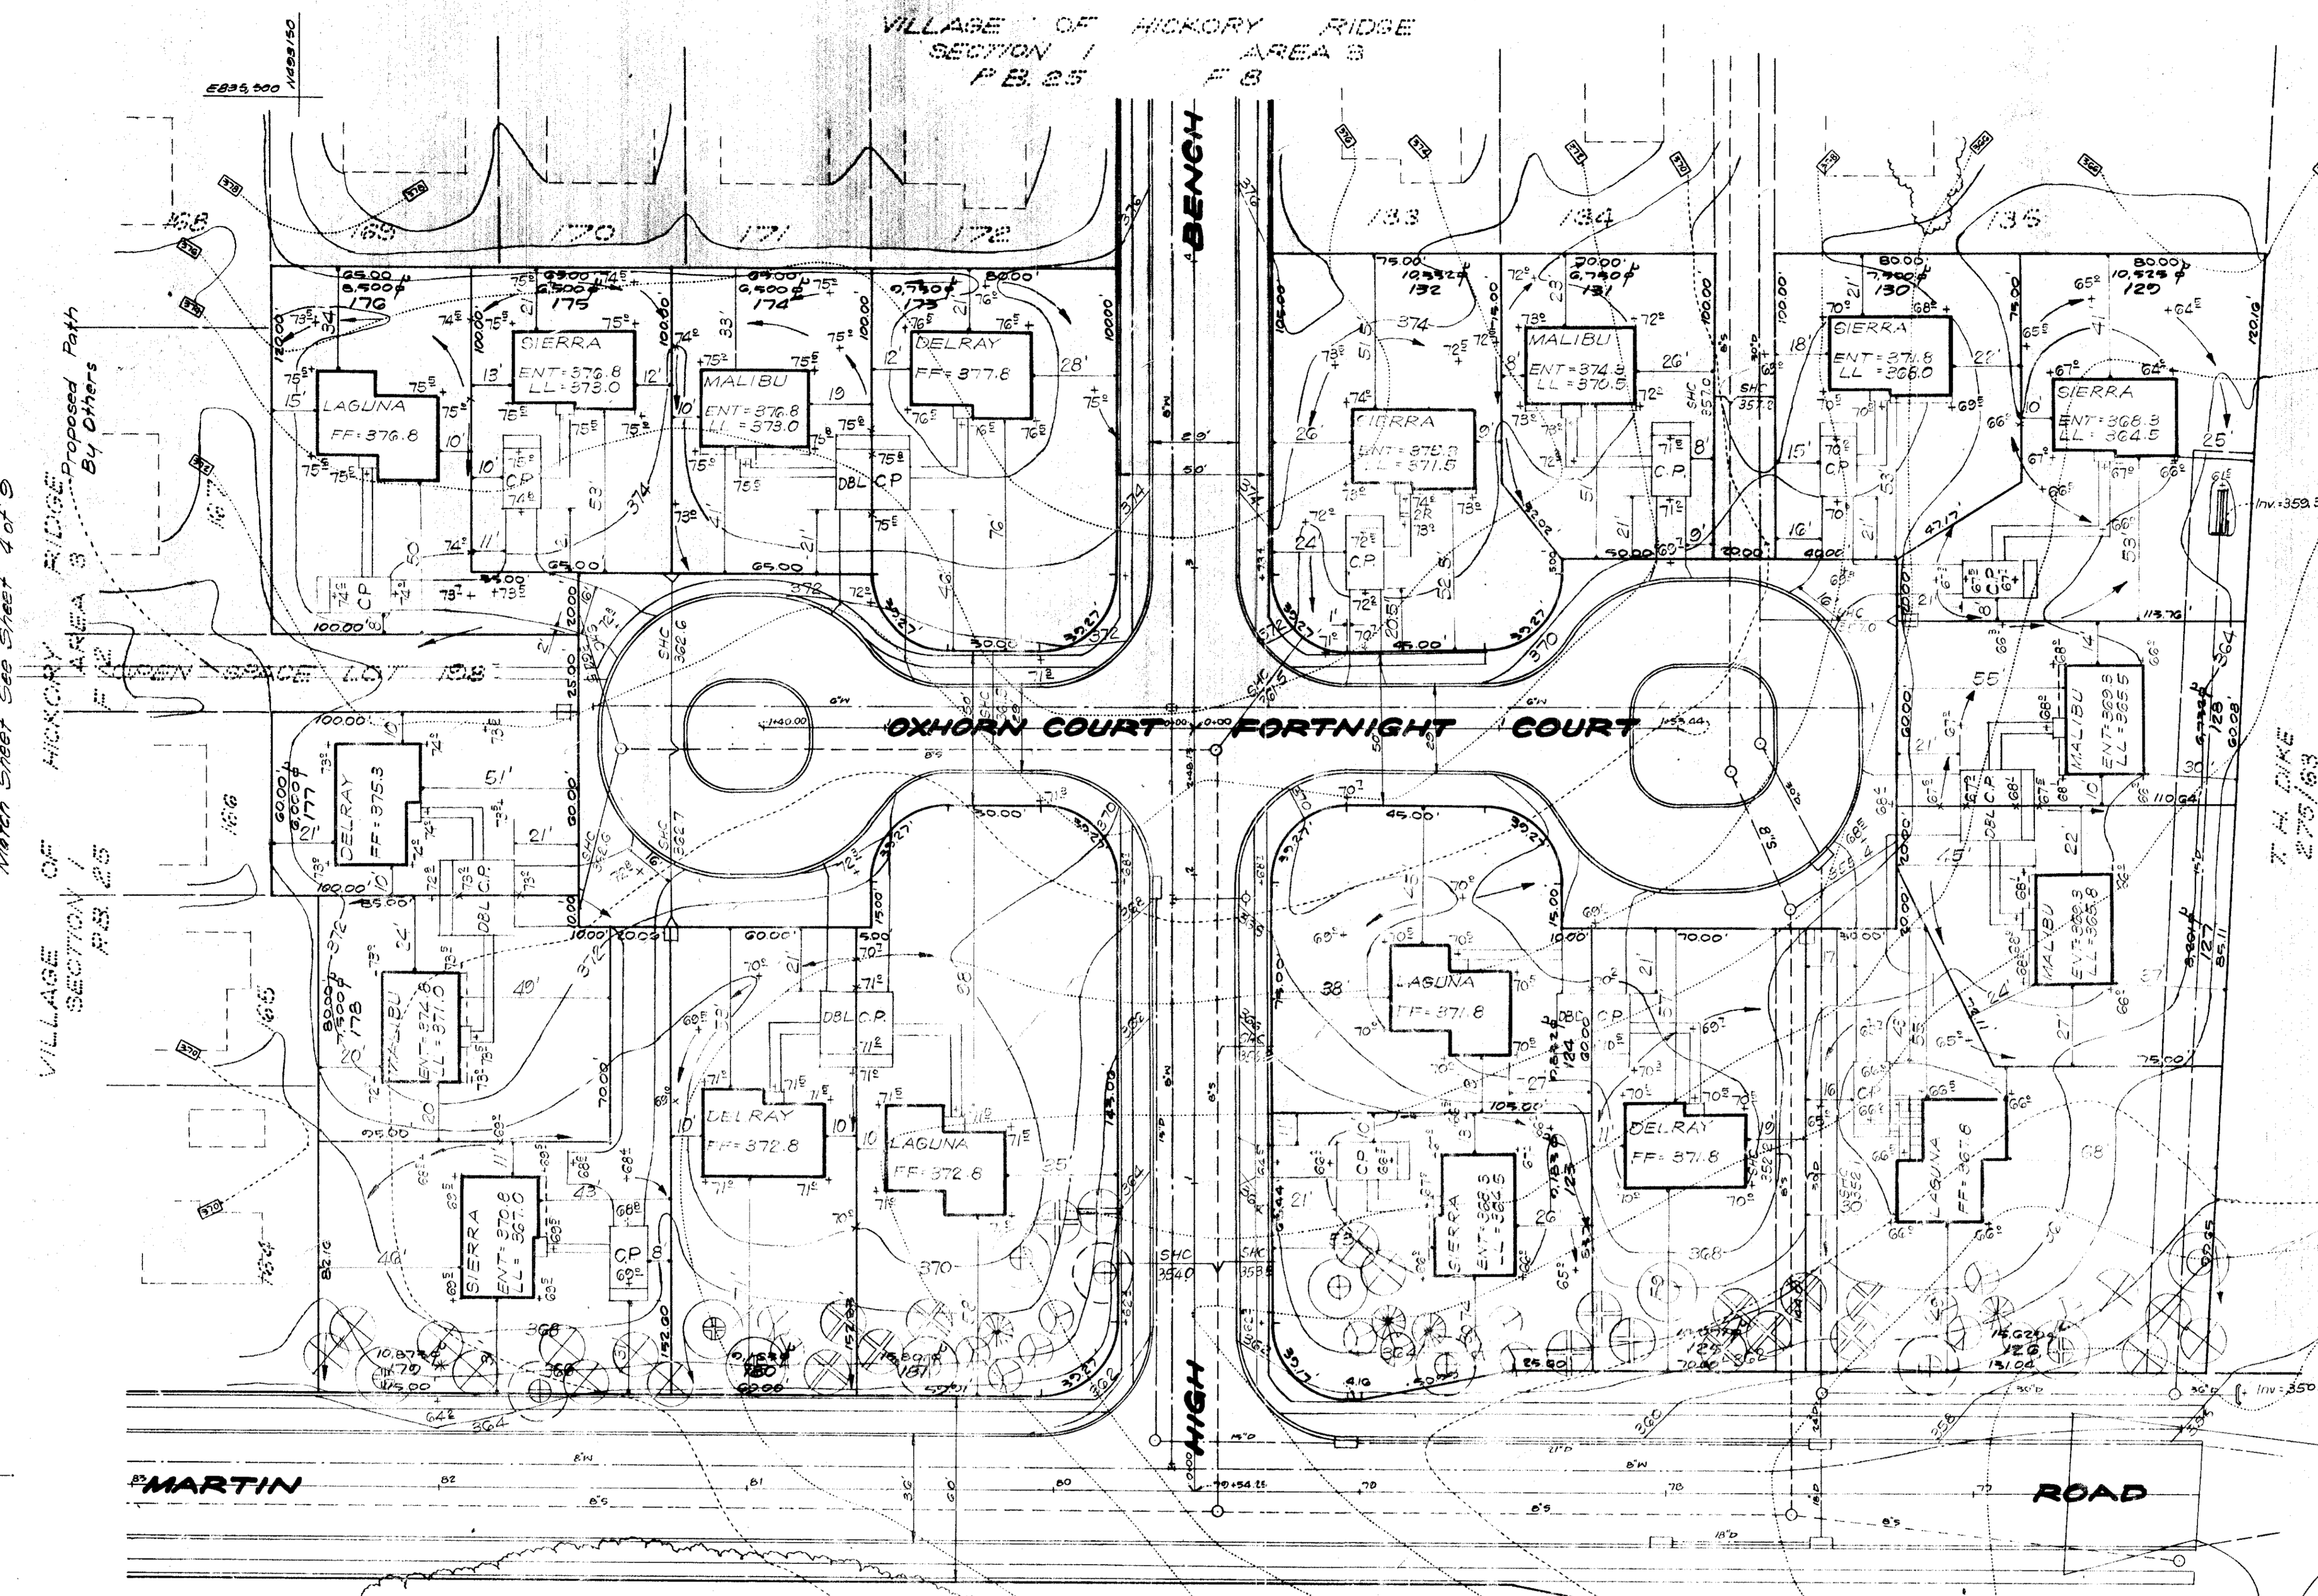

- LEGEND**
- 1. Contour Interval 2 FT.
 - 2. Existing Contours 370
 - 3. Proposed Contours 370
 - 4. Spot Elevations +70±
 - 5. Direction of Drainage
 - 6. Retaining Wall
 - 7. Yard Requirements
Front - 20' on 50' Wide Streets
30' on 60' Wide Streets
Side - 7.5' (Min.)

- BUFFER PLANT LIST**
- ⊕ 5'-2 1/2" - 3" CAL. 12'-14" HT. H.R.D. ACER RUBRUM
 - ⊕ 2'-2 1/2" - 3" CAL. 12'-14" HT. ACER RUBRUM
 - ⊕ 6'-2 1/2" - 3" CAL. 18'-10" HT. FRAXINUS PENN. LANCEOLATA
 - ⊕ 5'-2" - 2 1/2" CAL. 16'-10" HT. ACER GINNALA
 - ⊕ 14'-2" - 2 1/2" CAL. 18'-10" HT. MALUS 'DOLGO'
 - ⊕ 10'-2" - 2 1/2" CAL. 18'-10" HT. PYRUS CALL. 'BRADFORD'
 - ⊕ 15'-5'-6" HT. PSEUDOTSUGA TAXIFOLIA
 - ⊕ 5'-6'-8" HT. PSEUDOTSUGA TAXIFOLIA

7/31/74
H.C.

NOTE: For bearings and distances of individual lot lines, see record plans recorded as follows:
Lots 123-125, 173, 174, 180 & 181 Plat Book 25, Folio 0
Lots 175-179 Plat Book 25, Folio 12

APPROVED: FOR PUBLIC WATER AND PUBLIC SEWERAGE SYSTEMS, HOWARD COUNTY HEALTH DEPARTMENT
[Signature] COUNTY HEALTH OFFICER
DATE 8/1/74


APPROVED: HOWARD COUNTY OFFICE OF PLANNING & ZONING
[Signature] PLANNING DIRECTOR
DATE 8/2/74

CHIEF DIVISION OF LAND DEVELOPMENT & TRANSPORTATION PLANNING
[Signature] DATE 8/2/74

APPROVED: FOR PUBLIC WATER AND PUBLIC SEWERAGE, STORM DRAINAGE SYSTEMS AND PUBLIC ROADS, HOWARD COUNTY DEPARTMENT OF PUBLIC WORKS
[Signature] DATE 7/31/74

CHIEF BUREAU OF HIGHWAYS
[Signature] DATE 7/31/74

* NOTE: Sewer House Connection to serve Lot 179 to be @ 1.0%

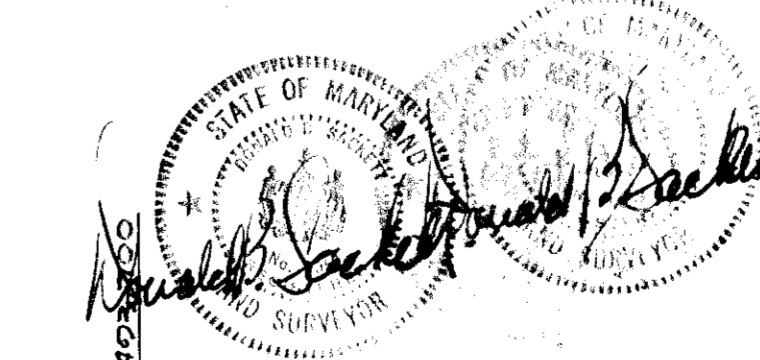


CLARK • FINEBROCK & SACKETT
ENGINEERS • PLANNERS • SURVEYORS
11435 LOCKWOOD DRIVE SILVER SPRING, MARYLAND 20904 (301) 593-3400

DESIGNED DBS	DEVELOPMENT PLAN LOTS 123-132 & 173-181 COLUMBIA VILLAGE OF HICKORY RIDGE SECTION 1 AREA 3 5 TH ELECTION DISTRICT HOWARD COUNTY, MARYLAND	SCALE 1"=30'
DRAWN K.W.C.		DRAWING 5 of 9
CHECKED W.R.M.		JOB NO.
DATE May 74		FILE NO. 1104-X

FOR: RYLAND HOMES, COLUMBIA DIVISION
Suite 200 VOM Office Building
Columbia, Maryland 21043

19 Lots

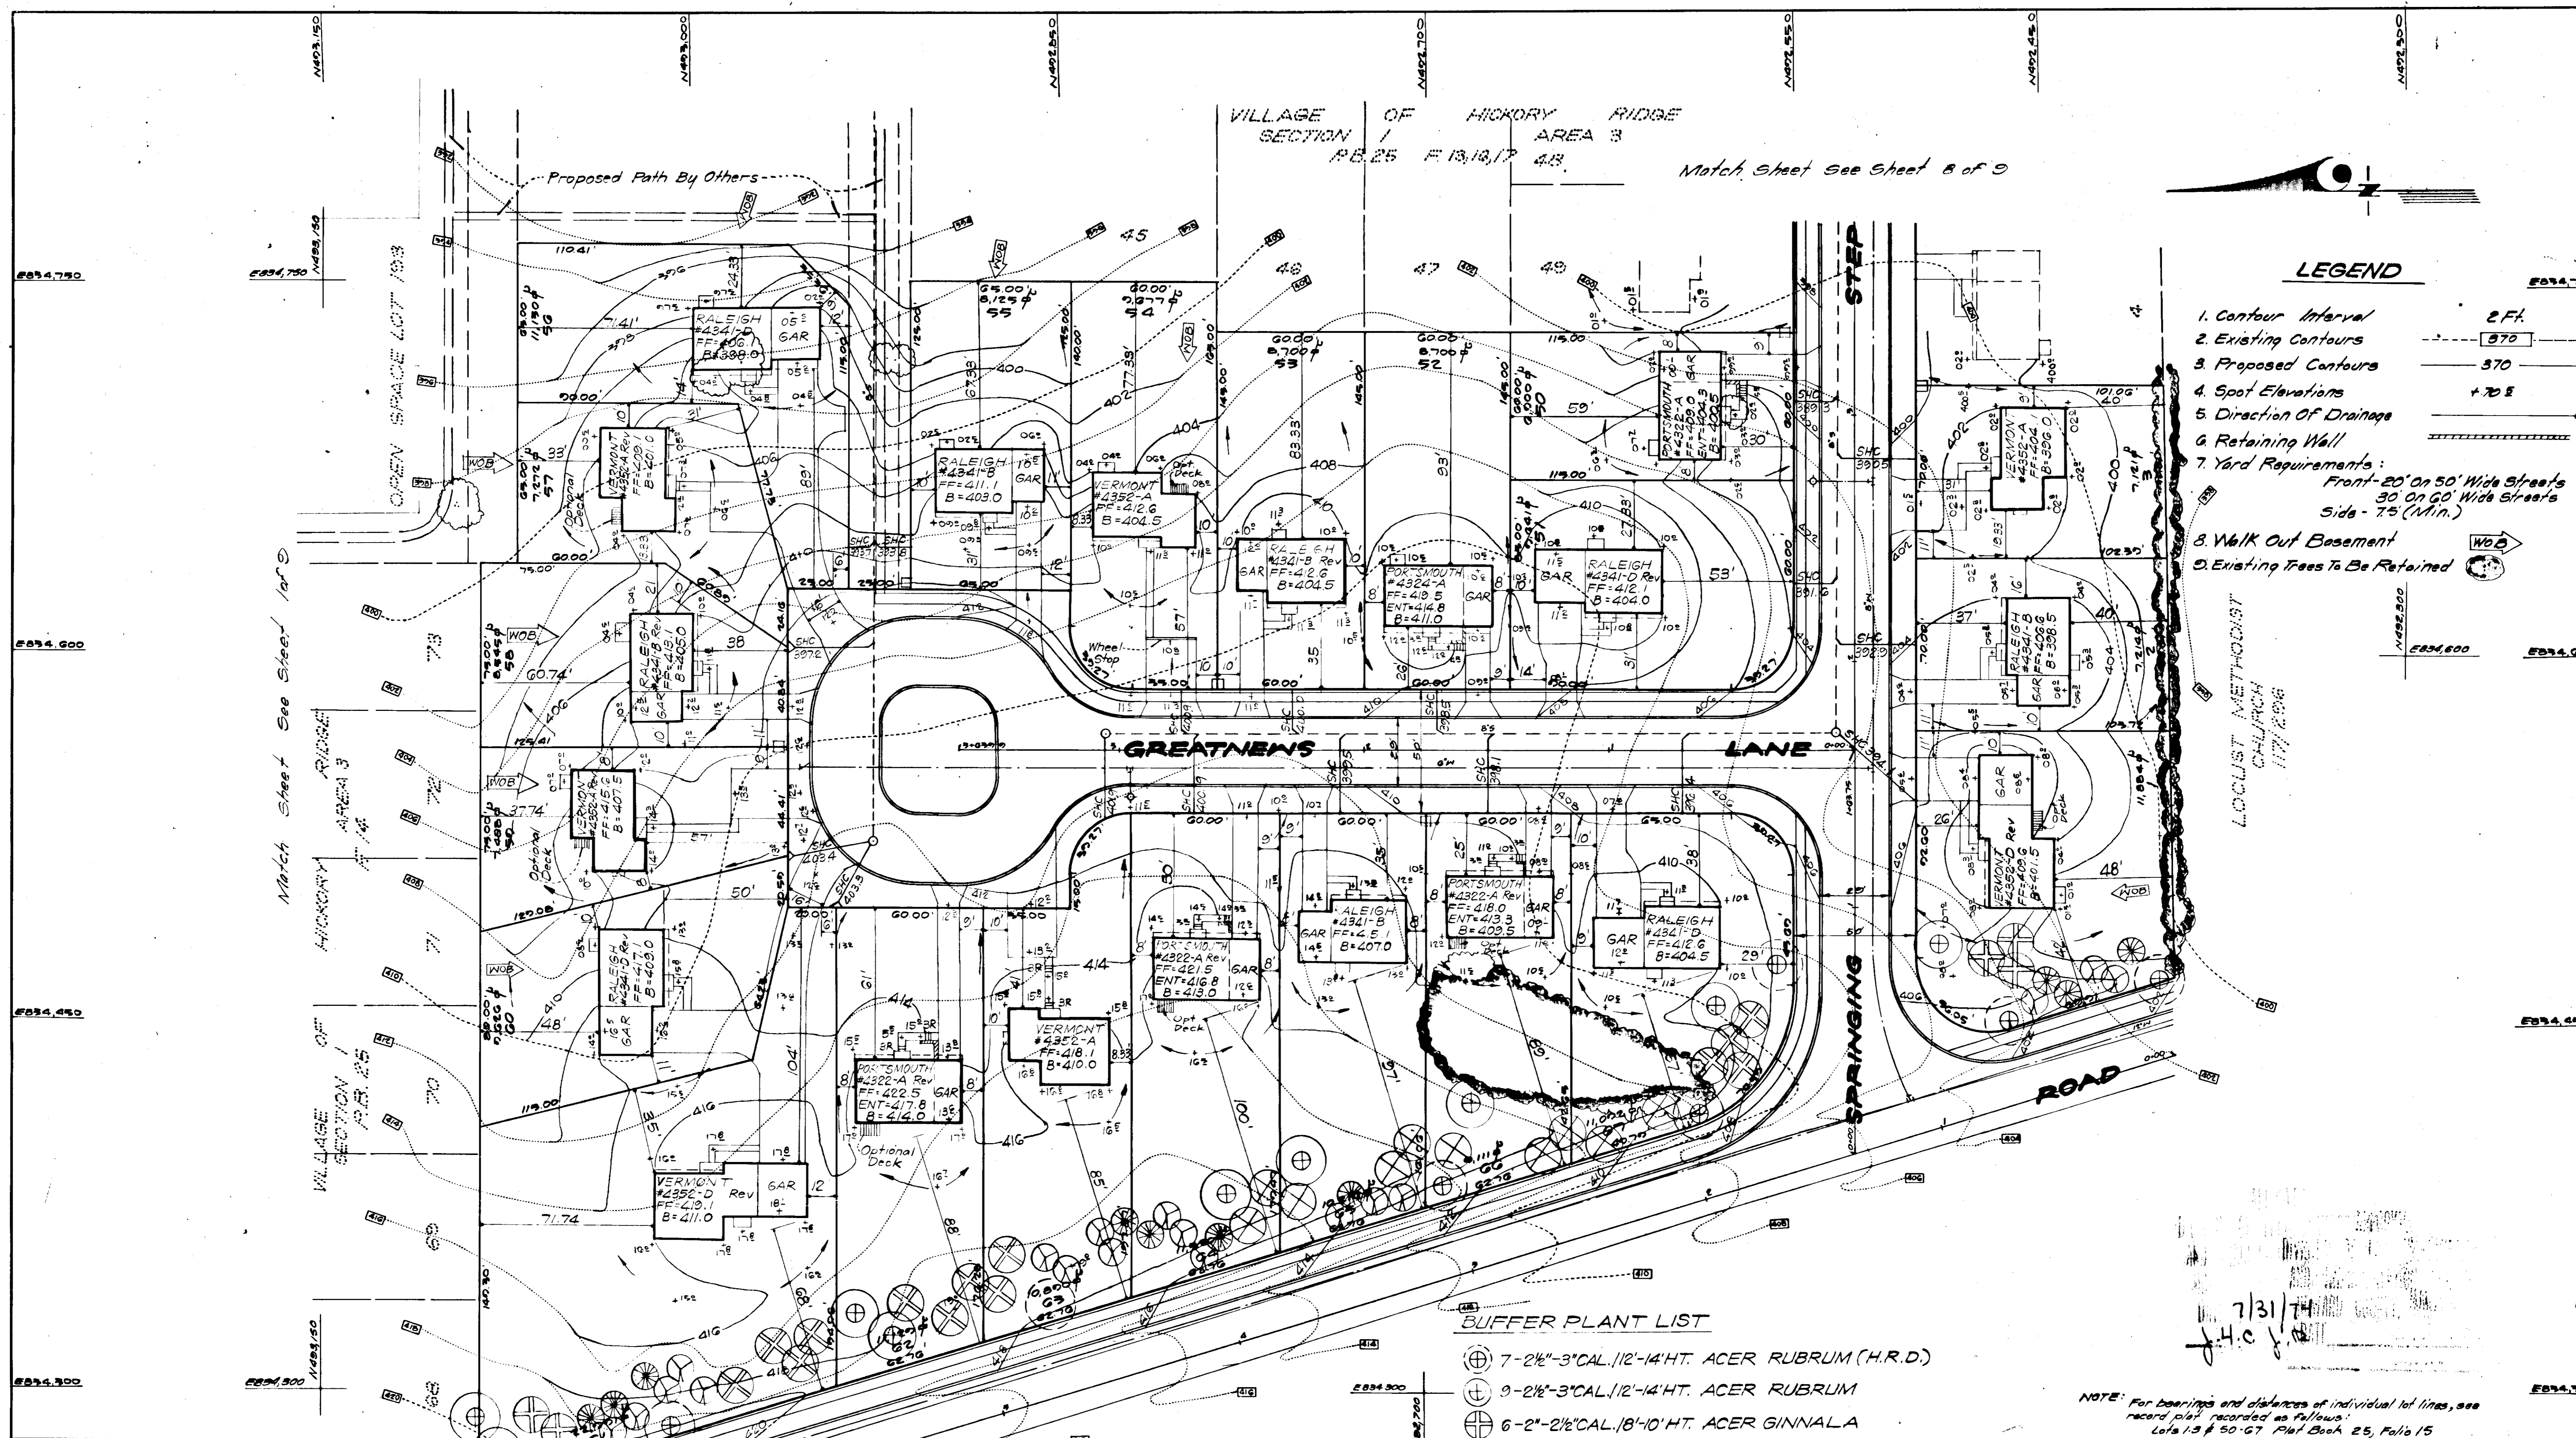

LEGEND

1. Contour Interval 2 Ft.
2. Existing Contours - - - - - 370
3. Proposed Contours - - - - - 370
4. Spot Elevations + 70 E
5. Direction Of Drainage →
6. Retaining Wall [Symbol]
7. Yard Requirements:
Front- 20' On 50' Wide Streets
30' On 60' Wide Streets
Side- 75' (Min.)
8. Walk Out Basement [Symbol]
9. Existing Trees To Be Retained [Symbol]

BUFFER PLANT LIST

- ⊕ 7-2 1/2'-3' CAL. 1/2'-14' HT. ACER RUBRUM (H.R.D.)
- ⊕ 9-2 1/2'-3' CAL. 1/2'-14' HT. ACER RUBRUM
- ⊕ 6-2'-2 1/2' CAL. 18'-10' HT. ACER GINNALA
- ⊕ 10-2'-2 1/2' CAL. 18'-10' HT. MALUS 'DOLGO'
- ⊕ 13-2'-2 1/2' CAL. 18'-10' HT. PYRUS CALL. 'BRADFORD'
- ⊕ 18-5'-6' HT. PSEUDOTSUGA TAXIFOLIA
- ⊕ 10-6'-8' HT. PSEUDOTSUGA TAXIFOLIA

NOTE: For bearings and distances of individual lot lines, see record plat recorded as follows:
Lots 15 & 50-67 Plat Book 25, Folio 15

APPROVED: FOR PUBLIC WATER AND PUBLIC SEWERAGE SYSTEMS, HOWARD COUNTY HEALTH DEPARTMENT
 COUNTY HEALTH OFFICER
 DATE 8/1/74

APPROVED: HOWARD COUNTY OFFICE OF PLANNING & ZONING
 PLANNING DIRECTOR
 DATE 8/10/74

CHIEF DIVISION OF LAND DEVELOPMENT & TRANSPORTATION PLANNING
 DATE 8/10/74


APPROVED: FOR PUBLIC WATER AND PUBLIC SEWERAGE, STORM DRAINAGE SYSTEMS AND PUBLIC ROADS
 HOWARD COUNTY DEPARTMENT OF PUBLIC WORKS
 DIRECTOR
 DATE 7/31/74

CHIEF BUREAU OF HIGHWAYS
 DATE 7/31/74

CLARK • FINEFROCK & SACKETT
 ENGINEERS • PLANNERS • SURVEYORS
 11315 LOCKWOOD DRIVE SILVER SPRING, MARYLAND 20904 (301) 593-3400


DESIGNED WRM	DEVELOPMENT PLAN LOTS 1-3 & 50-67 COLUMBIA VILLAGE OF HICKORY RIDGE SECTION 1 AREA 3 5 TH ELECTION DISTRICT HOWARD COUNTY, MARYLAND	SCALE 1"=30'
DRAWN KWC		DRAWING 6 of 9
CHECKED WRM		JOB NO.
DATE May 74		FILE NO. 1104-X

FOR: RYLAND HOMES, COLUMBIA DIVISION
 Suite 200 VOM Office Building
 Columbia, Maryland 21043

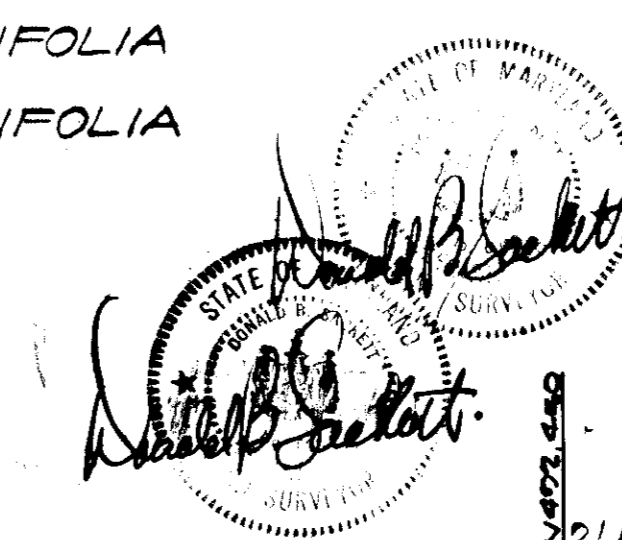

LEGEND

- 1. Contour Interval 2 Ft.
- 2. Existing Contours --- 380 ---
- 3. Proposed Contours --- 380 ---
- 4. Spot Elevations +80.0
- 5. Direction Of Drainage →
- 6. Retaining Wall [Symbol]
- 7. Yard Requirements:
 Front- 20' On 50' Wide Streets
 Side- 7.5' (Min.)
 8. Walk Out Basement
- 9. Existing Trees To Be Retained

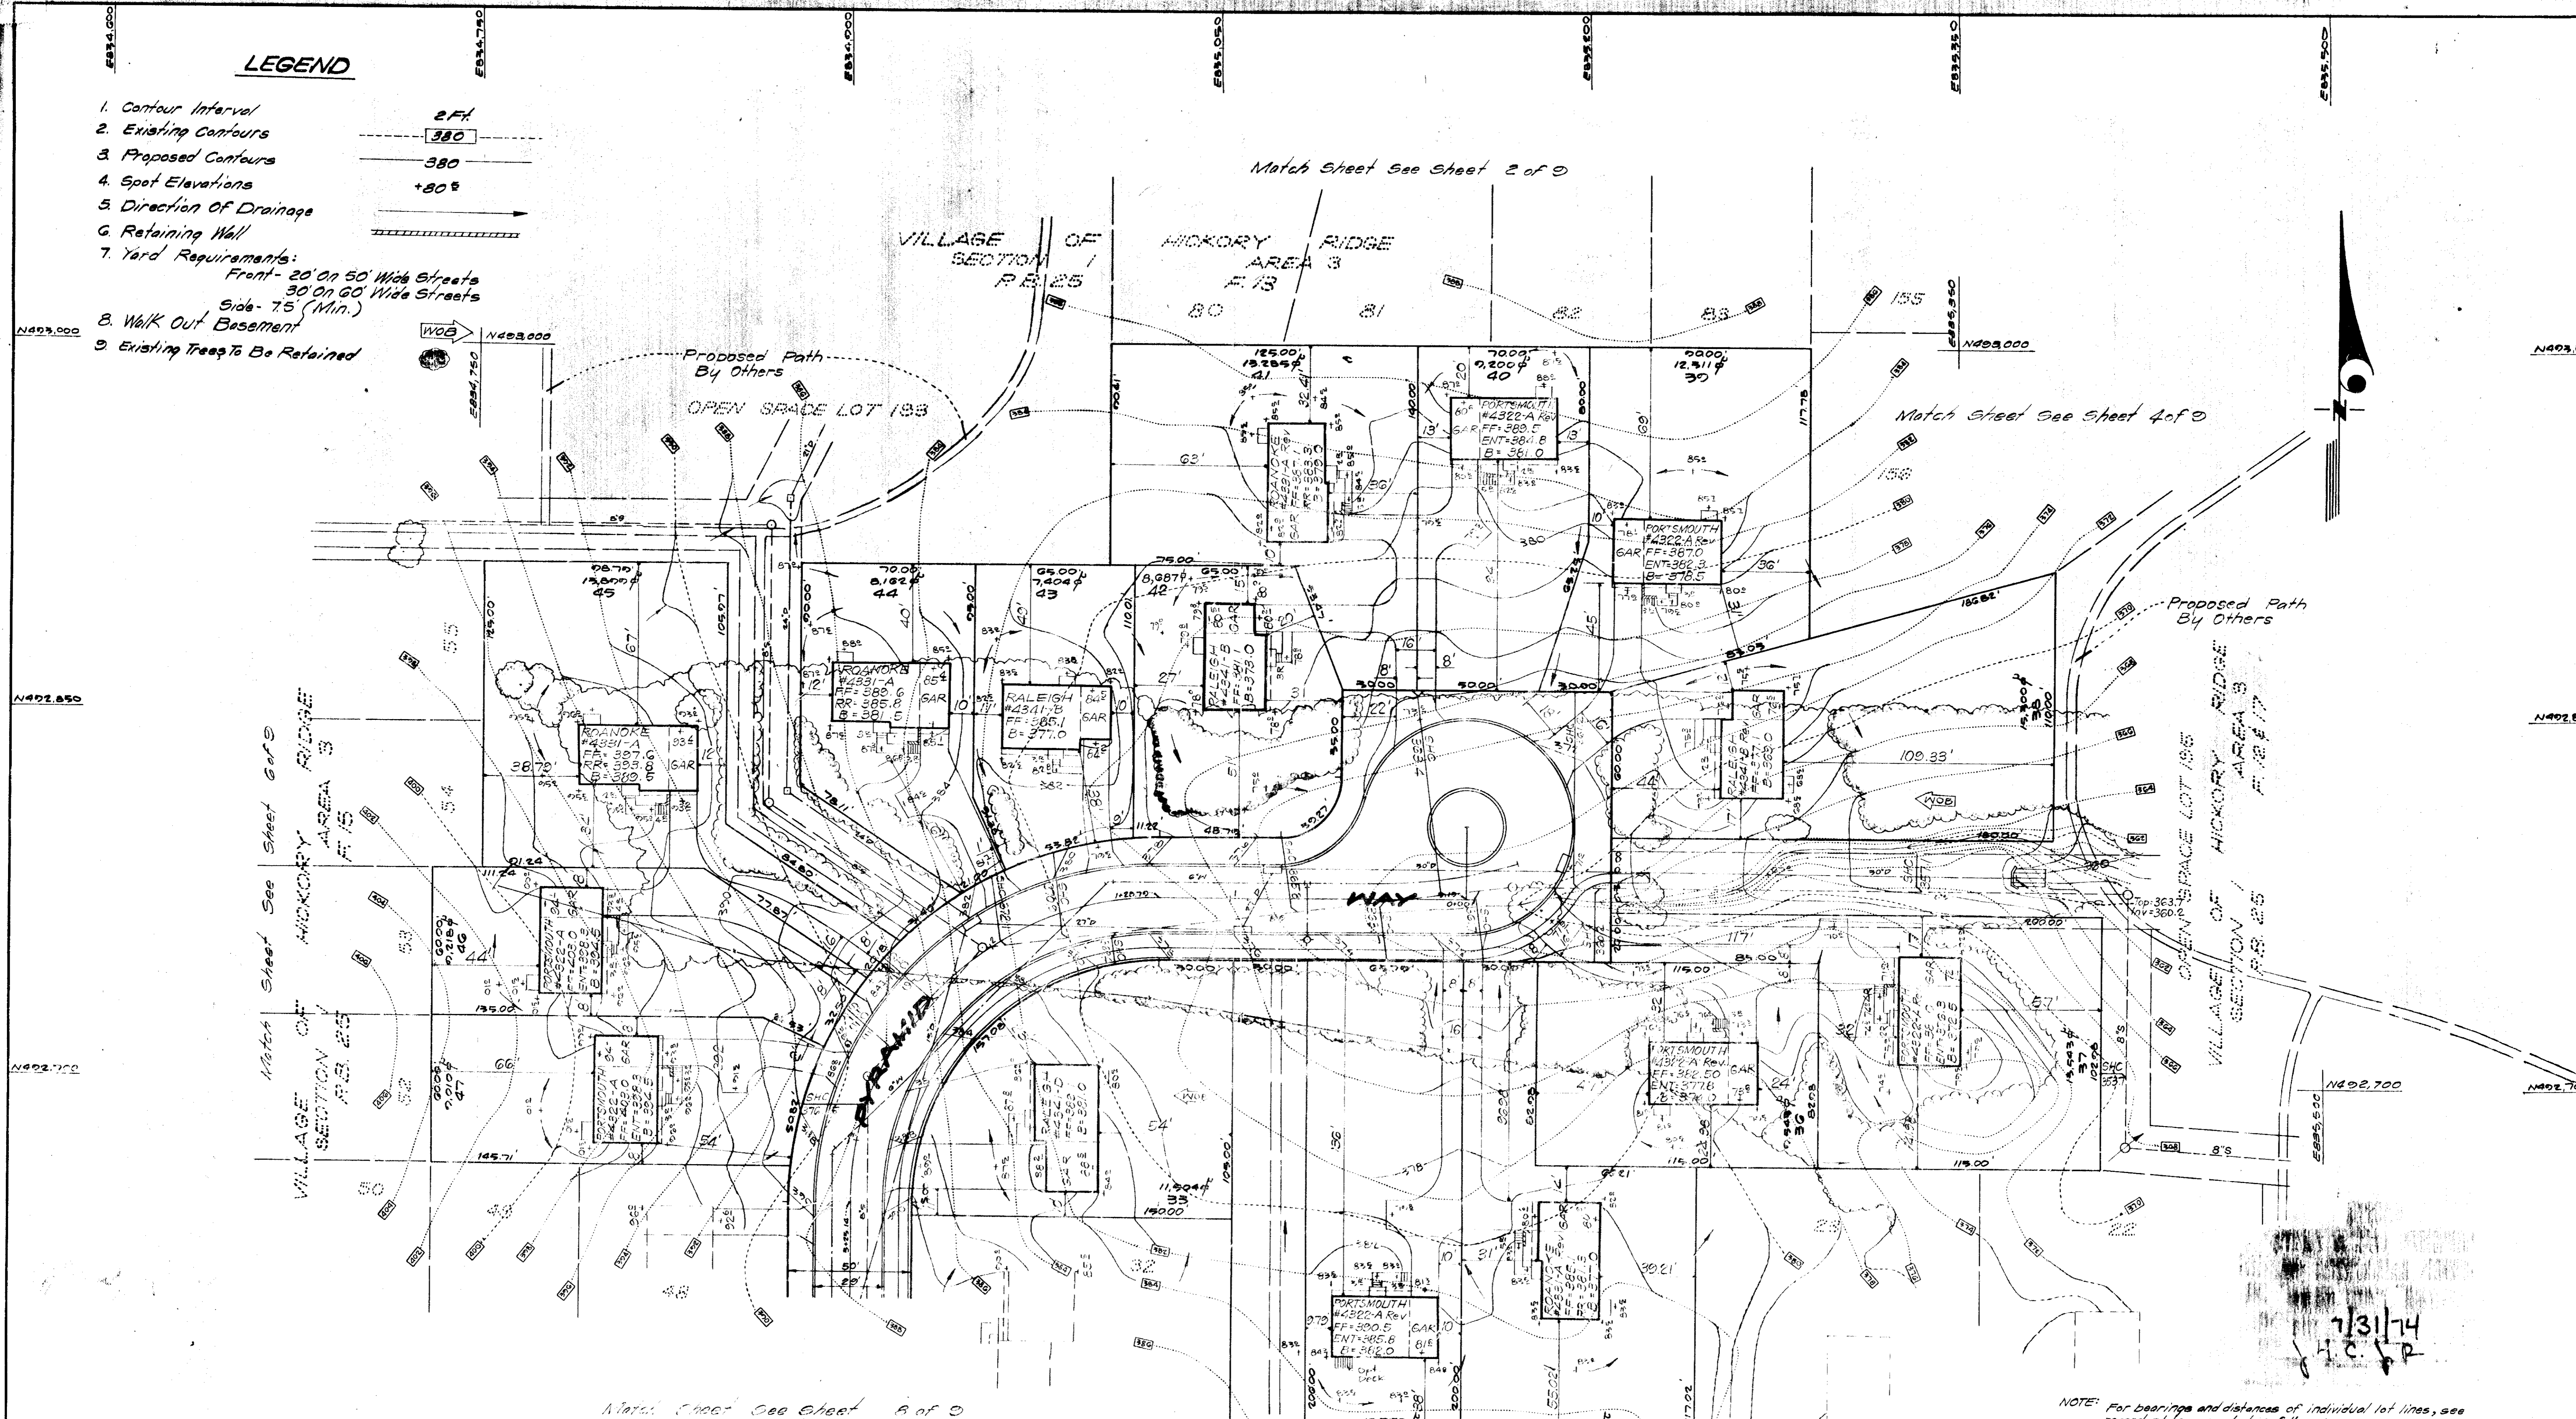

APPROVED FOR PUBLIC WATER AND PUBLIC SEWERAGE SYSTEMS, HOWARD COUNTY HEALTH DEPARTMENT

[Signature] 8/1/74
 COUNTY HEALTH OFFICER DATE

APPROVED, HOWARD COUNTY OFFICE OF PLANNING/ZONING

[Signature] 8/1/74
 PLANNING DIRECTOR DATE

CHIEF DIVISION OF LAND DEVELOPMENT & TRANSPORTATION PLANNING

[Signature] 8/1/74
 DATE

APPROVED FOR PUBLIC WATER AND PUBLIC SEWERAGE, STORM DRAINAGE SYSTEMS AND PUBLIC ROADS, HOWARD COUNTY DEPARTMENT OF PUBLIC WORKS


[Signature] 11/31/74
 DIRECTOR DATE

[Signature] 11/31/74
 CHIEF BUREAU OF HIGHWAYS DATE

VILLAGE OF HICKORY RIDGE SECTION 1 AREA 3 P.B. 25 F. 15 Proposed Path By Others


NOTE: For bearings and distances of individual lot lines, see record plats recorded as follows:
 Lots 33-47 Plat Book 25, Folio 17

CLARK • FINEROCK & SACKETT ENGINEERS • PLANNERS • SURVEYORS 11335 LOCKWOOD DRIVE SILVER SPRING, MARYLAND 20904 (301) 593-3400		
DESIGNED WRME	DEVELOPMENT PLAN LOTS 33-47 COLUMBIA VILLAGE OF HICKORY RIDGE SECTION 1 AREA 3 5TH ELECTION DISTRICT HOWARD COUNTY, MARYLAND	SCALE 1"=30'
DRAWN K.W.C.		DRAWING 7 of 9
CHECKED WRME		JOB NO.
DATE May 74	FOR: RYLAND HOMES, COLUMBIA DIVISION Suite 600 VAM Office Building Columbia, Maryland 21043	FILE NO. 1104-X

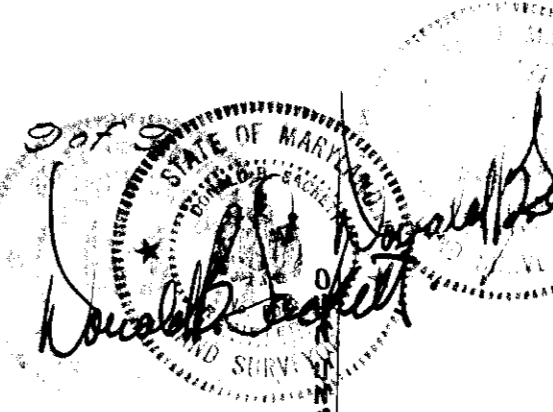

LEGEND

1. Contour Interval 2 Ft.
2. Existing Contours 380
3. Proposed Contours 380
4. Spot Elevations 80±
5. Direction of Drainage
6. Retaining Wall
7. Yard Requirements
Front- 20' on 50' Wide Streets
30' on 60' Wide Streets
Side- 75' (Min.)
8. Walk Out Basement
9. Existing Trees To Be Retained

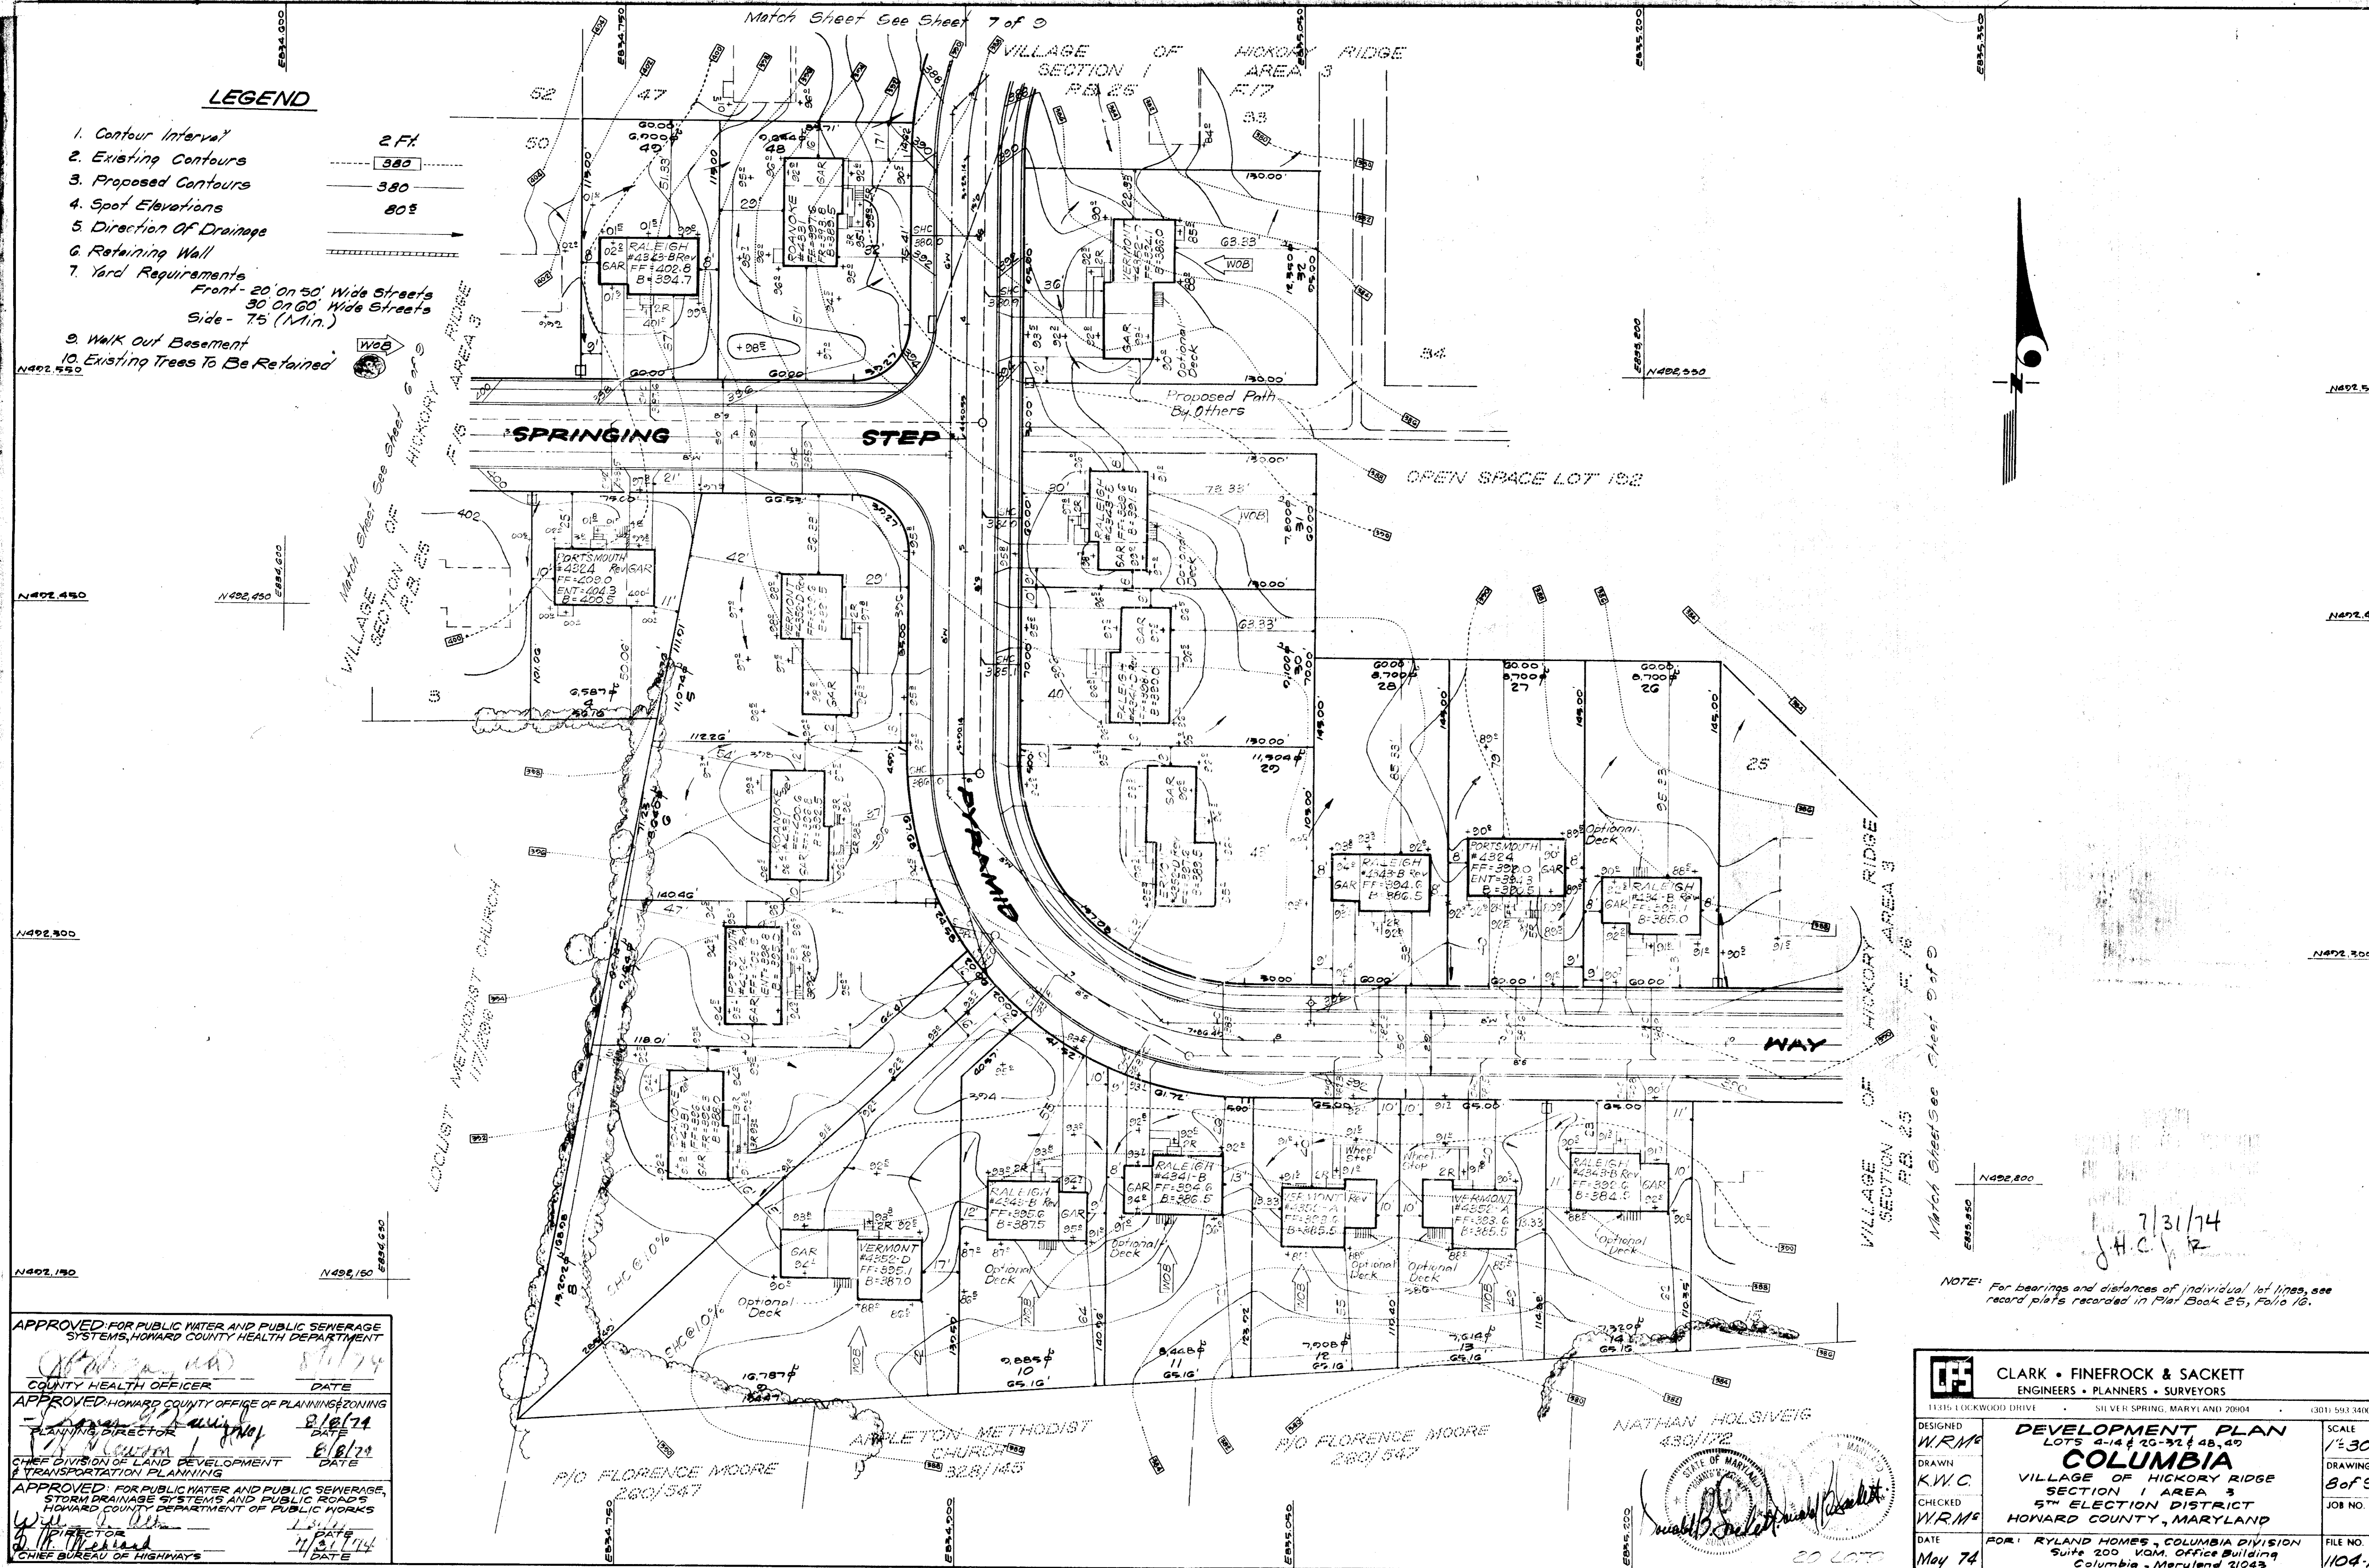

J.H.C. 7/31/74

NOTE: For bearings and distances of individual lot lines, see record plats recorded in Plat Book 25, Folio 16.

APPROVED FOR PUBLIC WATER AND PUBLIC SEWERAGE SYSTEMS, HOWARD COUNTY HEALTH DEPARTMENT
 COUNTY HEALTH OFFICER _____ DATE 8/1/74
 APPROVED HOWARD COUNTY OFFICE OF PLANNING & ZONING
 PLANNING DIRECTOR _____ DATE 8/1/74
 CHIEF DIVISION OF LAND DEVELOPMENT & TRANSPORTATION PLANNING
 DATE 8/1/74
 APPROVED FOR PUBLIC WATER AND PUBLIC SEWERAGE, STORM DRAINAGE SYSTEMS AND PUBLIC ROADS, HOWARD COUNTY DEPARTMENT OF PUBLIC WORKS
 DIRECTOR _____ DATE 7/31/74
 CHIEF BUREAU OF HIGHWAYS _____ DATE _____


CLARK • FINEFROCK & SACKETT ENGINEERS • PLANNERS • SURVEYORS <small>11315 LOCKWOOD DRIVE SILVER SPRING, MARYLAND 20904 (301) 593-3400</small>		
DESIGNED W.R.M.E. DRAWN K.W.C. CHECKED W.R.M.E. DATE May 74	DEVELOPMENT PLAN LOTS 24, 25, 26 & 27 COLUMBIA VILLAGE OF HICKORY RIDGE SECTION 1 AREA 3 5TH ELECTION DISTRICT HOWARD COUNTY, MARYLAND	SCALE 1/2" = 30' DRAWING B of 9 JOB NO. FILE NO. 1104-X
FOR: RYLAND HOMES - COLUMBIA DIVISION SUITE 200 VAM, OFFICE BUILDING Columbia, Maryland 21043		

NATHAN HOLSIVEIG
 480/172

P/O FLORENCE MOORE 280/547
 ARLETON METHODIST CHURCH 328/145

LEGEND

- 1. Contour Interval **2 FT.**
- 2. Existing Contours **370**
- 3. Proposed Contours **370**
- 4. Spot Elevations **+70±**
- 5. Direction Of Drainage
- 6. Retaining Wall
- 7. Yard Requirements:
Front: 20' On 50' Wide Streets
30' On 60' Wide Streets
Side: 75' (Min.)
- 8. Walk Out Basement
- 9. Existing Trees To Be Retained

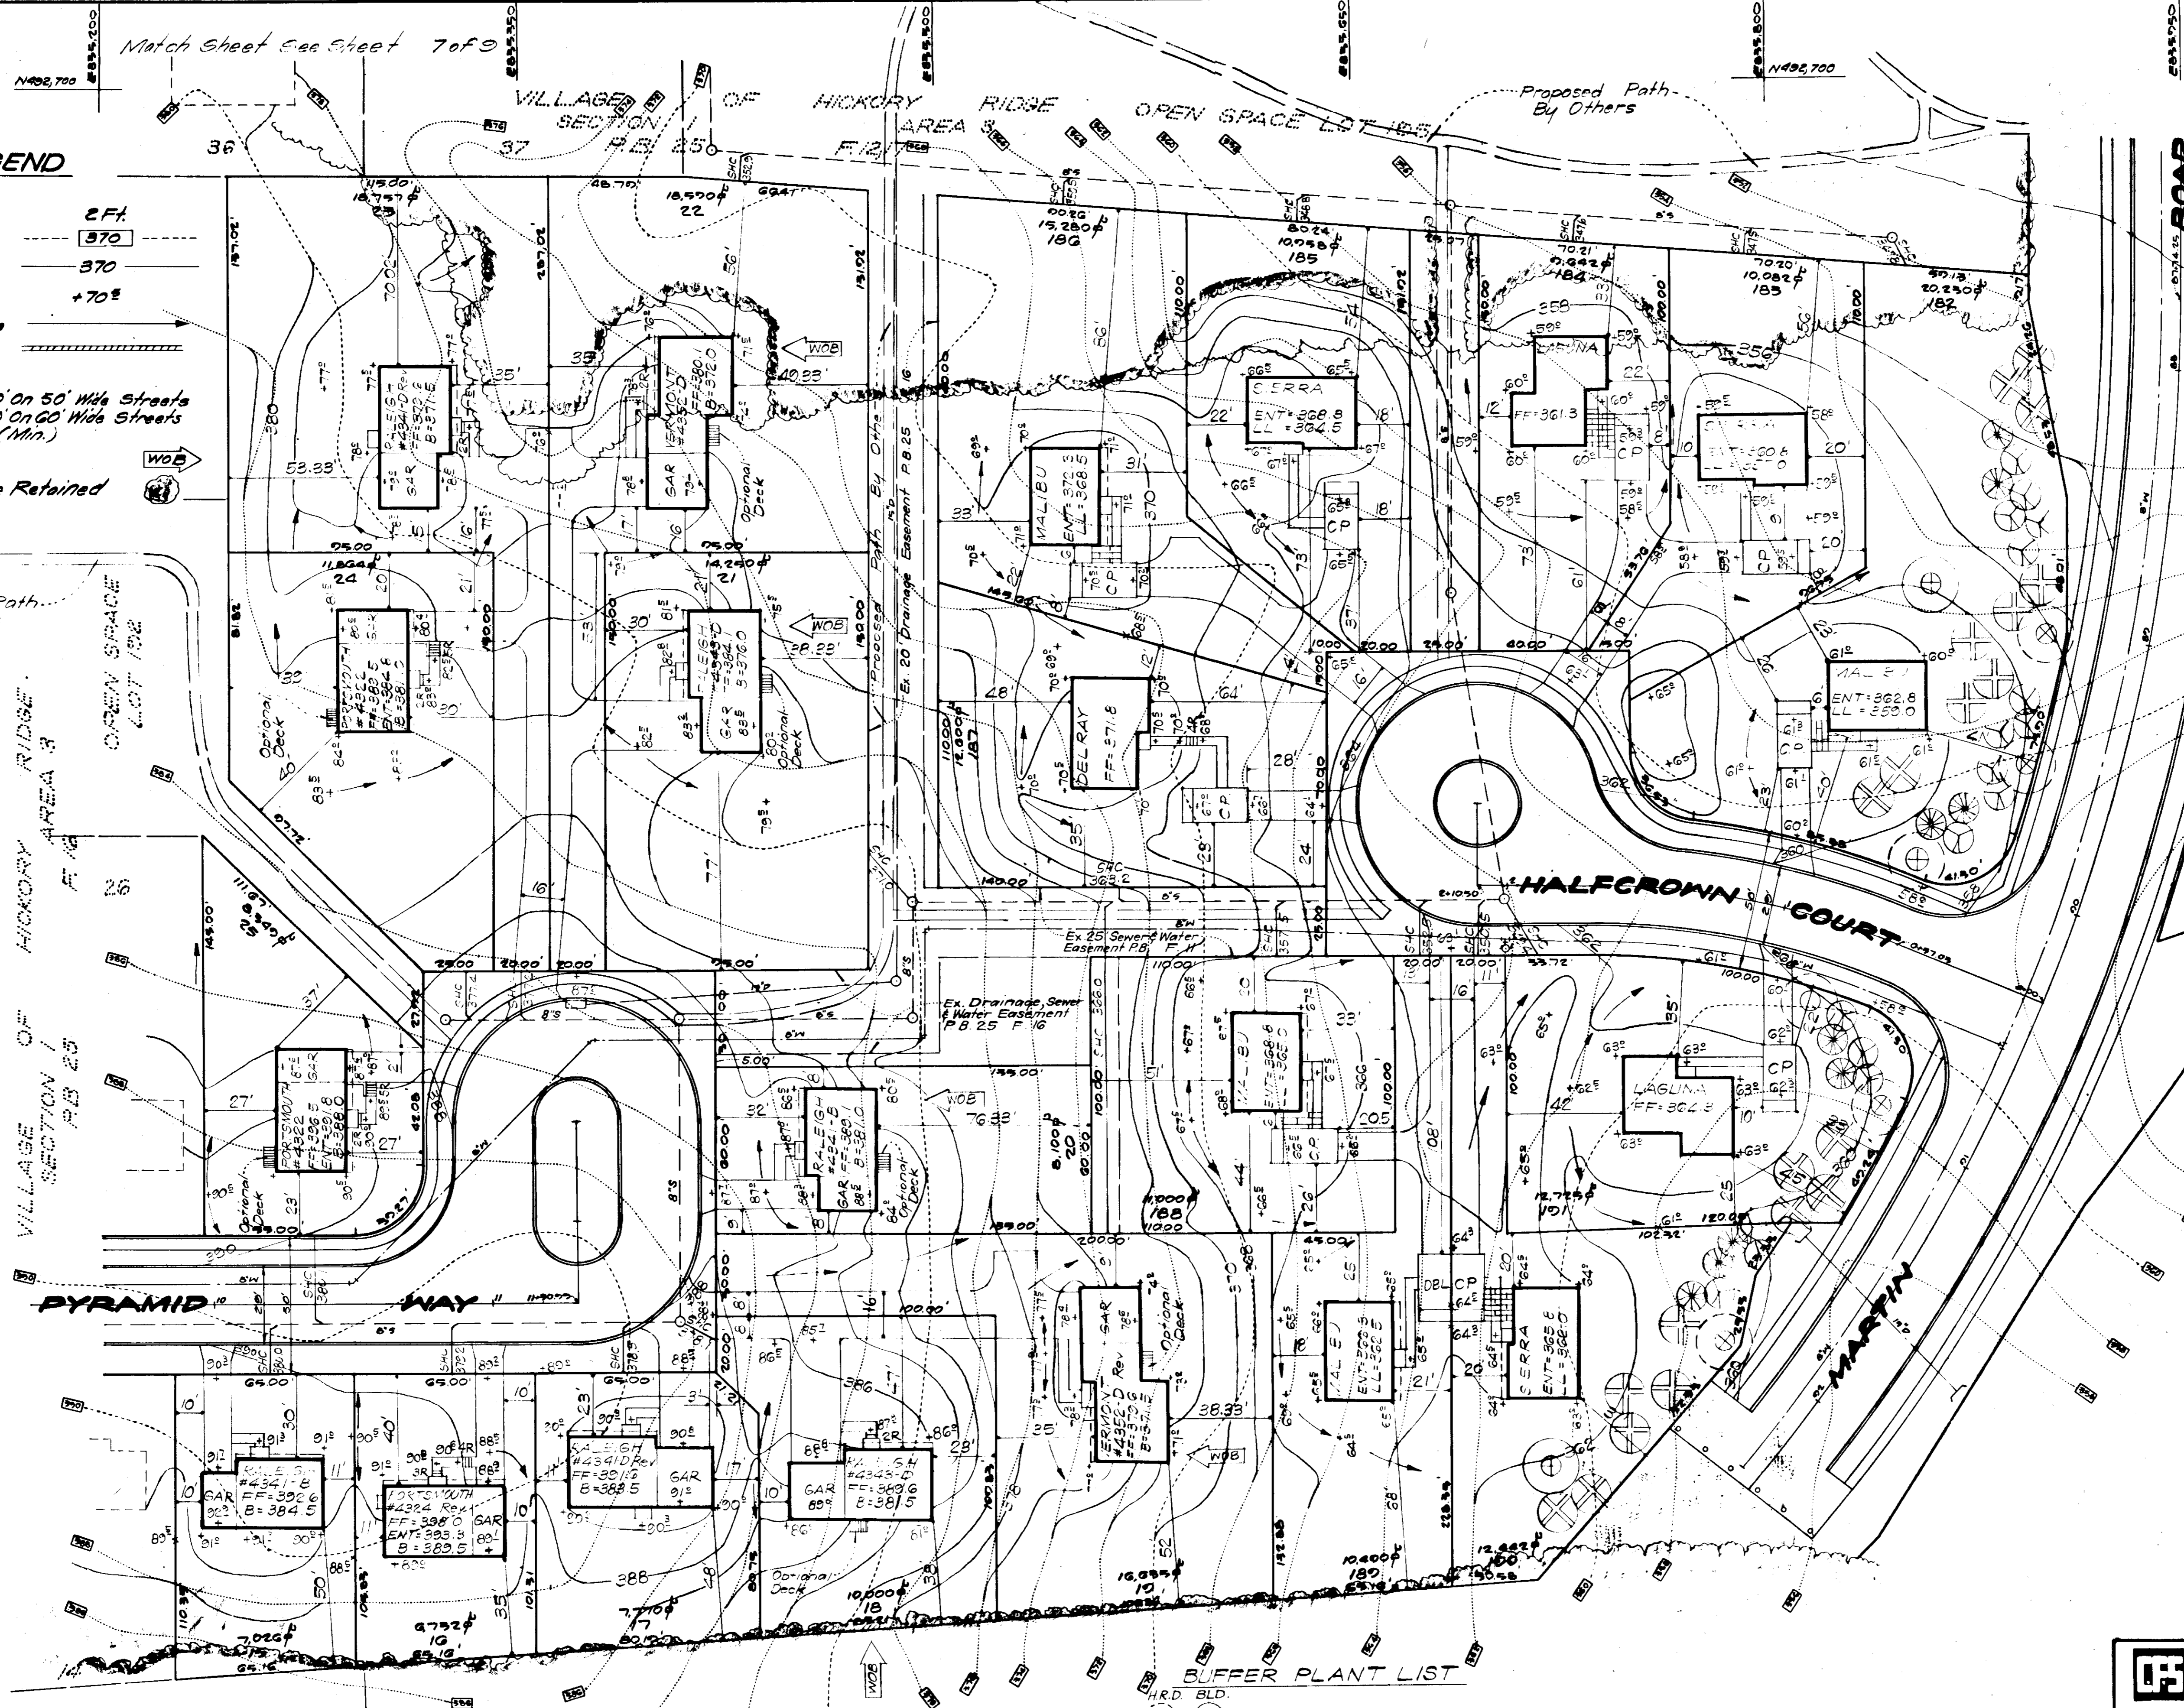

Match Sheet See Sheet 8 of 9

Match Sheet See Sheet 7 of 9

APPROVED
DIVISION OF LAND DEVELOPMENT
AND TRANSPORTATION PLANNING
DATE 7/31/74
H.C.P.R.

NOTE: For bearings and distances of individual lot lines, see record Plats recorded as follows:
Lots 15-25 Plat Book 25 Folio 16
Lots 182-191 Plat Book 25 Folio 11

APPROVED FOR PUBLIC WATER AND PUBLIC SEWERAGE SYSTEMS, HOWARD COUNTY HEALTH DEPARTMENT
J. M. ... 8/1/74
COUNTY HEALTH OFFICER DATE


APPROVED HOWARD COUNTY OFFICE OF PLANNING/ZONING
Thomas J. ... 8/1/74
PLANNING DIRECTOR DATE

W. H. ... 8/1/74
CHIEF DIVISION OF LAND DEVELOPMENT
TRANSPORTATION PLANNING DATE

APPROVED FOR PUBLIC WATER AND PUBLIC SEWERAGE, STORM DRAINAGE SYSTEMS AND PUBLIC ROADS, HOWARD COUNTY DEPARTMENT OF PUBLIC WORKS
W. H. ... 7/31/74
DIRECTOR DATE

D. H. ... 7/31/74
CHIEF BUREAU OF HIGHWAYS DATE

- BUFFER PLANT LIST**
- ⊕ 2-HRD/1 BLD 2 1/2"-3" CAL. 1/2"-14" HT. ACER RUBRUM
 - ⊕ 4-HRD/1 BLD 2 1/2"-3" CAL. 1/2"-14" HT. LIQUIDAMBAR STYRACIFLUA
 - ⊕ 9-2"-2 1/2" CAL. 18"-10" HT. ACER SINNALA
 - ⊕ 11-2"-2 1/2" CAL. 18"-10" HT. PYRUS CALL. BRAD
 - ⊕ 17-5"-6 1/4" PSEUDOTSUGA TAXIFOLIA
 - ⊕ 3-6"-8 1/4" PSEUDOTSUGA TAXIFOLIA

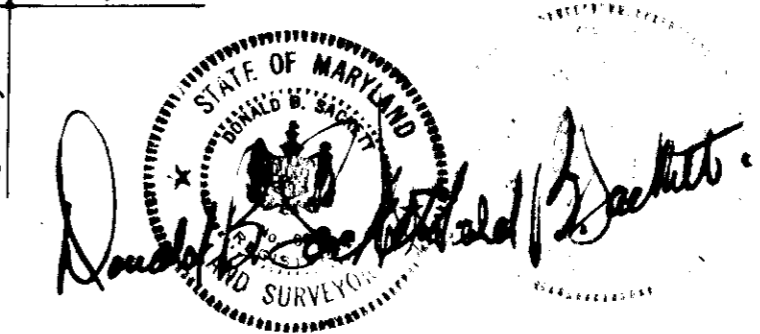


CLARK • FINEBROCK & SACKETT
ENGINEERS • PLANNERS • SURVEYORS
1117 KIRKWOOD DRIVE SILVER SPRING, MARYLAND 20904 (301) 583-8400

DESIGNED W.R.Mc	DEVELOPMENT PLAN LOTS 15-25 & 182-191 COLUMBIA VILLAGE OF HICKORY RIDGE SECTION 1 AREA 3 5TH ELECTION DISTRICT HOWARD COUNTY, MARYLAND	SCALE 1"=30'
DRAWN K.W.C.		DRAWING 9 of 9
CHECKED W.R.Mc		JOB NO.
DATE May 74		FILE NO. 1104-X
		FOR: RYLAND HOMES, COLUMBIA DIVISION 500 V.O.M. OFFICE BUILDING Columbia, Maryland 21043


NATHAN HOLSIVEIG 430/172

NATHAN HOLSIVEIG 373/453

21 LOTS

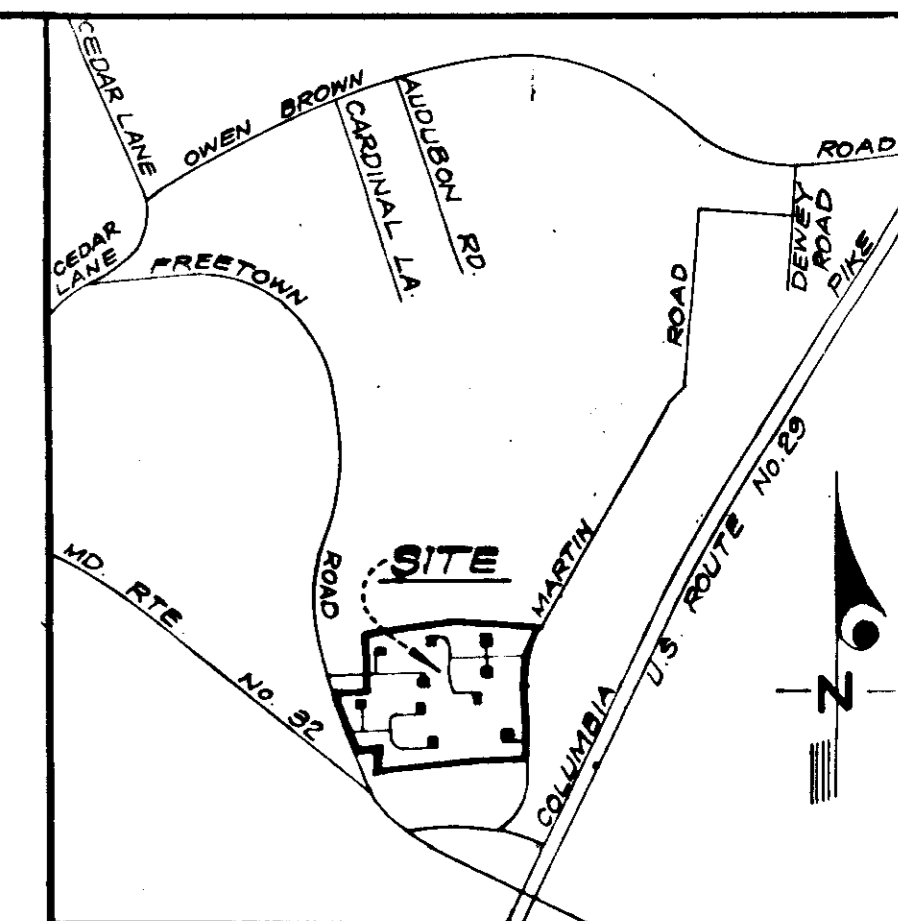

VICINITY MAP
SCALE 1"=2000'

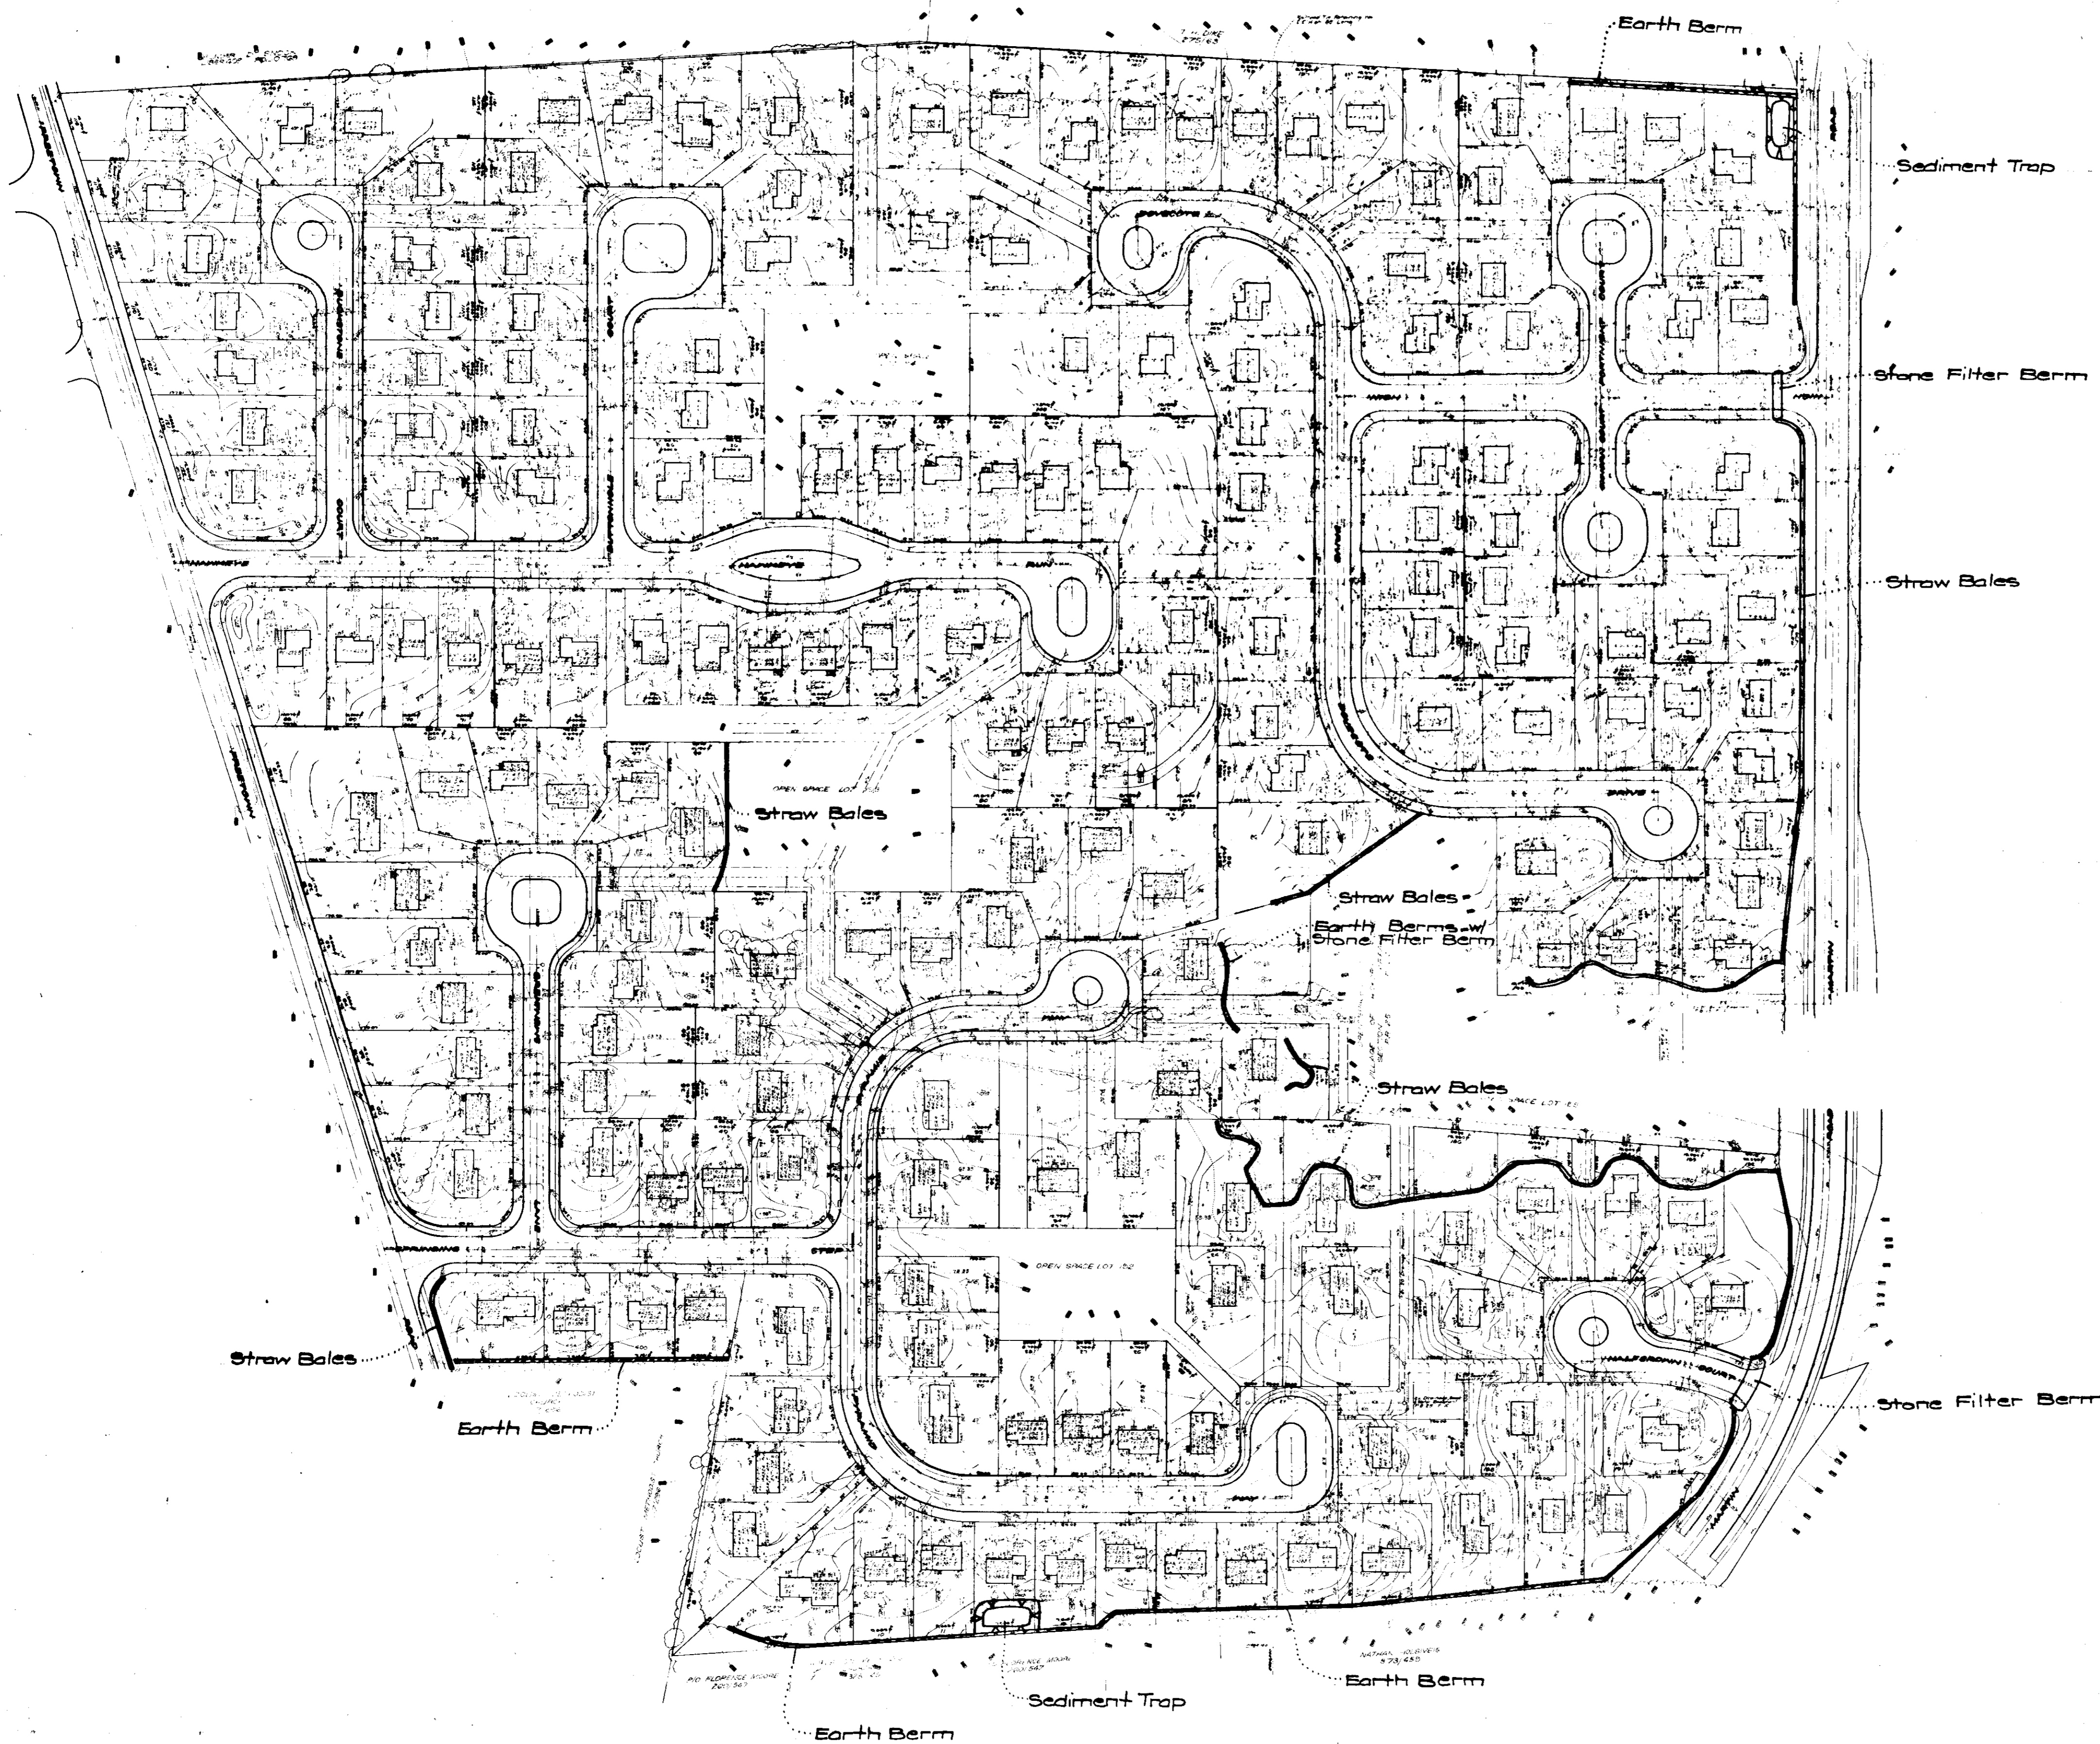

7/31/74
J.H.C. R

APPROVED HOWARD COUNTY OFFICE OF PLANNING & ZONING
 S. J. ... PLANNING DIRECTOR 8/0/74 DATE
 W. ... CHIEF DIVISION OF LAND DEVELOPMENT & TRANSPORTATION PLANNING 8/0/74 DATE
 APPROVED FOR PUBLIC WATER AND PUBLIC SEWERAGE, STORM DRAINAGE SYSTEMS AND PUBLIC ROADS
 HOWARD COUNTY DEPARTMENT OF PUBLIC WORKS
 W. ... DIRECTOR 7/31/74 DATE
 ... CHIEF BUREAU OF HIGHWAYS 7/31/74 DATE



S. Nelson Clark
7-29-74

CLARK • FINEFROCK & SACKETT ENGINEERS • PLANNERS • SURVEYORS 11315 LOKWOOD DRIVE SILVER SPRING, MARYLAND 20904 (301) 583-3400		SCALE 1 1/2"=100' DRAWING 100-F10 JOB NO.
DESIGNED R.J.S. DRAWN SUZON CHECKED G.N.C. DATE May 74	SEDIMENT & EROSION CONTROL PLAN COMPOSITE COLUMBIA VILLAGE OF HICKORY RIDGE SECTION 1 AREA 3 5 TH ELECTION DISTRICT HOWARD COUNTY, MARYLAND	FILE NO. 113-5E