
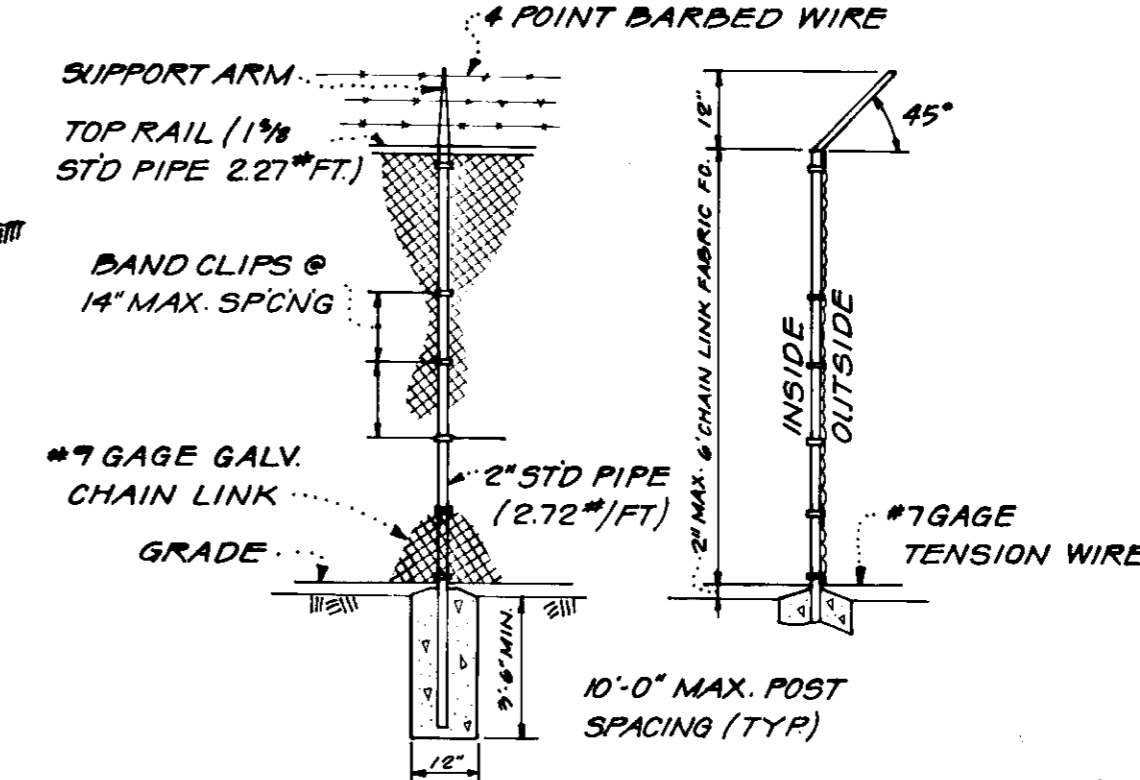
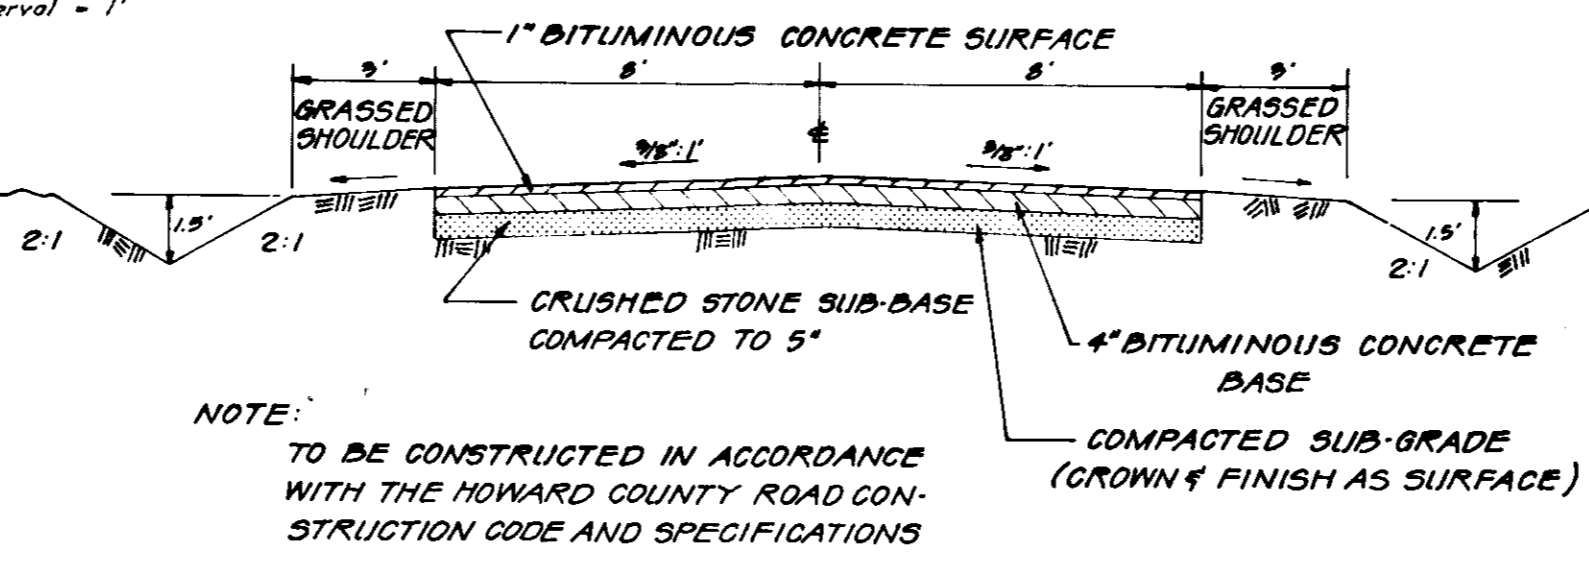




GENERAL NOTES

1. PLANNED CONSTRUCTION: AN UNMANNED MICROWAVE TOWER SITE TO INCLUDE A 300' 3 LEG, SELF-SUPPORTING STEEL TOWER AND A 20' X 20' CONCRETE BLOCK EQUIPMENT BUILDING. ACCESS ROAD SHOWN IS A SERVICE TYPE TO BE USED APPROX. ONE DAY PER MONTH FOR ROUTINE MAINTENANCE CHECKS.
2. TURN-AROUND AND PARKING AREA PROVIDED FOR MAINTENANCE VEHICLE.
3. NO WATER OR SEWER FACILITIES REQUIRED.
4. AREA OF PARCEL: 3.3439 AC.
5. PRESENT ZONING: F-10
6. FLOOR SPACE OF EQUIPMENT BLDG.: 324 SQ. FT.
7. PLAT REFERENCE: ASSESSMENT MAP 8, PORTION 1 OF PARCEL 96.
8. ALL CONSTRUCTION MATERIALS AND DETAILS SHALL BE IN ACCORDANCE WITH THE LATEST REVISIONS OF THE HOWARD COUNTY ROAD CONSTRUCTION CODE AND STANDARD SPECIFICATIONS.
9. PROPOSED GRADE CONTOURS REPRESENT FINISHED GRADES.
10. CONTRACTOR SHALL MAKE ALLOWANCES TO SUBGRADE FOR TOPSOIL, PAVING AND OTHER SURFACE FINISHES AS REQUIRED.
11. SITE IS LOCATED IN DENSE DECIDUOUS WOODS (12" DIA. AND 60' HIGH) ON TOP OF KNOLL.
12. TOWER BASE DIMENSION SHOWN ARE APPROX.
13. BA CASE 802-C


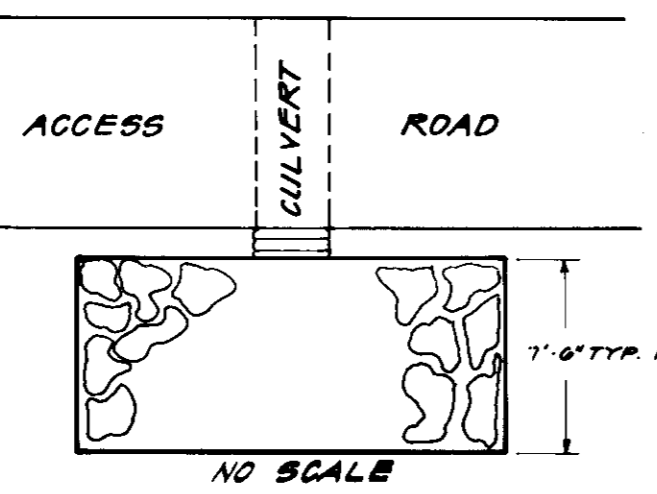


SEDIMENT CONTROL NOTES

1. THE DEVELOPER SHALL NOTIFY THE HOWARD SOIL CONSERVATION DISTRICT AT LEAST 24 HOURS PRIOR TO BEGINNING ANY CONSTRUCTION SHOWN HEREON.
2. SEDIMENT CONTROL CONSTRUCTION SEQUENCE:
 - A. INSTALL STRAW BALE DIKE
 - B. CLEAR AND GRUB SITE
 - C. GRADE AS REQUIRED BY SITE PLAN
 - D. CONSTRUCT BUILDING AND TOWER
3. SEED ALL DISTURBED AREAS ACCORDING TO THE FOLLOWING:
 - A. HARKROW OR DISK AREAS TO BE SEEDED TO DEPTH OF 3" INCORPORATING THE FOLLOWING IN THE PROCESS:
 - a. Ground Agricultural Lime Stone @ 50#/1000 Sq. Ft.
 - b. 5-10-10 FERTILIZER AT 25#/1000 Sq. Ft.
 - B. SEED THE FOLLOWING MIXTURE BY CYCLONE SEEDER OR OTHER SUITABLE MEANS:
 - 1 1/2 # KENTUCKY 31 TALL FESCUE PER 1000 SQ. FT.
 - 1/2 # KOREAN LESPEDEZA PER 1000 SQ. FT.
4. SEED VERY LIGHTLY TO ACHIEVE SOME SOIL COVER
5. MULCH WITH WEED FREE, SMALL GRAIN STRAW AT 75#/PER 1000 SQ. FT.
6. ALL DITCHES AND SWALES (AFTER SEEDING AND MULCH) ARE TO BE COVERED WITH CONWEB EROSION CONTROL NETTING (1/2" X 1/2" RECT. OPENING) AND TIED DOWN WITH STAPLES.

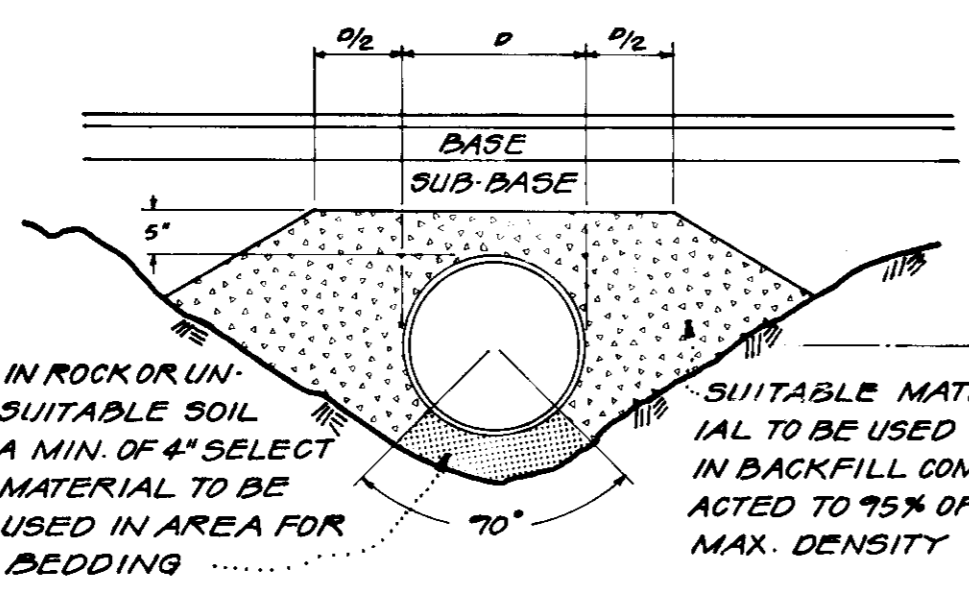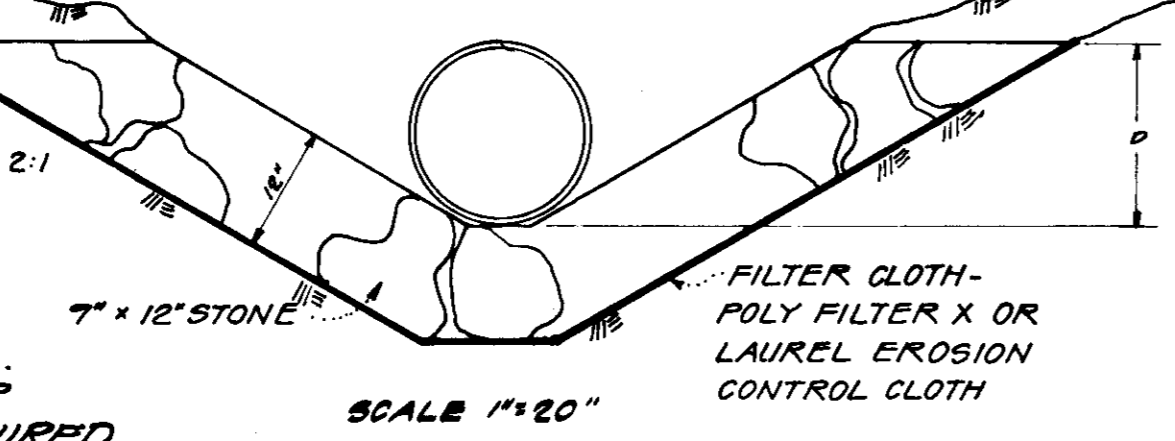

CULVERT DETAIL NO SCALE

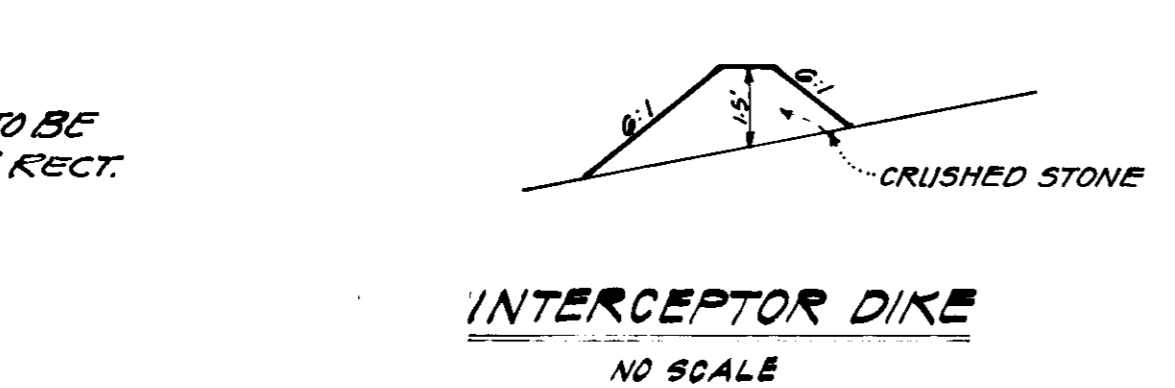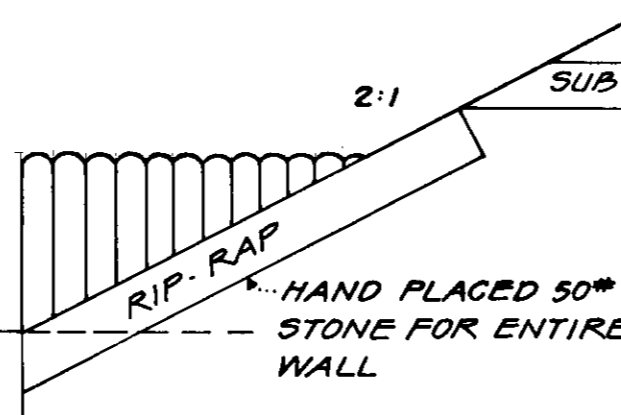

INTERCEPTOR DIKE NO SCALE

TYPICAL ACCESS ROAD SECTION SCALE: 1"=14'

(ABOVE ROADBED TO BE USED ON "TURNAROUND AREA")

TYPICAL LINE POST FOR SECURITY FENCE


GUARD CHAIN NO SCALE

STRAW BALE DIKE NO SCALE

SITE VIEWED FROM SOUTH OF CONSTRUCTION AREA LOOKING NORTHWEST NO SCALE

APPROVED
DIVISION OF LAND DEVELOPMENT
AND TRANSPORTATION PLANNING
HOWARD COUNTY, MARYLAND
DATE: 11/13/74
J. H. CLARKE

DEVELOPER'S CERTIFICATE
WE CERTIFY THAT ALL DEVELOPMENT AND/OR CONSTRUCTION WILL BE DONE ACCORDING TO THIS PLAN OF DEVELOPMENT AND PLAN FOR EROSION AND SEDIMENT CONTROL AND WE ALSO AUTHORIZE PERIODIC ON SITE INSPECTION BY THE HOWARD SOIL CONSERVATION DISTRICT OR THEIR AUTHORIZED AGENTS, AS ARE DEEMED NECESSARY. DEVIATION FROM THIS PLAN WILL NOT BE MADE UNLESS AUTHORIZED BY THE HOWARD SOIL CONSERVATION DISTRICT.
DATE: 8/19/74
J. H. CLARKE

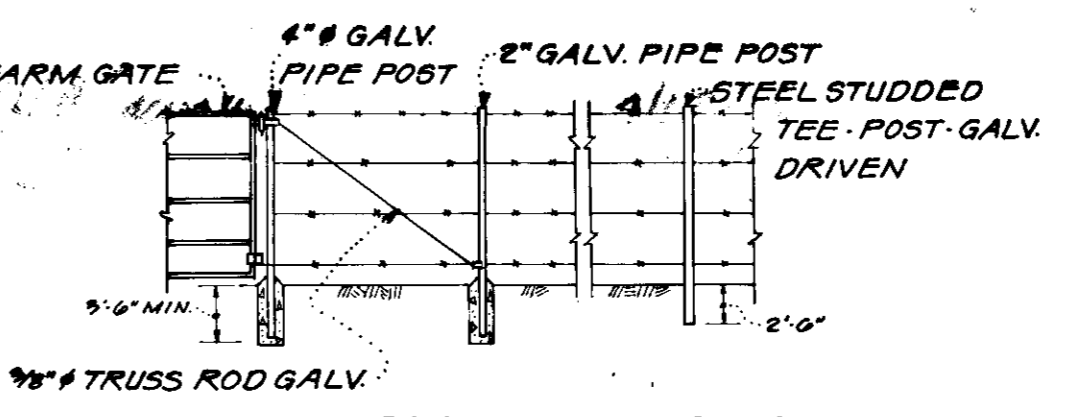

FARM GATE NO SCALE

ENGINEER'S CERTIFICATE
I CERTIFY THAT THIS PLAN FOR EROSION AND SEDIMENT CONTROL REPRESENTS A PRACTICAL AND WORKABLE PLAN BASED ON MY PERSONAL KNOWLEDGE OF THE SITE CONDITIONS AND THAT IT WAS PREPARED IN ACCORDANCE WITH THE REQUIREMENTS OF THE HOWARD SOIL CONSERVATION DISTRICT.
DATE: 8/15/74
J. H. CLARKE

OWNER-DEVELOPER: DATA TRANSMISSION COMPANY, 8130 BOONE BOULEVARD, VIENNA, VIRGINIA 22180, 703-893-2450
ATTORNEY: JAMES N. VAUGHAN, 3701 COURT HOUSE DRIVE, ELICOTT CITY, MARYLAND 21043, 301-465-5300

2	1	REVISED 30' DEDICATION, DIMENSION PAD	7-26-74	JH
No.		DESCRIPTION	DATE	
- REVISIONS -				
DEPT. OF PLANNING & ZONING SITE PLAN				
FOR				
DATA TRANSMISSION COMPANY				
MICROWAVE SITE (COOKSVILLE)				
PARCEL LOCATED ON ASSESSMENT MAP 8 AS PART OF PARCEL 96				
4TH ELECTION DISTRICT, HOWARD CO., MARYLAND				
SCALE: AS SHOWN DATE: 7-22-74				

DEWBERRY NEALON & DAVIS
ENGINEERS ARCHITECTS
PLANNERS & SURVEYORS
19201 MONTGOMERY VILLAGE
AVENUE
GAITHERSBURG, MARYLAND
TEL. 948-4120


THIS DEVELOPMENT PLAN IS APPROVED FOR SOIL EROSION AND SEDIMENT CONTROL BY THE HOWARD SOIL CONSERVATION DISTRICT.
DATE: 1-29-74

REVIEWED FOR HOWARD SOIL CONSERVATION DISTRICT AND MEETS TECHNICAL REQUIREMENTS.
DATE: 1-29-74

APPROVED: HOWARD COUNTY OFFICE OF PLANNING AND ZONING
DATE: 4/11/75


APPROVED: STORM DRAINAGE SYSTEMS
DATE: 4/11/75

APPROVED: HOWARD COUNTY HEALTH DEPARTMENT
DATE: 4/11/75

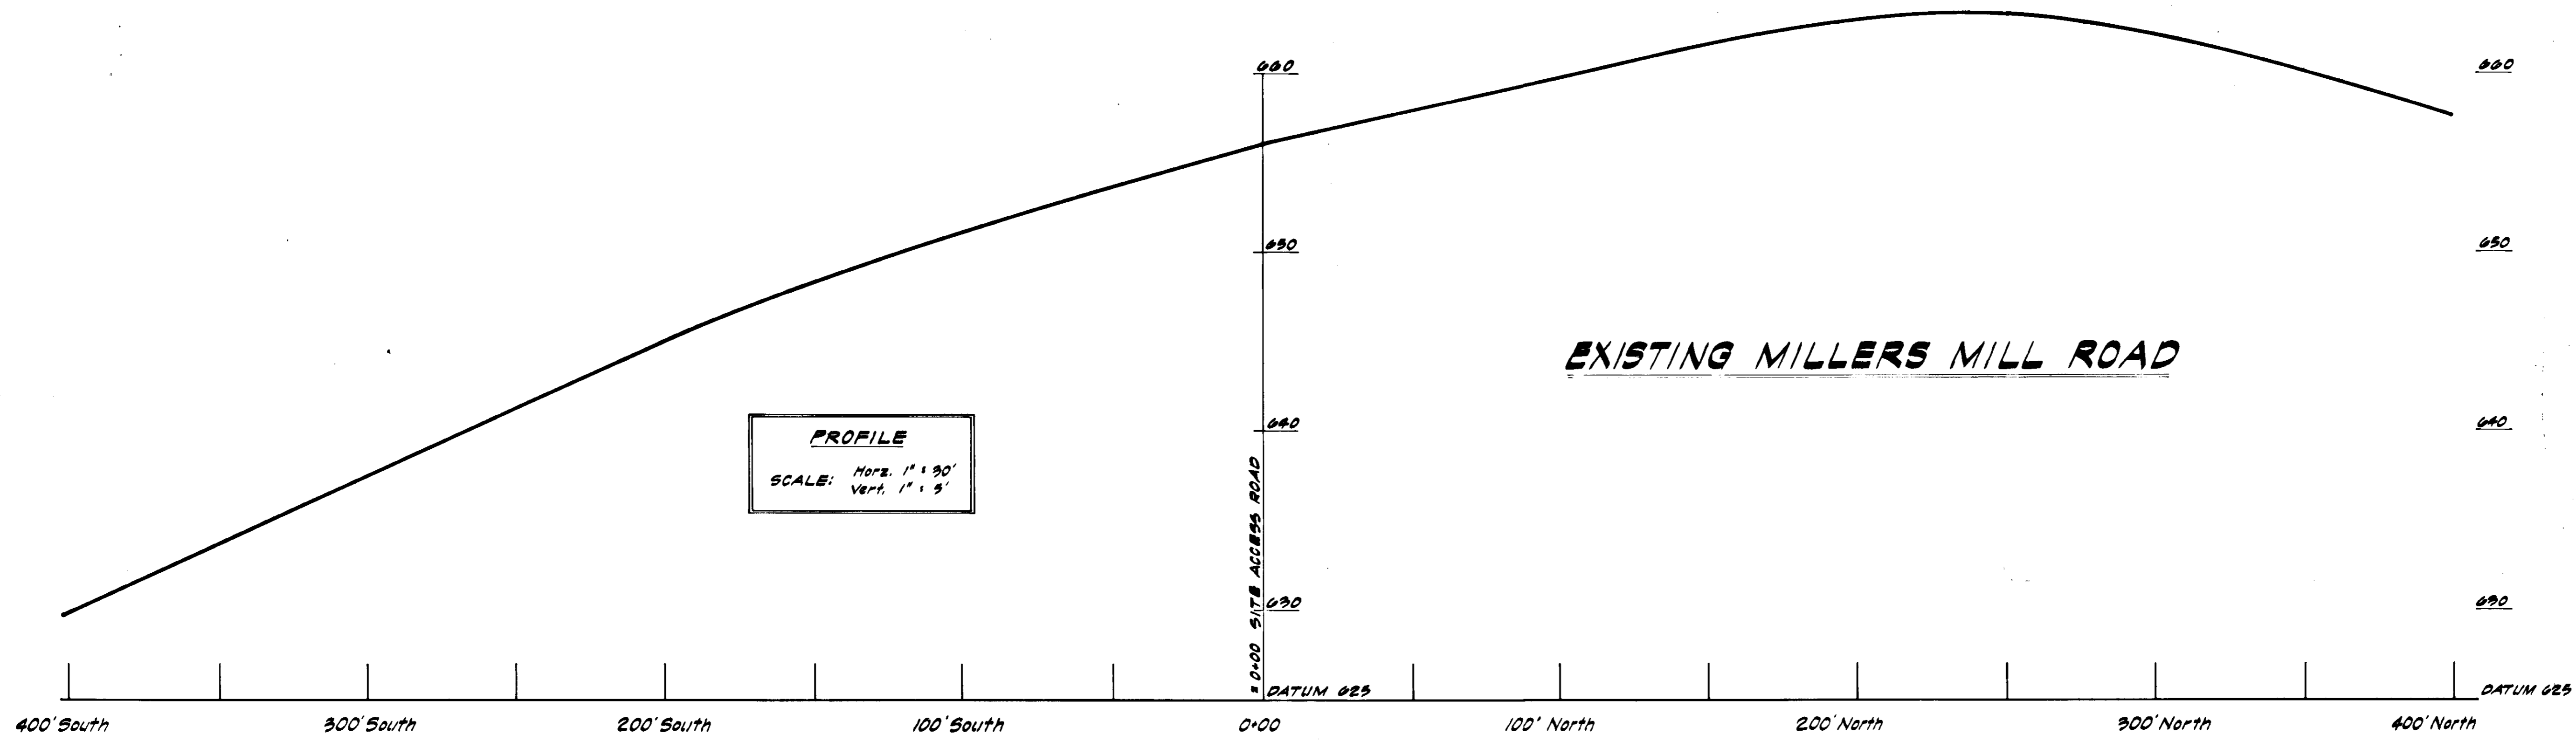


EXISTING MILLERS MILL ROAD

PROFILE
SCALE: Horiz. 1" = 90'
Vert. 1" = 5'

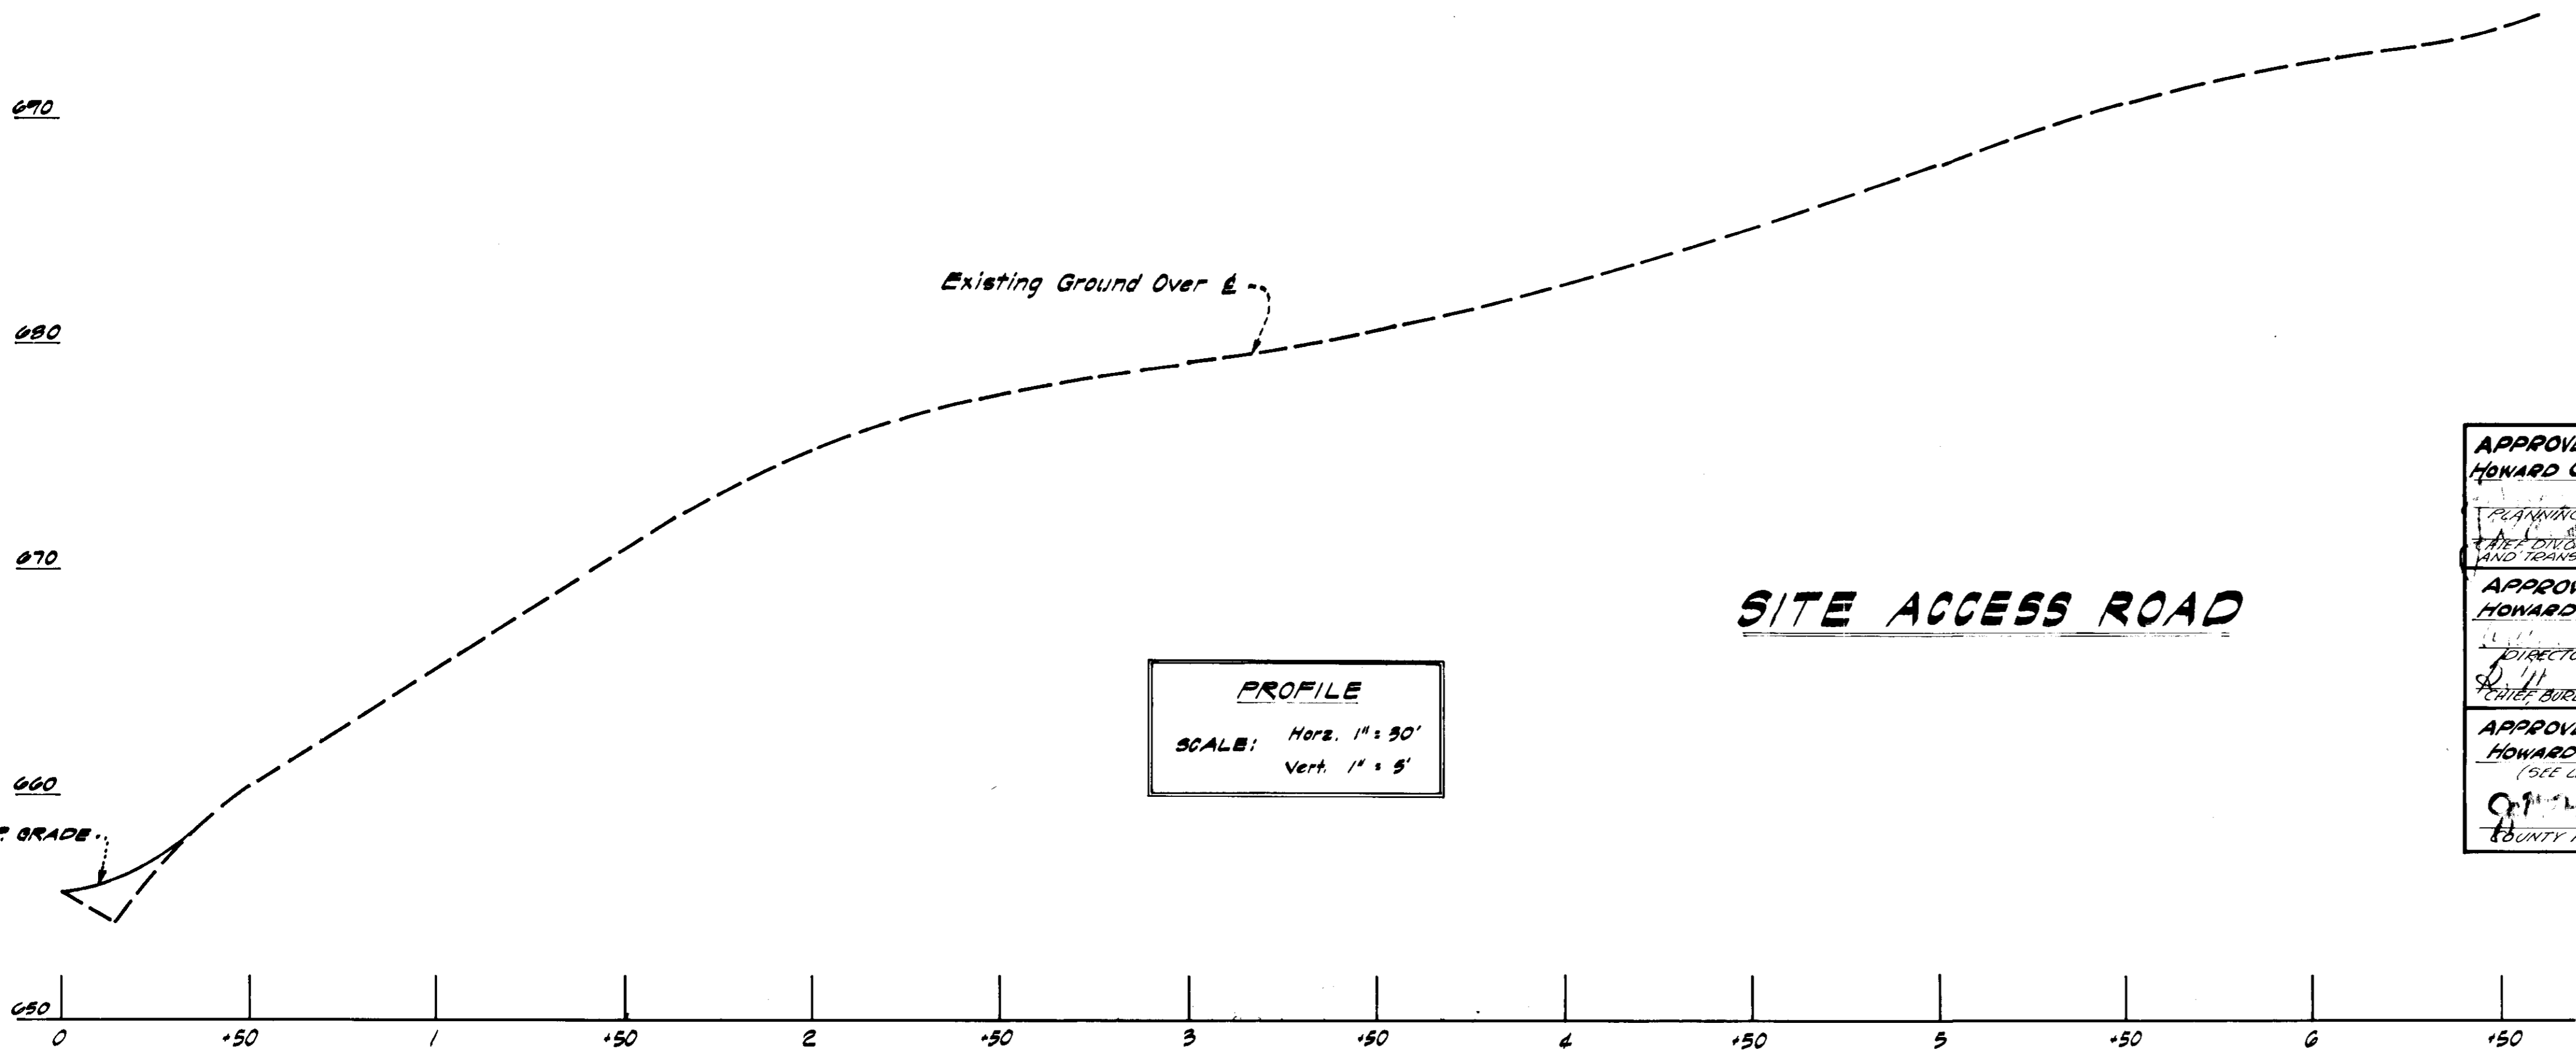

SITE ACCESS ROAD

PROFILE
SCALE: Horiz. 1" = 90'
Vert. 1" = 5'

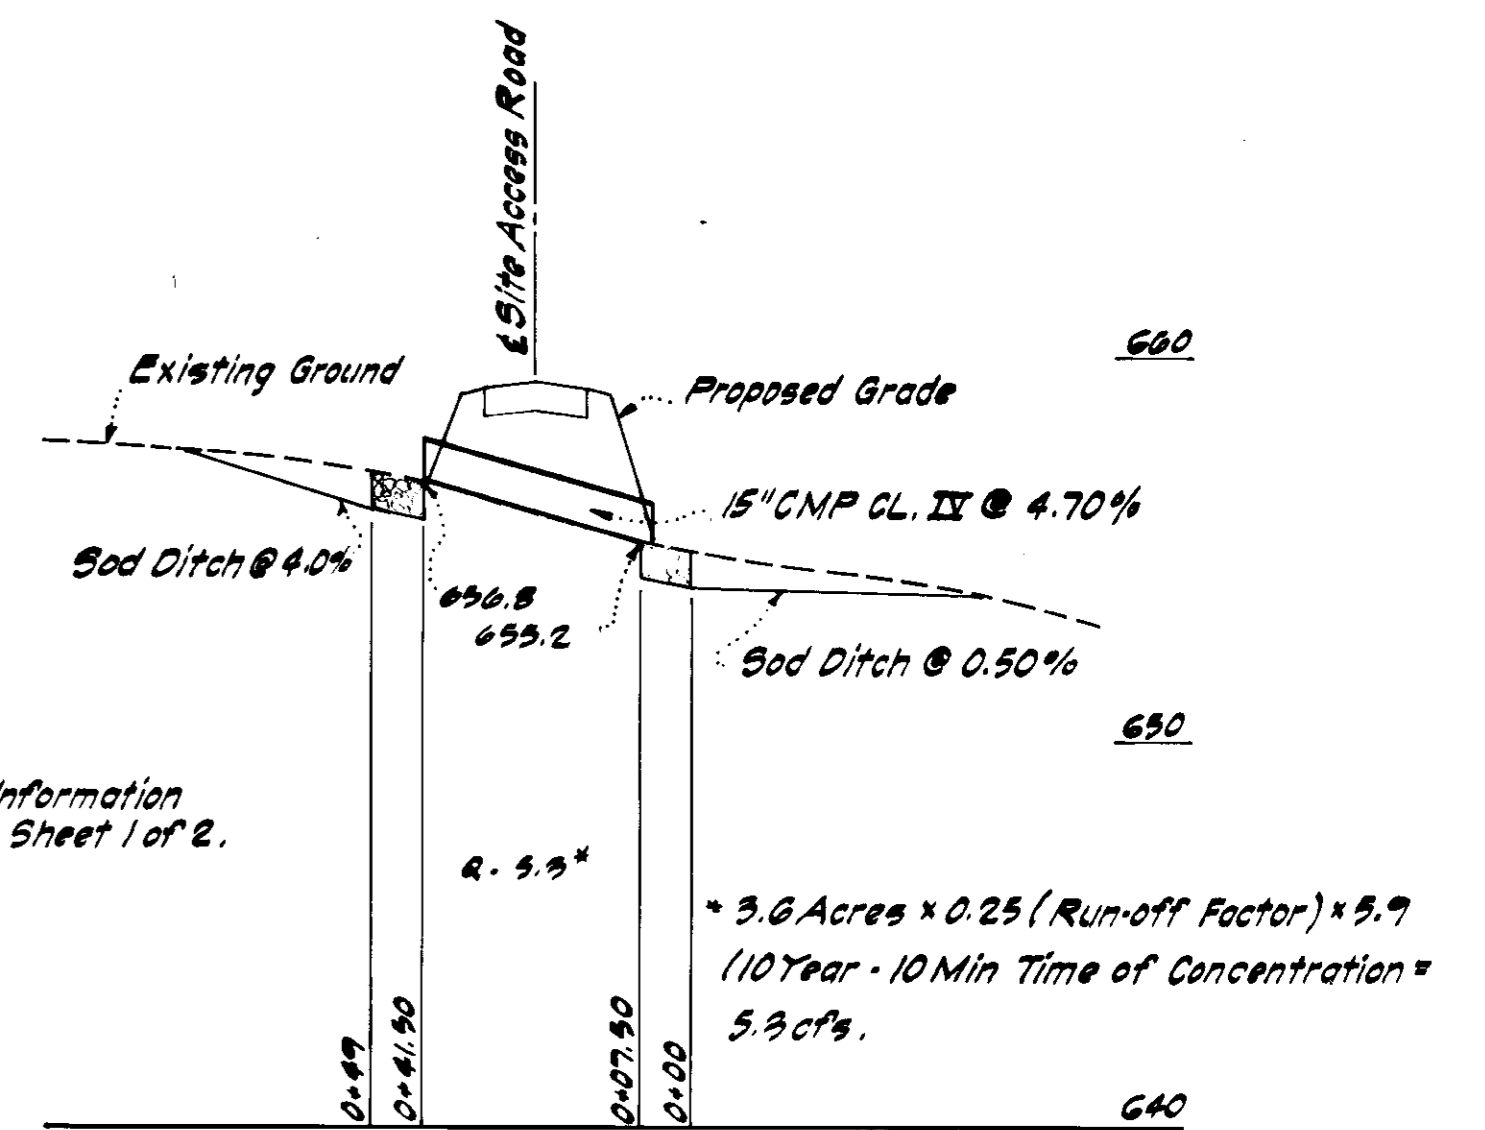

NOTE:
For Further Information
See Details Sheet 1 of 2.

APPROVED:
HOWARD COUNTY OFFICE OF PLANNING AND ZONING
PLANNING DIRECTOR DATE 4/11/75
CHIEF DIVISION OF LAND DEVELOPMENT AND TRANSPORTATION PLANNING
APPROVED: STORM DRAINAGE SYSTEMS PUBLIC WORKS
HOWARD COUNTY DEPT. OF PUBLIC WORKS
DIRECTOR DATE 4/11/75
CHIEF BUREAU OF HIGHWAYS
APPROVED:
HOWARD COUNTY HEALTH DEPARTMENT
(SEE LETTER DATED JULY 16, 1974)
COUNTY HEALTH OFFICER DATE



APPROVED
DIVISION OF LAND DEVELOPMENT
AND TRANSPORTATION PLANNING
HOWARD COUNTY, MARYLAND
DATE 4/11/75

2			
1			
NO.	DESCRIPTION	DATE	
REVISIONS			
DEPT. OF PLANNING & ZONING SITE PLAN			
FOR			
DATA TRANSMISSION CO.			
MICROWAVE SITE (COOKSVILLE)			
PARCEL LOCATED ON ASSESSMENT MAP B AS PART OF PARCEL 76			
4TH ELECTION DISTRICT - HOWARD COUNTY - MARYLAND			
SCALE - AS SHOWN DATE: 5-15-74			