

OPEN SPACE LOT 13  
13.106 AC.

LOT 2143

EXISTING TREES (TYR)


OPEN SPACE LOT 13  
13.106 AC.

**NOTE:**

- EXISTING CONTOURS, TREE LOCATIONS AND SIZES TRACED FROM FIELD RUN TOPO DONE BY HUDKINS ASSOCIATES ON MAY 1, 1974.
- PROPOSED PATH TO BE 4' IN WIDTH
- ALL PLANTING TO BE AS PER COLUMBIA ASSOC. SPECIFICATIONS

**NOTES:**

ALL WORK AND MATERIALS TO CONFORM TO COLUMBIA ASSOC. SPECIFICATIONS FOR ASPHALT PATHWAYS.

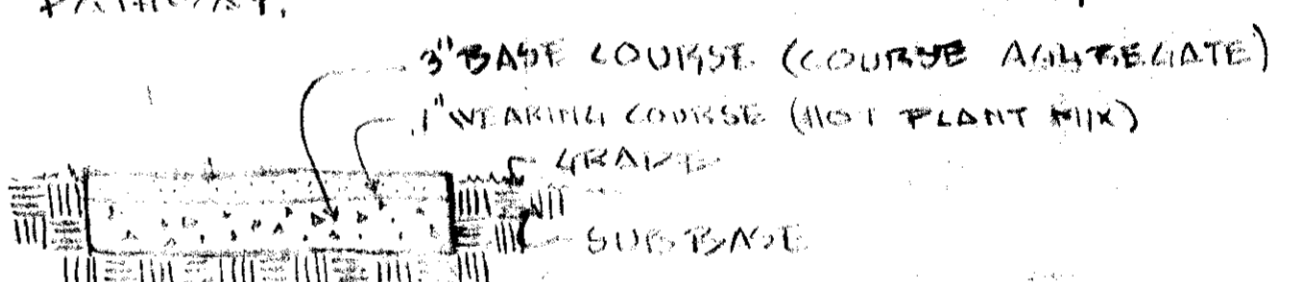

PAVING SECTION  
NO SCALE

APPROVED  
DIVISION OF LAND DEVELOPMENT  
AND TRANSPORTATION PLANNING  
HOWARD COUNTY, MARYLAND  
DATE 11/27/74

VILLAGE OF LONGREACH  
SECTION 1  
AREA 2  
PLAT BOOK 21  
FOLIO 24  
LOTS NOTED  
6<sup>th</sup> ELECTION DISTRICT  
HOWARD COUNTY, MARYLAND

APPROVED FOR PUBLIC WATER AND PUBLIC SEWERAGE SYSTEMS, HOWARD COUNTY HEALTH DEPARTMENT  
 COUNTY HEALTH OFFICER: [Signature] DATE: 1/28/75  
 APPROVED HOWARD COUNTY OFFICE OF PLANNING/ZONING  
 PLANNING DIRECTOR: [Signature] DATE: 1-28-75  
 CHIEF DIVISION OF LAND DEVELOPMENT & TRANSPORTATION PLANNING  
 DATE: 1/28/75  
 APPROVED: STORM DRAINAGE SYSTEMS AND PUBLIC ROADS  
 HOWARD COUNTY DEPARTMENT OF PUBLIC WORKS  
 W. W. [Signature] DATE: 1/28/75  
 DIRECTOR: [Signature] DATE: 1/28/75  
 CHIEF BUREAU OF HIGHWAYS: [Signature] DATE: 1/28/75

JEFFERS GLEN  
PATHWAY REVISION  
SCALE: 1" = 10'

**COLUMBIA MARYLAND ASSOCIATION**

PROJECT TITLE: VILLAGE OF LONGREACH SECTION 1 AREA 2 PARCEL C  
 SUBJECT: ENLARGEMENT OF SITE PLAN  
 SCALE: 1" = 10' DWG. NO. 1  
 DATE: 5-3-74  
 DES. BY: [Signature]  
 DWN. BY: [Signature]  
 CK. BY: [Signature]  
 APP. BY: [Signature]