

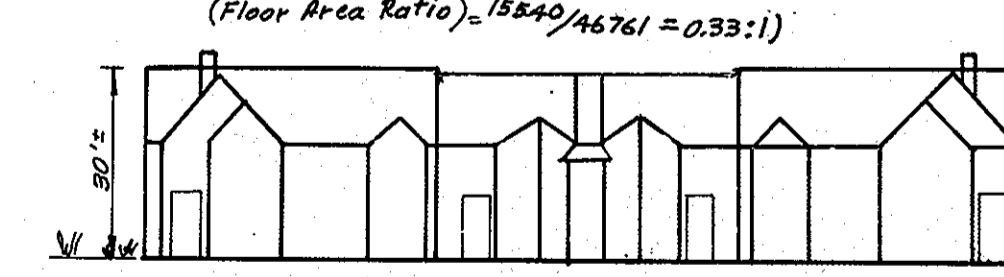
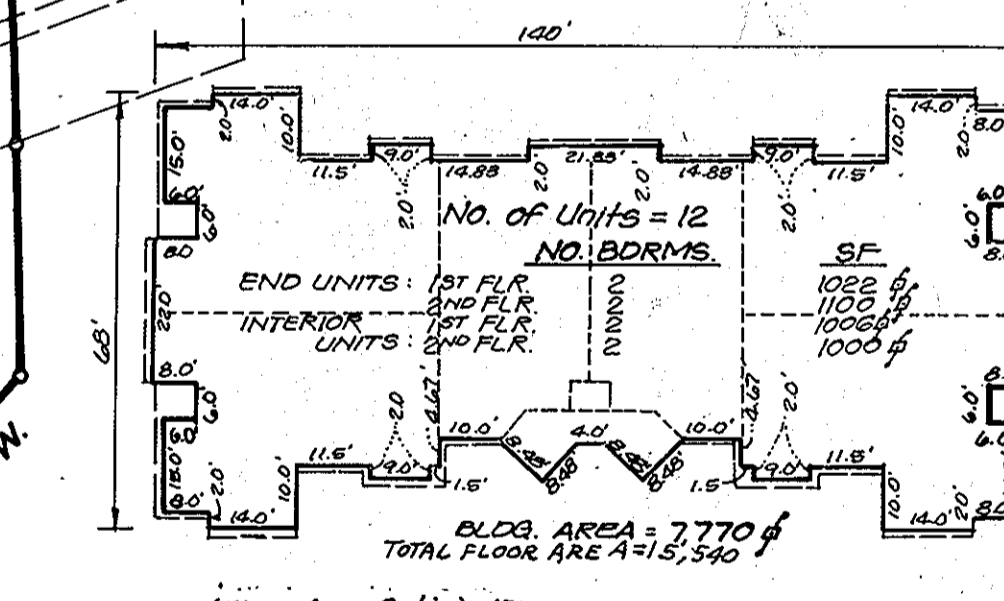
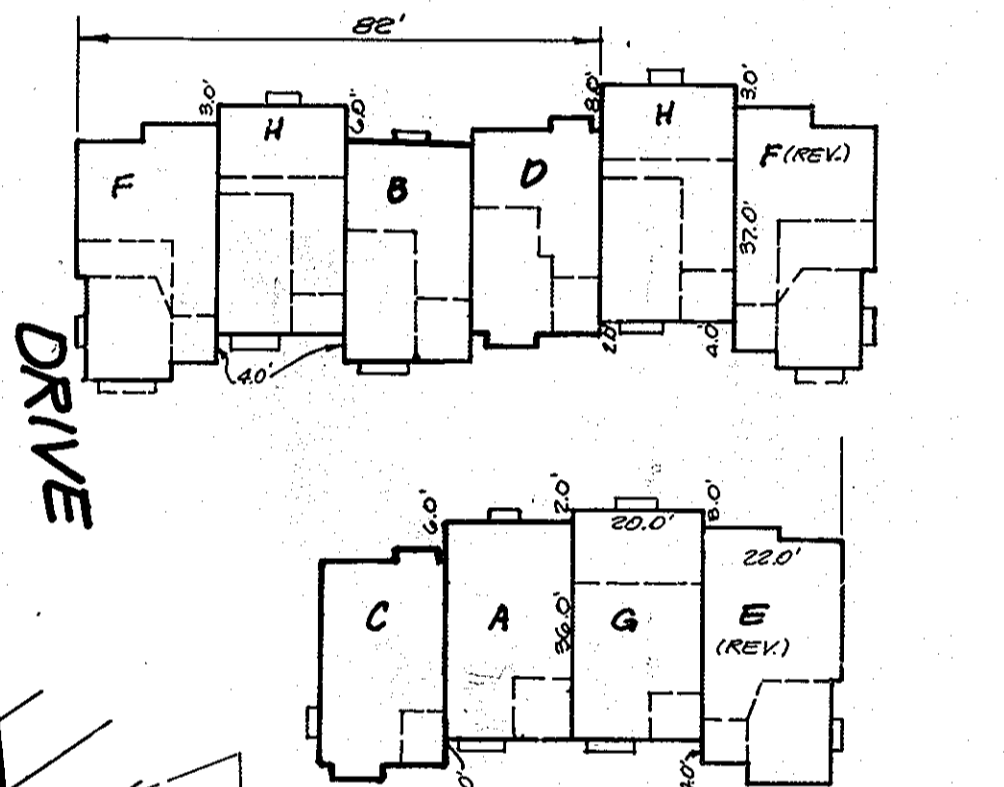


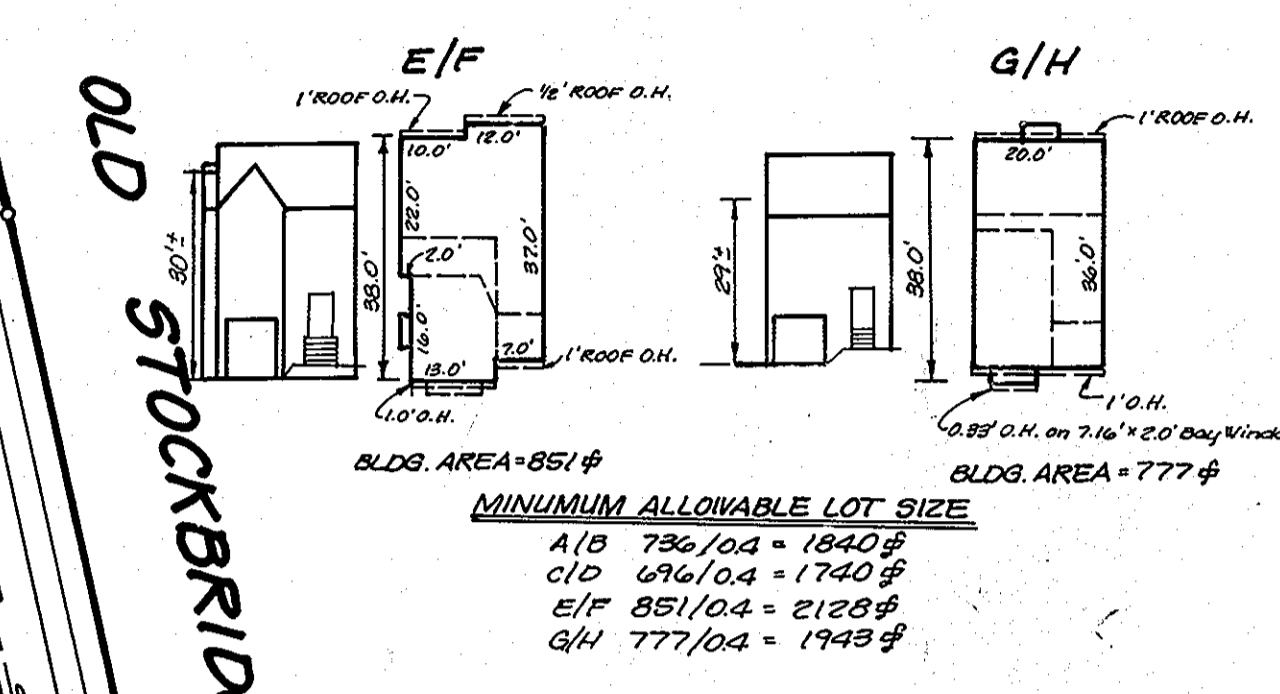

- LEGEND**
1. Contour Interval 2FT.
  2. Existing Contour
  3. Proposed Contour
  4. Spot Elevation
  5. Walk-Out Basement
  6. Direction of Drainage
  7. Location of Handicapped Units
  8. No Parking/Fire Lane Signs
  9. Address Signs
  10. Fire Lane/No Parking Curb

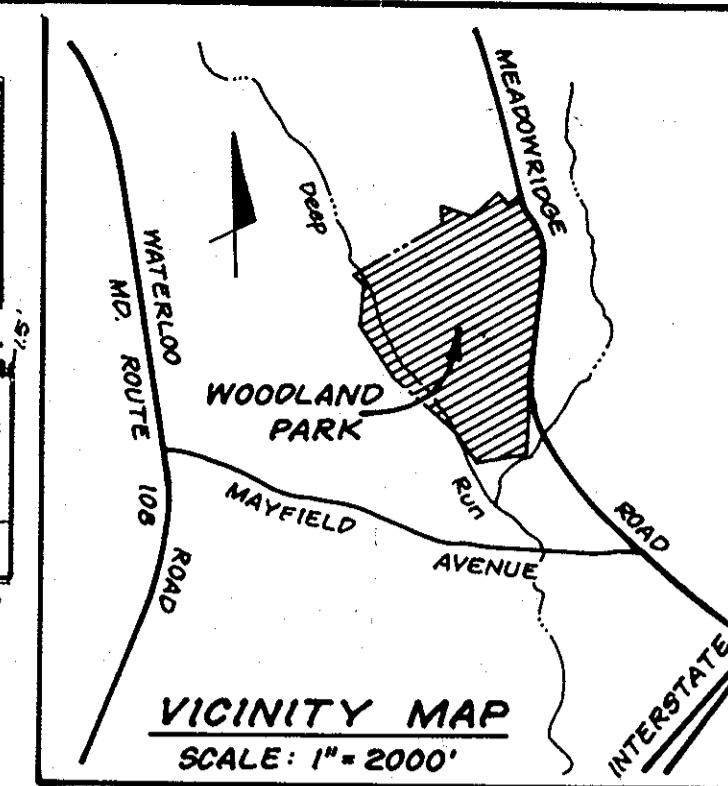

**REVISIONS**

No.	REVISIONS	DATE
1	Howard County Office of Planning & Zoning Letters 7-3-87 & 7-6-87	7-27-87
2	Revised location of SHC to Bldg 28-A	10-19-87

**WOODLAND VILLAGE**  
SECT. 2  
R. 8066  
ZONED R-8B

**PARKING ANALYSIS**

	TOTAL
A. Garage / Driveway Parking 2 sp/Unit	146
B. Common Parking	197
	343

**GENERAL NOTES:**

- The land included is zoned: R8A-B per 8-2-85 comprehensive zoning plan.
- The coordinates shown thereon are based on the Maryland State Grid System as projected by the Howard County Geodetic Control Stations: NR 2534001 & NR 2544002.
- Property shown is located on Tax Map #37, Parcel #128.
- All roadways are existing public and private.
- Any damage to county owned rights-of-way shall be corrected at the developer's expense.
- Stormwater Management for this project has been waived. See previously approved plans F-87-87.
- Roadways and parking are in accordance with road construction plans F-87-87.
- Lot coverage 150%.
- Site analysis:
 

	Totals	Area (Ac.)	Apts	Community Owned Units	Open Space	TOTAL
6.92% Ac.	1,074 Ac.	8,501 Ac.	8,501 Ac.	20.06 Ac.		
NR Lots	131	1	5	3	139	
NR Units	131	12	3	143		
Parking:						
Required	202	24		226		
Provided	313	24		343		
- Garages shall be used for parking purposes only in accordance with Section 127, 8-2-85 (B) of the Howard County Zoning Regulations.

**ADDRESS CHART**

Lot No.	STREET ADDRESS	Lot No.	STREET ADDRESS	BLDG.	STREET ADDRESS
1	7801 Old Hollow Lane	15	7800 Old Hollow Lane	28 A U	7844 Old Farm Lane
2	7803	16	7828	28 A U	7842
3	7805	17	7826	28 B U	7842
4	7807	18	7822	28 B U	7842
5	7809	19	7820	28 C U	7860
6	7811	20	7818	28 C U	7862
7	7813	21	7816	28 D U	7862
8	7817	22	7814	28 D U	7864
9	7819	23	7812	28 E U	7864
10	7821	24	7808	28 E U	7868
11	7823	25	7806	28 F U	7862 Old Farm Lane
12	7825	26	7804		
13	7824				
14	7832 Old Hollow Lane	27	7802 Old Hollow Lane	28 F U	7862 Old Farm Lane

**APPROVED: FOR PUBLIC WATER AND PUBLIC SEWERAGE SYSTEMS, HOWARD COUNTY HEALTH DEPARTMENT**  
 Approved: *James M. Boyles* 9-4-87  
 COUNTY HEALTH OFFICER DATE

**APPROVED: HOWARD COUNTY OFFICE OF PLANNING & ZONING**  
 Approved: *William A. ...* 9-11-87  
 PLANNING DIRECTOR DATE

**APPROVED: FOR PUBLIC WATER AND PUBLIC SEWERAGE, STORM DRAINAGE SYSTEMS AND PUBLIC WORKS HOWARD COUNTY DEPARTMENT OF PUBLIC WORKS**  
 Approved: *James M. ...* 9-3-87  
 DIRECTOR DATE

**APPROVED: DIVISION OF LAND DEVELOPMENT & ZONING ADMINISTRATION HOWARD COUNTY, MARYLAND**  
 Approved: *...* 8-21-87  
 DATE



**CLARK · FINEFROCK & SACKETT**  
ENGINEERS · PLANNERS · SURVEYORS  
7155 Minnetonka Way Columbia, Maryland 21045

**SITE DEVELOPMENT PLAN**  
LOTS 1 THRU 138  
**WOODLAND VILLAGE**  
SECTION 1


**1st ELECTION DISTRICT**  
HOWARD COUNTY, MARYLAND

FOR: Charreau Builders, Inc.  
8100 Woodland Glen Court  
Ellicott City, Maryland 21045

DESIGNED: E.T.  
DRAWN: LAI  
CHECKED: E.T.  
DATE: APRIL 1987

SCALE: 1" = 30'  
DRAWING: 1 of 10  
JOB NO.: 89-148  
FILE NO.: 85-148X

Lot No.	STREET ADDRESS	Lot No.	STREET ADDRESS
29	7838 Old Farm Lane	52	7815 Old Litchfield Lane
30	7836	53	7817
31	7834	54	7819
32	7832	55	7821
33	7830	56	7823
34	7828	57	7825
35	7826	58	7827
36	7824	59	7829
37	7822	60	7831
38	7820	61	7833
39	7818	62	7835
40	7816	63	7837
41	7814	64	7839
42	7812	65	7841
43	7810	66	7843
44	7808	67	7845
45	7806	68	7847
46	7804	69	7849
47	7802	70	7851
48	7800 Old Farm Lane	71	7853
49	7800 Old Litchfield Lane	72	7855
50	7800	73	7857
51	7800	74	7859
52	7800	75	7861
346	7800	369	8449

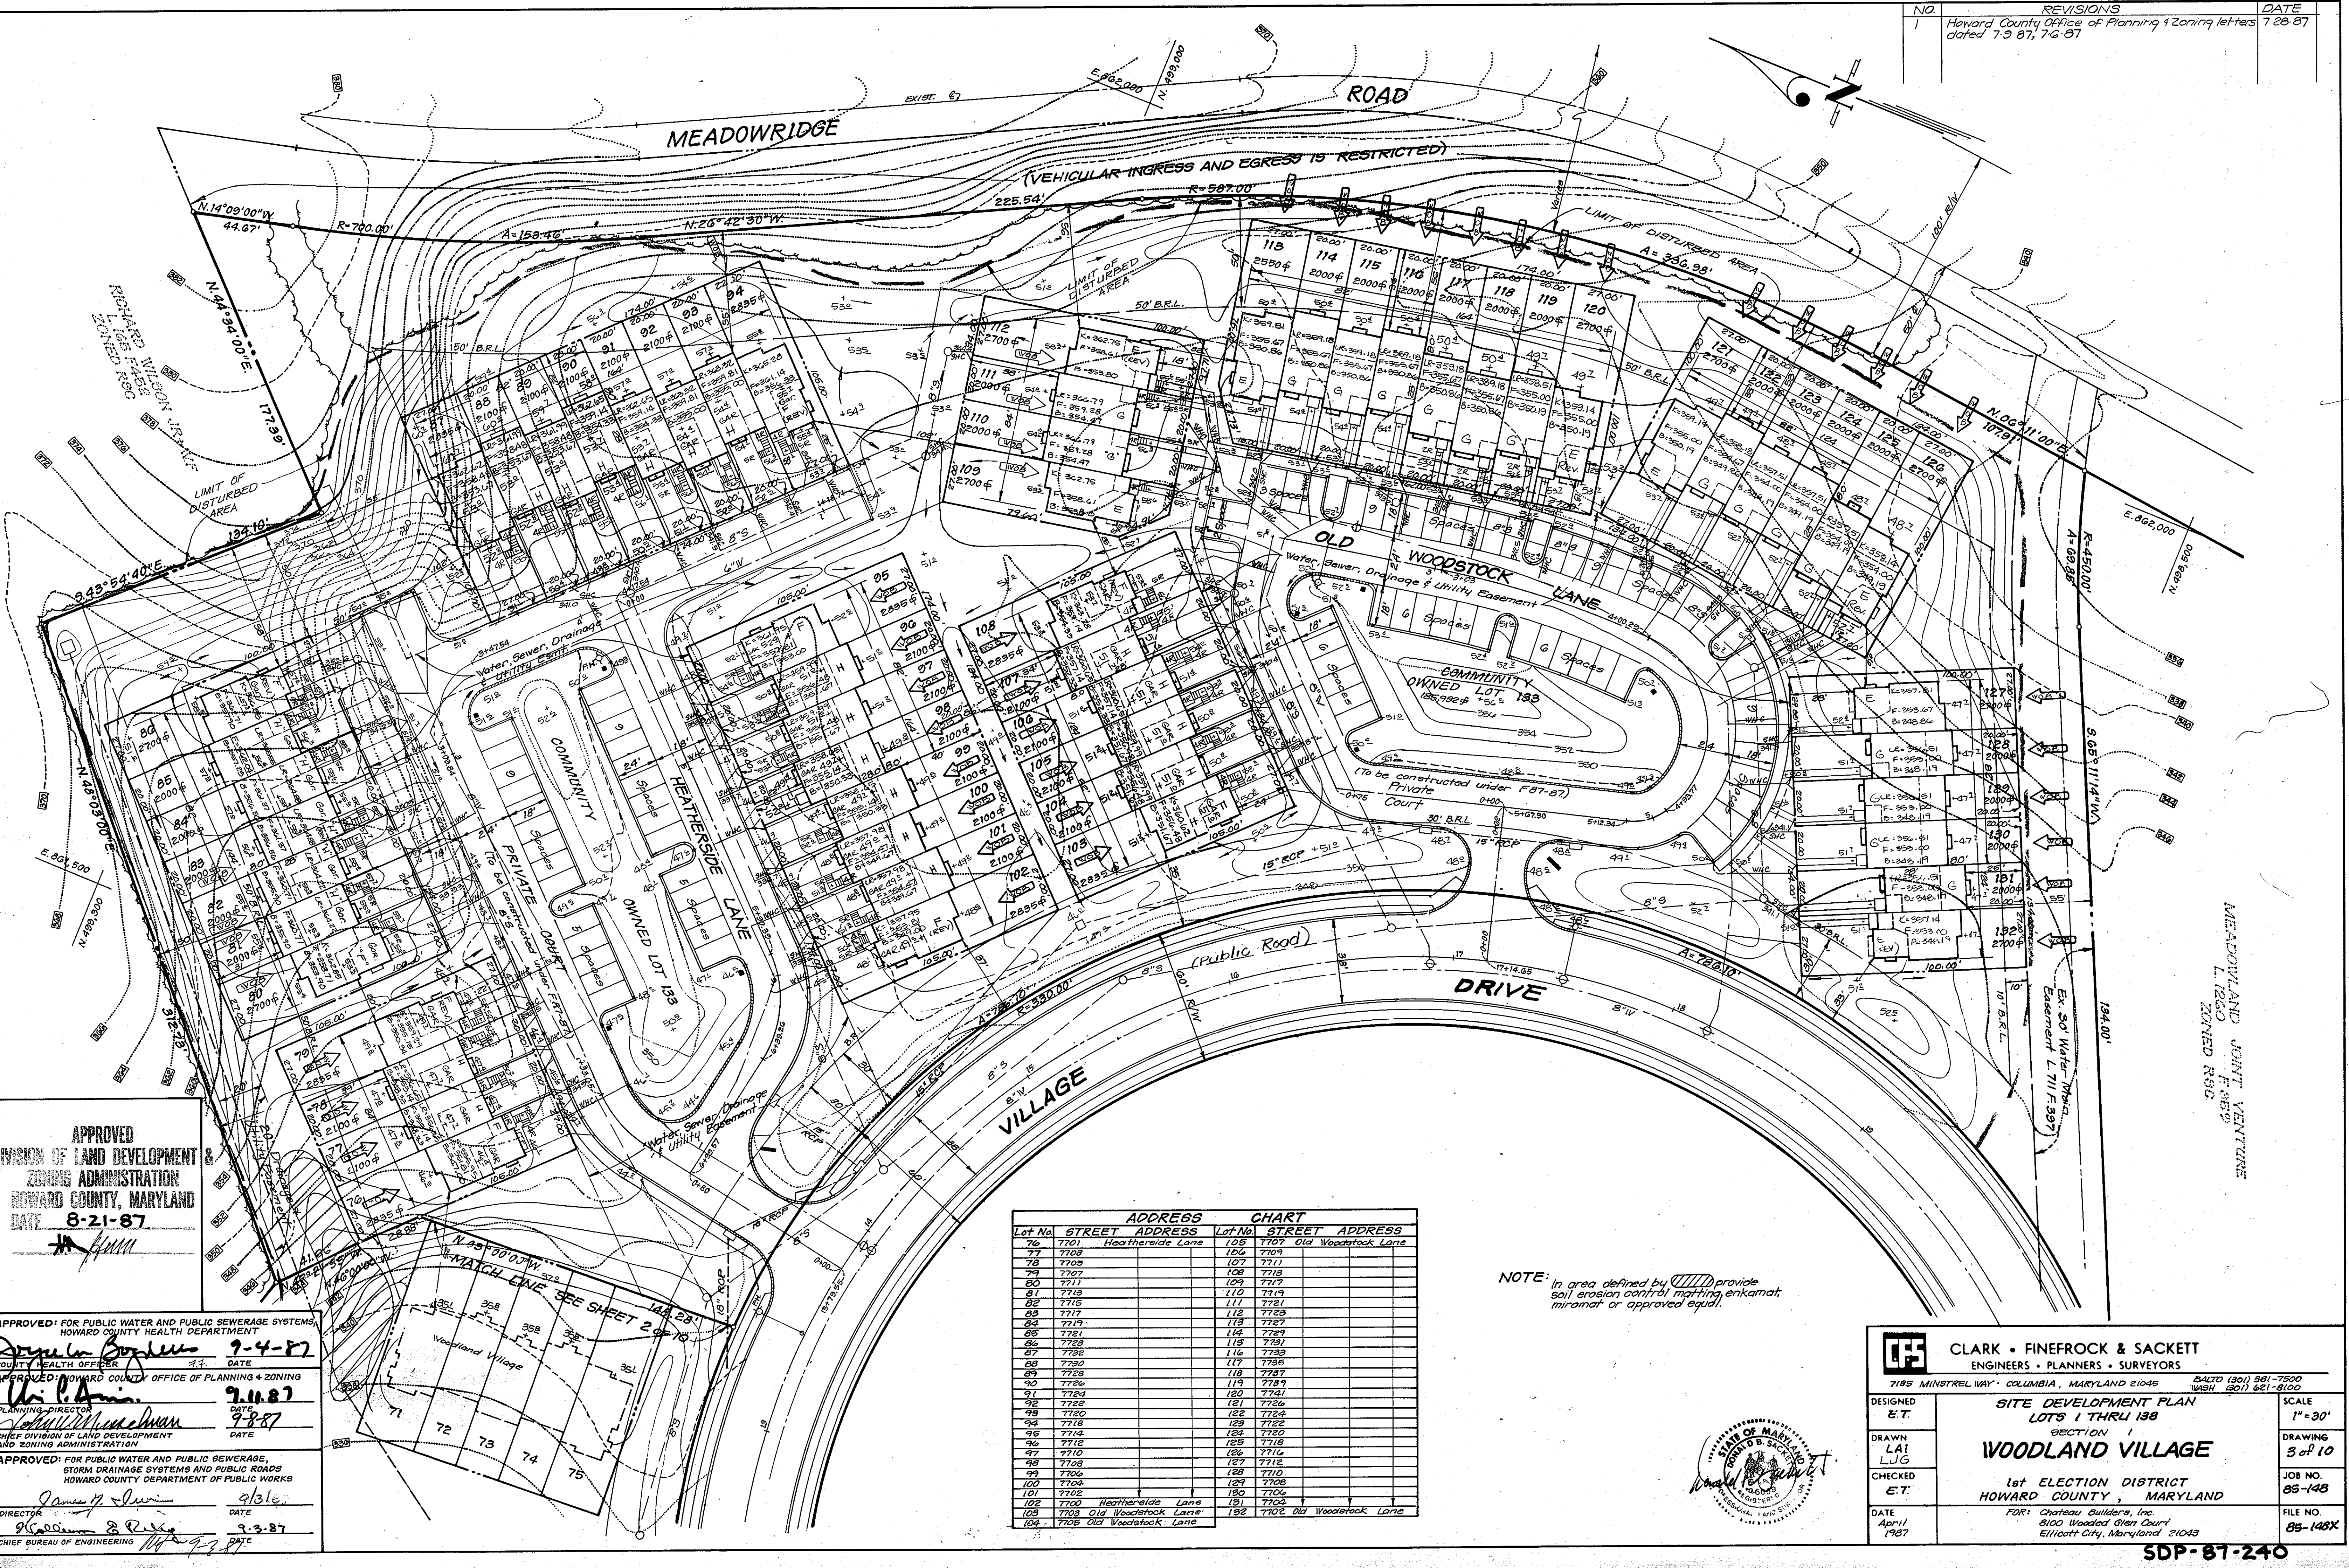

APPROVED  
 DIVISION OF LAND DEVELOPMENT &  
 ZONING ADMINISTRATION  
 HOWARD COUNTY, MARYLAND  
 DATE: 8-21-87

APPROVED: FOR PUBLIC WATER AND PUBLIC SEWERAGE SYSTEMS,  
 HOWARD COUNTY HEALTH DEPARTMENT  
 COUNTY HEALTH OFFICER: [Signature] DATE: 9-4-87  
 APPROVED: HOWARD COUNTY OFFICE OF PLANNING & ZONING  
 PLANNING DIRECTOR: [Signature] DATE: 9-11-87  
 CHIEF DIVISION OF LAND DEVELOPMENT  
 AND ZONING ADMINISTRATION  
 DATE: 9-8-87  
 APPROVED: FOR PUBLIC WATER AND PUBLIC SEWERAGE,  
 STORM DRAINAGE SYSTEMS AND PUBLIC ROADS  
 HOWARD COUNTY DEPARTMENT OF PUBLIC WORKS  
 DIRECTOR: [Signature] DATE: 9/3/87  
 CHIEF BUREAU OF ENGINEERING: [Signature] DATE: 9-3-87

ADDRESS CHART			
Lot No.	STREET ADDRESS	Lot No.	STREET ADDRESS
76	7701 Heatheride Lane	105	7707 Old Woodstock Lane
77	7709	106	7709
78	7708	107	7711
79	7707	108	7712
80	7711	109	7717
81	7718	110	7719
82	7718	111	7721
83	7717	112	7723
84	7719	113	7727
85	7721	114	7729
86	7728	115	7731
87	7728	116	7733
88	7730	117	7735
89	7728	118	7737
90	7726	119	7739
91	7724	120	7741
92	7722	121	7726
93	7720	122	7724
94	7718	123	7722
95	7714	124	7720
96	7712	125	7718
97	7710	126	7714
98	7708	127	7712
99	7706	128	7710
100	7704	129	7708
101	7702	130	7706
102	7700 Heatheride Lane	131	7704
103	7703 Old Woodstock Lane	132	7702 Old Woodstock Lane
104	7705 Old Woodstock Lane		

NOTE: In area defined by [hatched symbol] provide soil erosion control matting, erkanmat, miramat or approved equal.

**CLARK • FINEROCK & SACKETT**  
 ENGINEERS • PLANNERS • SURVEYORS  
 7185 MINISTREL WAY • COLUMBIA, MARYLAND 21046 BALTO (301) 381-7500  
 WASH. DC (202) 681-6100

DESIGNED: E.T. SCALE: 1" = 30'

DRAWN: LAI DRAWING: 3 of 10



CHECKED: LUG

E.T. 1st ELECTION DISTRICT HOWARD COUNTY, MARYLAND JOB NO. 85-148

DATE: April 1987 FOR: Chateau Builders, Inc. 8100 Wooded Glen Court Ellicott City, Maryland 21043 FILE NO. 85-148X




- LEGEND**
- 1. Contour Interval 2 FT.
  - 2. Existing Contour
  - 3. Proposed Contour
  - 4. Spot Elevation
  - 5. Walk-Out Basement
  - 6. Direction of Drainage
  - 7. Exist. Earth-dike
  - 8. Exist. Straw Bale Dike or Silt Fence
  - 9. Exist. Stabilized Constr. Entrance
  - 10. Exist. Trap

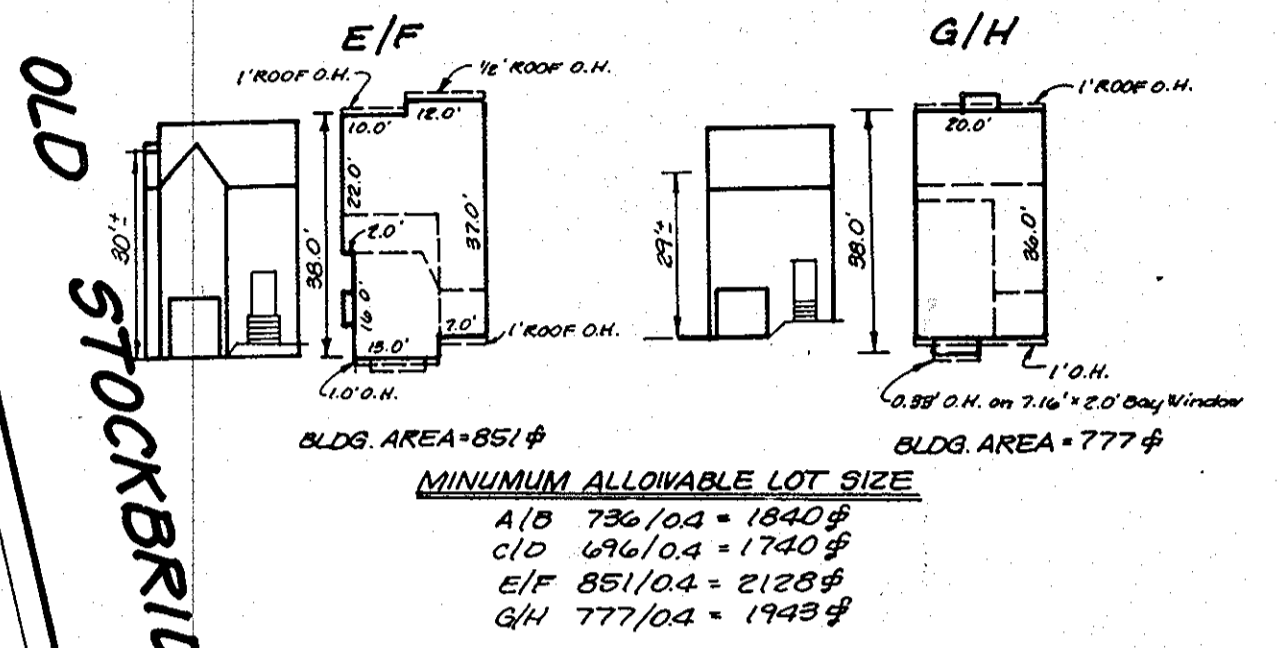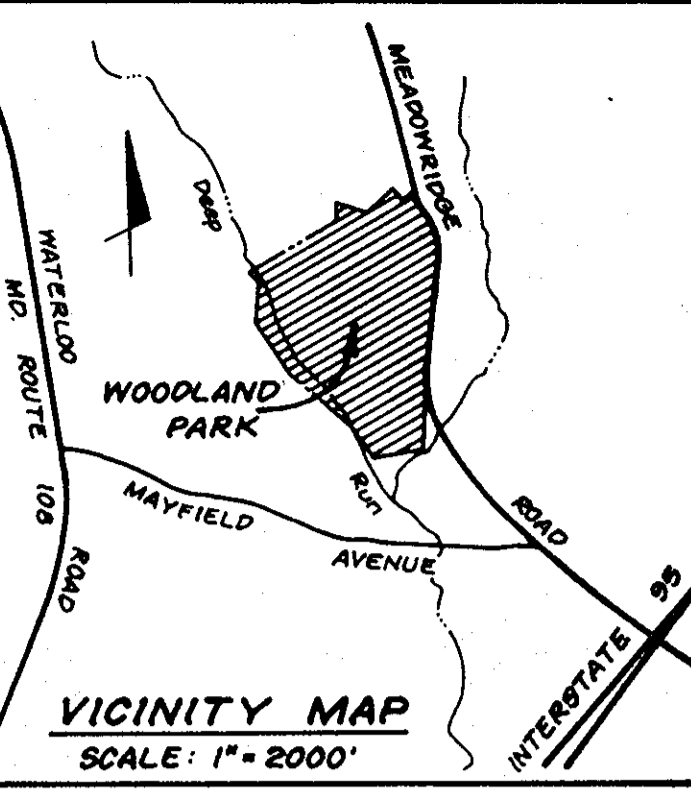

**REVISIONS**



No.	REVISIONS	DATE
1	Howard Soil Conservation District letter 6-18-87	

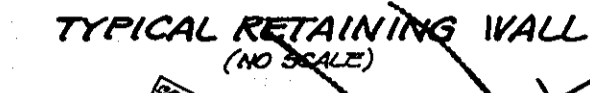

**TRAP 5B (SOST) ST V \***

Drainage Area = 1.2 Acres  
 Storage Required = 12 x 1800 = 2160 cu ft  
 Storage Provided = 2160 cu ft  
 Depth = 4'  
 Top of Stone Crest = 226.0  
 Bottom Elevation = 221.0  
 Cleanout Elevation = 223.0  
 Bottom Dimension = 8' x 41'

\* 1:1 Side Slopes in cut

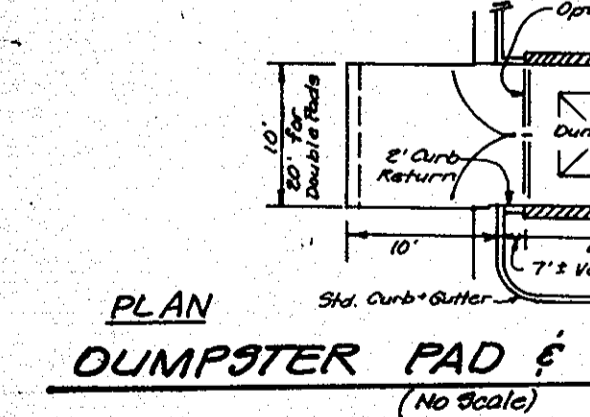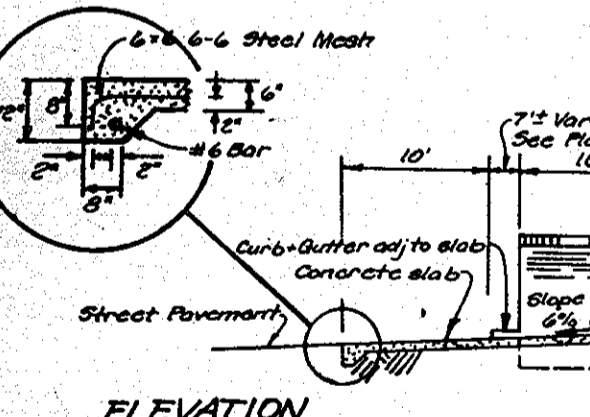

**Ex. Trap 5A (ROST) ST VI**

Drainage Area	6.8Ac
Storage Required	12,240 cu ft
Storage Provided	12,240 cu ft
Depth	4.0'
Top of Stone Crest	222.0
Bottom Elev.	217.0
Bottom Dimension	64' x 41'
Cleanout Elev.	219.0

**WOODLAND VILLAGE**  
 SECT 2 P 5066  
 AREA 3  
 ZONED-R 3C

Note: See previously approved plans P87-87 for ex. sediment and erosion control measures shown.

**ENGINEER'S CERTIFICATE**

I hereby certify that this plan for Erosion and Sediment Control represents a practical and workable plan based on my personal knowledge of the site conditions and that it was prepared in accordance with the requirements of the Howard Soil Conservation District.

G. NELSON  
 PROFESSIONAL ENGINEER  
 6-1-87 DATE

**DEVELOPER'S/BUILDER'S CERTIFICATE**

"We certify that all development and construction will be done according to this plan of development and plan for erosion and sediment control and that all responsible personnel involved in the construction project will have a Certificate of Attendance at a Dept. of Natural Resources Approved Training Program for the Control of Sediment and Erosion before beginning the project. I also authorize periodic on-site inspection by the Howard Soil Conservation District or their authorized agents, as are deemed necessary."

Richard Azrael 5/29/87  
 Signature of Developer/Builder Date

Reviewed for... *Harold* S.C.D.  
 and meets Technical Requirements  
 Signature: *Harold* 9-1-87  
 U.S. Soil Conservation Service

THIS DEVELOPMENT PLAN IS APPROVED FOR SOIL EROSION AND SEDIMENT CONTROL BY THE HOWARD SOIL CONSERVATION DISTRICT.

*Harold* 9/1/87  
 RECEIVED DATE

**APPROVED FOR PUBLIC WATER AND PUBLIC SEWERAGE SYSTEMS,**  
 HOWARD COUNTY HEALTH DEPARTMENT  
*James P. Jones* 9-4-87  
 COUNTY HEALTH OFFICER DATE

**APPROVED HOWARD COUNTY OFFICE OF PLANNING & ZONING**  
*William* 9.11.87  
 PLANNING DIRECTOR DATE

**APPROVED FOR PUBLIC WATER AND PUBLIC SEWERAGE, STORM DRAINAGE SYSTEMS AND PUBLIC ROADS**  
 HOWARD COUNTY DEPARTMENT OF PUBLIC WORKS  
*James P. Jones* 9/13/87  
 DIRECTOR DATE

**APPROVED FOR PUBLIC WATER AND PUBLIC SEWERAGE SYSTEMS AND PUBLIC ROADS**  
 HOWARD COUNTY DEPARTMENT OF PUBLIC WORKS  
*James P. Jones* 9-3-87  
 CHIEF BUREAU OF ENGINEERING DATE

**APPROVED DIVISION OF LAND DEVELOPMENT & ZONING ADMINISTRATION**  
 HOWARD COUNTY, MARYLAND  
 DATE 8-21-87

**CLARK · FINEFROCK & SACKETT**  
 ENGINEERS · PLANNERS · SURVEYORS

7135 Minnetonka Way Columbia, Maryland 21045

DESIGNED	E.T.	SCALE	1" = 30'
DRAWN	LAI	DRAWING	4 of 10
CHECKED	E.T.	JOB NO.	85-148
DATE	APRIL 1987	FILE NO.	85-1489E

**SEDIMENT & EROSION CONTROL PLAN**  
 LOTS 1 THRU 138  
**WOODLAND VILLAGE**  
 SECTION 1

1st ELECTION DISTRICT  
 HOWARD COUNTY, MARYLAND

FOR: Charou Builders, Inc.  
 8100 Woodland Stan Court  
 Ellicott City, Maryland 21045



Lot No.	STREET ADDRESS	Lot No.	STREET ADDRESS
29		32	
30		33	
31		34	
32		35	
33		36	
34		37	
35		38	
36		39	
37		40	
38		41	
39		42	
40		43	
41		44	
42		45	
43		46	
44		47	
45		48	
46		49	
47		50	
48		51	
49		52	
50		53	
51		54	
52		55	

- WATER & SEWER NOTES**
- All construction methods and materials for on-site private water & sewer systems shall follow the current edition of the Howard County Plumbing Code, supplemented by the Howard County Std. Details and Specs. Where necessary.
  - Sewer House Connections shall be built within 5 ft. of buildings, at a slope of 2.0% unless otherwise shown in plan.
  - Areas where water house connections are to be built shall be at final grade and connections shall be laid with a minimum cover of 3.5 ft. Water House Connections shall be seamless copper water tube, ASTM designation B88, soft temper, Type K.
  - Where sewer house connections are to be extended from public connections, the material shall be the same as the public portion.
  - All Sewer Mains shall be P.V.C., C.S.P.X., V.C.P.X. or A.C.P. class 2400.

UNIVERSITY OF MARYLAND  
L. 153 F.288  
ZONE: R-20

**Ex. Trap 3A (ROST) ST. VI**

Drainage Area	12.6 Ac.
Storage Required	22,680 cft
Storage Provided	22,680 cft
Depth	4.0'
Top of Stone Crest	318.0
Bottom Elev.	308.0
Bottom Damascion	101' x 80'
Cleanout Elev.	310.0

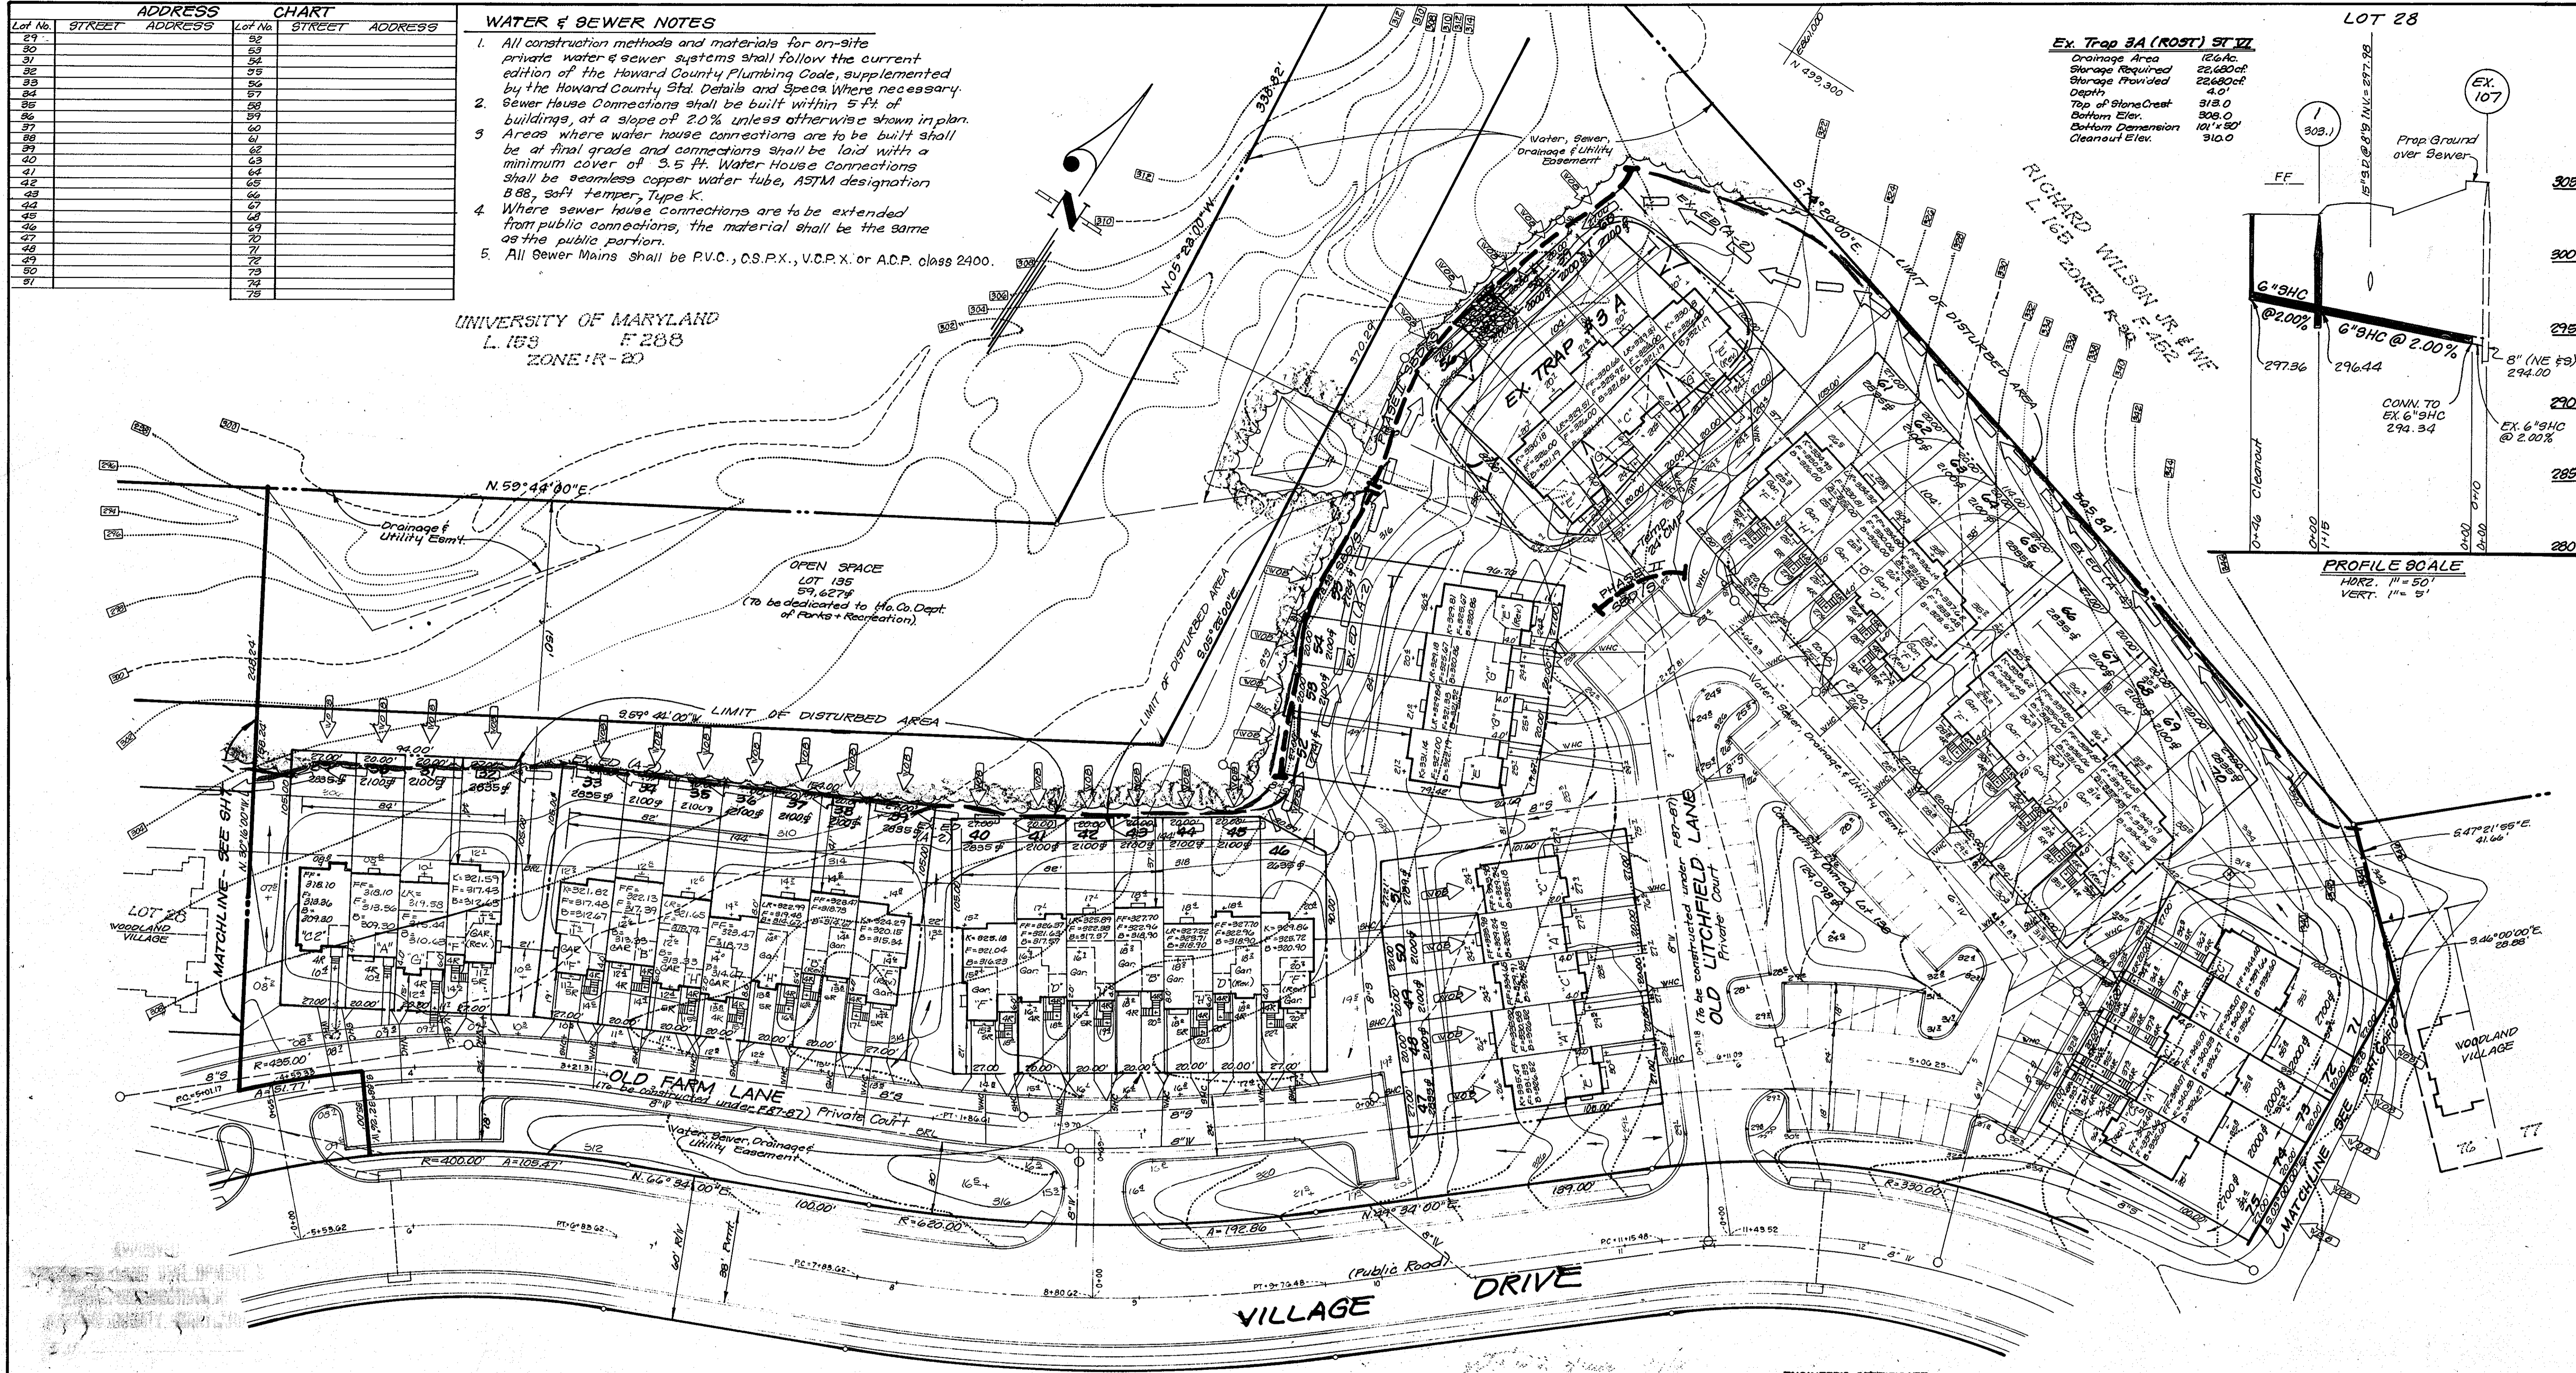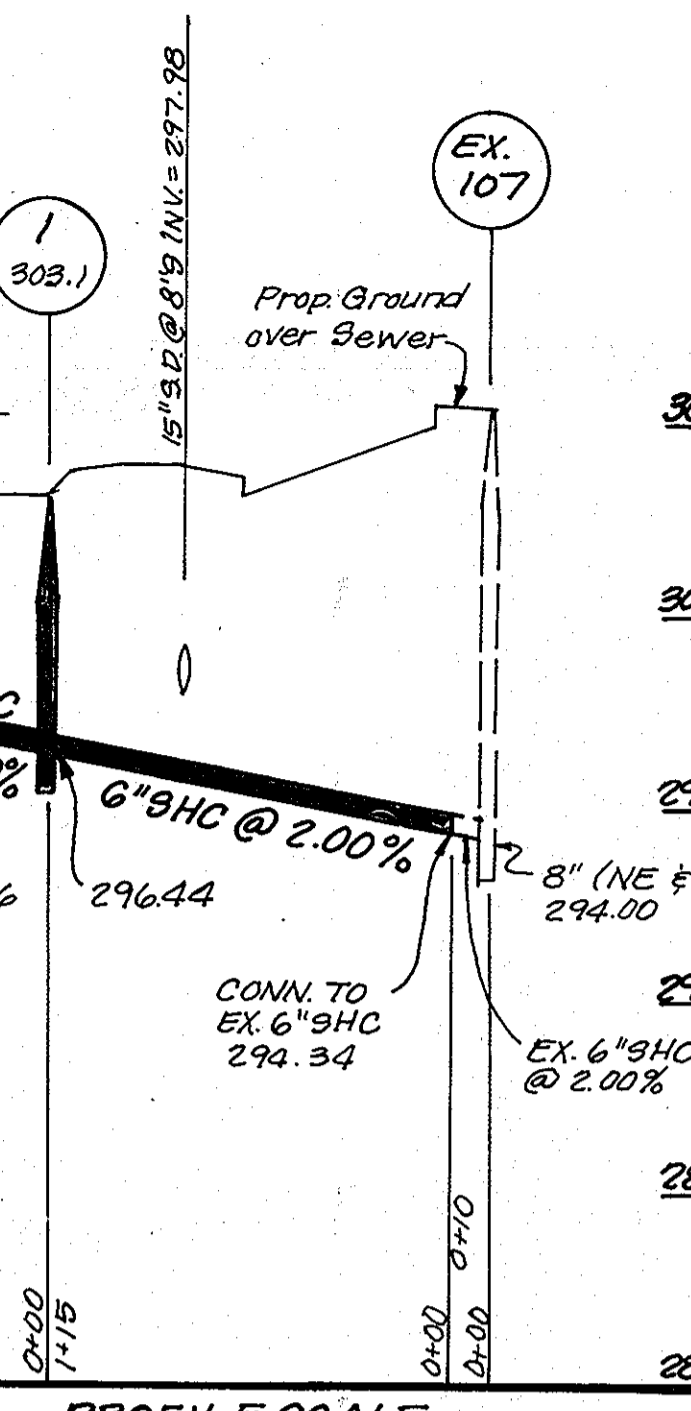

APPROVED: FOR PUBLIC WATER AND PUBLIC SEWERAGE SYSTEMS.  
HOWARD COUNTY HEALTH DEPARTMENT

*Joseph P. Populus* 9-4-87  
COUNTY HEALTH OFFICER DATE

APPROVED: HOWARD COUNTY OFFICE OF PLANNING AND ZONING

*W.P. Am...* 9-11-87  
PLANNING DIRECTOR DATE

*John W. Williams* 9-8-87  
CHIEF DIVISION OF LAND DEVELOPMENT AND ZONING ADMINISTRATION DATE

APPROVED: FOR PUBLIC WATER AND PUBLIC SEWERAGE, STORM DRAINAGE SYSTEMS AND PUBLIC ROADS  
HOWARD COUNTY DEPARTMENT OF PUBLIC WORKS

*Thomas J. ...* 9-3-87  
DIRECTOR DATE

*W.C. ...* 9-3-87  
CHIEF BUREAU OF ENGINEERING DATE

APPROVED  
DIVISION OF LAND DEVELOPMENT & ZONING ADMINISTRATION  
HOWARD COUNTY, MARYLAND  
DATE 8-21-87

*[Signature]*

Reviewed for... *Howard*... S.C.D.  
Name  
and meets Technical Requirements  
*[Signature]* 9-1-87  
Signature Date  
U.S. Soil Conservation Service

DEVELOPER'S/BUILDER'S CERTIFICATE


"I/We certify that all development and construction will be done according to this plan of development and plan for erosion and sediment control and that all responsible personnel involved in the construction project will have a Certificate of Attendance at a Dept. of Natural Resources Approved Training Program for the Control of Sediment and Erosion before beginning the project. I also authorize periodic on-site inspection by the Howard Soil Conservation District or their authorized agents, as deemed necessary."

*Richard A. ...* 5/29/87  
Signature of Developer/Builder Date

ENGINEER'S CERTIFICATE

"I hereby certify that this plan for Erosion and Sediment Control represents a practical and workable plan based on my personal knowledge of the site conditions and that it was prepared in accordance with the requirements of the Howard Soil Conservation District."

*G. Nelson* 6-1-87  
DATE

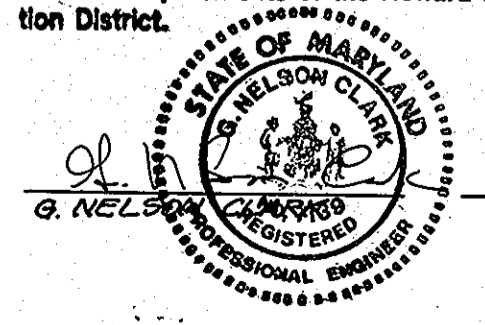

**CLARK · FINEFROCK & SACKETT**  
ENGINEERS · PLANNERS · SURVEYORS

7136 MINTREL WAY · COLUMBIA, MARYLAND 21045

DESIGNED: ET  
DRAWN: LAI  
CHECKED: ET  
DATE: April 1987

**SEDIMENT & EROSION CONTROL PLAN**  
LOTS 1 THRU 138  
SECTION 1

**WOODLAND VILLAGE**

1st ELECTION DISTRICT  
HOWARD COUNTY, MARYLAND


FOR: CHATEAU BUILDERS, INC.  
8100 Wooded Glen Court  
Ellicott City, Maryland 21043

SCALE: 1" = 30'  
DRAWING: 5 of 10  
JOB NO.: 85-148  
FILE NO.: 85-1485E

Ex. Top #1A (608T) ST V

Drainage Area 7.9 Ac  
 Storage Required 1620 cf  
 Storage Provided 1620 cf  
 Depth 3.0'  
 Top of Stone Crest 338.0  
 Bottom Elev. 334.0  
 Bottom Dimension 48' 4.9'  
 Cleareout Elev. 335.5'

No. REVISIONS DATE  
 1 Howard Soil Conservation District letter 6-18-87 7-23-87

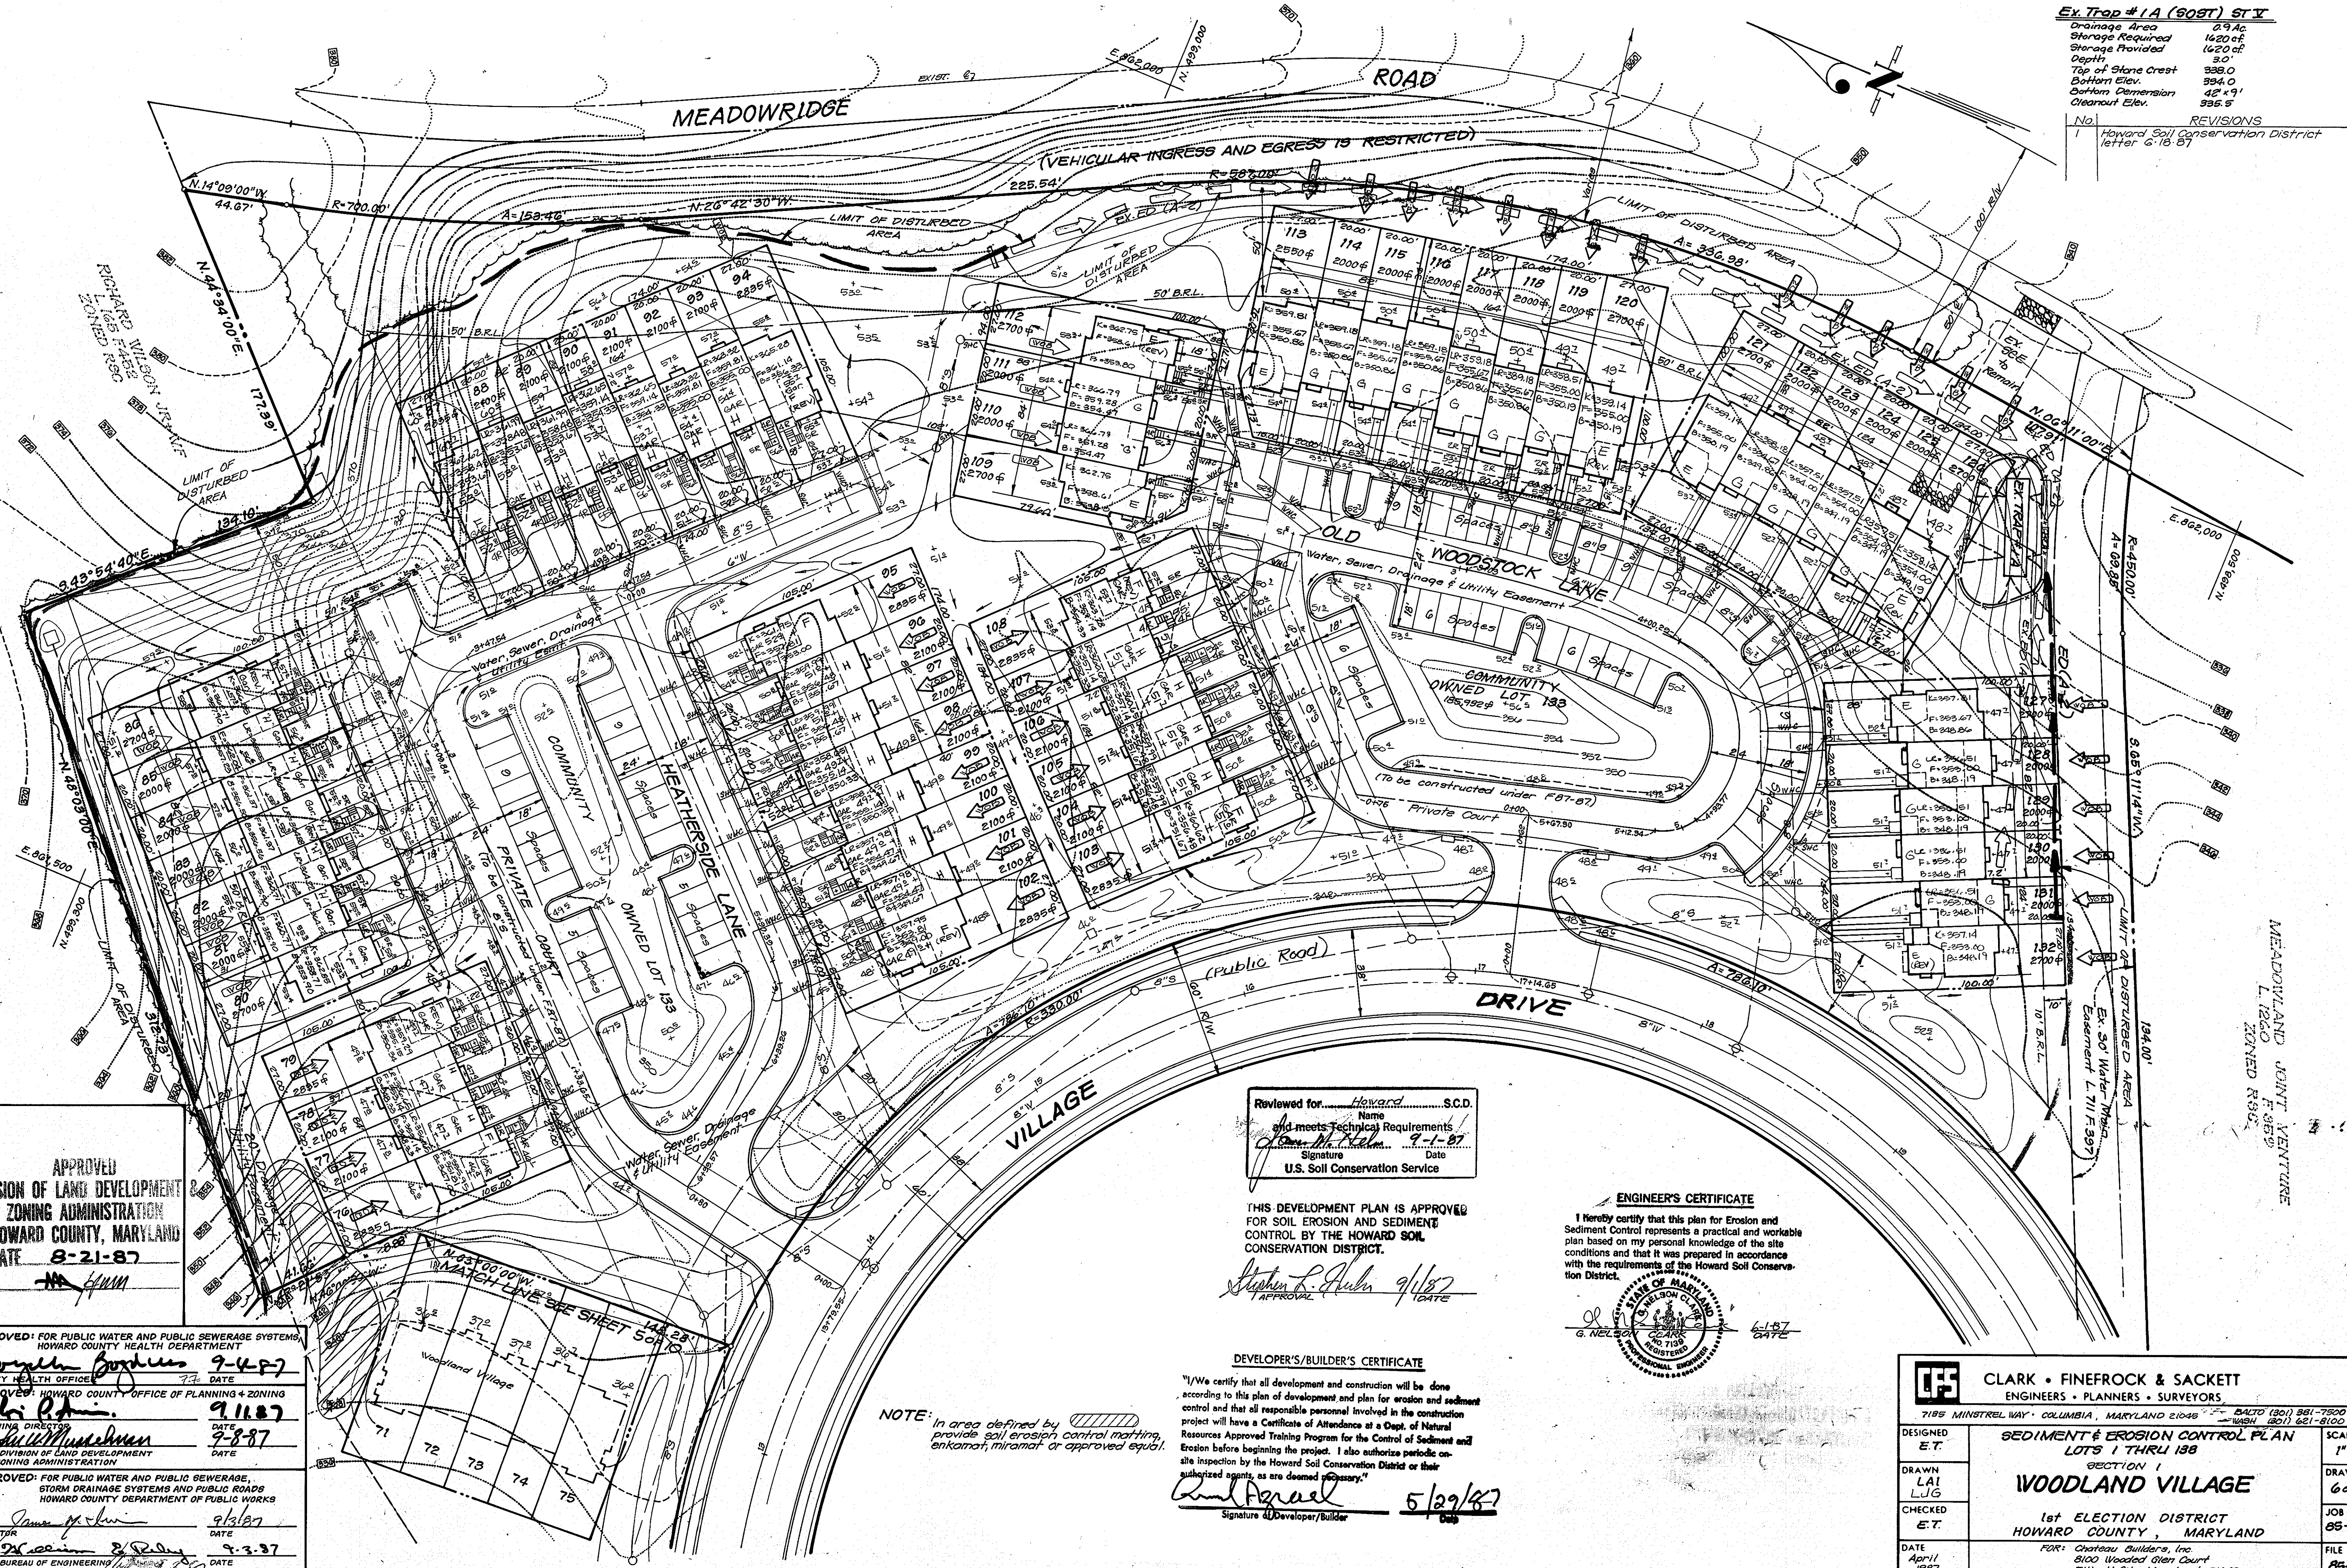

APPROVED  
 DIVISION OF LAND DEVELOPMENT  
 ZONING ADMINISTRATION  
 HOWARD COUNTY, MARYLAND  
 DATE 8-21-87

APPROVED FOR PUBLIC WATER AND PUBLIC SEWERAGE SYSTEMS  
 HOWARD COUNTY HEALTH DEPARTMENT  
 COUNTY HEALTH OFFICE DATE 7-4-87  
 APPROVED HOWARD COUNTY OFFICE OF PLANNING & ZONING  
 PLANNING DIRECTOR DATE 9-11-87  
 CHIEF DIVISION OF LAND DEVELOPMENT AND ZONING ADMINISTRATION DATE 7-8-87  
 APPROVED FOR PUBLIC WATER AND PUBLIC SEWERAGE,  
 STORM DRAINAGE SYSTEMS AND PUBLIC ROADS  
 HOWARD COUNTY DEPARTMENT OF PUBLIC WORKS  
 DIRECTOR DATE 9-13-87  
 CHIEF BUREAU OF ENGINEERING DATE 9-3-87

Reviewed for... Howard... S.C.D.  
 Name  
 and meets Technical Requirements  
 Signature Date 9-1-87  
 U.S. Soil Conservation Service

THIS DEVELOPMENT PLAN IS APPROVED FOR SOIL EROSION AND SEDIMENT CONTROL BY THE HOWARD SOIL CONSERVATION DISTRICT.  
 Signature Date 9/1/87

ENGINEER'S CERTIFICATE  
 I hereby certify that this plan for Erosion and Sediment Control represents a practical and workable plan based on my personal knowledge of the site conditions and that it was prepared in accordance with the requirements of the Howard Soil Conservation District.  
 Signature Date 6-18-87


DEVELOPER'S/BUILDER'S CERTIFICATE  
 I/We certify that all development and construction will be done according to this plan of development and plan for erosion and sediment control and that all responsible personnel involved in the construction project will have a Certificate of Attendance at a Dept. of Natural Resources Approved Training Program for the Control of Sediment and Erosion before beginning the project. I also authorize periodic on-site inspection by the Howard Soil Conservation District or their authorized agents as are deemed necessary.  
 Signature Date 5/29/87

NOTE: In area defined by [hatched symbol] provide soil erosion control matching, bankmat, miramat, or approved equal.

CLARK • FINEPROCK & SACKETT  
 ENGINEERS • PLANNERS • SURVEYORS  
 7195 MINSTREL WAY • COLUMBIA, MARYLAND 21046  
 (410) 271-8100






DESIGNED E.T.	SEDIMENT & EROSION CONTROL PLAN	SCALE 1" = 30'
DRAWN LAI LUG	LOTS 1 THRU 138	DRAWING 60#10
CHECKED E.T.	SECTION 1	JOB NO. 85-148
DATE April 1987	WOODLAND VILLAGE	FILE NO. 85-1482E
	1st ELECTION DISTRICT	
	HOWARD COUNTY, MARYLAND	
	FOR: Chateau Builders, Inc.	
	8100 Wooded Glen Court	
	Elliott City, Maryland 21043	



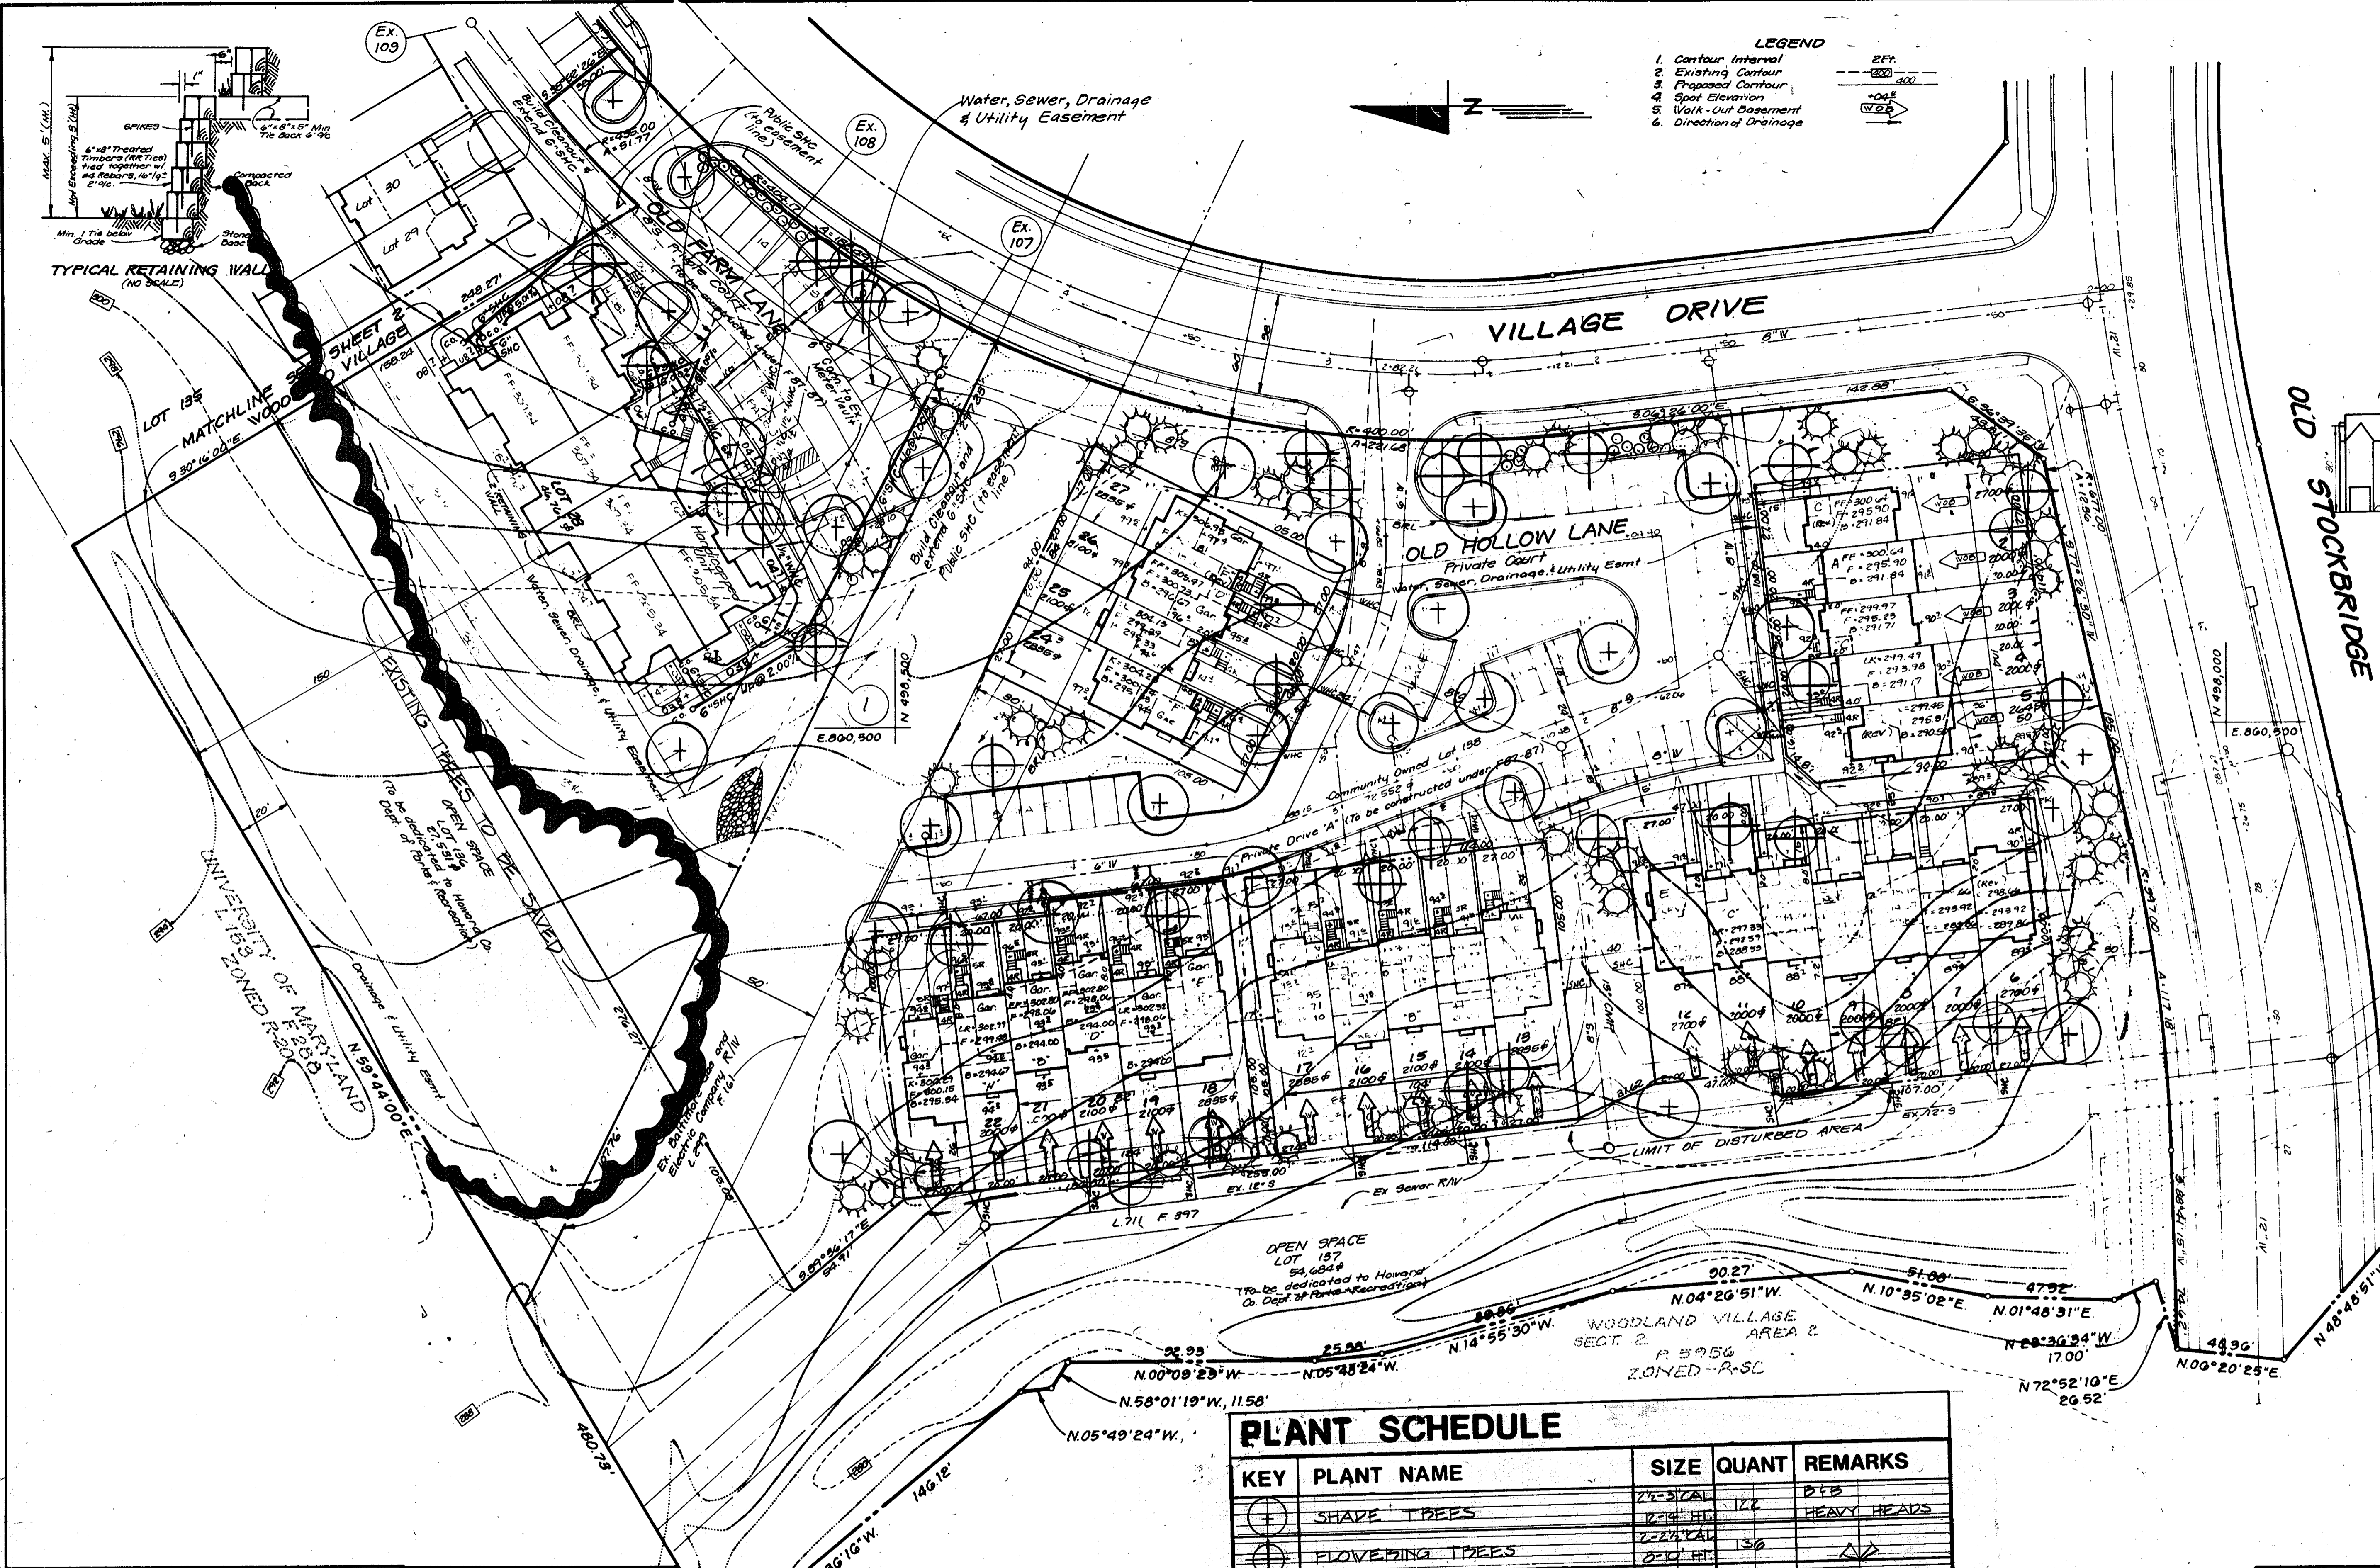

**LEGEND**

1. Contour Interval	2 FT.
2. Existing Contour	---
3. Proposed Contour	- - -
4. Spot Elevation	+0.0
5. Walk-Out Basement	W/O B
6. Direction of Drainage	→

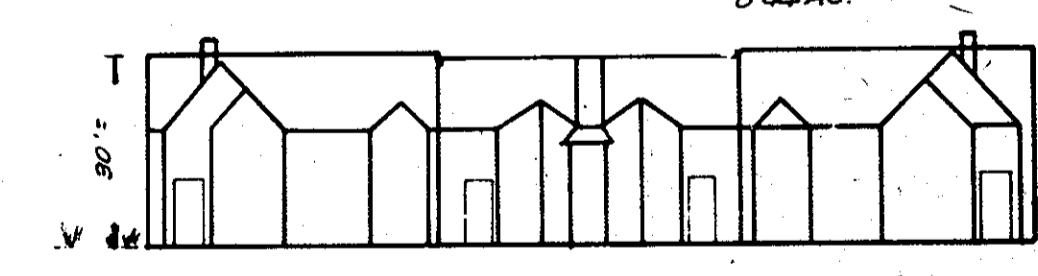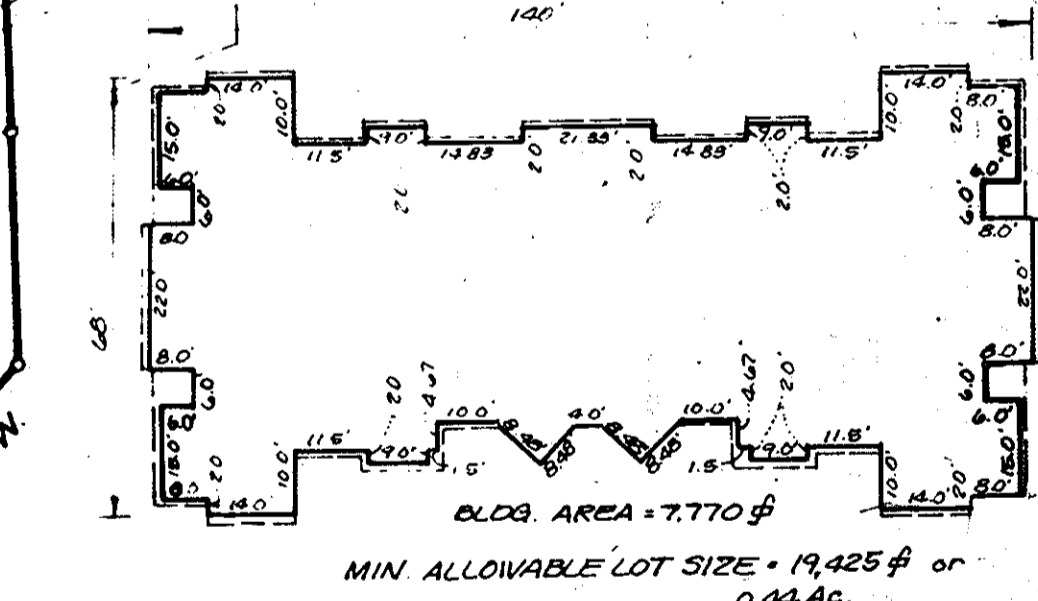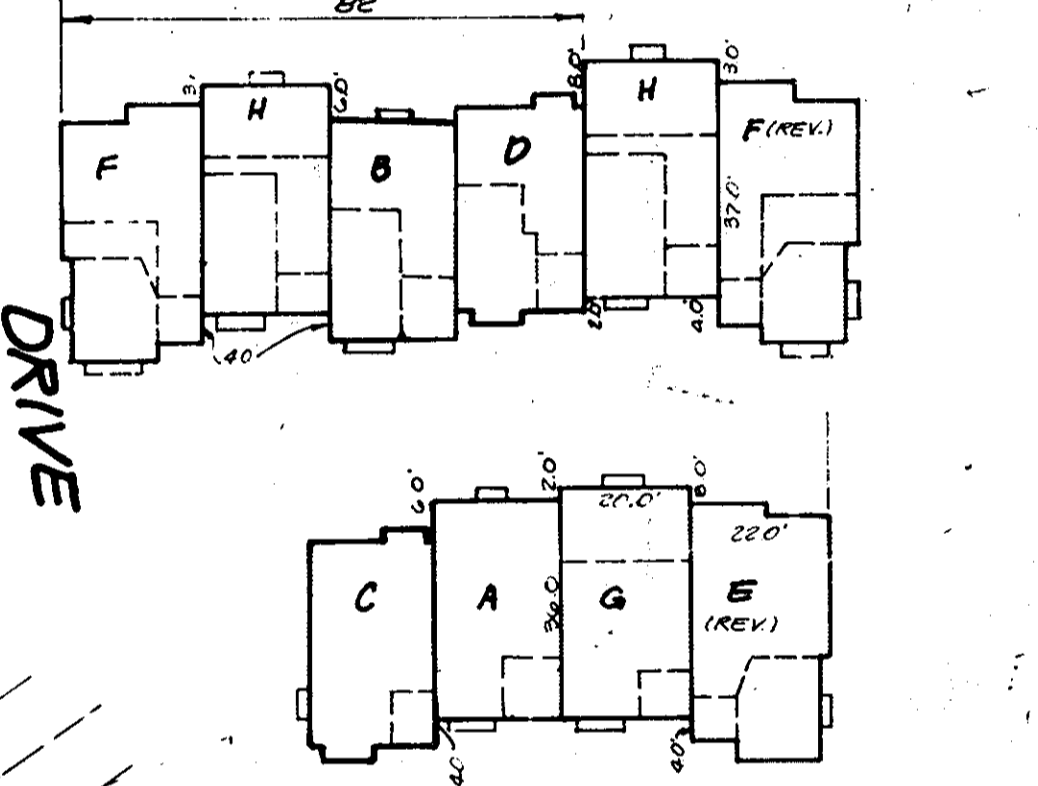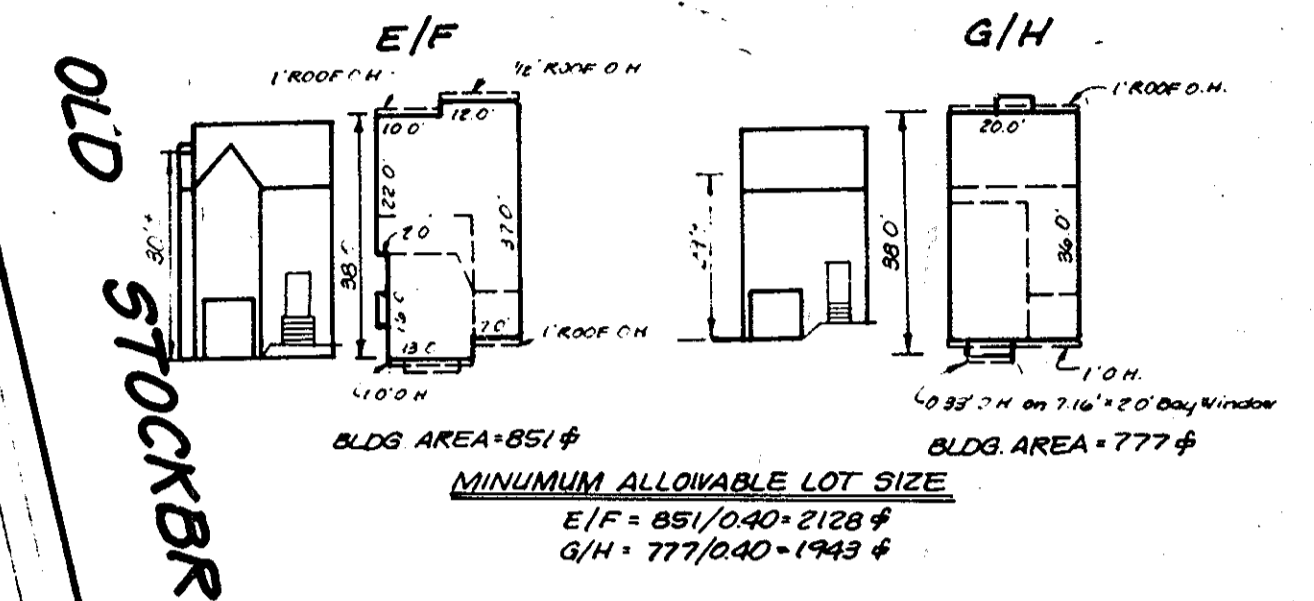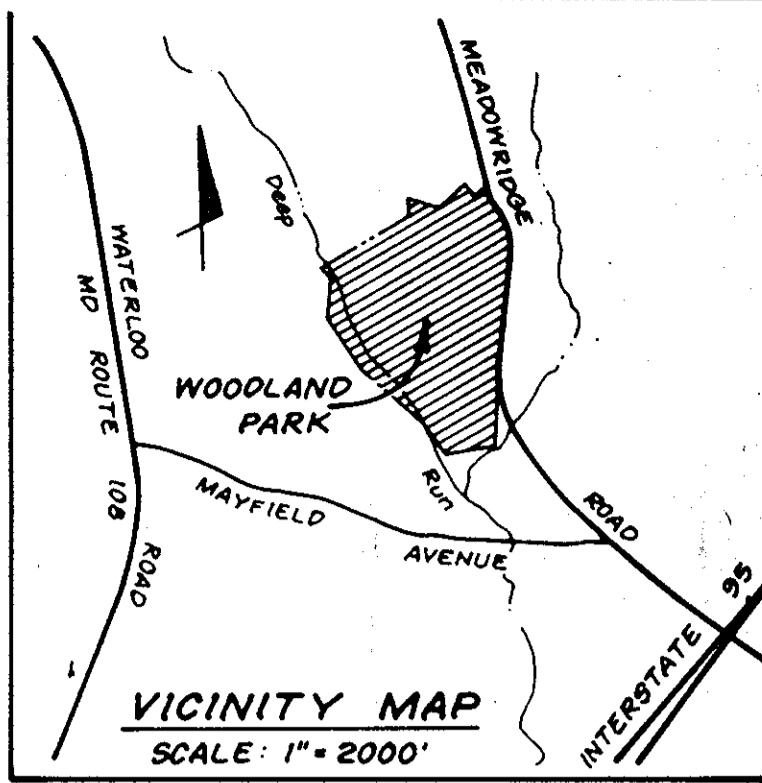

**PLANT SCHEDULE**

KEY	PLANT NAME	SIZE	QUANT	REMARKS
⊕	SHADE TREES	2 1/2-3" CAL	122	D/B
⊕	PROVEENING TREES	12-14" HD	130	HEAVY HEADS
⊕	EVERGREEN TREES	2-3" HD	204	D/B HEAVY
⊕	DECIDUOUS AND OR EVERGREEN SHRUBS	3-4" HD	91	

**NOTES:**

- CONTRACTOR SHALL VERIFY LOCATION OF ALL UNDERGROUND UTILITIES PRIOR TO DIGGING.
- ALL PLANTING SHALL BE DONE IN ACCORDANCE WITH THE ATTACHED SPECIFICATIONS.
- SUBSTITUTIONS MAY BE PERMITTED WITH THE APPROVAL OF THE LANDSCAPE ARCHITECT (621-8100).

APPROVED: FOR PUBLIC WATER AND PUBLIC SEWERAGE SYSTEMS.  
 HOWARD COUNTY HEALTH DEPARTMENT  
 COUNTY HEALTH OFFICER: *Joyce Boyles* 9-4-87  
 APPROVED: HOWARD COUNTY OFFICE OF PLANNING & ZONING  
 PLANNING DIRECTOR: *John W. Muschman* 9-11-87  
 APPROVED: FOR PUBLIC WATER AND PUBLIC SEWERAGE, STORM DRAINAGE SYSTEMS AND PUBLIC ROADS  
 HOWARD COUNTY DEPARTMENT OF PUBLIC WORKS  
 DIRECTOR: *James P. ...* 9-3-87  
 CHIEF BUREAU OF ENGINEERING

APPROVED  
 DIVISION OF LAND DEVELOPMENT  
 ZONING ADMINISTRATION  
 HOWARD COUNTY, MARYLAND  
 DATE: 8-21-87  
*M. MUM*

REVISED AS PER COMMENTS FROM HO. CO. OFFICE OF PLANNING & ZONING. (7.9.87 & 1.6.87)

Subdivision Name: Woodland Village	Section/Area: 3	Lot: 1-28
Plot #: 1	Block #: 104-0	Zone: R-2
Water Code:	Tax Zone #: 157	Elec. Dist. 15
	Sewer Code:	Canal No. 7

**CLARK · FINEFROCK & SACKETT**  
 ENGINEERS · PLANNERS · SURVEYORS  
 7135 Minnetonka Way, Columbia, Maryland 21045  
 (410) 981-7500

**LANDSCAPE PLANTING PLAN**  
 LOTS 1 THRU 158  
**WOODLAND VILLAGE**  
 SECTION 1


1st ELECTION DISTRICT  
 HOWARD COUNTY, MARYLAND

FOR: Chateau Builders, Inc.  
 8100 Wooded Glen Court  
 Ellicott City, Maryland 21043

SCALE: 1" = 30'  
 DRAWING: 8 of 10  
 JOB NO.: 85-148  
 FILE NO.: 85-1481-5

DATE: MAY 1987




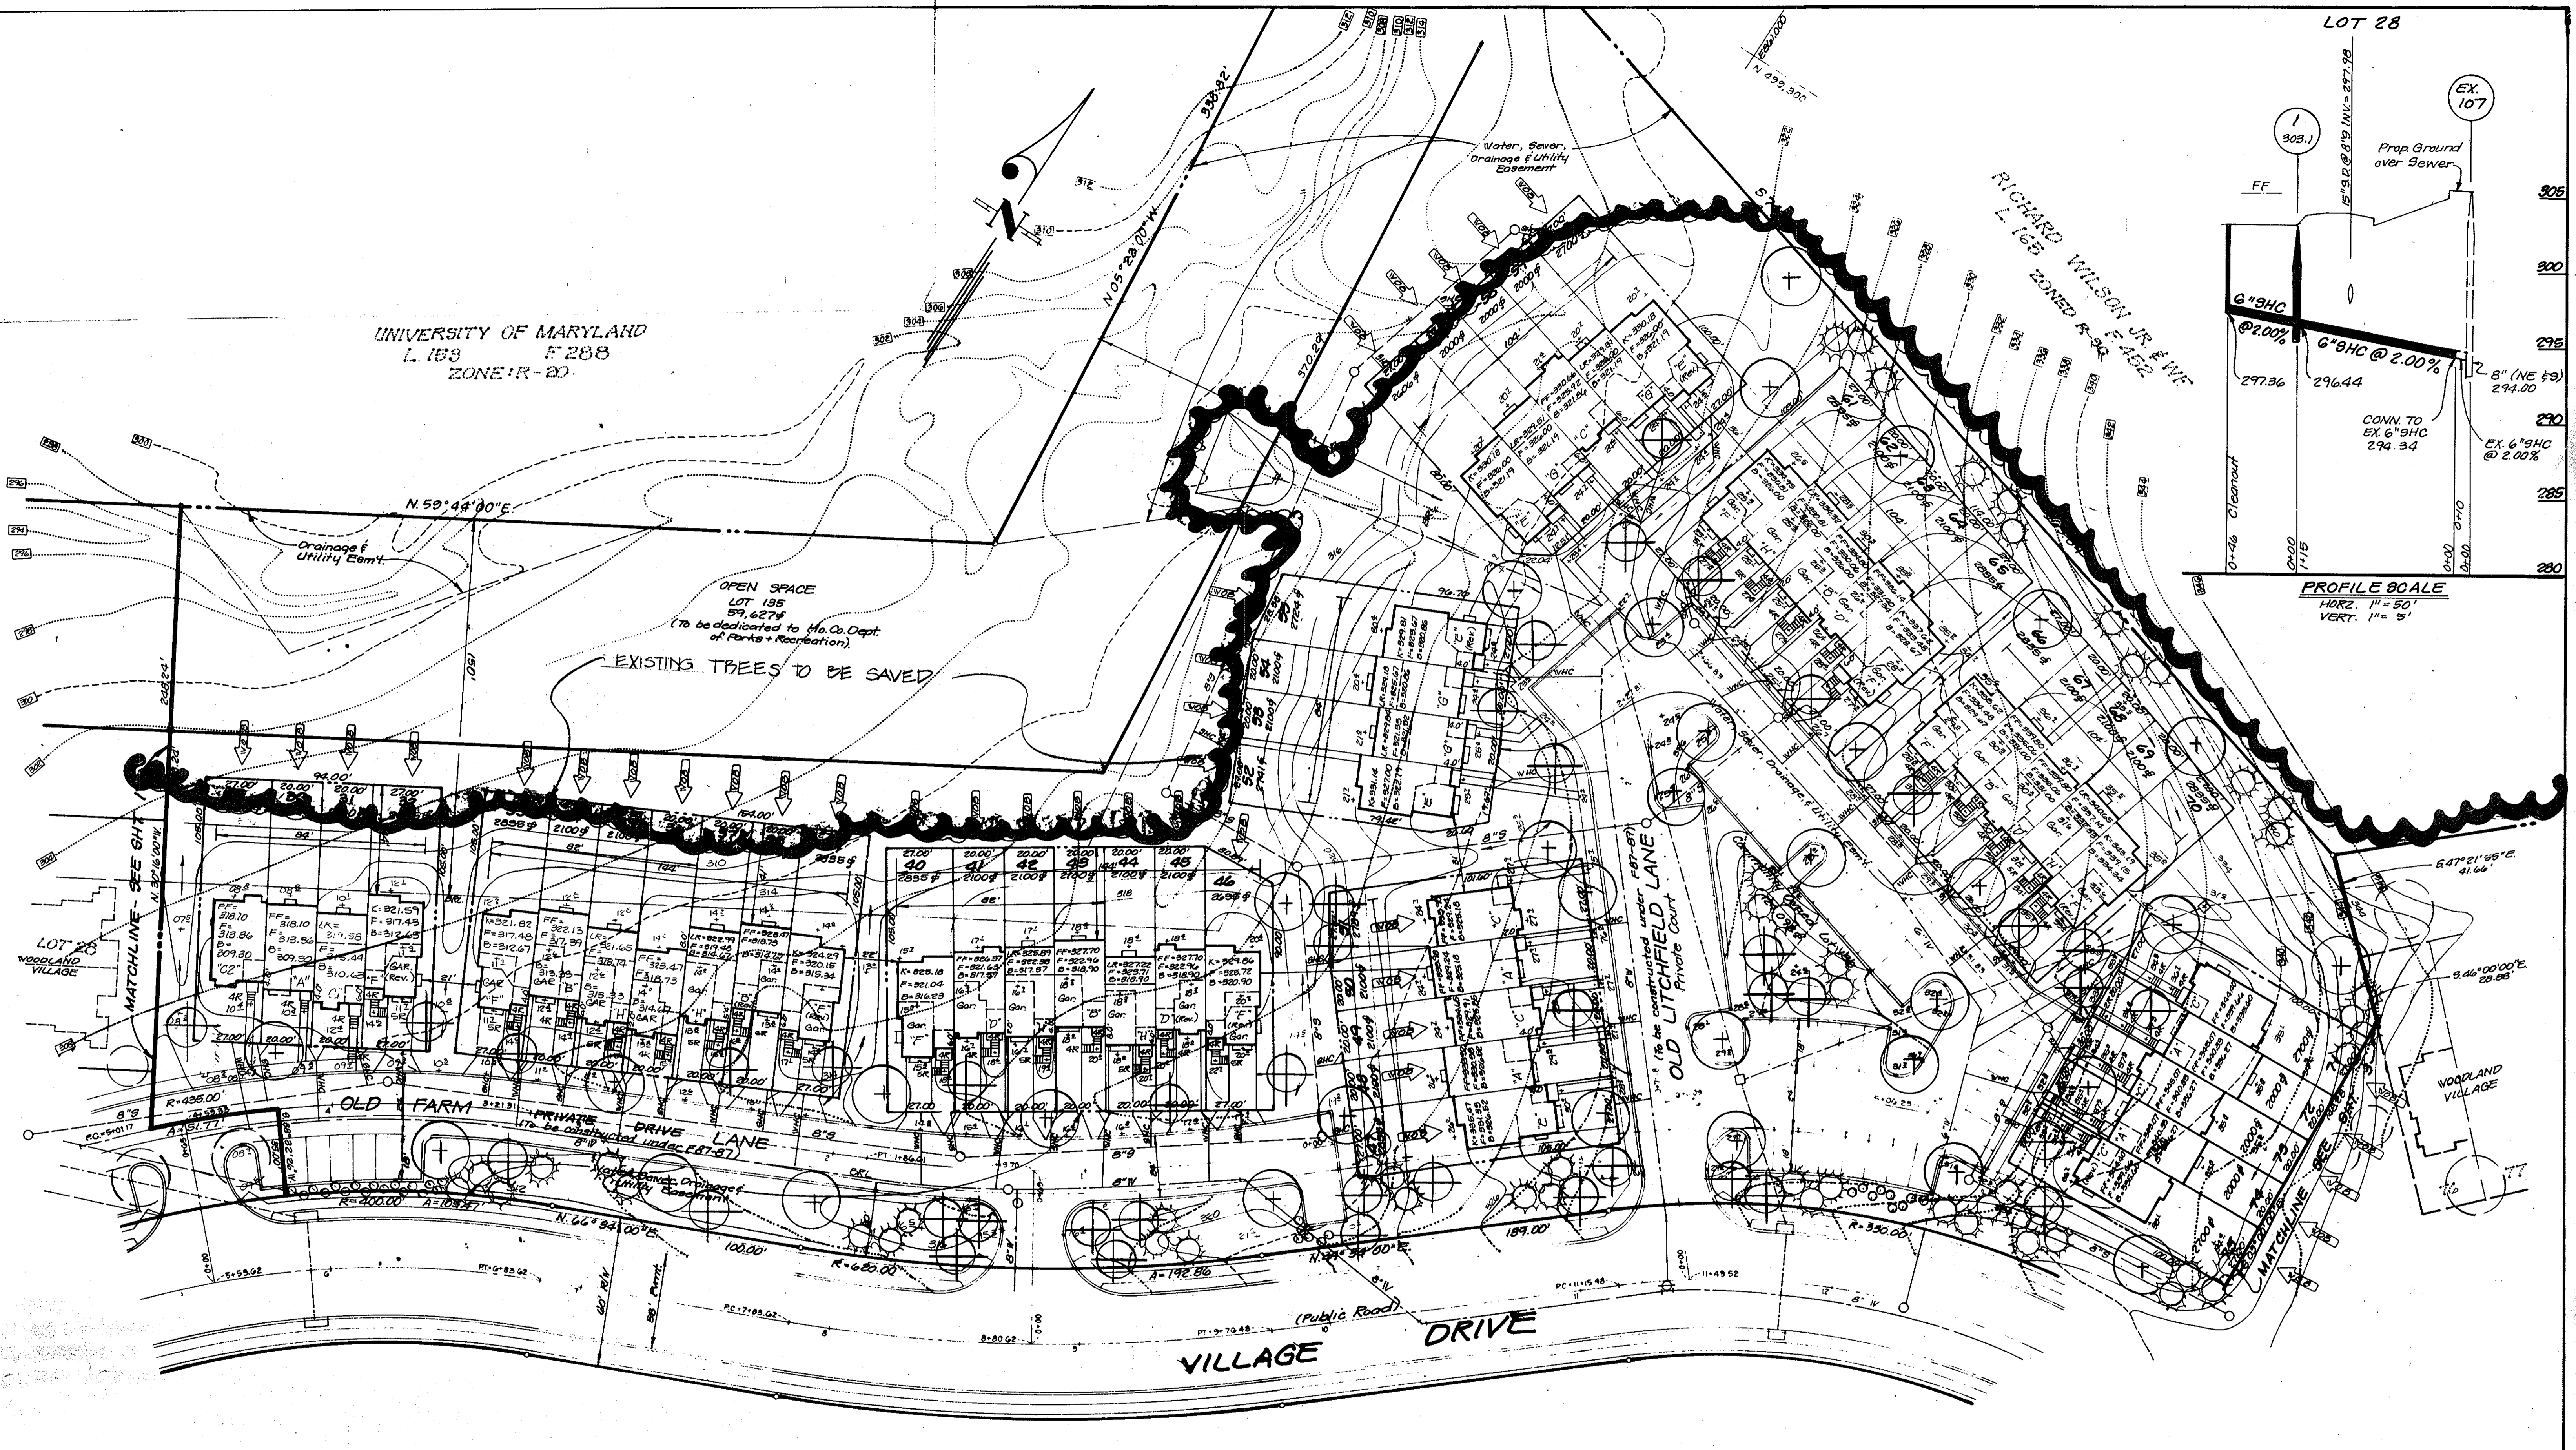

APPROVED: FOR PUBLIC WATER AND PUBLIC SEWERAGE SYSTEMS.  
 HOWARD COUNTY HEALTH DEPARTMENT  
 COUNTY HEALTH OFFICER *[Signature]* DATE 2-4-87  
 APPROVED: HOWARD COUNTY OFFICE OF PLANNING & ZONING  
 PLANNING DIRECTOR *[Signature]* DATE 9-11-87  
 CHIEF DIVISION OF LAND DEVELOPMENT AND ZONING ADMINISTRATION  
 APPROVED: FOR PUBLIC WATER AND PUBLIC SEWERAGE, STORM DRAINAGE SYSTEMS AND PUBLIC ROADS  
 HOWARD COUNTY DEPARTMENT OF PUBLIC WORKS  
 DIRECTOR *[Signature]* DATE 9-11-87  
 CHIEF BUREAU OF ENGINEERING *[Signature]* DATE 9-3-87

APPROVED  
 DIVISION OF LAND DEVELOPMENT & ZONING ADMINISTRATION  
 HOWARD COUNTY, MARYLAND  
 DATE 8-21-87  
*[Signature]*

<b>CLARK · FINEFROCK &amp; SACKETT</b> ENGINEERS · PLANNERS · SURVEYORS 7156 MINGREL WAY · COLUMBIA, MARYLAND 21046 Phone (301) 381-7500 Telex (301) 661-8100		
DESIGNED DBN	<b>LANDSCAPE PLANTING PLAN</b> LOTS 1 THRU 138 <b>WOODLAND VILLAGE</b> SECTION 1 1st ELECTION DISTRICT HOWARD COUNTY, MARYLAND	SCALE 1" = 30'
DRAWN DBN		DRAWING 9 of 10
CHECKED VHT		JOB NO. 85-148
DATE MAY 1987	FOR: CHATEAU BUILDERS, INC. 8100 Wooded Glen Court Ellicott City, Maryland 21043	FILE NO. 85-148 LS

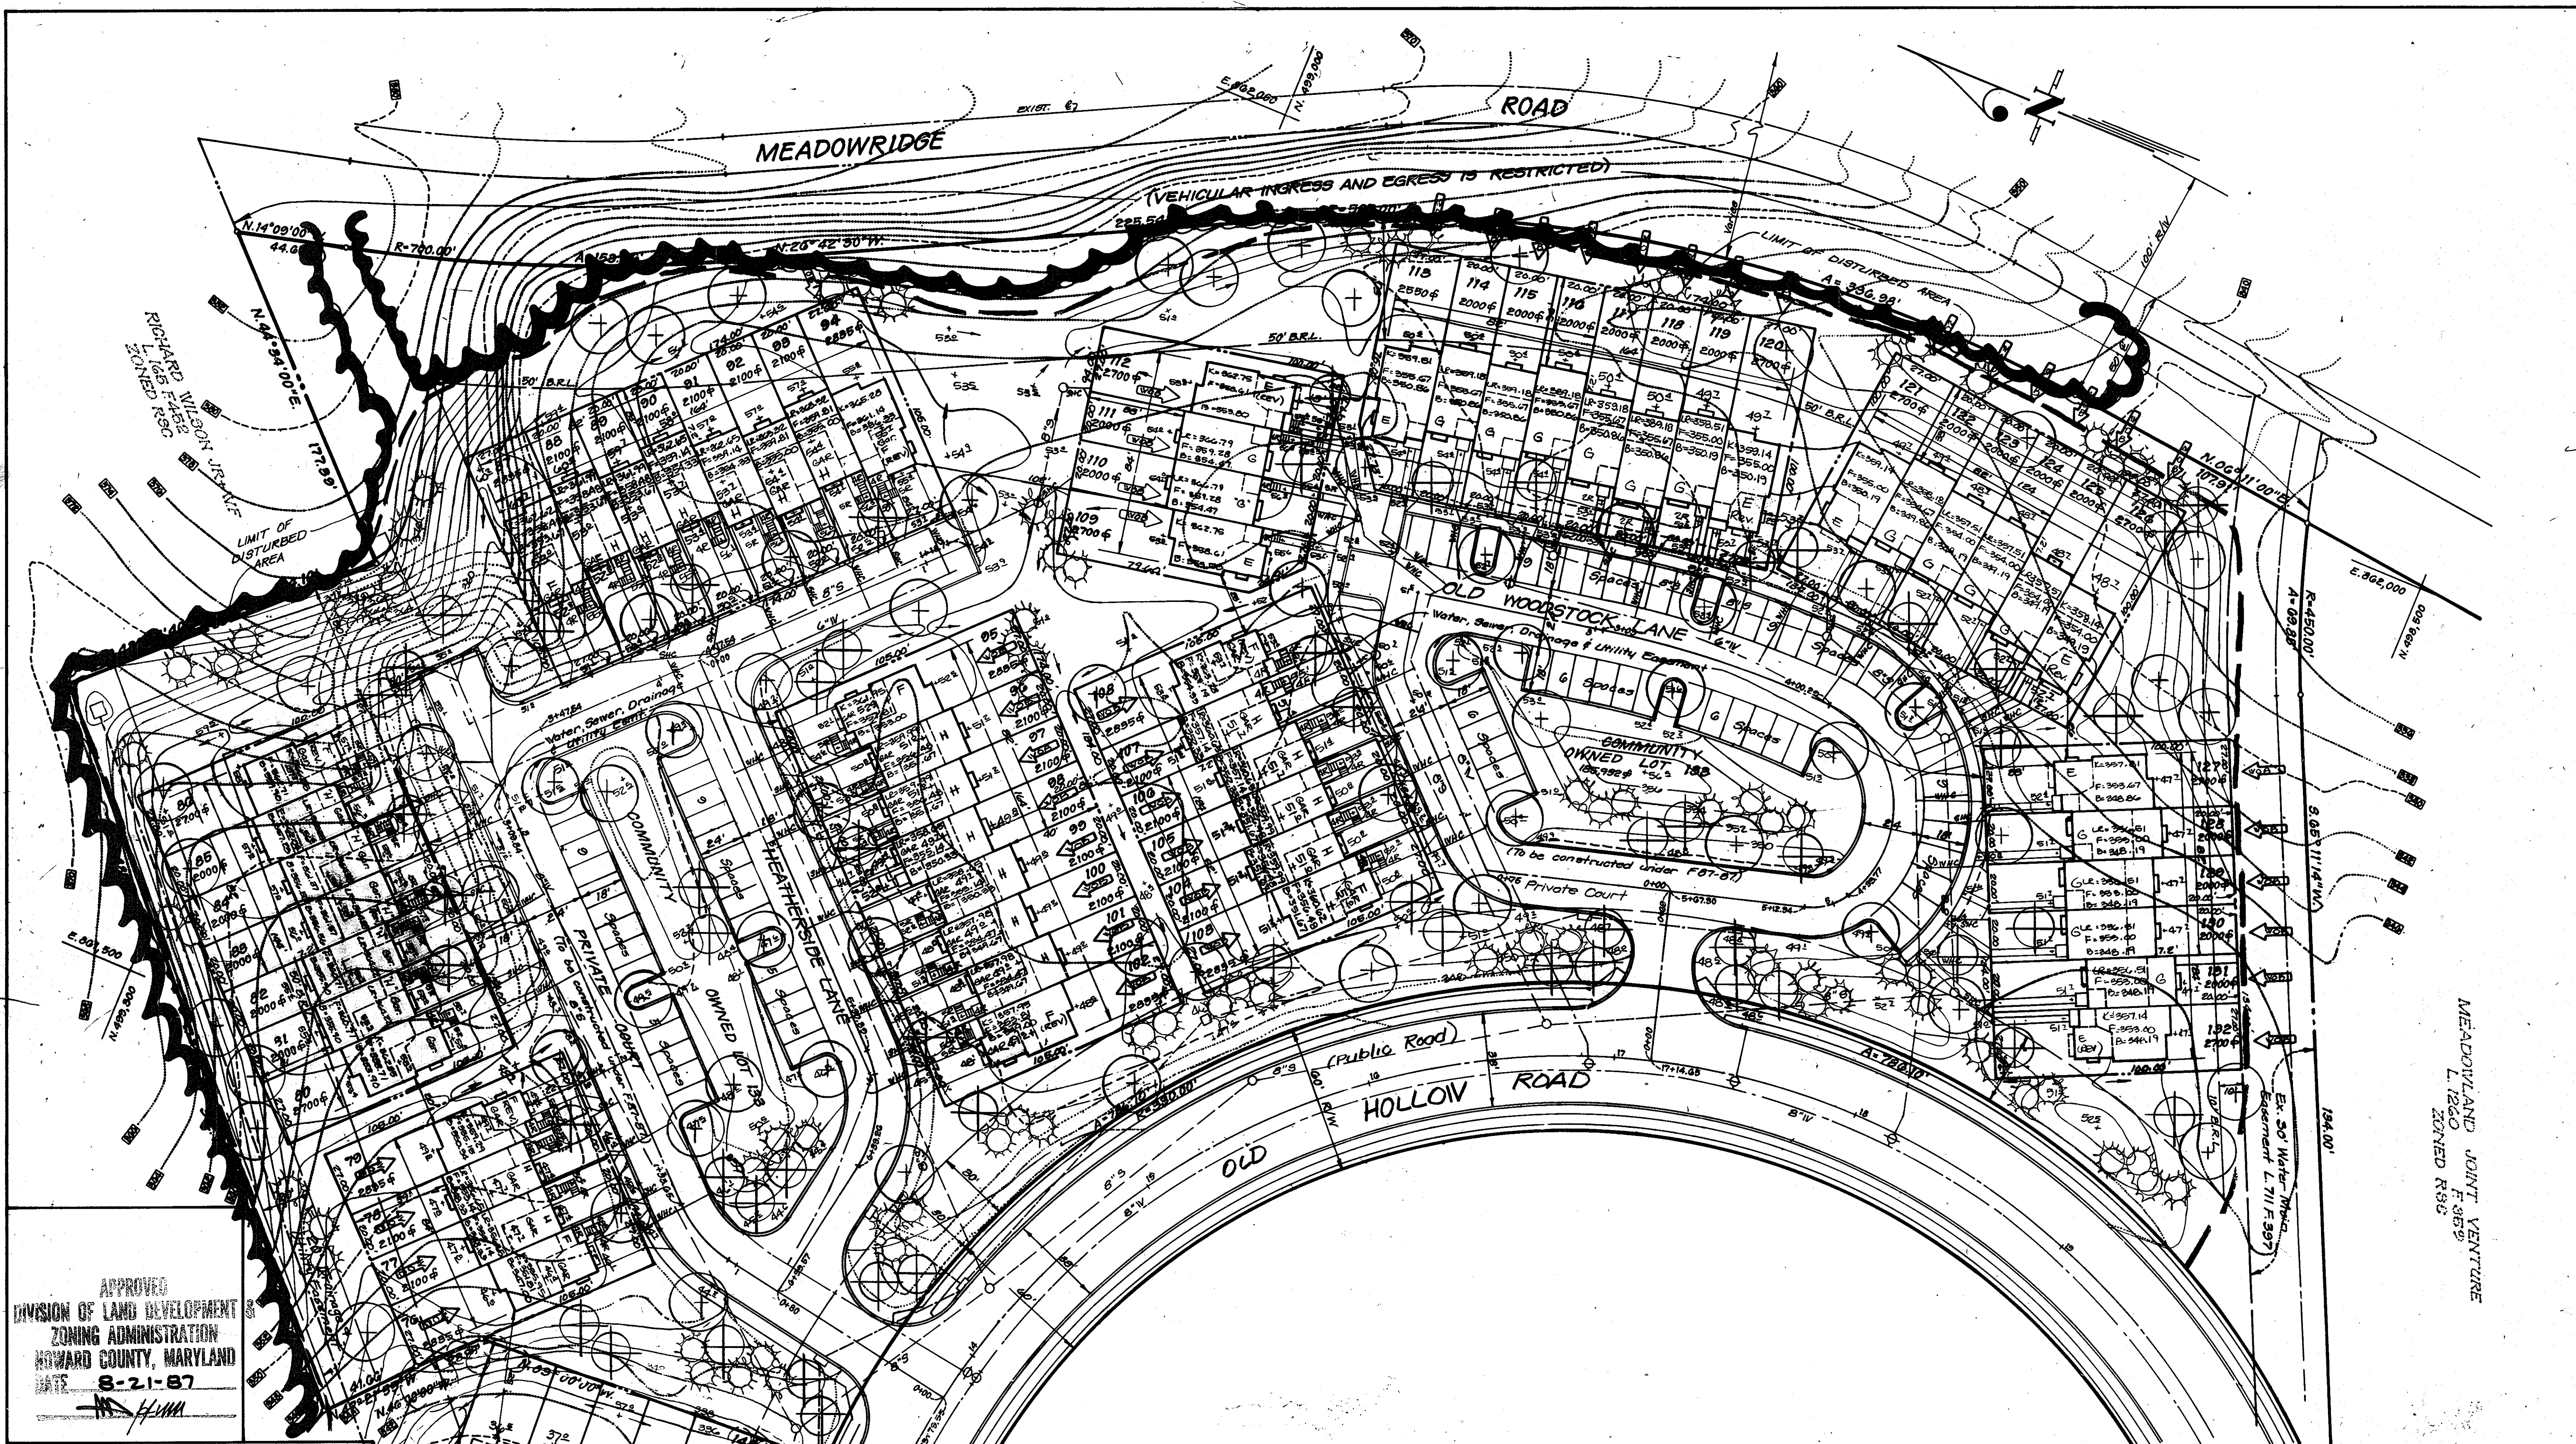

APPROVED  
 DIVISION OF LAND DEVELOPMENT  
 ZONING ADMINISTRATION  
 HOWARD COUNTY, MARYLAND  
 DATE 8-21-87

APPROVED FOR PUBLIC WATER AND PUBLIC SEWERAGE SYSTEMS  
 HOWARD COUNTY HEALTH DEPARTMENT  
 DATE 7-4-87

APPROVED: HOWARD COUNTY OFFICE OF PLANNING & ZONING  
 DATE 7-11-87

PLANNING DIRECTOR  
 DATE 9-2-87

APPROVED FOR PUBLIC WATER AND PUBLIC SEWERAGE,  
 STORM DRAINAGE SYSTEMS AND PUBLIC ROADS  
 HOWARD COUNTY DEPARTMENT OF PUBLIC WORKS  
 DATE 9-3-87



<b>CLARK • FINEROCK &amp; SACKETT</b> ENGINEERS • PLANNERS • SURVEYORS <small>7185 MINISTREL WAY • COLUMBIA, MARYLAND 21046          BALTO (301) 881-7500          WASH (202) 681-8100</small>		
DESIGNED KBN	LANDSCAPE PLANTING PLAN LOTS 1 THRU 120 SECTION 1	SCALE 1" = 30'
DRAWN KBN	<b>WOODLAND VILLAGE</b>	DRAWING 10 of 10
CHECKED VHT	1st ELECTION DISTRICT HOWARD COUNTY, MARYLAND	JOB NO. 85-148
DATE MAY 1987	FOR: Chateau Builders, Inc. 8100 Wooded Glen Court Ellicott City, Maryland 21048	FILE NO. 85-148.1.S