


PLAN
SCALE: 1" = 50'

NOTE: THE PUBLIC 8" WATER MAIN FROM ICE CRYSTAL DRIVE, THE PUBLIC PORTION OF THE 8" WATER MAIN EXTENDING TO THE 4" WATER MAIN FOR THE PROVISION OF SERVICE TO BLDG. NO. 9 & THE PUBLIC PORTION OF THE 4" WATER MAIN FOR THE PROVISION OF SERVICE TO BLDG. NO. 10 WERE INSTALLED UNDER ADVANCE DEPOSIT ORDER (ADO) NO. 21A2

NOTE: EROSION CONTROL SHALL BE PROVIDED IN ACCORDANCE WITH THE MEASURES SHOWN & INDICATED ON SHEETS 4 & 5 OF THE SITE DEVELOPMENT PLAN, 09-00-051.


*SEE ASBUILT DETAILS ON SHEET #3.

CHERRYTREE PARK; BULK PARCEL 'K'; ICE CRYSTAL DRIVE
SCALE: 1" = 50'

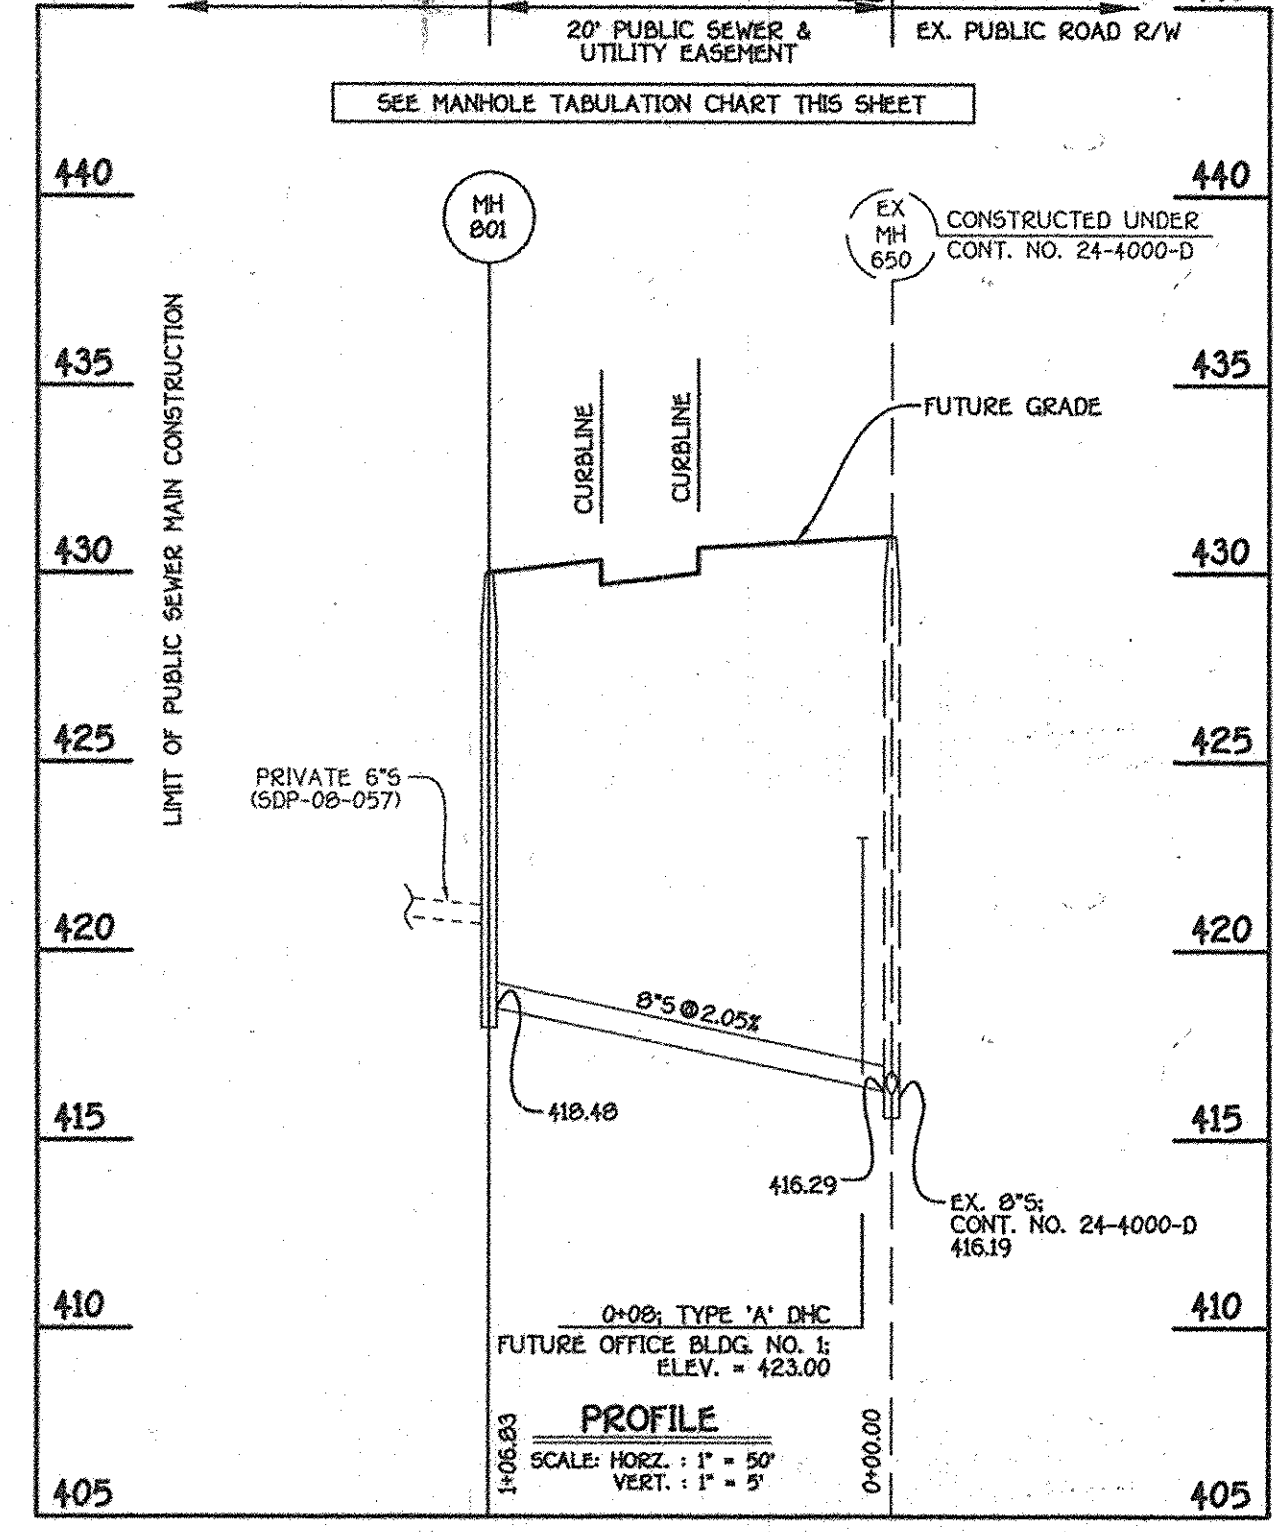


8" SEWER MAIN TO FUTURE OFFICE BUILDING NO. 1

CHERRYTREE PARK; BULK PARCEL 'K'; ICE CRYSTAL DRIVE
SCALE: 1" = 50'

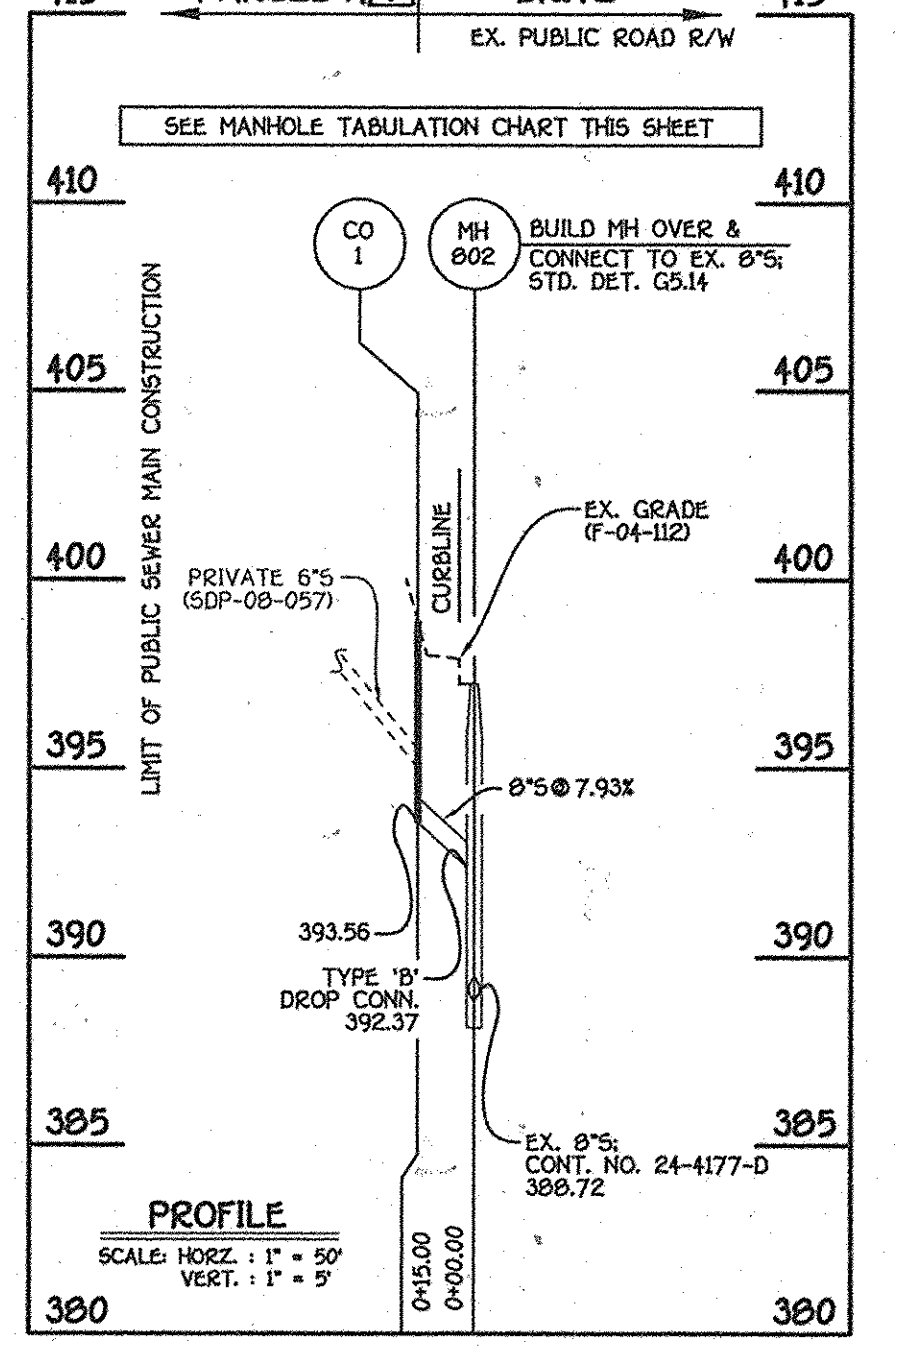

8" SEWER MAIN TO CONDO BUILDING NO. 1

CHERRYTREE PARK; BULK PARCEL 'K'; ICE CRYSTAL DRIVE
SCALE: 1" = 50'

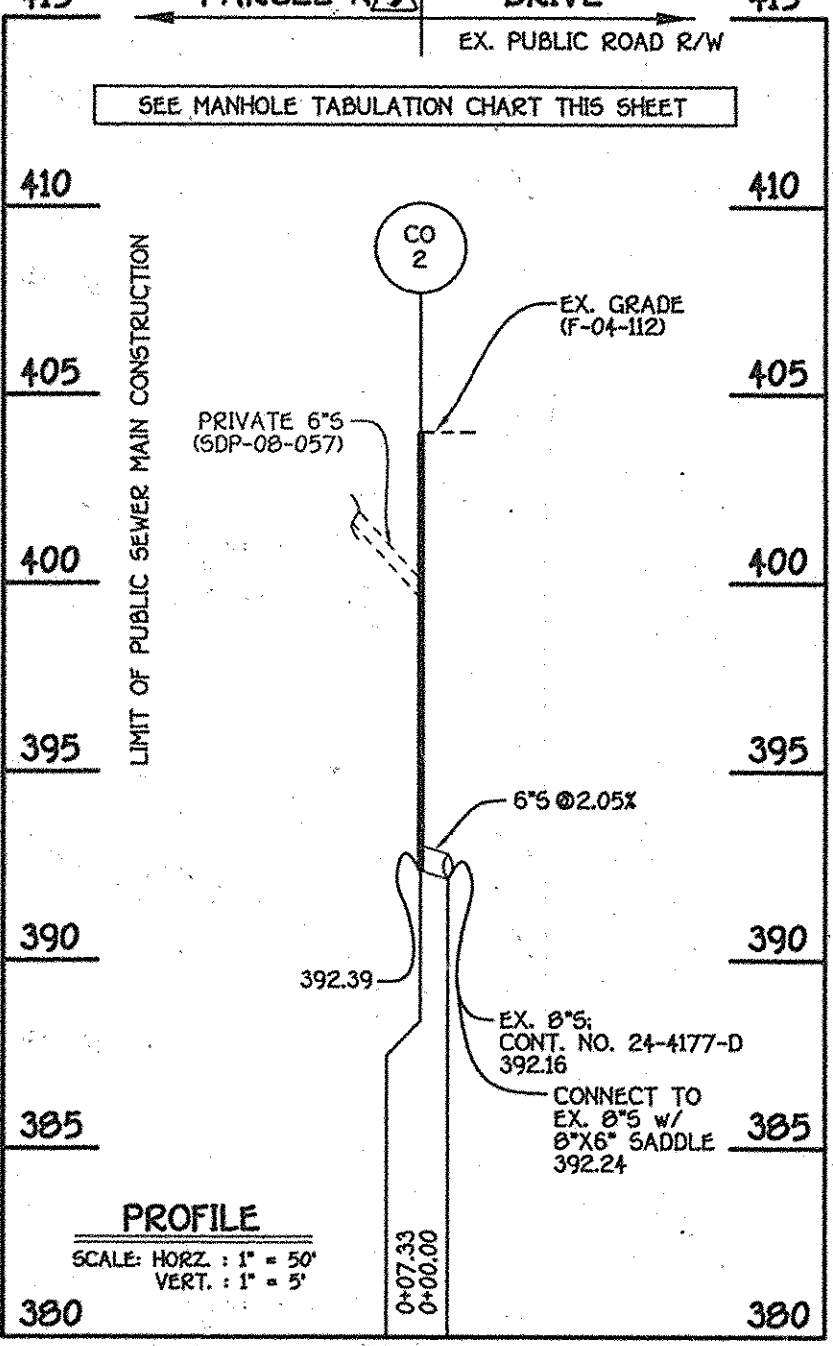

8" SEWER MAIN TO CONDO BUILDING NO. 2

MANHOLE TABULATION CHART			
NO.	NORTHING	EASTING	RIM ELEVATION
801	537754.01	1340414.90	430.50
802	536973.22	1339668.36	397.25
CLEAN-OUT NO. 1	536982.48	1339656.57	398.00
CLEAN-OUT NO. 2	537078.02	1339741.33	404.00
8"X6" SADDLE	537073.49	1339747.10	

NOTE: *SET MH & CLEAN-OUT RIMS FLUSH W/EXISTING OR PROPOSED GRADE, AS APPLICABLE.

DEPARTMENT OF PUBLIC WORKS
HOWARD COUNTY, MARYLAND
S. Chen
CHIEF, BUREAU OF UTILITIES

DEPARTMENT OF PLANNING AND ZONING
HOWARD COUNTY, MARYLAND
D. Edwards
CHIEF, DEVELOPMENT ENGINEERING DIVISION


FISHER, COLLINS & CARTER, INC.
CIVIL ENGINEERING CONSULTANTS & LAND SURVEYORS
9757
TERRACE FISHER

DESIGNED BY: B.C.R.
DRAWN BY: B.C.R.
CHECKED BY: P.W.K.
DATE: MAY, 2008
BY NO. REVISION DATE

WATER & SEWER MAIN EXTENSIONS
PLAN, PROFILES & CHART
600' SCALE MAP NO. 49 BLOCK NO. 4
F.C.C. WORK ORDER NO. 04041
FILE NAME: WATER & SEWER MAIN EXTENSION TITLE SHEET



CHERRYTREE PARK
BULK PARCEL 'K'
PHASES I & II
CONDOMINIUM BUILDINGS 1 THRU 9
WATER & SEWER MAIN EXTENSIONS
CONTRACT NO. 24-4542-D
SIXTH ELECTION DISTRICT
HOWARD COUNTY, MARYLAND
SCALE AS SHOWN
SHEET 2 of 4

1:2009(0404) Water and Sewer Base Plan (Revised).dwg, 5/19/2008 2:32:06 PM

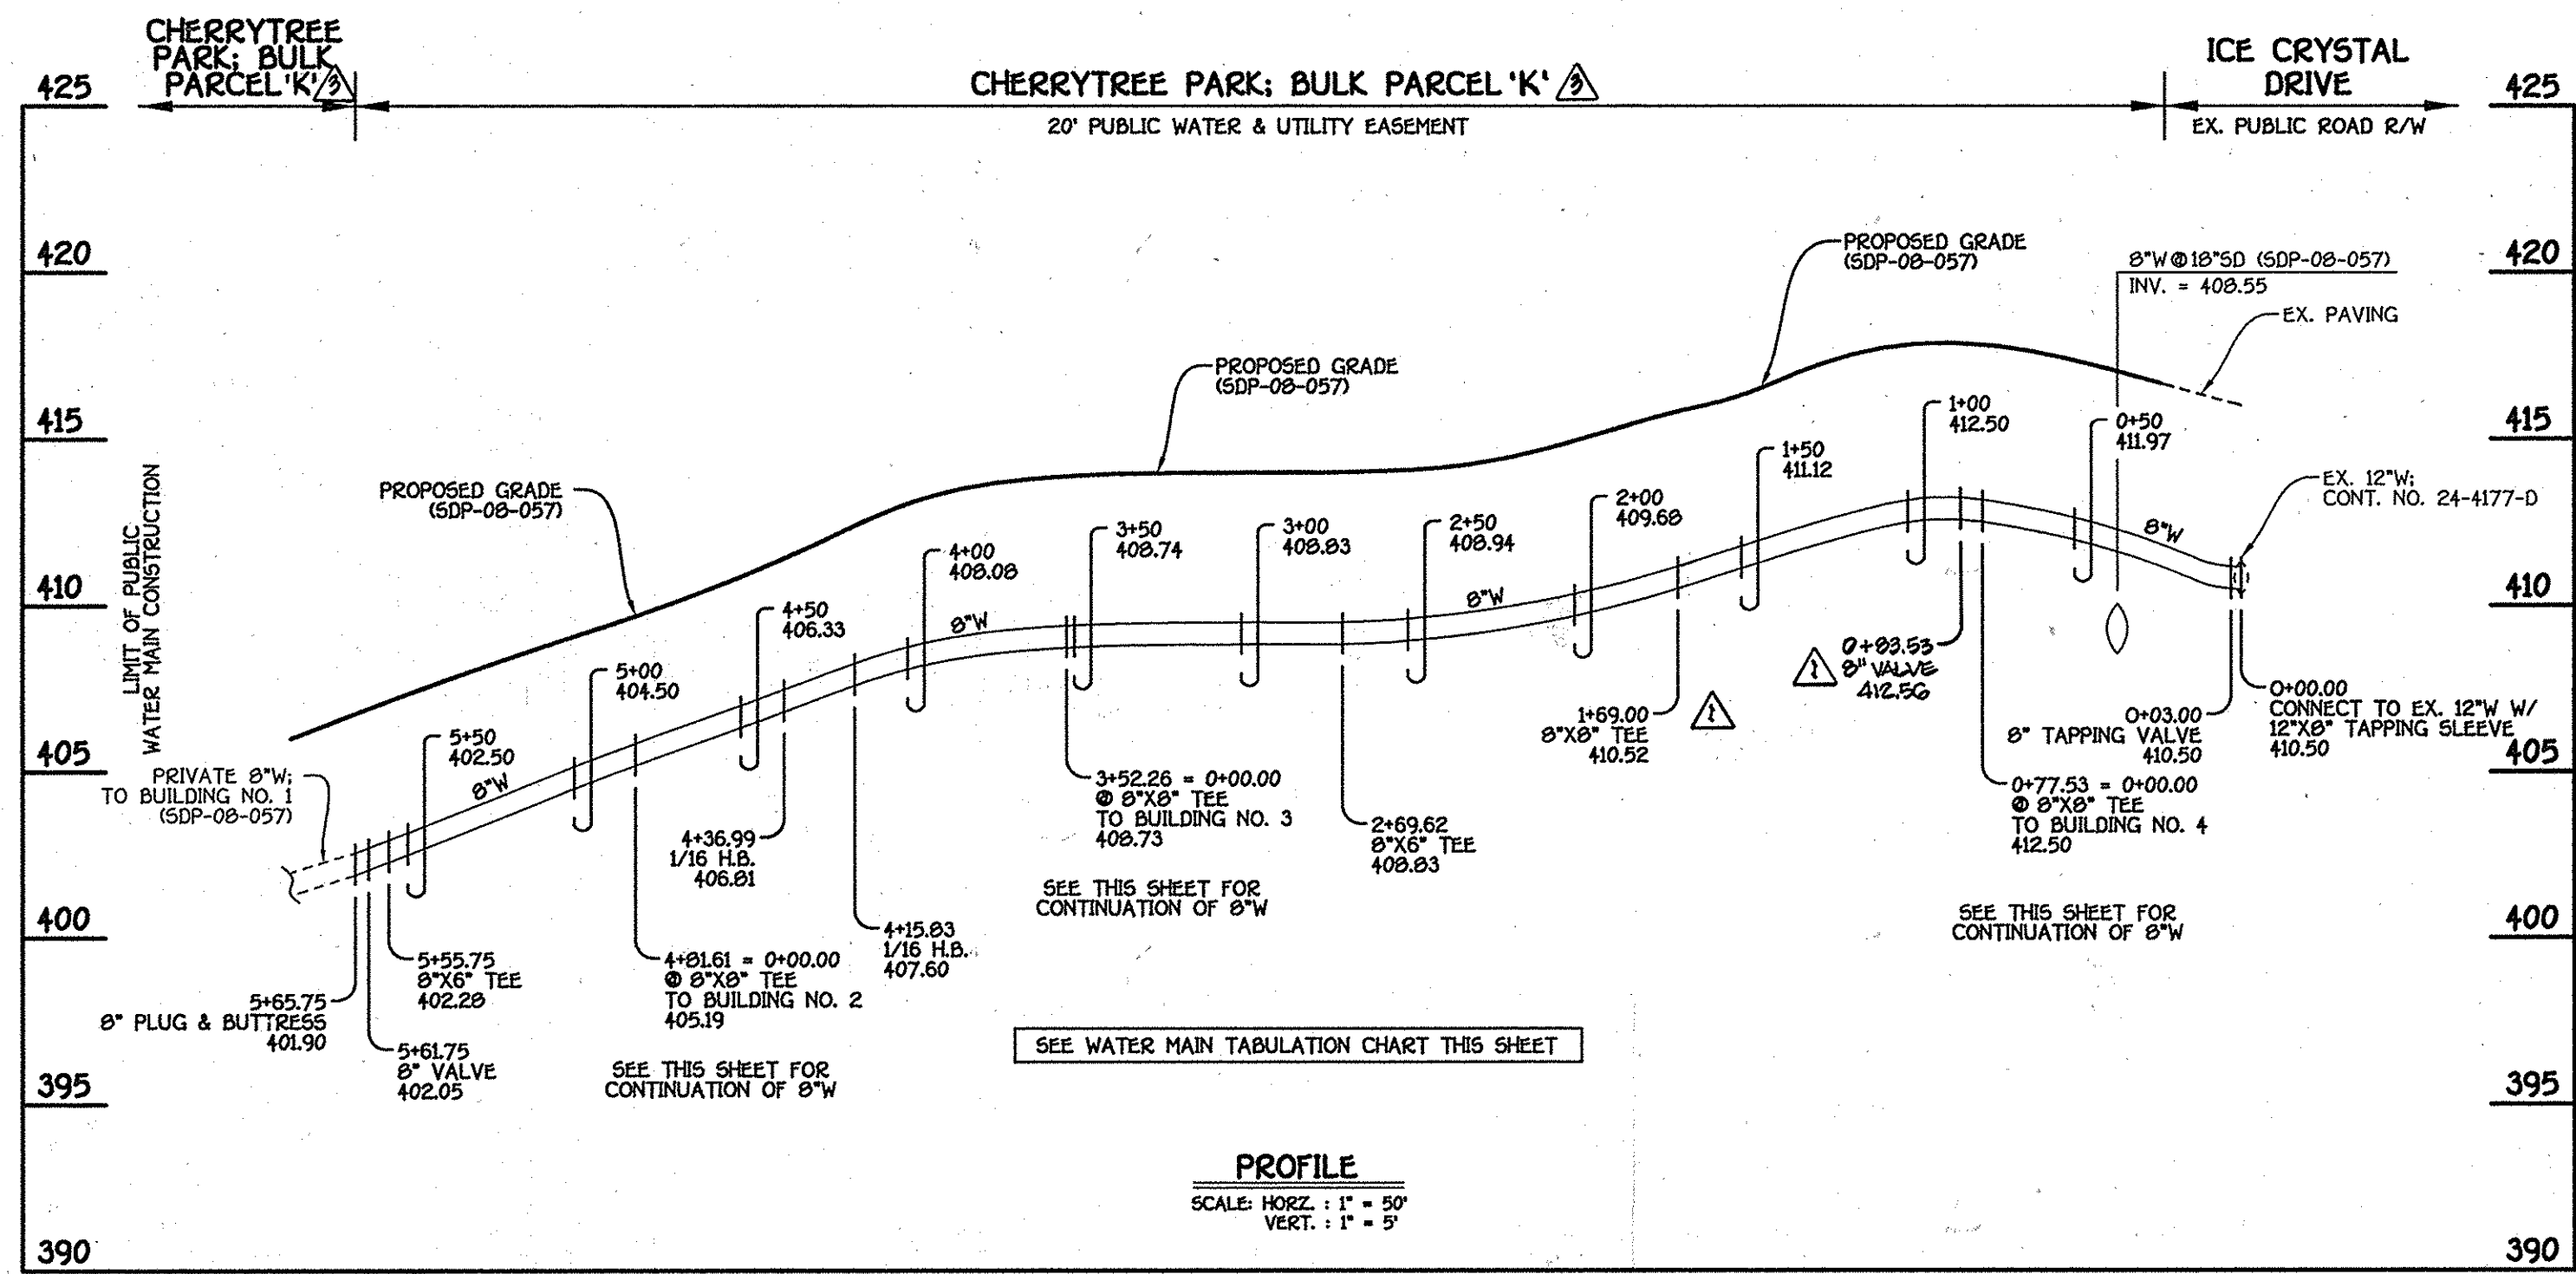


8" WATER MAIN TO CONDO BUILDING NOS. 1-4

WATER MAIN TABULATION CHART			
W.M. STA.	APPURTENANCE	NORTHING	EASTING
8" WATER MAIN TO CONDO BUILDING NOS. 1-4			
0+00.00	12"X8" TAPPING SLEEVE	537288.12	1339975.52
0+03.00	8" TAPPING VALVE	537290.11	1339973.27
0+77.53	8"X8" TEE (BUILDING NO. 4)	537339.39	1339917.36
0+82.63	8" VALVE	537348.36	1339912.86
1+59.00	8"X8" TEE	537399.87	1339846.74
2+09.62	8"X6" TEE	537324.39	1339782.21
3+52.26	8"X8" TEE (BUILDING NO. 3)	537262.40	1339727.57
4+15.83	1/16 H.B.	537214.71	1339685.53
4+36.99	1/16 H.B.	537205.56	1339666.45
4+81.61	8"X8" TEE (BUILDING NO. 2)	537172.09	1339636.94
5+55.75	8"X6" TEE	537116.47	1339587.92
5+61.75	8" VALVE	537111.97	1339583.95
5+65.75	8" PLUG & BUTTRESS	537108.97	1339581.31

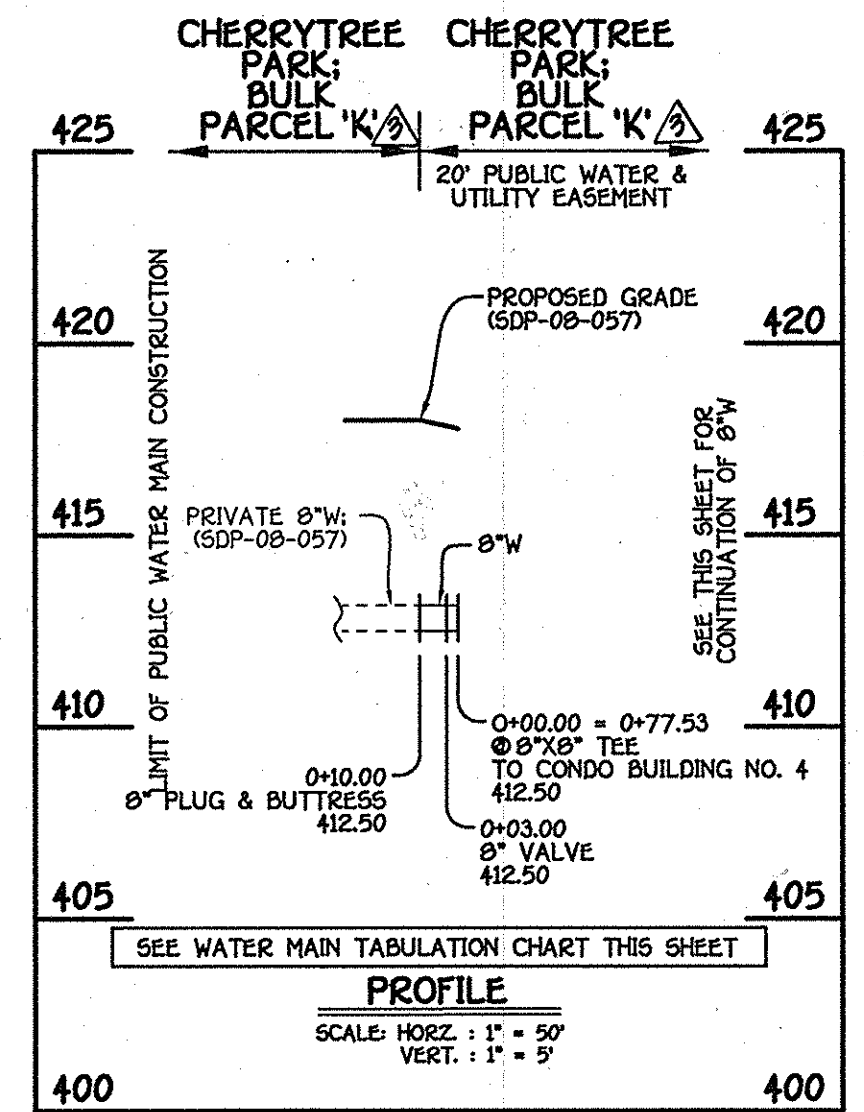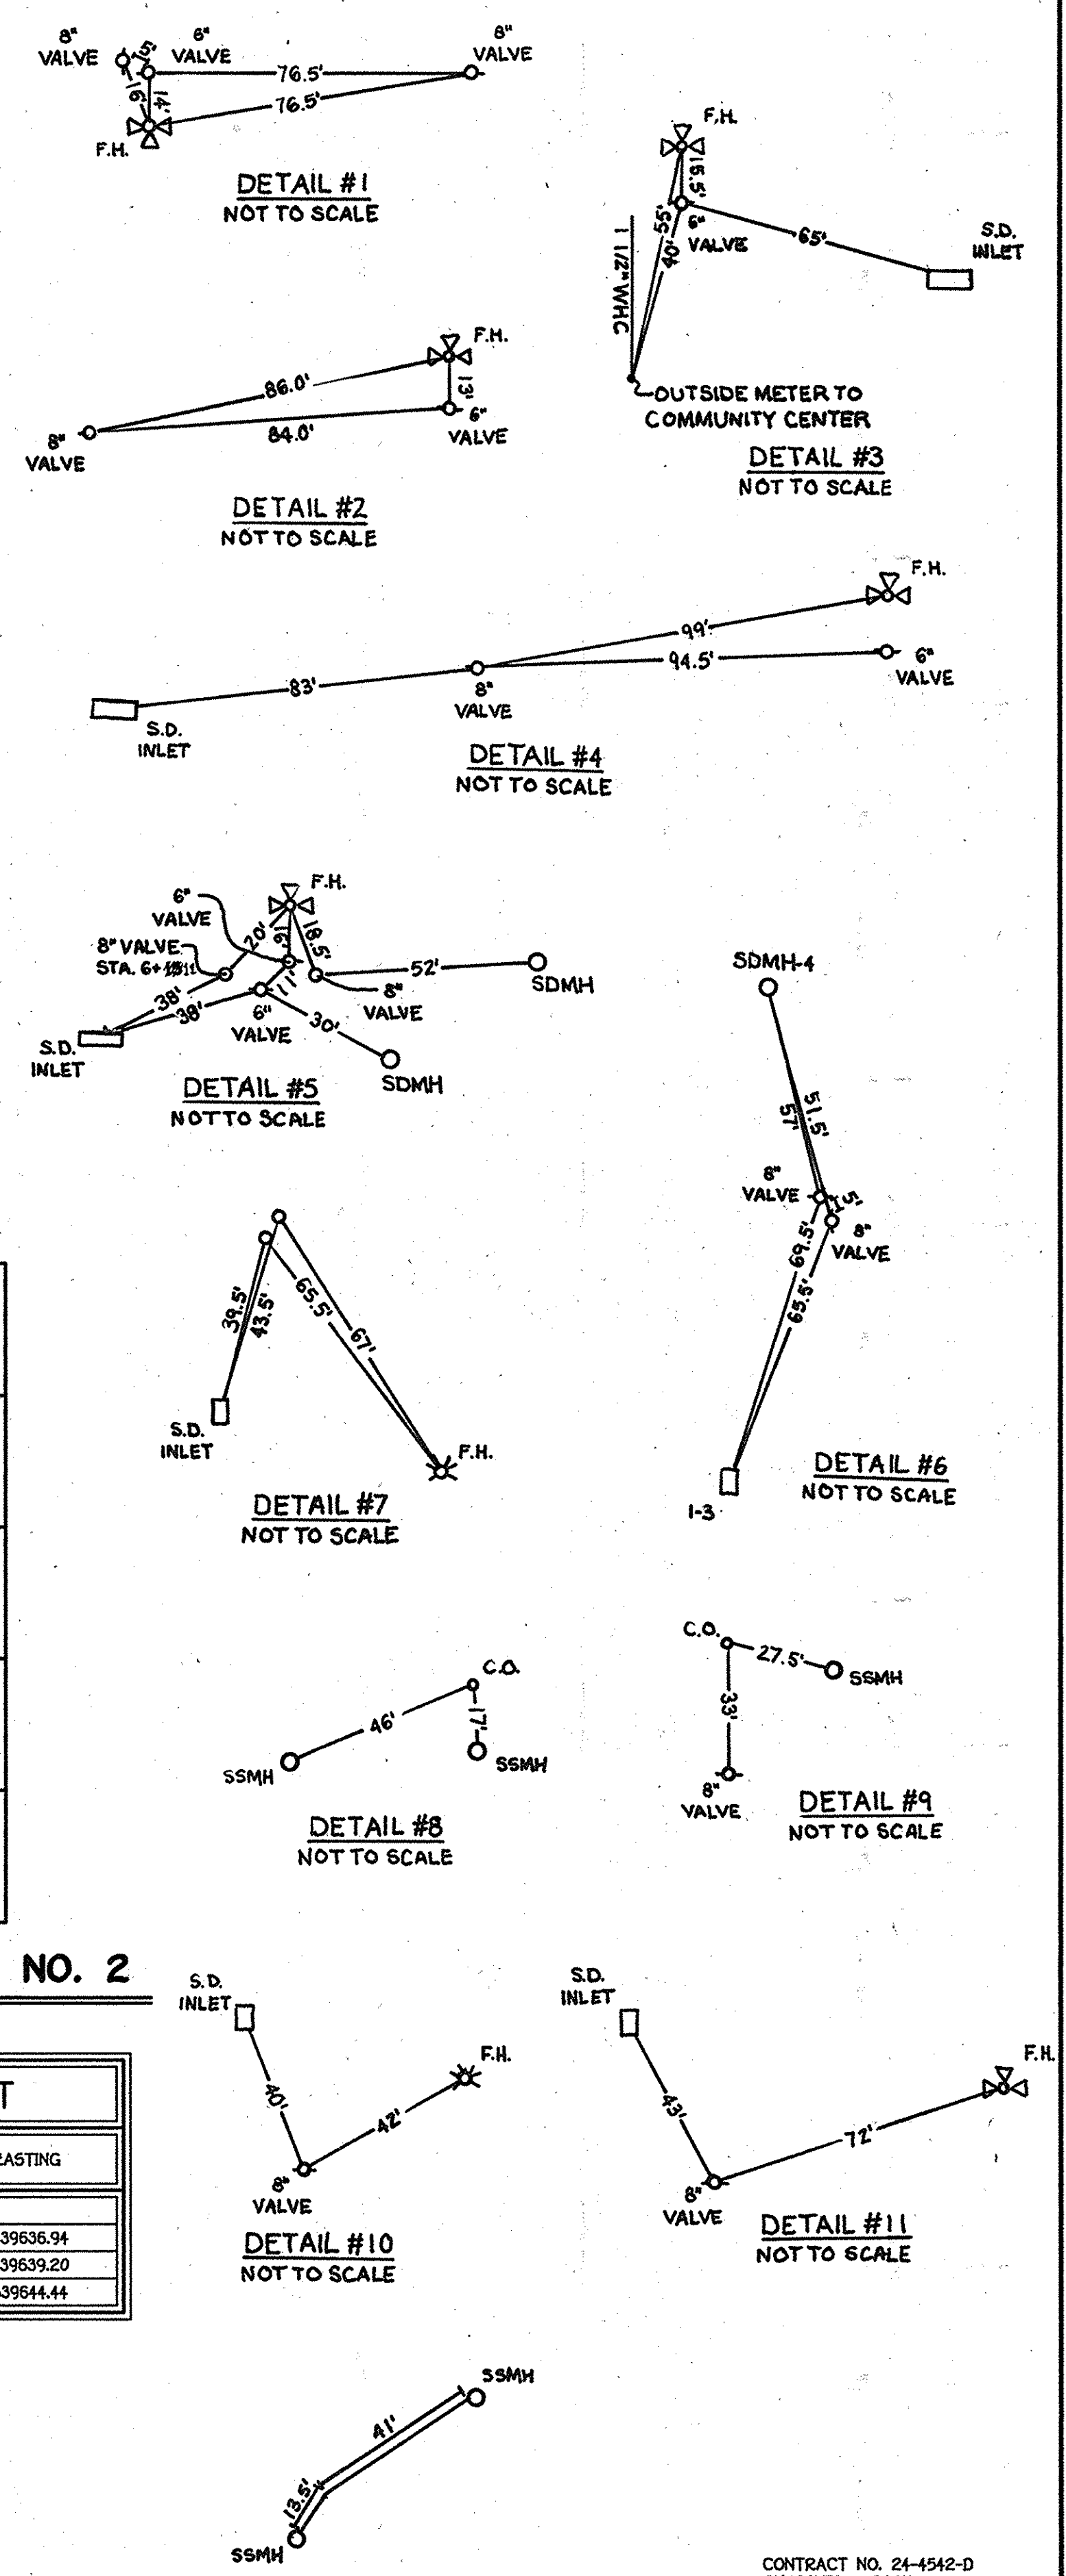


8" WATER MAIN TO CONDO BUILDING NO. 4

WATER MAIN TABULATION CHART			
W.M. STA.	APPURTENANCE	NORTHING	EASTING
8" WATER MAIN TO CONDO BUILDING NO. 4			
0+00.00	8"X8" TEE	537339.40	1339917.36
0+03.00	8" VALVE	537337.14	1339915.38
0+10.00	8" PLUG & BUTTRESS	537331.89	1339910.75

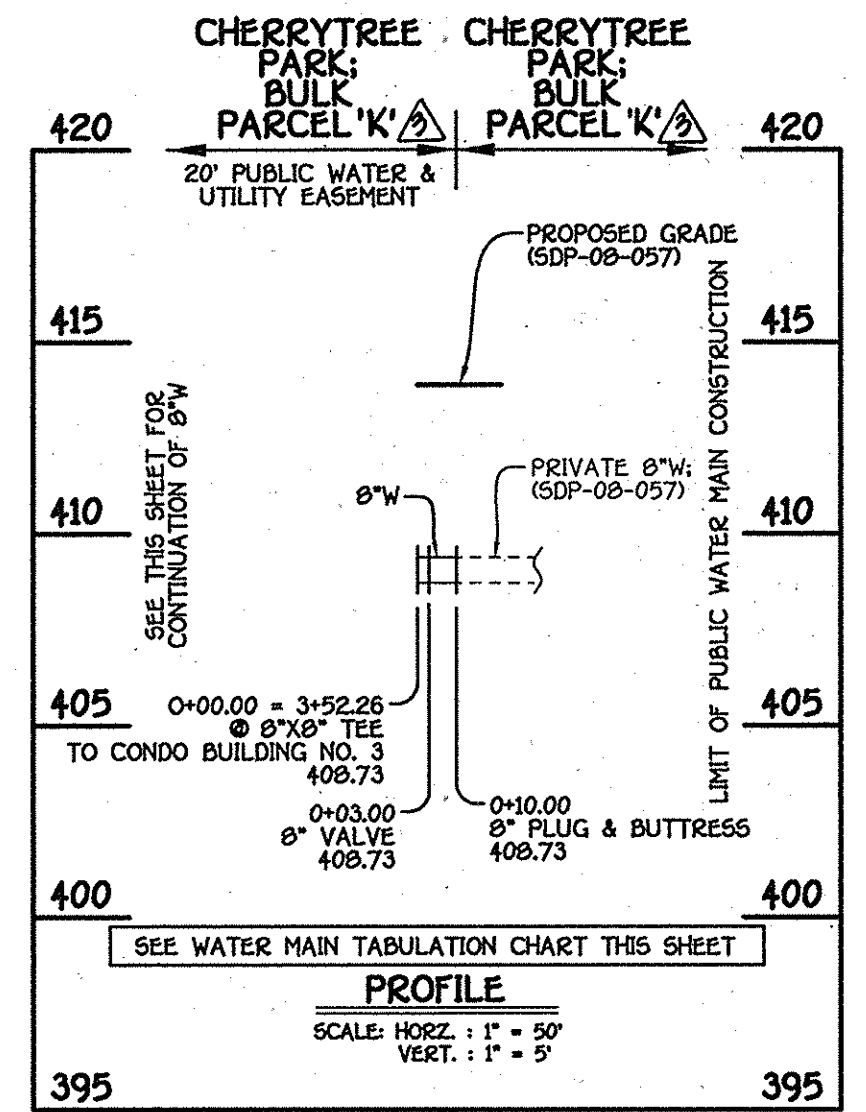

8" WATER MAIN TO CONDO BUILDING NO. 3

WATER MAIN TABULATION CHART			
W.M. STA.	APPURTENANCE	NORTHING	EASTING
8" WATER MAIN TO CONDO BUILDING NO. 3			
0+00.00	8"X8" TEE	537262.40	1339727.57
0+03.00	8" VALVE	537260.41	1339729.82
0+10.00	8" PLUG & BUTTRESS	537255.79	1339735.07

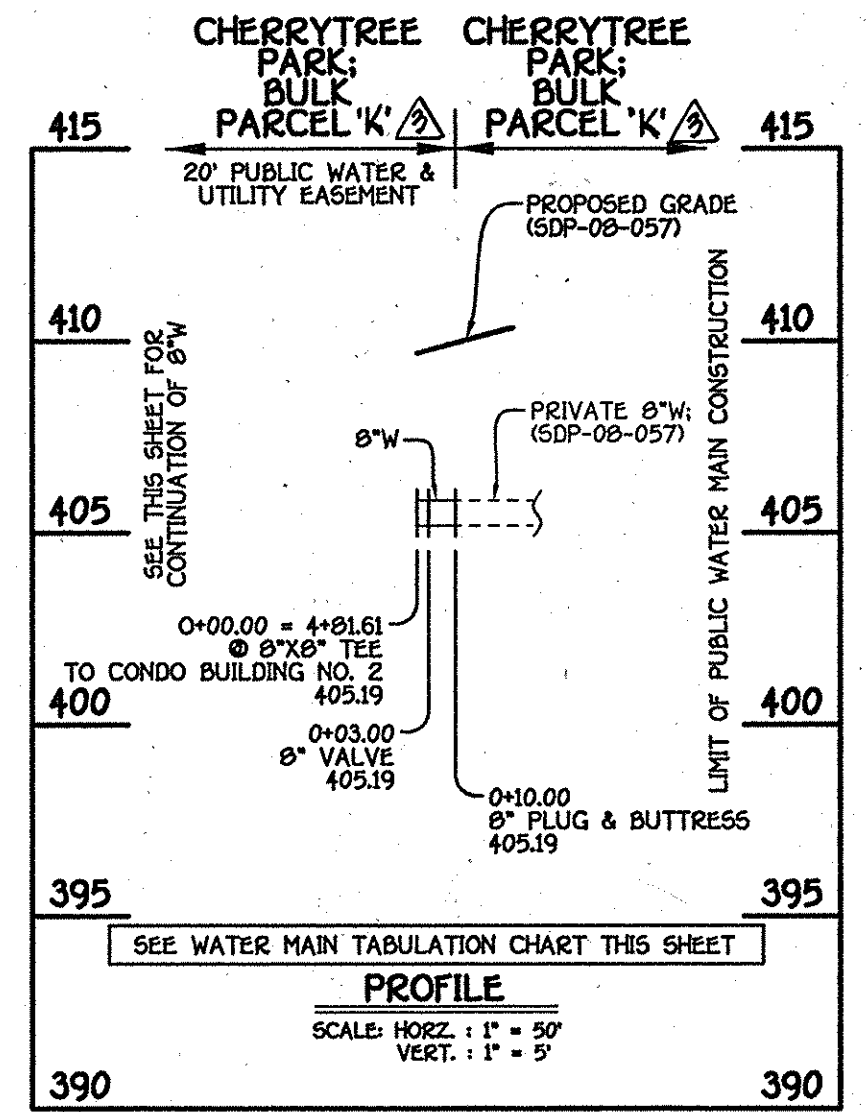


8" WATER MAIN TO CONDO BUILDING NO. 2

WATER MAIN TABULATION CHART			
W.M. STA.	APPURTENANCE	NORTHING	EASTING
8" WATER MAIN TO CONDO BUILDING NO. 2			
0+00.00	8"X8" TEE	537172.09	1339636.94
0+03.00	8" VALVE	537170.10	1339639.20
0+10.00	8" PLUG & BUTTRESS	537165.48	1339644.44

DEPARTMENT OF PUBLIC WORKS
HOWARD COUNTY, MARYLAND

DEPARTMENT OF PLANNING AND ZONING
HOWARD COUNTY, MARYLAND

FISHER, COLLINS & CARTER, INC.
CIVIL ENGINEERING CONSULTANTS & LAND SURVEYORS
CENTRAL SQUARE OFFICE PARK - 10272 BALTIMORE NATIONAL FREE
ELICOTT CITY, MARYLAND 21042
(410) 461-2955

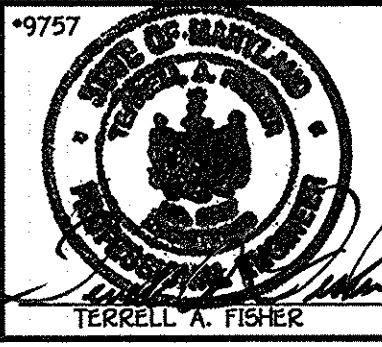

DESIGNED BY: B.C.R.
DRAWN BY: B.C.R.
CHECKED BY: P.W.K.
DATE: MAY, 2008

WATER MAIN EXTENSIONS
PROFILES & CHARTS

CHERRYTREE PARK
BULK PARCEL 'K' & 'A'
PHASES I & II
CONDOMINIUM BUILDINGS 1 THRU 8
WATER & SEWER MAIN EXTENSIONS
CONTRACT NO. 24-4542-D
SIXTH ELECTION DISTRICT
HOWARD COUNTY, MARYLAND

SCALE AS SHOWN
SHEET 3 of 4

I:\2008\04\01\proj\0401 Water and Sewer Base Plan (Revised).dwg, 5/19/2008 2:32:20 PM

