

VICINITY MAP
SCALE: 1" = 2,000'

- LEGEND
- PROPERTY LINE
 - - - EX. CONTOUR
 - EX. BUILDING
 - ~ EX. WOODS LINE
 - ~ PROP. WOODS LINE
 - ZONING LINE
 - PROP. ROW LINE
 - SOIL LINE
 - BUILDING SETBACK LINE
 - EX. SEWER LINE
 - EX. WATER LINE
 - ⑧ LOT NUMBER

- SLOPE (15% - 24.99%)
- PROPOSED STREET LIGHT:
 Pole: 14' - Fiberglass - bronze, black or grey ornamental
 Post-top: Colonial, Modern
 Size: 100w.HPS
 150w.HPS

FOREST CONSERVATION NOTE:
 Approximately 6.8 acres of forest exists on site as described by the Forest Stand Delineation included with Sketch Plan submittal DP&Z file 5-00-17. No retention credit can be achieved on-site, and proposed forest clearing generates a reforestation requirement of 4.5 + acres, to be satisfied off-site as shown on sheet 3.

NOTE:
 Our forest conservation obligation of 4.5 Acres will be satisfied on the property known as Chase Farm Lot 5 Tax Map 21 and plans will be submitted with final plan review.

**SCHEDULE D
 STORM WATER MANAGEMENT
 AREA LANDSCAPING**

LINEAR FT OF PERIMETER (TYPE 'B')	740 LF
NUMBER OF TREES REQUIRED	
SHADE TREES @ 1/50 LF.	17
EVERGREEN TREES @ 1/40 LF.	21
CREDIT FOR EXISTING VEGETATION	NA
CREDIT FOR OTHER LANDSCAPING	NA
NUMBER OF TREES PROVIDED	
SHADE TREES	
EVERGREEN TREES	
SHRUBS	


**SCHEDULE A
 PERIMETER LANDSCAPE EDGE**

CATEGORY	ADJACENT to PERIMETER PROPERTIES						
	P 1	P 2	P 3	P 4	P 5	P 6	P 7
LANDSCAPE TYPE 'A' LINEAR FEET OF PERIMETER	209 LF.	81 LF.	217 LF.	148 LF.	169 LF.	170 LF.	119 LF.
LANDSCAPE TYPE 'B' LINEAR FEET OF PERIMETER					74 LF.		
CREDIT FOR EXISTING VEGETATION (DESCRIBE BELOW IF NEEDED)	73 LF.	304 LF.	153 LF.	123 LF.	0 LF.	0 LF.	284 LF.
CREDIT FOR PERM (DESCRIBE BELOW IF NEEDED)	N/A	N/A	N/A	N/A	N/A	N/A	N/A
NUMBER OF PLANTS REQUIRED							
SHADE TREES	3	1	4	2	5	5	2
EVERGREEN TREES	0	0	0	0	2	0	0
SHRUBS	0	0	0	0	0	0	0
NUMBER OF PLANTS PROVIDED							
SHADE TREES							
EVERGREEN TREES							
OTHER TREES (2:1 SUBSTITUTION)							
SHRUBS (10:1 SUBSTITUTION)							
(DESCRIBE PLANT SUBSTITUTION CREDITS BELOW IF NEEDED)							


* NOTE: STREET TREES WILL BE PROVIDED @ 1/40 LF.

FOREST CONSERVATION CALCULATIONS

BASIC SITE DATA	ACRES (110)
GROSS SITE AREA	7.8
AREA WITHIN 100 YEAR FLOODPLAIN	0.0
AREA WITHIN AGRICULTURAL USE OR PRESERVATION PARCEL (IF APPLICABLE)	0.0
NET TRACT AREA	7.8
LAND USE CATEGORY	R-20
INFORMATION FOR CALCULATIONS	
A. NET TRACT AREA	7.8
B. REFORESTATION THRESHOLD (20% x A)	1.6
C. AFFORESTATION MINIMUM (15% x A)	1.2
D. EXISTING FOREST ON NET TRACT AREA	6.8
E. FOREST AREAS TO BE CLEARED	6.8
F. FOREST AREAS TO BE RETAINED	0.0
REFORESTATION CALCULATIONS	
A. NET TRACT AREA	2.8
B. REFORESTATION THRESHOLD (20% x A)	0.6
C. EXISTING FOREST ON NET TRACT AREA	6.8
D. FOREST AREAS TO BE CLEARED	0.0
E. FOREST AREAS TO BE RETAINED	0.0
F. FOREST AREAS CLEARED ABOVE REFORESTATION THRESHOLD	5.2
G. FOREST AREAS CLEARED BELOW REFORESTATION THRESHOLD	1.6
H. FOREST AREAS RETAINED ABOVE REFORESTATION THRESHOLD	0.0
CLEARING BELOW THE THRESHOLD	
IF FOREST AREAS TO BE RETAINED ARE LESS THAN THE REFORESTATION THRESHOLD (IF F IS LESS THAN B), THE FOLLOWING CALCULATIONS APPLY:	
REFORESTATION FOR CLEARING ABOVE THRESHOLD FORM	1.3
REFORESTATION FOR CLEARING BELOW THRESHOLD GH2	3.2
TOTAL REFORESTATION REQUIRED (FORM) + (GH2)	4.5

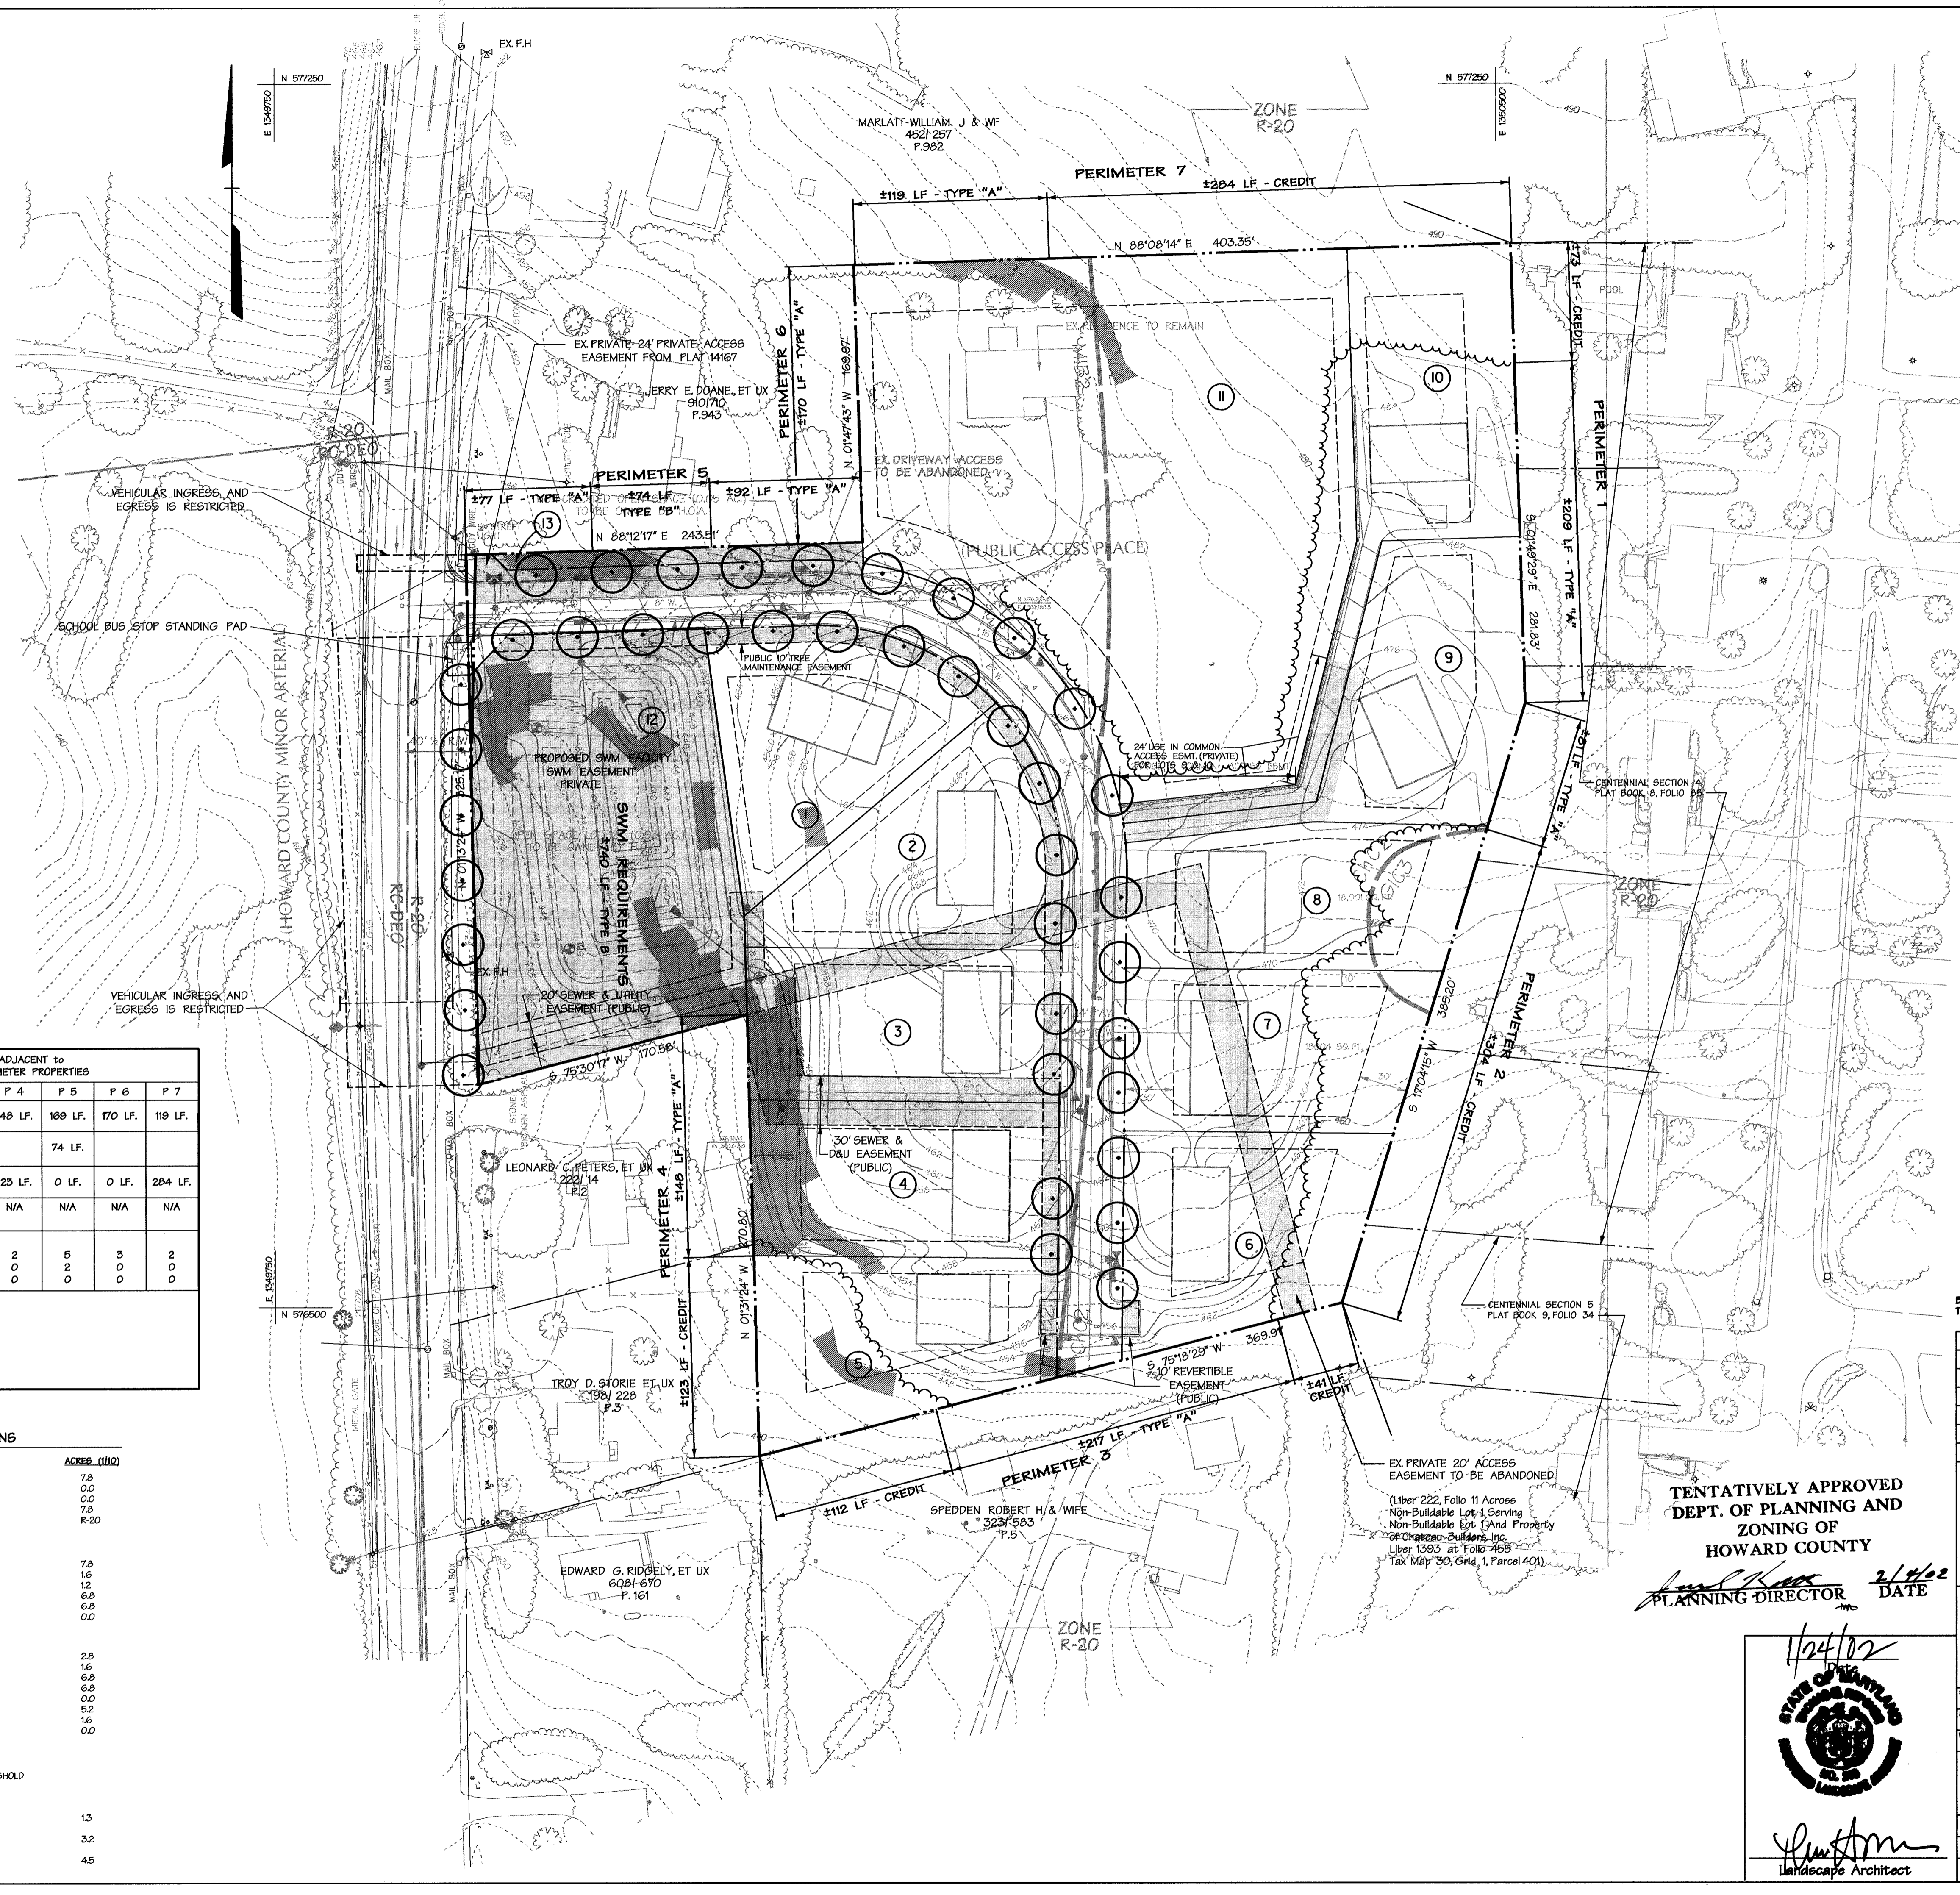

TENTATIVELY APPROVED
 DEPT. OF PLANNING AND
 ZONING OF
 HOWARD COUNTY
 PLANNING DIRECTOR DATE 2/16/02

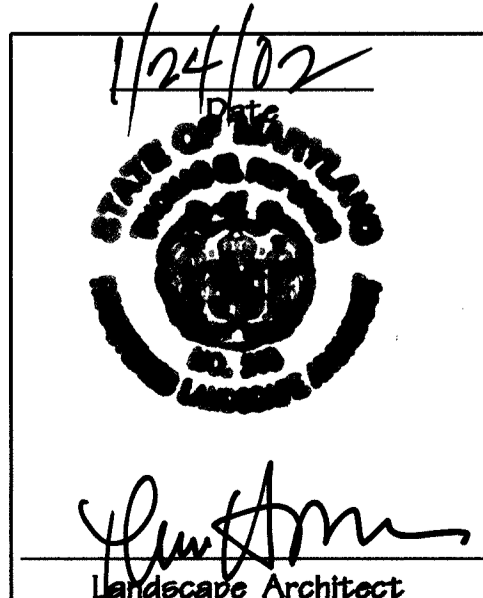

DATA SOURCES:
 BOUNDARY PER RECORD PLAT 14167, TOPPO PER 301 AERIAL DATED FEB. 5, 2001,
 TOPPO FOR CENTENNIAL LANE PER DAFT MCGUIRE WALKER DATED APRIL 23, 2001

Date	No.	Revision Description

OWNER: MICHAEL O'DONNELL, KEITH O'DONNELL, MELINDA O'DONNELL, NATHAN O'DONNELL
 C/O NORTHBRIDGE DEVELOPMENT, LLC
 14045 GARED DRIVE
 GLENWOOD, MD 21758

DEVELOPER: NORTHBRIDGE DEVELOPMENT, LLC
 14045 GARED DRIVE
 GLENWOOD, MD 21758

DMW
 Draft: MacCann-Whitman, Inc.
 200 East Pennsylvania Avenue
 Towson, Maryland 21286
 (410) 286-3333
 Fax: 286-4705

A Team of Land Planners,
 Landscape Architects,
 Engineers, Surveyors &
 Environmental Professionals

EDITH'S GIFT	SECTION/AREA	LOT/FACIL #
14167	15.1	R-20
TRACED MAP	24.30	CELEBRITY TRACT
WATER CODE	SEWER CODE	
TITLE	CENTENNIAL WOODS RESUBDIVISION OF EDITH'S GIFT LOTS 1 & 2 PRELIMINARY LANDSCAPE PLAN	
Des By	RLH	Scale 1" = 50'
Drn By	AJS	Date 10/15/01
Chk By	Approved	3 OF 3