

LANDSCAPE SCHEDULE

LEGEND

- LC
- AH
- RS
- WO

KEY	BOTANICAL NAME	COMMON NAME	SIZE	QT	COMMENTS	
LC	CUPRESSOCYPARIS LEYLAND	LEYLAND CYPRESS	5'-6" HT	14	B & B	
AH	ILEX OPACA	AMERICAN HOLLY	5'-6" HT	9	B & B	
RS	ACER RUBRUM ^{RED SUNSET}	RED SUNSET MAPLE	2 1/2"-3" CAL	10	B & B	
WO	QUERCUS PHELLOS	WILLOW OAK	2 1/2"-3" CAL	14	B & B	
TOTALS					47	

1. THIS PLAN HAS BEEN PREPARED IN ACCORDANCE WITH THE PROVISIONS OF SECTION 16.123 OF THE HOWARD COUNTY CODE AND THE LANDSCAPE MANUAL. FINANCIAL SURETY FOR THE REQUIRED 25 LANDSCAPE TREES, IN THE AMOUNT OF \$6,000.00 IS PART OF THE DEVELOPER'S AGREEMENT.

2. PLANT MATERIAL AND INSTALLATION TO CONFORM WITH ANSI Z60.1, LATEST EDITION.


PERIMETER	1	2	3
CATEGORY*	Adj. to Roadways	*	*
LANDSCAPE TYPE	B	A	A
LINEAR FEET OF PERIMETER	375'	479'	382'
CREDIT FOR EXISTING VEGETATION (YES, LINEAR FEET)	0	479'	0
NET LINEAR FEET TO BE PLANTED	375'	0	382'
NUMBER OF PLANTS REQUIRED			
SHADE TREES	8	0	7
EVERGREEN TREES (1:40')	10	0	0
SHRUBS	0	0	0

* = ADJACENT TO PROPERTIES/PRESERVATION PARCELS UNLESS NOTED OTHERWISE.

DEVELOPER'S/BUILDER'S CERTIFICATE

I /WE CERTIFY THAT THE LANDSCAPING SHOWN ON THIS PLAN WILL BE DONE ACCORDING TO THE PLAN, SECTION 16.124 OF HOWARD COUNTY CODE AND THE HOWARD COUNTY LANDSCAPE MANUAL. I/WE FURTHER CERTIFY THAT UPON COMPLETION A CERTIFICATION OF LANDSCAPE INSTALLATION, ACCOMPANIED BY AN EXECUTED ONE YEAR GUARANTEE OF PLANT MATERIALS, WILL BE SUBMITTED TO THE DEPARTMENT OF PLANNING AND ZONING.

Walter R. ... 11/2/04
 NAME DATE

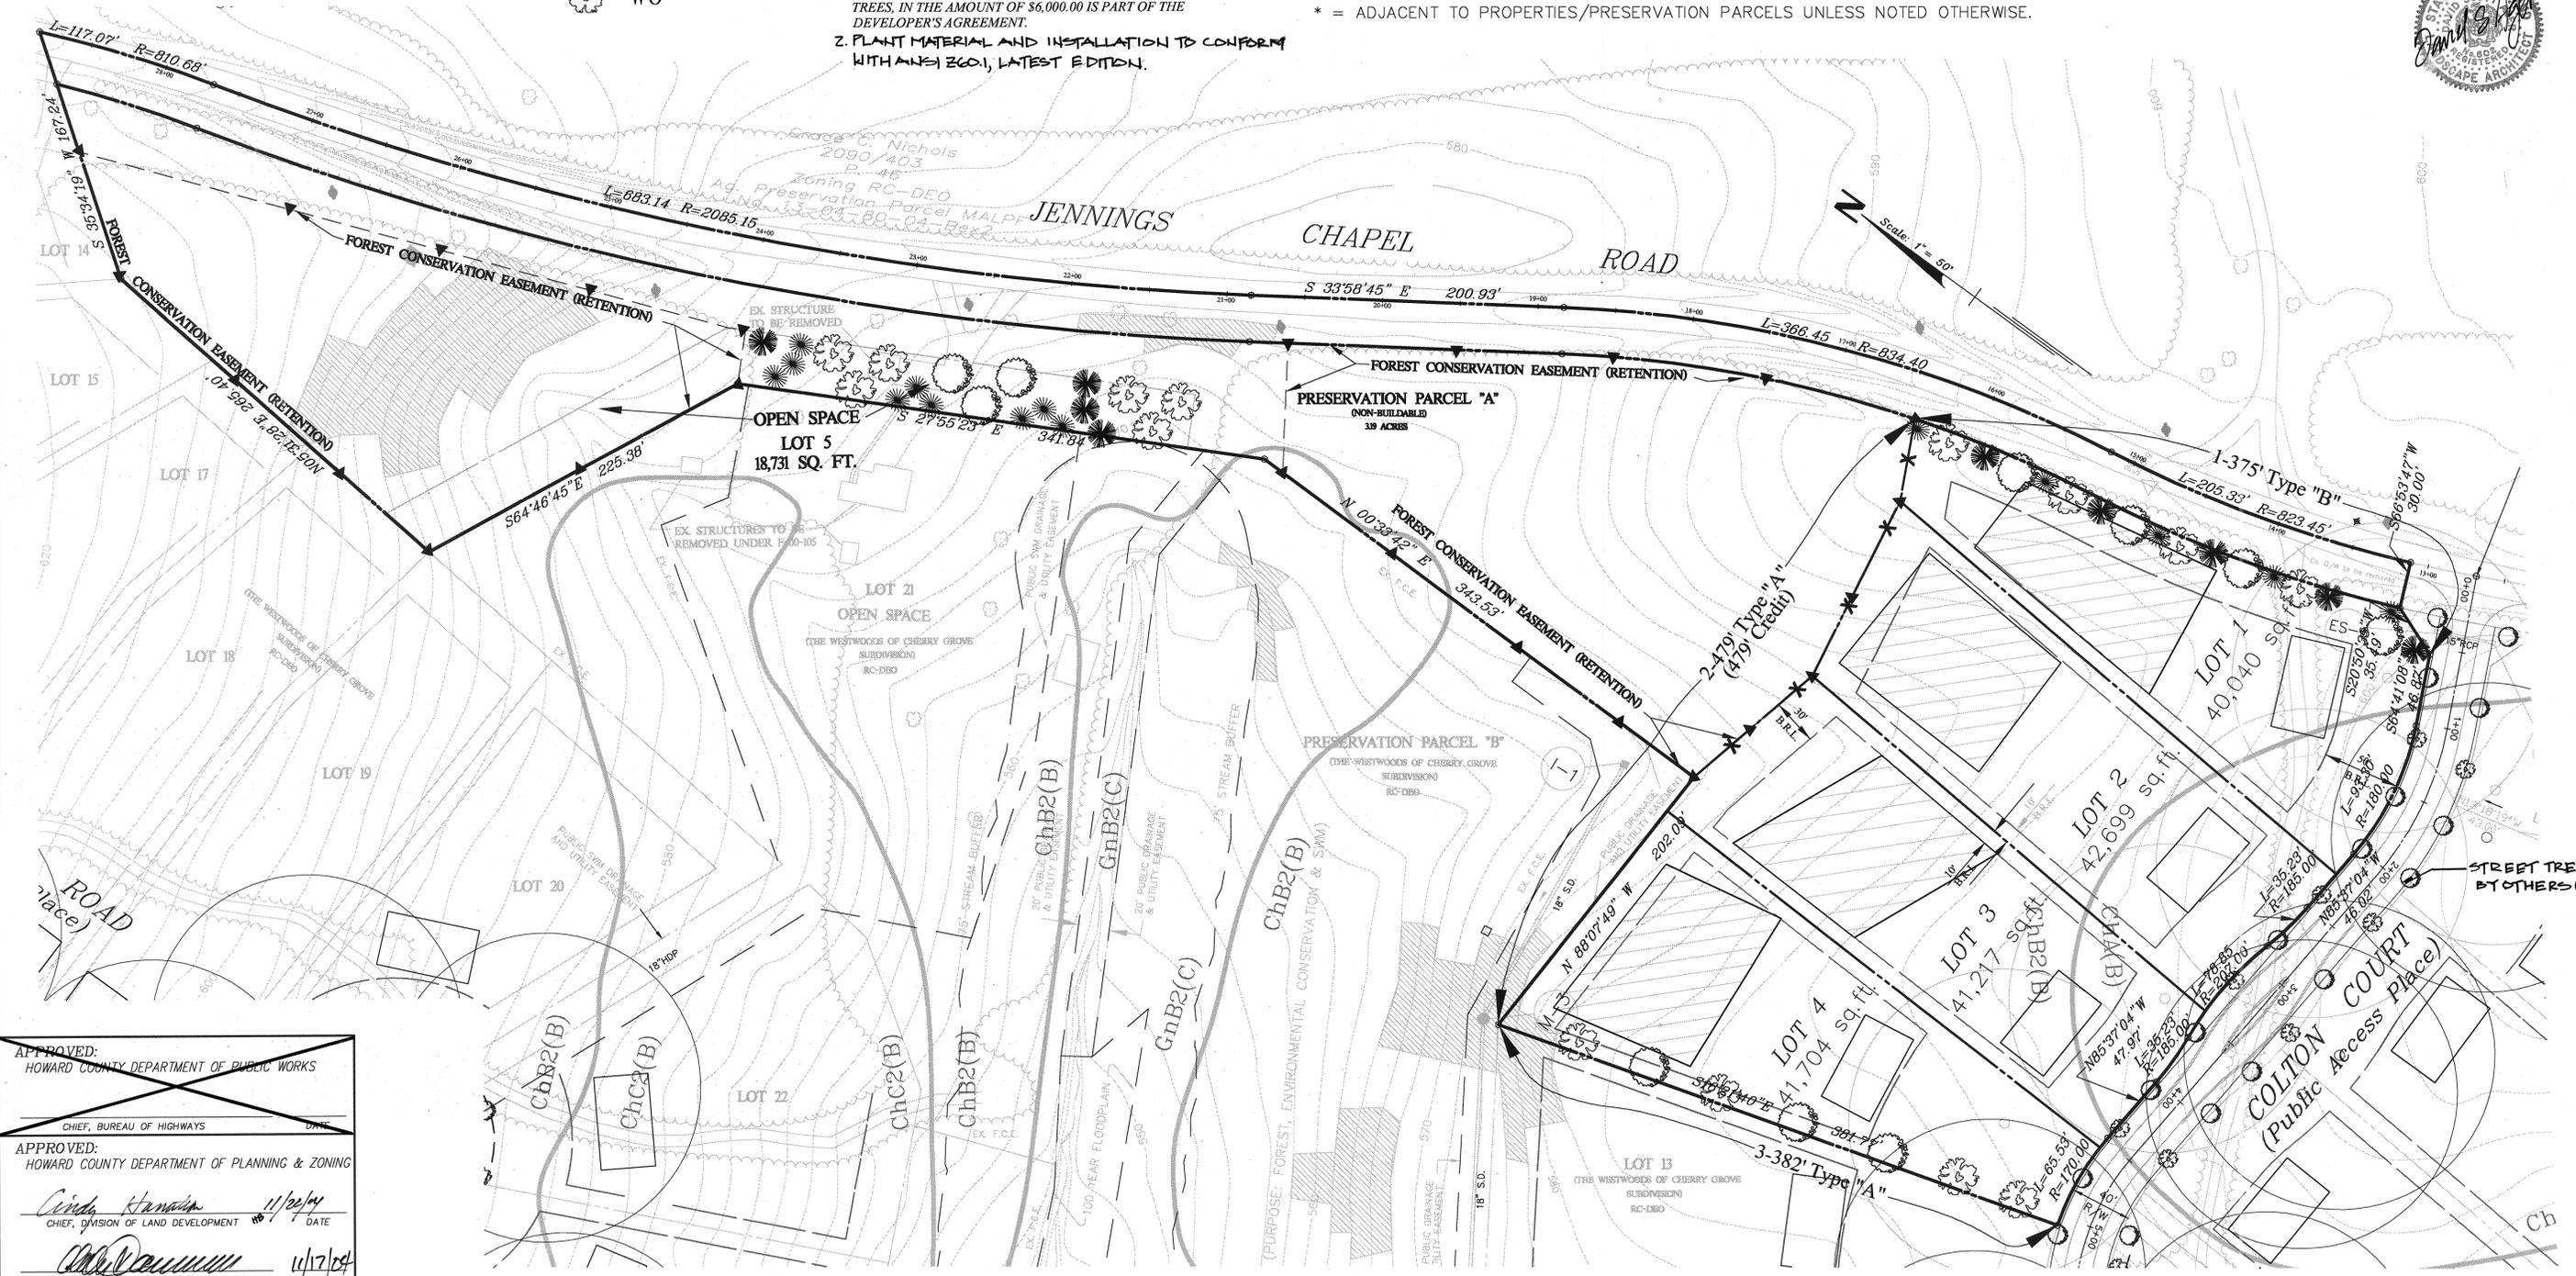

APPROVED:
 HOWARD COUNTY DEPARTMENT OF PUBLIC WORKS
 CHIEF, BUREAU OF HIGHWAYS

APPROVED:
 HOWARD COUNTY DEPARTMENT OF PLANNING & ZONING
Cinda ... 11/2/04
 CHIEF, DIVISION OF LAND DEVELOPMENT DATE

... 11/17/04
 CHIEF, DEVELOPMENT ENGINEERING DIVISION DATE

REVISION	DATE	REVISION	DATE

OWNER/DEVELOPER:
 NICHOLS VENTURE, LLC
 C/O RODGERS CONSULTING, INC.
 19847 CENTURY BLVD, STE. 200
 GERMANTOWN, MD. 20874
 (301) 948-4700

ENGINEER:
 RODGERS CONSULTING, INC.
 19847 CENTURY BLVD, STE. 200
 GERMANTOWN, MD. 20874
 (301) 948-4700

LANDSCAPE PLAN

MINOR SUBDIVISION
EYLER PARK
AT THE WESTWOODS
 ELECTION DISTRICT NUMBER 4
 HOWARD COUNTY, MARYLAND

RODGERS CONSULTING
 Enhancing the value of land assets

Rodgers Consulting, Inc.
 19847 Century Blvd.
 Suite 200
 Germantown, MD 20874
 301.948.4700
 301.948.6256 (fax)
 301.253.6609
 www.rodgers.com

BY	DATE	SCALE:
BASE DATA	CADD	2-99
DESIGNED	PFB	2-99
DRAWN	CADD	8-00
REVIEWED	PFB	8-00
RELEASE FOR		
BY	DATE	SHEET No.
		3 OF 3