

FOREST CONSERVATION WORKSHEET

NET TRACT AREA table with 4 rows and 2 columns, showing total tract area, area within 100 year floodplain, area to remain in agricultural production, and net tract area.


Input the number "1" under the appropriate land use zoning, and limit to only one entry. ARA MDR IDA HDR MFD CIA...

- Planting Requirements: N. Reforestation for clearing above conservation threshold... 0.00. P. Reforestation for clearing below conservation threshold... 0.00.

TOTAL ON-SITE AFFORESTATION and TOTAL FEE-IN-LIEU OF AFFORESTATION summary table.

RAIN GARDEN # 1 through 6 table with columns for elevation (top/bottom) and depth.

Rev For Dwg 2 PROVIDED BY GRASS CHANNEL SWM CREDIT.

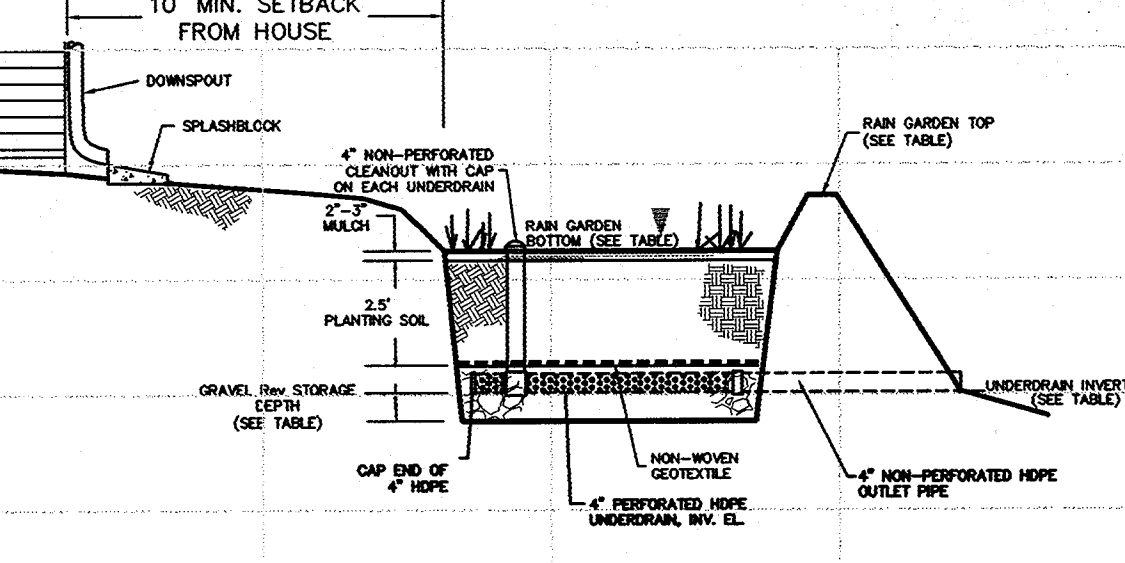

TYPICAL RAIN GARDEN PROFILE

AFFORESTATION PLANT LIST

Alternative 1 Plant List table with columns for QTY, SPECIES, SHADE, MOIST, WET, MIN. O.C., SIZE & REMARKS.

Alternative 2 Plant List

Alternative 2 Plant List table with columns for QTY, SPECIES, SHADE, MOIST, WET, MIN. O.C., SIZE & REMARKS.

FOREST CONSERVATION REQUIREMENTS

Table with 2 columns: Alternative 1 and Alternative 2, showing required trees for FCE A and FCE B.


DEVELOPER'S/OWNER'S CERTIFICATE

I/WE CERTIFY THAT THE LANDSCAPING SHOWN ON THIS PLAN WILL BE DONE IN ACCORDANCE TO THE PLAN, SECTION 16.124 OF THE HOWARD COUNTY SUBDIVISION...


Approval and signature blocks for Department of Planning and Zoning, Chief, Development Engineering Division, dated 9/22/06 and 9/16/06.

SCHEDULE A: PERIMETER LANDSCAPED EDGE

Schedule A table with 4 columns (Perimeter 1-4) and 6 rows (Landscape Type, Linear Feet, Credit for Existing Vegetation, etc.).

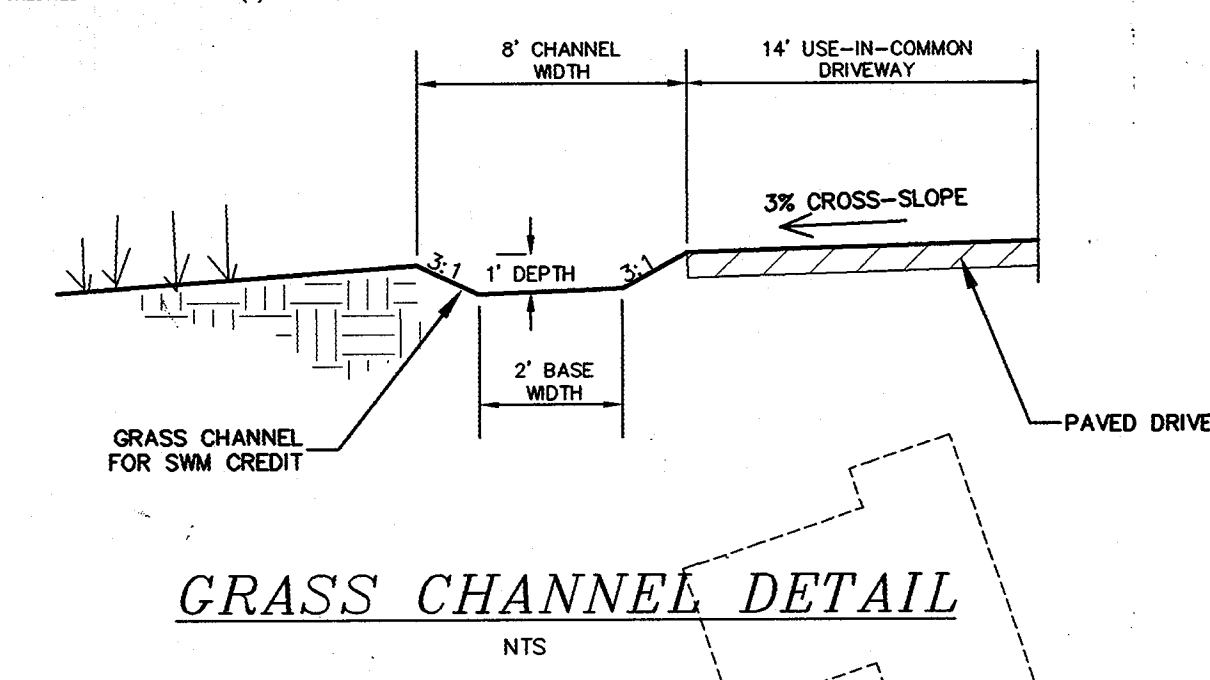

GRASS CHANNEL DETAIL

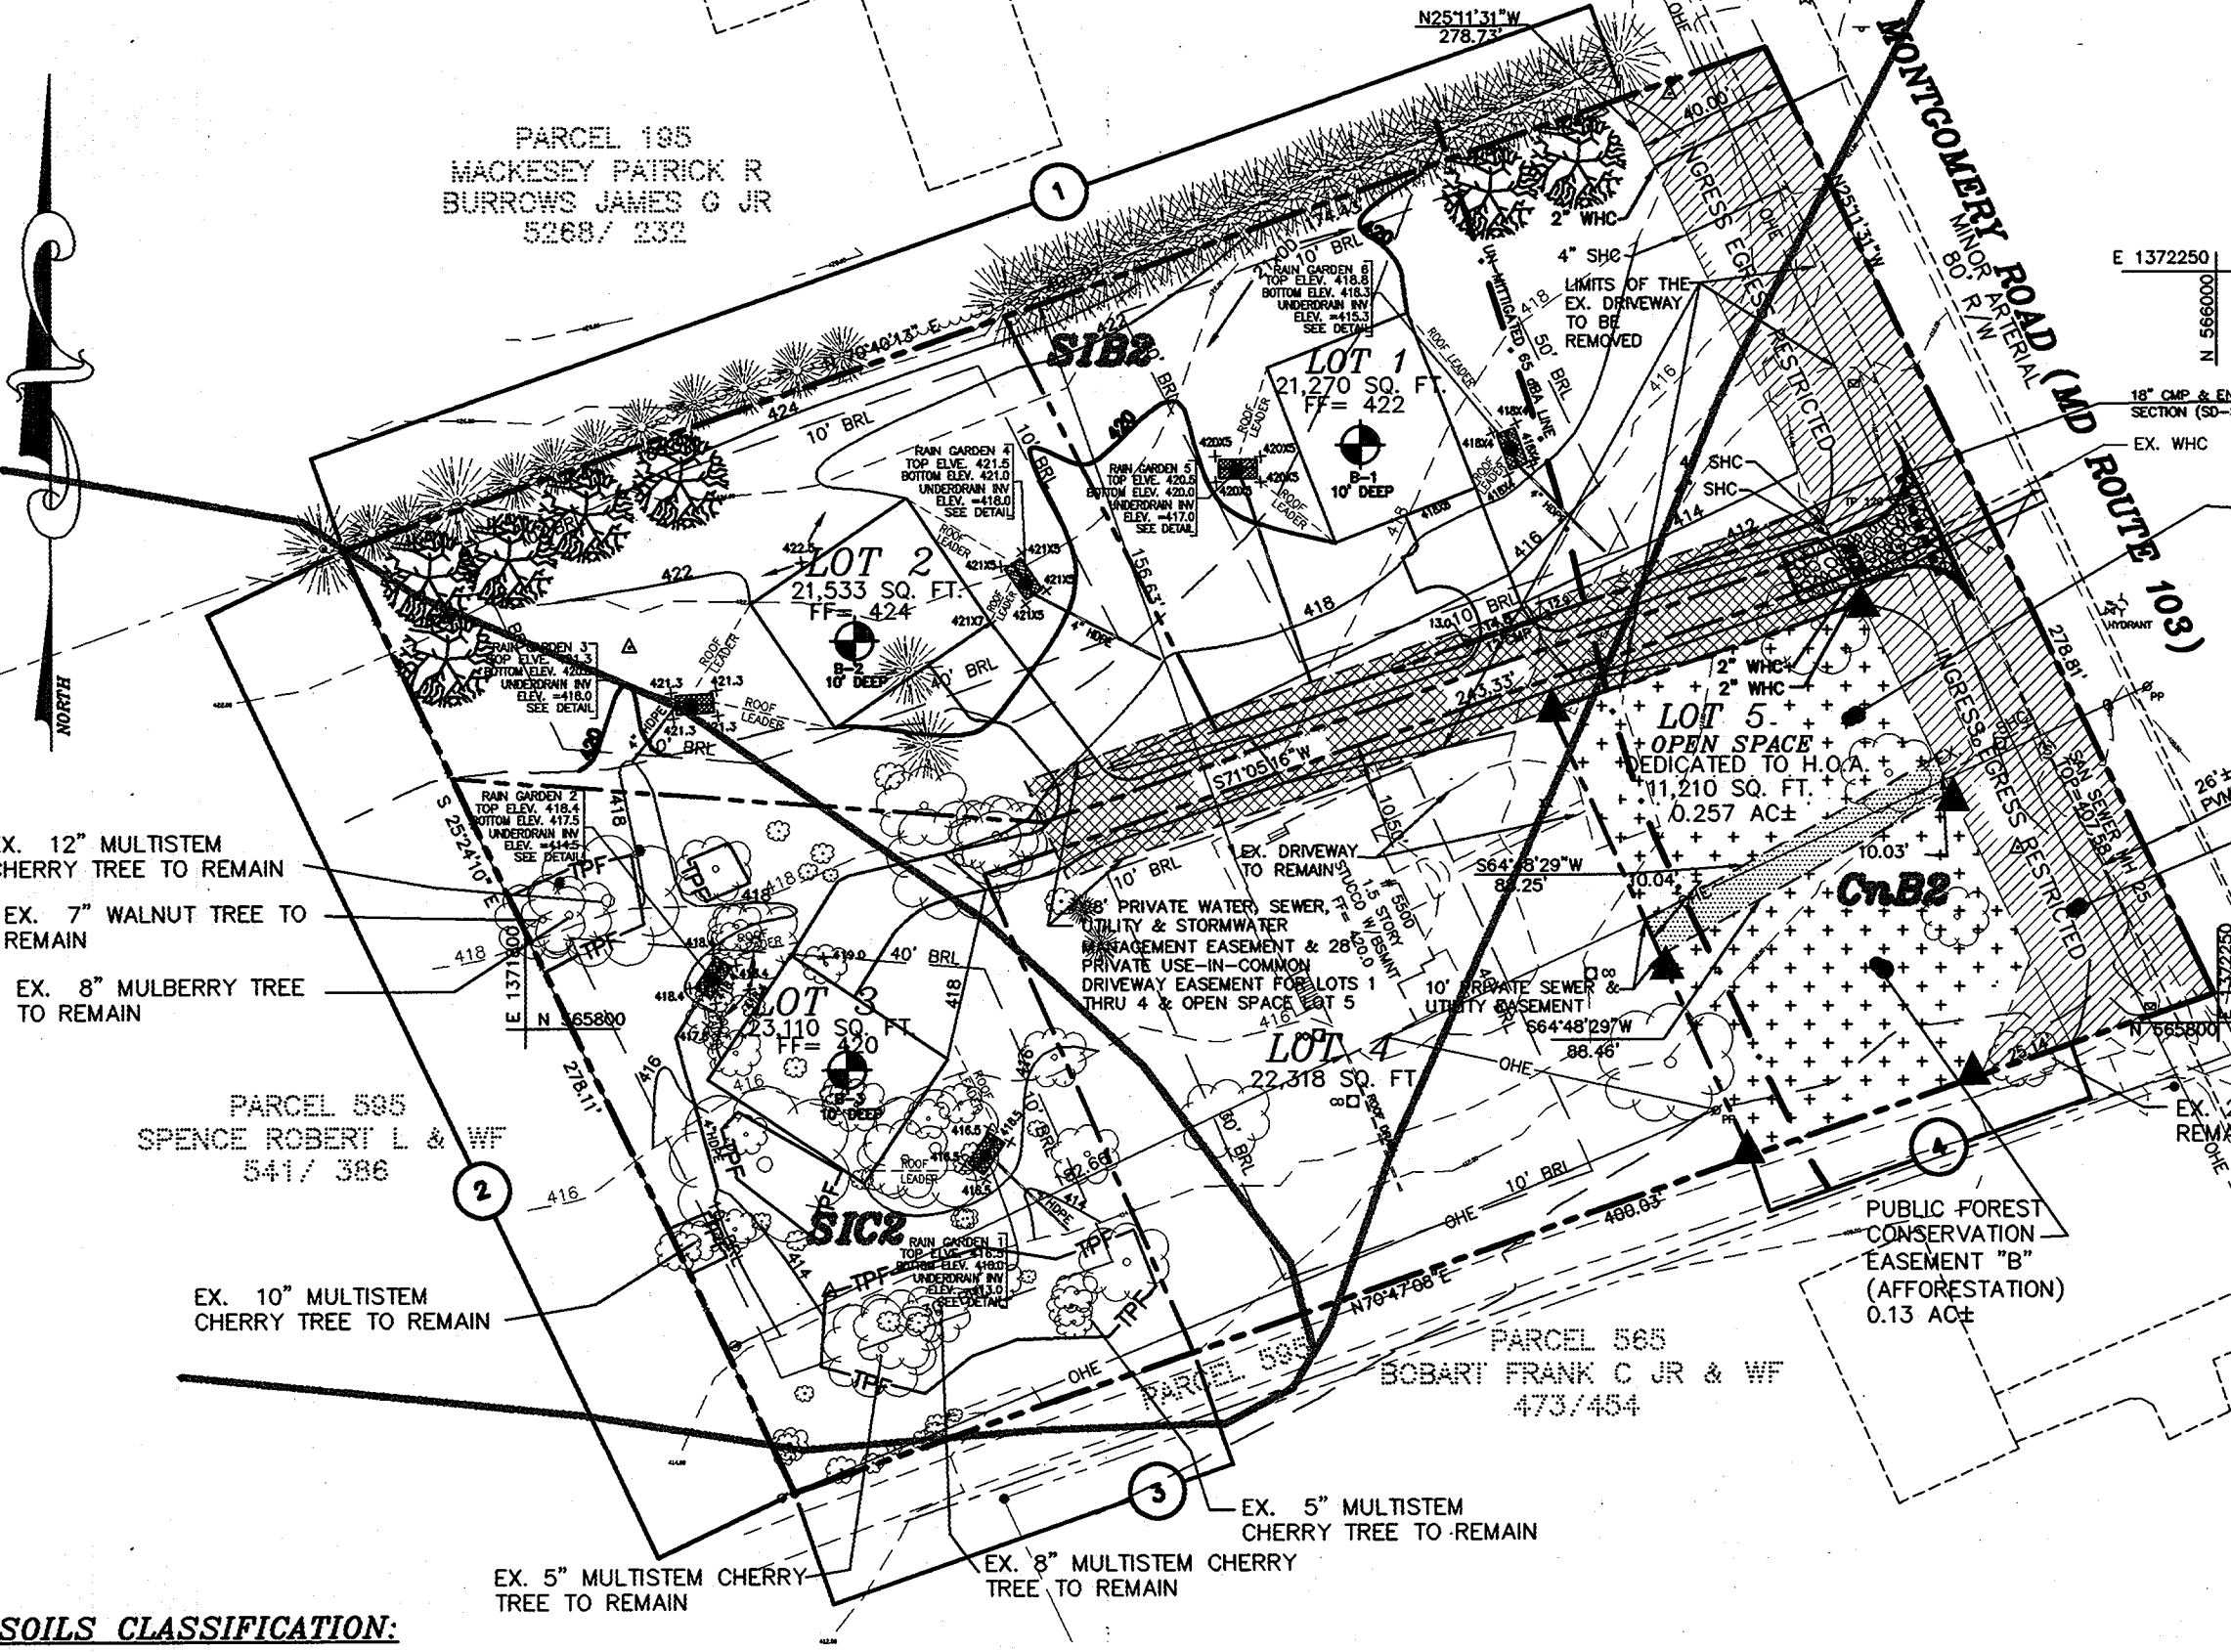

SOILS CLASSIFICATION: CnB2 (B) CHILLUM-FAIRFAX LOAMS, 1% TO 3% SLOPES, MODERATELY ERODED...

PLANTING SPECIFICATIONS AND NOTES


- 1. PROTECTION FENCING AND SILT FENCES FOR SEDIMENT AND EROSION CONTROL ARE TO BE INSTALLED WHEN NECESSARY AS A FIRST ORDER OF BUSINESS...

- 1. FOR CONTAINER GROWN NURSERY STOCK, PLANTING SHOULD OCCUR WITHIN 2 WEEKS AFTER DELIVERY TO THE SITE.

- 1. THE PLANTING FIELD SHOULD BE PREPARED AS SPECIFIED (SEE DETAIL) NATIVE STOCKPILED SOILS SHOULD BE USED FOR SOIL MIX AND BACKFILL FOR PLANTING FIELD.


LEGEND

- TPF TREE PROTECTIVE FENCE, SPECIMEN TREE, PROPOSED FOREST CONSERVATION EASEMENT (AFFORESTATION), FOREST CONSERVATION SIGNAGE, LAND DEDICATED TO THE STATE OF MARYLAND.

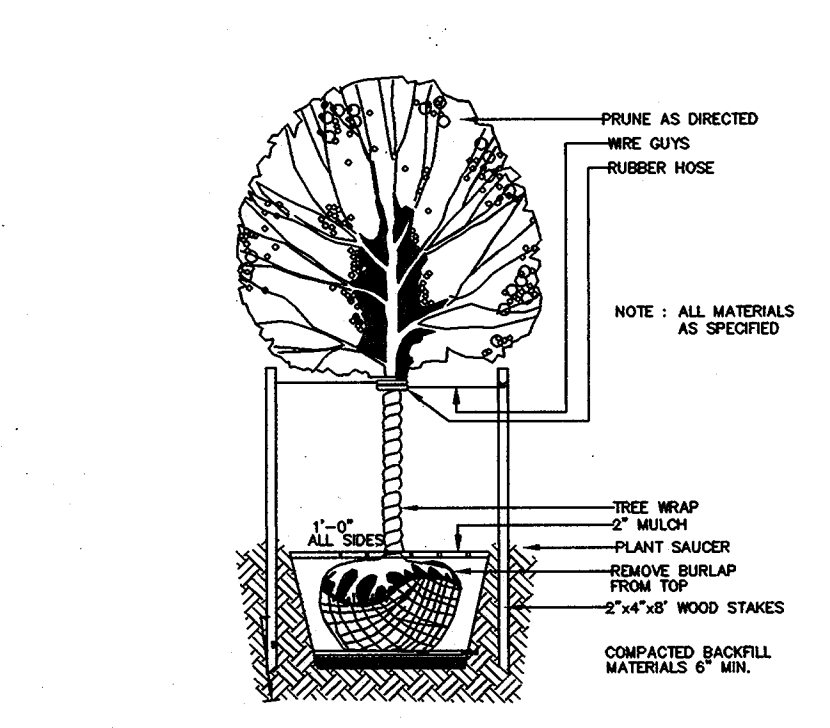


TYPICAL DECIDUOUS TREE PLANTING DETAIL

PROTECTIVE FENCE DETAIL

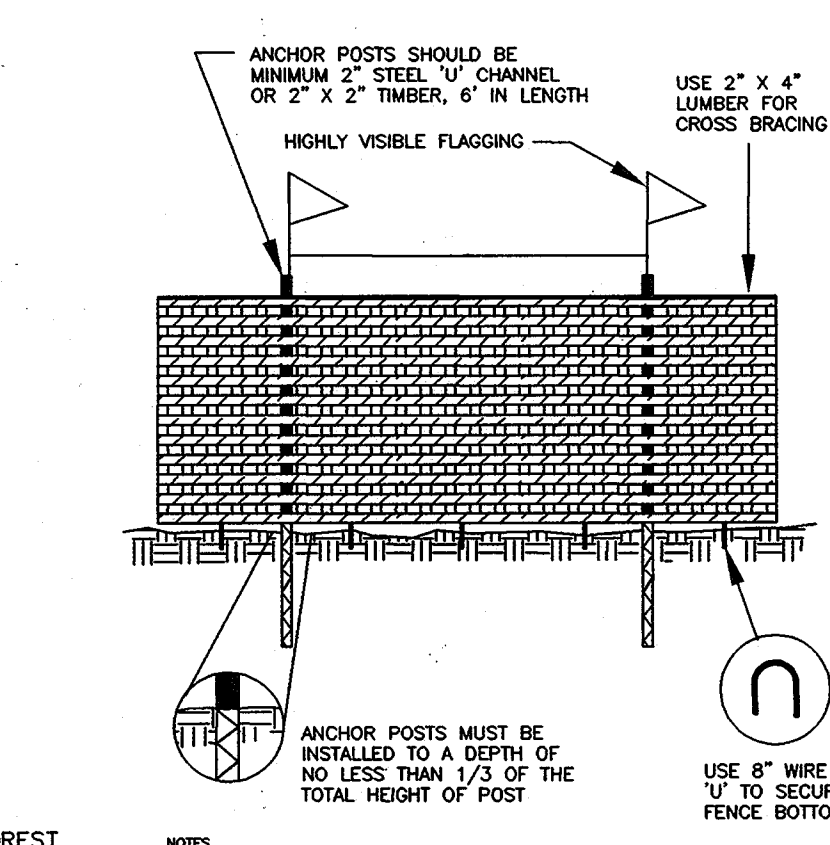

NOTE: THE CONFIGURATION OF THE ROW DEDICATION TO ACCOMMODATE THE PROPOSED PUBLIC ROAD IN THE ADJACENT SPACE PROPERTY (S-01-07)...

PLANT LIST table with columns for QUANTITY, BOTANICAL NAME, COMMON NAME, and SIZE.

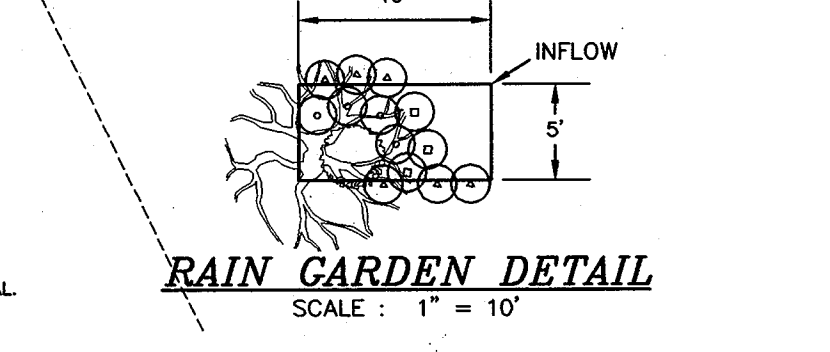


LANDSCAPE REQUIREMENT PLANTING SCHEDULE

Landscape Requirement table with columns for QUANTITY, BOTANICAL NAME, COMMON NAME, and SIZE.

- MAINTENANCE SCHEDULE: 1. ANNUAL MAINTENANCE DURING THE GROWING SEASON, FOR A THREE YEAR PERIOD...

SUPERVISION: ALL FOREST CONSERVATION ACTIVITIES SHALL BE DONE UNDER THE DIRECT SUPERVISION OF SOMEONE FROM THE DESIGN TEAM OR OTHER QUALIFIED PROFESSIONAL...

MD DNR QUALIFIED PROFESSIONAL: MASHID TRUNGA, OWNER: CHRISTOPHER BROWN, 4228 COLUMBIA RD., ELICOTT CITY, MD 21042.

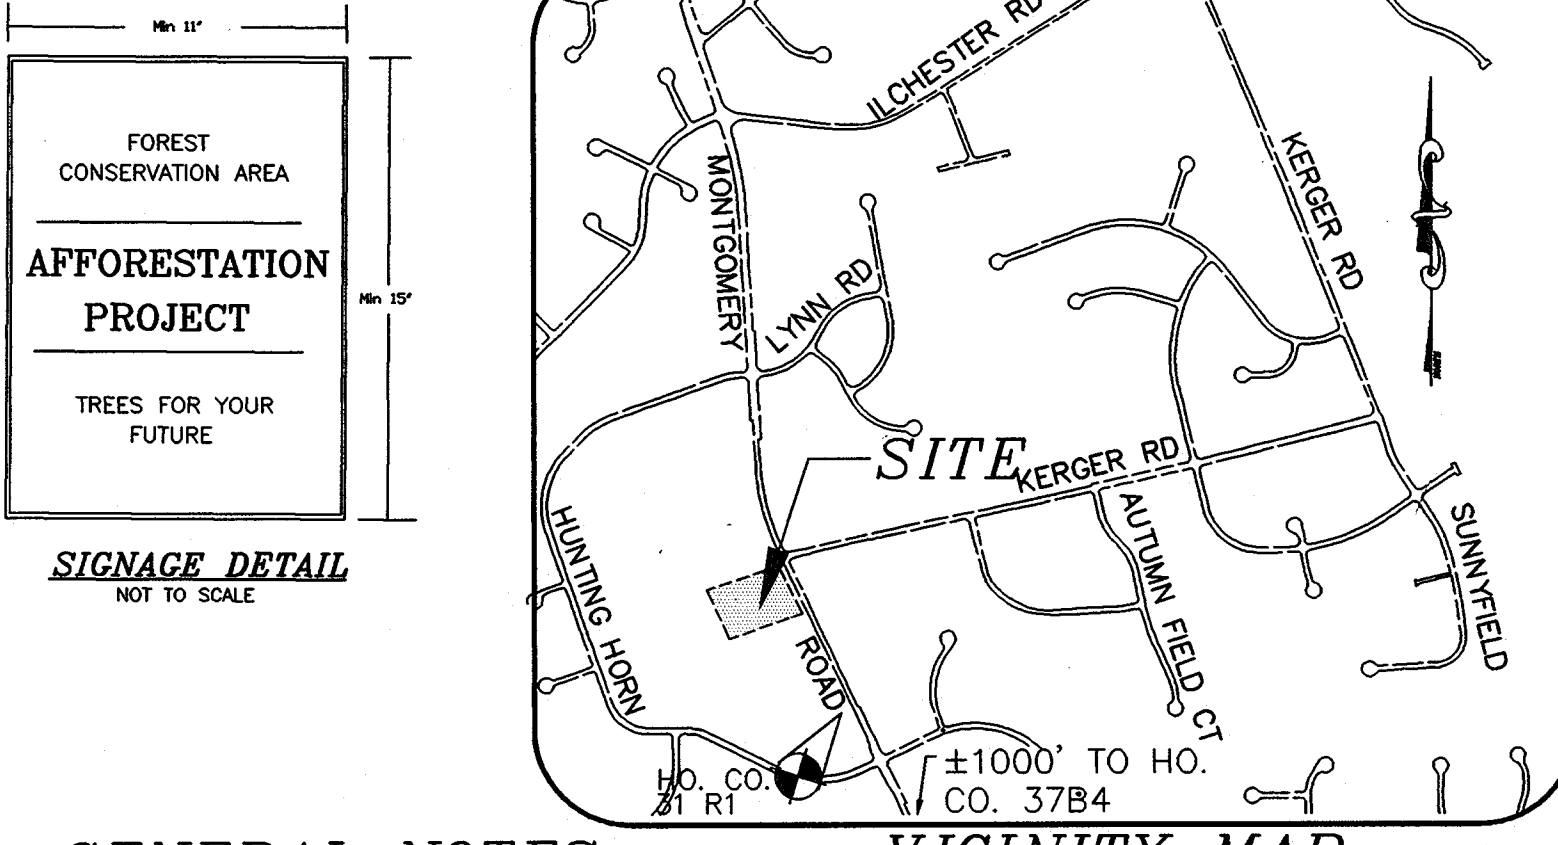

GENERAL NOTES

- 1. ALL ASPECTS OF THE PROJECT ARE IN CONFORMANCE WITH THE LATEST HOWARD COUNTY STANDARDS. 2. PROJECT BACKGROUND: TAX MAP: 31, PARCEL: 196, GRID: 20...

Project information table with columns for date, project number, illustration, scale, and approval.

Revision table with columns for no., description, and date.

HOWARD COUNTY, MARYLAND: FOREST CONSERVATION, LANDSCAPE & SUPPLEMENTAL PLAN, LOTS 1 THRU 4 AND OPEN SPACE LOT 5.

MILDENBERG, BOENDER & ASSOC., INC.: Engineers Planners Surveyors, 5072 Dorsey Hall Drive, Suite 202, Ellicott City, Maryland, 21042.