
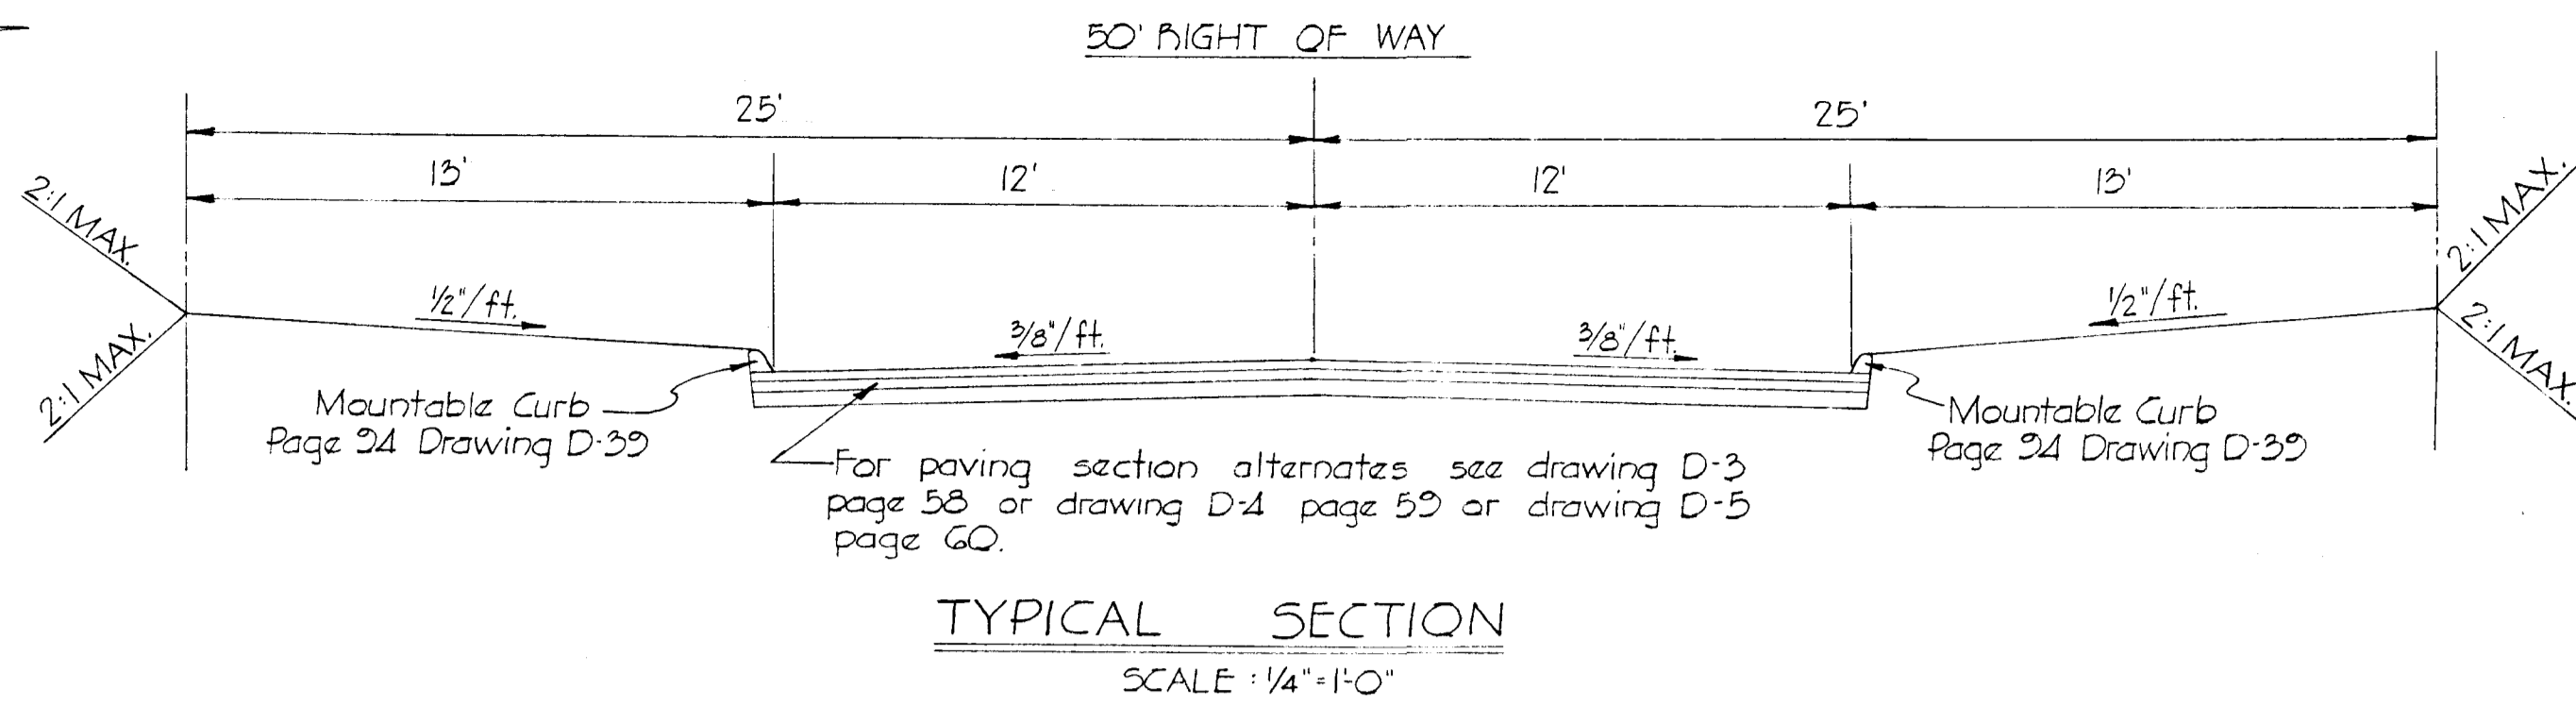


OWNER & DEVELOPER:
 JAMES W. KING SR. & WIFE
 304 FREETOWN ROAD
 SIMPSONVILLE, MARYLAND

DEPARTMENT OF PUBLIC WORKS
 S. H. McNeill 6/1/71
 CHIEF BUREAU OF HIGHWAYS DATE

OFFICE OF PLANNING AND ZONING
 J. H. Clawson 5-24-71
 CHIEF, DIVISION OF LAND DEVELOPMENT & TRANSPORTATION PLANNING DATE

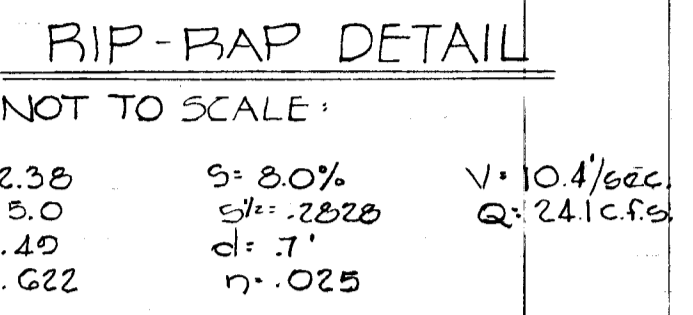

TYPICAL SECTION
 SCALE: 1/4" = 1'-0"

- GENERAL NOTES:
- All construction shown hereon shall be in accordance with the Howard County Road Construction Code and Standard Specifications dated November 27, 1962 and revised August 1967.
 - References to page and drawing numbers shown hereon are referred to the above mentioned Road Construction Code and Standard Specifications.

STR. NO.	TYPE	INV. IN	INV. OUT	TOP ELEV.	REMARKS
I-1	STD. A-5 INLET	551.05	530.80	538.17	P-112A DWG. G4-A
I-2	STD. A-10 INLET	552.64	532.49	538.17	"
I-3	STD. A-10 INLET	554.67	554.00	559.62	"
I-4	STD. A-10 INLET	-	555.39	559.62	P-112A DWG. G4-A
M-1	STD. MANHOLE	547.56	547.26	SET IN FIELD	P-158 DWG. 103
S-1	STD. C'ENDWALL	-	552.24	532.65	P-107 DWG. 52

"This development plan is approved for soil erosion and sediment control by the Howard Soil Conservation District."

Reviewed: James H. Helm 5-18-71
 District Conservationist Date

Approved: Robert B. Campbell 5/18/71
 Howard Soil Conservation District Date

"I certify that all development and/or construction will be done according to this plan of development and plan of silt and sediment control."

James W. King 9-26-69
 Date

"I certify that the plan of development and the plan for control of silt and erosion meets the requirements, standards, and specifications of the Howard Soil Conservation District."

William Ghasch II 10/6/69
 Date

PURDUM & JESCHKE
 ENGINEERS & LAND SURVEYORS
 3697 PARK AVENUE
 ELLICOTT CITY, MARYLAND

PLAN & PROFILE
 SECTION No. 2
KINGSTON
 3RD ELECTION DISTRICT HOWARD COUNTY, MARYLAND
 SEPTEMBER, 1969 SCALE: AS SHOWN
 SHEET No. 2 OF 2

DESIGNED: E.A.B.
 DRAWN: E.A.B.
 CHECKED: R.B.C.

