


VICINITY MAP
SCALE: 1"=400'

NOTE:
SOIL WILL BE STABILIZED UPON
COMPLETION OF WORK.

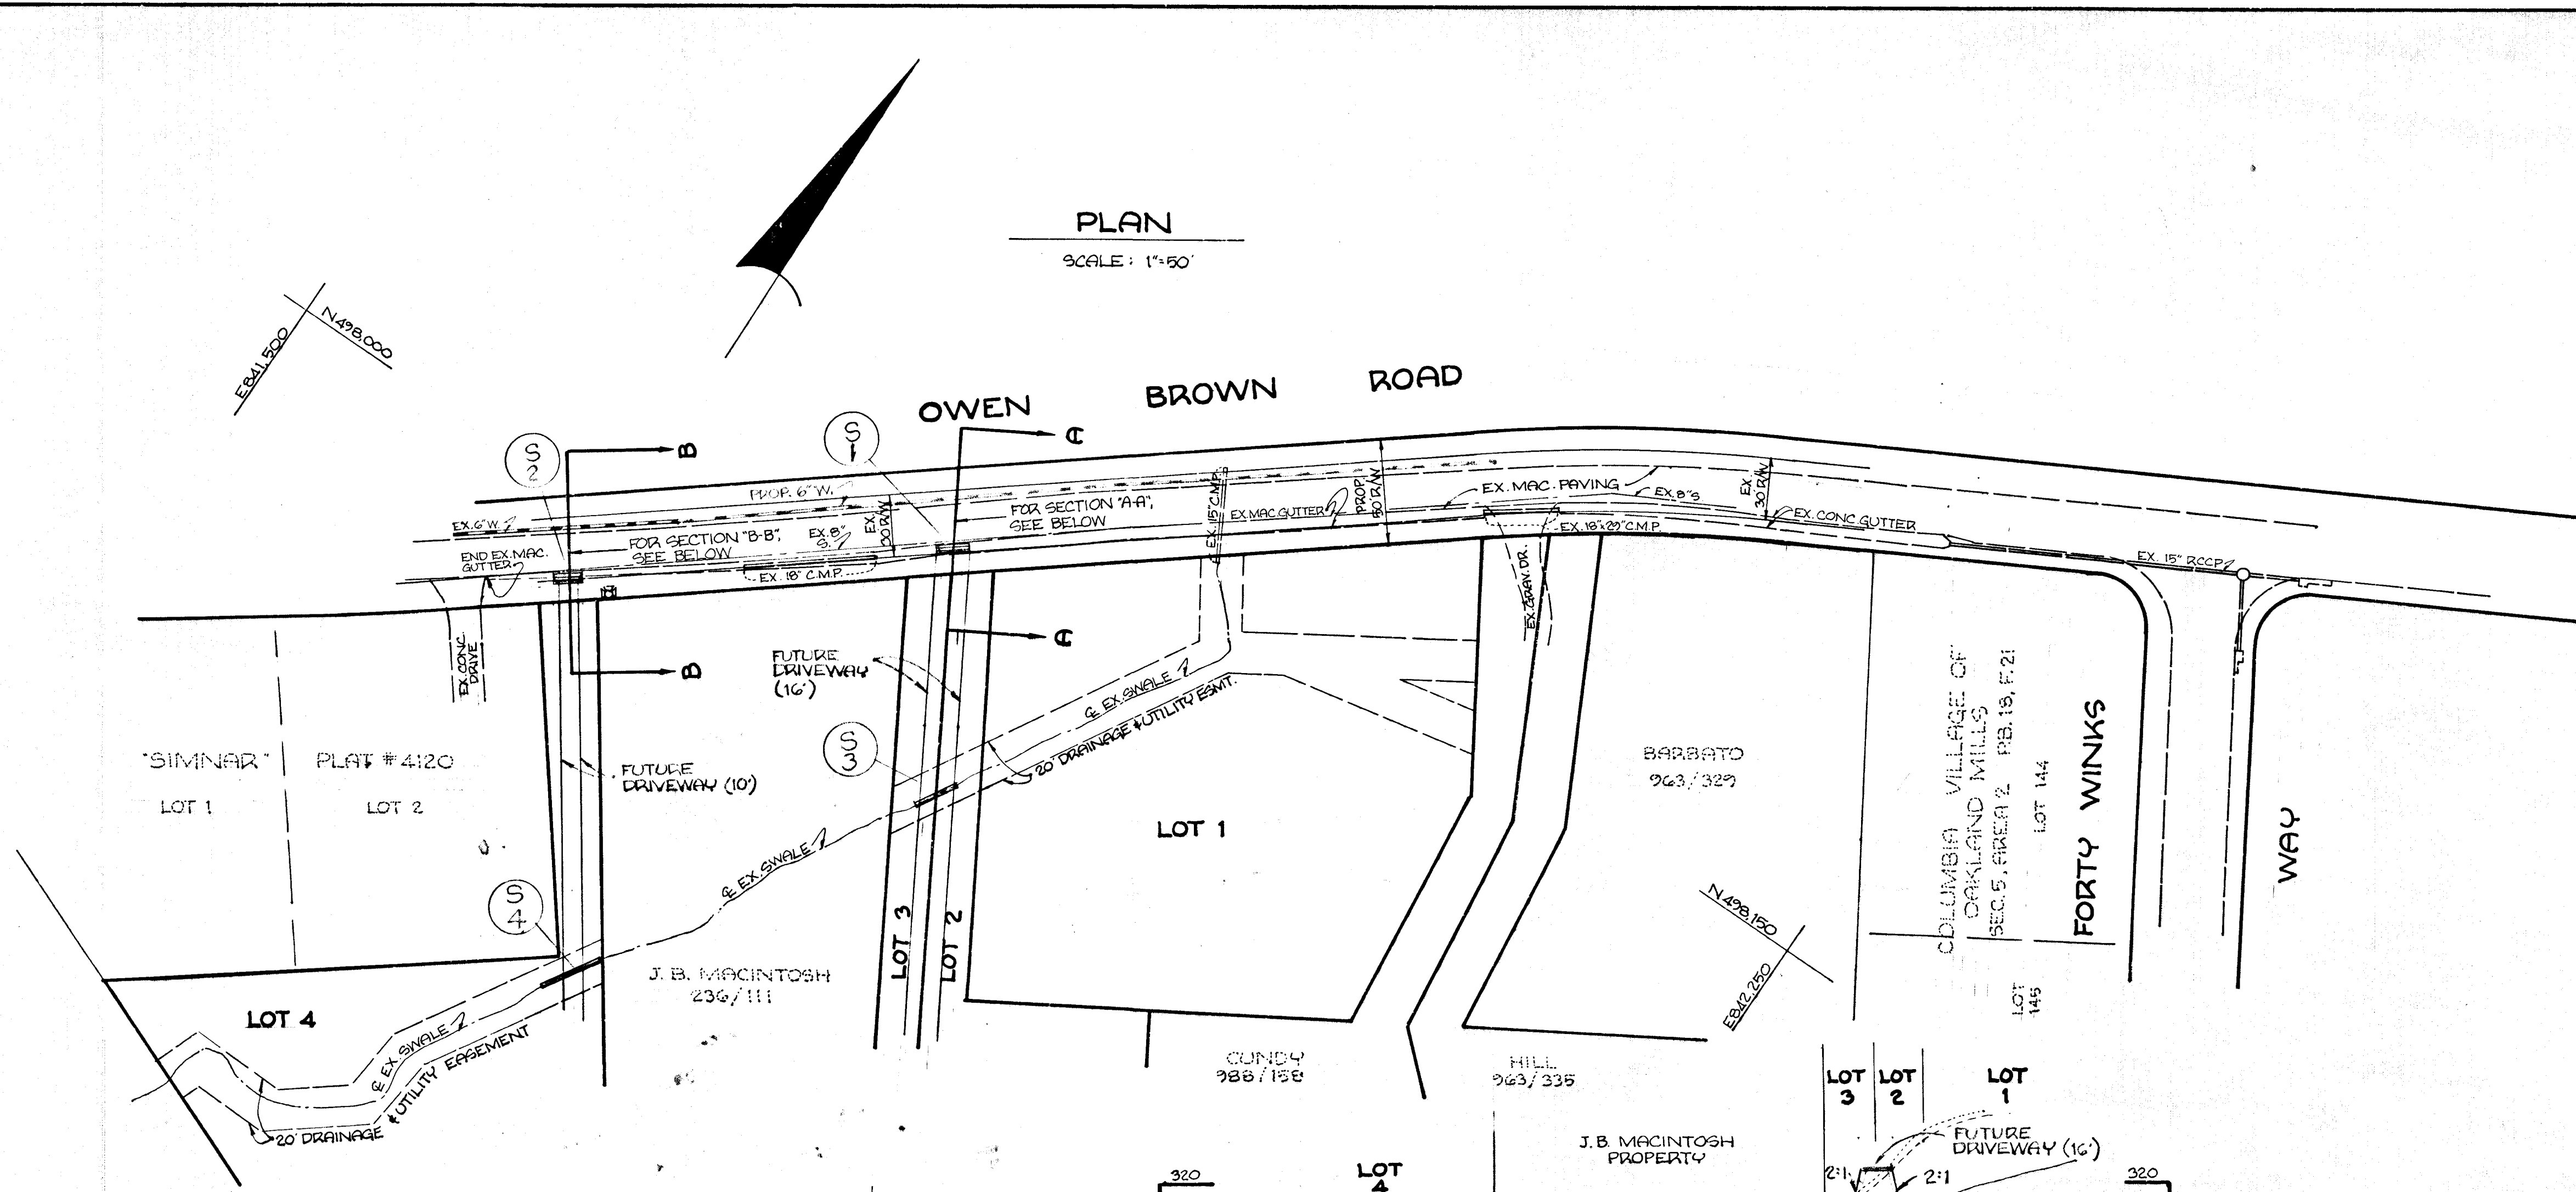

PLAN

SCALE: 1"=50'

ENGINEER'S CERTIFICATE
I HEREBY CERTIFY THAT THIS PLAN FOR EROSION & SEDIMENT CONTROL REPRESENTS A PRACTICAL & WORKABLE PLAN BASED ON MY KNOWLEDGE OF THE SITE CONDITIONS, & THAT IT WAS PREPARED IN ACCORDANCE WITH THE REQUIREMENTS OF THE HOWARD SOIL CONSERVATION DISTRICT.



Walter Park 1/28/1981
DATE
WALTER PARK
PROFESSIONAL L.S. # 5539

DEVELOPER'S CERTIFICATE
I HEREBY CERTIFY THAT ALL DEVELOPMENT AND CONSTRUCTION WILL BE DONE ACCORDING TO THIS PLAN OF DEVELOPMENT & PLAN FOR EROSION & SEDIMENT CONTROL. WE AUTHORIZE PERIODIC ON-SITE INSPECTION BY THE HOWARD SOIL CONSERVATION DISTRICT OR THEIR AUTHORIZED AGENTS AS ARE DEEMED NECESSARY. DEVIATION FROM THIS PLAN WILL NOT BE MADE UNLESS AUTHORIZED BY THE HOWARD S.C.D.

Henry B. Conf 3/12/1981
DATE
DEVELOPER

REVIEWED FOR HOWARD SOIL CONSERVATION DISTRICT & MEETS TECHNICAL REQUIREMENTS.

James M. Helms 3-3-81
DATE
US SOIL CONSERVATION DISTRICT



THIS DEVELOPMENT PLAN IS APPROVED FOR SOIL EROSION & SEDIMENT CONTROL BY THE HOWARD S.C.D.

William V. Rowe 3-3-81
DATE
HOWARD SOIL CONSERVATION DISTRICT

APPROVED: OFFICE OF PLANNING & ZONING.


John W. Musselman 3-11-81
DATE
CHIEF, DIVISION OF LAND DEVELOPMENT
& ZONING ADMINISTRATION

W. Sedim & Ray 3-4-81
DATE
CHIEF, BUREAU OF ENGINEERING

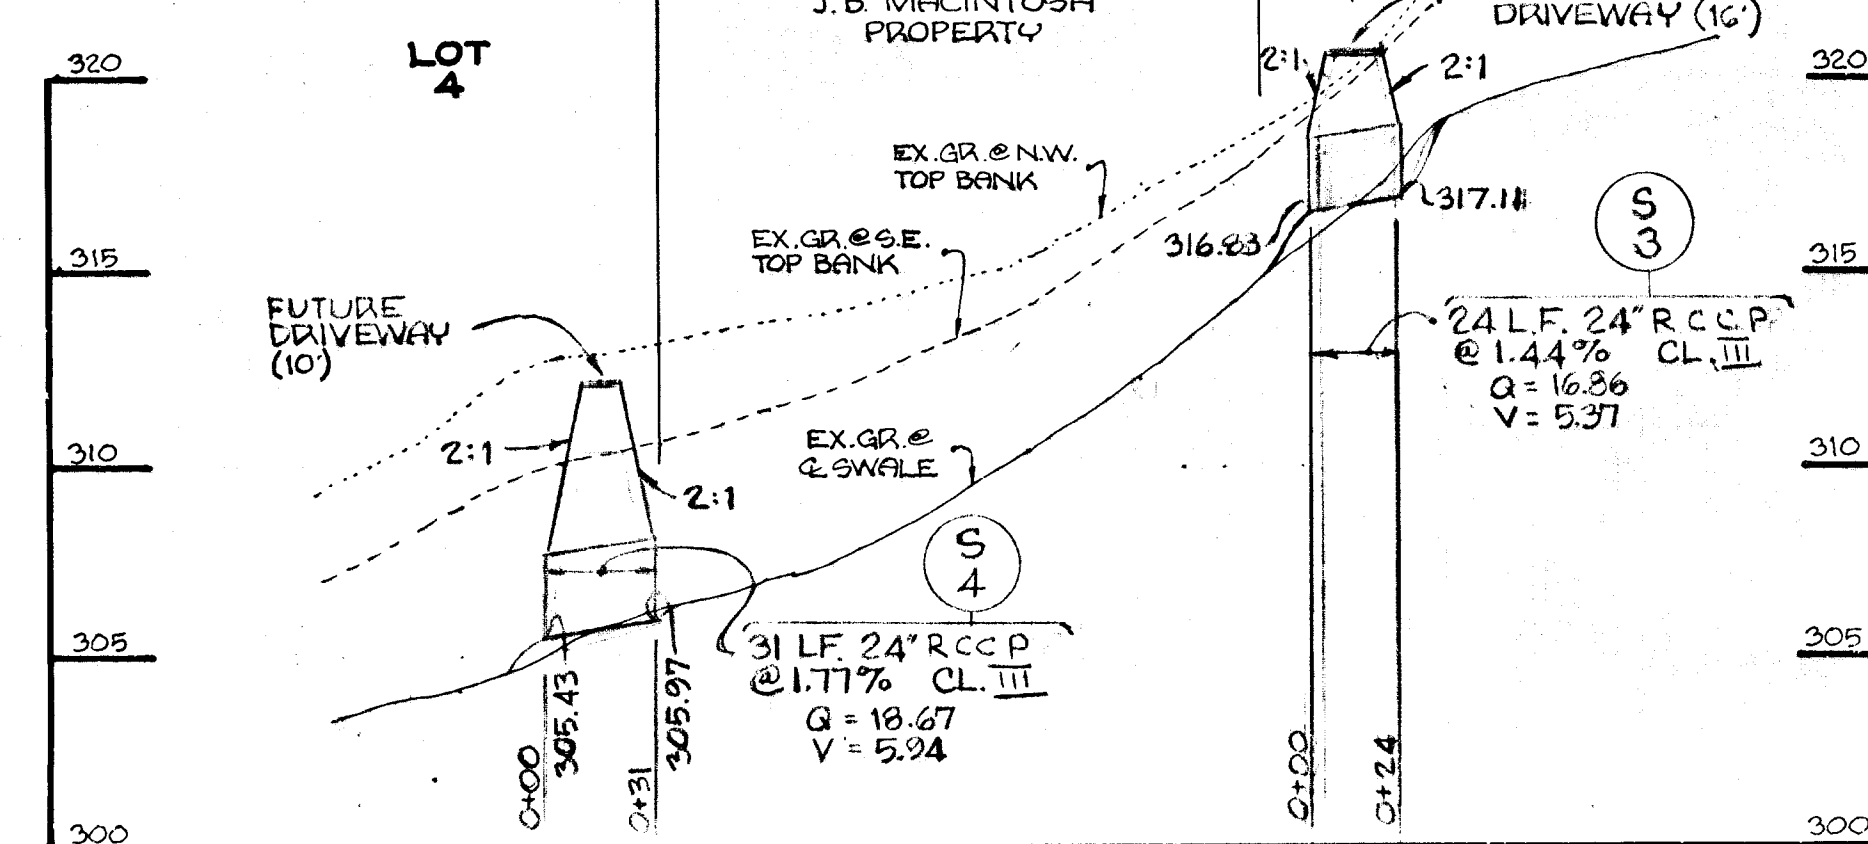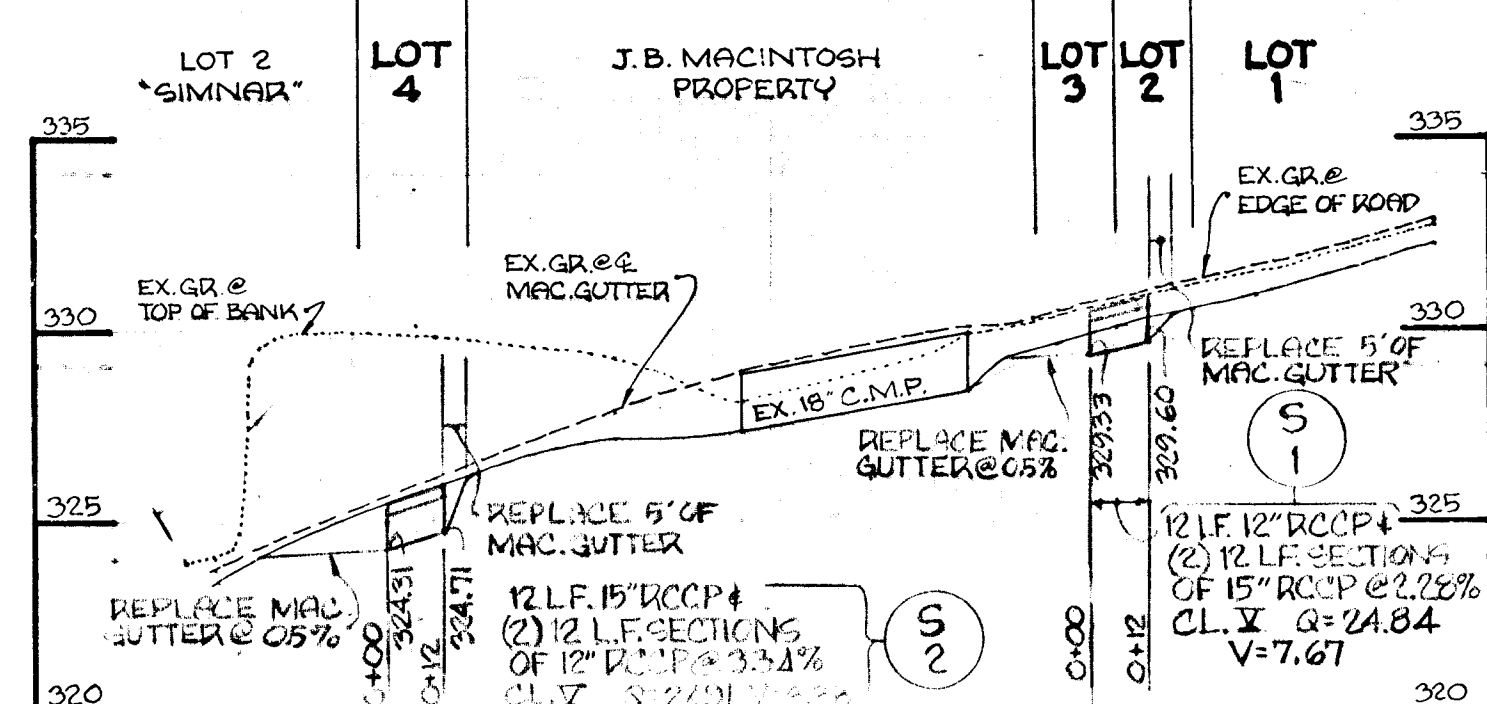


PROFILES

SCALE: 1"=50' HORIZONTAL
1"=5' VERTICAL

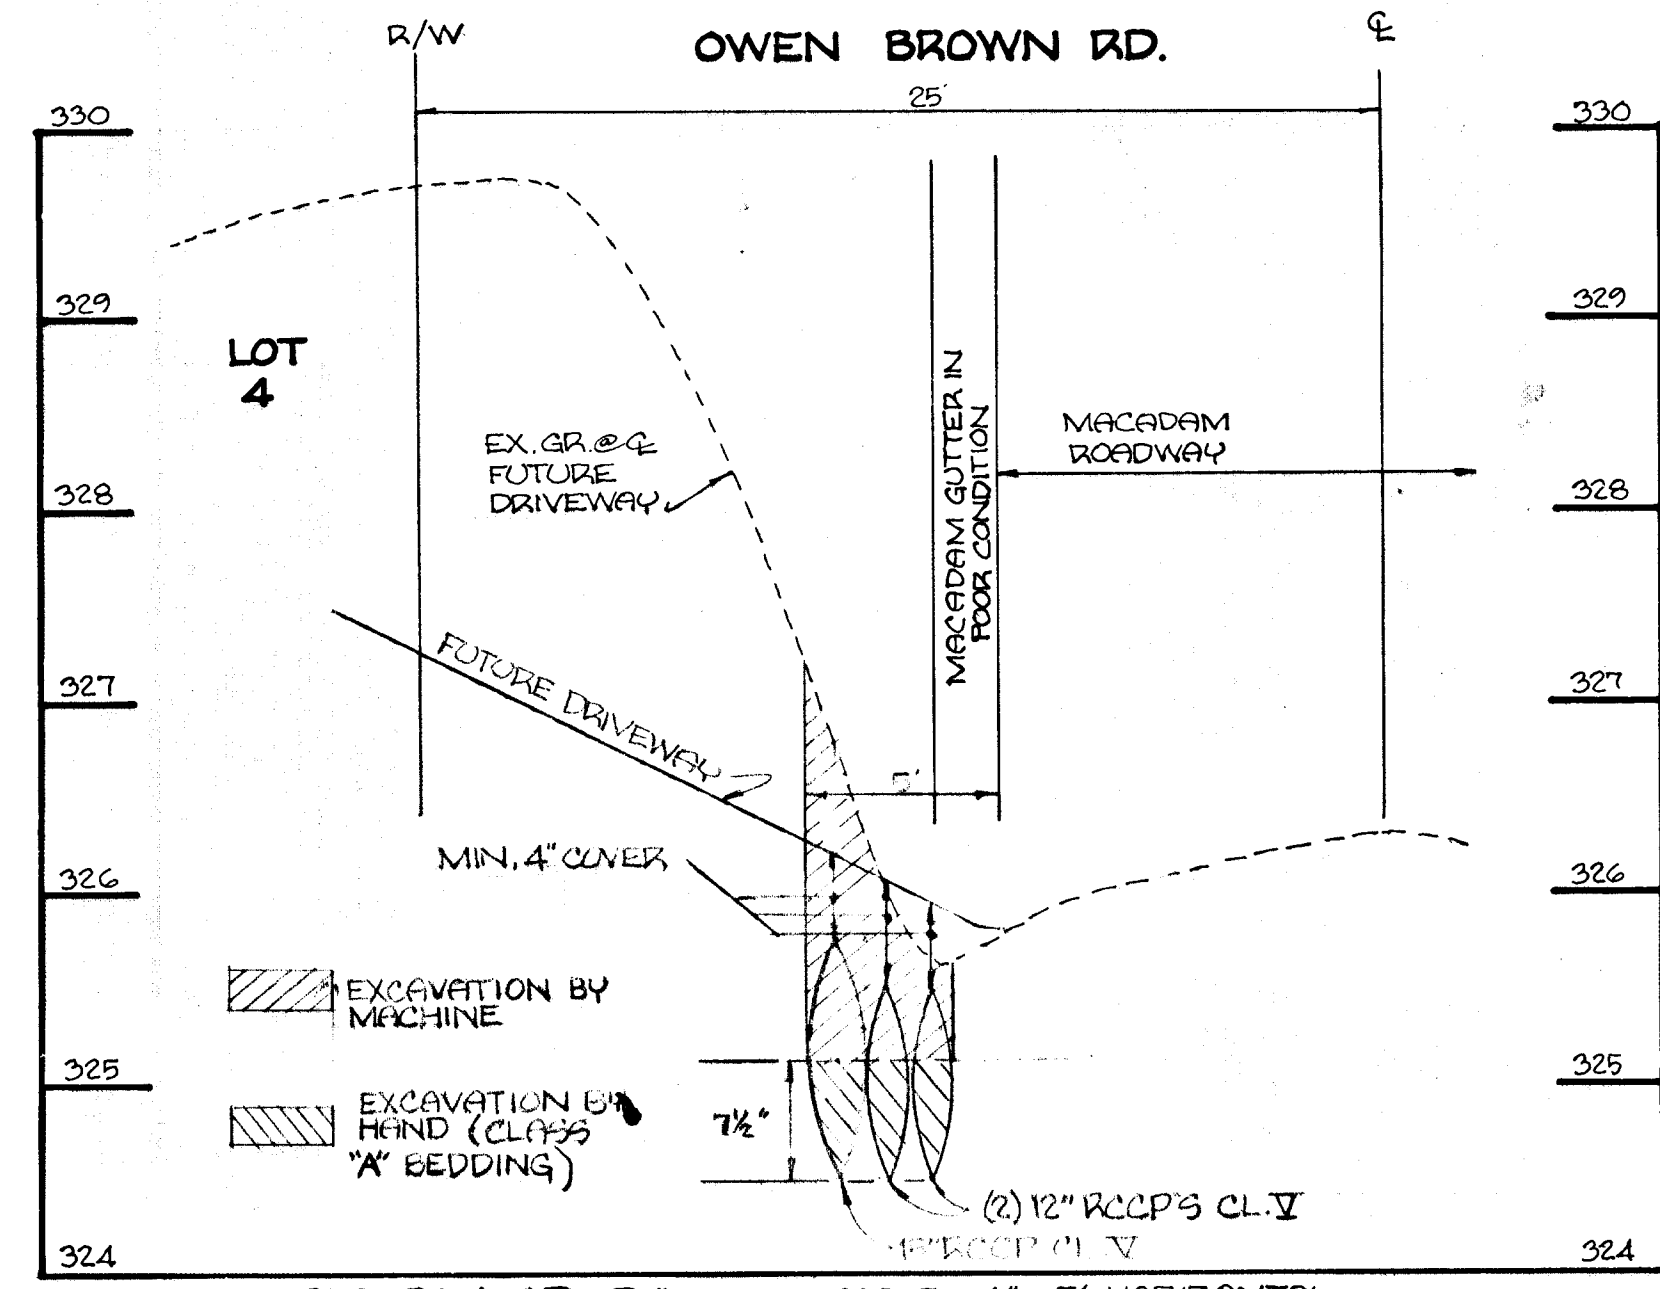

SECTION "B-B" SCALE: 1"=5' HORIZONTAL
1"=1' VERTICAL

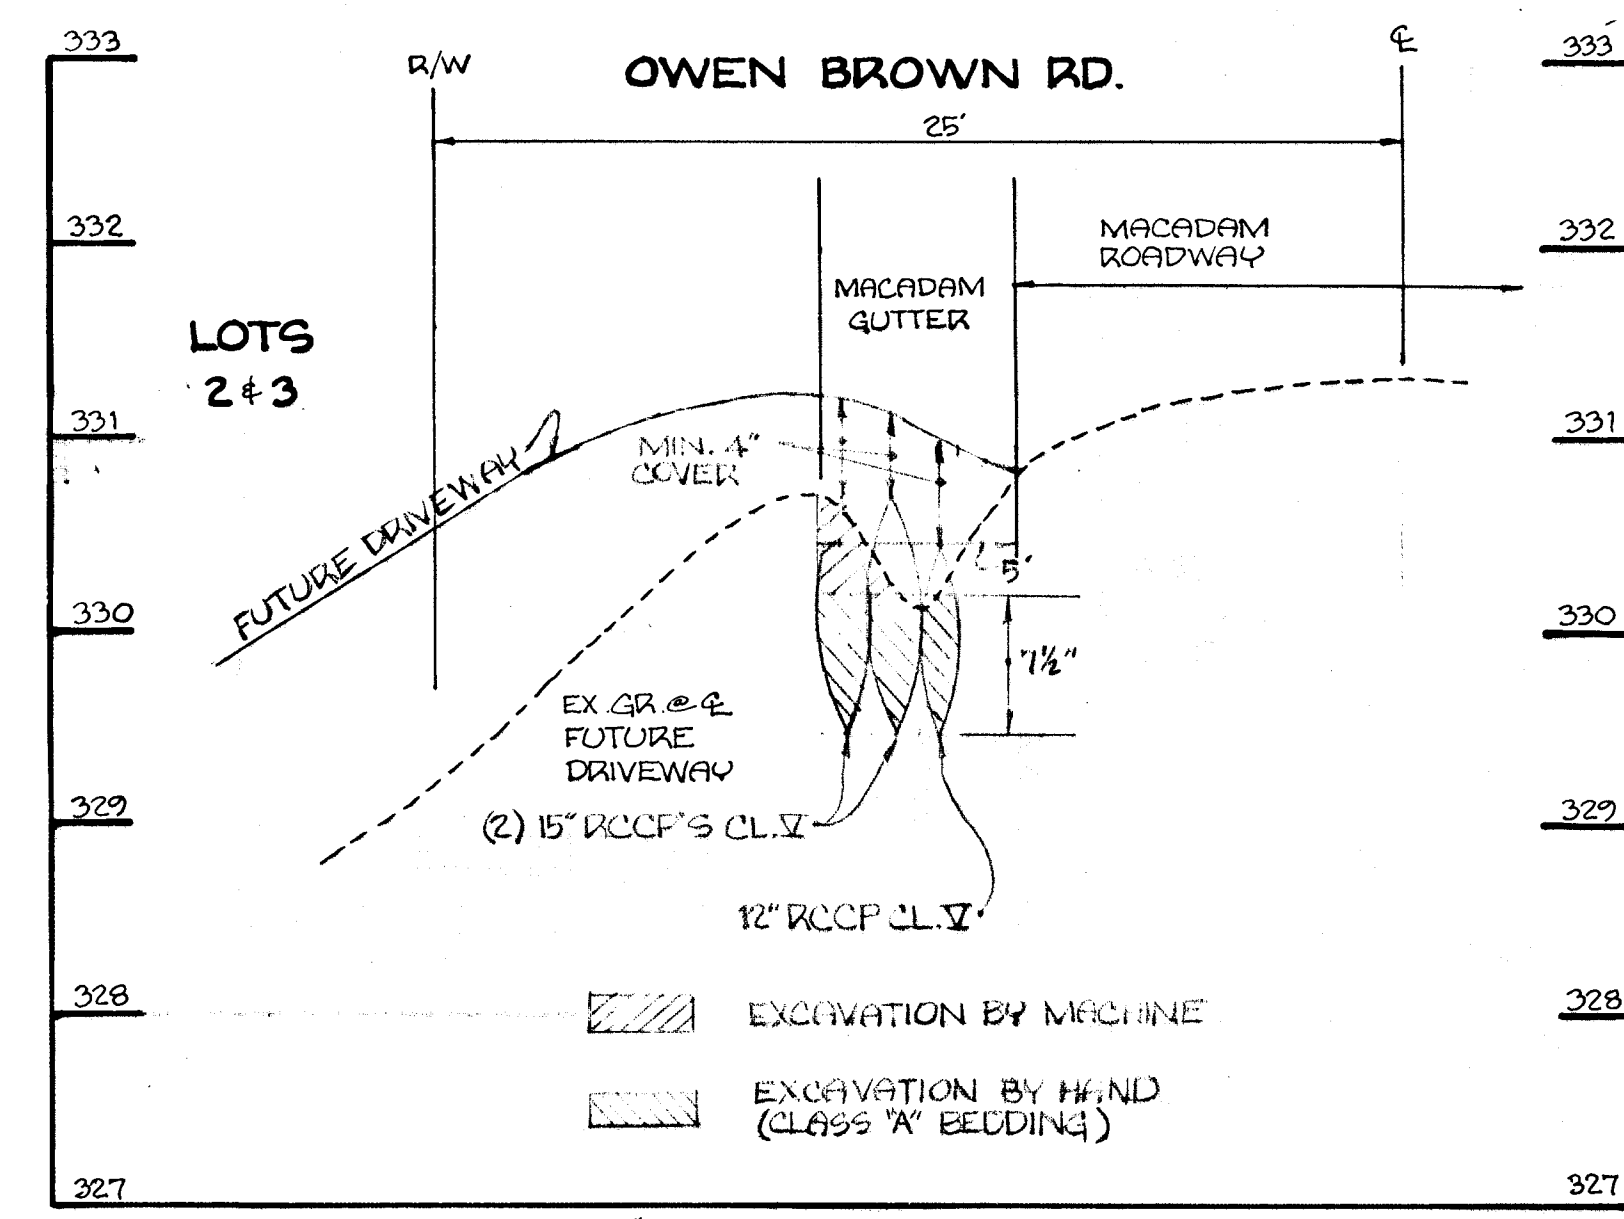

SECTION "A-A" SCALE: 1"=5' HORIZONTAL
1"=1' VERTICAL

STORM DRAINAGE CONSTRUCTION PLAN
CUNDY SUBDIVISION LOTS 1-4
6TH ELECTION DISTRICT HOWARD COUNTY, MD.
JANUARY 28, 1980 SCALE: AS SHOWN

ENGINEERS
HUDKINS ASSOCIATES, INC.
231 JOSEPH SQUARE
COLUMBIA, MD. 21044

OWNER & DEVELOPER
THOMAS CUNDY
2093 FLAMERPOOL WAY
COLUMBIA, MD. 21044