




GROUP 'C'

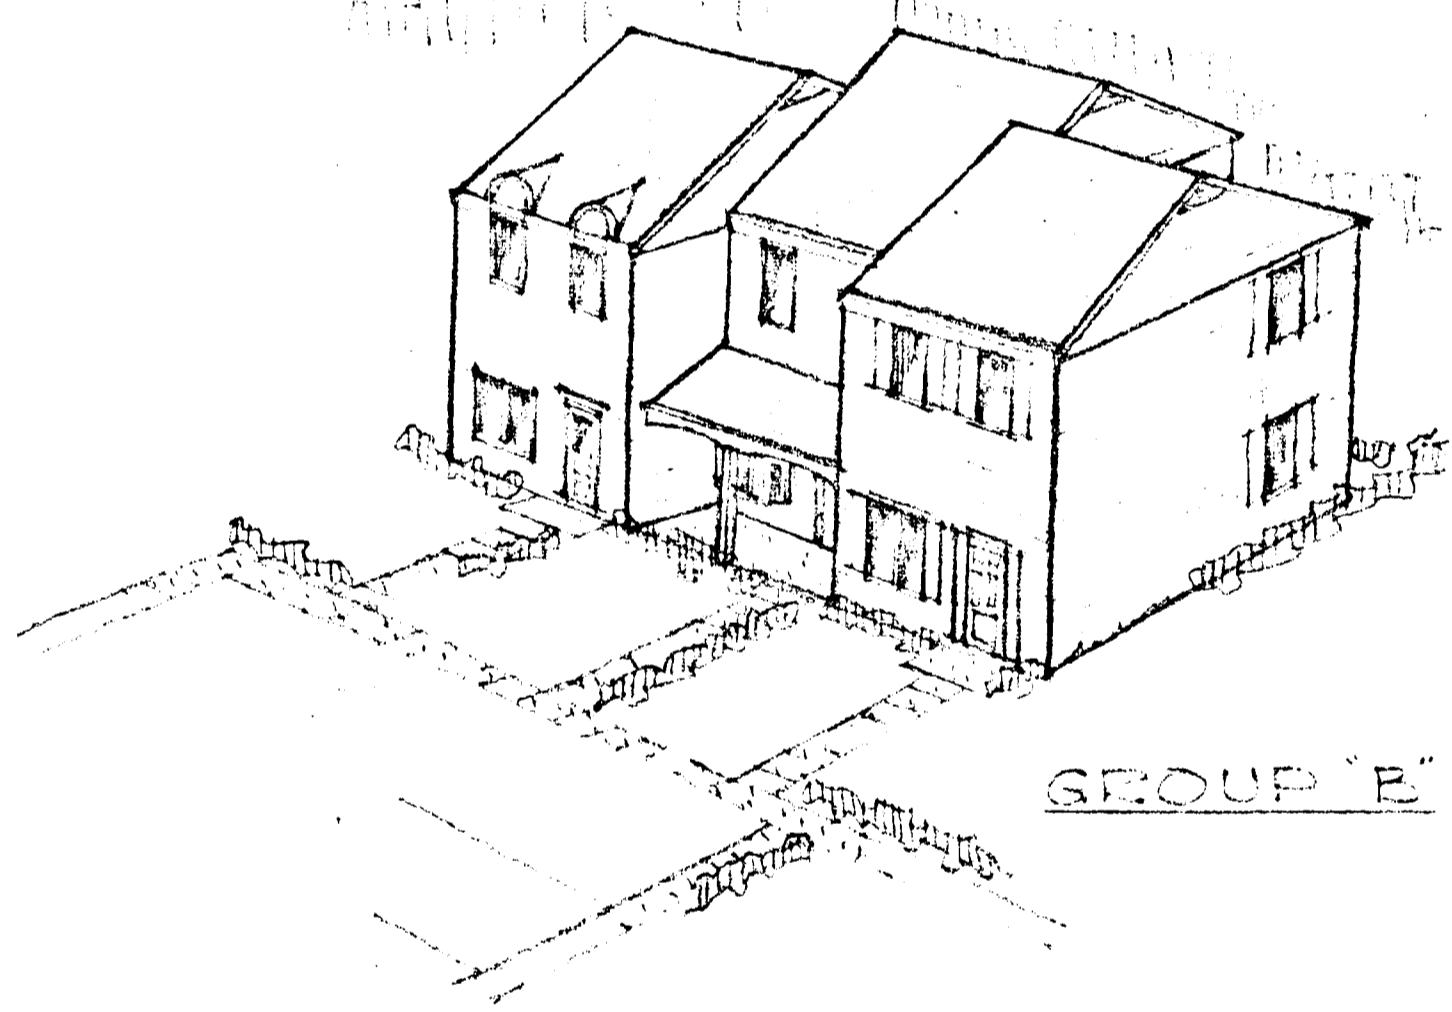

GROUP 'E'

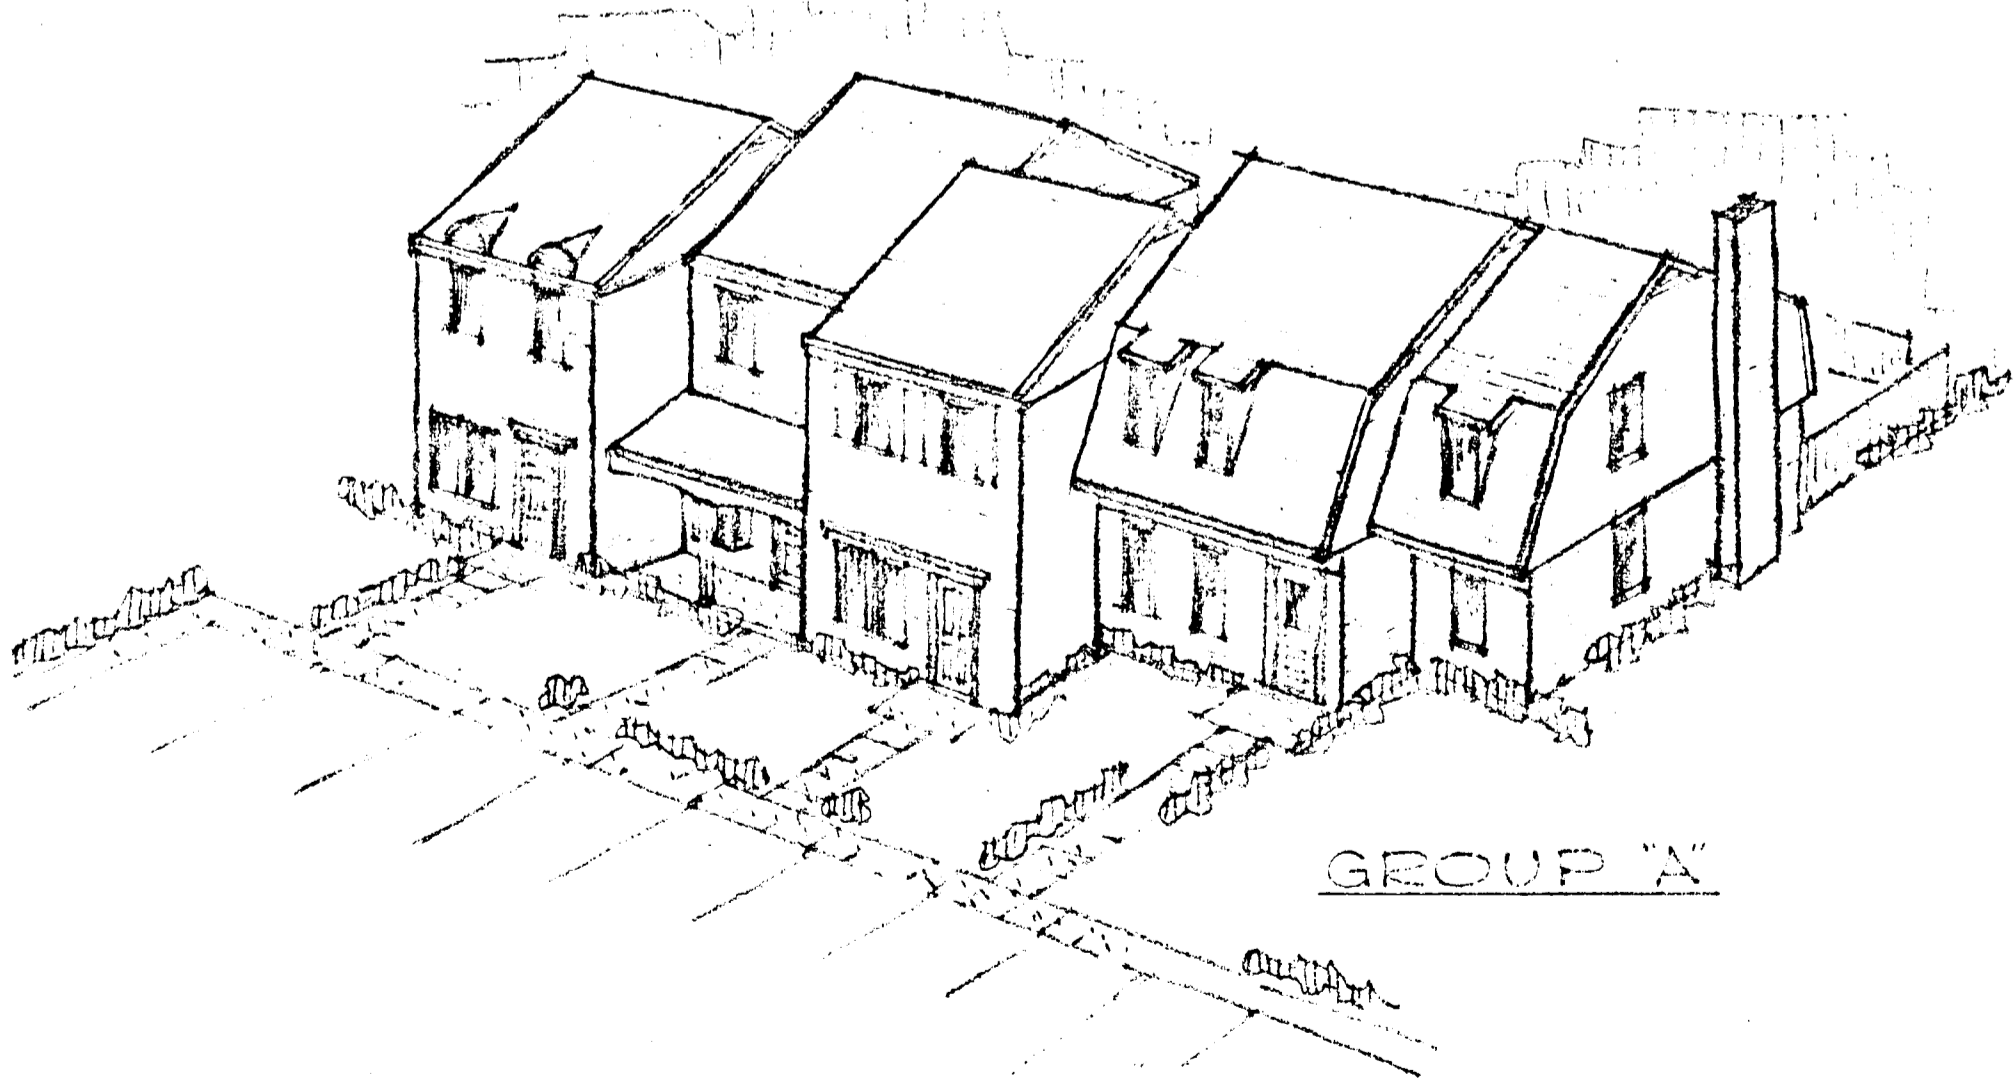

GROUP 'X'

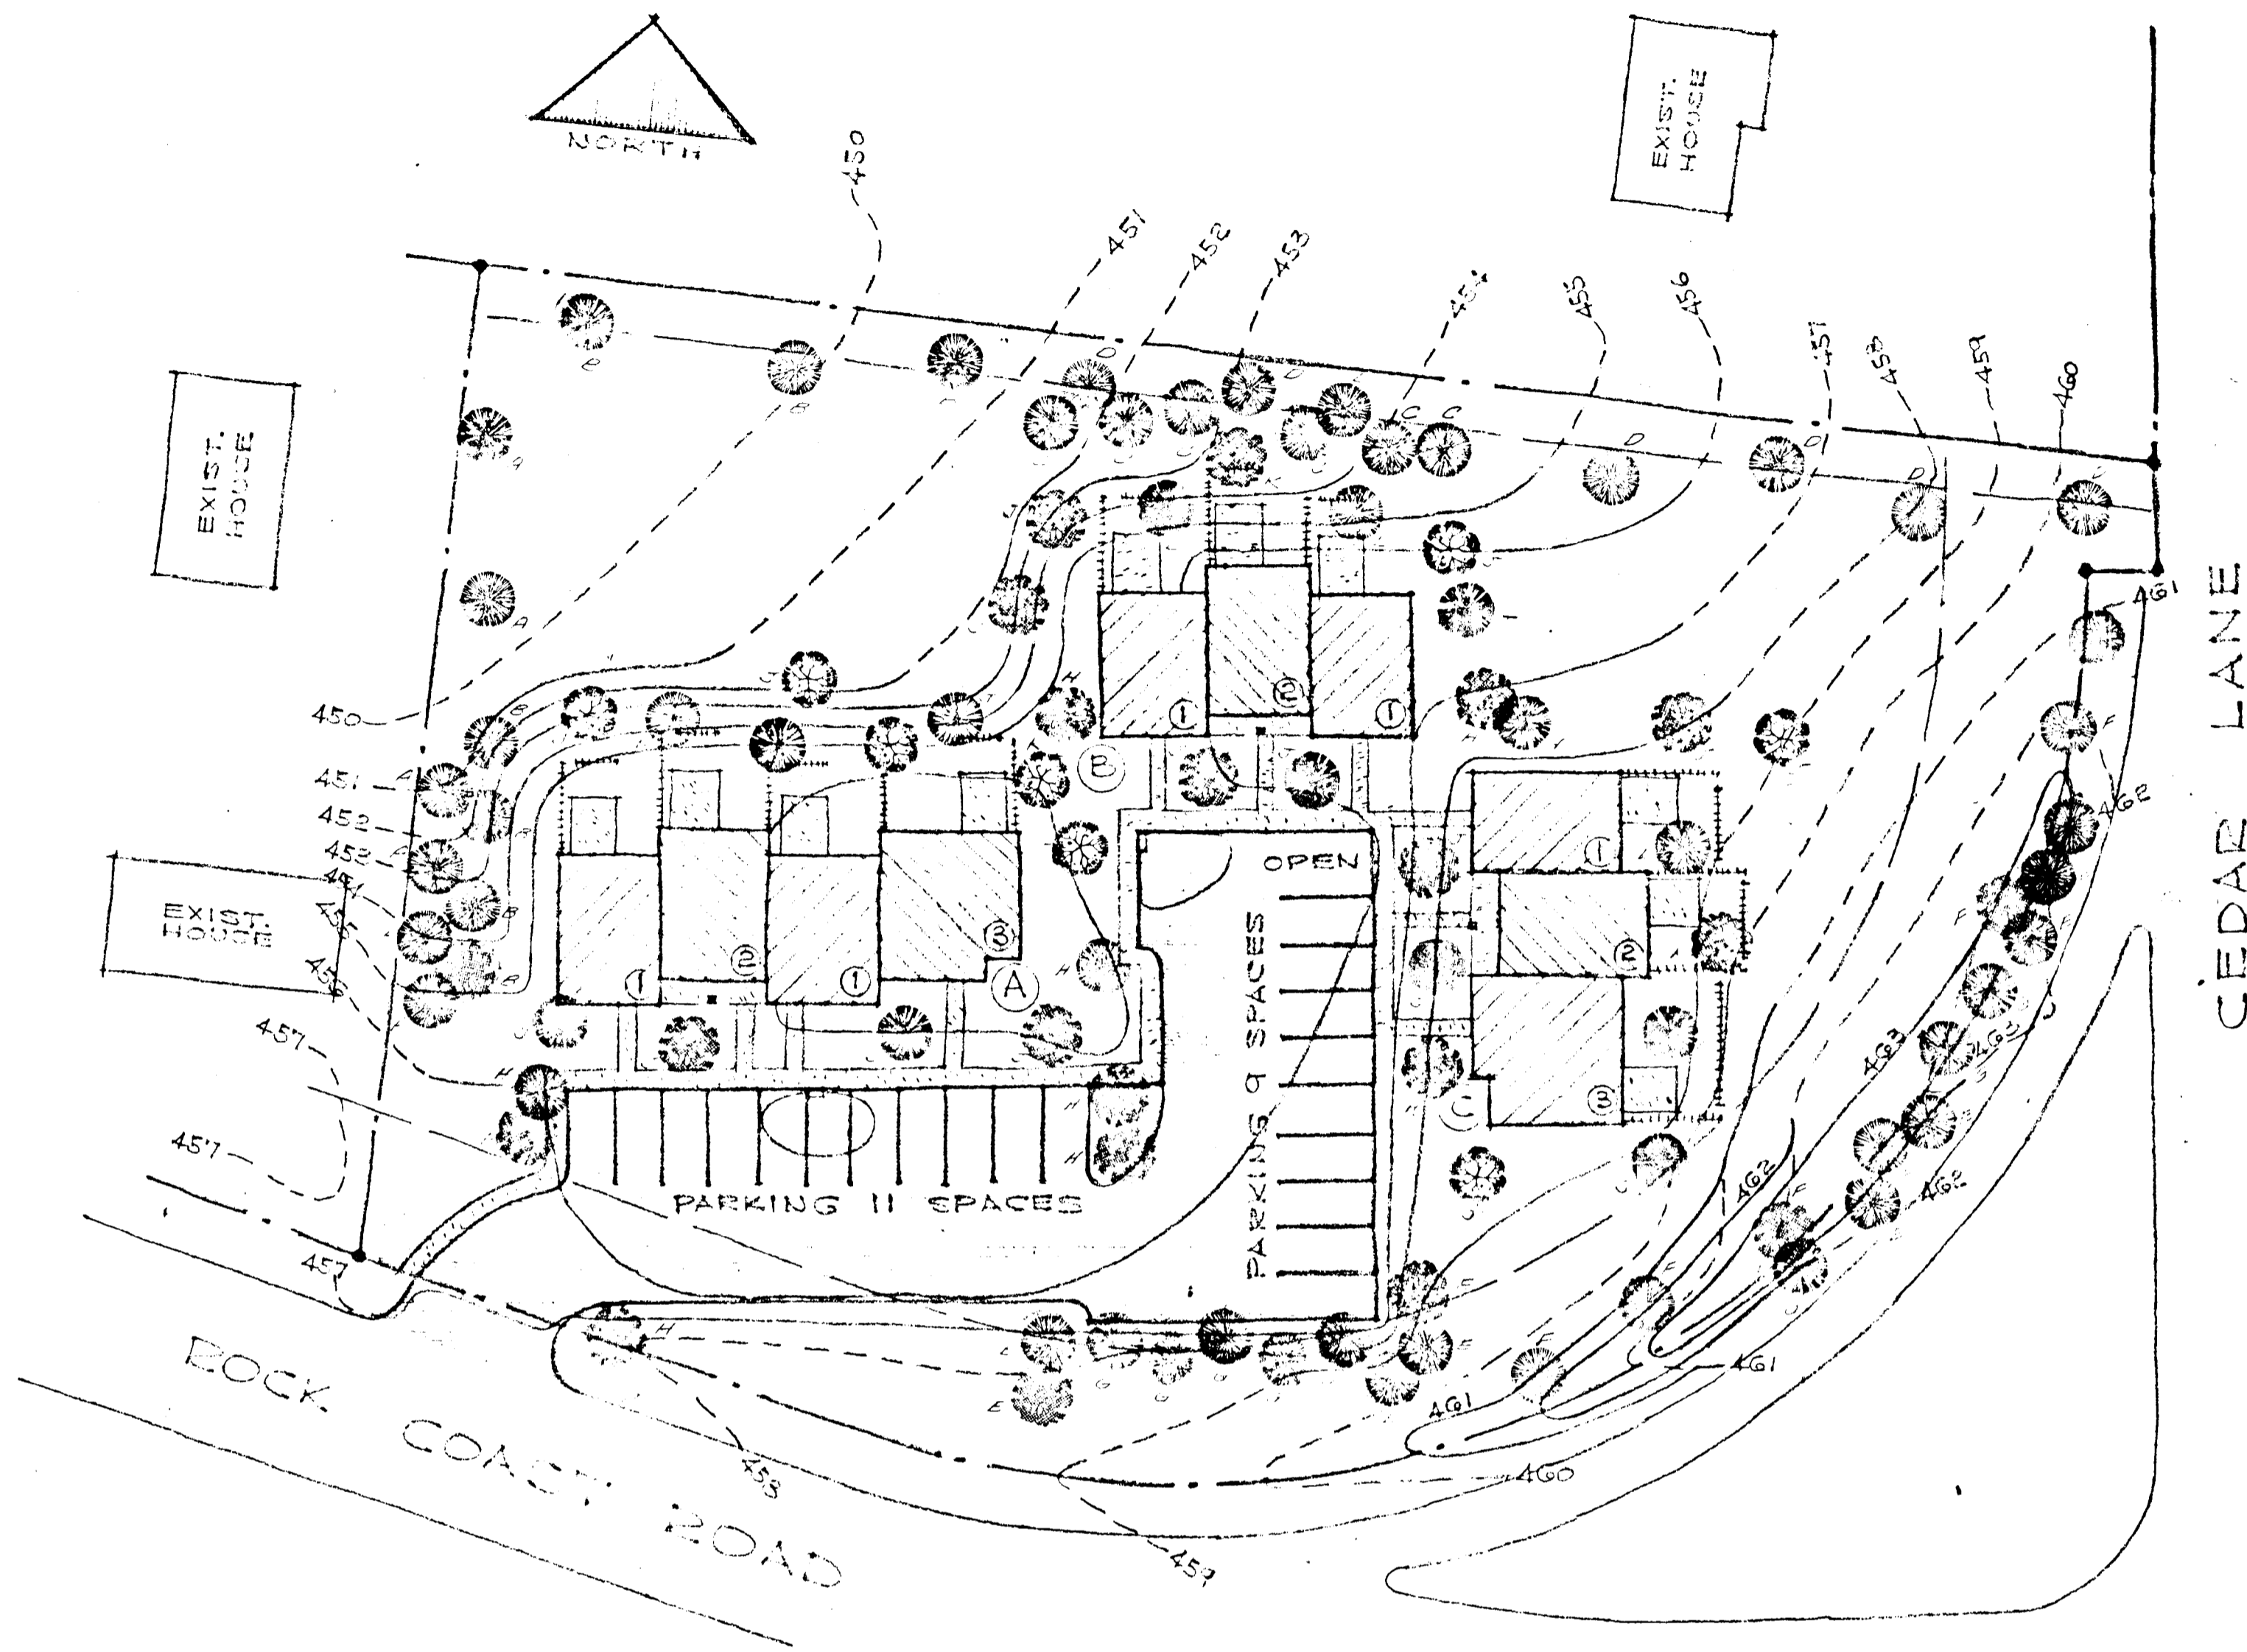

SITE PLAN
1" = 20'-0"

NOTES & MATERIALS

- WALLS - BRICK & ALUM. SHIPLAP.
- ROOF - ASPHALT SHINGLES.
- WINDOWS & DOORS - WOOD D.H. & WOOD DOORS - BOTH PAINTED.
- TRIM - WOOD PAINTED.
- FENCING - WOOD - STAINED OR PAINTED.

REAR ELEVATIONS OF HOUSES TO BE TREATED THE SAME AS FRONT, PLUS SCREEN PLANTING & FENCING FOR PRIVACY AT REARAGES.

TREE SCHEDULE		
Qty./Row	TYPE	SIZE
A 6	WHITE PINE	5'-7"
B 7	RED MAPLE	2 1/2" CAL.
C 6	AUSTRIAN PINE	5'-7"
D 7	HAWTHORN	5'-7"
E 11	CANADIAN HEMLOCK	5'-7"
F 6	WHITE BIRCH	2 1/2" CAL.
G 5	WHITE DOGWOOD	5'-7"
H 10	PIN OAK	2 1/2" CAL.
J 20	LONDON PLANETREE	2 1/2" CAL.
K 6	MOUNTAIN ASH	4'-5"
L 4	SOURWOOD	4'-5"

PROPOSED TOWNHOUSES
CEDAR KNOLLS - COLUMBIA
ROCK COAST ROAD & CEDAR LANE

ROBERT W. LANCE A.I.A. — ARCHITECT
APRIL 28-1971
REVISED - JULY 14-1971