



VICINITY MAP
SCALE 1"=200'

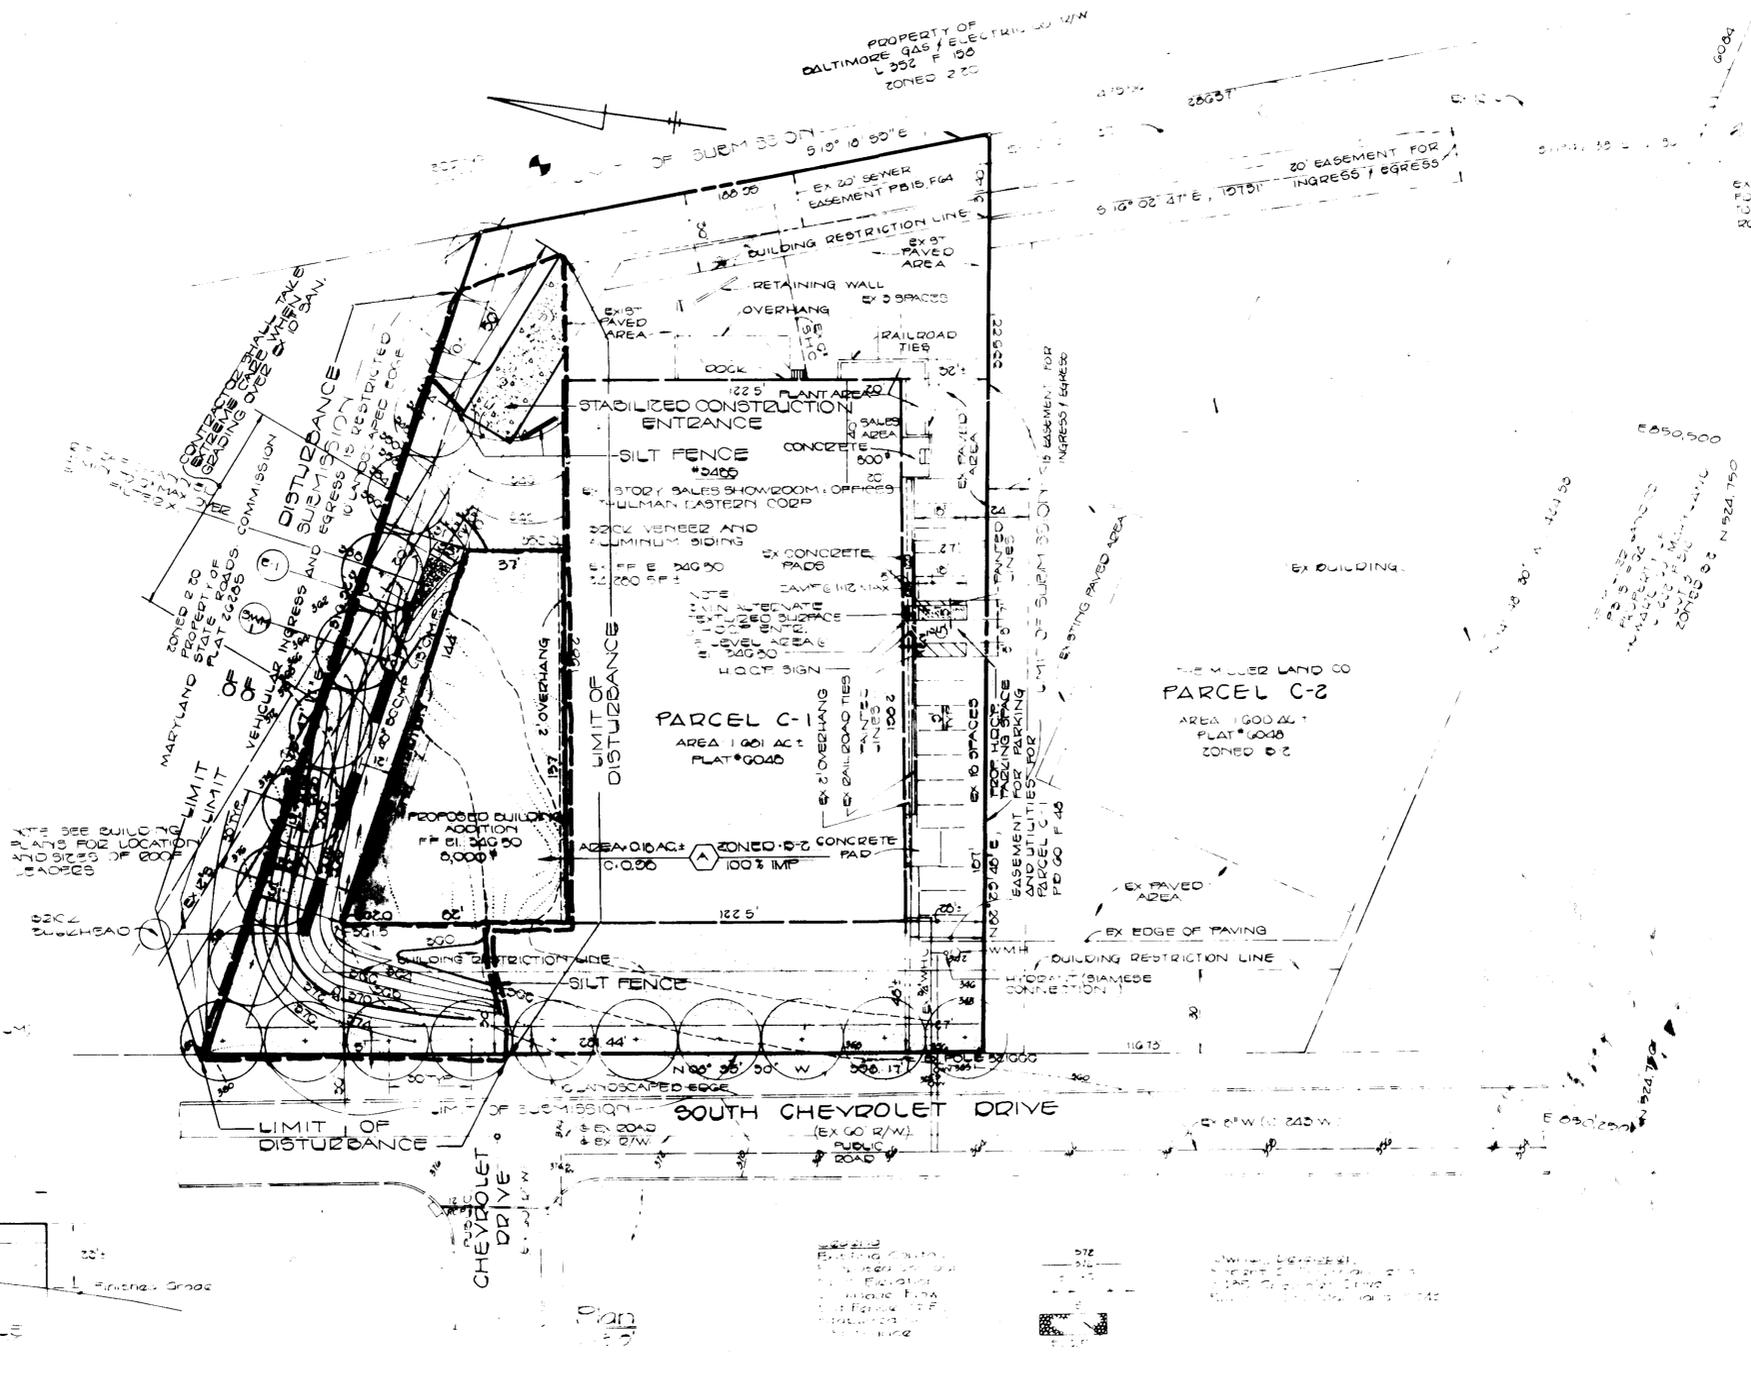

- CONSTRUCTION SEQUENCE:
1. OBTAIN GRADING PERMIT.
 2. CONSTRUCT STABILIZED CONSTRUCTION ENTRANCE AND INSTALL SILT FENCE AS SHOWN.
 3. PLACE SITE TO SUBGRADE. STOCKPILE EXCESS MATERIAL BEHIND SILT FENCE OR COMPLETELY REMOVE FROM SITE.
 4. INSTALL 48" CMP, RELEASE STRUCTURE.
 5. BEGIN BUILDING CONSTRUCTION. CONNECT ROOF LEADERS TO 48" CMP.
 6. THE CONTRACTOR SHALL INSPECT AND PROVIDE NECESSARY MAINTENANCE ON THE SEDIMENT AND EROSION CONTROL DEVICES SHOWN HEREON, AFTER EACH RAINFALL AND ON A DAILY BASIS.
 7. REMOVE SEDIMENT FROM EXISTING PAVING AND DRESS STABILIZED CONSTRUCTION ENTRANCE AS REQUIRED.
 8. PLACE SITE TO FINISHED GRADE. CONSTRUCT RIP-RAP APRON.
 9. STABILIZE ALL DISTURBED AREAS WITH PERMANENT SEEDING MIXTURE AND STRAW MULCH.
 10. REMOVE STABILIZED CONSTRUCTION ENTRANCE AND SILT FENCE. DISPOSE OF SILT OFF-SITE.
 11. ALL DISTURBED AREAS DUE TO REMOVAL OF SEDIMENT CONTROL DEVICES SHALL BE GRADED AND STABILIZED WITH PERMANENT SEEDING MIXTURE.

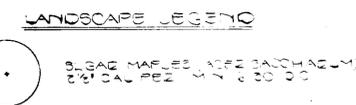

C-1	2455 SOUTH CHEVROLET DR
PARCEL #	STREET ADDRESS
ADDRESS CHART	

APPROVED
DIVISION OF LAND DEVELOPMENT &
ZONING ADMINISTRATION
HOWARD COUNTY, MARYLAND
DATE 11-5-85



FISHER, COLLINS & CARTER, INC.
CIVIL ENGINEERS & LAND SURVEYORS
8788 COURT AVE.
ELLICOTT CITY, MD. 21043
(301) 461-2855

ENGINEER'S CERTIFICATE
I HEREBY CERTIFY THAT THIS PLAN FOR EROSION AND SEDIMENT CONTROL REPRESENTS A PRACTICAL AND WORKABLE PLAN BASED ON MY PERSONAL KNOWLEDGE OF THE SITE CONDITIONS AND THAT IT WAS PREPARED IN ACCORDANCE WITH THE REQUIREMENTS OF THE HOWARD SOIL CONSERVATION DISTRICT.

Thomas L. Hovick
SIGNATURE OF ENGINEER
11/10/85
DATE

DEVELOPER'S CERTIFICATE
"I/WE CERTIFY THAT ALL DEVELOPMENT AND CONSTRUCTION WILL BE DONE ACCORDING TO THIS PLAN OF DEVELOPMENT AND PLAN FOR EROSION AND SEDIMENT CONTROL AND THAT ALL RESPONSIBLE PERSONNEL INVOLVED IN THE CONSTRUCTION PROJECT WILL HAVE A CERTIFICATE OF ATTENDANCE AT A DEPARTMENT OF NATURAL RESOURCES APPROVED TRAINING PROGRAM FOR THE CONTROL OF SEDIMENT AND EROSION BEFORE BEGINNING THE PROJECT. I ALSO AUTHORIZE PERIODIC ON-SITE INSPECTION BY THE HOWARD SOIL CONSERVATION DISTRICT OR THEIR AUTHORIZED AGENTS, AS ARE DEEMED NECESSARY."

James L. Hovick
SIGNATURE OF DEVELOPER
11/10/85
DATE

REVIEWED FOR HOWARD COUNTY SOIL CONSERVATION DISTRICT AND MEETS TECHNICAL REQUIREMENTS.

J. Helms
U.S. SOIL CONSERVATION SERVICE
8-18-86
DATE

THIS DEVELOPMENT IS APPROVED FOR EROSION AND SEDIMENT CONTROL BY THE HOWARD SOIL CONSERVATION DISTRICT.

APPROVED:
Stephen L. Fisher
8/18/86
DATE
HOWARD SOIL CONSERVATION DISTRICT

APPROVED: OFFICE OF PLANNING AND ZONING

Thomas L. Hovick
8-25-86
DATE

John M. M... ..
8-25-86
DATE

APPROVED: HOWARD COUNTY HEALTH DEPARTMENT FOR PUBLIC WATER AND SEWERAGE SYSTEMS.

James L. Hovick
8-25-86
DATE

APPROVED: DEPARTMENT OF PUBLIC WORKS FOR PUBLIC WATER AND SEWER AND STORM DRAINAGE SYSTEMS AND ROADS.

George F. Newmy
8-20-85
DATE

Thomas L. Hovick
8-20-85
DATE

CHIEF, BUREAU OF ENGINEERING

SUBDIVISION NAME	SECTION/AREA	PARCEL NO.
THULMAN EASTERN CORP		C-1
PLAT NO.	TAX / ZONE	ELEC. DIST.
604B	B-2	2ND
BLOCK NO.	MAP	CENSUS TR.
5	24	0025 01
WATER CODE	SEWER CODE	
FO	140200	

SEDIMENT CONTROL PLAN
DRAINAGE AREA MAP
BUILDING ADDITION
THULMAN EASTERN CORP.
THE MILLER LAND COMPANY
PARCEL C-1
TAX MAP 24 PARCEL 1011

SHEET 3 OF 3
2ND ELECTION DISTRICT HOWARD COUNTY, MD
SCALE 1"=30'
JANUARY 1985
REVISED DECEMBER 3, 1985