



PLAN
SCALE 1" = 20'

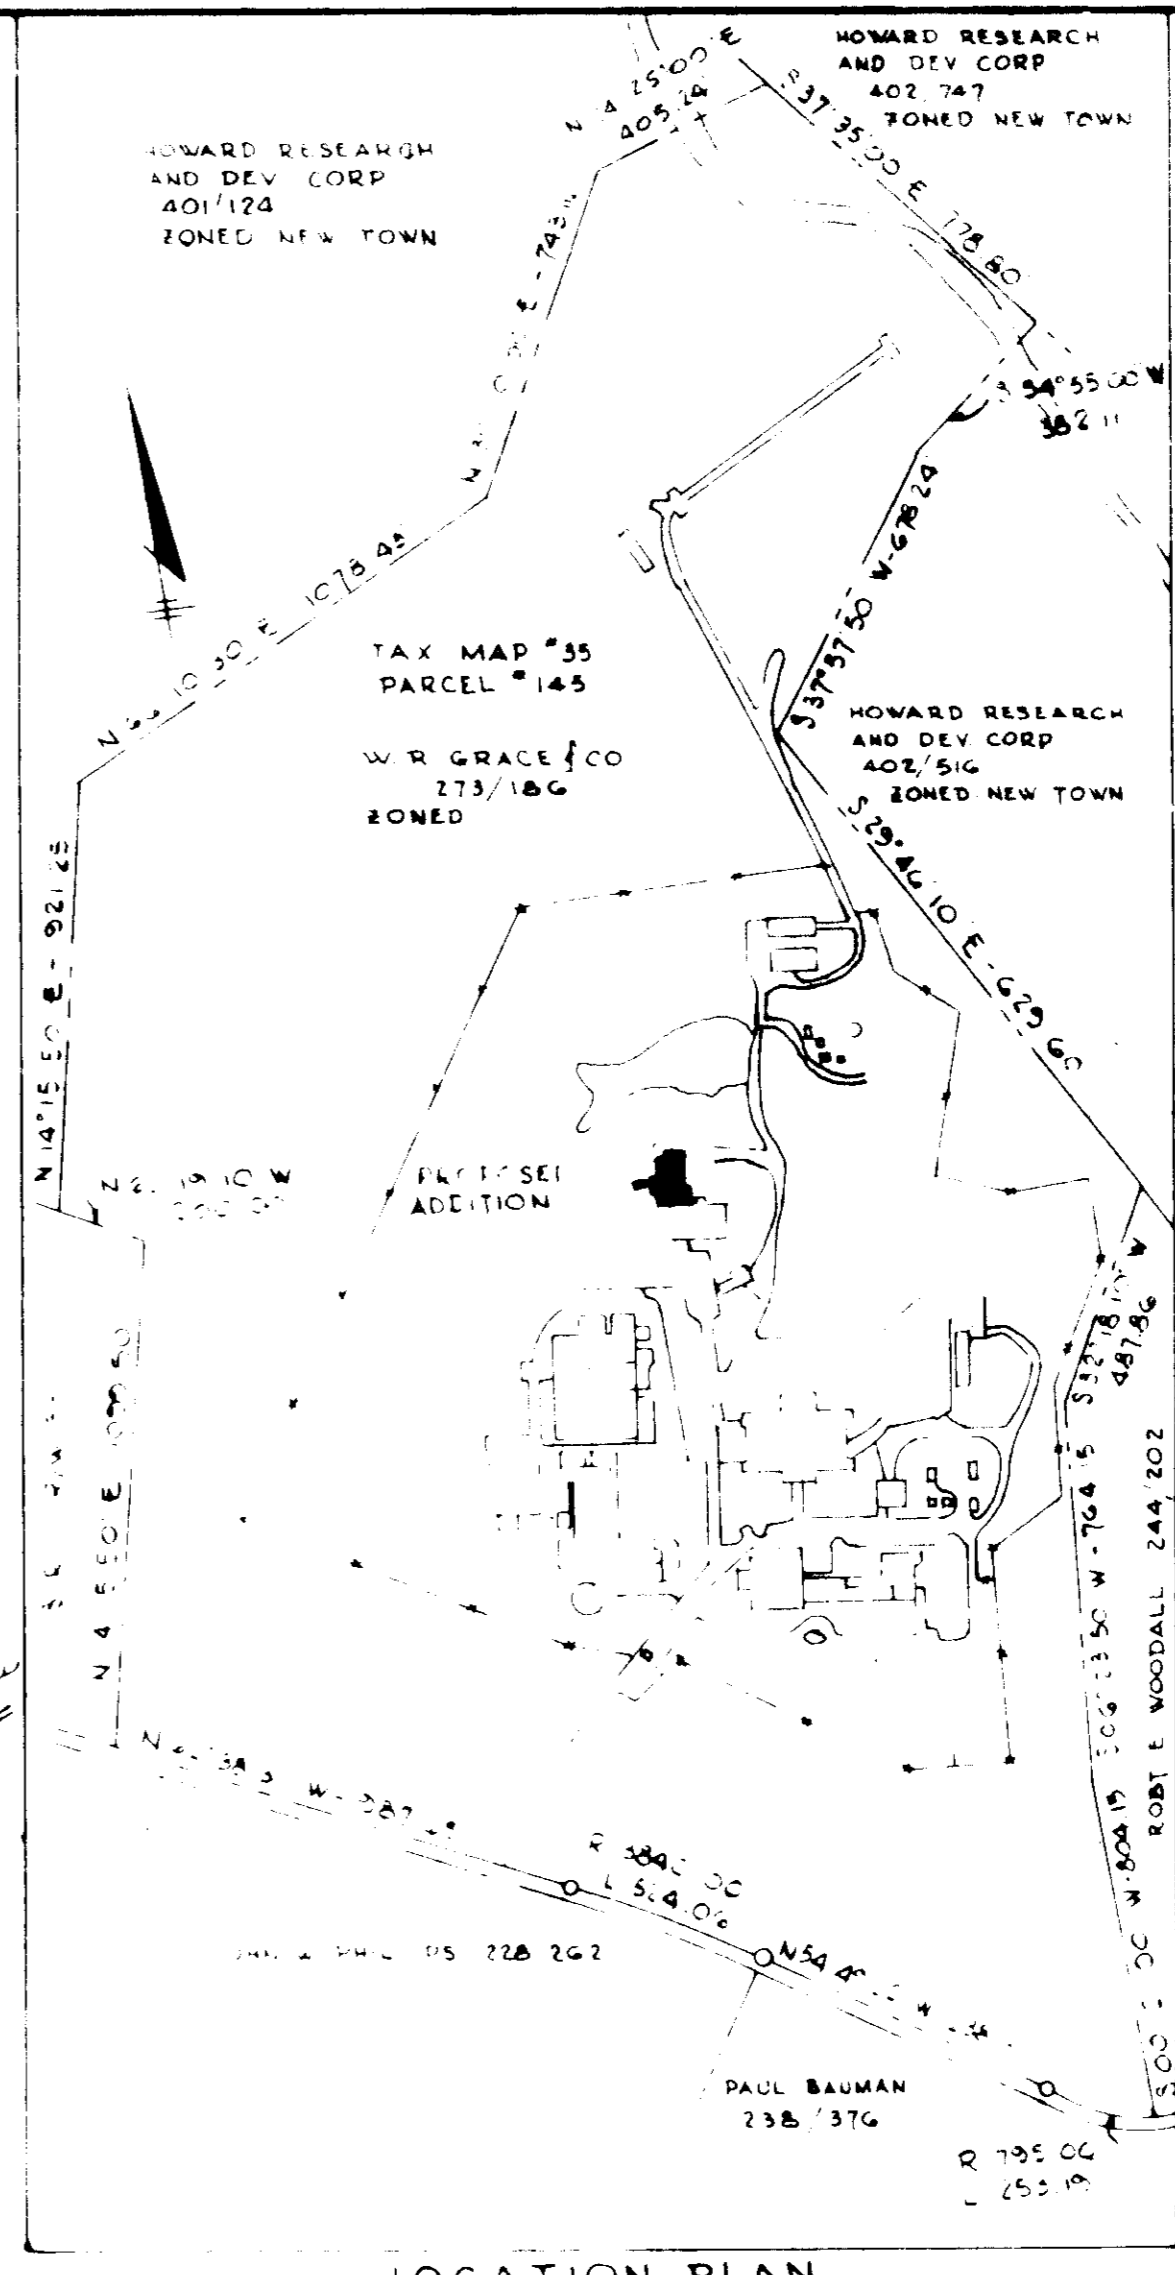

LOCATION PLAN
SCALE 1" = 400'

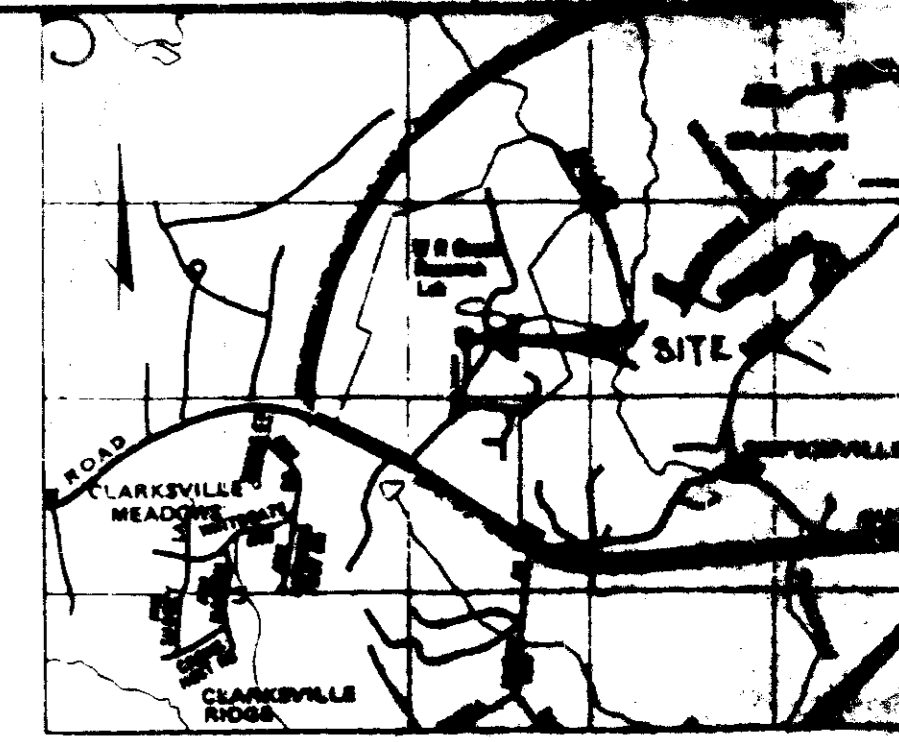

VICINITY MAP
SCALE 1" = 2000'

LEGEND

CONTOUR 385 ———

EXISTING PROCESSED 385 ———

STABILIZED CONSTRUCTION ENTRANCE [Symbol]

SILT FENCE S—S—S

LIMIT OF DISTURBANCE [Symbol]

APPROVED [Signature] 6-10-87

PLANNING DIRECTOR

REVIEWED FOR HOWARD S.C.D. AND MEETS TECHNICAL REQUIREMENTS.
 U.S. SOIL CONSERVATION SERVICE DATE 6-10-87
 THIS DEVELOPMENT PLAN IS APPROVED FOR SOIL EROSION AND SEDIMENT CONTROL BY THE HOWARD SOIL CONSERVATION DISTRICT.
 HOWARD S.C.D. DATE

SD-2

BLDG. OR LOT NAME	SECT. AREA	LOT PARCEL #
W.R. GRACE		P. 145
BLDG. #	BLDG. #	ZONE
273/186	22	RURAL
TAX. CODE	TAX. CODE	MAP
SS	SS	5TH
CENSUS TR.		
8053.01		
APPROVED FOR PERMITS, DRAINAGE SYSTEMS AND ROAD		
DATE: 9-16-87		
APPROVED FOR PRIVATE WATER AND PRIVATE SEWERAGE SYSTEMS		
DATE: 9-18-87		
APPROVED HOWARD COUNTY OFFICE OF PLANNING AND ZONING		
DATE: 9-18-87		
APPROVED		
DATE: 9-18-87		

DATE	NO.	REVISION
W.R. GRACE & CO.		
WASHINGTON RESEARCH CTR. COLUMBIA, MARYLAND		
BUILDING 26 ADDITION TO BUILDING NO.22		
TITLE:		
SEDIMENT CONTROL PLAN		
BUILDING AND STORAGE YARD ADDITIONS TO SDP-87-82		
OWNER:		
W.R. GRACE & CO. 7379 GUILFORD ROAD COLUMBIA, MD. 21044		
ENGINEERS:		
WHITNEY, BAILEY, COX & MAGNANI CONSULTING ENGINEERS 1850 YORK ROAD TIMONIUM, MARYLAND 21083 301-291-1000		
DATE:	6/17/87	DESIGNED: JLB
		DRAWN: JLB
		CHECKED: PD
		PROJECT NO: 86154
		DATE: 6/17/87
		SCALE: AS SHOWN
		DRAWING NO: 87-2
PROFESSIONAL ENGR. NO.		

SDP-87-42

