

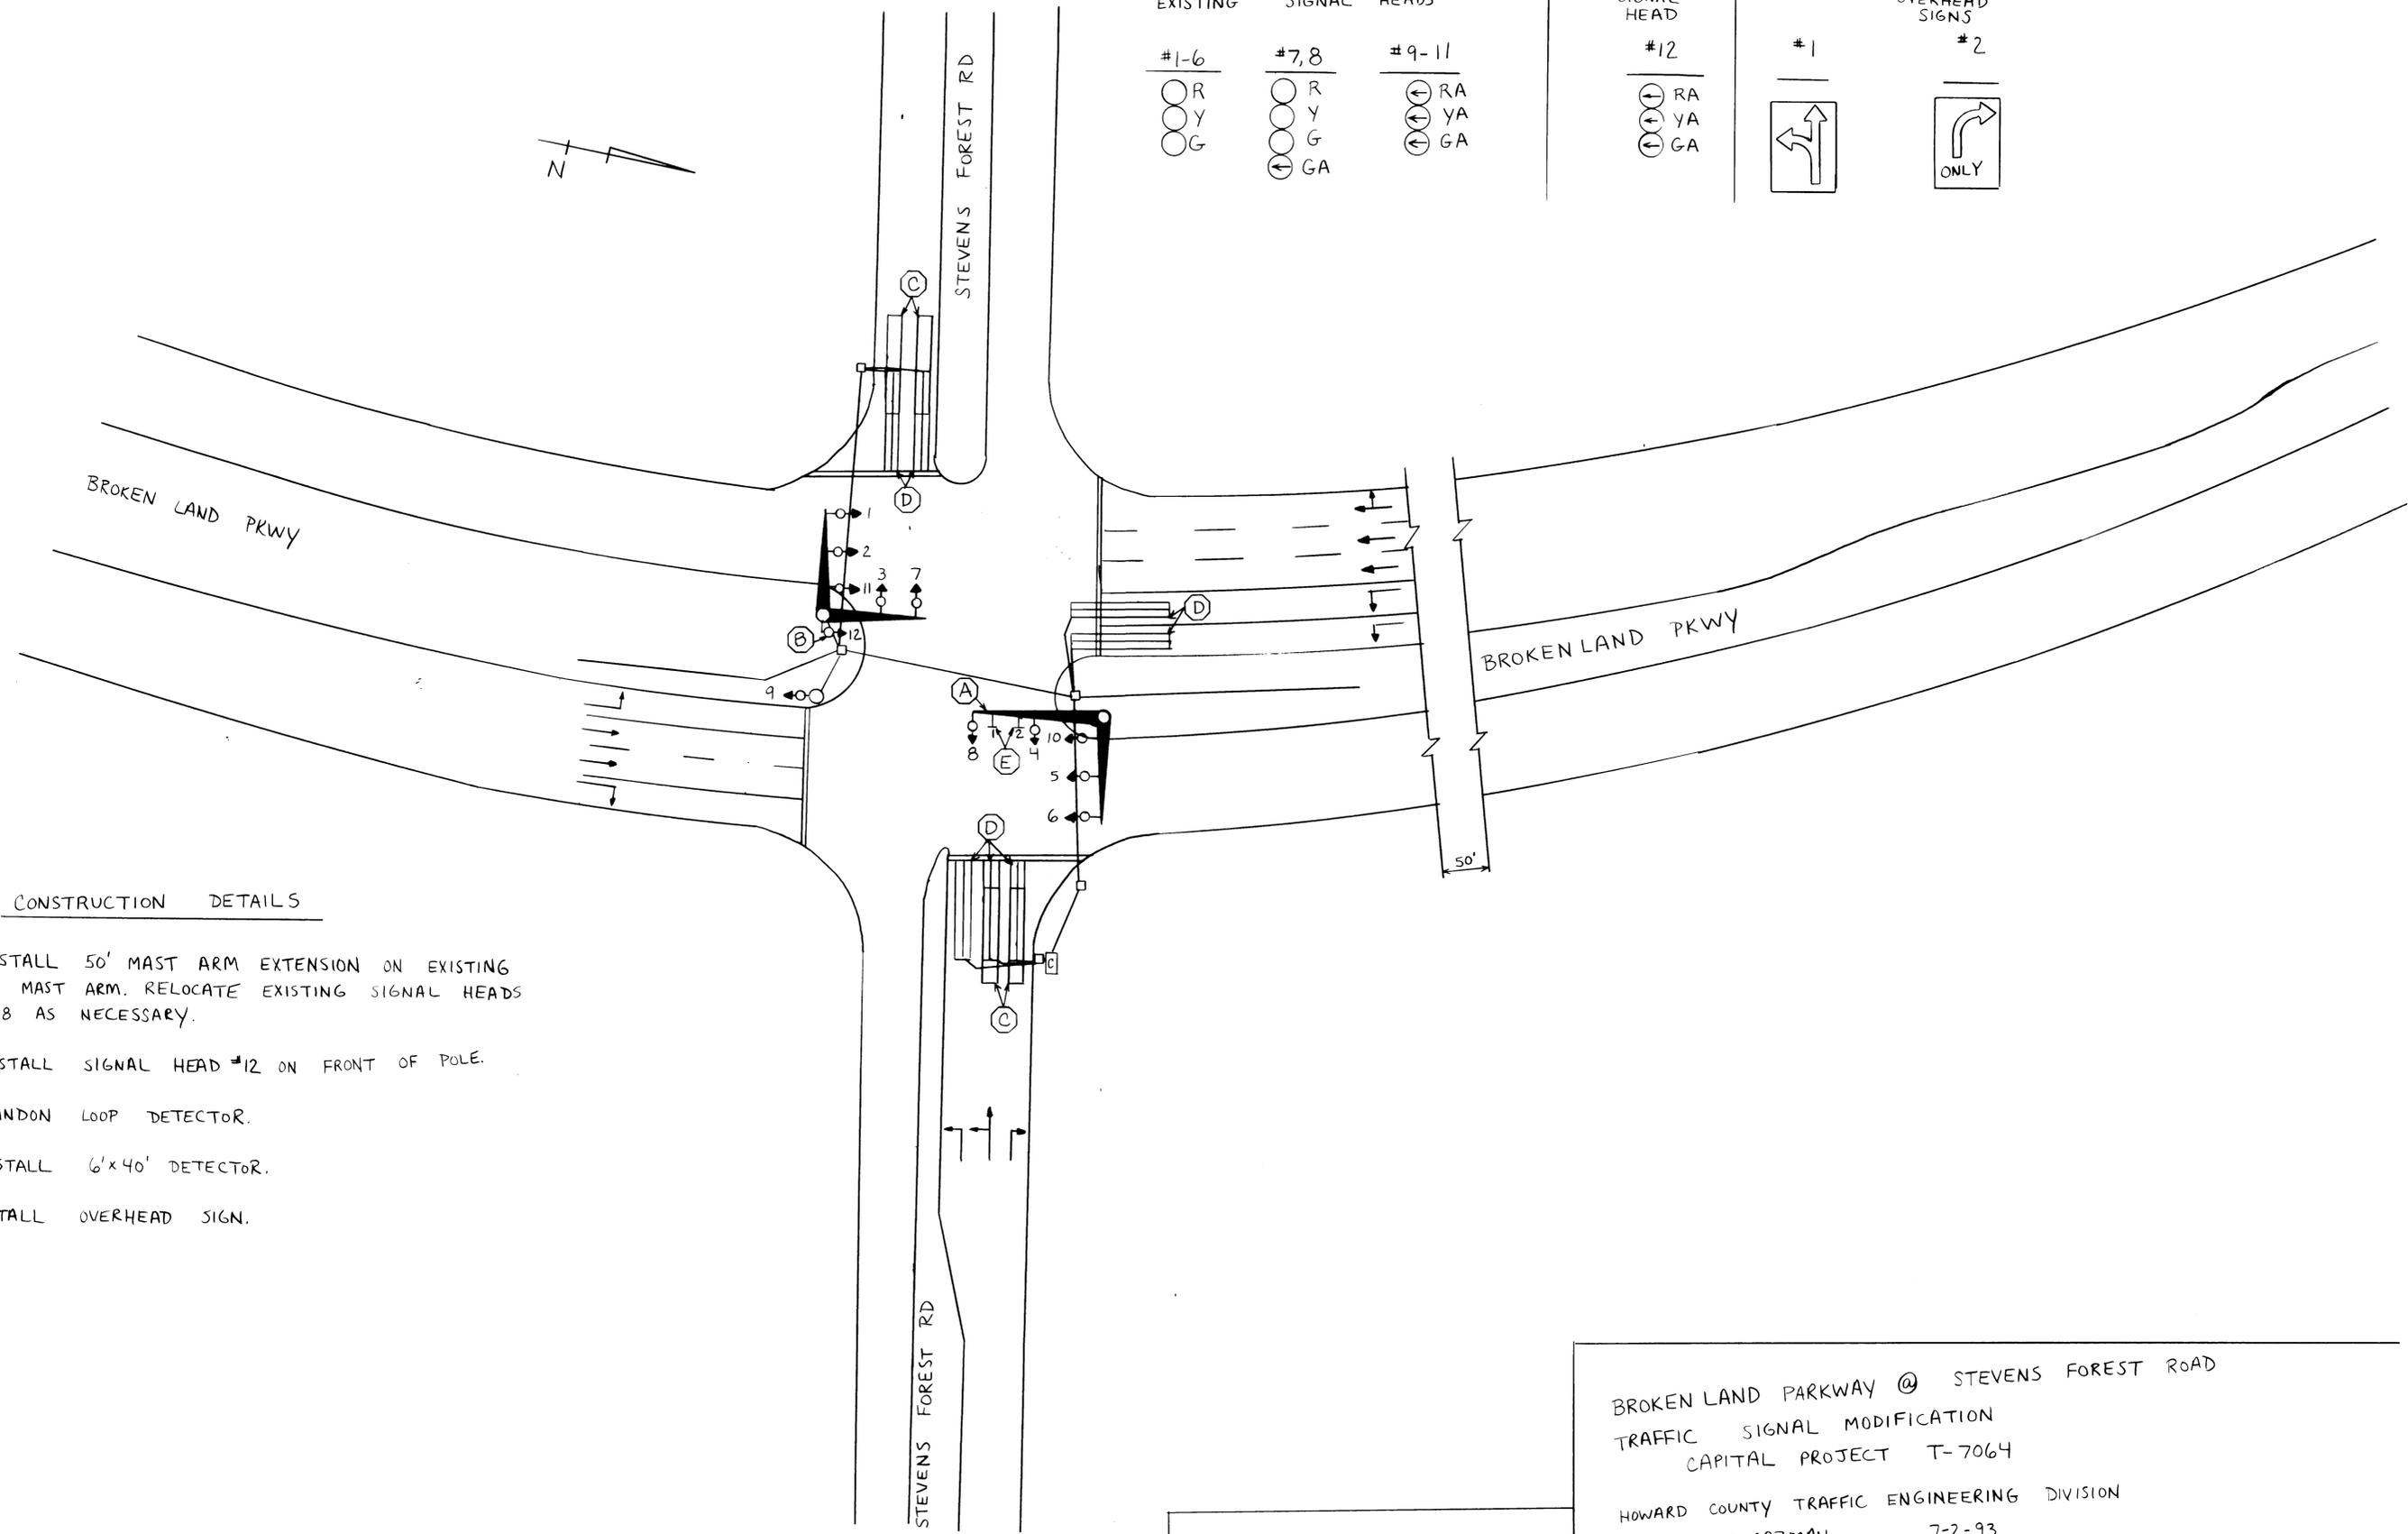


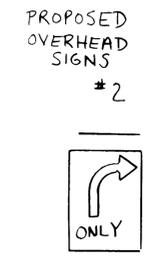

EXISTING	SIGNAL	HEADS
#1-6	#7,8	#9-11
○ R ○ Y ○ G	○ R ○ Y ○ G ⊖ GA	⊖ RA ⊖ YA ⊖ GA

PROPOSED SIGNAL HEAD
#12
⊖ RA ⊖ YA ⊖ GA

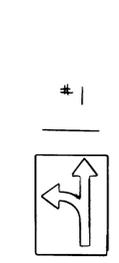

CONSTRUCTION DETAILS

- Ⓐ INSTALL 50' MAST ARM EXTENSION ON EXISTING 44' MAST ARM. RELOCATE EXISTING SIGNAL HEADS #4,8 AS NECESSARY.
- Ⓑ INSTALL SIGNAL HEAD #12 ON FRONT OF POLE.
- Ⓒ ABANDON LOOP DETECTOR.
- Ⓓ INSTALL 6'x40' DETECTOR.
- Ⓔ INSTALL OVERHEAD SIGN.

BROKEN LAND PARKWAY @ STEVENS FOREST ROAD
 TRAFFIC SIGNAL MODIFICATION
 CAPITAL PROJECT T-7064
 HOWARD COUNTY TRAFFIC ENGINEERING DIVISION
 DIANE SCHWARZMAN 7-2-93

C. Edward Balt 7/6/93
 CHIEF, TRAFFIC ENG DIV. DATE