


FOREST CONSERVATION EASEMENT CHANGES PER PLAT

VILLAGE CREST PARCEL C-1 F-02-047 ON-SITE FOREST CONSERVATION EASEMENTS				VILLAGE CREST PARCEL C-1 ON-SITE FOREST CONSERVATION EASEMENTS BY THIS PLAT								
FOREST CONSERVATION DESIGNATION	RETENTION	REFORESTATION	TOTAL	PLAT RECORDING NUMBER	FOREST CONSERVATION DESIGNATION	ABANDONED RETENTION	ABANDONED REFORESTATION	RETENTION TO REMAIN	REFORESTATION TO REMAIN	RETENTION TO BE ADDED	REFORESTATION TO BE ADDED	TOTAL
EASEMENT 'D'	0.00 AC.	1.0117 AC.	1.0117 AC.	#16104 TO 16109	EASEMENT UNCHANGED	0.00 AC.	0.00 AC.	---	UNCHANGED	---	---	1.0117 AC.
EASEMENT 'E'	0.00 AC.	0.3461 AC.	0.3461 AC.	#16104 TO 16109	EASEMENT UNCHANGED	0.00 AC.	0.00 AC.	---	UNCHANGED	---	---	0.3461 AC.
EASEMENT 'F'	0.1565 AC.	0.2657 AC.	0.4222 AC.	#16104 TO 16109	EASEMENT 'FA'	0.051 AC.	0.0681 AC.	0.1055 AC.	0.1976 AC.	---	---	0.3031 AC.
EASEMENT 'G'	1.2322 AC.	0.9154 AC.	2.1476 AC.	#16104 TO 16109	EASEMENT 'GA'	0.00 AC.	0.035 AC.	1.2326 AC.	0.880 AC.	---	---	2.1126 AC.
EASEMENT 'H'	0.00 AC.	0.9988 AC.	0.9988 AC.	#16104 TO 16109	EASEMENT UNCHANGED	0.00 AC.	0.00 AC.	0.00 AC.	UNCHANGED	---	---	0.9988 AC.
EASEMENT 'I'	0.1365 AC.	0.3596 AC.	0.4961 AC.	#16104 TO 16109	EASEMENT 'IA'	0.0467 AC.	0.17 AC.	0.0898 AC.	0.1896 AC.	---	---	0.2794 AC.
			TOTAL		TOTAL	0.0977 AC.	0.2731 AC.		TOTAL			5.0517 AC.
					TOTAL=0.3708 AC.							


GENERAL NOTES

- DEED REFERENCE: L5293 / F.566
- PROPERTY ZONED POR PER THE COMPREHENSIVE ZONING PLAN DATED 02/02/04.
- THE BEARINGS SHOWN ON THIS PLAT ARE REFERRED TO THE SYSTEM OF COORDINATES ESTABLISHED IN THE MARYLAND COORDINATE SYSTEM (NAD 83) AS PROJECTED BY THE FOLLOWING HOWARD COUNTY GEODETIC CONTROL STATIONS:
STATION 3044005R (N) 578233.92 (E) 1373142.33
STATION 3044004R (N) 578128.03 (E) 1373460.71
- THIS PLAT IS BASED ON A FIELD RUN BOUNDARY SURVEY PERFORMED ON OR ABOUT SEPTEMBER 21, 1998 BY FISHER, COLLINS & CARTER, INC.
- DENOTES IRON PIPE OR IRON BAR FOUND.
- DENOTES ANGULAR CHANGE IN BEARING OF BOUNDARY OR RIGHTS-OF-WAY.
- ALL AREAS SHOWN ARE MORE OR LESS. (±)
- STEEP SLOPES EXIST ON SITE.
- NO BURIAL OR CEMETARY SITES ARE LOCATED ON THE SITE.
- THE SUBDIVISION IS IN THE METROPOLITAN DISTRICT.
- NO GRADING, REMOVAL OF VEGETATIVE COVER OR TREES, OR PLACEMENT OF NEW STRUCTURES IS PERMITTED WITHIN THE LIMITS OF WETLANDS, STREAMS, OR THEIR BUFFERS AND FOREST CONSERVATION EASEMENT AREAS.
- THERE ARE NO HISTORIC SITES ON THE PROPERTY.
- STORMWATER MANAGEMENT IS PROVIDED ON THE SITE. STORM WATER MANAGEMENT POND #1 IS A WET EXTENDED DETENTION POND AND STORM WATER MANAGEMENT POND #2 IS A MICRO POOL POND. WOV FOR COLLEGE AVE WIDENING IS PROVIDED BY GRASS SWALE. FACILITIES WILL BE PRIVATELY OWNED AND MAINTAINED BY THE HOME OWNER ASSOCIATION.
- DRIVEWAY(S) SHALL BE PROVIDED PRIOR TO RESIDENTIAL OCCUPANCY TO INSURE SAFE ACCESS FOR FIRE AND EMERGENCY VEHICLES PER THE FOLLOWING (MINIMUM) REQUIREMENTS:
A) WIDTH - 12 FEET (14 FEET IF DRIVEWAY SERVES MORE THAN 1 DWELLING)
B) SURFACE - SIX (6) INCHES OF COMPACTED CRUSHER RUN BASE WITH TAR AND CHIP COATING (1-1/2" MINIMUM);
C) GEOMETRY - MAXIMUM 1% GRADE, MAXIMUM 10% GRADE CHANGE AND 45 FOOT TURNING RADIUS;
D) STRUCTURES (BRIDGES/CULVERTS) - CAPABLE OF SUPPORTING 25 GROSS TONS (H25-LOADING)
E) DRAINAGE ELEMENTS - CAPABLE OF SAFELY PASSING 100 YEAR FLOOD WITH NO MORE THAN 1 FOOT DEPTH OVER DRIVEWAY SURFACE;
F) STRUCTURE CLEARANCES - MINIMUM 12 FEET;
G) MAINTENANCE - SUFFICIENT TO INSURE ALL WEATHER USE.
- THIS SUBDIVISION FULFILLS ITS LANDSCAPING REQUIREMENTS IN ACCORDANCE WITH SECTION 16.124(G) OF THE COUNTY SUBDIVISION AND LAND DEVELOPMENT REGULATIONS.
- THE WETLANDS SHOWN HEREON ARE BASED ON A DELINEATION BY EXPLORATION RESEARCH, INC. DATED DECEMBER 1999.
- NO CLEARING, GRADING, OR CONSTRUCTION IS PERMITTED WITHIN THE FOREST CONSERVATION EASEMENT. FOREST MANAGEMENT PRACTICES AS DESCRIBED IN THE DEED OF FOREST CONSERVATION EASEMENT ARE PERMITTED.
- PUBLIC WATER AND SEWAGE ALLOCATION WILL BE GRANTED AT THE TIME OF ISSUANCE OF THE BUILDING PERMIT IF CAPACITY IS AVAILABLE AT THAT TIME.
- APFO TRAFFIC STUDY NOT REQUIRED FOR THIS PROJECT. THE PROPOSED SITE IS GREATER THAN 1 MILE TO THE CLOSEST MAJOR COLLECTOR TO MAJOR COLLECTOR INTERSECTION.
- WATER AND SEWER SERVICE WILL BE GRANTED UNDER THE PROVISIONS OF SECTION 18.22B OF THE HOWARD COUNTY CODE.
- DEVELOPER RESERVES UNTO ITSELF, ITS SUCCESSORS AND ASSIGNS, ALL EASEMENTS SHOWN ON THIS PLAN FOR WATER, SEWER, STORM DRAINAGE, OTHER PUBLIC UTILITIES AND FOREST CONSERVATION LOCATED IN, ON, OVER AND THROUGH PARCEL C-1, ANY CONVEYANCES OF THE AFORESAID PARCEL C-1, SHALL BE SUBJECT TO THE EASEMENTS HEREIN RESERVED, WHETHER OR NOT EXPRESSLY STATED IN THE DEED(S) CONVEYING SAID PARCEL C-1. DEVELOPER SHALL EXECUTE AND DELIVER DEEDS FOR THE EASEMENTS HEREIN RESERVED TO HOWARD COUNTY WITH A METES AND BOUNDS DESCRIPTION OF THE FOREST CONSERVATION AREA. UPON COMPLETION OF THE PUBLIC UTILITIES AND THEIR ACCEPTANCE BY HOWARD COUNTY, AND IN THE CASE OF THE FOREST CONSERVATION EASEMENT(S), UPON COMPLETION OF THE DEVELOPER'S OBLIGATIONS UNDER THE FOREST CONSERVATION INSTALLATION AND MAINTENANCE AGREEMENT EXECUTED BY THE DEVELOPER AND THE COUNTY, AND THE RELEASE OF THE DEVELOPER'S SURETY POSTED WITH SAID AGREEMENT. THE COUNTY SHALL ACCEPT THE EASEMENTS AND RECORD THE DEED(S) OF EASEMENT IN THE LAND RECORDS OF HOWARD COUNTY.
- AS A RESULT OF THE PRELIMINARY PLAN FOR THIS SUBDIVISION, P-01-20, BEING SUBMITTED TO THE COUNTY FOR REVIEW PRIOR TO 11/15/01, IT IS SUBJECT TO COMPLIANCE WITH THE FOURTH EDITION OF THE SUBDIVISION AND LAND DEVELOPMENT REGULATIONS. IN ADDITION, BECAUSE THE PRELIMINARY PLAN FOR THIS SUBDIVISION DID OBTAIN SIGNATURE APPROVAL PRIOR TO 11/01/01, ON 09/17/01, THIS SUBDIVISION IS SUBJECT TO COMPLIANCE WITH THE ZONING REGULATIONS ADOPTED ON 10/18/93 AND AMENDED ON 07/12/01.
- ALL STORM DRAIN LOCATED OUTSIDE OF THE PUBLIC RIGHT-OF-WAY SHALL BE PRIVATELY OWNED AND MAINTAINED BY THE HOME OWNERS ASSOCIATION.
- WATER AND SEWER FOR THIS PROJECT WILL BE PUBLIC. WATER IS EXTENDED FROM HILLSBOROUGH ROAD AND COLLEGE AVE. SEWER IS TO DRAIN TO PLANNED PUMPING STATION. WATER & SEWER CONTRACT #14-4034-D.

TOTAL FOREST CONSERVATION EASEMENTS TO BE ABANDONED FOR THE PURPOSE OF PRIVATE ROADS AND DEVELOPMENT OF A SITE = 0.3708 AC. FOR WHICH A BUY OUT FEE OF \$ 16,152.05 HAS BEEN POSTED PER SUBDIVISION SECTION 16.1211(C). AND PLAT TO BE RECORDED TO REVISED FOREST EASEMENT F, G, I, TO FOREST CONSERVATION AREA FA, GA, AND IA.

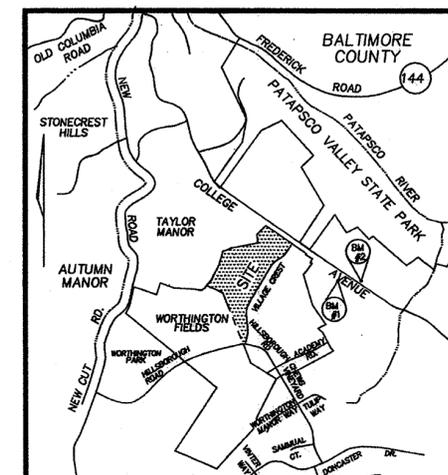

VICINITY MAP
SCALE: 1"=2000'

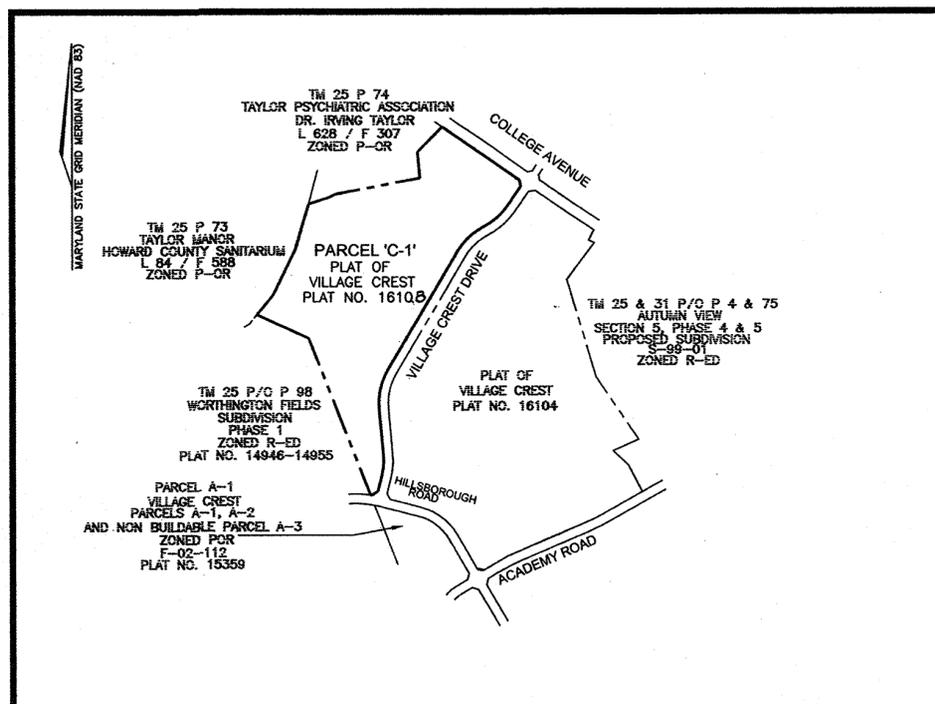

LOCATION MAP
SCALE: 1"=600'

TOTAL TABULATIONS	
TOTAL NUMBER OF BUILDABLE PARCELS TO BE RECORDED	= 1
TOTAL NUMBER OF NON BUILDABLE PARCELS TO BE RECORDED	= 0
TOTAL NUMBER OF OPEN SPACE LOTS TO BE RECORDED	= 0
TOTAL NUMBER OF PARCELS TO BE RECORDED	= 1
TOTAL AREA OF BUILDABLE PARCELS TO BE RECORDED	= 23.48 ACRES
TOTAL AREA OF NON BUILDABLE PARCELS TO BE RECORDED	= 0
TOTAL AREA OF OPEN SPACE TO BE RECORDED	= 0
TOTAL AREA OF PARCELS TO BE RECORDED	= 23.48 ACRES
TOTAL AREA OF ROADWAY TO BE RECORDED	= 0
TOTAL AREA TO BE RECORDED	= 23.48 ACRES

NOTE:
FOR WETLANDS LOCATION SEE PLAT 6 OF 6, VILLAGE CREST, PARCELS C-1, D-1 AND E-1, RECORDED AS PLAT NO. 16109 AMONG THE LAND RECORDS OF HOWARD COUNTY, MARYLAND.

ROBERT H. VOGEL ENGINEERING, INC.

8407 MAIN STREET
ELLCOTT CITY, MARYLAND
21043
410-461-7666

OWNER

TAYLOR FAMILY LIMITED PARTNERSHIPS A
DR. BRUCE TAYLOR, MANAGER
C/O LAND DESIGN & DEVELOPMENT, INC.
5300 DORSEY HALL DRIVE
ELLCOTT CITY, MD 21042
ATTN: MR. DONALD R. REUWER
PHONE: (443) 367-0422

DEVELOPER

VILLAGE CREST DEVELOPMENT CORPORATION
4200 COLLEGE AVE.
ELLCOTT CITY
ELLCOTT CITY, MD 21041

THE REQUIREMENTS § 3-108, THE REAL PROPERTY ARTICLE, ANNOTATED CODE OF MARYLAND, 1988 REPLACEMENT VOLUME, (AS SUPPLEMENTED) AS FAR AS THEY RELATE TO THE MAKING OF THIS PLAT HAVE BEEN COMPLIED WITH.

Mark C. Martin 12/11/05
MARK C. MARTIN DATE
PROFESSIONAL LAND SURVEYOR NO. 10884

Bruce Taylor 12/06/05
TAYLOR FAMILY LIMITED PARTNERSHIP A DATE
DR. BRUCE TAYLOR, MANAGER

- THE PURPOSE OF THIS PLAT IS TO:
- CREATE A PUBLIC WATER & UTILITY EASEMENT.
 - CREATE ONE PRIVATE ACCESS EASEMENT.
 - CREATE THREE PRIVATE STORM WATER MANAGEMENT EASEMENTS.
 - ABANDON FOREST CONSERVATION EASEMENTS F, G AND I AND REPLACE THEM WITH NEW REDUCED SIDE FOREST CONSERVATION EASEMENT FA, GA AND IA WHICH WERE REDUCED IN COMBINED SIZE BY 0.3708 AC. FOR WHICH AN ABANDONMENT FEE OF \$16,152.05 HAS BEEN PAID TO THE HO. CO. FOREST CONSERVATION FUND PER STP-05-044.
 - CREATE PRIVATE WALK MAINTENANCE EASEMENT.
 - RECORDING OF EX. PUBLIC GRADING EASEMENT.
 - TO CREATE A PUBLIC SIDEWALK EASEMENT

APPROVED: FOR PUBLIC WATER AND PUBLIC SEWERAGE SYSTEMS IN CONFORMANCE WITH THE MASTER PLAN FOR HOWARD COUNTY.

Robert J. Waler 2/10/06
FOR HOWARD COUNTY HEALTH OFFICER
SPD MJD DATE

APPROVED: HOWARD COUNTY DEPARTMENT OF PLANNING AND ZONING

William Vannoy 1/31/06
CHIEF, DEVELOPMENT ENGINEERING DIVISION DATE

Robert H. Vogel 2/16/06
DIRECTOR DATE

OWNER'S CERTIFICATE

TAYLOR FAMILY LIMITED PARTNERSHIP A, BY DR. BRUCE TAYLOR, MANAGER, OWNER OF THE PROPERTIES HEREBY ADOPT THIS FINAL PLAN OF SUBDIVISION, AND IN CONSIDERATION OF THE APPROVAL OF THIS FINAL PLAT BY THE DEPARTMENT OF PLANNING AND ZONING, ESTABLISH THE MINIMUM BUILDING RESTRICTION LINES AND GRANT UNTO HOWARD COUNTY, MARYLAND, ITS SUCCESSORS AND ASSIGNS; 1) THE RIGHT TO LAY, CONSTRUCT AND MAINTAIN SEWERS, DRAINS, WATER PIPES AND OTHER DRAINS WATER PIPES AND OTHER MUNICIPAL UTILITIES AND SERVICES IN AND UNDER ALL ROADS OR STREET RIGHT-OF-WAYS AND THE SPECIFIC EASEMENTS SHOWN HEREON AND 2.) THE RIGHT TO REQUIRE DEDICATION FOR PUBLIC USE OF THE BEDS OF THE STREETS AND/OR ROADS AND FLOOD PLAINS, STORM DRAINAGE FACILITIES AND OPEN SPACE WHERE APPLICABLE, 3.) THE RIGHT TO REQUIRE DEDICATION OF WATERWAYS AND DRAINAGE EASEMENTS FOR SPECIFIC PURPOSE OF THEIR CONSTRUCTION, REPAIR AND MAINTENANCE, 4.) THAT NO BUILDING OR SIMILAR STRUCTURE OF ANY KIND SHALL BE ERRECTED ON OR OVER THE SAID RIGHT-OF-WAY.

WITNESS OUR HANDS THIS 10TH DAY OF DECEMBER, 2005.

Bruce Taylor
TAYLOR FAMILY LIMITED PARTNERSHIP A
DR. BRUCE TAYLOR, MANAGER

Megan Brett
WITNESS

SURVEYOR'S CERTIFICATE

I HEREBY CERTIFY THAT THE FINAL PLAT SHOWN HEREON IS CORRECT; THAT IT IS A SUBDIVISION OF PART OF THE LAND CONVEYED BY IRVING J. TAYLOR AND EDITH L. TAYLOR TO TAYLOR FAMILY LIMITED PARTNERSHIPS A BY DEED DATED DECEMBER 18, 2000 AND RECORDED AMONG THE LAND RECORDS OF HOWARD COUNTY, MARYLAND IN LIBER 5293 FOLIO 566 AND THAT ALL MONUMENTS ARE IN PLACE OR WILL BE IN PLACE PRIOR TO THE ACCEPTANCE OF THE STREETS IN THE SUBDIVISION BY HOWARD COUNTY AS SHOWN, IN ACCORDANCE WITH THE ANNOTATED CODE OF MARYLAND, AS AMENDED.


Mark C. Martin
MARK C. MARTIN
PROFESSIONAL LAND SURVEYOR NO. 10884



RECORDED AS PLAT NO. 18112 ON 2/24/06
AMONG THE LAND RECORDS OF HOWARD COUNTY, MARYLAND.


**VILLAGE CREST
PARCEL C-1**

A REVISION TO PARCEL C-1 SHOWN ON THE PLAT OF VILLAGE CREST, PARCELS C-1, D-1, AND E-1 RECORDED AS PLAT NO. 16108. TAX MAP NO. 31 BLOCK: 20 PARCEL NO. '4' SECOND ELECTION DISTRICT, HOWARD COUNTY, MARYLAND DPZ REF.: S-98-18, S-00-05, P-00-07, P-01-20 F-02-112, F-02-047 ZONED: POR JULY 1, 2005 GRAPHIC SCALE

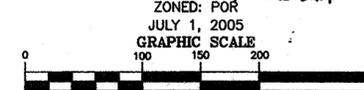

SCALE: 1"=100'
SHEET 1 OF 3

LINE	BEARING	DISTANCE	LINE	BEARING	DISTANCE
L1	S21°31'35"E	18.23'	L76	N34°42'26"E	42.82'
L2	S69°31'50"W	5.44'	L77	S55°17'34"E	25.04'
L3	N24°16'41"W	13.52'	L78	N34°42'26"E	10.00'
L4	N59°24'00"W	25.55'	L79	S39°53'05"E	57.50'
L5	N36°11'42"W	8.05'	L80	S50°06'55"W	40.00'
L6	N50°05'36"E	36.02'	L81	N39°53'05"E	39.80'
L7	S39°53'05"E	63.33'	L82	S48°09'51"W	40.34'
L8	N41°24'01"E	25.58'	L83	S24°25'46"W	29.00'
L9	N48°46'34"E	19.67'	L84	N50°13'15"W	19.85'
L10	N41°13'26"E	15.00'	L85	N09°22'03"W	30.32'
L11	S48°46'34"E	19.71'	L86	N39°19'57"E	24.48'
L12	N41°24'01"E	2.73'	L87	N26°14'57"E	33.49'
L13	N30°36'10"E	12.00'	L88	S56°55'17"E	20.14'
L14	N59°24'00"W	14.06'	L89	S48°02'05"E	53.97'
L15	N56°24'00"W	2.00'	L90	S48°09'51"W	27.59'
L16	N30°36'00"E	8.94'	L91	N41°50'09"W	31.84'
L17	S59°24'00"E	16.09'	L92	N69°31'48"W	17.44'
L18	N30°36'10"E	30.33'	L93	N16°24'57"E	137.32'
L19	N51°01'11"W	14.09'	L94	S70°35'49"W	25.42'
L20	S54°49'45"E	7.89'	L95	S55°13'46"W	79.46'
L21	N35°10'15"E	12.30'	L96	S89°17'48"W	121.75'
L22	N14°24'00"W	17.56'	L97	N01°02'25"W	35.25'
L23	N30°36'00"E	9.62'	L98	S84°25'48"W	142.66'
L24	S59°55'48"E	22.90'	L99	S44°24'49"W	96.17'
L25	N51°08'18"W	12.71'	L100	N44°15'37"W	24.96'
L26	S35°32'17"E	34.49'	L101	N18°39'47"E	47.14'
L27	S59°24'00"E	27.15'	L102	S74°21'25"W	42.80'
L28	N30°36'00"E	21.08'	L103	S57°25'32"E	66.42'
L29	S59°24'00"E	15.00'	L104	S25°19'51"W	68.64'
L30	S30°26'00"W	21.08'	L105	S05°56'51"W	198.17'
L31	N59°24'00"W	17.10'	L106	S36°51'29"E	28.06'
L32	S30°36'00"W	40.69'	L107	S11°41'29"E	36.93'
L33	S59°24'00"E	26.91'	L108	S63°46'42"W	49.88'
L34	N30°36'00"E	23.01'	L109	N58°37'38"E	25.87'
L35	S59°24'00"E	20.00'	L110	N39°23'55"E	75.50'
L36	N30°36'00"W	23.01'	L111	N18°31'56"E	14.65'
L37	N30°36'00"E	21.09'	L112	N23°23'20"W	16.73'
L38	N59°24'00"W	10.00'	L113	N52°00'14"W	46.10'
L39	N30°36'00"W	16.97'	L114	N15°31'30"W	44.60'
L40	N41°24'01"E	42.81'	L115	N03°23'15"E	75.87'
L41	S57°10'17"E	9.17'	L116	N55°57'07"E	100.93'
L42	N30°36'00"E	3.24'	L117	S72°41'33"E	49.67'
L43	N59°25'33"W	20.38'	L118	N57°02'24"W	215.93'
L44	N30°36'00"E	11.75'	L119	N34°42'26"E	35.02'
L45	S30°36'00"W	16.12'	L120	N14°00'37"W	36.33'
L46	N59°25'33"W	52.73'	L121	N51°12'13"W	43.23'
L47	S39°36'03"E	15.20'	L122	N89°17'48"E	152.32'
L48	N50°23'57"E	14.00'	L123	N56°04'46"E	72.40'
L49	S39°36'03"E	15.29'	L124	N68°52'35"E	17.10'
L50	S00°00'00"E	2.84'	L125	N21°07'25"W	5.00'
L51	N89°48'28"E	36.62'	L126	N68°52'35"E	45.19'
L52	S68°36'53"W	25.18'	L127	N57°29'01"E	75.54'
L53	N59°24'03"E	41.35'	L128	N57°29'01"E	21.85'
L54	S59°24'00"E	12.00'	L129	N30°36'00"E	78.55'
L55	S59°24'00"E	16.70'	L130	N28°31'31"E	65.67'
L56	N59°24'00"E	9.75'	L131	N68°28'29"E	35.00'
L57	N29°08'21"W	15.09'	L132	S21°31'31"E	61.84'
L58	N53°48'46"W	28.92'	L133	S84°39'02"W	30.06'
L59	N03°02'57"E	10.52'			
L60	N59°24'00"W	21.15'			
L61	N30°36'00"E	30.00'			
L62	N89°59'50"W	28.02'			
L63	S00°00'00"W	13.66'			
L64	N90°00'00"E	43.54'			
L65	N00°00'00"E	1.44'			
L66	N73°45'03"W	13.62'			
L67	N14°35'20"E	99.89'			
L68	N20°01'23"W	16.30'			
L69	N16°50'15"E	92.15'			
L70	N66°49'57"E	35.71'			
L71	N76°19'22"E	50.80'			
L72	N19°19'33"E	29.70'			

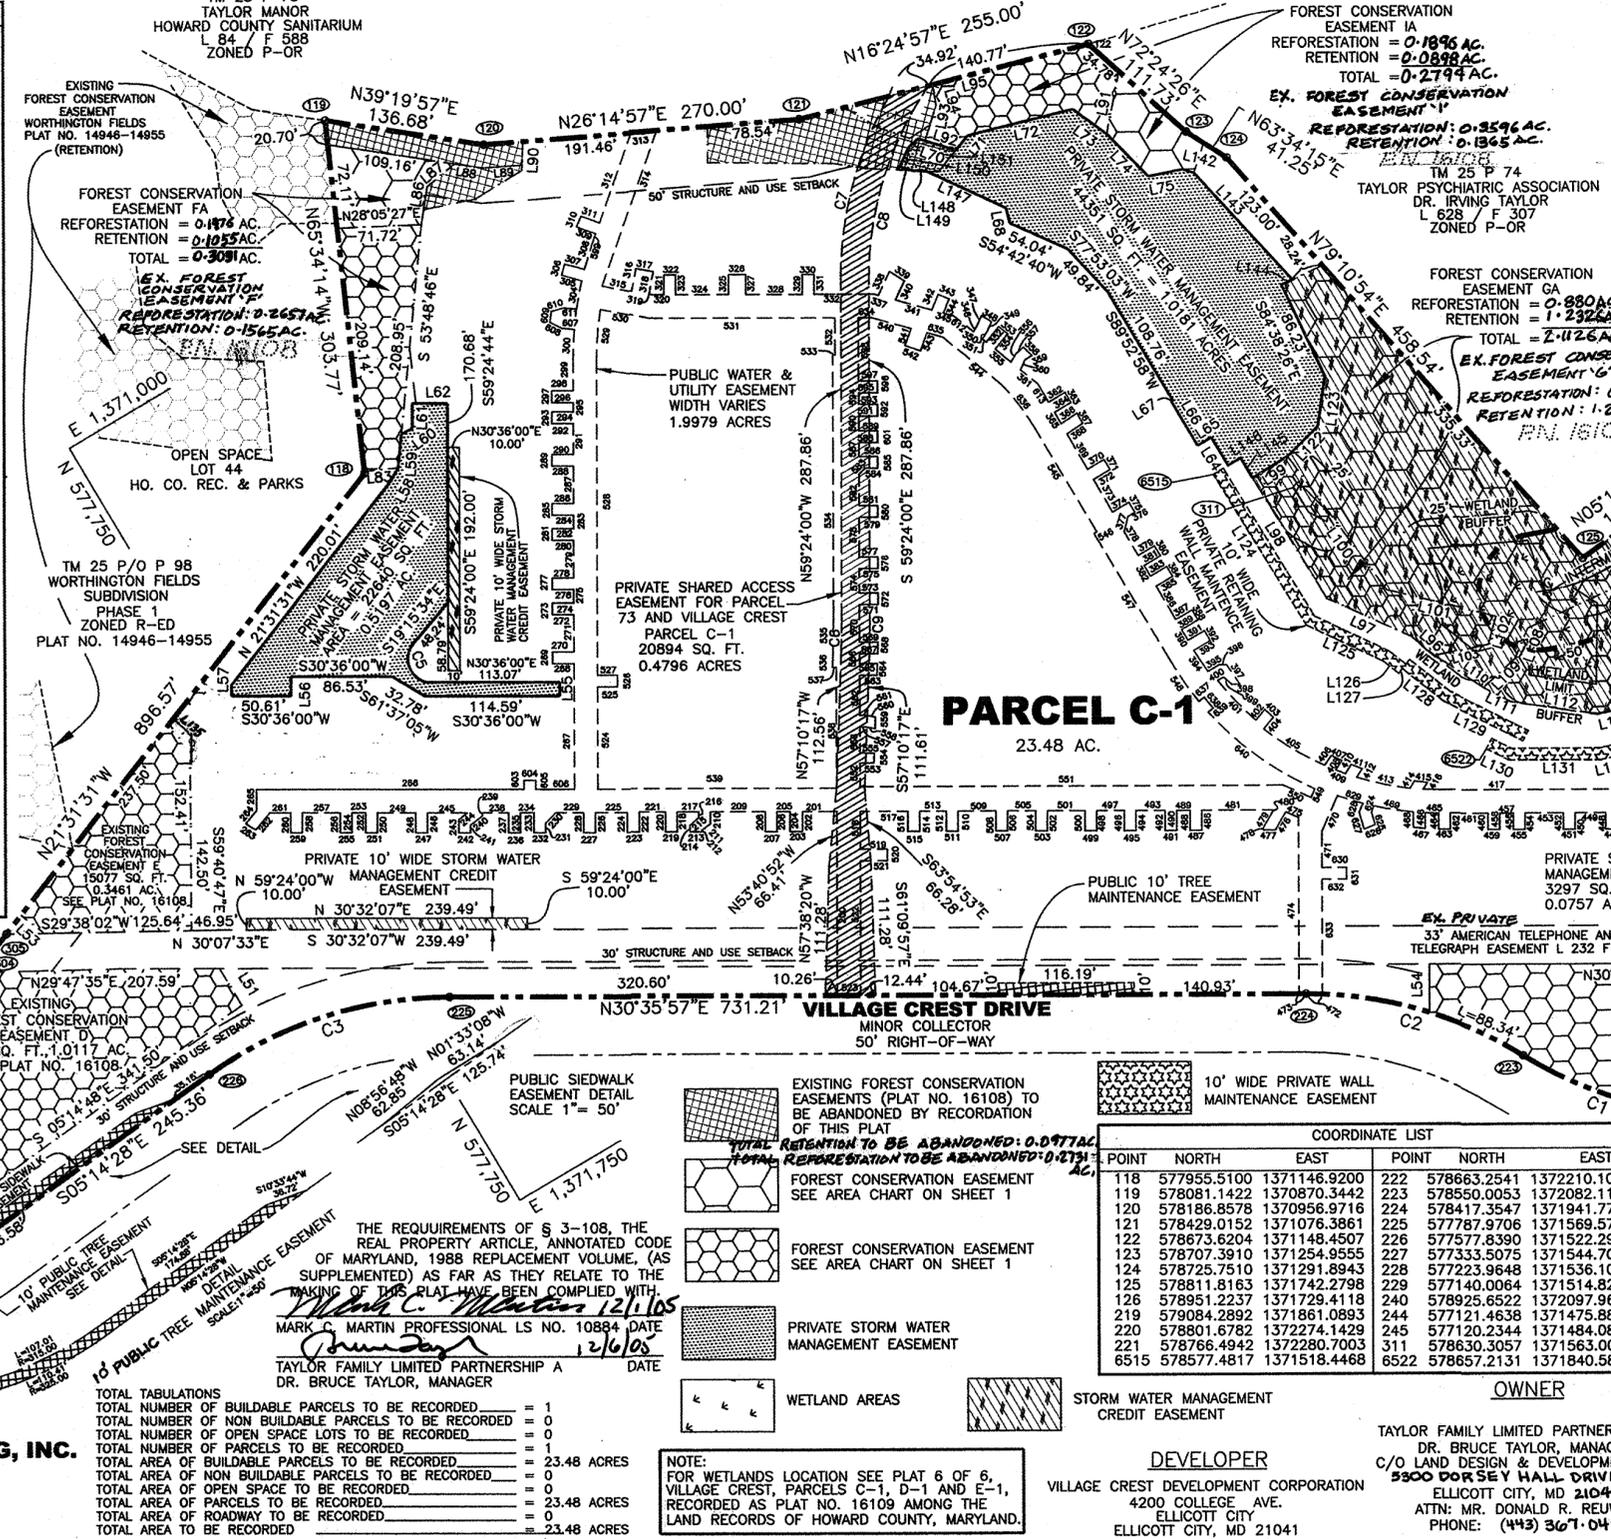

CURVE	ARC	RADIUS	TANGENT	DELTA	CHORD
C1	172.64'	350.00'	88.12'	28°15'43"	S48°29'46"W 170.90'
C2	195.65'	350.00'	100.45'	32°01'40"	S46°36'47"W 193.11'
C3	218.94'	350.00'	113.18'	35°50'25"	N12°40'45"E 215.39'
C4	110.41'	325.00'	55.74'	19°27'53"	S04°29'29"W 109.88'
C5	40.56'	20.81'	30.66'	11°39'18"	S81°34'02"E 34.44'
C6	36.47'	903.80'	18.24'	02°18'45"	N58°17'09"W 36.47'
C7	163.52'	312.00'	83.68'	30°01'49"	N44°23'05"W 161.66'
C8	175.33'	288.00'	90.47'	34°52'53"	S41°57'34"E 172.63'
C9	37.42'	927.80'	18.71'	02°18'41"	S58°17'08"E 37.42'

LINE	BEARING	DISTANCE	LINE	BEARING	DISTANCE
L132	N17°09'10"E	30.60'	L142	N47°25'55"E	10.25'
L133	N20°08'22"W	37.82'	L143	N78°05'15"E	124.38'
L134	N30°30'34"W	39.39'	L144	S05°06'36"W	10.38'
L135	N02°39'14"E	27.27'	L145	N09°50'04"W	20.00'
L136	N30°36'00"E	81.06'	L146	S00°00'56"W	12.48'
L137	N69°13'14"E	21.48'	L147	S55°30'30"W	74.88'
L138	S89°54'03"E	9.73'	L148	S33°30'52"W	11.40'
L139	S71°10'22"E	7.99'	L149	S48°09'51"W	11.74'
L140	S59°24'00"E	76.40'	L150	N34°29'45"W	17.77'
L141	S57°01'48"E	49.95'	L151	N11°43'56"W	11.20'

ROBERT H. VOGEL ENGINEERING, INC.
8407 MAIN STREET
ELLICOTT CITY, MARYLAND
21043
410-461-7666

TOTAL TABULATIONS

TOTAL NUMBER OF BUILDABLE PARCELS TO BE RECORDED	= 1
TOTAL NUMBER OF NON BUILDABLE PARCELS TO BE RECORDED	= 0
TOTAL NUMBER OF OPEN SPACE LOTS TO BE RECORDED	= 0
TOTAL NUMBER OF PARCELS TO BE RECORDED	= 1
TOTAL AREA OF BUILDABLE PARCELS TO BE RECORDED	= 23.48 ACRES
TOTAL AREA OF NON BUILDABLE PARCELS TO BE RECORDED	= 0
TOTAL AREA OF OPEN SPACE TO BE RECORDED	= 0
TOTAL AREA OF PARCELS TO BE RECORDED	= 23.48 ACRES
TOTAL AREA OF ROADWAY TO BE RECORDED	= 0
TOTAL AREA TO BE RECORDED	= 23.48 ACRES

NOTE:
FOR WETLANDS LOCATION SEE PLAT 6 OF 6, VILLAGE CREST, PARCELS C-1, D-1 AND E-1, RECORDED AS PLAT NO. 16109 AMONG THE LAND RECORDS OF HOWARD COUNTY, MARYLAND.

APPROVED: FOR PUBLIC WATER AND PUBLIC SEWERAGE SYSTEMS IN CONFORMANCE WITH THE MASTER PLAN FOR HOWARD COUNTY.

Robert H. Vogel 2/10/06
FOR HOWARD COUNTY HEALTH OFFICER DATE

APPROVED: HOWARD COUNTY DEPARTMENT OF PLANNING AND ZONING

Donna Drummond 1/31/06
CHIEF, DEVELOPMENT ENGINEERING DIVISION DATE

Mark C. Martin 2/10/06
DIRECTOR DATE

OWNER'S CERTIFICATE

TAYLOR FAMILY LIMITED PARTNERSHIP A, BY DR. BRUCE TAYLOR, MANAGER, OWNER OF THE PROPERTIES HEREBY ADOPT THIS FINAL PLAN OF SUBDIVISION, AND IN CONSIDERATION OF THE APPROVAL OF THIS FINAL PLAN BY THE DEPARTMENT OF PLANNING AND ZONING, ESTABLISH THE MINIMUM BUILDING RESTRICTION LINES AND GRANT UNTO HOWARD COUNTY, MARYLAND, ITS SUCCESSORS AND ASSIGNS; 1) THE RIGHT TO LAY, CONSTRUCT AND MAINTAIN SEWERS, DRAINS, WATER PIPES AND OTHER DRAINS WATER PIPES AND OTHER MUNICIPAL UTILITIES AND SERVICES IN AND UNDER ALL ROADS OR STREET RIGHT-OF-WAYS AND THE SPECIFIC EASEMENTS SHOWN HEREON AND 2.) THE RIGHT TO REQUIRE DEDICATION FOR PUBLIC USE OF THE BEDS OF THE STREETS AND/OR ROADS AND FLOOD PLAINS, STORM DRAINAGE FACILITIES AND OPEN SPACE WHERE APPLICABLE, 3.) THE RIGHT TO REQUIRE DEDICATION OF WATERWAYS AND DRAINAGE EASEMENTS FOR SPECIFIC PURPOSE OF THEIR CONSTRUCTION, REPAIR AND MAINTENANCE, 4.) THAT NO BUILDING OR SIMILAR STRUCTURE OF ANY KIND SHALL BE ERRECTED ON OR OVER THE SAID RIGHT-OF-WAY.

WITNESS OUR HANDS THIS 10TH DAY OF DECEMBER, 2005.

Bruce Taylor
TAYLOR FAMILY LIMITED PARTNERSHIP A
DR. BRUCE TAYLOR, MANAGER

Megan Brett
WITNESS

SURVEYOR'S CERTIFICATE

I HEREBY CERTIFY THAT THE FINAL PLAT SHOWN HEREON IS CORRECT; THAT IT IS A SUBDIVISION OF PART OF THE LAND CONVEYED BY IRVING J. TAYLOR AND EDITH L. TAYLOR TO TAYLOR FAMILY LIMITED PARTNERSHIPS A BY DEED DATED DECEMBER 18, 2000 AND RECORDED AMONG THE LAND RECORDS OF HOWARD COUNTY, MARYLAND IN LIBER 5293 FOLIO 566 AND THAT ALL MONUMENTS ARE IN PLACE OR WILL BE IN PLACE PRIOR TO THE ACCEPTANCE OF THE STREETS IN THE SUBDIVISION BY HOWARD COUNTY AS SHOWN, IN ACCORDANCE WITH THE ANNOTATED CODE OF MARYLAND, AS AMENDED.

Mark C. Martin
MARK C. MARTIN
PROFESSIONAL LAND SURVEYOR NO. 10884

RECORDED AS PLAT NO. 18113 ON 2/24/06
AMONG THE LAND RECORDS OF HOWARD COUNTY, MARYLAND.

PLAT OF REVISION
VILLAGE CREST
PARCEL C-1
A REVISION TO PARCEL C-1 SHOWN ON THE PLAT OF VILLAGE CREST, PARCELS C-1, D-1, AND E-1 RECORDED AS PLAT NO. 16108
TAX MAP NO. 31 BLOCK: 20 PARCEL NO. '4'
SECOND ELECTION DISTRICT, HOWARD COUNTY, MARYLAND
DPZ REF.: S-98-18, S-00-05, P-00-07, P-01-20
F-02-112, F-02-47
ZONED: POR
JULY 1, 2005
GRAPHIC SCALE
SCALE: 1"=100'
SHEET 2 OF 3

WATER EASEMENT LINE TABLE

200 N59°24'00"W 157.30'	247 S30°36'00"W 10.00'	294 N30°36'00"E 18.23'	349 S34°43'23"E 8.81'	400 S01°30'22"W 5.81'	452 N59°24'00"W 13.85'	502 S58°52'43"E 17.10'	600 S59°24'00"E 13.27'	603 N59°24'00"W 7.70'
201 S30°35'25"W 29.31'	248 N59°24'00"W 17.09'	295 N59°24'00"W 7.75'	350 S27°29'17"E 7.84'	402 N20°14'24"W 11.71'	453 S30°36'00"W 32.84'	503 S30°36'00"W 10.00'	601 S59°24'00"E 10.00'	604 N30°36'00"E 10.00'
202 S59°24'00"E 17.09'	249 S30°36'00"W 32.61'	296 S30°36'00"W 18.23'	351 N69°48'41"E 3.96'	403 N73°13'35"E 10.01'	454 S59°24'00"E 13.85'	504 N58°52'43"W 17.10'	554 S57°10'17"E 8.41'	605 S59°24'00"E 7.70'
203 S30°36'00"W 10.79'	250 S59°24'00"E 17.09'	297 N59°24'00"W 10.00'	352 N20°02'36"W 16.81'	404 S19°56'54"E 13.02'	455 S30°36'00"W 23.97'	505 S30°36'00"W 23.97'	555 N32°14'41"E 12.09'	606 N30°36'00"E 33.11'
204 N59°24'00"W 17.09'	251 S30°36'00"W 10.00'	298 N30°36'00"E 18.23'	353 N68°04'49"E 10.00'	406 N26°09'10"W 10.10'	456 N59°24'00"W 13.85'	506 S59°24'00"E 17.10'	556 S59°25'33"E 22.18'	607 S35°29'16"W 11.07'
205 S30°36'00"W 11.16'	252 N59°24'00"W 17.09'	299 N59°24'00"W 25.02'	354 S20°02'36"E 17.11'	407 N56°30'23"E 10.08'	457 S30°36'00"W 11.64'	507 S30°36'00"W 10.00'	557 S30°36'00"W 4.90'	608 S56°46'30"W 10.98'
206 S59°24'00"E 17.09'	253 S30°36'00"W 17.76'	301 S34°49'25"W 18.18'	355 N69°48'41"E 17.27'	408 S26°09'10"E 9.53'	458 S59°24'00"E 13.85'	508 N59°24'00"W 17.10'	558 S40°02'58"W 8.12'	609 N52°27'07"W 9.82'
207 S30°36'00"W 10.00'	254 S59°24'00"E 17.09'	302 S52°27'39"W 10.01'	356 N26°31'44"W 9.45'	409 N51°10'40"E 8.93'	459 S30°36'00"W 10.00'	509 S30°36'00"W 32.29'	559 S57°10'17"E 10.07'	610 N16°31'54"E 11.08'
208 N59°24'00"W 17.09'	255 S30°36'00"W 10.00'	303 N34°49'25"E 18.14'	357 N10°18'31"W 7.26'	410 N27°37'38"W 9.13'	460 N59°24'00"W 13.85'	510 S59°24'00"E 17.10'	560 N40°02'58"E 7.68'	611 N35°13'29"E 11.00'
209 S30°33'49"W 46.83'	256 N59°24'00"W 17.09'	305 S45°48'33"W 17.86'	358 N75°18'11"E 10.34'	411 N51°09'39"E 10.19'	461 S30°36'00"W 32.15'	511 S30°36'00"W 10.00'	561 N30°36'00"E 5.73'	612 N69°48'41"E 21.41'
210 S59°24'00"E 10.00'	257 S30°36'00"W 32.26'	306 S45°04'30"W 10.00'	359 S00°05'00"W 6.84'	412 S27°37'38"E 8.71'	462 S59°24'00"E 13.85'	512 N59°24'00"W 17.10'	562 S59°25'33"E 34.43'	613 S89°28'10"E 17.92'
211 S07°14'12"E 9.15'	258 S59°24'00"E 17.09'	307 N45°48'33"E 17.74'	360 S36°05'44"E 9.50'	414 N26°49'02"W 7.15'	463 S31°49'12"W 10.00'	513 S30°36'00"W 22.78'	563 S30°36'00"W 14.72'	614 S30°36'00"W 44.89'
212 S59°24'00"E 1.44'	259 S30°36'00"W 10.00'	309 S50°06'15"W 17.32'	361 N69°48'41"E 19.16'	415 N37°02'12"E 11.14'	464 N59°24'00"W 13.84'	514 S59°24'00"E 17.10'	564 S57°10'17"E 10.00'	615 N59°24'00"W 15.00'
213 S30°36'00"W 10.00'	260 N59°24'00"W 17.09'	310 N37°21'42"W 10.00'	362 N00°12'55"W 16.28'	416 S26°49'02"E 6.82'	466 S59°24'00"E 13.28'	515 S30°36'00"W 10.00'	565 N30°36'00"E 15.11'	616 N30°36'00"E 44.89'
214 N59°24'00"W 5.91'	261 S30°36'00"W 17.76'	311 N50°06'15"E 16.84'	363 S89°26'10"E 10.00'	417 N30°36'00"E 198.29'	467 S36°26'16"W 10.05'	516 N59°24'00"W 17.10'	566 S59°25'33"E 8.36'	617 N59°24'00"W 36.23'
215 N09°17'42"W 9.42'	262 S129°41'08"E 18.69'	312 N39°54'24"W 81.19'	364 S00°12'55"E 16.27'	418 N14°24'00"W 12.94'	468 N59°24'00"W 12.97'	517 S30°36'00"W 40.69'	567 S30°36'00"W 15.43'	618 N59°24'00"W 38.10'
216 N59°24'00"W 5.10'	263 S62°56'15"W 10.08'	313 N26°14'57"E 21.91'	365 S89°26'10"E 11.10'	419 N59°24'00"W 6.96'	470 S35°32'17"E 33.69'	518 S59°24'00"E 32.06'	568 S57°42'08"E 10.00'	619 N30°36'00"E 27.92'
217 S30°41'37"W 18.28'	264 N19°41'08"W 14.47'	314 S39°53'05"E 140.67'	366 N02°40'36"W 16.30'	421 S59°24'00"E 19.43'	471 S59°24'00"E 30.49'	519 N30°36'00"E 23.01'	569 N30°36'00"E 15.73'	620 S59°24'00"E 10.00'
218 S59°24'00"W 17.09'	265 N59°24'00"W 17.85'	315 N41°24'01"E 25.58'	367 S89°26'10"E 10.01'	422 N30°36'00"E 16.55'	472 S30°36'00"W 6.11'	520 S59°24'00"E 10.00'	570 S59°25'33"E 32.45'	621 S30°36'00"W 17.92'
219 S30°36'00"W 10.00'	266 N30°36'00"E 228.00'	316 N48°46'34"W 19.67'	368 S02°40'36"E 16.30'	423 S59°24'00"E 10.00'	473 S30°36'00"W 150.85'	521 S30°36'00"W 23.01'	571 S30°36'00"W 16.04'	622 S59°24'00"E 35.62'
220 N59°24'00"W 17.09'	267 N59°24'00"E 107.93'	317 N41°13'26"E 15.00'	369 S89°26'10"E 34.97'	424 S30°36'00"W 44.47'	474 N59°24'00"W 11.72'	522 S59°24'00"E 115.25'	572 S59°24'00"E 10.00'	623 N30°31'39"E 17.92'
221 S30°36'00"W 22.31'	268 S30°35'21"W 18.23'	318 S48°46'34"E 19.71'	370 N00°12'55"W 16.27'	425 S59°24'00"E 10.23'	475 S29°43'52"E 17.71'	523 S30°36'00"W 20.00'	573 N30°36'00"E 16.09'	624 S39°16'03"E 5.70'
222 S59°24'00"W 17.09'	269 N59°24'00"W 10.00'	319 N41°24'01"E 2.73'	371 S89°26'10"E 10.00'	426 S30°36'00"E 44.47'	476 S29°43'52"E 17.71'	524 S59°24'00"E 87.95'	574 S59°24'00"E 20.88'	625 S76°01'08"E 11.18'
223 S30°36'00"W 10.00'	270 N30°35'21"E 18.23'	320 N30°36'10"E 10.00'	372 S00°12'55"E 16.27'	427 S59°24'00"E 10.00'	477 S30°36'00"W 10.25'	525 S30°36'00"W 16.96'	575 S30°36'00"W 16.09'	626 S11°09'58"W 10.12'
224 N59°24'00"W 17.09'	271 N59°24'00"W 32.22'	321 N59°24'00"W 17.15'	373 S89°26'10"E 32.53'	428 S30°36'00"W 44.47'	478 N59°24'00"W 2.19'	526 S59°24'00"E 10.00'	576 S59°24'00"E 10.00'	627 N75°50'01"W 14.79'
225 S30°36'00"W 27.31'	272 S30°36'00"W 18.23'	322 N30°36'00"E 10.00'	374 N00°00'33"E 16.27'	429 S59°24'00"E 12.21'	479 N59°24'00"W 15.00'	527 S30°36'00"W 16.97'	577 N30°36'00"E 16.09'	628 N34°59'24"W 8.19'
226 S59°24'00"W 17.09'	273 S59°24'00"W 10.00'	323 S59°24'00"W 17.16'	375 S89°26'10"E 10.00'	430 N47°33'29"E 23.87'	480 N59°24'00"W 1.87'	528 N59°24'00"W 268.98'	578 S59°24'00"E 34.47'	630 N30°36'00"E 21.09'
227 S30°36'00"W 10.00'	274 N30°36'00"E 18.23'	324 N30°36'00"E 45.24'	376 S00°00'33"W 6.83'	431 N79°31'30"E 17.35'	481 S30°36'00"W 60.28'	530 S41°24'01"W 42.94'	579 S30°36'00"W 16.09'	631 S59°24'00"E 10.00'
228 N59°24'00"W 17.09'	275 N59°24'00"W 11.55'	325 N59°24'00"W 17.16'	377 S44°42'49"E 13.42'	432 N30°36'00"E 10.23'	482 S59°24'00"E 17.10'	531 S30°36'00"W 157.96'	580 S59°24'00"E 10.00'	632 S30°36'00"W 21.09'
229 S30°36'00"W 23.97'	276 N59°24'00"W 18.23'	326 N30°36'00"E 14.75'	378 S89°26'10"E 23.87'	433 S59°24'00"E 12.69'	483 N59°24'00"W 17.10'	532 N59°25'33"W 31.98'	581 N30°36'00"E 16.09'	633 S59°24'00"E 98.33'
230 S15°28'30"E 12.26'	277 S30°36'00"W 18.23'	327 S59°24'00"W 17.16'	379 N00°12'55"W 16.27'	434 S30°36'00"W 27.21'	484 S30°36'00"W 11.29'	533 N30°42'36"E 2.06'	582 S59°24'00"E 26.93'	634 N30°36'00"E 11.19'
231 S59°24'00"E 8.28'	278 N59°24'00"W 10.00'	328 N30°36'00"E 48.17'	380 S89°26'10"E 10.00'	435 N59°24'00"W 2.00'	485 S59°24'00"E 17.10'	534 N59°24'00"W 222.61'	583 S14°24'00"E 7.07'	635 N46°04'09"E 14.23'
232 S30°36'00"W 10.00'	279 N59°24'00"W 32.28'	329 N59°24'00"W 17.16'	381 S00°12'55"E 16.27'	436 N76°25'20"W 12.51'	486 S30°36'00"W 10.00'	535 N58°17'08"W 36.20'	584 S30°36'00"W 11.09'	637 N05°32'15"W 5.87'
233 N59°24'00"W 17.09'	280 S30°36'00"W 18.23'	330 N30°36'00"E 10.00'	382 S89°26'10"E 10.74'	437 S47°33'29"W 27.89'	487 N30°36'00"W 17.10'	536 N57°10'17"E 9.17'	585 S59°24'00"E 10.00'	638 N82°17'39"E 12.13'
234 S30°36'00"W 11.56'	281 N59°24'00"W 10.00'	331 N59°24'00"W 17.16'	383 N00°12'55"W 16.27'	438 S59°24'00"E 22.10'	488 N59°24'00"W 17.10'	537 S30°36'00"W 3.24'	586 N30°36'00"E 16.09'	639 S07°42'21"E 5.42'
235 S59°24'00"E 17.09'	282 N30°36'00"E 18.23'	332 N30°35'53"E 51.80'	384 S89°26'10"E 10.00'	439 S30°36'00"W 13.85'	489 S30°36'00"W 11.24'	538 N59°25'33"W 103.57'	587 S59°24'00"E 12.01'	
236 S30°36'00"W 10.00'	283 N59°24'00"W 11.67'	333 N46°04'09"E 3.58'	385 S00°12'55"E 16.27'	440 N59°24'00"W 10.00'	490 S59°24'00"E 17.10'	539 N30°36'00"E 203.77'	588 S30°36'00"W 16.09'	
237 N59°24'00"W 17.09'	284 S30°36'00"W 18.23'	334 N34°39'34"W 22.37'	386 S89°26'10"E 33.03'	441 S30°36'00"W 11.66'	491 S30°36'00"W 10.00'	540 N46°04'09"E 35.09'	589 N30°36'00"W 16.09'	
238 S30°36'00"W 22.32'	285 N59°24'00"W 10.00'	335 N63°12'13"E 15.10'	387 N00°00'00"E 16.17'	442 S59°24'00"E 13.85'	492 N59°24'00"W 17.10'	541 N39°36'03"W 15.43'	590 S59°24'00"E 12.49'	
239 S59°24'00"E 2.53'	286 N30°36'00"E 18.23'	340 S34°18'03"E 17.88'	388 N89°59'08"E 10.00'	443 S30°36'00"W 10.00'	493 S30°36'00"W 13.85'	542 S50°23'57"W 14.00'	591 S30°42'36"W 16.08'	
240 S07°14'12"E 12.78'	287 N59°24'00"W 32.09'	341 N46°04'09"E 32.15'	389 S00°00'00"E 16.27'	444 N59°24'00"W 13.85'	494 S59°24'00"E 17.10'	543 S39°36'03"E 16.49'	592 S59°20'42"E 10.00'	
241 S59°24'00"E 6.71'	288 S30°36'00"W 18.23'	342 N37°01'54"W 14.40'	390 S89°26'10"E 10.73'	445 S30°36'00"W 32.11'	495 S30°36'00"W 10.00'	544 N69°48'41"E 64.26'	593 N30°42'36"E 16.09'	
242 S30°36'00"W 10.00'	289 N59°24'00"W 10.00'	343 N52°31'27"E 10.00'	391 N00°00'00"E 16.27'	446 S59°24'00"E 13.85'	496 N59°24'00"W 17.10'	545 S89°59'09"W 106.27'	594 S59°24'00"E 9.77'	
243 N59°24'00"W 11.61'	290 N30°36'00"E 18.23'	344 S37°01'54"W 13.27'	392 S89°26'10"E 10.00'	447 S30°36'00"W 10.00'	497 S30°36'00"W 23.48'	546 N00°00'00"E 2.84'	595 S30°36'00"W 16.09'	
244 N07°14'12"W 8.94'	291 N59°24'00"W 26.38'	345 N46°04'09"E 9.43'	393 S00°00'00"E 16.28'	448 N59°24'00"W 13.85'	498 S59°24'00"E 17.10'	547 S90°00'00"W 128.07'	596 S59°24'00"E 10.00'	
245 S30°36'00"W 33.84'	292 S30°36'00"W 18.23'	346 N26°56'07"W 5.30'	394 N00°43'33"W 10.82'	449 S30°36'00"W 26.21'	499 S30°36'00"W 10.00'	549 N35°32'17"W 7.99'	597 N01°15'34"W 18.94'	
246 S59°24'00"E 17.09'	293 N59°24'00"W 10.00'	347 N34°43'23"W 10.27'	395 N30°36'00"E 6.79'	450 S59°24'00"E 13.85'	500 N59°24'00"W 17.10'	550 N54°27'43"E 26.16'	598 S59°27'57"E 54.28'	
		348 N63°33'39"E 10.11'	396 N87°02'58"E 20.02'	451 S30°36'00"W 10.00'		551 N30°36'00"E 361.39'	599 N39°27'14"W 4.73'	
			397 S30°36'00"W 6.92'			552 S59°25'33"E 20.38'	601 N59°24'00"W 10.00'	
			398 S72°18'05"W 9.33'			553 S30°36'00"W 11.75'		

FOREST CONSERVATION EASEMENTS AREA TABULATION

FOREST CONSERVATION EASEMENT "A" RETENTION	1.37 AC.	PLAT # 16104 THRU # 16107
FOREST CONSERVATION EASEMENT "A" REFORESTATION	6.49 AC.	PLAT # 16104 THRU # 16107
FOREST CONSERVATION EASEMENT "B" REFORESTATION	0.82 AC.	PLAT # 16105 THRU # 16106
FOREST CONSERVATION EASEMENT "C-1" REFORESTATION	0.79 AC.	PLAT # 16105 THRU # 16106
FOREST CONSERVATION EASEMENT "D" RETENTION	0.00 AC.	PLAT # 16104 THRU # 16107
FOREST CONSERVATION EASEMENT "D" REFORESTATION	1.01 AC.	PLAT # 16104 THRU # 16107
FOREST CONSERVATION EASEMENT "E" RETENTION	0.00 AC.	PLAT # 16104 THRU # 16107
FOREST CONSERVATION EASEMENT "E" REFORESTATION	0.35 AC.	PLAT # 16104 THRU # 16107
FOREST CONSERVATION EASEMENT "F" RETENTION	0.17 AC.	TO BE ABANDONED
FOREST CONSERVATION EASEMENT "F" REFORESTATION	0.30 AC.	TO BE ABANDONED
FOREST CONSERVATION EASEMENT "FA" RETENTION	0.1055 AC.	THIS PLAT
FOREST CONSERVATION EASEMENT "FA" REFORESTATION	0.1976 AC.	THIS PLAT
FOREST CONSERVATION EASEMENT "G" RETENTION	1.25 AC.	TO BE ABANDONED
FOREST CONSERVATION EASEMENT "G" REFORESTATION	0.92 AC.	TO BE ABANDONED
FOREST CONSERVATION EASEMENT "GA" RETENTION	0.88 AC.	THIS PLAT
FOREST CONSERVATION EASEMENT "GA" REFORESTATION	1.232 AC.	THIS PLAT
FOREST CONSERVATION EASEMENT "H" RETENTION	0.00 AC.	PLAT # 16104 THRU # 16107
FOREST CONSERVATION EASEMENT "H" REFORESTATION	0.99 AC.	PLAT # 16104 THRU # 16107
FOREST CONSERVATION EASEMENT "I" RETENTION	0.114 AC.	TO BE ABANDONED
FOREST CONSERVATION EASEMENT "I" REFORESTATION	0.36 AC.	TO BE ABANDONED
FOREST CONSERVATION EASEMENT "IA" RETENTION	0.1365 AC.	THIS PLAT
FOREST CONSERVATION EASEMENT "IA" REFORESTATION	0.3596 AC.	THIS PLAT