



**GENERAL NOTES**

- DEED REFERENCE: L.5293 / F.566
- PROPERTY ZONED POR PER THE COMPREHENSIVE ZONING PLAN DATED 2/02/04.
- THE BEARINGS SHOWN ON THIS PLAT ARE REFERRED TO THE SYSTEM OF COORDINATES ESTABLISHED IN THE MARYLAND COORDINATE SYSTEM (NAD 83) AS PROJECTED BY THE FOLLOWING HOWARD COUNTY GEODETIC CONTROL STATIONS:  
STATION 3044005R (N) 578233.92 (E) 1373142.33  
STATION 3044004R (N) 578128.03 (E) 1373460.71
- THIS PLAT IS BASED ON A FIELD RUN BOUNDARY SURVEY PERFORMED ON OR ABOUT SEPTEMBER 21, 1998 BY FISHER, COLLINS & CARTER, INC.
- DENOTES IRON PIPE OR IRON BAR FOUND.
- DENOTES ANGULAR CHANGE IN BEARING OF BOUNDARY OR RIGHTS-OF-WAY.
- ALL AREAS SHOWN ARE MORE OR LESS. (±)
- STEEP SLOPES EXIST ON SITE.
- NO BURIAL OR CEMETARY SITES ARE LOCATED ON THE SITE.
- THE SUBDIVISION IS IN THE METROPOLITAN DISTRICT.
- NO GRADING, REMOVAL OF VEGETATIVE COVER OR TREES, OR PLACEMENT OF NEW STRUCTURES IS PERMITTED WITHIN THE LIMITS OF WETLANDS, STREAMS, OR THEIR BUFFERS AND FOREST CONSERVATION EASEMENT AREAS.
- THERE ARE NO HISTORIC SITES ON THE PROPERTY.
- STORMWATER MANAGEMENT IS PROVIDED ON THE SITE. STORM WATER MANAGEMENT POND #1 IS A WET EXTENDED DETENTION POND AND STORM WATER MANAGEMENT POND #2 IS A MICRO POOL POND. WQV FOR COLLEGE AVE WIDENING IS PROVIDED BY GRASS SWALE. FACILITIES WILL BE PRIVATELY OWNED AND MAINTAINED BY THE HOME OWNER ASSOCIATION.
- DRIVEWAY(S) SHALL BE PROVIDED PRIOR TO RESIDENTIAL OCCUPANCY TO INSURE SAFE ACCESS FOR FIRE AND EMERGENCY VEHICLES PER THE FOLLOWING (MINIMUM) REQUIREMENTS:  
A) WIDTH - 12 FEET ( 14 FEET IF DRIVEWAY SERVES MORE THAN 1 DWELLING)  
B) SURFACE - SIX (6) INCHES OF COMPACTED CRUSHER RUN BASE WITH TAR AND CHIP COATING (1-1/2" MINIMUM);  
C) GEOMETRY - MAXIMUM 15% GRADE, MAXIMUM 10% GRADE CHANGE AND 45 FOOT TURNING RADIUS;  
D) STRUCTURES (BRIDGES/CULVERTS) - CAPABLE OF SUPPORTING 25 GROSS TONS (H25-LOADING)  
E) DRAINAGE ELEMENTS - CAPABLE OF SAFELY PASSING 100 YEAR FLOOD WITH NO MORE THAN 1 FOOT DEPTH OVER DRIVEWAY SURFACE;  
F) STRUCTURE CLEARANCES - MINIMUM 12 FEET;  
G) MAINTENANCE - SUFFICIENT TO INSURE ALL WEATHER USE.
- THIS SUBDIVISION FULFILLS ITS LANDSCAPING REQUIREMENTS IN ACCORDANCE WITH SECTION 16.124(G) OF THE COUNTY SUBDIVISION AND LAND DEVELOPMENT REGULATIONS.
- THE WETLANDS SHOWN HEREON ARE BASED ON A DELINEATION BY EXPLORATION RESEARCH, INC. DATED DECEMBER 1999.
- NO CLEARING, GRADING, OR CONSTRUCTION IS PERMITTED WITHIN THE FOREST CONSERVATION EASEMENT. FOREST MANAGEMENT PRACTICES AS DESCRIBED IN THE DEED OF FOREST CONSERVATION EASEMENT ARE PERMITTED.
- PUBLIC WATER AND SEWAGE ALLOCATION WILL BE GRANTED AT THE TIME OF ISSUANCE OF THE BUILDING PERMIT IF CAPACITY IS AVAILABLE AT THAT TIME.
- APFO TRAFFIC STUDY NOT REQUIRED FOR THIS PROJECT. THE PROPOSED SITE IS GREATER THAN 1 MILE TO THE CLOSEST MAJOR COLLECTOR TO MAJOR COLLECTOR INTERSECTION.
- WATER AND SEWER SERVICE WILL BE GRANTED UNDER THE PROVISIONS OF SECTION 18.22B OF THE HOWARD COUNTY CODE.
- FOREST CONSERVATION REQUIREMENTS HAVE BEEN MET FOR THIS SUBDIVISION BY F-02-47 (PLAT NOS. 16104-16109), F-04-163 (PLAT NO. 16965-16966) AND F-06-139 (PLAT NO. 18112-18114)

- DEVELOPER RESERVES UNTO ITSELF, ITS SUCCESSORS AND ASSIGNS, ALL EASEMENTS SHOWN ON THIS PLAN FOR WATER, SEWER, STORM DRAINAGE, OTHER PUBLIC UTILITIES AND FOREST CONSERVATION LOCATED IN, ON, OVER AND THROUGH PARCEL C-1. ANY CONVEYANCES OF THE AFORESAID PARCEL C-1, SHALL BE SUBJECT TO THE EASEMENTS HEREIN RESERVED, WHETHER OR NOT EXPRESSLY STATED IN THE DEED(S) CONVEYING SAID PARCEL C-1. DEVELOPER SHALL EXECUTE AND DELIVER DEEDS FOR THE EASEMENTS HEREIN RESERVED TO HOWARD COUNTY WITH A METES AND BOUNDS DESCRIPTION OF THE FOREST CONSERVATION AREA. UPON COMPLETION OF THE PUBLIC UTILITIES AND THEIR ACCEPTANCE BY HOWARD COUNTY, AND IN THE CASE OF THE FOREST CONSERVATION EASEMENT(S), UPON COMPLETION OF THE DEVELOPER'S OBLIGATIONS UNDER THE FOREST CONSERVATION INSTALLATION AND MAINTENANCE AGREEMENT EXECUTED BY THE DEVELOPER AND THE COUNTY, AND THE RELEASE OF THE DEVELOPER'S SURETY POSTED WITH SAID AGREEMENT. THE COUNTY SHALL ACCEPT THE EASEMENTS AND RECORD THE DEED(S) OF EASEMENT IN THE LAND RECORDS OF HOWARD COUNTY.
- AS A RESULT OF THE PRELIMINARY PLAN FOR THIS SUBDIVISION, P-01-20, BEING SUBMITTED TO THE COUNTY FOR REVIEW PRIOR TO 11/15/01, IT IS SUBJECT TO COMPLIANCE WITH THE FOURTH EDITION OF THE SUBDIVISION AND LAND DEVELOPMENT REGULATIONS. IN ADDITION, BECAUSE THE PRELIMINARY PLAN FOR THIS SUBDIVISION DID OBTAIN SIGNATURE APPROVAL PRIOR TO 11/01/01, ON 09/17/01, THIS SUBDIVISION IS SUBJECT TO COMPLIANCE WITH THE ZONING REGULATIONS ADOPTED ON 10/18/93 AND AMENDED ON 07/12/01.
- ALL STORM DRAIN LOCATED OUTSIDE OF THE PUBLIC RIGHT-OF-WAY SHALL BE PRIVATELY OWNED AND MAINTAINED BY THE HOME OWNERS ASSOCIATION.
- WATER AND SEWER FOR THIS PROJECT WILL BE PUBLIC. WATER IS EXTENDED FROM HILLSBOROUGH ROAD AND COLLEGE AVE. SEWER IS TO DRAIN TO PLANNED PUMPING STATION. WATER & SEWER CONTRACT #14-4034-D.

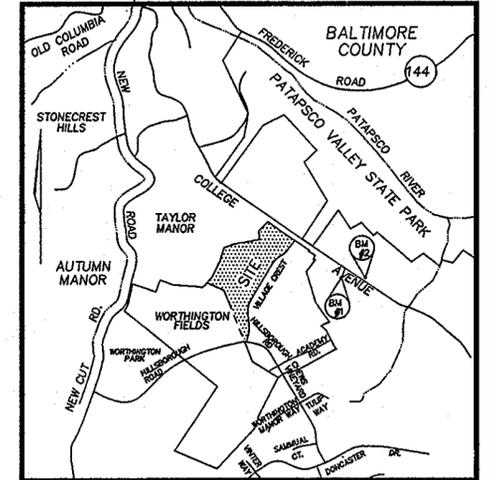

VICINITY MAP  
SCALE: 1"=2000'

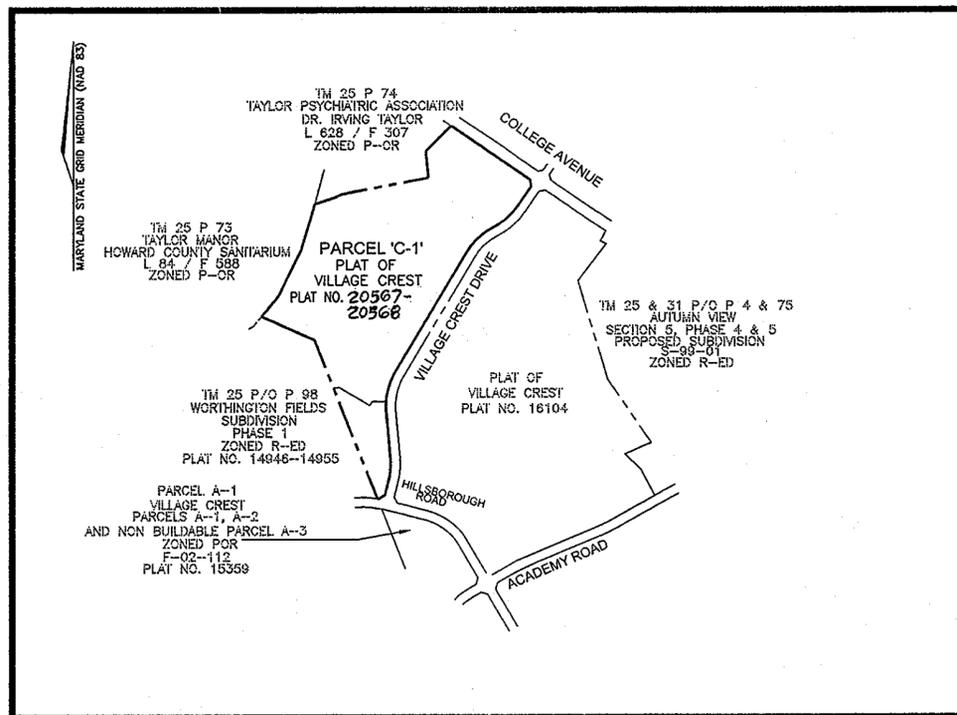

LOCATION MAP  
SCALE: 1"=600'

|  |   |             |
|--|---|-------------|
| TOTAL TABULATIONS                                    | = | 1           |
| TOTAL NUMBER OF BUILDABLE PARCELS TO BE RECORDED     | = | 0           |
| TOTAL NUMBER OF NON BUILDABLE PARCELS TO BE RECORDED | = | 0           |
| TOTAL NUMBER OF OPEN SPACE LOTS TO BE RECORDED       | = | 0           |
| TOTAL NUMBER OF PARCELS TO BE RECORDED               | = | 1           |
| TOTAL AREA OF BUILDABLE PARCELS TO BE RECORDED       | = | 23.48 ACRES |
| TOTAL AREA OF NON BUILDABLE PARCELS TO BE RECORDED   | = | 0           |
| TOTAL AREA OF OPEN SPACE TO BE RECORDED              | = | 0           |
| TOTAL AREA OF PARCELS TO BE RECORDED                 | = | 23.48 ACRES |
| TOTAL AREA OF ROADWAY TO BE RECORDED                 | = | 0           |
| TOTAL AREA TO BE RECORDED                            | = | 23.48 ACRES |

**ROBERT H. VOGEL ENGINEERING, INC.**  
8407 MAIN STREET  
ELLCOTT CITY, MARYLAND  
21043  
410-461-7666

**OWNER**  
TAYLOR FAMILY LIMITED PARTNERSHIP A  
4200 COLLEGE AVE.  
ELLCOTT CITY  
ELLCOTT CITY, MD 21041  
ATTN: DR. BRUCE TAYLOR

**OWNER**  
VILLAGE CREST VILLAS, LLC  
5300 DORSEY HALL DRIVE, SUITE 102  
ELLCOTT CITY, MD 21042-7819  
ATTN: MR. DONALD R. REUWER  
PHONE: (410) 480-9105

**DEVELOPER**  
VILLAGE CREST DEVELOPMENT CORPORATION  
4200 COLLEGE AVE.  
ELLCOTT CITY  
ELLCOTT CITY, MD 21041

THE REQUIREMENTS OF § 3-108, THE REAL PROPERTY ARTICLE, ANNOTATED CODE OF MARYLAND, 1988 REPLACEMENT VOLUME, (AS SUPPLEMENTED) AS FAR AS THEY RELATE TO THE MAKING OF THIS PLAT HAVE BEEN COMPLIED WITH.

*Thomas M. Hoffman, Jr.* 1/25/10  
THOMAS M. HOFFMAN, JR. DATE  
PROPERTY LINE SURVEYOR, MARYLAND REG. 267

*Bruce Taylor* 3/25/10  
TAYLOR FAMILY LIMITED PARTNERSHIP A DATE  
DR. BRUCE TAYLOR, MANAGER

*Donald R. Reuwer* 3/25/10  
VILLAGE CREST VILLAS, LLC DATE  
DONALD R. REUWER, MANAGER

THE PURPOSE OF THIS PLAT IS TO:  
REVISE THE PUBLIC WATER & UTILITY EASEMENT

APPROVED: FOR PUBLIC WATER AND PUBLIC SEWERAGE SYSTEMS IN CONFORMANCE WITH THE MASTER PLAN FOR HOWARD COUNTY.

*Richard J. Davis* 4/10/2010  
FOR HOWARD COUNTY HEALTH OFFICER DATE

APPROVED: HOWARD COUNTY DEPARTMENT OF PLANNING AND ZONING

*Chad Edwards* 4/5/10  
CHIEF, DEVELOPMENT ENGINEERING DIVISION DATE  
*Kurt Sheldahl* 4/27/10  
DIRECTOR DATE

**OWNER'S CERTIFICATE**

WE, TAYLOR FAMILY LIMITED PARTNERSHIP A AND VILLAGE CREST VILLAS, LLC, OWNERS OF THE PROPERTIES HEREBY ADOPT THIS FINAL PLAN OF SUBDIVISION, AND IN CONSIDERATION OF THE APPROVAL OF THIS FINAL PLAT BY THE DEPARTMENT OF PLANNING AND ZONING, ESTABLISH THE MINIMUM BUILDING RESTRICTION LINES AND GRANT UNTO HOWARD COUNTY, MARYLAND, ITS SUCCESSORS AND ASSIGNS:  
1) THE RIGHT TO LAY, CONSTRUCT AND MAINTAIN SEWERS, DRAINS, WATER PIPES AND OTHER MUNICIPAL UTILITIES AND SERVICES IN AND UNDER ALL ROADS OR STREET RIGHT-OF-WAYS AND THE SPECIFIC EASEMENTS SHOWN HEREON AND 2.) THE RIGHT TO REQUIRE DEDICATION FOR PUBLIC USE OF THE BEDS OF THE STREETS AND/OR ROADS AND FLOOD PLAINS, STORM DRAINAGE FACILITIES AND OPEN SPACE WHERE APPLICABLE;  
3) THE RIGHT TO REQUIRE DEDICATION OF WATERWAYS AND DRAINAGE EASEMENTS FOR SPECIFIC PURPOSE OF THEIR CONSTRUCTION, REPAIR AND MAINTENANCE; 4) THAT NO BUILDING OR SIMILAR STRUCTURE OF ANY KIND SHALL BE ERECTED ON OR OVER SAID RIGHT-OF-WAY.

WITNESS OUR HANDS THIS 25TH DAY OF MARCH, 2010.

*Bruce Taylor*  
TAYLOR FAMILY LIMITED PARTNERSHIP A  
DR. BRUCE TAYLOR, MANAGER  
*Donald R. Reuwer*  
VILLAGE CREST VILLAS, LLC  
BY DONALD R. REUWER

WITNESS  
WITNESS

**SURVEYOR'S CERTIFICATE**

I HEREBY CERTIFY THAT THE FINAL PLAT SHOWN HEREON IS CORRECT; THAT IT IS A SUBDIVISION OF PART OF THE LAND CONVEYED BY IRVING J. TAYLOR AND EDITH L. TAYLOR TO TAYLOR FAMILY LIMITED PARTNERSHIP A BY A DEED DATED DECEMBER 18, 2000 AND RECORDED IN LIBER 5293 FOLIO 566, AND PART OF THE LAND CONVEYED BY TAYLOR FAMILY LIMITED PARTNERSHIP A TO VILLAGE CREST VILLAS, LLC BY A DEED DATED OCTOBER 2, 2006 AND RECORDED IN LIBER 10281 FOLIO 561 BOTH RECORDED AMONG THE LAND RECORDS OF HOWARD COUNTY, MARYLAND  
THAT ALL MONUMENTS ARE IN PLACE OR WILL BE IN PLACE PRIOR TO THE ACCEPTANCE OF THE STREETS IN THE SUBDIVISION BY HOWARD COUNTY AS SHOWN, IN ACCORDANCE WITH THE ANNOTATED CODE OF MARYLAND, AS AMENDED.

*Thomas M. Hoffman, Jr.* 1/25/10  
THOMAS M. HOFFMAN, JR. DATE  
PROPERTY LINE SURVEYOR, MARYLAND REG. 267




RECORDED AS PLAT NO. 21102 ON 4/30/10  
AMONG THE LAND RECORDS OF HOWARD COUNTY, MARYLAND.

PLAT OF REVISION  
**VILLAGE CREST**  
PARCEL C-1

A REVISION TO PARCEL C-1 SHOWN ON THE PLAT OF REVISION VILLAGE CREST, PARCEL C-1  
RECORDED AS PLAT NO. 20567-20568  
TAX MAP NO: 25 BLOCK: 20 PARCEL NO: "4"  
SECOND ELECTION DISTRICT, HOWARD COUNTY, MARYLAND  
DPZ REF.: S-98-18, S-00-05, P-00-07, P-01-20  
F-02-112, F-02-047, F-06-139, SDP-05-044, F-07-176  
ZONED: POR  
JANUARY 22, 2010

| POINT | NORTH       | EAST         |
|-------|-------------|--------------|
| 118   | 577955.5100 | 1371146.9200 |
| 119   | 578081.1422 | 1370870.3442 |
| 120   | 578186.8578 | 1370956.9716 |
| 121   | 578429.0152 | 1371076.3861 |
| 122   | 578673.6204 | 1371148.4507 |
| 123   | 578707.3910 | 1371254.9555 |
| 124   | 578725.7510 | 1371291.8943 |
| 125   | 578811.8163 | 1371742.2798 |
| 126   | 578951.2237 | 1371729.4118 |
| 219   | 579084.2892 | 1371861.0893 |
| 220   | 578801.6782 | 1372274.1429 |
| 221   | 578766.4942 | 1372280.7003 |
| 222   | 578663.2541 | 1372210.1028 |
| 223   | 578550.0053 | 1372082.1160 |
| 224   | 578417.3547 | 1371941.7775 |
| 225   | 577787.9706 | 1371569.5717 |
| 226   | 577577.8390 | 1371522.2969 |
| 227   | 577333.5075 | 1371544.7092 |
| 228   | 577223.9648 | 1371536.1047 |
| 229   | 577140.0064 | 1371514.8229 |
| 240   | 578925.6522 | 1372097.9689 |
| 244   | 577121.4638 | 1371475.8846 |
| 245   | 577120.2344 | 1371484.0815 |

| CURVE | ARC     | RADIUS  | CURVE DATA |            |                     |
|-------|---------|---------|------------|------------|---------------------|
|       |         |         | TANGENT    | DELTA      | CHORD               |
| C1    | 172.64' | 350.00' | 88.12'     | 28°15'43"  | S48°29'46"W 170.90' |
| C2    | 195.65' | 350.00' | 100.45'    | 32°01'40"  | S46°36'47"W 193.11' |
| C3    | 218.94' | 350.00' | 113.18'    | 35°50'25"  | N12°40'45"E 215.39' |
| C4    | 110.41' | 325.00' | 55.74'     | 19°27'53"  | S04°29'29"W 109.88' |
| C5    | 40.56'  | 20.81'  | 30.66'     | 111°39'18" | S81°34'02"E 34.44'  |

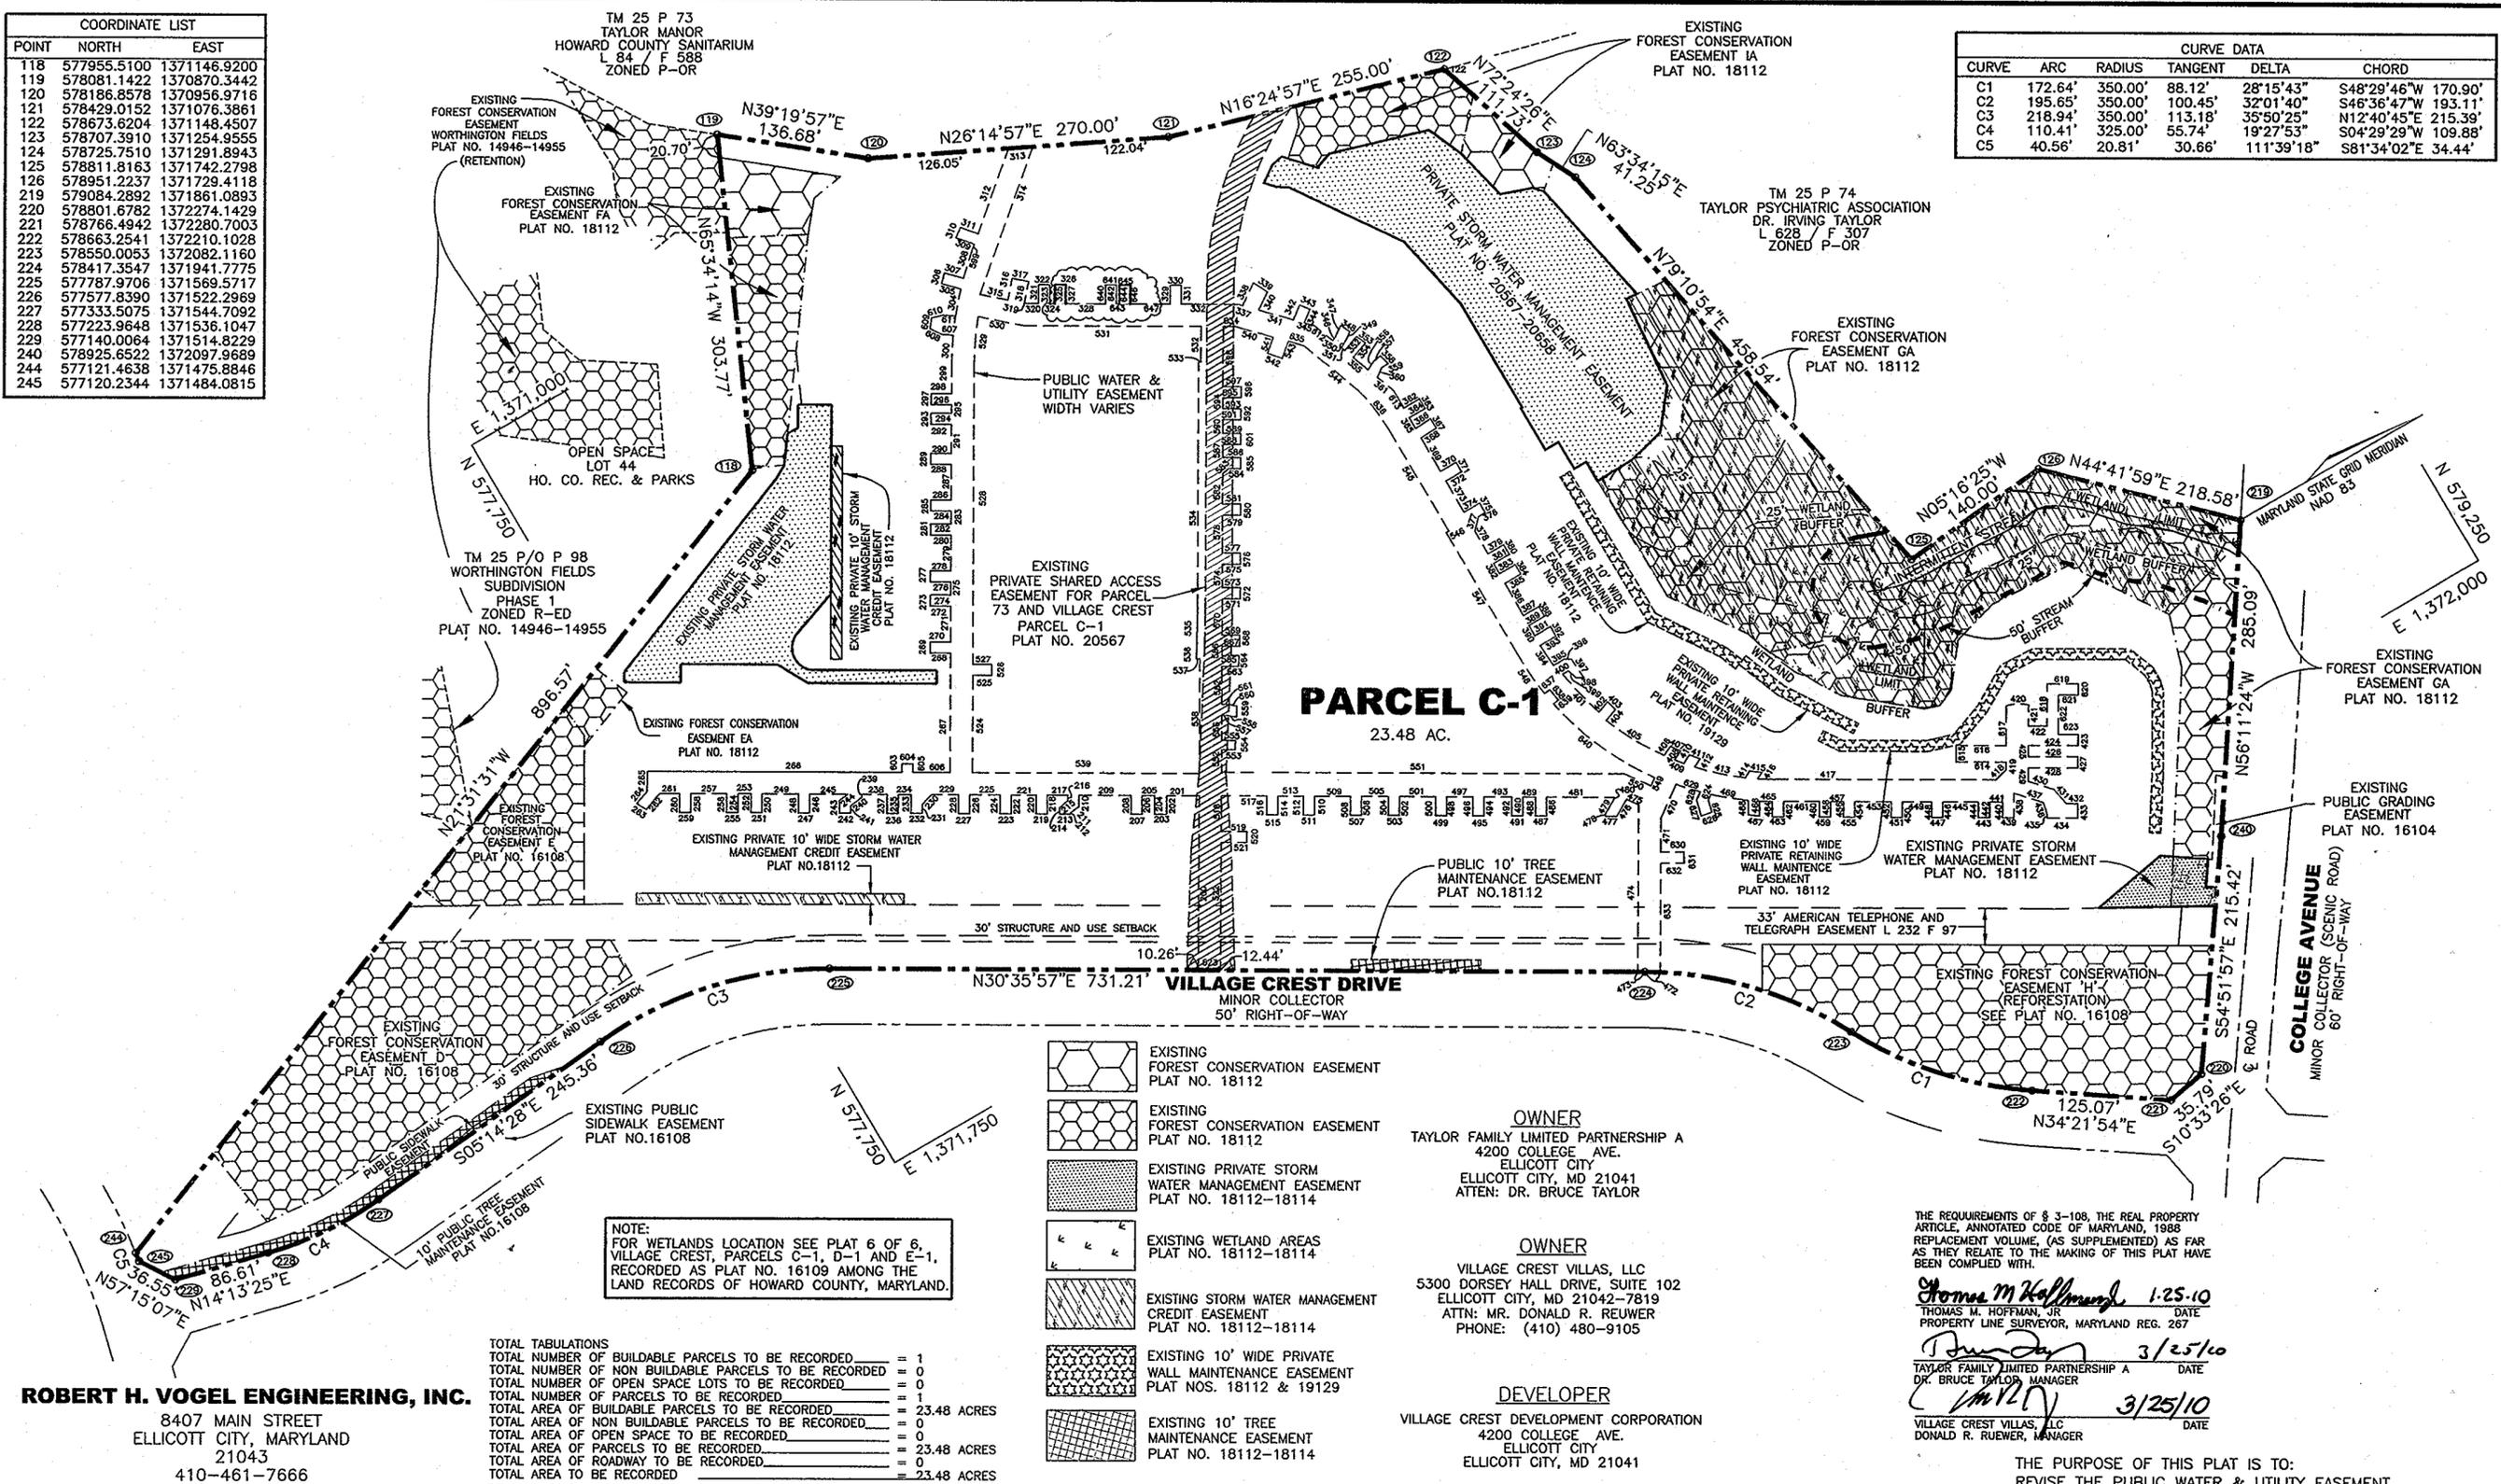

**ROBERT H. VOGEL ENGINEERING, INC.**  
8407 MAIN STREET  
ELLICOTT CITY, MARYLAND  
21043  
410-461-7666

APPROVED: FOR PUBLIC WATER AND PUBLIC SEWERAGE SYSTEMS IN CONFORMANCE WITH THE MASTER PLAN FOR HOWARD COUNTY.  
*Michael J. Davis* 4/10/2010  
HOWARD COUNTY HEALTH OFFICER

APPROVED: HOWARD COUNTY DEPARTMENT OF PLANNING AND ZONING  
*Shed Edwards* 4/5/10  
CHIEF, DEVELOPMENT ENGINEERING DIVISION

*Keith Shalrock* 4/27/10  
DIRECTOR

**OWNER'S CERTIFICATE**

WE, TAYLOR FAMILY LIMITED PARTNERSHIP A AND VILLAGE CREST VILLAS, LLC, OWNERS OF THE PROPERTIES HEREBY ADOPT THIS FINAL PLAN OF SUBDIVISION, AND IN CONSIDERATION OF THE APPROVAL OF THIS FINAL PLAN BY THE DEPARTMENT OF PLANNING AND ZONING, ESTABLISH THE MINIMUM BUILDING RESTRICTION LINES AND GRANT UNTO HOWARD COUNTY, MARYLAND, ITS SUCCESSORS AND ASSIGNS:

1) THE RIGHT TO LAY, CONSTRUCT AND MAINTAIN SEWERS, DRAINS, WATER PIPES AND OTHER MUNICIPAL UTILITIES AND SERVICES IN AND UNDER ALL ROADS OR STREET RIGHT-OF-WAYS AND THE SPECIFIC EASEMENTS SHOWN HEREON AND 2.) THE RIGHT TO REQUIRE DEDICATION FOR PUBLIC USE OF THE BEDS OF THE STREETS AND/OR ROADS AND FLOOD PLAINS, STORM DRAINAGE FACILITIES AND OPEN SPACE WHERE APPLICABLE; 3) THE RIGHT TO REQUIRE DEDICATION OF WATERWAYS AND DRAINAGE EASEMENTS FOR SPECIFIC PURPOSE OF THEIR CONSTRUCTION, REPAIR AND MAINTENANCE; 4) THAT NO BUILDING OR SIMILAR STRUCTURE OF ANY KIND SHALL BE ERECTED ON OR OVER SAID RIGHT-OF-WAY.

WITNESS OUR HANDS THIS 25TH DAY OF MARCH, 2010.

TAYLOR FAMILY LIMITED PARTNERSHIP A  
DR. BRUCE TAYLOR, MANAGER

VILLAGE CREST VILLAS, LLC  
BY DONALD R. RUEWER

**SURVEYOR'S CERTIFICATE**

I HEREBY CERTIFY THAT THE FINAL PLAT SHOWN HEREON IS CORRECT; THAT IT IS A SUBDIVISION OF PART OF THE LAND CONVEYED BY IRVING J. TAYLOR AND EDITH L. TAYLOR TO TAYLOR FAMILY LIMITED PARTNERSHIP A BY A DEED DATED DECEMBER 18, 2000 AND RECORDED IN LIBER 5293 FOLIO 566, AND PART OF THE LAND CONVEYED BY TAYLOR FAMILY LIMITED PARTNERSHIP A TO VILLAGE CREST VILLAS, LLC BY A DEED DATED OCTOBER 2, 2006 AND RECORDED IN LIBER 10281 FOLIO 561 BOTH RECORDED AMONG THE LAND RECORDS OF HOWARD COUNTY, MARYLAND.

THAT ALL MONUMENTS ARE IN PLACE OR WILL BE IN PLACE PRIOR TO THE ACCEPTANCE OF THE STREETS IN THE SUBDIVISION BY HOWARD COUNTY AS SHOWN, IN ACCORDANCE WITH THE ANNOTATED CODE OF MARYLAND, AS AMENDED.

*Thomas M. Hoffmann, Jr.* 1-25-10  
THOMAS M. HOFFMAN, JR. DATE  
PROPERTY LINE SURVEYOR, MARYLAND REG. 267

RECORDED AS PLAT NO. 21103 ON 4/30/10  
AMONG THE LAND RECORDS OF HOWARD COUNTY, MARYLAND.

PLAT OF REVISION  
**VILLAGE CREST**  
PARCEL C-1

A REVISION OF PARCEL C-1 SHOWN ON THE PLAT OF REVISION VILLAGE CREST, PARCELS C-1  
RECORDED AS PLAT NO. 20567-20568  
TAX MAP NO: 25 BLOCK: 20 PARCEL NO: 4  
SECOND ELECTION DISTRICT, HOWARD COUNTY, MARYLAND  
DPZ REF.: S-98-18, S-00-05, P-00-07, P-01-20  
F-02-112  
ZONED: POR  
JANUARY 22, 2010  
GRAPHIC SCALE  
SCALE: 1"=100'  
SHEET 2 OF 3

WATER EASEMENT LINE TABLE

|                         |                         |                         |                        |                         |                         |                         |                        |                        |
|-------------------------|-------------------------|-------------------------|------------------------|-------------------------|-------------------------|-------------------------|------------------------|------------------------|
| 200 N59°24'00"W 157.30' | 247 S30°36'00"W 10.00'  | 294 N30°36'00"E 18.23'  | 349 S34°43'23"E 8.81'  | 400 S01°30'22"W 5.81'   | 452 N59°24'00"W 13.85'  | 502 S58°52'43"E 17.10'  | 600 S59°24'00"E 13.27' | 603 N59°24'00"W 7.70'  |
| 201 S30°35'26"W 29.31'  | 248 N59°24'00"W 17.09'  | 295 N59°24'00"W 7.75'   | 350 S27°29'17"E 7.84'  | 402 N20°14'24"W 11.71'  | 453 S30°36'00"W 32.84'  | 503 S30°36'00"W 10.00'  | 601 S59°24'00"E 10.00' | 604 N30°36'00"E 10.00' |
| 202 S59°24'00"E 17.09'  | 249 S30°36'00"W 32.61'  | 296 S30°36'00"W 18.23'  | 351 N69°48'41"E 3.96'  | 403 N73°13'36"E 10.01'  | 454 S59°24'00"E 13.85'  | 504 N58°52'43"W 17.10'  | 554 S57°10'17"E 8.41'  | 605 S59°24'00"E 7.70'  |
| 203 S30°36'00"W 10.79'  | 250 S59°24'00"E 17.09'  | 297 N59°24'00"W 10.00'  | 352 N20°02'36"W 16.81' | 404 S19°56'54"E 13.02'  | 455 S30°36'00"W 10.00'  | 505 S30°36'00"W 23.97'  | 555 N32°14'41"E 12.09' | 606 N30°36'00"E 33.11' |
| 204 N59°24'00"W 17.09'  | 251 S30°36'00"W 10.00'  | 298 N30°36'00"E 18.23'  | 353 N68°04'49"E 10.00' | 406 N26°09'10"W 10.00'  | 456 N59°24'00"W 13.85'  | 506 S59°24'00"E 17.10'  | 556 S59°25'33"E 22.18' | 607 S35°29'16"W 11.07' |
| 205 S30°36'00"W 11.16'  | 252 N59°24'00"W 17.09'  | 299 N59°24'00"W 25.02'  | 354 S20°02'36"E 17.11' | 407 N56°30'23"E 10.08'  | 457 S30°36'00"W 11.64'  | 507 S30°36'00"W 10.00'  | 557 S30°36'00"W 4.90'  | 608 S56°46'30"W 10.98' |
| 206 S59°24'00"E 17.09'  | 253 S30°36'00"W 17.76'  | 301 S34°49'25"W 18.18'  | 355 N69°48'41"E 17.27' | 408 S26°09'10"E 9.53'   | 458 S59°24'00"E 13.85'  | 508 N59°24'00"W 17.10'  | 558 S40°02'58"W 8.12'  | 609 N52°27'07"W 9.82'  |
| 207 S30°36'00"W 10.00'  | 254 S59°24'00"E 17.09'  | 302 N52°27'39"W 10.01'  | 356 N26°13'44"W 9.45'  | 409 N51°10'40"E 8.93'   | 459 S30°36'00"W 10.00'  | 509 S30°36'00"W 32.29'  | 559 S57°10'17"E 10.07' | 610 N16°31'54"E 11.08' |
| 208 N59°24'00"W 17.09'  | 255 S30°36'00"W 10.00'  | 303 N34°49'25"E 18.14'  | 357 N10°18'31"W 7.26'  | 410 N27°37'38"W 9.13'   | 460 N59°24'00"W 13.85'  | 510 S59°24'00"E 17.10'  | 560 N40°02'58"E 7.68'  | 611 N35°13'29"E 11.00' |
| 209 S30°33'49"W 46.83'  | 256 N59°24'00"W 17.09'  | 305 S45°48'33"W 17.86'  | 358 N75°18'11"E 10.34' | 411 N51°09'39"E 10.19'  | 461 S30°36'00"W 32.15'  | 511 S30°36'00"W 10.00'  | 561 N30°36'00"E 5.73'  | 612 N69°48'41"E 21.41' |
| 210 S59°24'00"E 10.00'  | 257 S30°36'00"W 32.26'  | 306 D45°04'30"W 10.00'  | 359 S00°05'00"W 6.84'  | 412 S27°37'38"E 8.71'   | 462 S59°24'00"E 13.85'  | 512 N59°24'00"W 17.10'  | 562 S59°25'33"E 34.43' | 613 S59°26'10"E 17.92' |
| 211 S07°14'12"E 9.15'   | 258 S59°24'00"E 17.09'  | 307 N45°48'33"E 17.74'  | 360 S36°05'44"E 9.50'  | 414 N26°49'02"W 7.15'   | 463 S31°49'12"W 10.00'  | 513 S30°36'00"W 22.78'  | 563 S30°36'00"E 14.72' | 614 S30°36'00"W 44.89' |
| 212 S59°24'00"E 1.44'   | 259 S30°36'00"W 10.00'  | 308 S50°06'15"W 17.32'  | 361 N69°48'41"E 19.16' | 415 N37°02'12"E 11.14'  | 464 N59°24'00"W 13.64'  | 514 S59°24'00"E 17.10'  | 564 S57°10'17"E 10.00' | 615 N59°24'00"W 15.00' |
| 213 S30°36'00"W 10.00'  | 260 N59°24'00"W 17.09'  | 310 N37°21'42"W 10.00'  | 362 N00°12'55"W 16.28' | 416 S26°49'02"E 6.82'   | 466 S59°24'00"E 13.28'  | 515 S30°36'00"W 10.00'  | 565 N30°36'00"E 15.11' | 616 N30°36'00"E 44.89' |
| 214 N59°24'00"W 5.91'   | 261 S30°36'00"W 17.76'  | 311 N50°06'15"E 16.84'  | 363 S89°26'10"E 10.00' | 417 N30°36'00"E 198.29' | 467 S36°26'16"W 10.05'  | 516 N59°24'00"W 17.10'  | 566 S59°25'33"E 8.36'  | 617 N59°24'00"W 38.10' |
| 215 N09°17'42"W 9.42'   | 262 S129°41'08"E 18.69' | 312 N39°54'24"W 81.19'  | 364 S00°12'55"E 16.27' | 418 N14°24'00"W 12.94'  | 468 N59°24'00"W 12.97'  | 517 S30°36'00"W 40.69'  | 567 S57°42'08"E 10.00' | 618 N30°36'00"E 27.92' |
| 216 N59°24'00"W 5.10'   | 263 S62°56'15"W 10.08'  | 313 N26°14'57"E 21.91'  | 365 S89°26'10"E 11.10' | 419 N59°24'00"W 6.96'   | 470 S35°32'17"E 33.69'  | 518 S59°24'00"E 32.08'  | 568 S59°25'33"E 32.45' | 619 N30°36'00"E 10.00' |
| 217 S30°41'37"W 18.28'  | 264 N19°41'08"W 14.47'  | 314 S39°53'05"E 140.67' | 366 N02°40'36"W 16.30' | 421 S59°24'00"E 19.43'  | 471 S59°24'00"E 30.49'  | 519 N30°36'00"E 23.01'  | 569 N30°36'00"E 15.73' | 620 S59°24'00"E 10.00' |
| 218 S59°24'00"E 17.09'  | 265 N59°24'00"W 17.85'  | 315 N41°24'01"E 25.58'  | 367 S89°26'10"E 10.01' | 422 N30°36'00"E 16.55'  | 472 S30°35'57"W 6.11'   | 520 S59°24'00"E 10.00'  | 570 S59°25'33"E 32.45' | 621 S30°36'00"W 17.92' |
| 219 S30°36'00"W 10.00'  | 266 N30°36'00"E 228.00' | 316 N48°46'34"W 19.67'  | 368 S02°40'36"E 16.30' | 423 S59°24'00"E 10.00'  | 473 N59°24'00"W 150.85' | 521 S30°36'00"W 23.01'  | 571 S30°36'00"W 16.04' | 622 S59°24'00"E 35.62' |
| 220 N59°24'00"W 17.09'  | 267 N59°24'00"W 107.93' | 317 N41°13'26"E 15.00'  | 369 S89°26'10"E 34.97' | 424 S30°36'00"W 44.47'  | 474 S29°43'52"E 17.71'  | 522 S30°36'00"E 115.25' | 572 S59°24'00"E 10.00' | 623 N30°31'39"E 17.92' |
| 221 S30°36'00"W 22.31'  | 268 S30°35'21"W 18.23'  | 318 S48°46'34"E 19.71'  | 370 N00°12'55"W 16.27' | 425 S59°24'00"E 10.23'  | 475 S54°27'43"W 11.72'  | 523 S30°36'00"W 20.00'  | 573 N30°36'00"E 16.09' | 624 S39°16'03"E 5.70'  |
| 222 S59°24'00"E 17.09'  | 269 N59°24'00"W 10.00'  | 319 N41°24'01"E 2.73'   | 371 S89°26'10"E 10.00' | 426 N30°36'00"E 44.47'  | 476 N29°43'52"E 17.71'  | 524 S59°24'00"E 87.95'  | 574 S59°24'00"E 20.88' | 625 S76°01'08"E 11.18' |
| 223 S30°36'00"W 10.00'  | 270 N30°35'21"E 18.23'  | 320 N30°36'10"E 10.00'  | 372 S00°12'55"E 16.27' | 427 S59°24'00"E 10.00'  | 477 S30°36'00"W 10.25'  | 525 S30°36'00"W 16.96'  | 575 S30°36'00"W 16.09' | 626 S11°09'58"W 10.12' |
| 224 N59°24'00"W 17.09'  | 271 N59°24'00"W 32.22'  | 321 N59°24'00"W 17.15'  | 373 S89°26'10"E 32.53' | 428 S59°24'00"E 10.00'  | 478 N29°43'52"W 15.00'  | 526 S59°24'00"E 10.00'  | 576 S59°24'00"E 10.00' | 627 N75°50'01"W 14.79' |
| 225 S30°36'00"W 27.31'  | 272 S30°36'00"W 18.23'  | 322 N30°36'00"E 10.00'  | 374 N00°00'33"E 16.27' | 429 S59°24'00"E 12.21'  | 479 N59°24'00"W 1.87'   | 527 S30°36'00"W 16.97'  | 577 N30°36'00"E 16.09' | 628 N34°59'24"W 8.19'  |
| 226 S59°24'00"E 17.09'  | 273 N59°24'00"W 10.00'  | 323 S59°24'00"E 17.16'  | 375 S89°26'10"E 10.00' | 430 N47°33'29"E 23.87'  | 480 N59°24'00"W 1.87'   | 528 N59°24'00"W 268.98' | 578 S59°24'00"E 34.47' | 629 N30°36'00"E 21.09' |
| 227 S30°36'00"W 10.00'  | 274 N30°36'00"E 18.23'  | 324 N30°36'00"E 4.57'   | 376 S00°00'33"W 6.83'  | 431 N79°31'30"E 17.35'  | 481 S30°36'00"W 60.28'  | 529 S41°24'01"W 42.94'  | 579 S30°36'00"E 16.09' | 630 N30°36'00"E 10.00' |
| 228 N59°24'00"W 17.09'  | 275 N59°24'00"W 11.55'  | 325 N59°24'00"W 17.18'  | 377 S44°42'49"E 13.42' | 432 N30°36'00"E 10.23'  | 482 S59°24'00"E 17.10'  | 530 S30°36'00"W 157.96' | 580 S59°24'00"E 10.00' | 631 S59°24'00"E 10.00' |
| 229 S30°36'00"W 23.97'  | 276 S30°36'00"W 18.23'  | 326 N30°36'00"E 10.00'  | 378 S89°26'10"E 23.87' | 433 S59°24'00"E 12.69'  | 483 S30°36'00"W 10.00'  | 531 S30°36'00"W 222.61' | 581 N30°36'00"E 16.09' | 632 S30°36'00"W 21.09' |
| 230 S15°26'30"E 12.26'  | 277 N59°24'00"W 10.00'  | 327 S59°24'00"E 17.16'  | 379 N00°12'55"W 16.27' | 434 S30°36'00"W 27.21'  | 484 N59°24'00"W 17.10'  | 532 N59°25'33"W 31.98'  | 582 S59°24'00"E 26.93' | 633 S59°24'00"E 98.33' |
| 231 S59°24'00"E 8.26'   | 278 N30°36'00"E 18.23'  | 328 N30°36'00"E 35.43'  | 380 S89°26'10"E 10.00' | 435 N59°24'00"W 2.00'   | 485 S30°36'00"W 11.29'  | 533 N30°42'36"E 2.06'   | 583 S14°24'00"E 7.07'  | 634 N30°36'00"E 11.19' |
| 232 S30°36'00"W 10.00'  | 279 N59°24'00"W 32.28'  | 329 N59°24'00"W 17.16'  | 381 S00°12'55"E 16.27' | 436 N76°25'20"W 12.51'  | 486 S59°24'00"E 17.10'  | 534 N59°24'00"W 222.61' | 584 S30°36'00"W 11.09' | 635 N46°04'09"E 14.23' |
| 233 N59°24'00"W 17.09'  | 280 S30°36'00"W 18.23'  | 330 N30°36'00"E 10.00'  | 382 S89°26'10"E 10.74' | 437 S47°33'29"W 27.89'  | 487 S30°36'00"W 10.00'  | 535 N57°10'17"W 9.17'   | 585 S59°24'00"E 10.00' | 637 N05°32'15"W 5.87'  |
| 234 S30°36'00"W 11.56'  | 281 N59°24'00"W 10.00'  | 331 N59°24'00"W 17.16'  | 383 N00°12'55"W 16.27' | 438 S59°24'00"E 22.10'  | 488 N59°24'00"W 17.10'  | 536 S30°36'00"W 3.24'   | 586 N30°36'00"E 16.09' | 638 N82°17'39"E 12.13' |
| 235 S59°24'00"E 17.09'  | 282 N30°36'00"E 18.23'  | 332 N30°35'53"E 51.80'  | 384 S89°26'10"E 10.00' | 439 S30°36'00"W 10.00'  | 489 S30°36'00"W 11.24'  | 537 S30°36'00"W 103.57' | 587 S59°24'00"E 12.01' | 639 S07°42'21"E 5.42'  |
| 236 S30°36'00"W 10.00'  | 283 N59°24'00"W 11.67'  | 333 N46°04'09"E 3.58'   | 385 S00°12'55"E 16.27' | 440 N59°24'00"W 13.85'  | 490 S59°24'00"E 17.10'  | 538 N59°25'33"W 103.57' | 588 S30°36'00"W 16.09' | 640 N59°24'00"W 17.16' |
| 237 N59°24'00"W 17.09'  | 284 S30°36'00"W 18.23'  | 334 S34°39'34"W 22.37'  | 386 S89°26'10"E 33.03' | 441 S30°36'00"W 11.66'  | 491 S30°36'00"W 10.00'  | 539 N30°36'00"E 203.77' | 589 N30°36'00"W 16.09' | 641 N30°36'00"E 10.00' |
| 238 S30°36'00"W 22.32'  | 285 N59°24'00"W 10.00'  | 335 N63°12'13"E 15.10'  | 387 N00°00'00"E 16.17' | 442 S59°24'00"E 13.85'  | 492 S59°24'00"E 17.10'  | 540 N46°04'09"E 35.09'  | 590 S59°24'00"E 12.49' | 642 S59°24'00"E 17.16' |
| 239 S59°24'00"E 2.53'   | 286 N30°36'00"E 18.23'  | 336 S34°18'03"E 17.88'  | 388 N89°59'09"E 10.00' | 443 S30°36'00"W 10.00'  | 493 S30°36'00"W 24.93'  | 541 N39°36'03"W 15.43'  | 591 S30°42'36"W 16.08' | 643 N30°36'00"E 2.57'  |
| 240 S07°14'12"E 12.78'  | 287 N59°24'00"W 32.09'  | 337 N37°01'54"W 14.40'  | 389 S00°00'00"E 16.27' | 444 N59°24'00"W 13.85'  | 494 S59°24'00"E 17.10'  | 542 S50°23'57"W 14.00'  | 592 S59°20'42"E 10.00' | 644 N59°24'00"W 17.16' |
| 241 S59°24'00"E 6.71'   | 288 S30°36'00"W 18.23'  | 338 N37°01'54"E 14.40'  | 390 S89°26'10"E 10.73' | 445 S30°36'00"W 32.11'  | 495 S30°36'00"W 10.00'  | 543 S39°36'03"E 16.49'  | 593 N30°42'36"E 16.09' | 645 N30°36'00"E 10.00' |
| 242 S30°36'00"W 10.00'  | 289 N59°24'00"W 10.00'  | 339 N52°31'27"E 10.00'  | 391 N00°00'00"E 16.27' | 446 S59°24'00"E 13.85'  | 496 N59°24'00"W 17.10'  | 544 N69°48'41"E 64.26'  | 594 S59°24'00"E 9.77'  | 646 S59°24'00"E 17.16' |
| 243 N59°24'00"W 11.61'  | 290 N30°36'00"E 18.23'  | 340 S37°01'54"E 13.27'  | 392 S89°26'10"E 10.00' | 447 S30°36'00"W 10.00'  | 497 S30°36'00"W 17.10'  | 545 S89°59'08"W 106.27' | 595 S30°36'00"W 16.09' | 647 N30°36'00"E 35.61' |
| 244 N07°14'12"W 8.94'   | 291 N59°24'00"W 26.38'  | 341 N46°04'09"E 9.43'   | 393 S00°00'00"E 16.28' | 448 N59°24'00"W 13.85'  | 498 S59°24'00"E 17.10'  | 546 N00°00'00"E 2.84'   | 596 S59°24'00"E 10.00' |                        |
| 245 S30°36'00"W 33.84'  | 292 S30°36'00"W 10.00'  | 342 S37°01'54"E 13.27'  | 394 N00°43'33"W 10.82' | 449 S30°36'00"W 26.21'  | 499 S30°36'00"W 10.00'  | 547 S90°00'00"W 128.07' | 597 N01°15'34"W 18.94' |                        |
| 246 S59°24'00"E 17.09'  | 293 N59°24'00"W 10.00'  | 343 N64°43'23"W 10.27'  | 395 N30°36'00"E 6.79'  | 450 S59°24'00"E 13.85'  | 500 N59°24'00"W 17.10'  | 548 N00°00'00"E 2.84'   | 598 S59°27'57"E 54.28' |                        |
|                         |                         | 344 N34°33'39"E 10.11'  | 396 N87°02'58"E 20.02' | 451 S30°36'00"W 10.00'  | 501 S30°36'00"W 32.19'  | 549 N35°32'17"W 7.99'   | 599 N39°27'14"W 4.73'  |                        |
|                         |                         |                         | 397 S30°36'00"W 6.92'  |                         |                         | 550 N54°27'43"E 26.16'  | 601 N59°24'00"W 10.00' |                        |
|                         |                         |                         | 398 S72°18'05"W 9.33'  |                         |                         | 551 N30°36'00"E 361.39' |                        |                        |
|                         |                         |                         |                        |                         |                         | 552 S59°25'33"E 20.38'  |                        |                        |
|                         |                         |                         |                        |                         |                         | 553 S30°36'00"W 11.75'  |                        |                        |

WATER EASEMENT CURVE DATA

| CURVE | ARC     | RADIUS  | TANGENT | DELTA     | CHORD               |
|-------|---------|---------|---------|-----------|---------------------|
| 300   | 27.77'  | 315.00' | 12.37'  | 04°29'58" | N56°52'25"W 27.77'  |
| 304   | 24.73'  | 315.00' | 14.04'  | 05°06'15" | N48°55'13"W 24.73'  |
| 308   | 27.30'  | 315.00' | 13.66'  | 04°57'58" | N42°22'04"W 27.29'  |
| 334   | 161.29' | 317.04' | 82.43'  | 29°08'59" | N44°49'31"W 159.56' |
| 336   | 170.61' | 297.04' | 87.73'  | 32°54'30" | S42°56'45"E 168.27' |
| 351   | 4.15'   | 210.00' | 2.07'   | 01°08'01" | N65°51'23"E 4.15'   |
| 361   | 36.87'  | 210.00' | 18.48'  | 10°03'34" | N81°46'11"E 36.82'  |
| 394   | 21.86'  | 245.00' | 10.94'  | 05°06'50" | N87°30'57"E 21.85'  |
| 401   | 47.42'  | 243.31' | 23.79'  | 11°10'01" | N76°51'05"E 47.35'  |
| 405   | 61.15'  | 245.00' | 30.74'  | 14°18'04" | N61°43'54"E 60.399' |
| 413   | 46.41'  | 245.00' | 23.27'  | 10°51'17" | N42°                |