


PLAN SURVEYED BY DATE
 CHECKED BY DATE
 NOTED BY DATE
 NO. 10



PROFILE SURVEYED BY DATE
 CHECKED BY DATE
 NOTED BY DATE
 NO. 10

OWNER / DEVELOPER
 DOMINIC & LEXIE
 MONTICELLO
 COOKSVILLE,
 MARYLAND

PURDUM & JESCHKE
 ENGINEERS
 LAND SURVEYORS
 3097 PARK AVENUE
 ELLICOTT CITY, MARYLAND
 REG. NO. 4725
 APPROVED DEPARTMENT OF PUBLIC WORKS
 GRANVILLE H. WELAND 4/7/71
 CHIEF, BUREAU OF HIGHWAYS DATE
 APPROVED OFFICE OF PLANNING AND ZONING
 J.H. Clawson 4-8-71
 CHIEF ENGINEER, DIVISION OF LAND DEVELOPMENT DATE

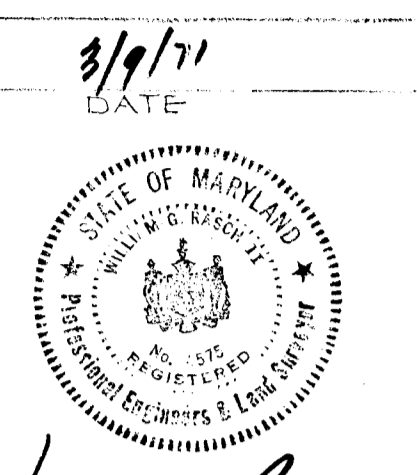

PLAN / PROFILE: BARBARA CIRCLE
 SECTION 4
 VILLA MONTICELLO
 4TH ELECTION DISTRICT - HOWARD COUNTY, MD.
 MARCH 4, 1971 SCALE: AS SHOWN
 SHEET 1 OF 1

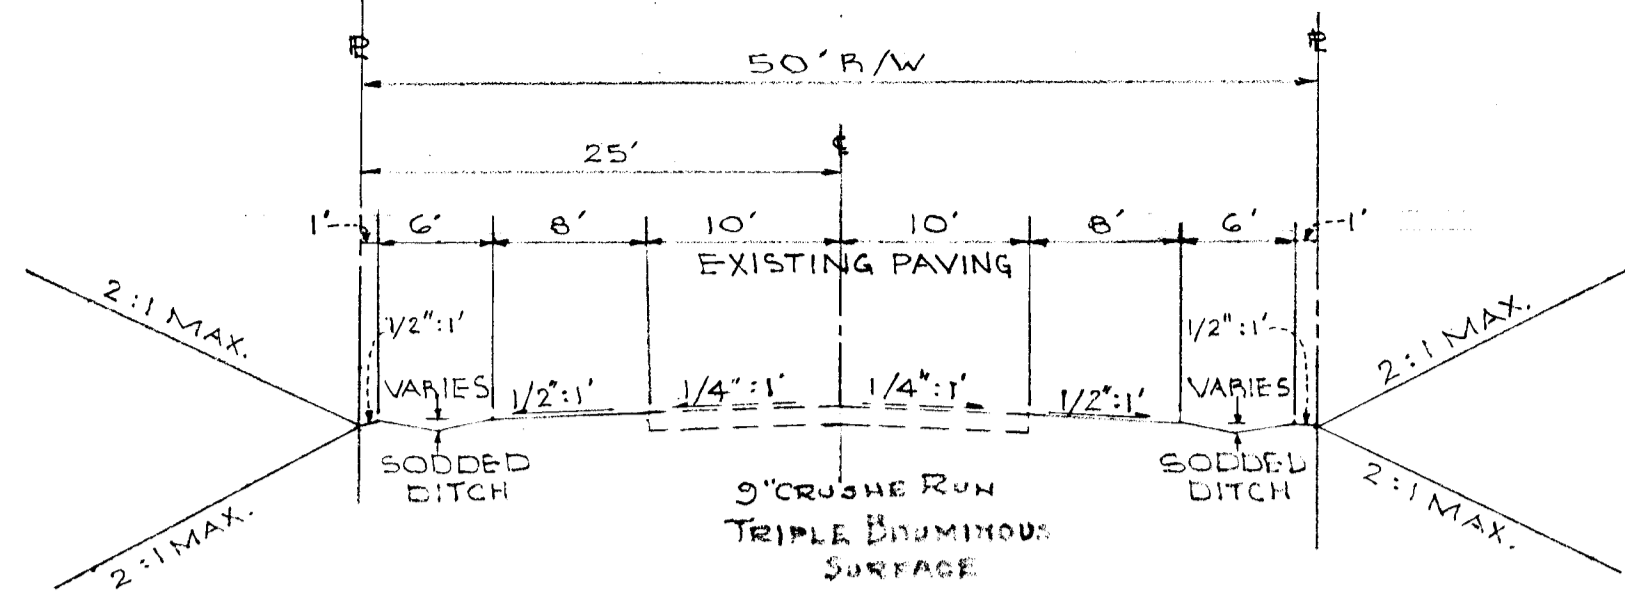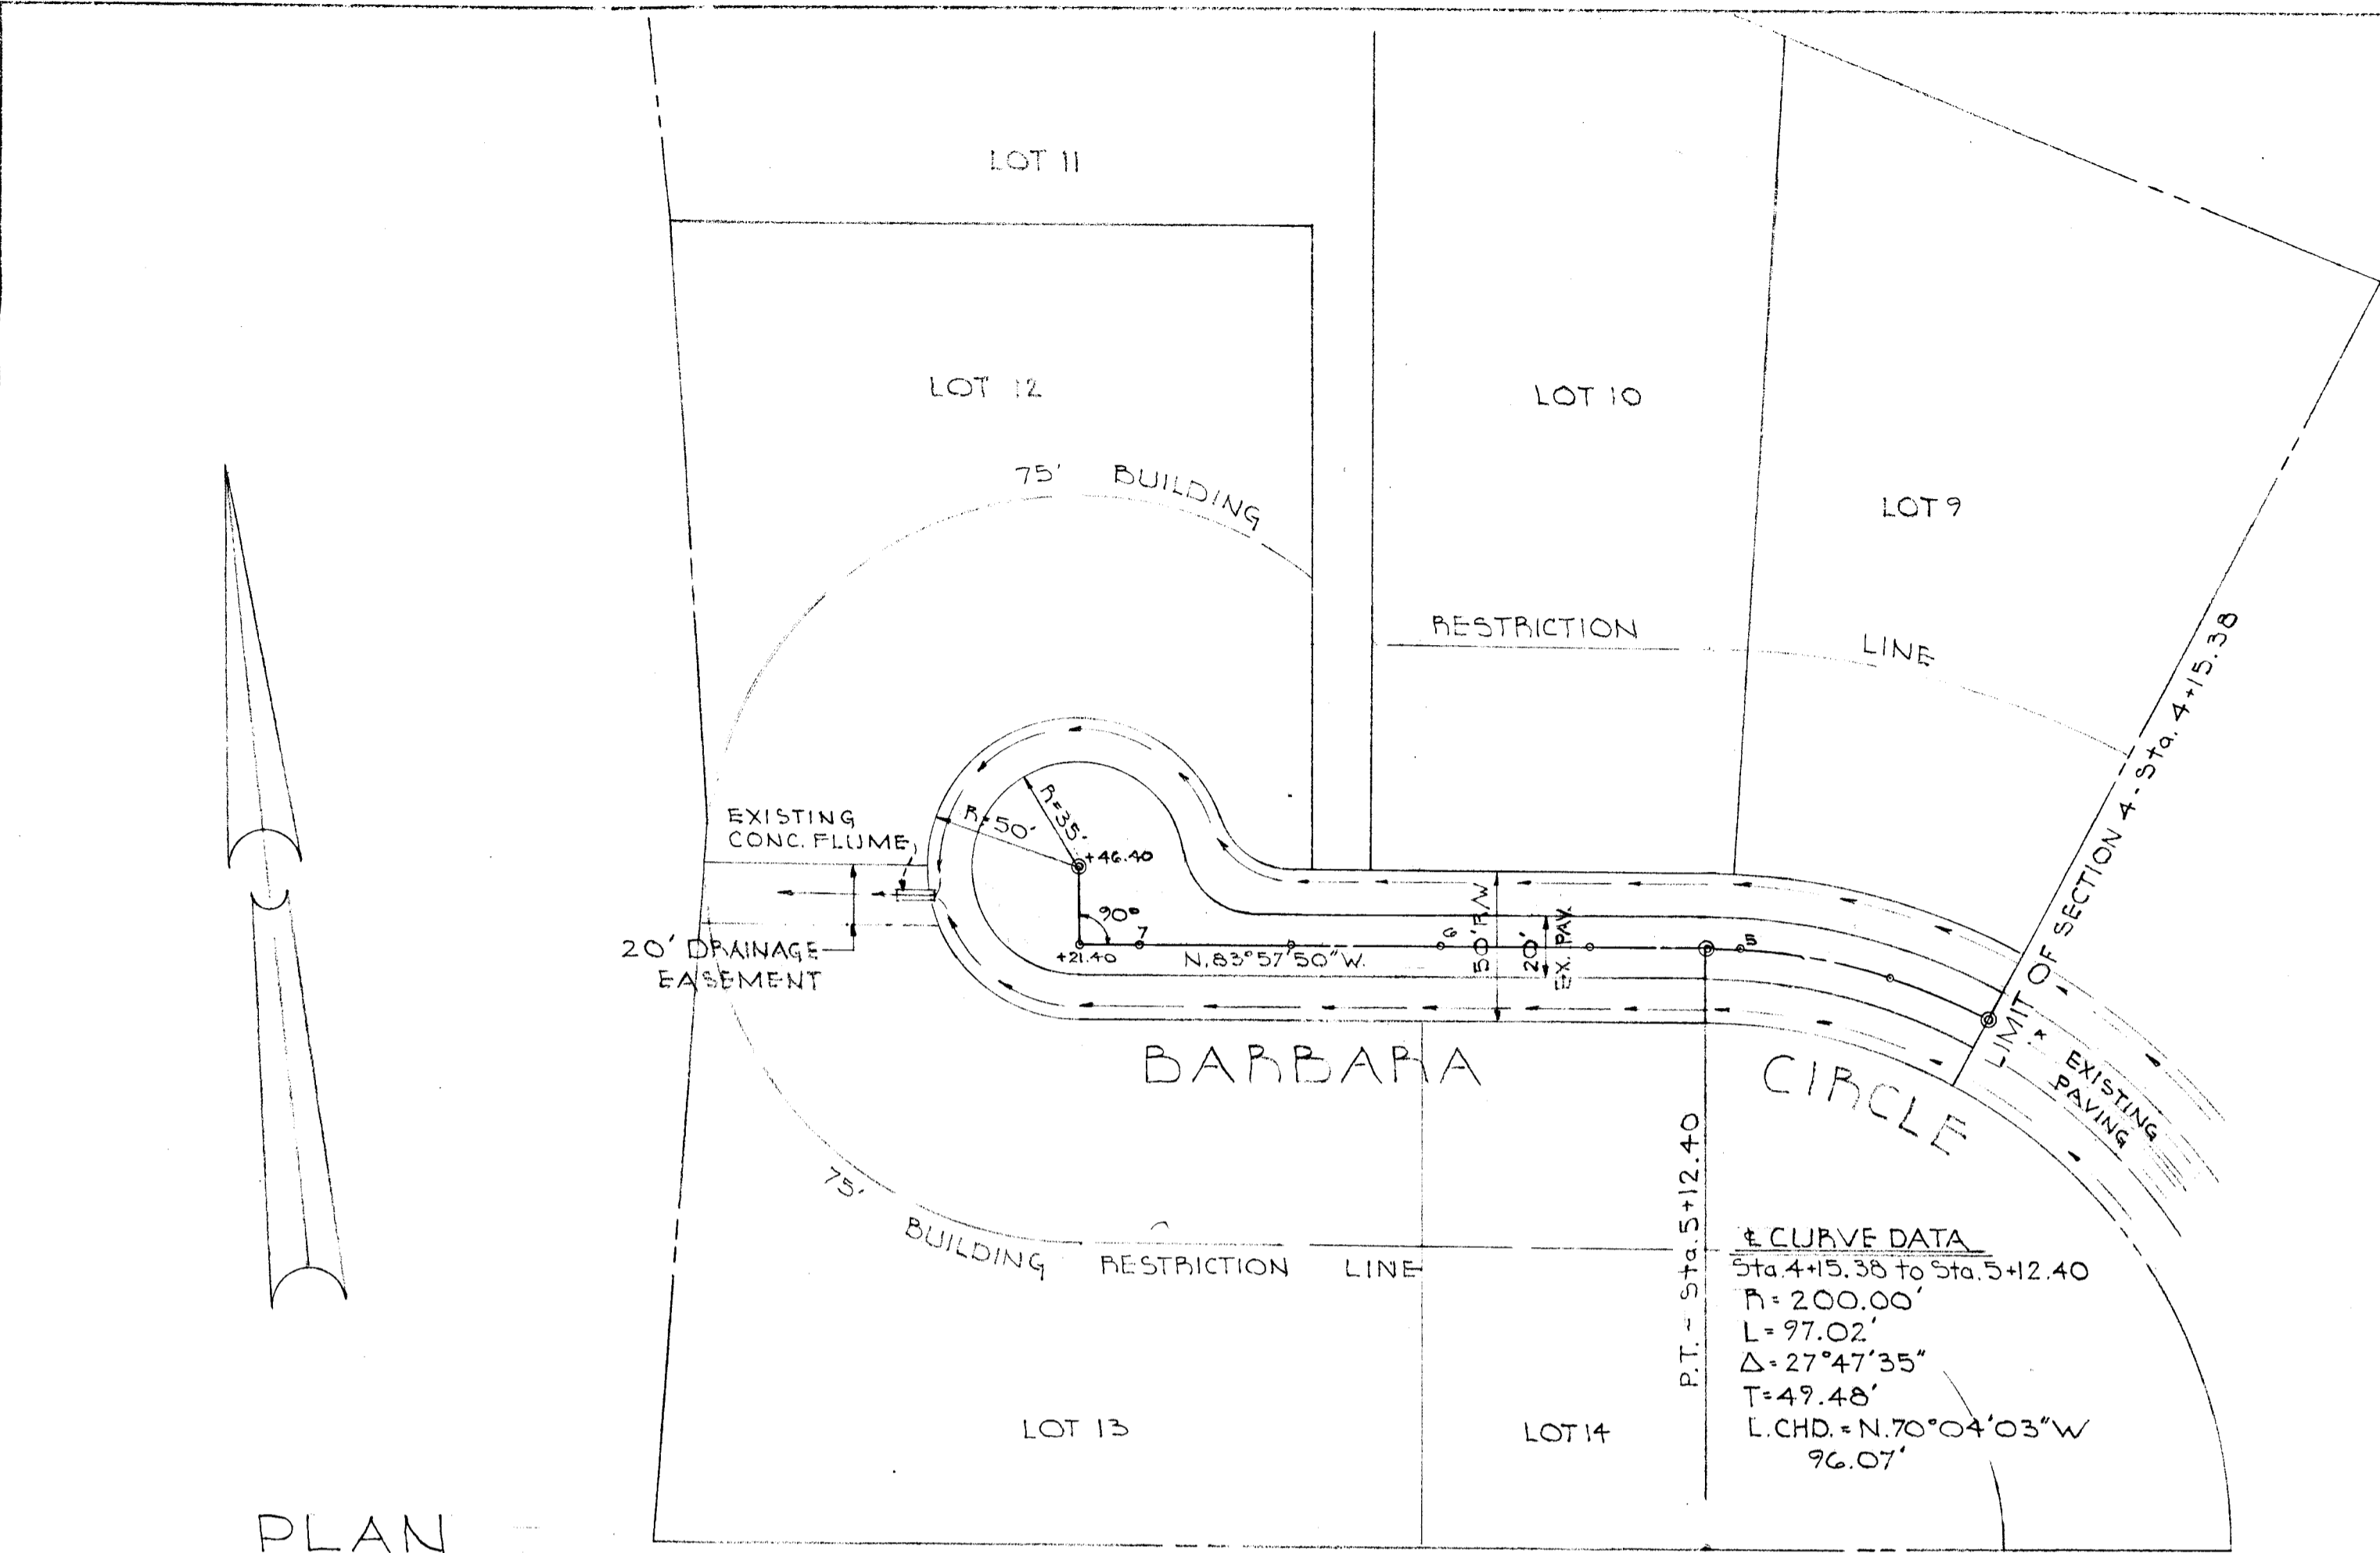

TYPICAL SECTION
 NO SCALE

PROFILE SCALE
 HOR. 1" = 50'
 VERT. 1" = 5'

