
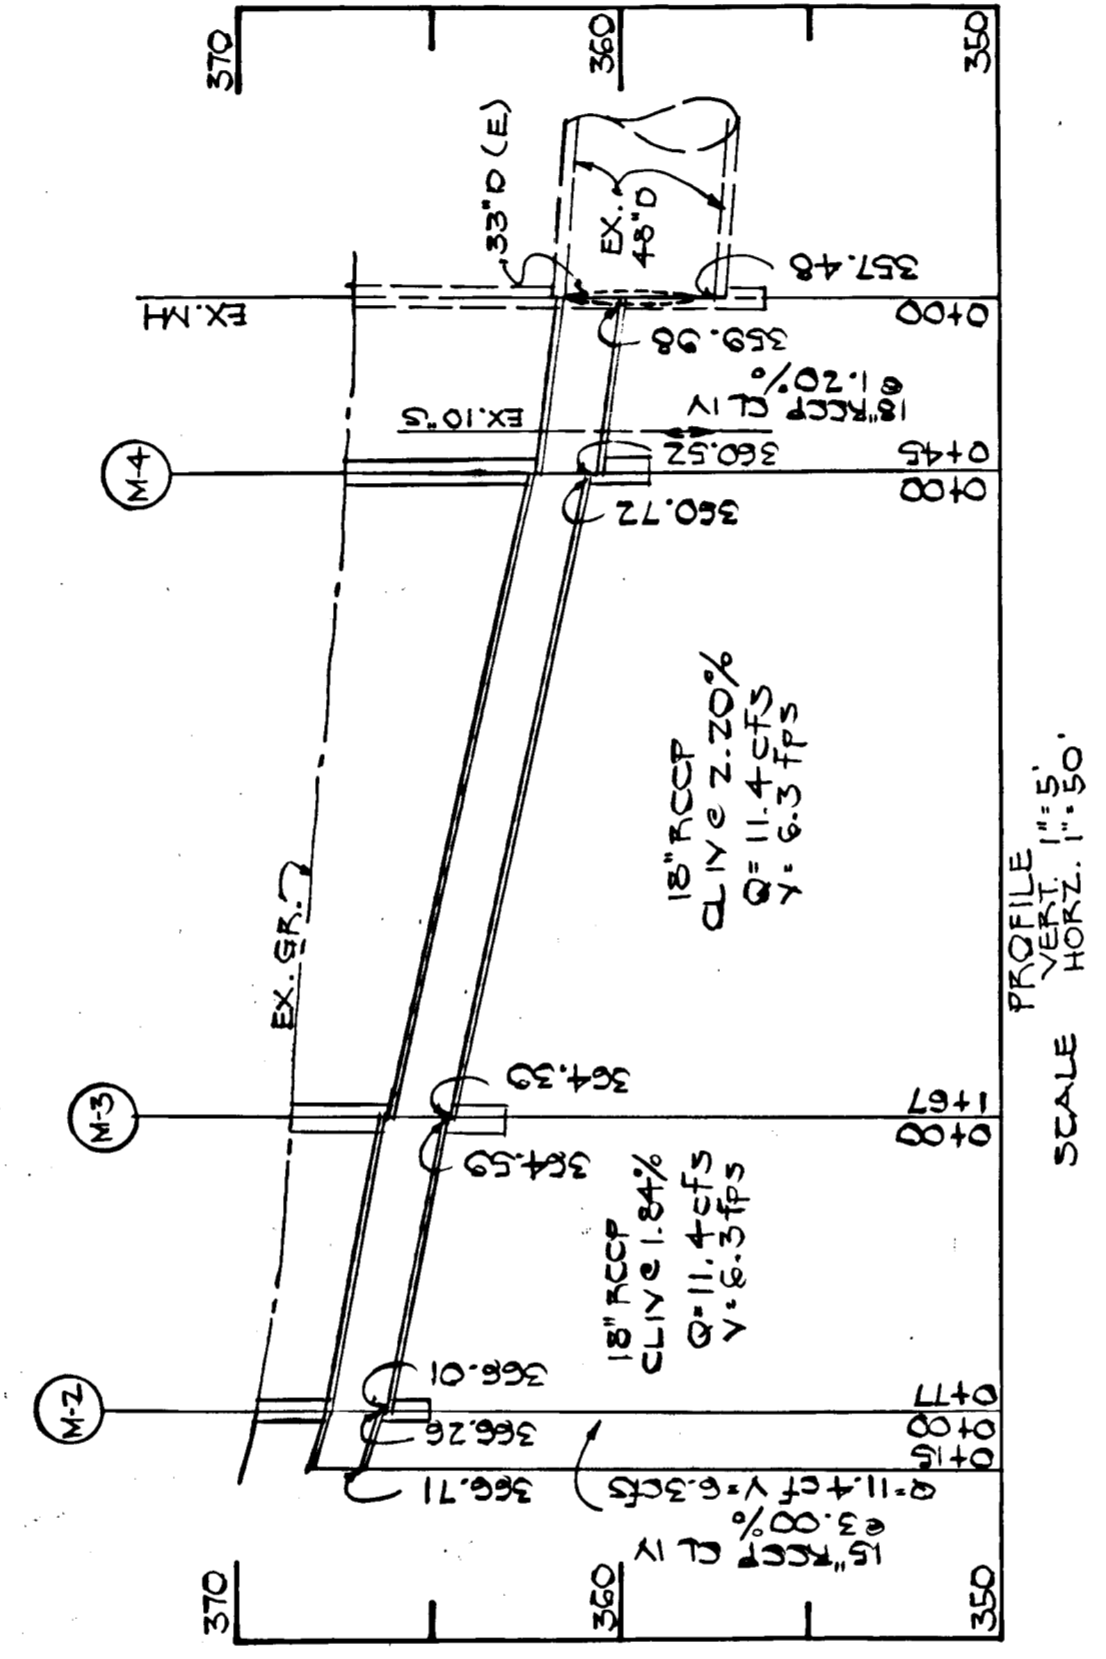


STRUCTURE SCHEDULE					
NO	TYPE	IN/IN	IN/OUT	TOP	REMARKS
M2	B. MH	366.26	366.01	*	SD. 3. C5
M3	B. MH	364.69	364.37	*	SD. 3. C5
M4	A-1. MH	362.72	360.52	*	SD. 3. S1

\* SET IN FIELD

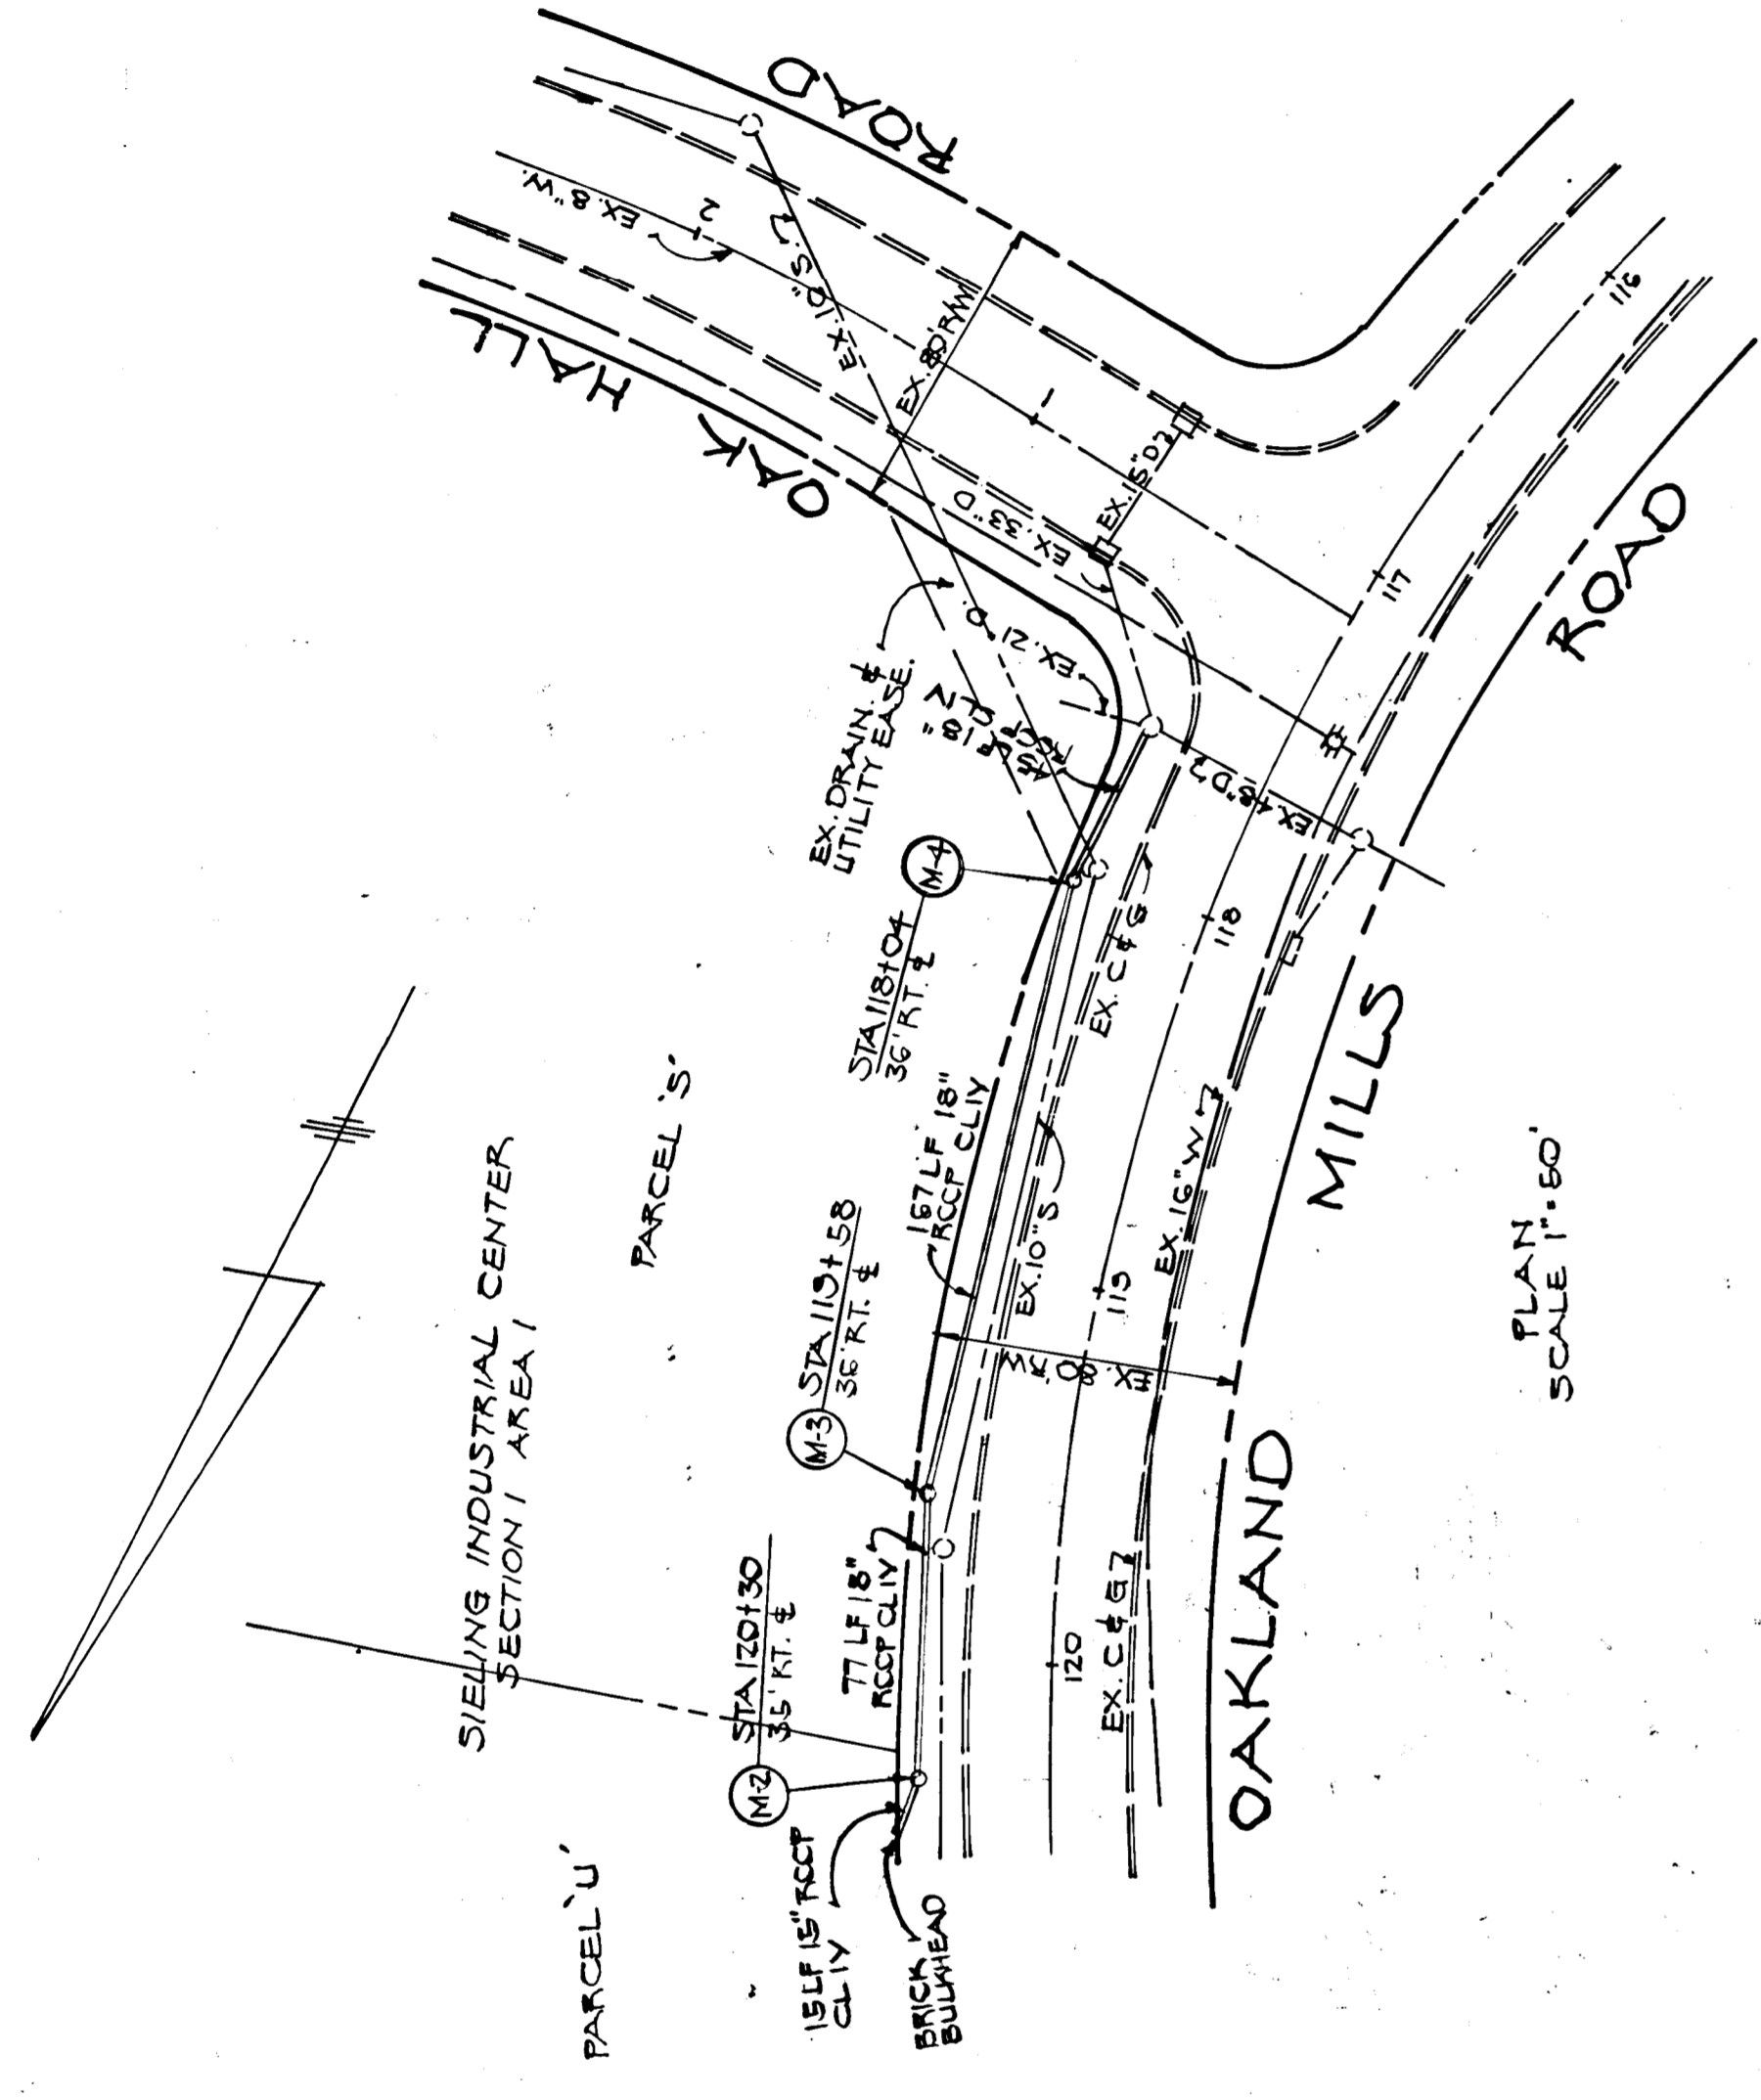

REVIEWED BY: [Signature]  
DISTRICT AN: [Signature]  
U.S. SOIL: [Signature]  
THIS DEVELOPMENT SEDIMENT CONTROL DISTRICT.  
HOWARD

2/2