
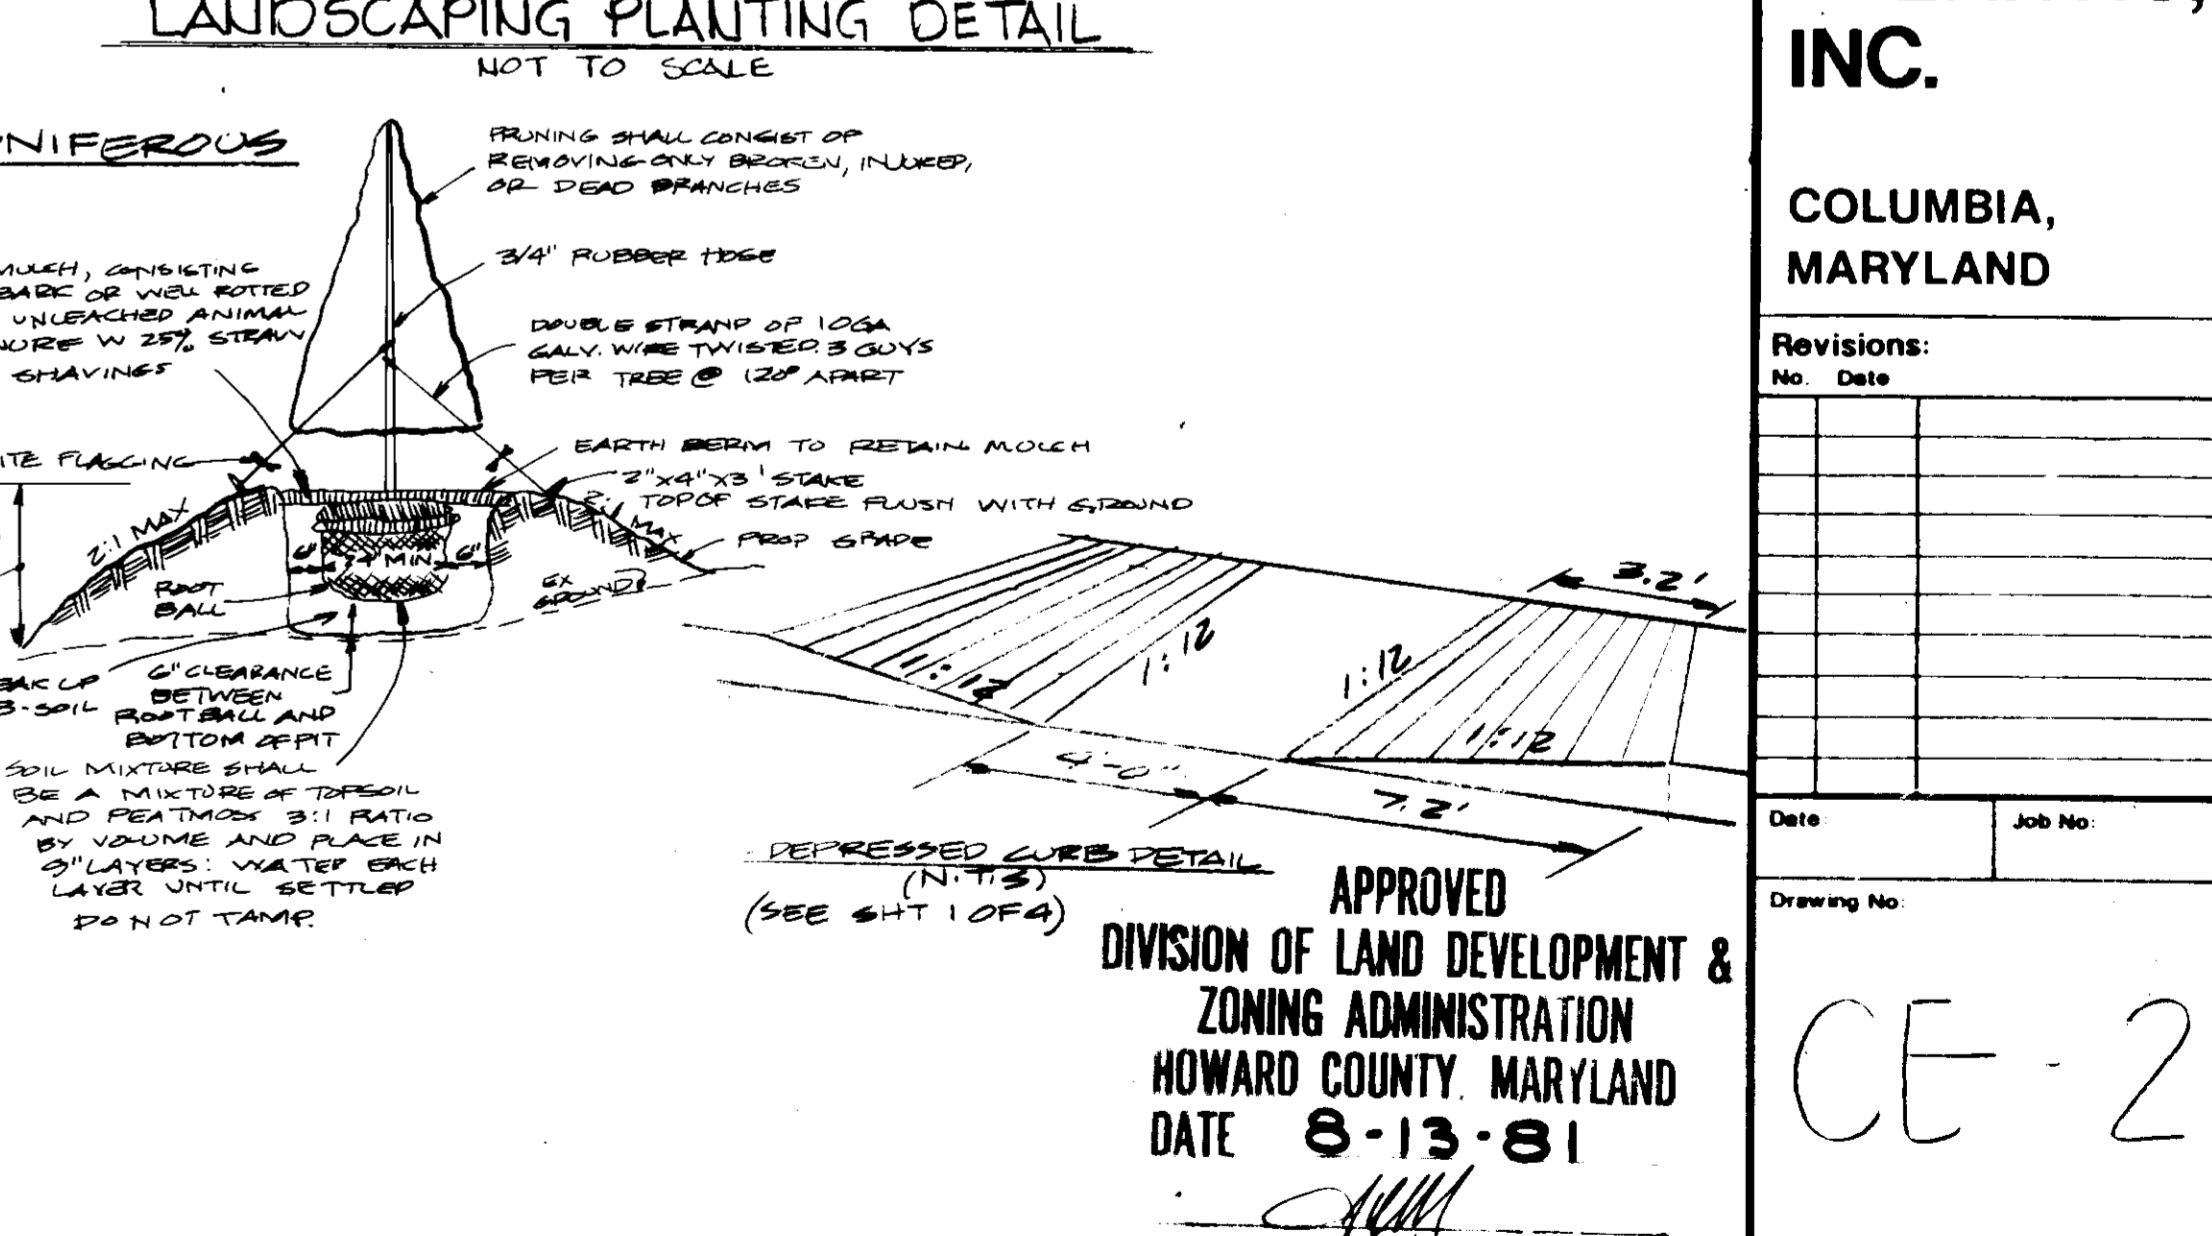
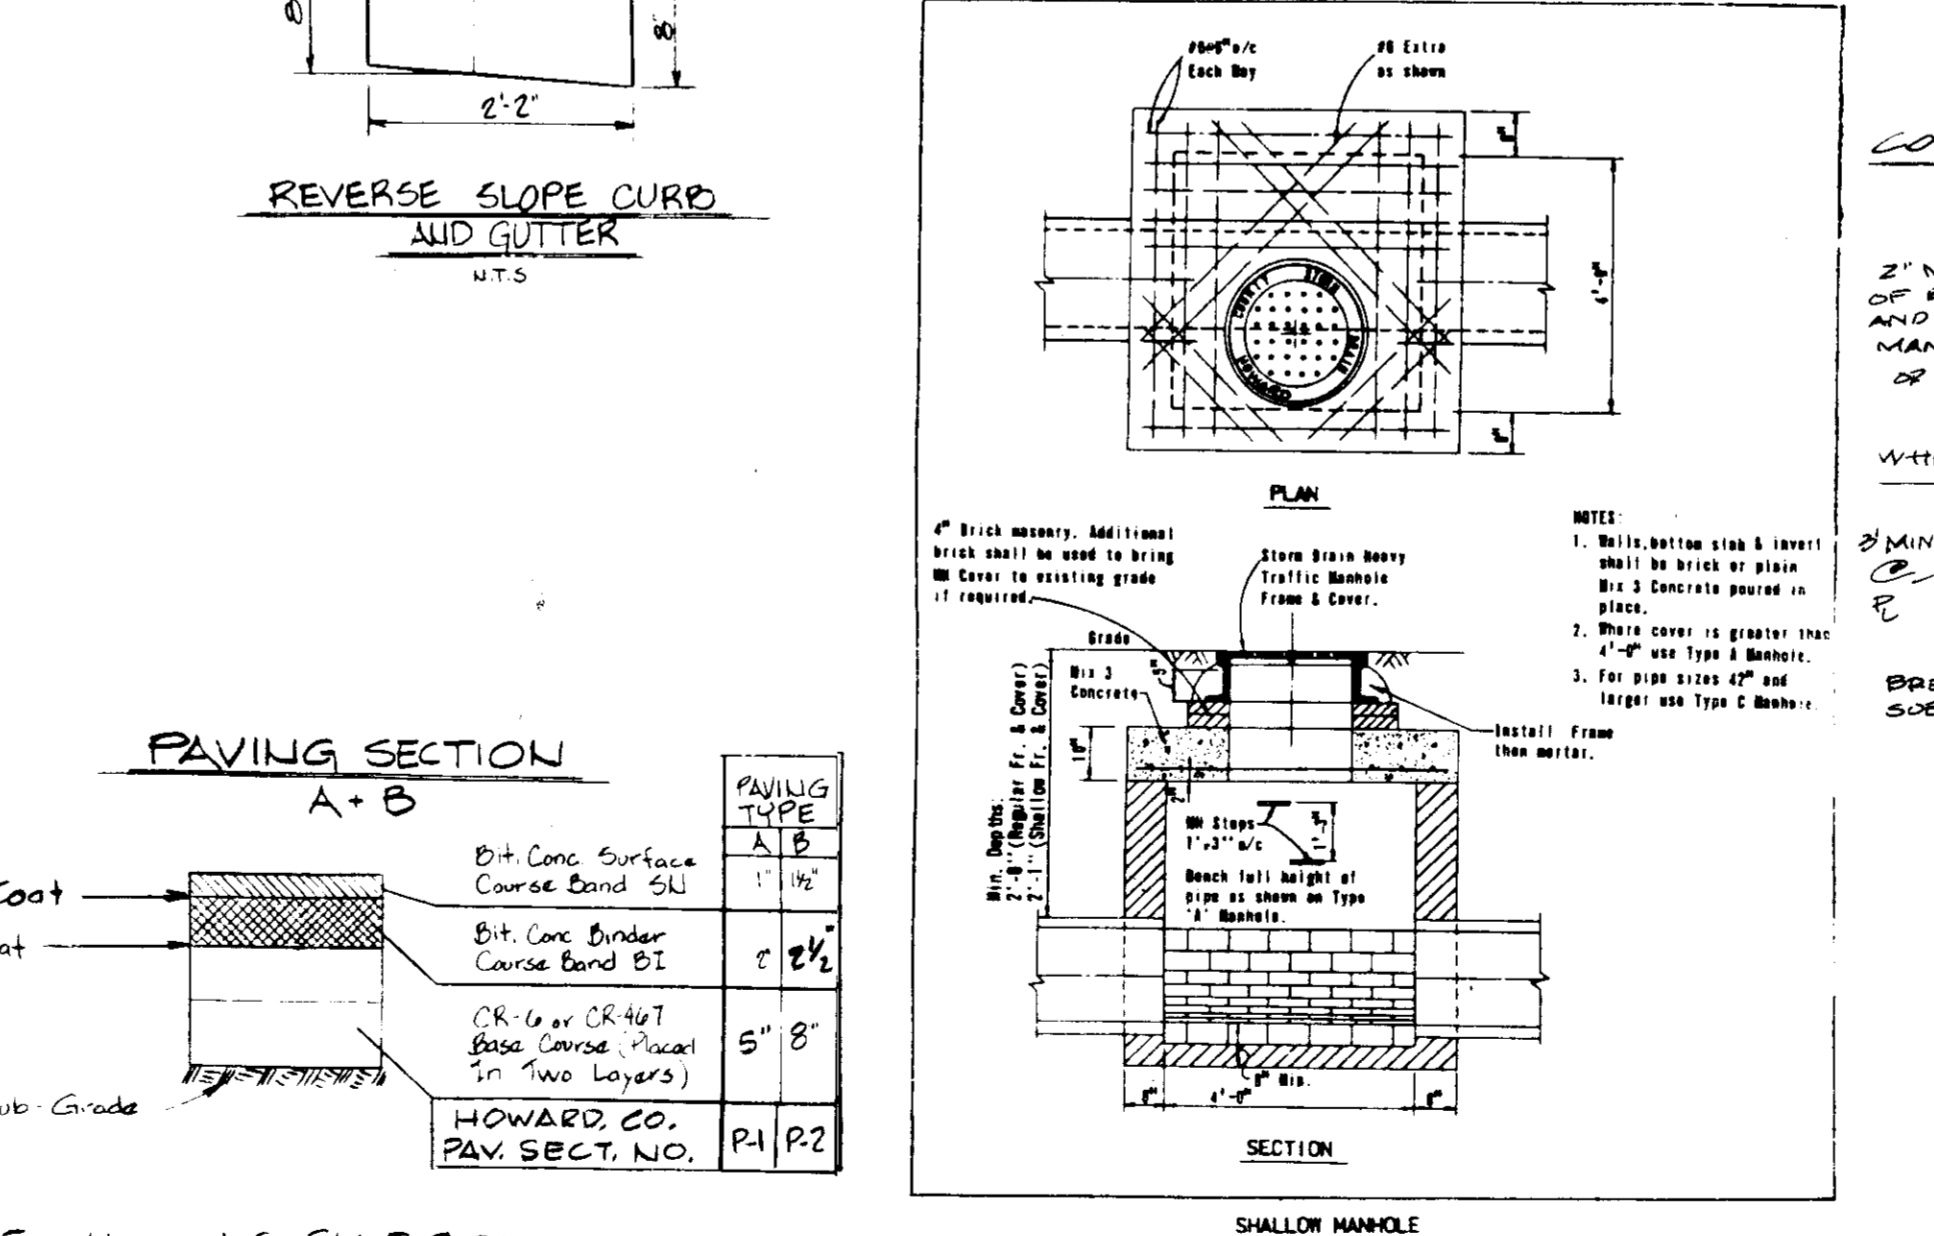


MANHOLE SCHEDULE	
NO.	REMARKS
M-1	SHALLOW
M-1A	STD
M-1B	STD
M-1C	STD

INLET SCHEDULE	
NO.	REMARKS
I-1	24" RCP
I-2	24" RCP
I-1A	24" RCP

STRUCTURE SCHEDULE	
NO.	REMARKS
E-1	METAL END SET

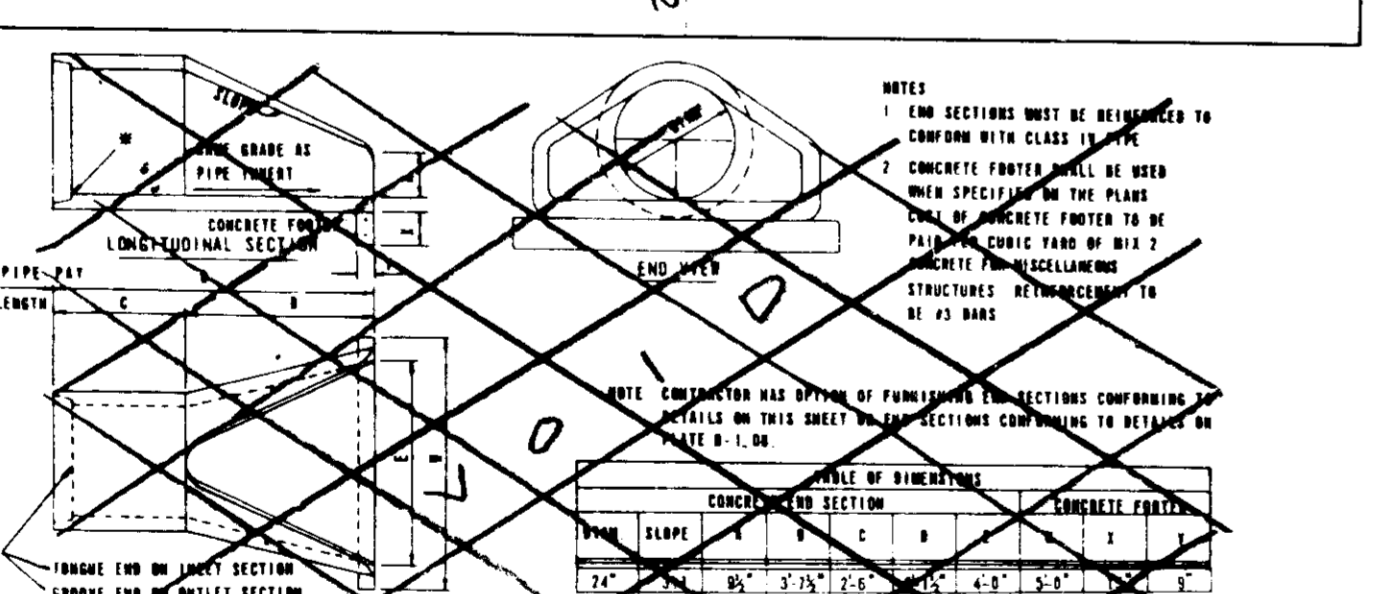

APPROVED FOR PUBLIC WATER AND PUBLIC SEWERAGE SYSTEM
HOWARD COUNTY HEALTH DEPARTMENT

APPROVED HOWARD COUNTY OFFICE OF PLANNING AND ZONING

APPROVED FOR PUBLIC WATER, PUBLIC SEWERAGE AND STORM DRAINAGE SYSTEMS AND ROADS

HOWARD COUNTY SOIL CONSERVATION DISTRICT
THIS DEVELOPMENT PLAN IS APPROVED FOR SOIL EROSION AND SEDIMENT CONTROL BY THE HOWARD SOIL CONSERVATION DISTRICT

APPROVED FOR THE HOWARD SOIL CONSERVATION DISTRICT AND MEETS TECHNICAL REQUIREMENTS.

APPROVED FOR PUBLIC WATER AND PUBLIC SEWERAGE SYSTEM
HOWARD COUNTY HEALTH DEPARTMENT

APPROVED HOWARD COUNTY OFFICE OF PLANNING AND ZONING

APPROVED FOR PUBLIC WATER, PUBLIC SEWERAGE AND STORM DRAINAGE SYSTEMS AND ROADS

APPROVED DIVISION OF LAND DEVELOPMENT & ZONING ADMINISTRATION
HOWARD COUNTY, MARYLAND
DATE 8-13-81

GEORGE WILLIAM STEPHENS JR. AND ASSOCIATES INC.
ENGINEERS
303 ALLEGHENY AVE. TOWSON, MD. 21204

ENGINEER
TAPOBRATA CHAKRABARTI
REG. NO. 8930
DATE 6-15-81

OWNER / DEVELOPER
SAI REALTY INC.
P.O. BOX 308 9050 RED BRANCH ROAD
OAKLAND RIDGE INDUSTRIAL PARK
COLUMBIA, MARYLAND 21045
730-9003

OWNER / DEVELOPER
SAI REALTY INC.
P.O. BOX 308 9050 RED BRANCH ROAD
COLUMBIA, MD. 21045
PHONE: 730-9003

DESIGN BY: R.W.R.
DRAWN BY: D.L.C.
CHECKED BY: T.C.

PROFILES & DETAILS
PROPOSED OFFICE & WAREHOUSE
CORRIDOR INDUSTRIAL PARK
SECTION -1, PARCEL P-1
6th Election Dist., Howard Co. Md.
Scale: As Shown
PN 4502

Tax Maps 47/48
Date June 10, 1981
Sheet 2 of 4

Mueller Associates, Inc.
Mechanical & Electrical Engineers
George Evans Associates, Inc.
Structural Engineers

Richter Cornbrooks Gribble, Inc.
Architects/Planners
2120 North Charles Street
Baltimore, Maryland 21218

OFFICES AND WAREHOUSE

FOR SUBARU ATLANTIC, INC.

COLUMBIA, MARYLAND

Revisions:

No.	Date

Date: Job No:
Drawing No: CE-2

SEP-81-182

