

HANDICAPPED PARKING SIGN SPECIFICATIONS

I. Fine Sign:
Pursuant to Howard County Council Bill #58-84, which established a \$50.00 fine for violating provisions for handicapped parking and provided for posting notifications of that fine, this specification describes the sign authorized for posting and the associated mounting detail.



Sign to utilize an aluminum blank 6" x 12" x 0.080 inch thick with two (2) single post mounting holes. The text and border shall be standard green to match the R7-8 reserved parking sign and the background shall be reflective white. The text shall be 3" characters.

FINAL DEVELOPMENT PLAN REFERENCE: P.B. 20, F.45, 46 AND 47 Phase 106-A
PLAT REFERENCE: PLAT 4796 (F-81-68) COLUMBIA VILLAGE OF LONGREACH
SECTION 1 AREA 5 - LOTS 5 AND 6


OWNER
LONG REACH CHURCH OF GOD
6080 FORELAND GARTH
COLUMBIA, MD 21045
(410) 997-2088

APPROVED: FOR PUBLIC WATER AND PUBLIC SEWERAGE SYSTEMS, HOWARD COUNTY HEALTH DEPARTMENT.
James E. Ecker 3-5-93
HOWARD COUNTY HEALTH OFFICER DATE


APPROVED: HOWARD COUNTY DEPARTMENT OF PLANNING AND ZONING
Anna J. Smith 3/11/93
PLANNING DIRECTOR DATE

APPROVED: FOR PUBLIC WATER, PUBLIC SEWERAGE AND STORM DRAINAGE SYSTEMS AND PUBLIC ROADS, HOWARD COUNTY DEPARTMENT OF PUBLIC WORKS
James E. Ecker 2/26/93
DIRECTOR DATE


James E. Ecker 2/14/93
CHIEF BUREAU OF ENGINEERING DATE

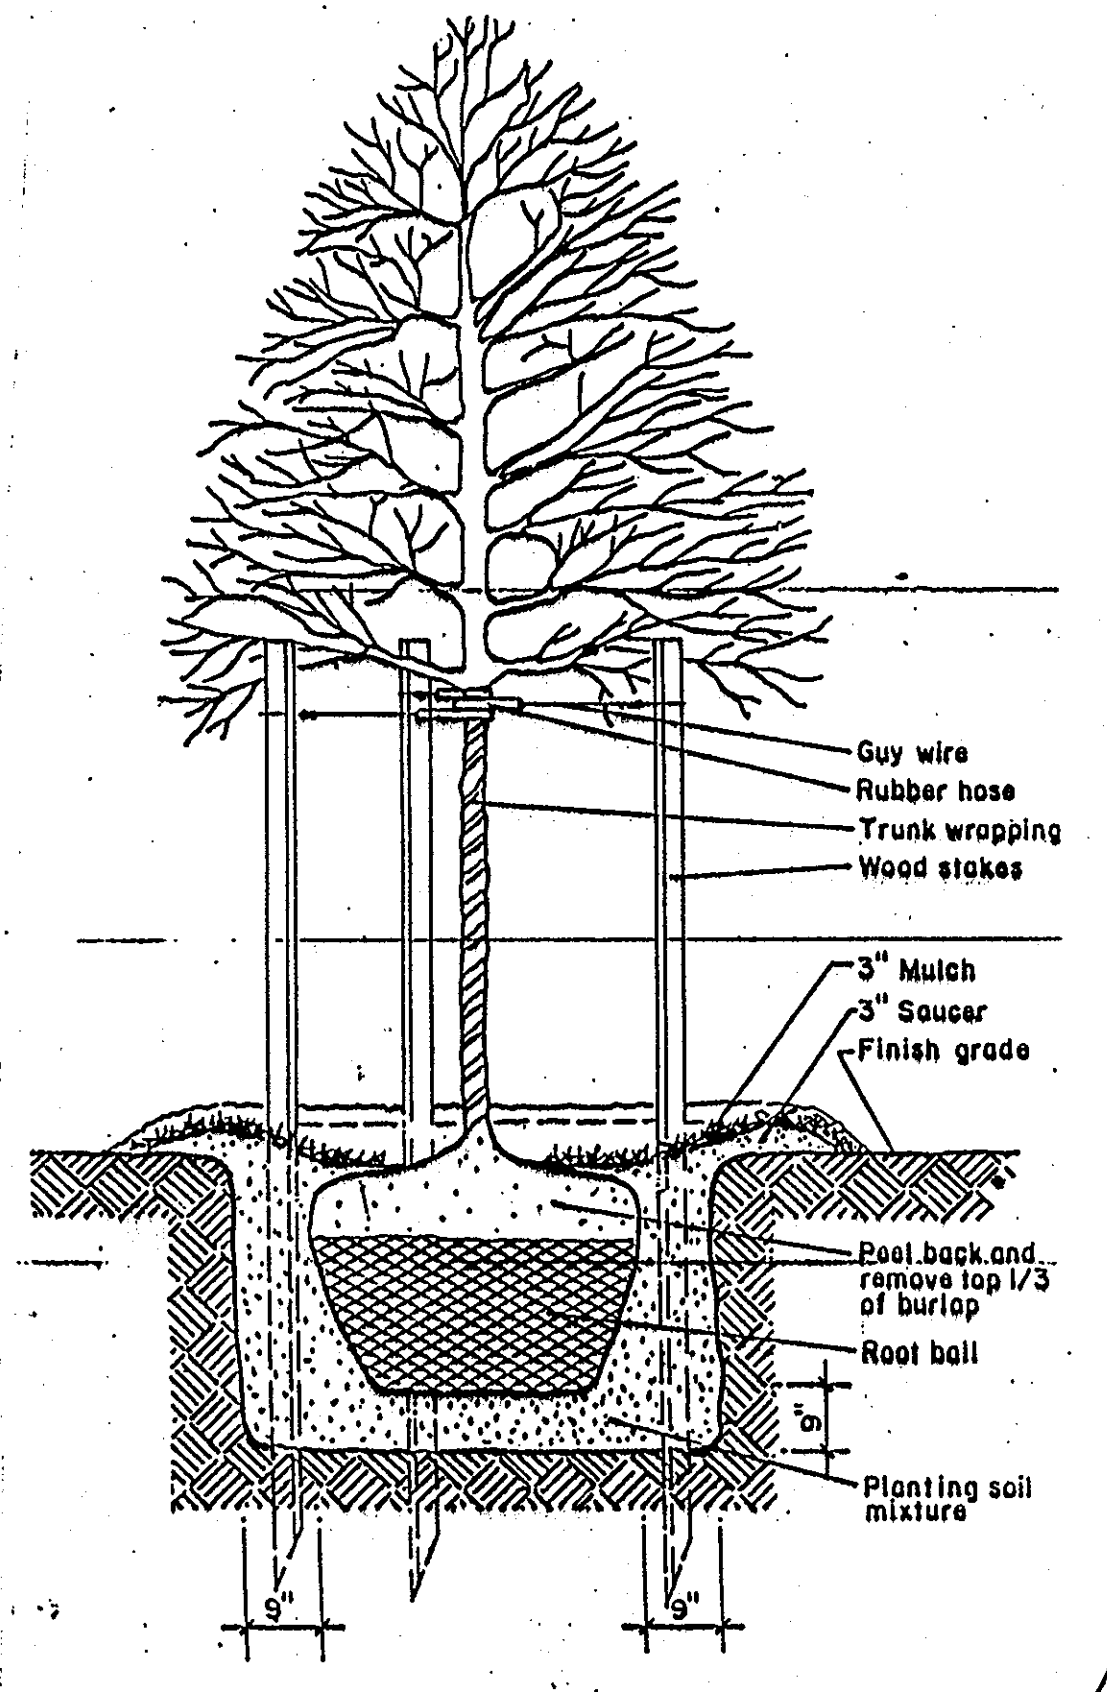


DETAIL
Typical planting detail for deciduous and evergreen trees.

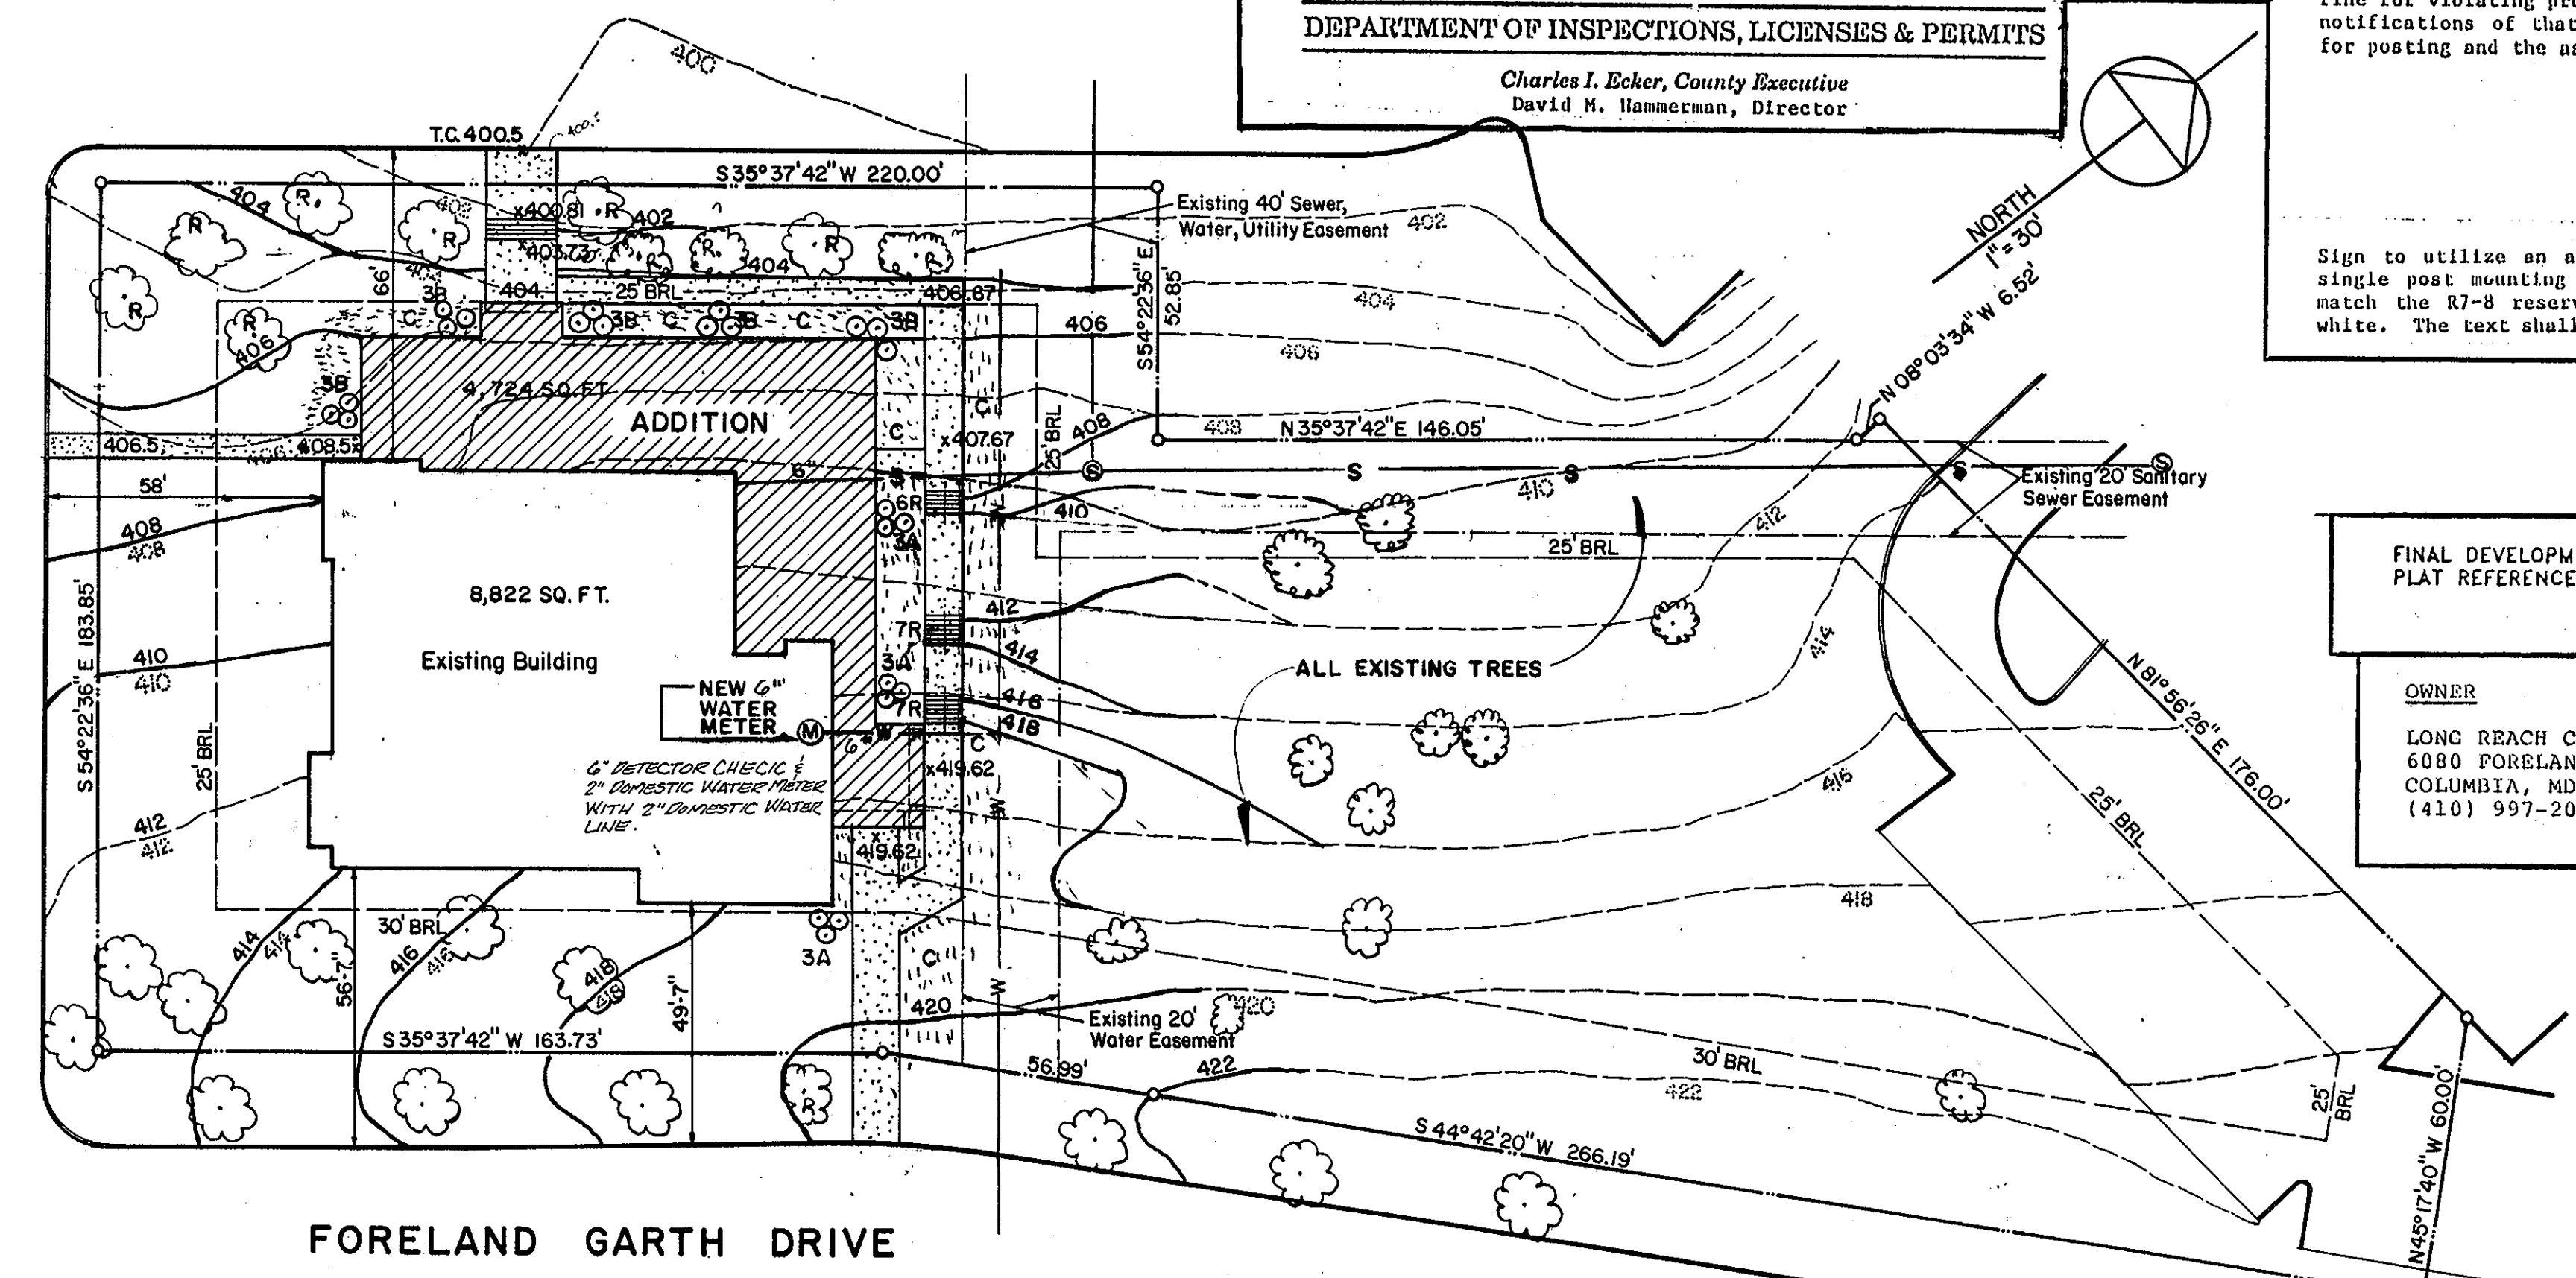


PLANTING PLAN
1"=30'-0"

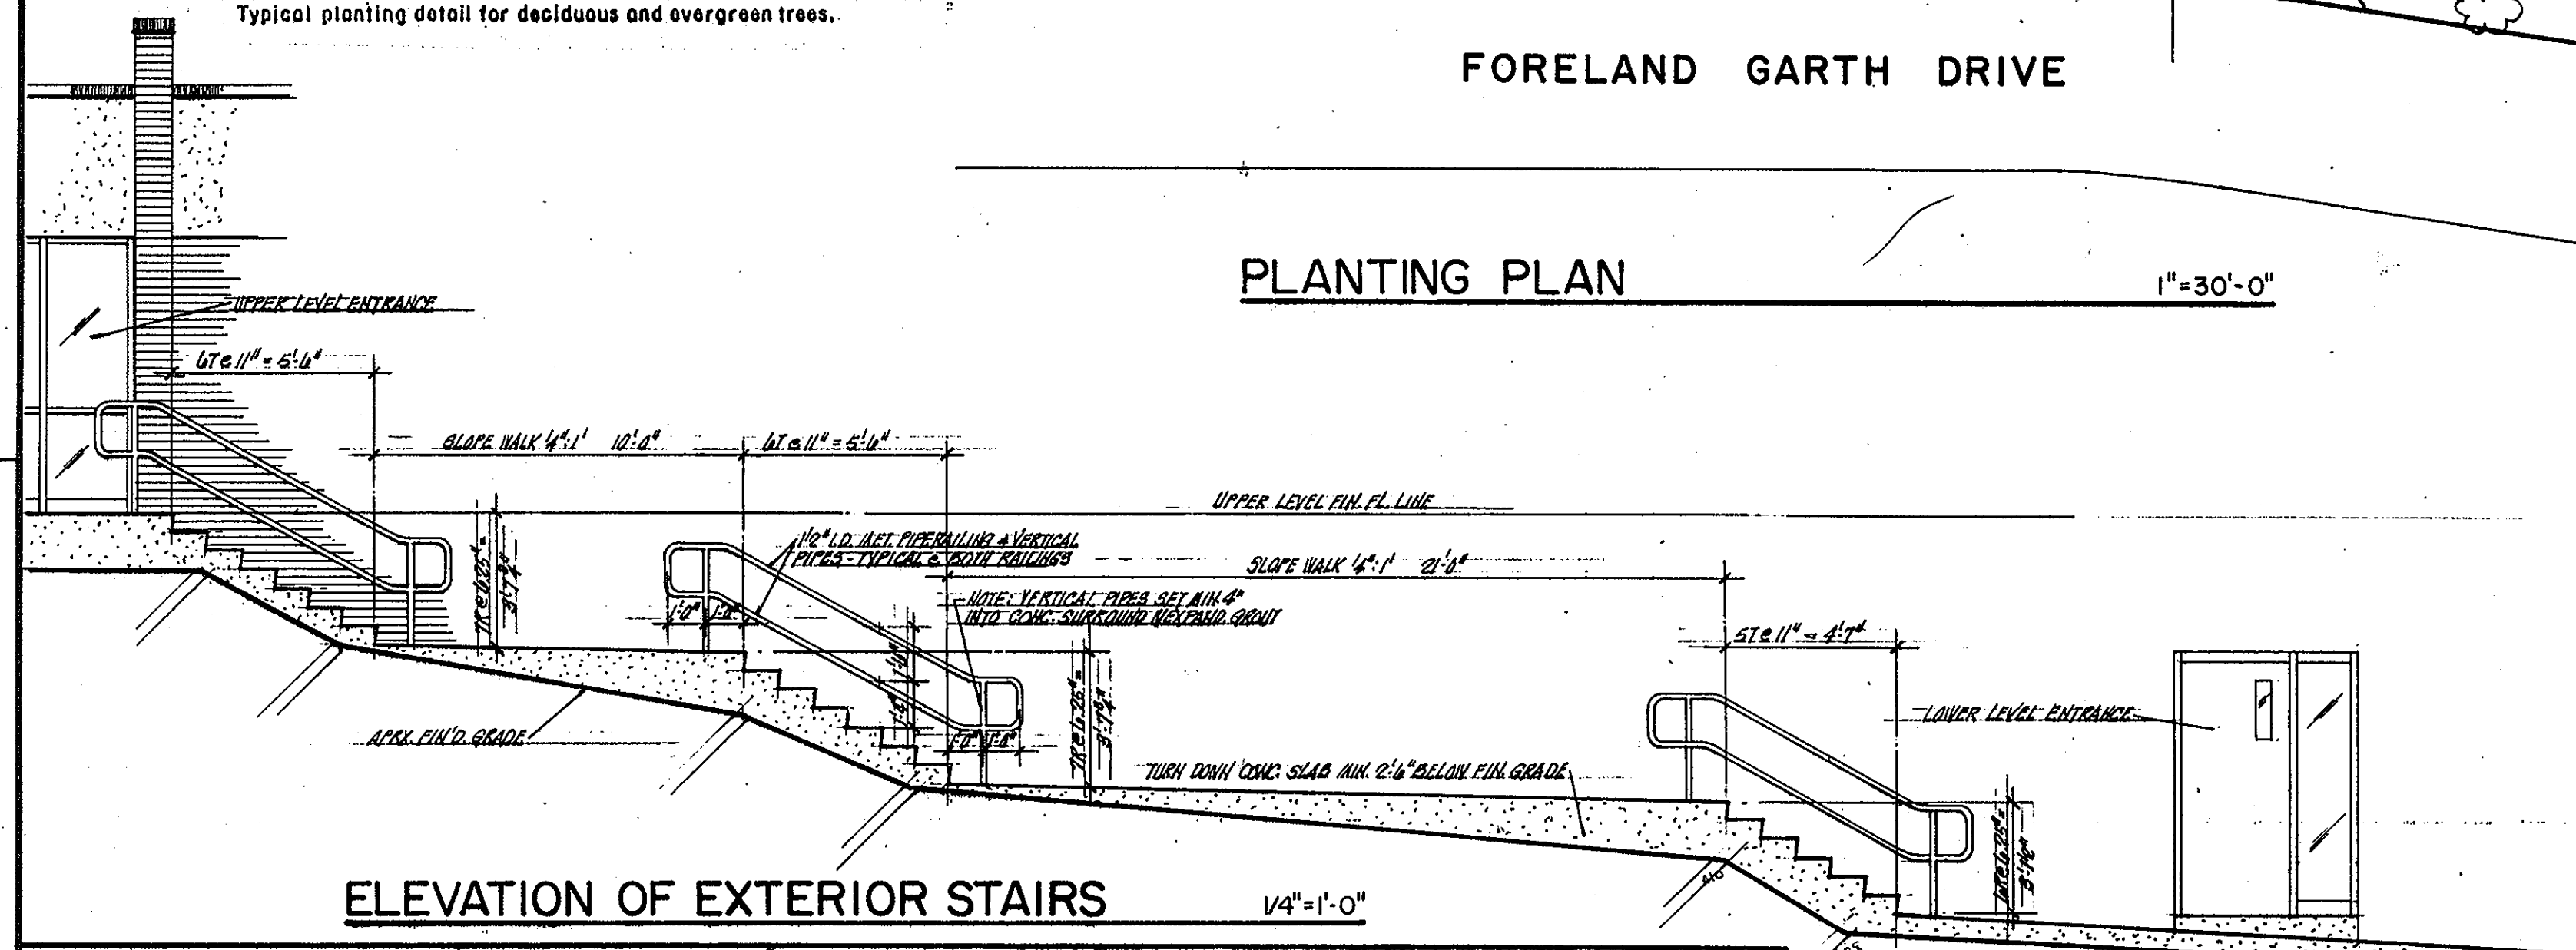

ELEVATION OF EXTERIOR STAIRS
1/4"=1'-0"

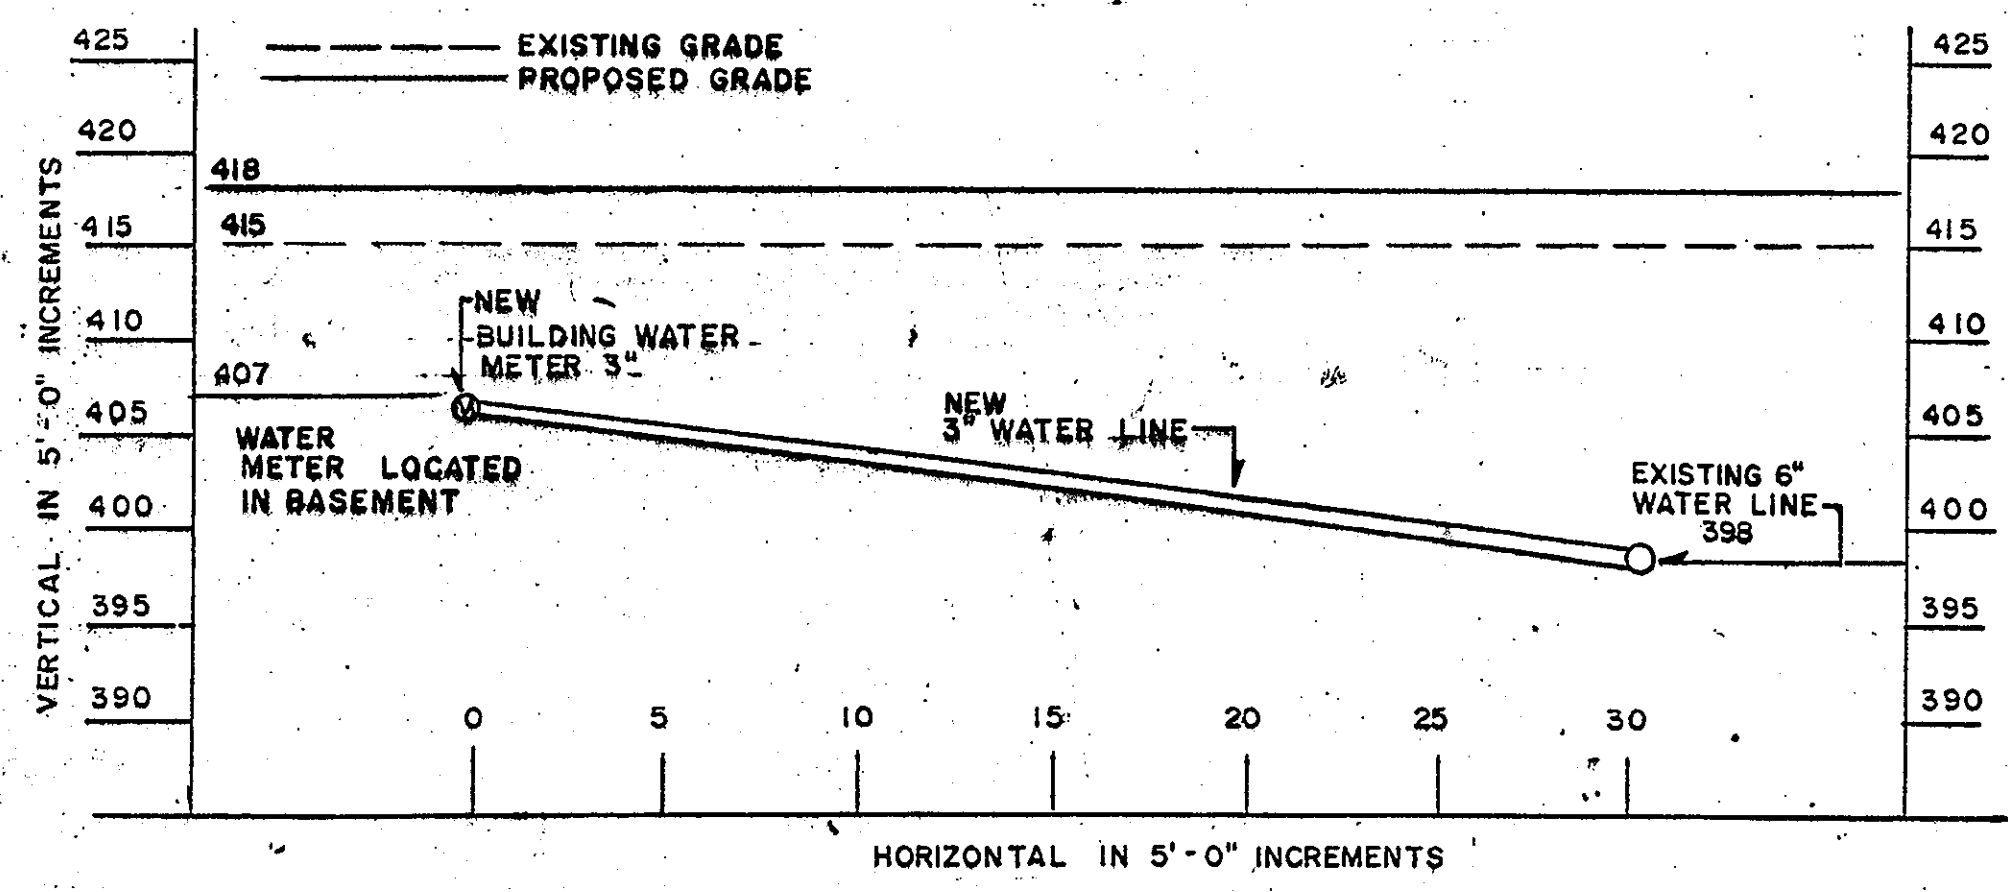

NEW 3" WATER LINE PROFILE

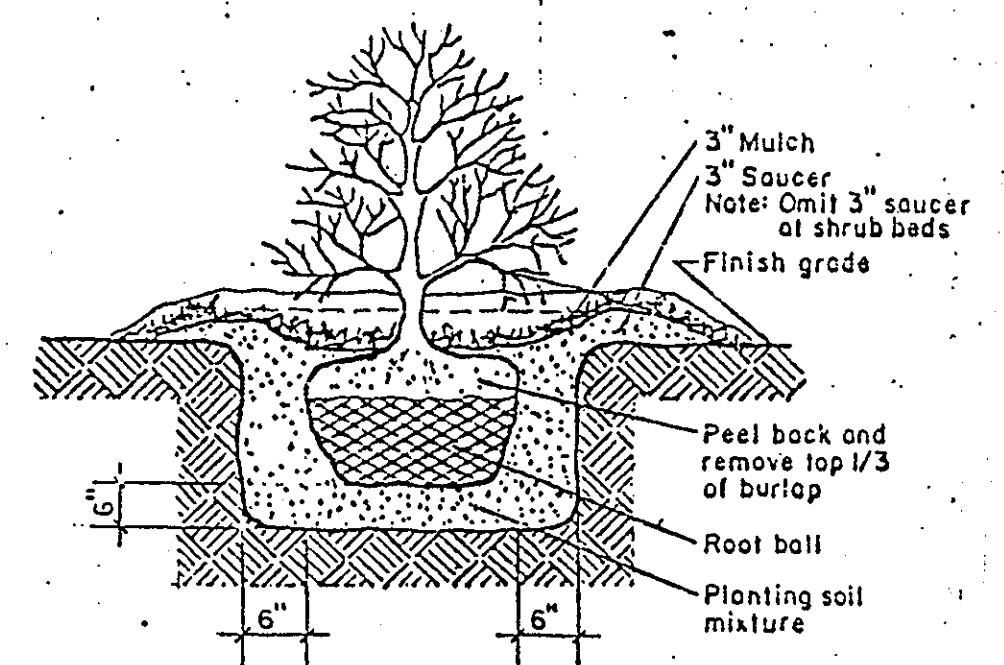

DETAIL
Typical planting detail for deciduous and evergreen shrubs.

II. Mounting:
The above fine sign shall be mounted underneath the below R7-8 reserved parking sign. The bottom edge shall be no less than 7 feet above ground. If the sign is placed against a building, structure or other location where vehicle or pedestrian traffic is not obstructed, the bottom edge of the sign shall be at least 6 feet, but no more than 10 feet above ground. Because this is in addition to existing sign installations, some adjustment in height will be necessary.




LEGEND

- INDICATES SOIL TO BE TILLED, SEEDS PLANTED AND TO PROVIDE A PROTECTIVE COVERING FOR THE SEEDS UNTIL THE SEEDS GERMINATE.
- INDICATES CONCRETE WALKWAY OR CONCRETE STAIRS.
- INDICATES SANITARY SEWER LINE.
- INDICATES DOMESTIC WATER LINE.

PLANTING SCHEDULE							
KEY	QUANTITY	ROOTS	SIZE	SPACING	COMMON NAME	BOTANICAL NAME	CHARACTERISTIC
A	9	BB	1 1/2" - 2 1/2"	36"	AZALEAS	RHODODENDRON	RED/ORANGE & WHITE
B	9	BB	1 1/2" - 2 1/2"	36"	EVERGREEN EBONYMUS	EUONYMUS JAPONICA C.V.	
C					SEEDING	KENTUCKY BLUE GRASS	

REVISOR: 3" WATER SERVICE TO 6" WATER SERVICE 6/30/93


REVISIONS	BY

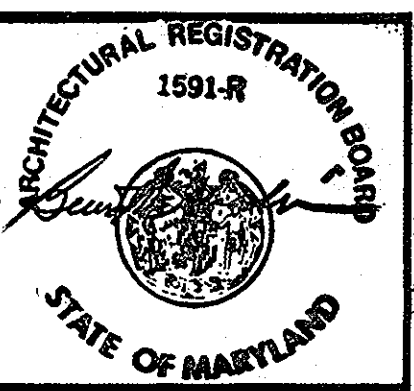

LONG REACH CHURCH OF GOD
EDUCATIONAL ADDITION
AN ADDITION TO SDF-83-24C
FORELAND GARTH
6TH ELECTION DISTRICT HOWARD COUNTY, MD
COLUMBIA, MARYLAND 21045
REV. ROBERT S. DAVIS, PASTOR

MADISON DESIGN GROUP
ARCHITECTS-ENGINEERS-INTERIOR DESIGNERS
200 CENTURY PLAZA, SUITE 300, COLUMBIA, MD 21046
TEL. (410) 556-1688

TITLE: LANDSCAPING PLAN AND SITE DETAILS

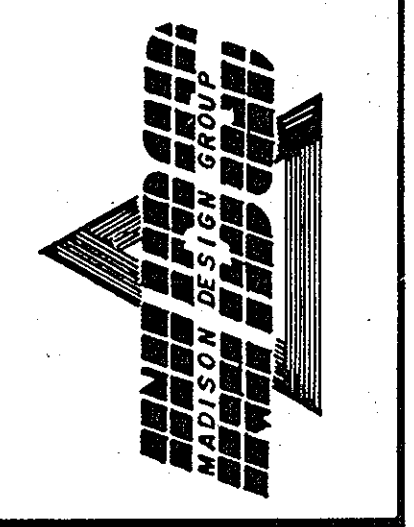

DRAWN G.G.F.
CHECKED BEM
DATE 9-1-92
SCALE as shown
JOB NO. 800-68
SHEET NO.