


VILLAGE OF LONGREACH
SECTION 4 AREA 2

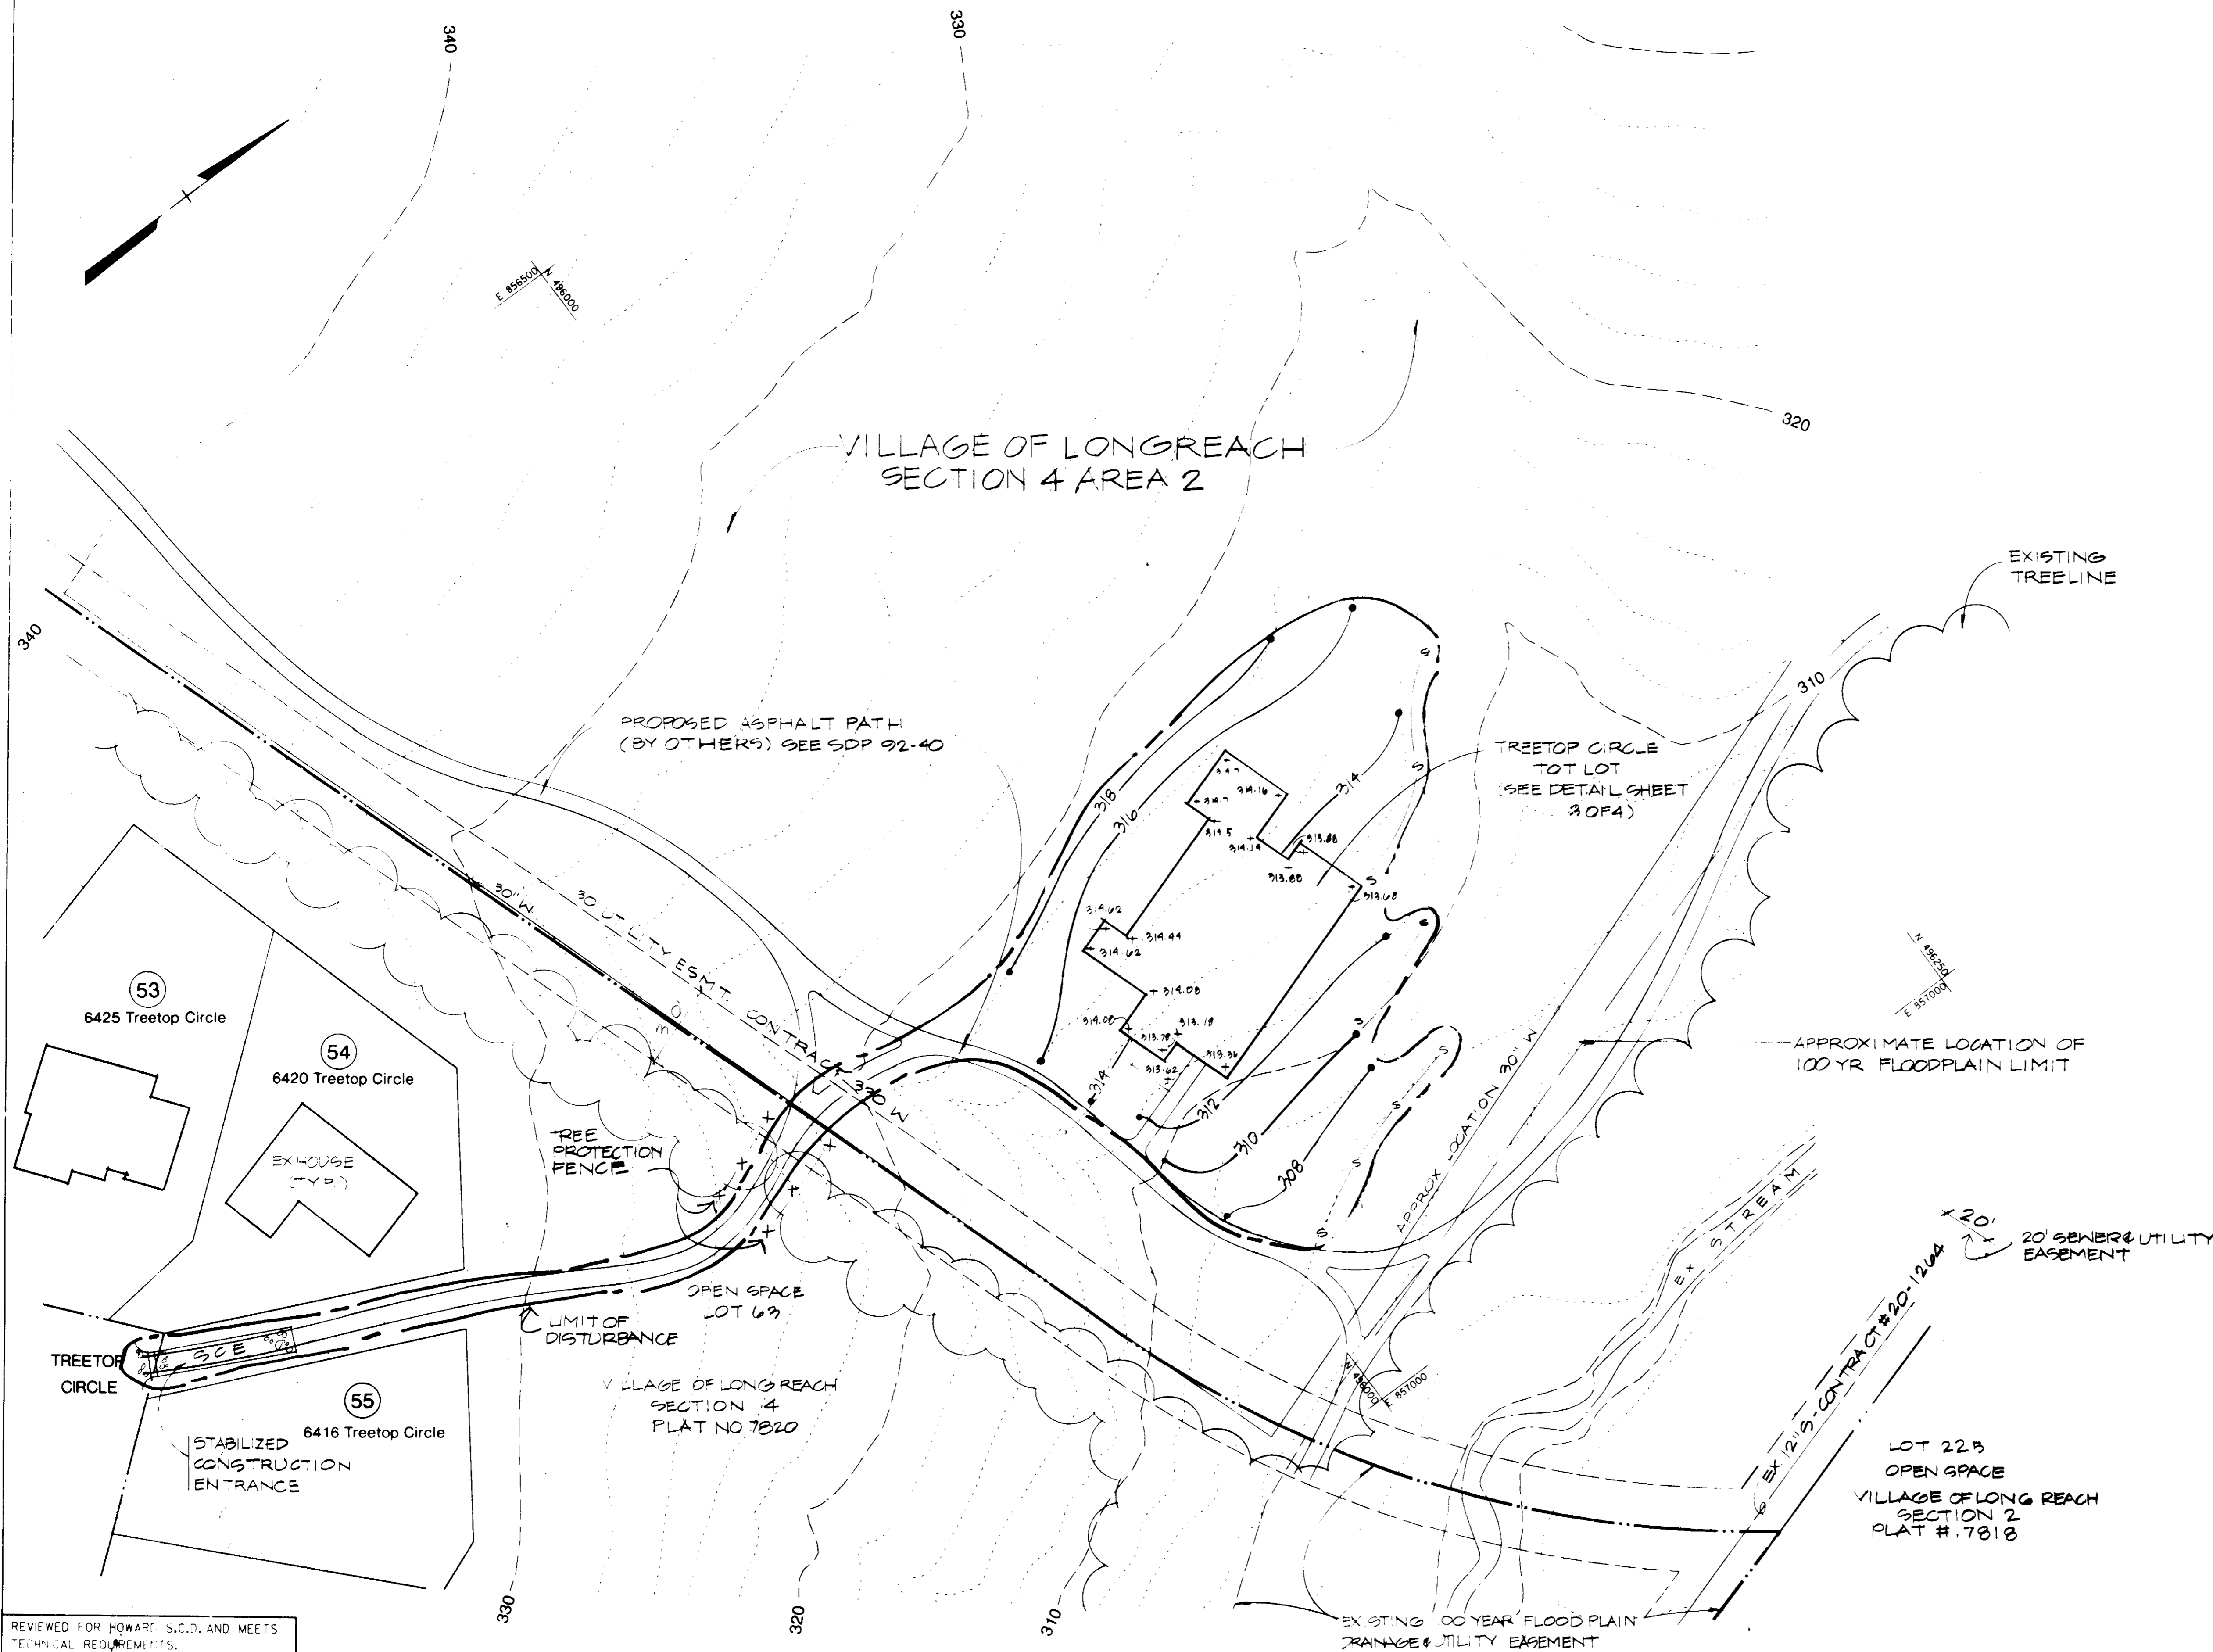

APPROVED
PLANNING BOARD
of HOWARD COUNTY
DATE 1 Sept. 92

APPROVED: FOR PUBLIC WATER AND PUBLIC SEWERAGE SYSTEMS
HOWARD COUNTY HEALTH DEPARTMENT
REVIEWED & NO FACILITIES REQUIRED
DATE 12/30/92
JAMES M. BROWN, COUNTY HEALTH OFFICER

APPROVED: HOWARD COUNTY DEPARTMENT OF PLANNING & ZONING
DATE 1/2/93
DIRECTOR

APPROVED: FOR PUBLIC WATER AND PUBLIC SEWERAGE SYSTEMS, STORM DRAINAGE SYSTEMS, AND PUBLIC ROADS
HOWARD COUNTY DEPARTMENT OF PUBLIC WORKS
REVIEWED & NO FACILITIES REQUIRED
DATE 12/23/92
DIRECTOR

APPROVED: FOR PUBLIC WATER AND PUBLIC SEWERAGE SYSTEMS, STORM DRAINAGE SYSTEMS, AND PUBLIC ROADS
HOWARD COUNTY DEPARTMENT OF PUBLIC WORKS
REVIEWED & NO FACILITIES REQUIRED
DATE 12/17/92
M. K. [Signature], CHIEF, BUREAU OF ENGINEERING

Date No. Revision Description

KENDALL RIDGE TOT LOTS
6TH ELECTION DISTRICT
HOWARD COUNTY, MARYLAND

OWNER / DEVELOPER

HOWARD RESEARCH AND DEVELOPMENT CORPORATION
10275 LITTLE PATUXENT PARKWAY
COLUMBIA, MD 21044

COLUMBIA PARK AND RECREATION ASSOC. INC.
SUITE 300
9861 BROKEN LAND PARKWAY
COLUMBIA, MD 21046

DAFT McCUNE WALKER, INC.
LAND PLANNING CONSULTANTS
LANDSCAPE ARCHITECTS
ENGINEERS SURVEYORS
200 EAST PENNSYLVANIA AVENUE
TOWSON, MD 21286
TELEPHONE: 301-296-3333

TITLE
**SITE DEVELOPMENT PLAN
TREETOP CIRCLE TOT LOT**

SUBDIVISION NAME VILLAGE OF LONG REACH	SECT./AREA 4 / 2	LOT/PARCEL # 254 / 255
PLAT# OR L/P 1535 / 193	BLOCK# N/A	ZONE NT
YAX/ZONE MAP 37	ELEC. DIST. 6	CENSUS YR. 6067 03
WATER CODE N/A	SEWER CODE N/A	

ADDRESS CHART

LOT NUMBER	STREET ADDRESS	
	6418 Tree Top Circle	
DES. BY CA	SCALE: 1" = 30'	PROJ. NO. 92046
DRN. BY HGP	DATE: 7/10/92	
CHK'D. BY RAB	Approved	2 OF 4

REVIEWED FOR HOWARD S.C.D. AND MEETS TECHNICAL REQUIREMENTS.

James M. Brown 11/2/92
HOWARD S.C.D. DATE

THIS DEVELOPMENT PLAN IS APPROVED FOR SOIL EROSION AND SEDIMENT CONTROL BY THE HOWARD SOIL CONSERVATION DISTRICT.

11/9/92
HOWARD S.C.D. DATE

PLAN NUMBER

CERTIFICATION BY THE ENGINEER:
I CERTIFY THAT THIS PLAN FOR EROSION AND SEDIMENT CONTROL REPRESENTS A PRACTICAL AND WORKABLE PLAN BASED ON MY PERSONAL KNOWLEDGE OF THE SITE CONDITIONS AND THAT IT WAS PREPARED IN ACCORDANCE WITH THE REQUIREMENTS OF THE HOWARD SOIL CONSERVATION DISTRICT.

Ridwan A. Ezzam
11-9-92
DATE

CERTIFICATION BY THE DEVELOPER:
I/WE CERTIFY THAT ALL DEVELOPMENT AND CONSTRUCTION WILL BE DONE ACCORDING TO THIS PLAN, AND THAT ANY RESPONSIBLE PERSONNEL INVOLVED IN THE CONSTRUCTION PROJECT WILL HAVE A CERTIFICATE OF ATTENDANCE AT A DEPARTMENT OF ENVIRONMENT APPROVED TRAINING PROGRAM FOR THE CONTROL OF SEDIMENT AND EROSION BEFORE BEGINNING THE PROJECT. I ALSO AUTHORIZE PERIODIC ON-SITE INSPECTION BY THE HOWARD SOIL CONSERVATION DISTRICT.

J. E. (DENIS) ELLIS
11-3-92
DATE

Ridwan A. Ezzam

